



The Plans are approved as per the conditions mentioned in the accompanying Commissionment Certificate No. 8/1121/2021 dated 06/12/2019
 Executive Engineer
 TOWN PLANNING
 Nashik

REFERENCE
 C.C. NO. B1/87/127/2019, DATED 06/12/2019
 O.C. NO. B1/27532/2021, DATED 23/03/2021
 PROJECT TITLE
 A-TYPE BUILDING
 REVISED & REVALIDATION OF BLDG. PERMISSION FOR COMM-F RESI. BUILDING & ROW HOUSE IN EWS & LIG GROUP HOUSING SCHEME IN C.T.S. NO. 6482/P. IN GUT. NO. 177/2 + 177/3, AT SATPUR SHIVAK, TAL. & DIST. NASHIK. FOR. SHRI. NILESH MADHUKAR JADHAV & OTHERS


ARCHITECTS SIGN
 A.P. MANOJ H. CHITPA
 ARCHITECTS SIGN
 SHRI. NILESH M. JADHAV & OTHERS
 ARCHITECTS SIGN
 A.S. SATYARAKASH GUPTA
 ARCHITECTS SIGN
 A.P. MANOJ H. CHITPA
 ARCHITECTS SIGN
 SHRI. NILESH M. JADHAV & OTHERS
 ARCHITECTS SIGN
 A.S. SATYARAKASH GUPTA
 ARCHITECTS SIGN
 A.P. MANOJ H. CHITPA
 ARCHITECTS SIGN
 SHRI. NILESH M. JADHAV & OTHERS
 ARCHITECTS SIGN

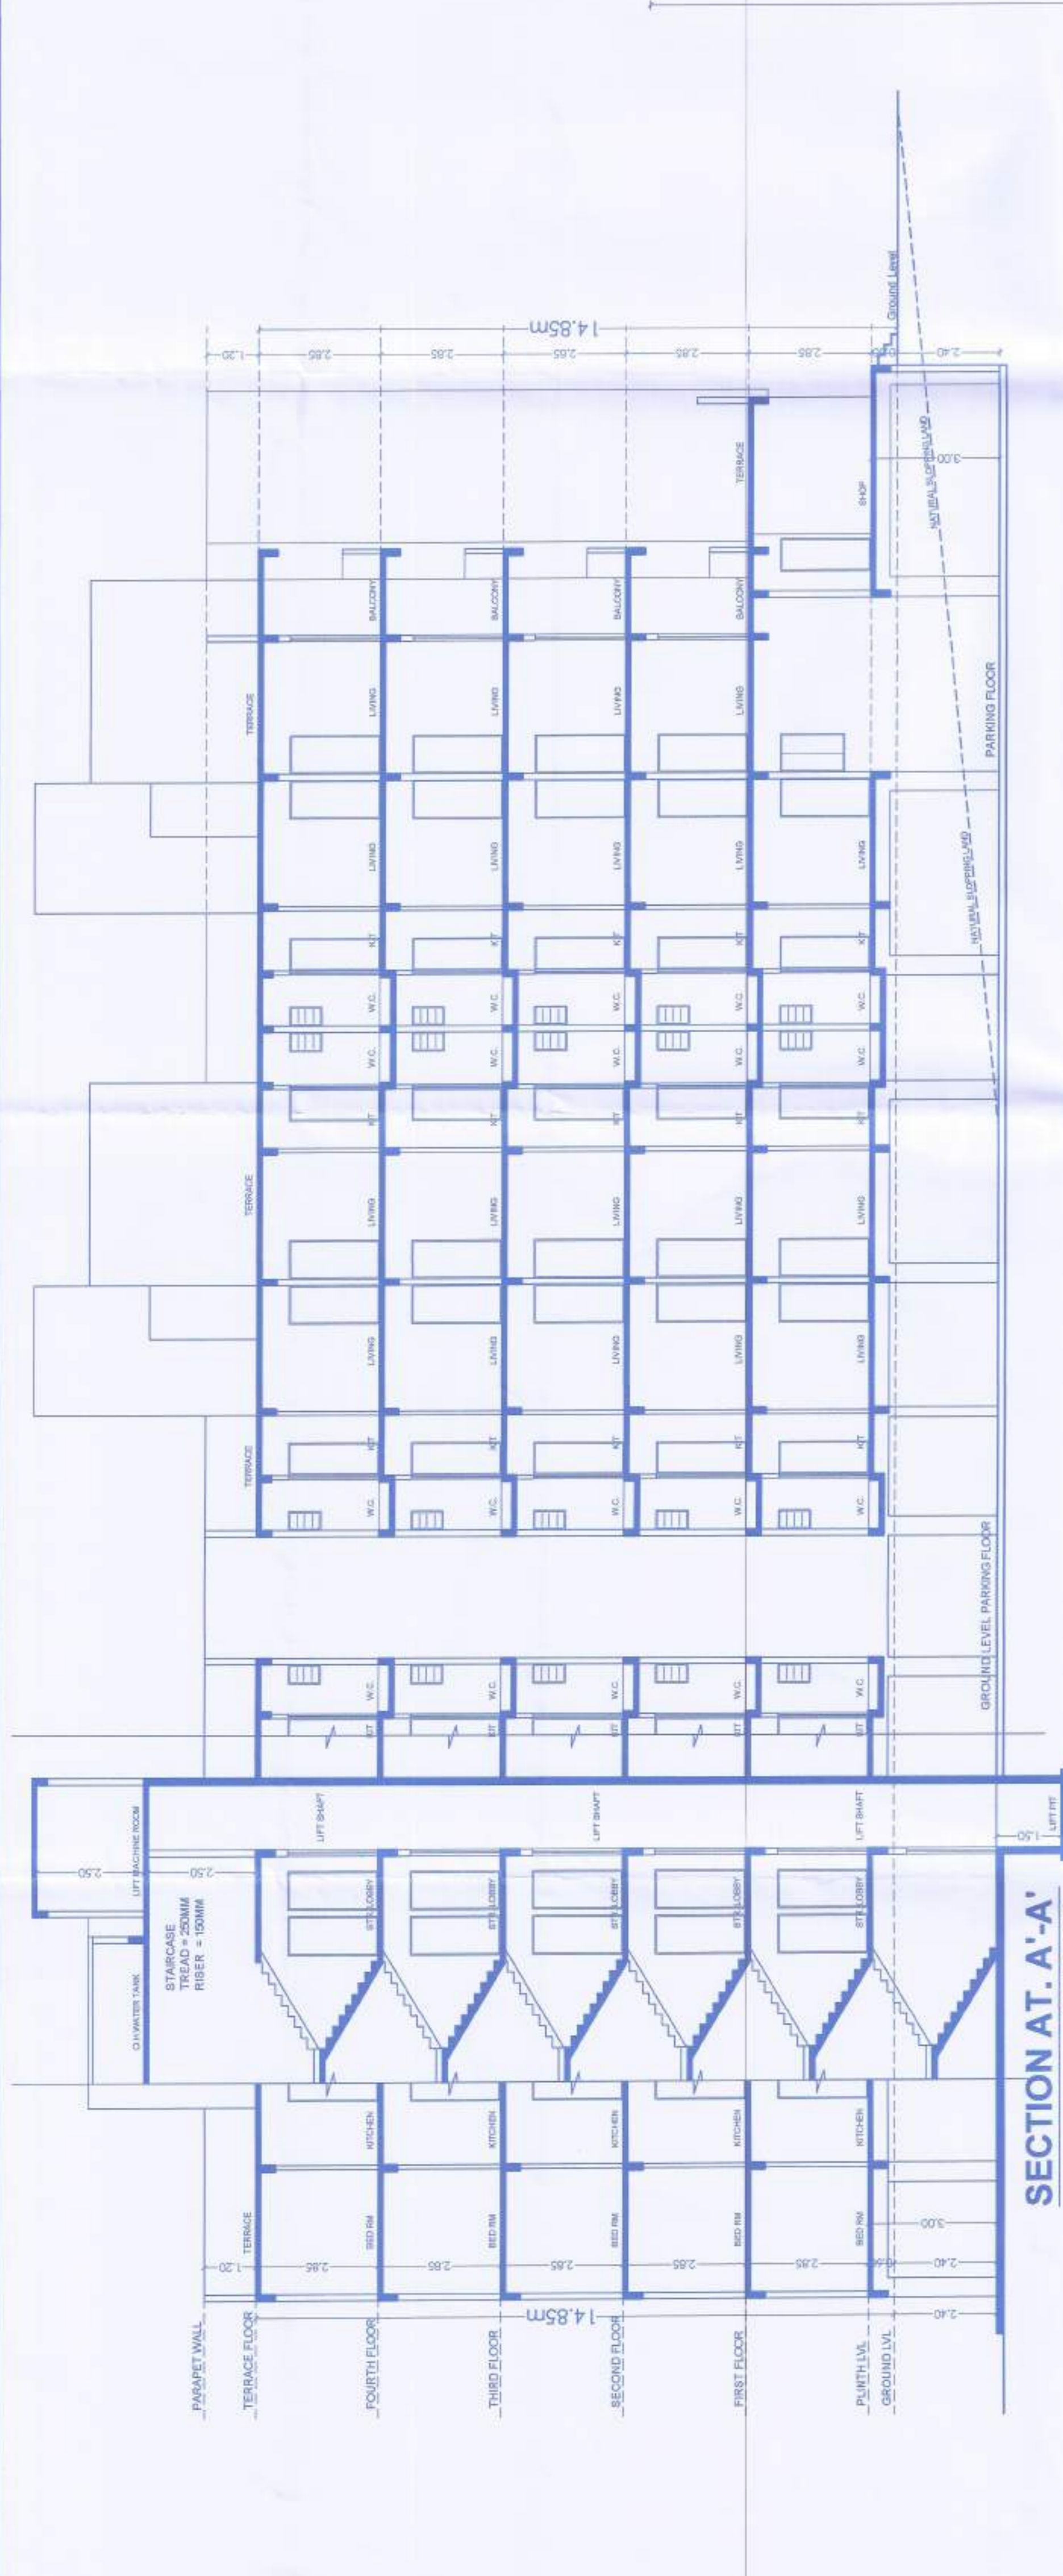


SECTION AT. A'-A'
 SCALE: 1:100

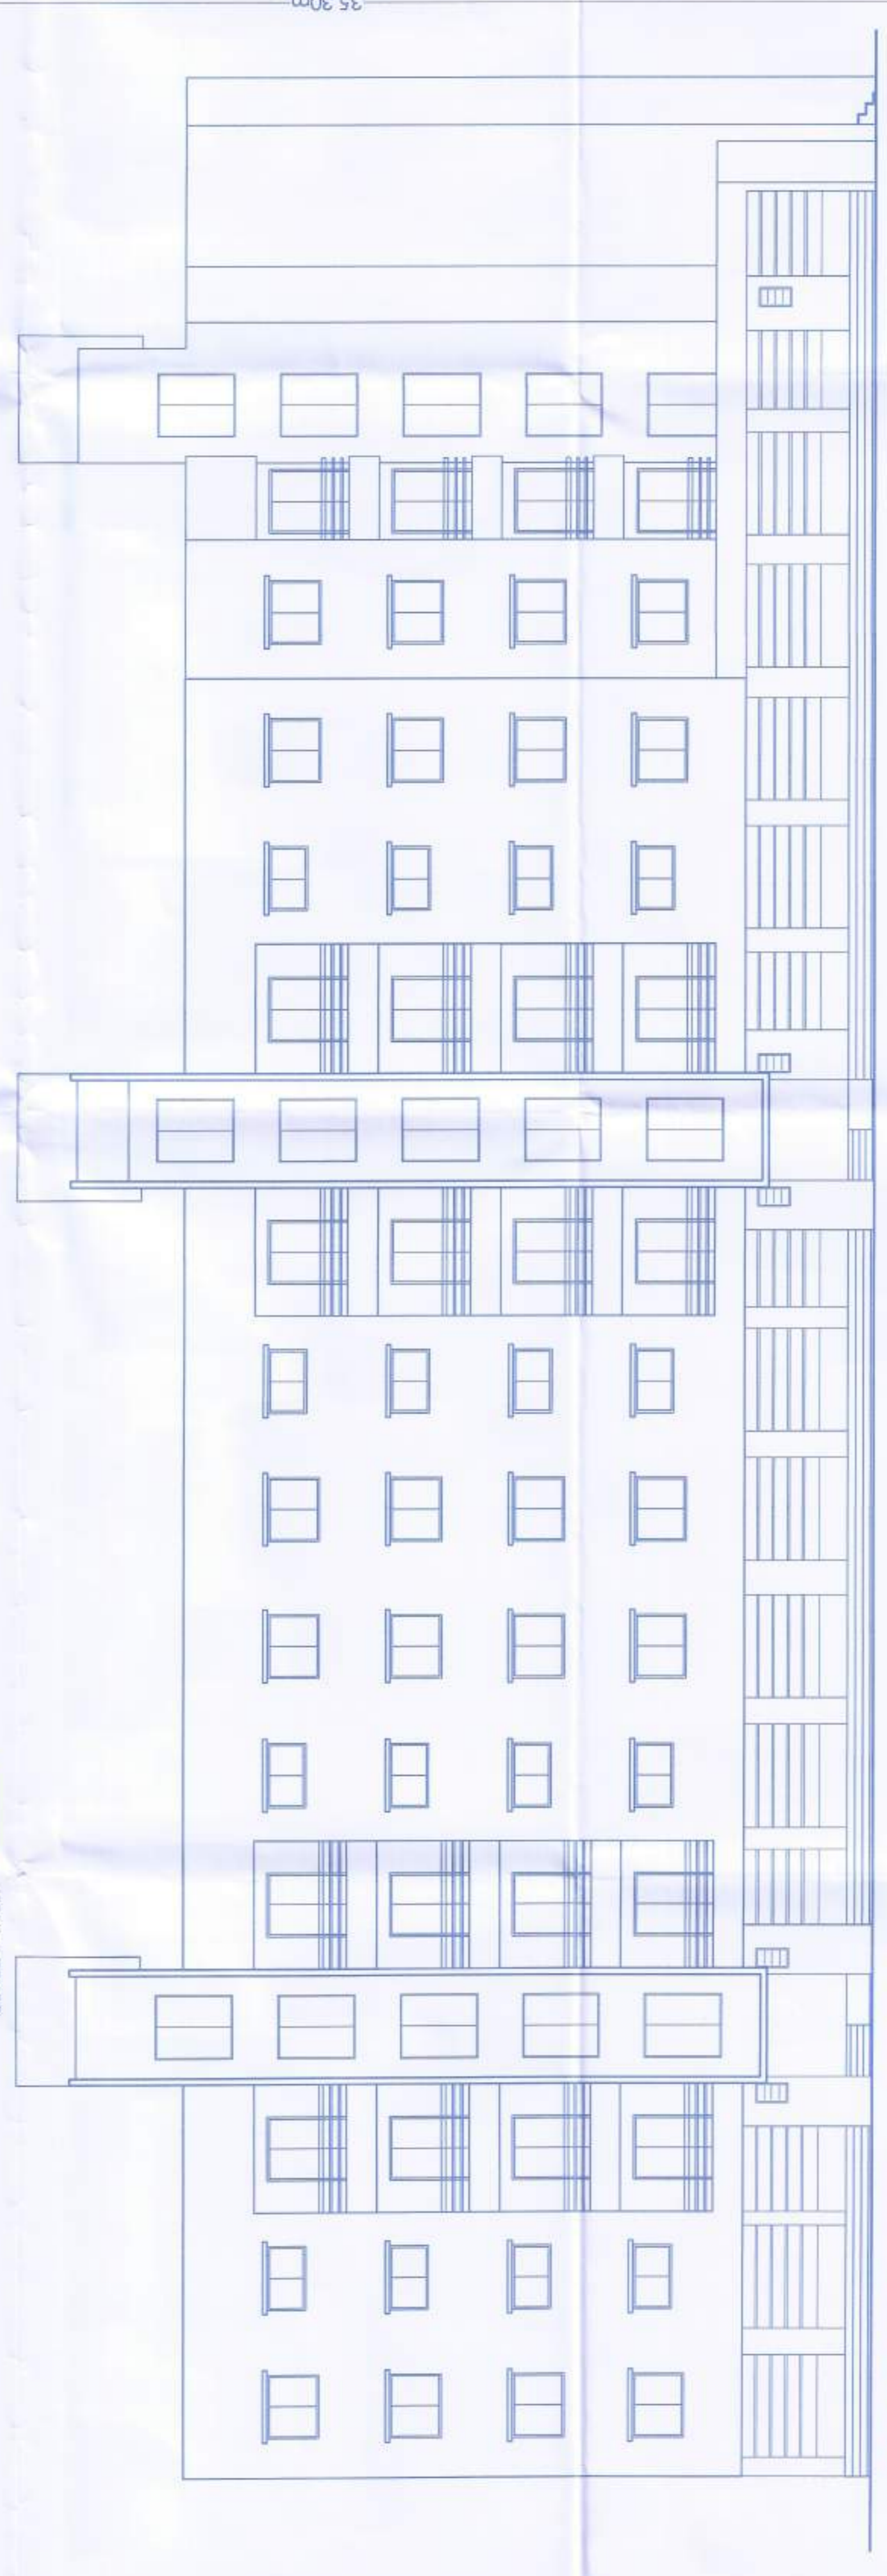


FRONT ELEVATION (A' TYPE BLDG)
 SCALE: 1:100

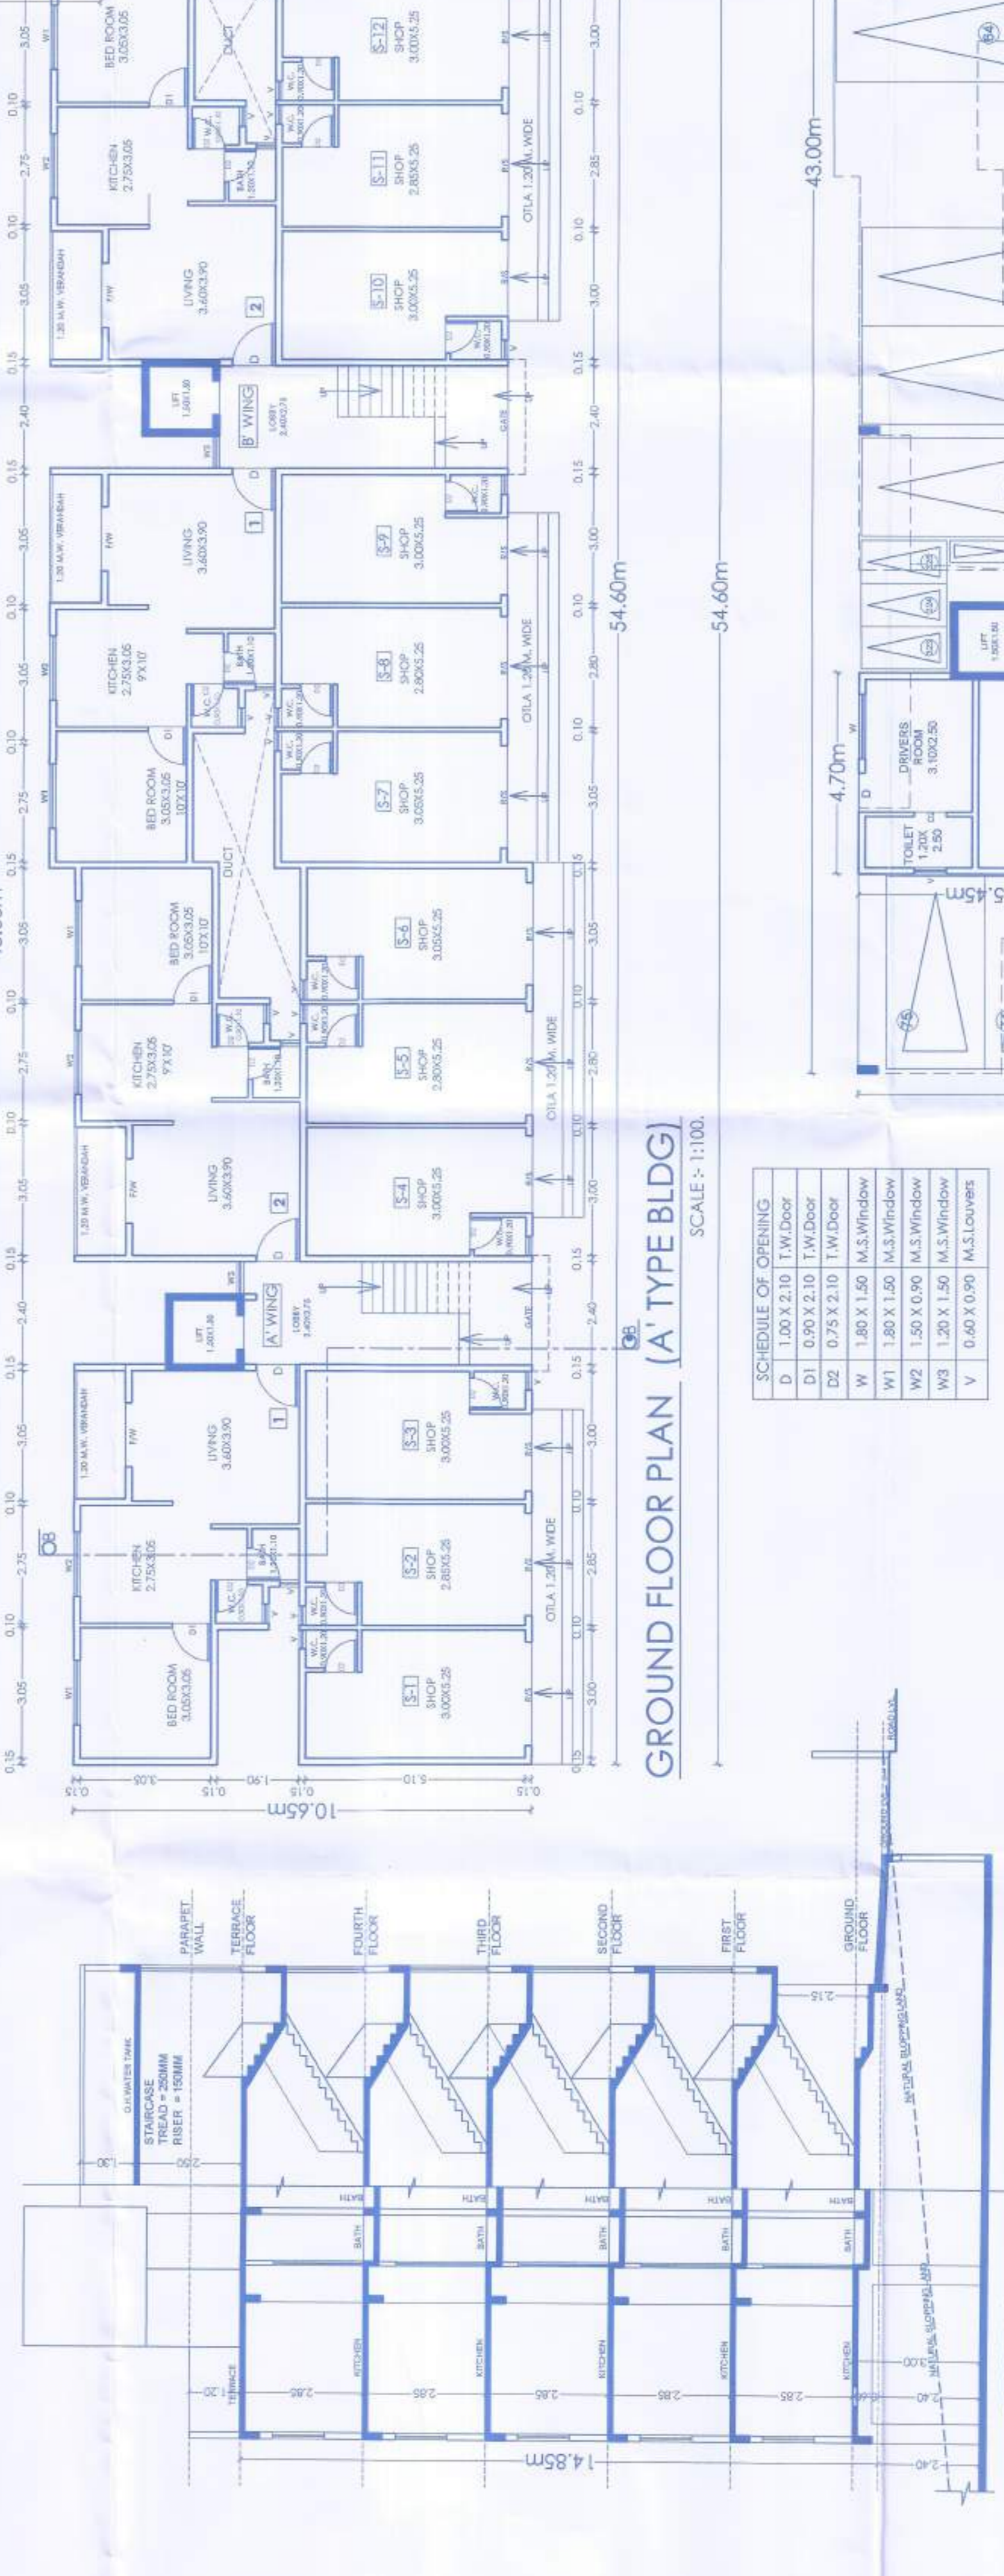

SECTION AT. B'-B'
 SCALE: 1:100

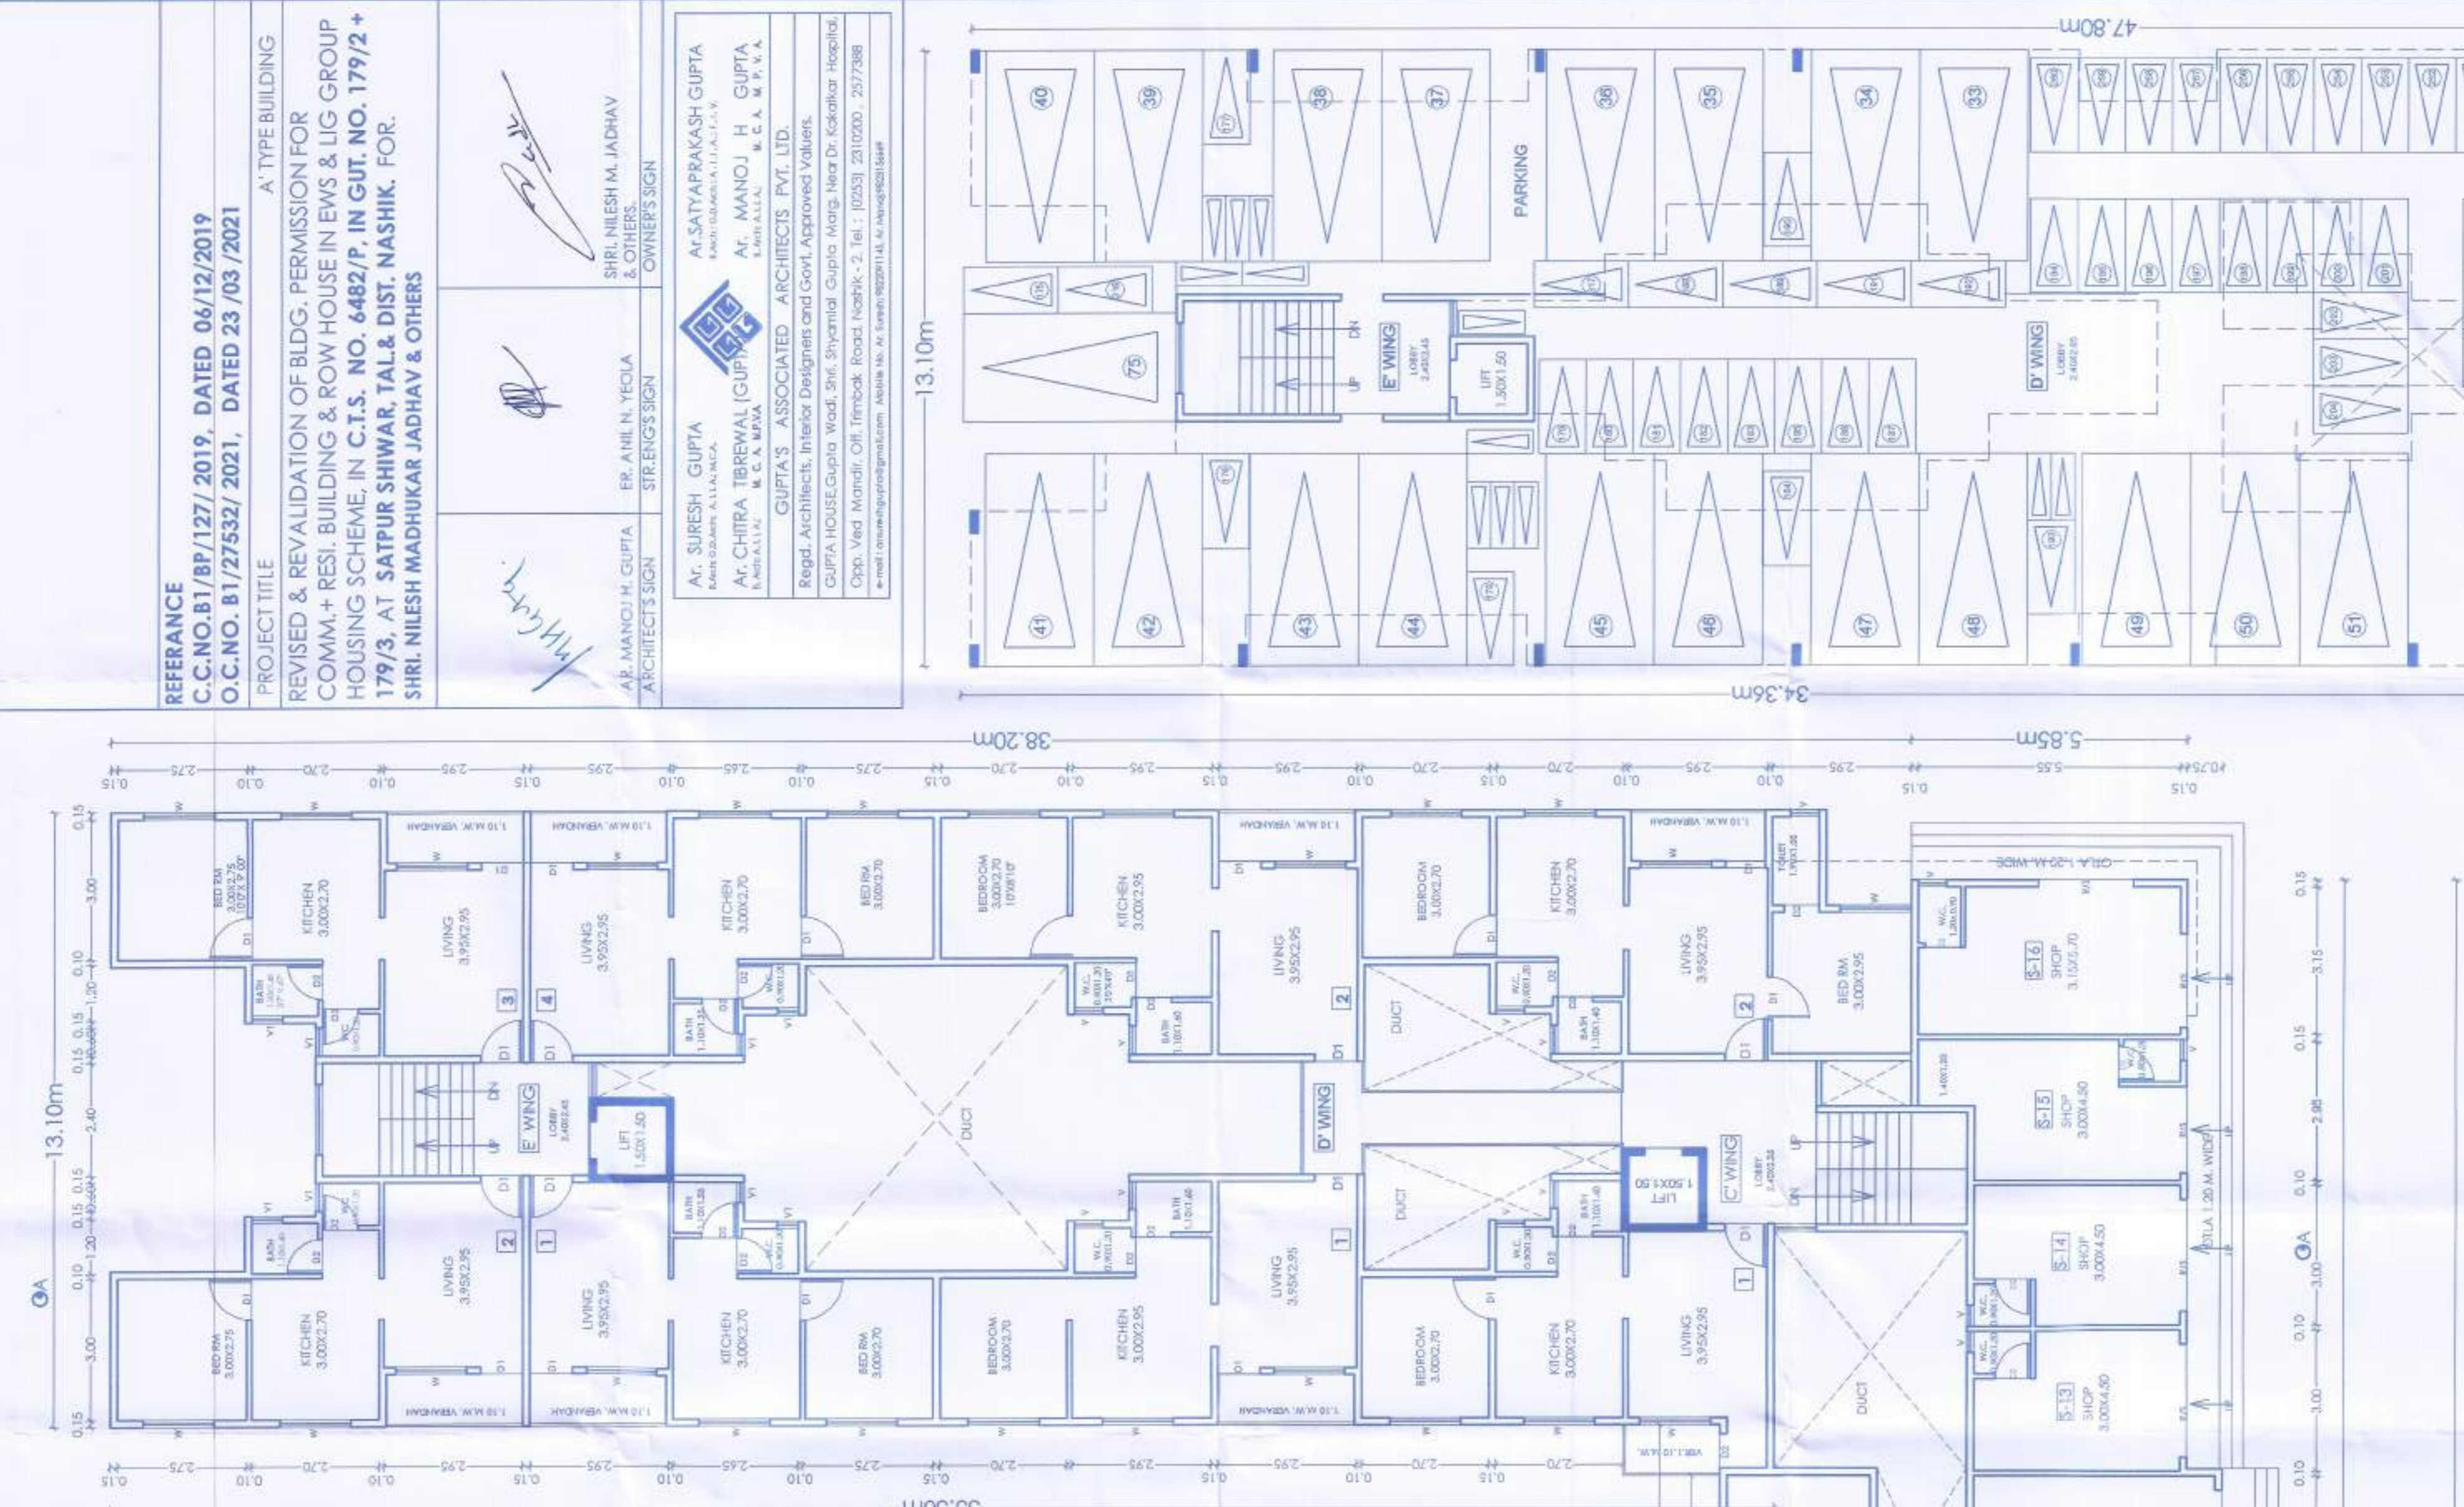

GROUND FLOOR PLAN (A' TYPE BLDG)
 SCALE: 1:100

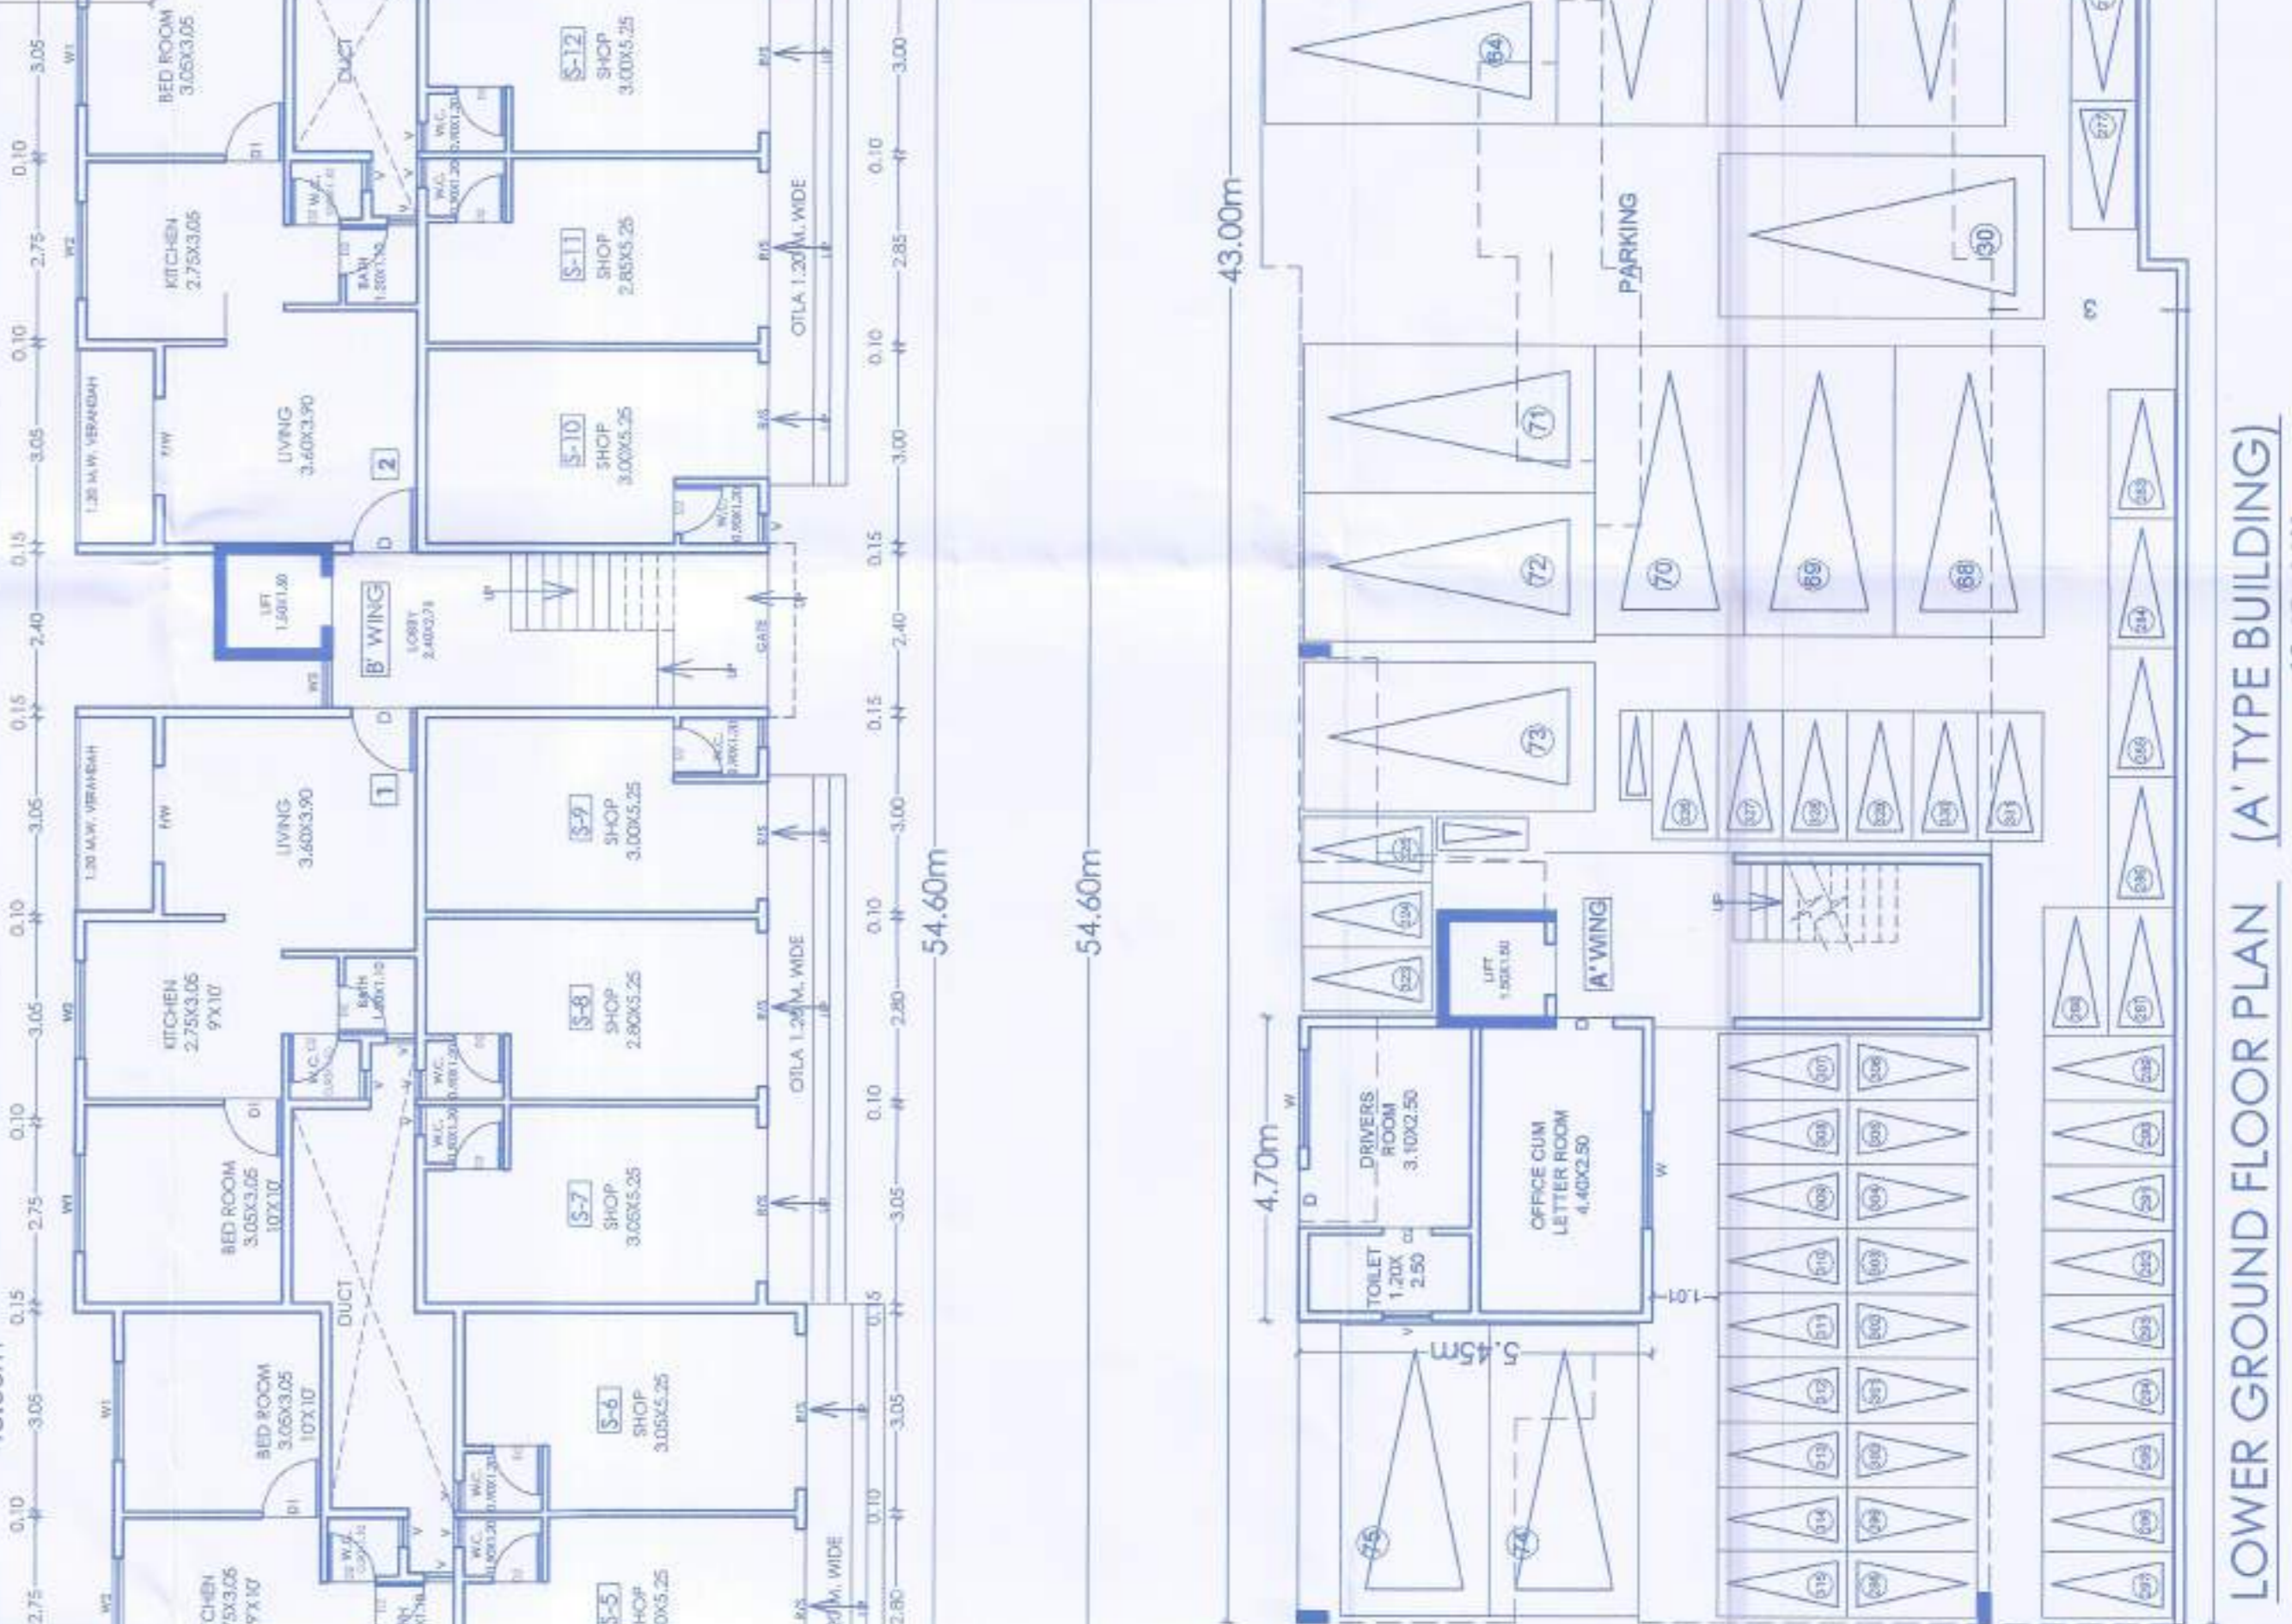

LOWER GROUND FLOOR PLAN (A' TYPE BUILDING)
 SCALE: 1:100

SCHEDULE OF OPENING

D	1.00 X 2.10	T/W Door
D1	0.90 X 2.10	T/W Door
D2	0.75 X 2.10	T/W Door
W	1.80 X 1.50	M/S Window
W1	1.80 X 1.50	M/S Window
W2	1.50 X 0.90	M/S Window
W3	1.20 X 1.50	M/S Window
V	0.40 X 0.90	M/S Louvers

FLATS ROWS DUPLEX & SHOP STATEMENT	
A' TYPE BUILDING	SHOPS 16
B' TYPE BUILDING	FLATS 84
C' TYPE BUILDING	FLATS 48
D' TYPE BUILDING	DUPLEX ROWS 12
E' TYPE BUILDING	ROW DUPLEX 14
F' TYPE BUILDING	ROW HOUSE 18
G' TYPE BUILDING	FLATS HOUSE 32
G' TYPE BUILDING	FLATS HOUSE 37
TOTAL FLATS ROWS DUPLEX & SHOPS 261	