

SITE PLAN

ROAD TO PRAKASH SOLVEX

SCALE-1:200

PROPOSED SITE PLAN OF M/S MANISH AGRO TECH. (P) LTD.

At PLOT No. 90 & 91, SECTOR - 3,
INDUSTRIAL AREA, PITHAMPUR,
DIST. - DHAR (M.P.)


AREA STATEMENT

PLOT AREA	- 24044.0SQM.
B/UP AREA ON GROUND FLOOR	
B/UP AREA OF GODOWN-1	- 55.0x26.60 - 1463.0SQM.
B/UP AREA OF GODOWN-2	- 55.0x26.60 - 1463.0SQM
B/UP AREA OF GODOWN-3	- 20.0x58.00 - 1160.0SQM.
B/UP AREA OF GODOWN-4	- 20.0x58.00 - 1160.0SQM.
B/UP AREA OF ADM BLOCK	- 13.30x10.00 - 133.0SQM.
B/UP AREA OF COOLING TOWER	- 20.00x20.00 - 400.0SQM.
B/UP AREA OF PREPRATARY	- 20.00x20.00 - 400.0SQM.
B/UP AREA OF SOLVENT PLANT	- 40.00x55.00 - 2200.0SQM.
B/UP AREA OF D.G. ROOM	- 13.30x10.00 - 133.0SQM.
B/UP AREA OF L.T. ROOM	- 13.30x10.00 - 133.0SQM.
B/UP AREA OF TRANSFORMER	- 13.30x10.00 - 133.0SQM.
B/UP AREA OF BOILER HOUSE	- 13.30x10.00 - 133.0SQM.
TOTAL B/UP AREA ON GR. FL.	- 8911.0SQM.

REFINERY PLANT

PRAKASH SOYA

PRAKASH SOLVEX

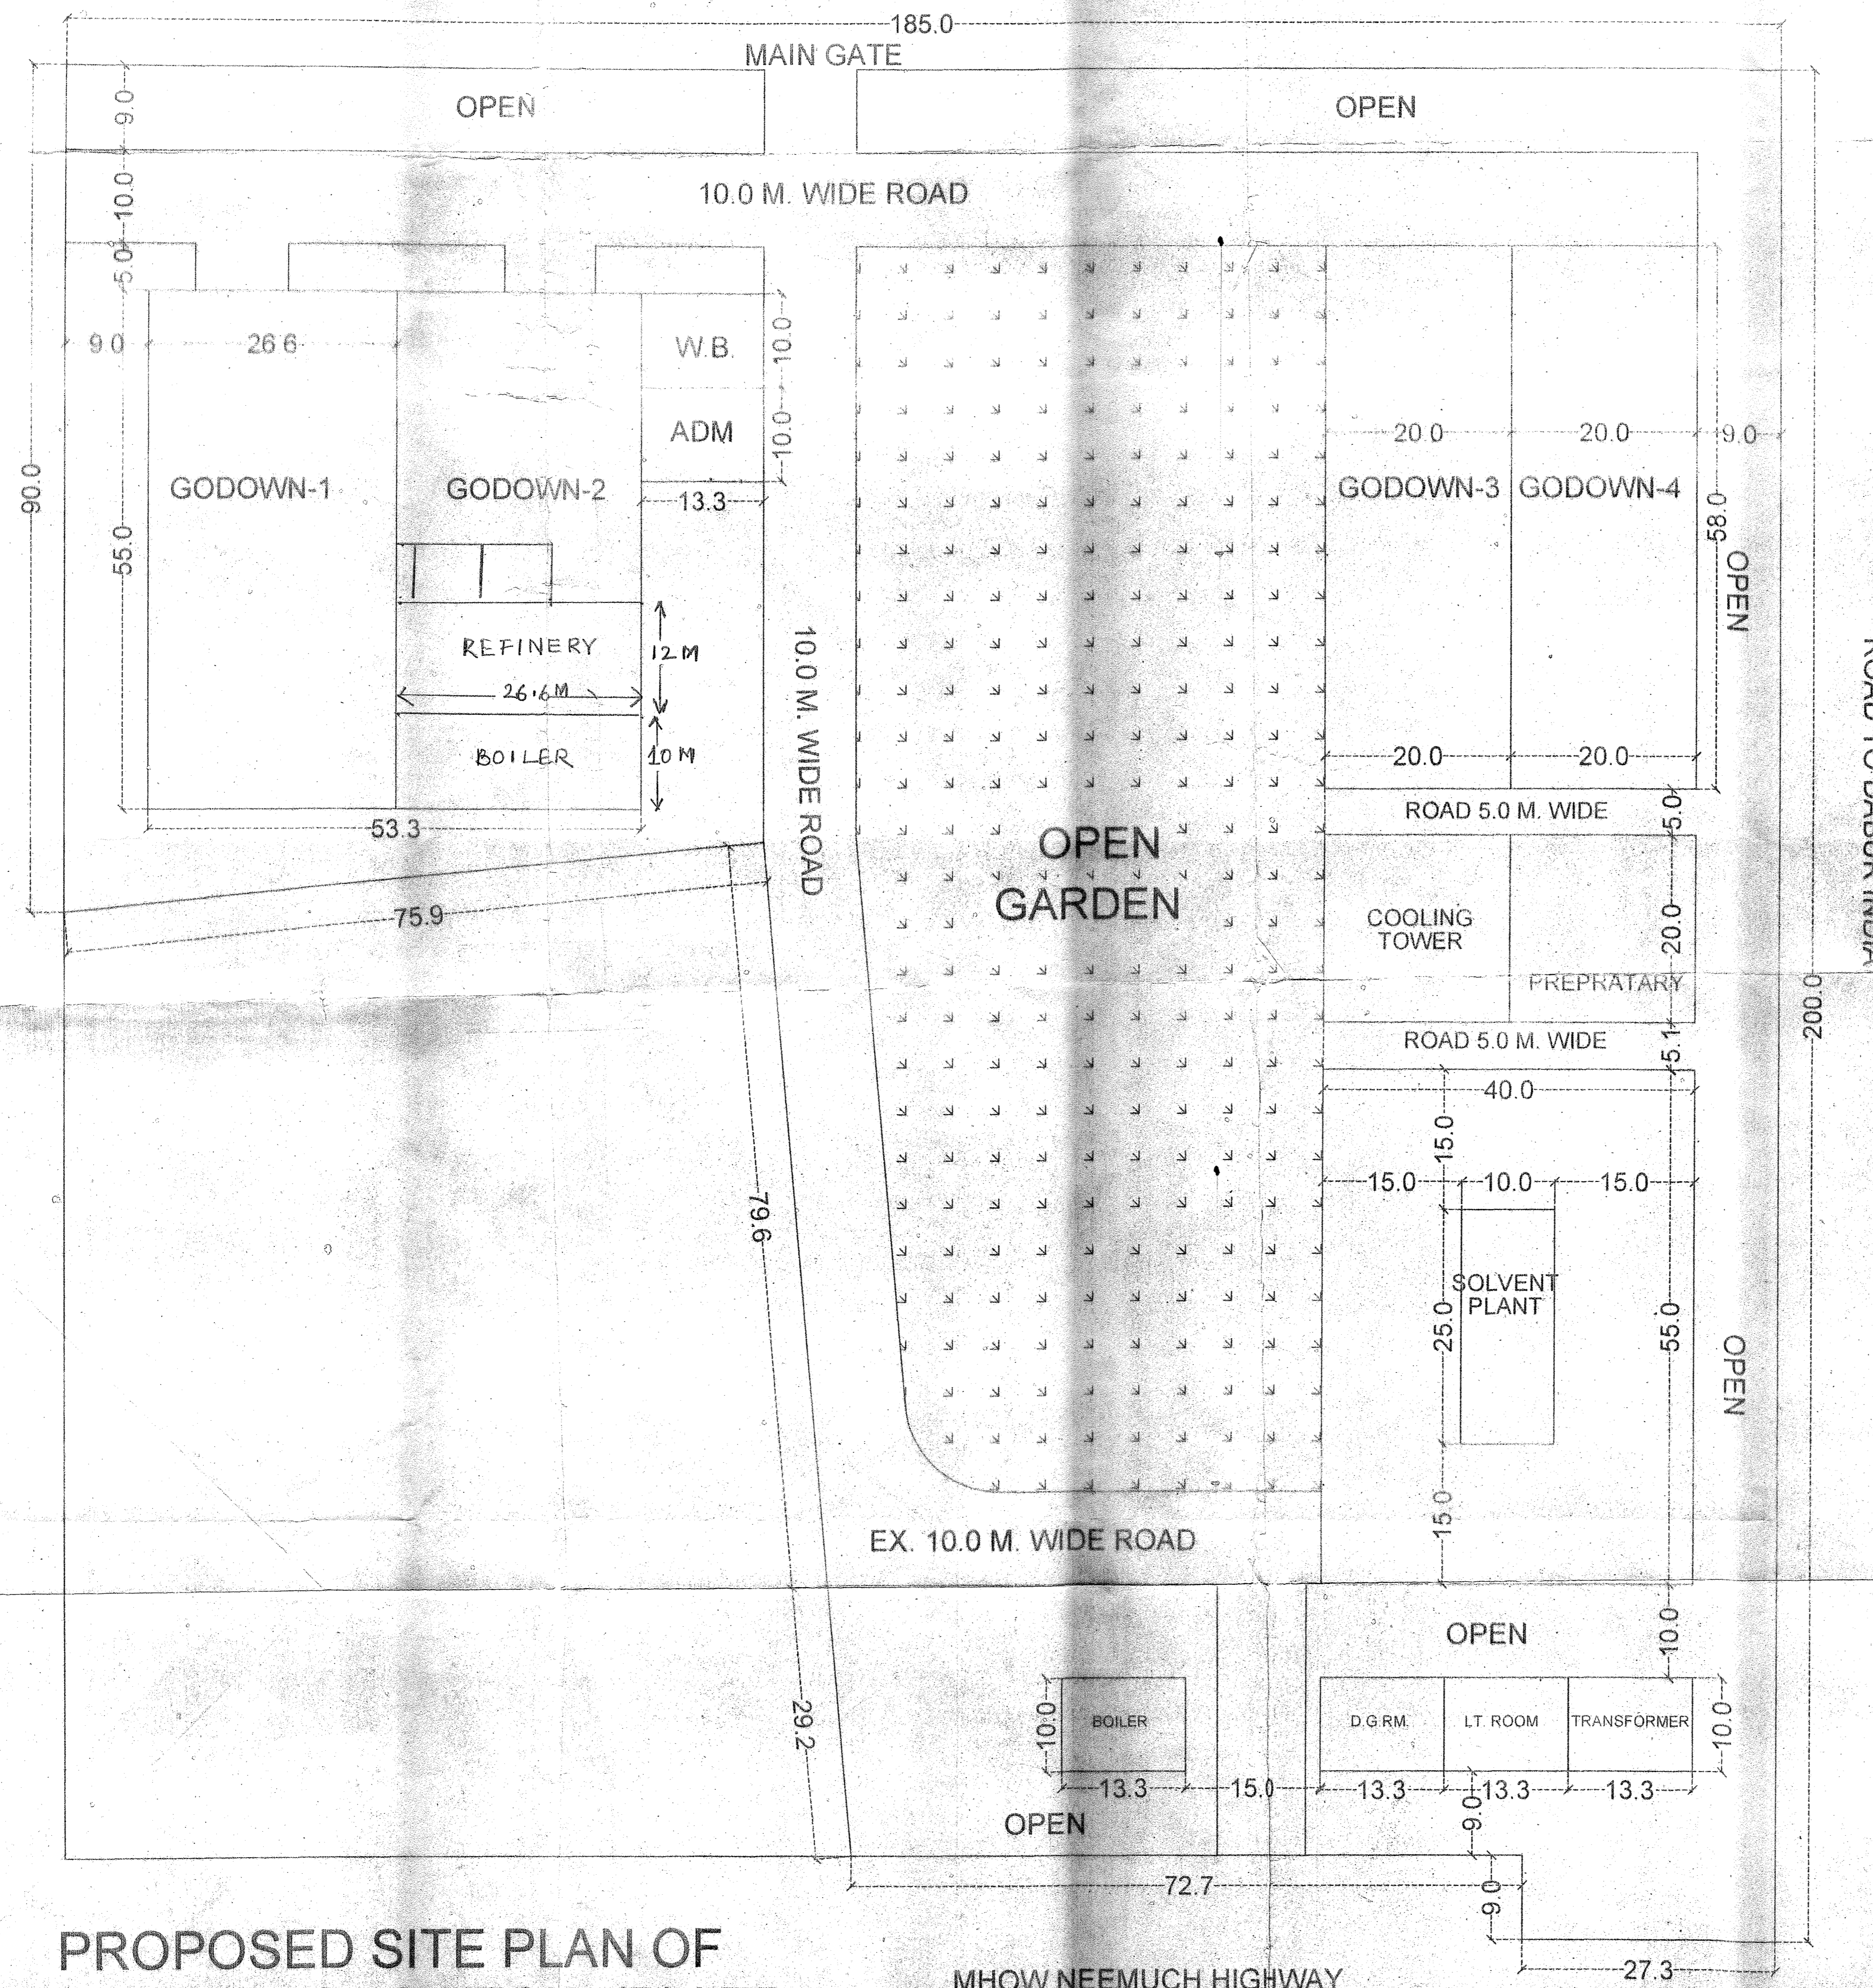

PROPOSED SITE PLAN OF M/S MANISH AGRO TECH. (P) LTD.

MHOW NEEMUCH HIGHWAY

SHEET No.-01

APPROVED
Vide Letter No. 925, date 24/11/16
Sub-Engineer सहायक इंजीनियर
समर पांडेय, पीथमपुर

SPACE FOR STAMPS

SITE PLAN SCALE-1:200 DATE:03-09-2006

For Manish Agro Tech Pvt. Ltd.
Director

OWNERS SIGN.

C. S. Arora
Employer

ENGINEER
MLH. NO. STR-ENG. 10314
1st Floor-115, Arcade Silver-56,
New Palasiya, INDORE (M.P.)

KEY ENGINEERS
ARCHITECT&ENGINEERS
115, ARCADE SILVER 56
(NEAR 56 SHOP) NEW
PALASIYA INDORE
PHI 3952199
MOB. 9425055264