


APPROVED
 The Plans amended in
 As per the conditions Mentioned in
 the accompanying commencement
 Certificate No.
 Dated

Executive Engineer
TOWN PLANNING
 Nashik Municipal Corporation
 Nashik

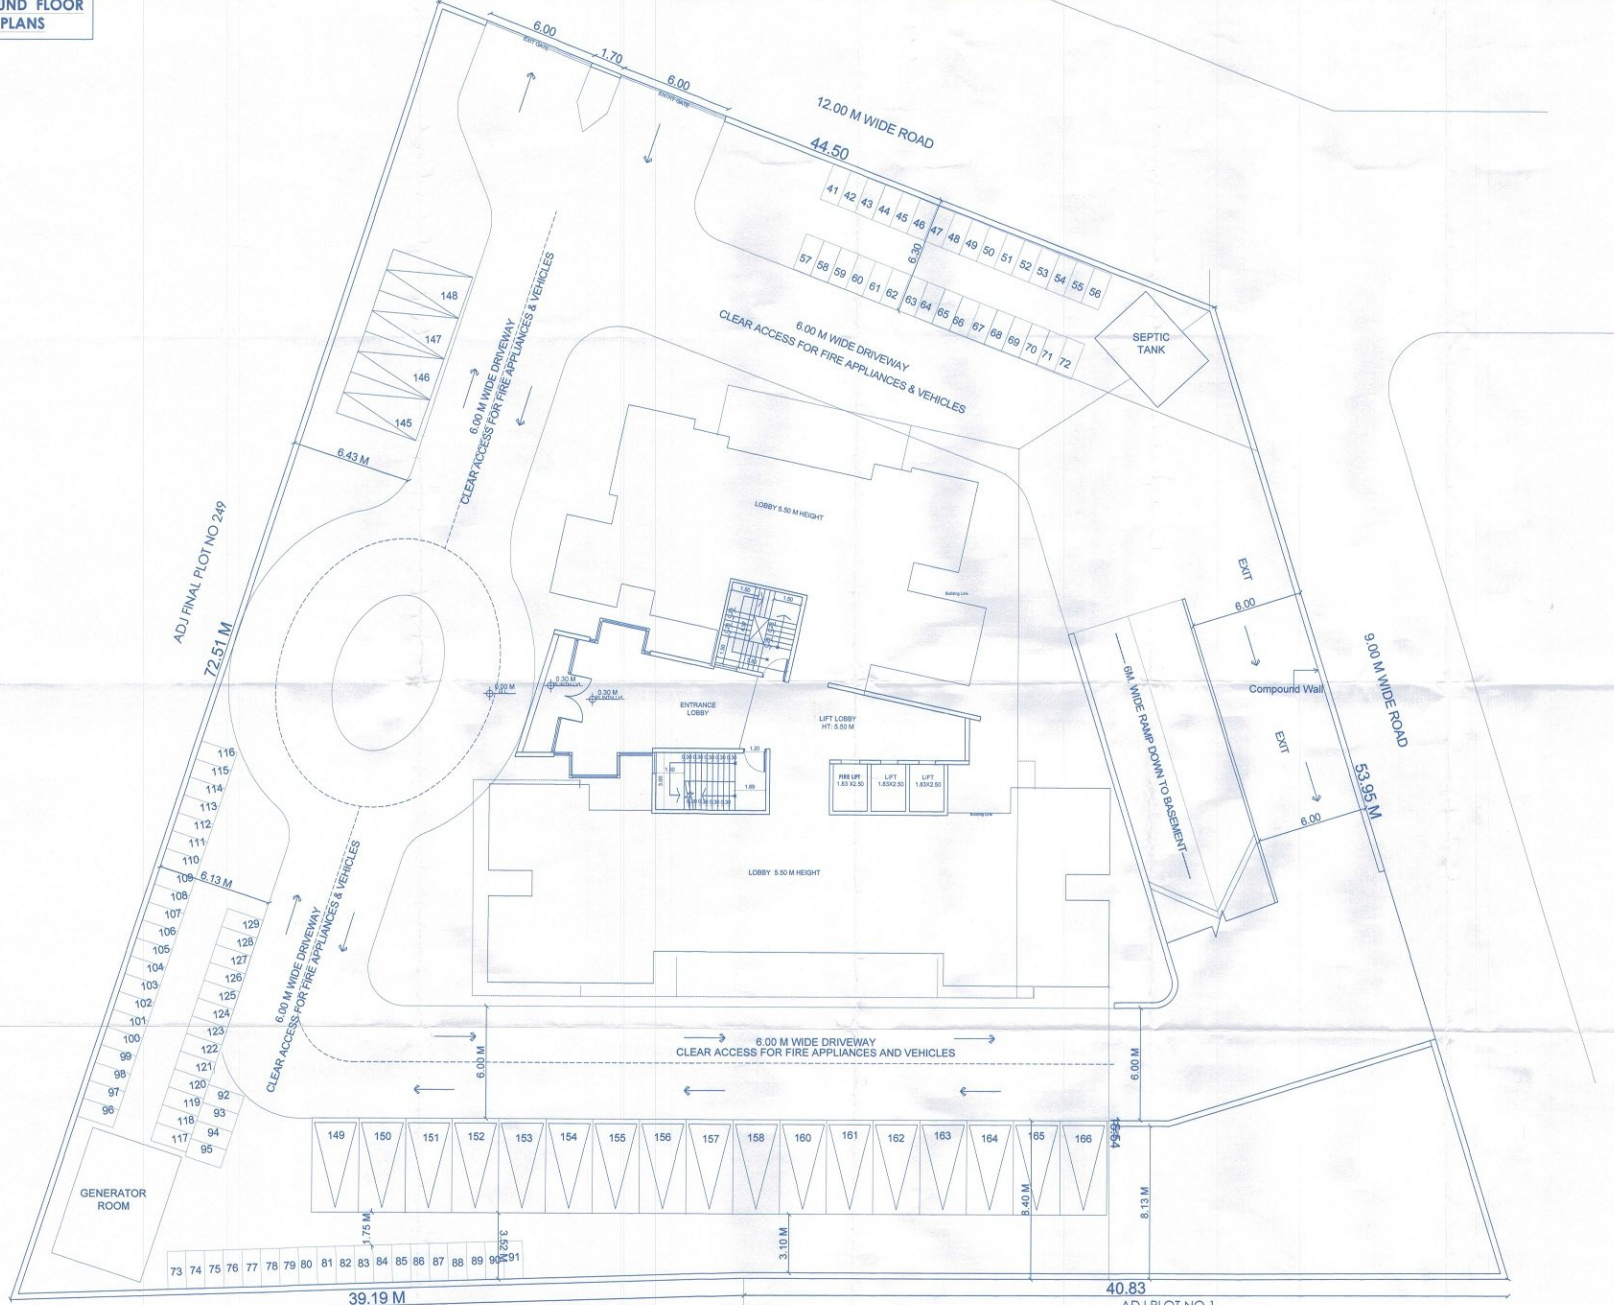

SCHEDULE OF DOOR WINDOW

Sl. No.	Particulars	Quantity
1	1.50 X 2.40	1
2	2.10 X 2.40	1
3	2.10 X 2.40	1
4	2.10 X 2.40	1
5	2.10 X 2.40	1
6	2.10 X 2.40	1

PROPOSED RESIDENTIAL BUILDING
 PERMISSION ON C.T.S 4821 to 6824, S NO
 444/78/1/2/A/2 HASHIK SHWAR, P.P.
 No. 250

For :
Bhavik & Saraf Ventures Partnership Firm

Signature of Architect: *[Signature]*
 Signature of Structural Eng: *[Signature]*
 Signature of Survey: *[Signature]*

ARCHITECT
SUNIT & BANSHI KUMATHI
 2nd Floor, 55-A,
 Ashok Nagar, Nashik-422 002
 Email: sunitandbanshi@gmail.com
 972 5466610

GROUND FLOOR PLAN
 SCALE: 1:100

