


APPROVED

The Plans amended in
 As per the conditions mentioned in the accompanying commencement Certificate No. 14/2019/2000 dated 20/05/2019

Executive Engineer
 TOWN PLANNING
 Nashik Municipal Corporation
 Nashik

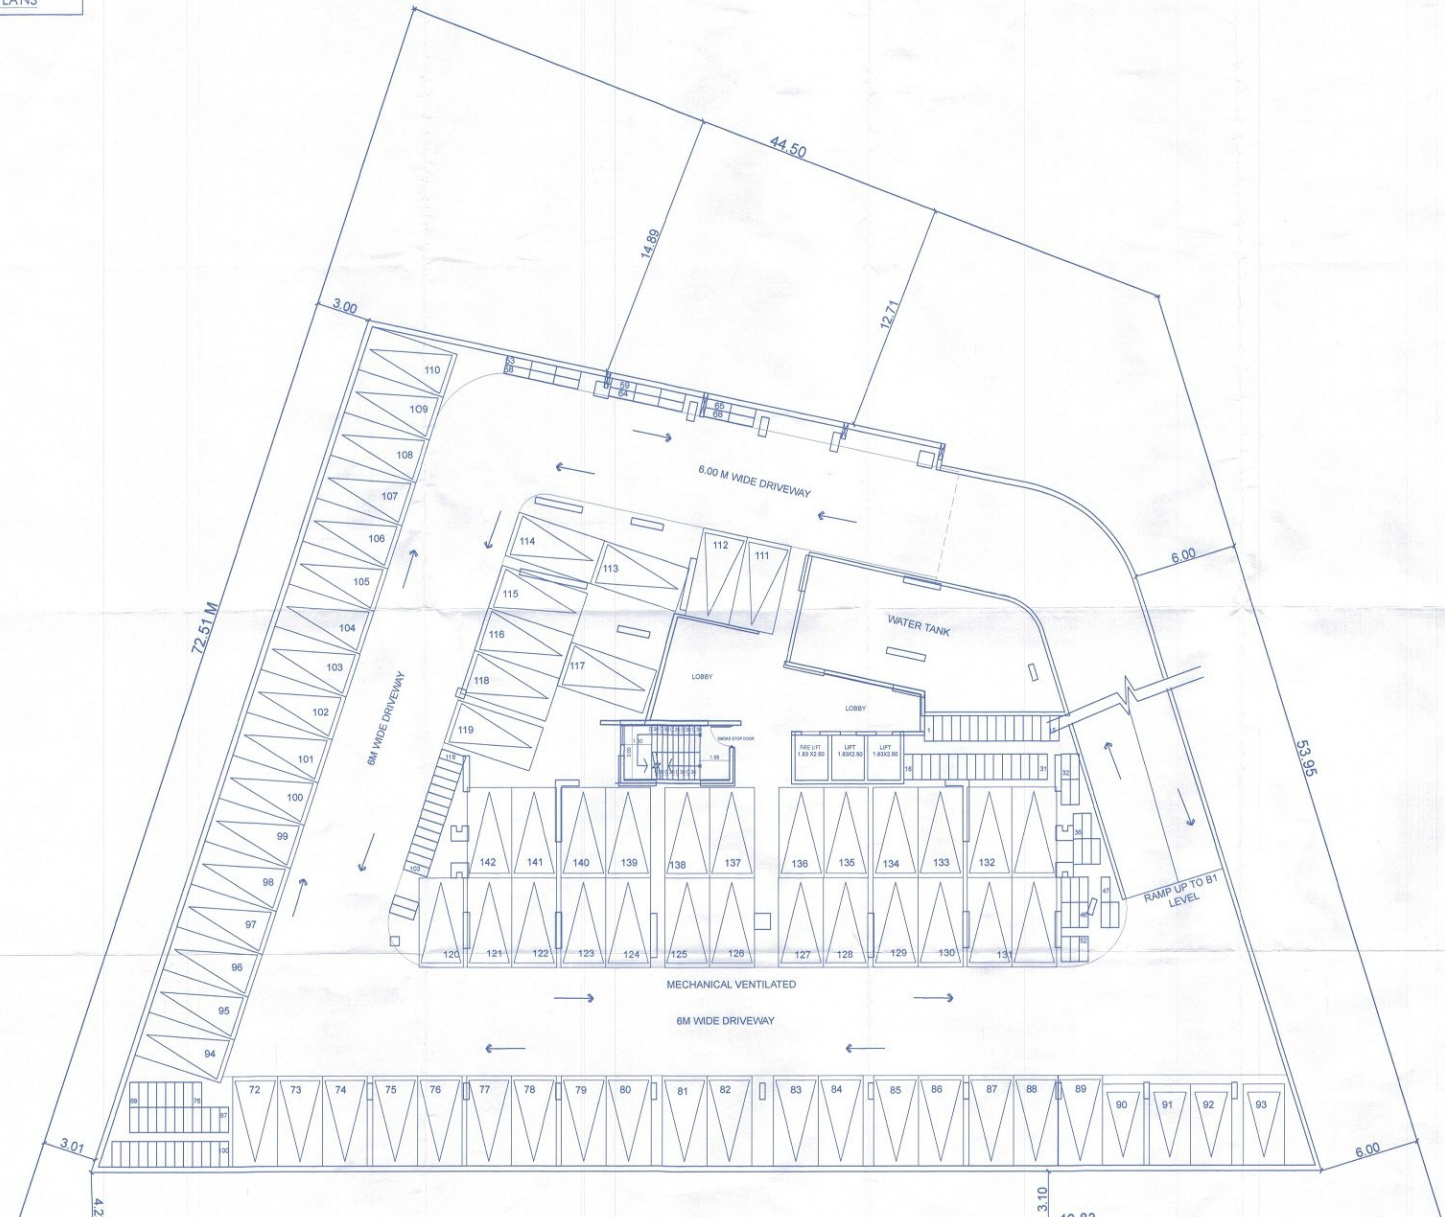

BASEMENT LEVEL 02
 FLOOR PLAN SCALE 1:100

SCHEDULE OF DOOR WINDOW	
1	150 X 2100
2	600 X 2400
3	610 X 2400
4	610 X 1500
5	2100 X 1500
6	150 X 1500

PROPOSED RESIDENTIAL BUILDING
 PERMISSION ON C.T.S. NO. 1 to 6824, S. NO. 64&78/1/2/A/2 NASHIK. SHWAB, F.P. No. 250

For:
 Bhavik & Saral Ventures Partnership Firm

Signature of Architect: *[Signature]*
 Signature of Proprietor: *[Signature]*
 Signature of Engineer: *[Signature]*



ARCBYTEK
 BHAVIK & SARAL VENTURES PARTNERSHIP FIRM
 201, Keshavnagar, Nashik
 Maharashtra
 422 002