


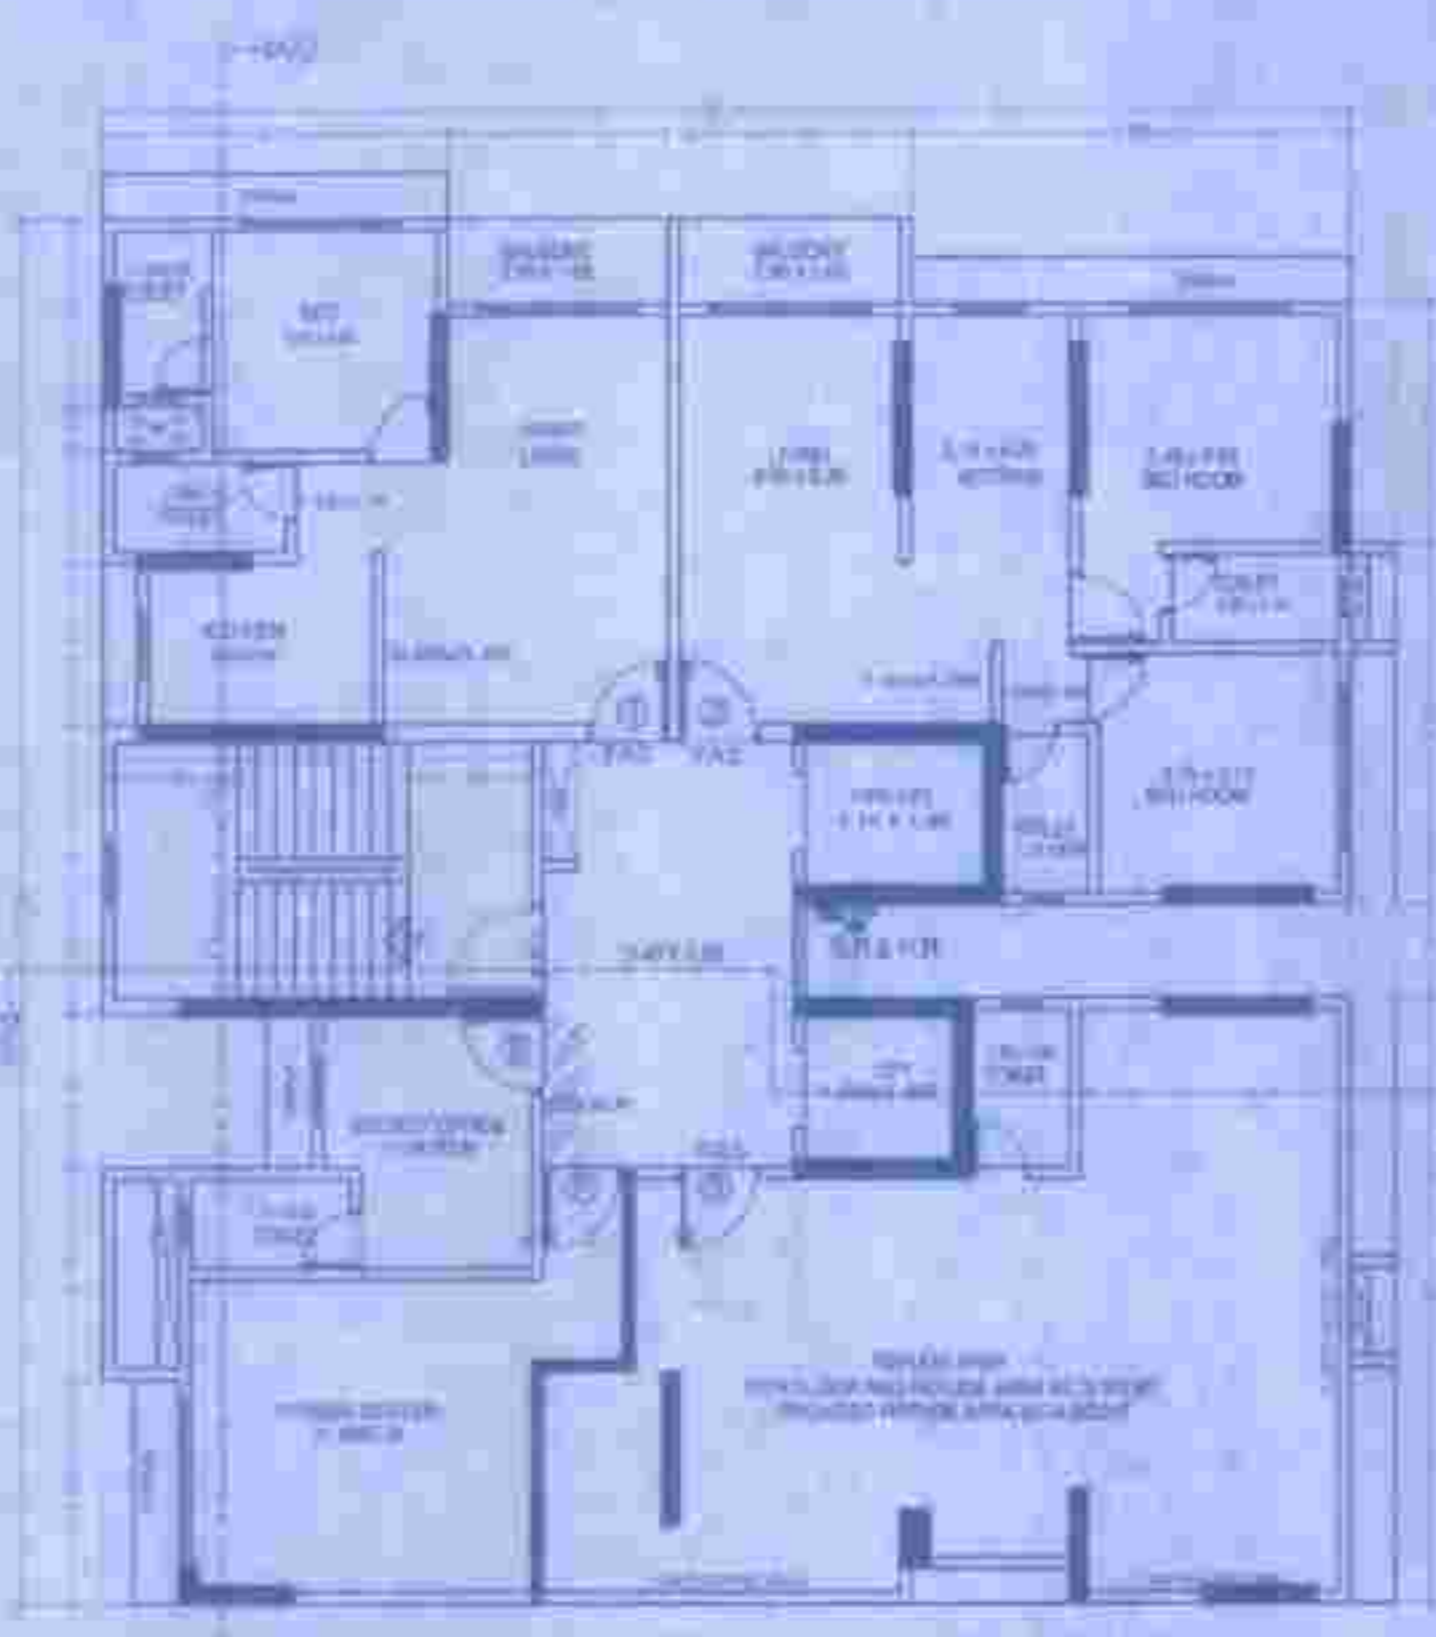

8TH FLOOR PLAN
SCALE - 1:100




15TH FLOOR PLAN
SCALE - 1:100




9TH TO 14TH, 16TH TO 22ND FLOOR PLAN
SCALE - 1:200


Approved subject to conditions stipulated in this office letter No. Mhoad-9/16/28/7422
Date 17 JAN 2022
Ex. Eng. (Btg. Formwork) Odisha (Mumbai) (E.S.)
Maharashtra Housing & Area Development Authority

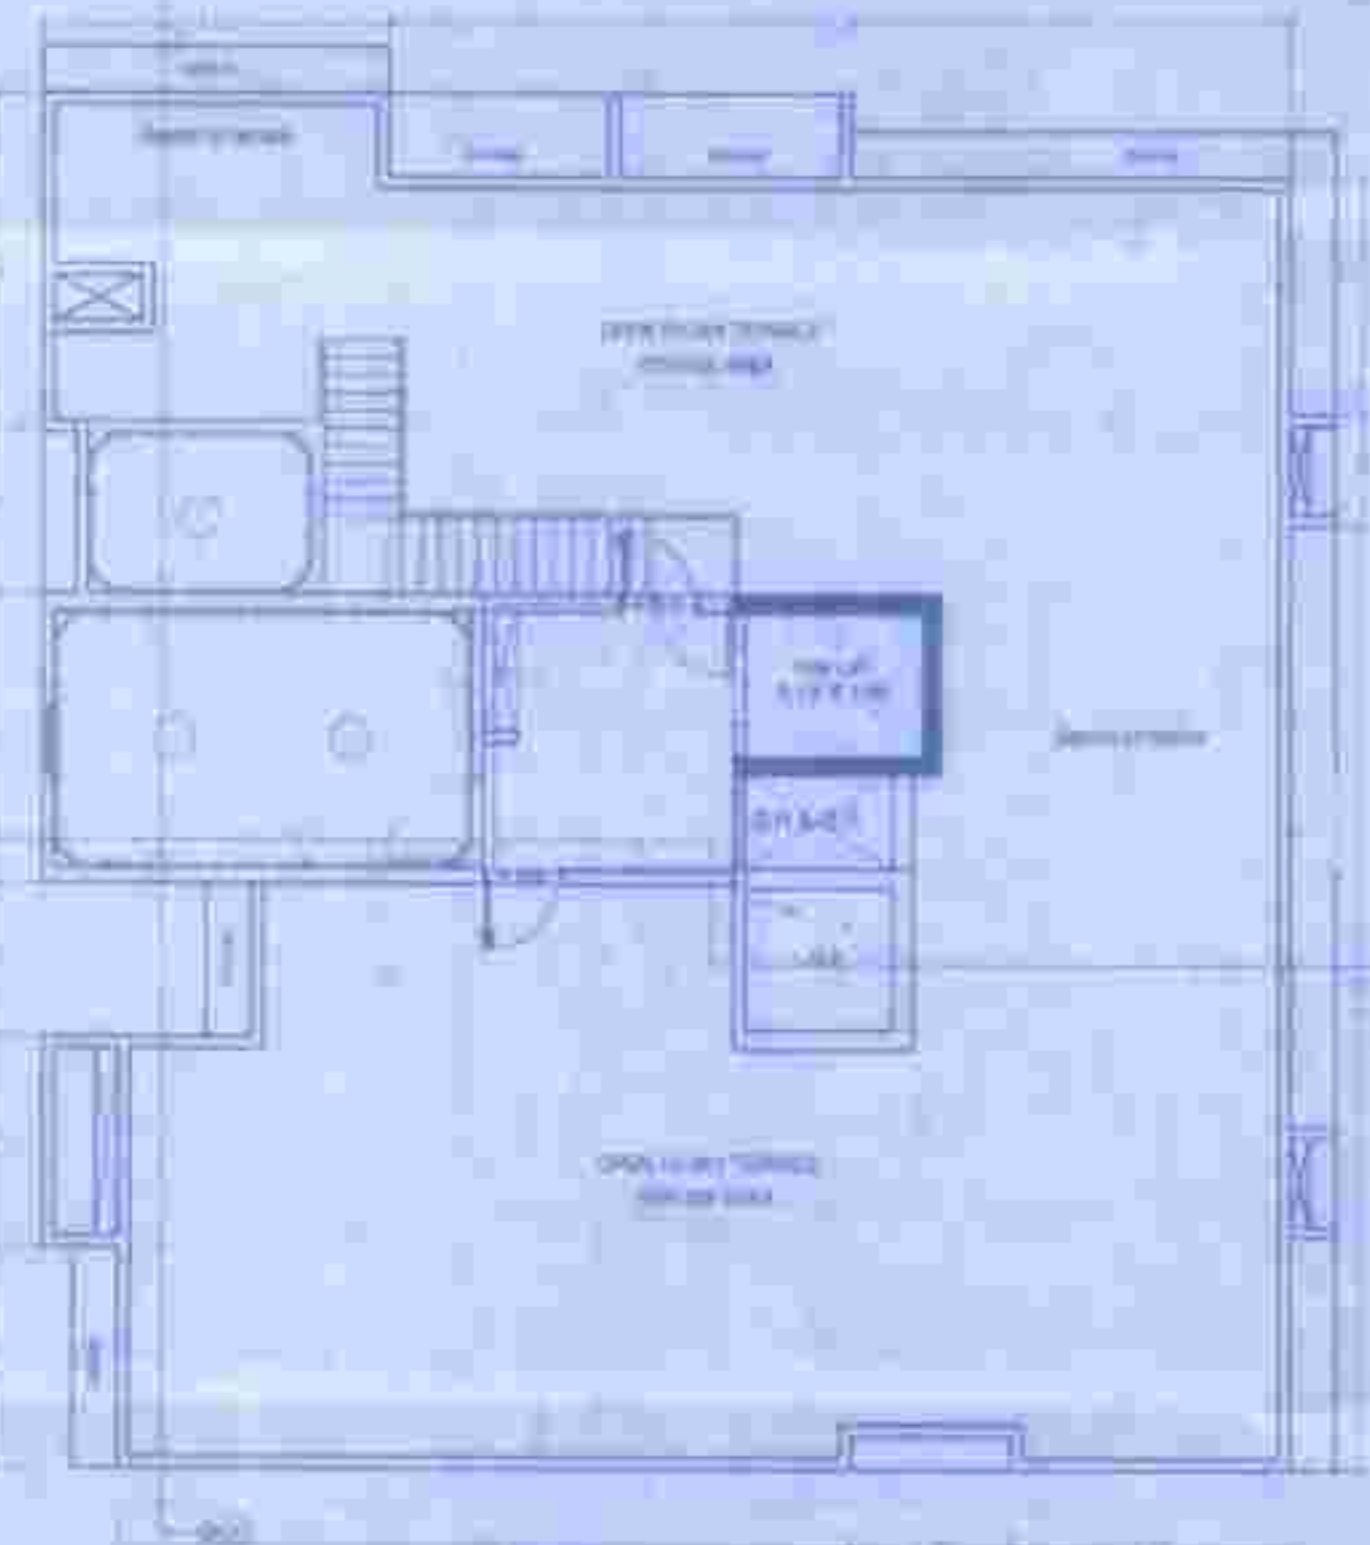

TERRACE FLOOR PLAN
SCALE - 1:100

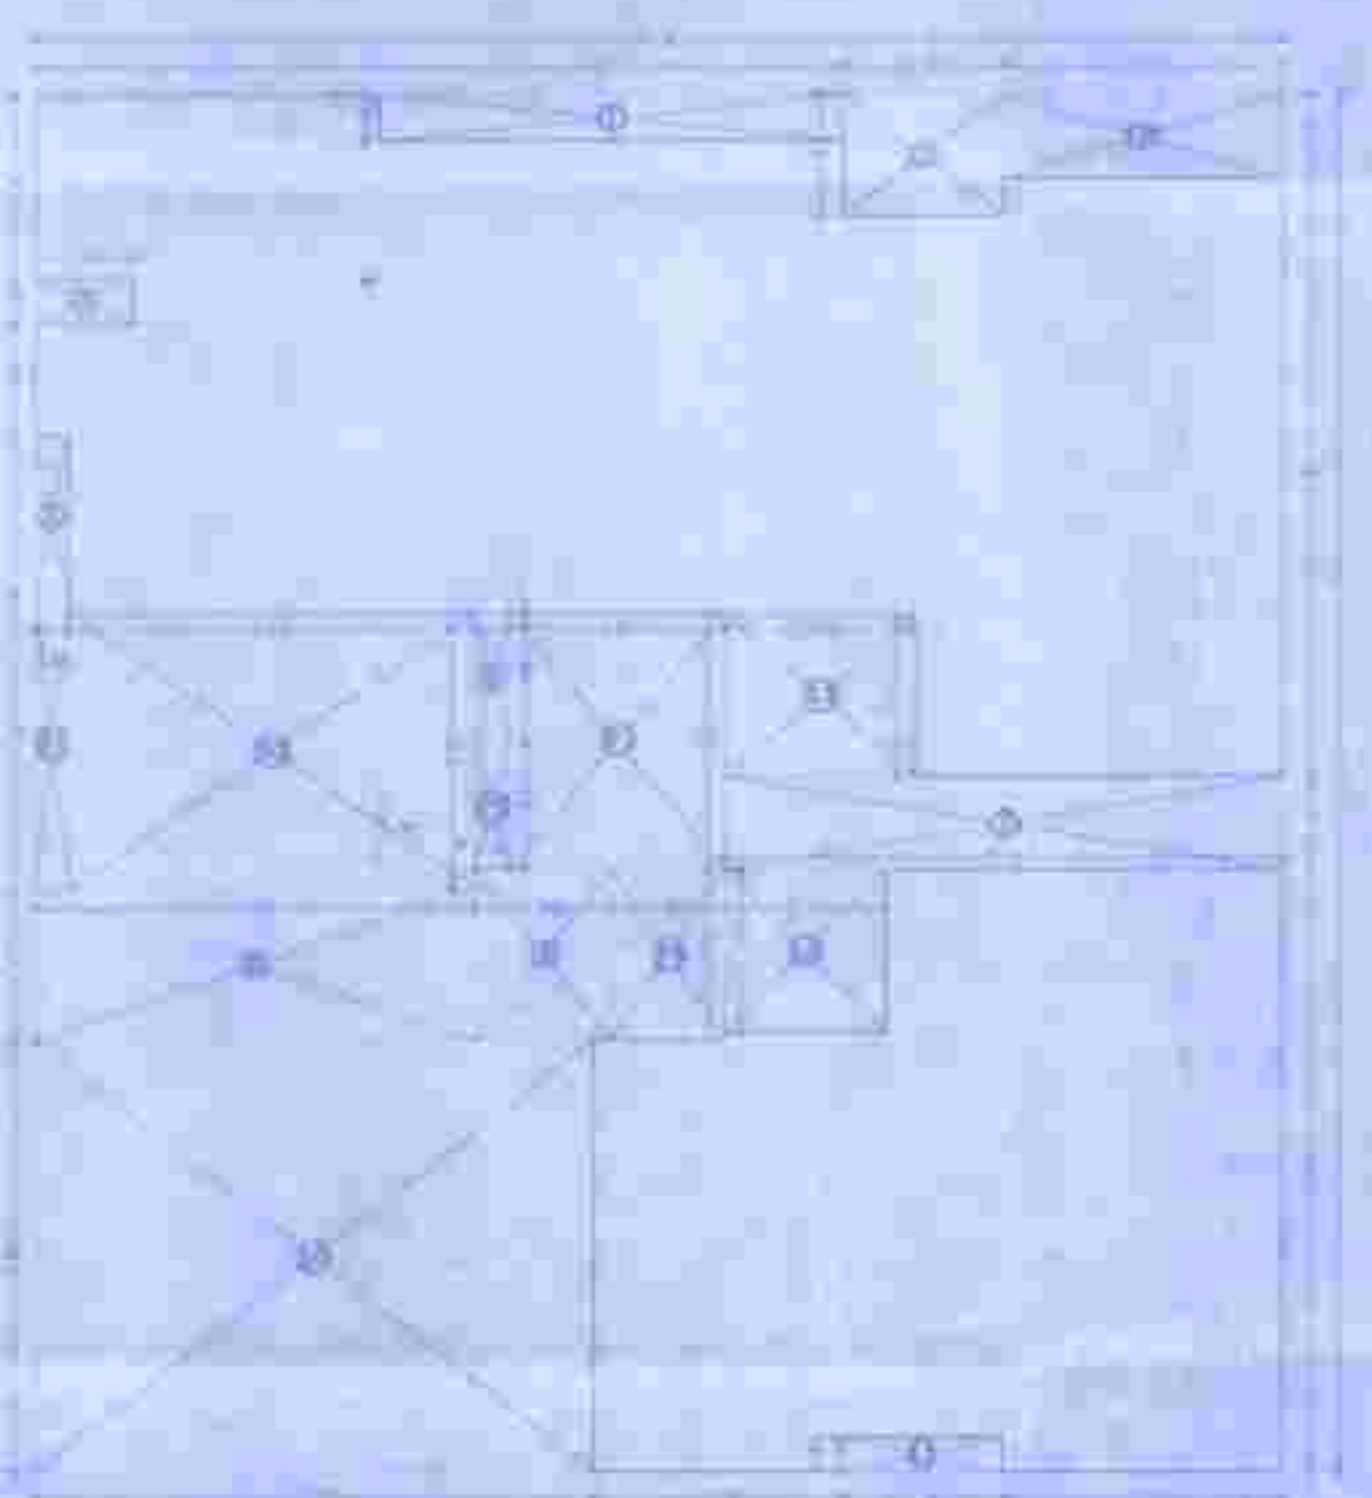


AREA LINE DIAGRAM
8TH TO 15TH FLOOR
SCALE - 1:100

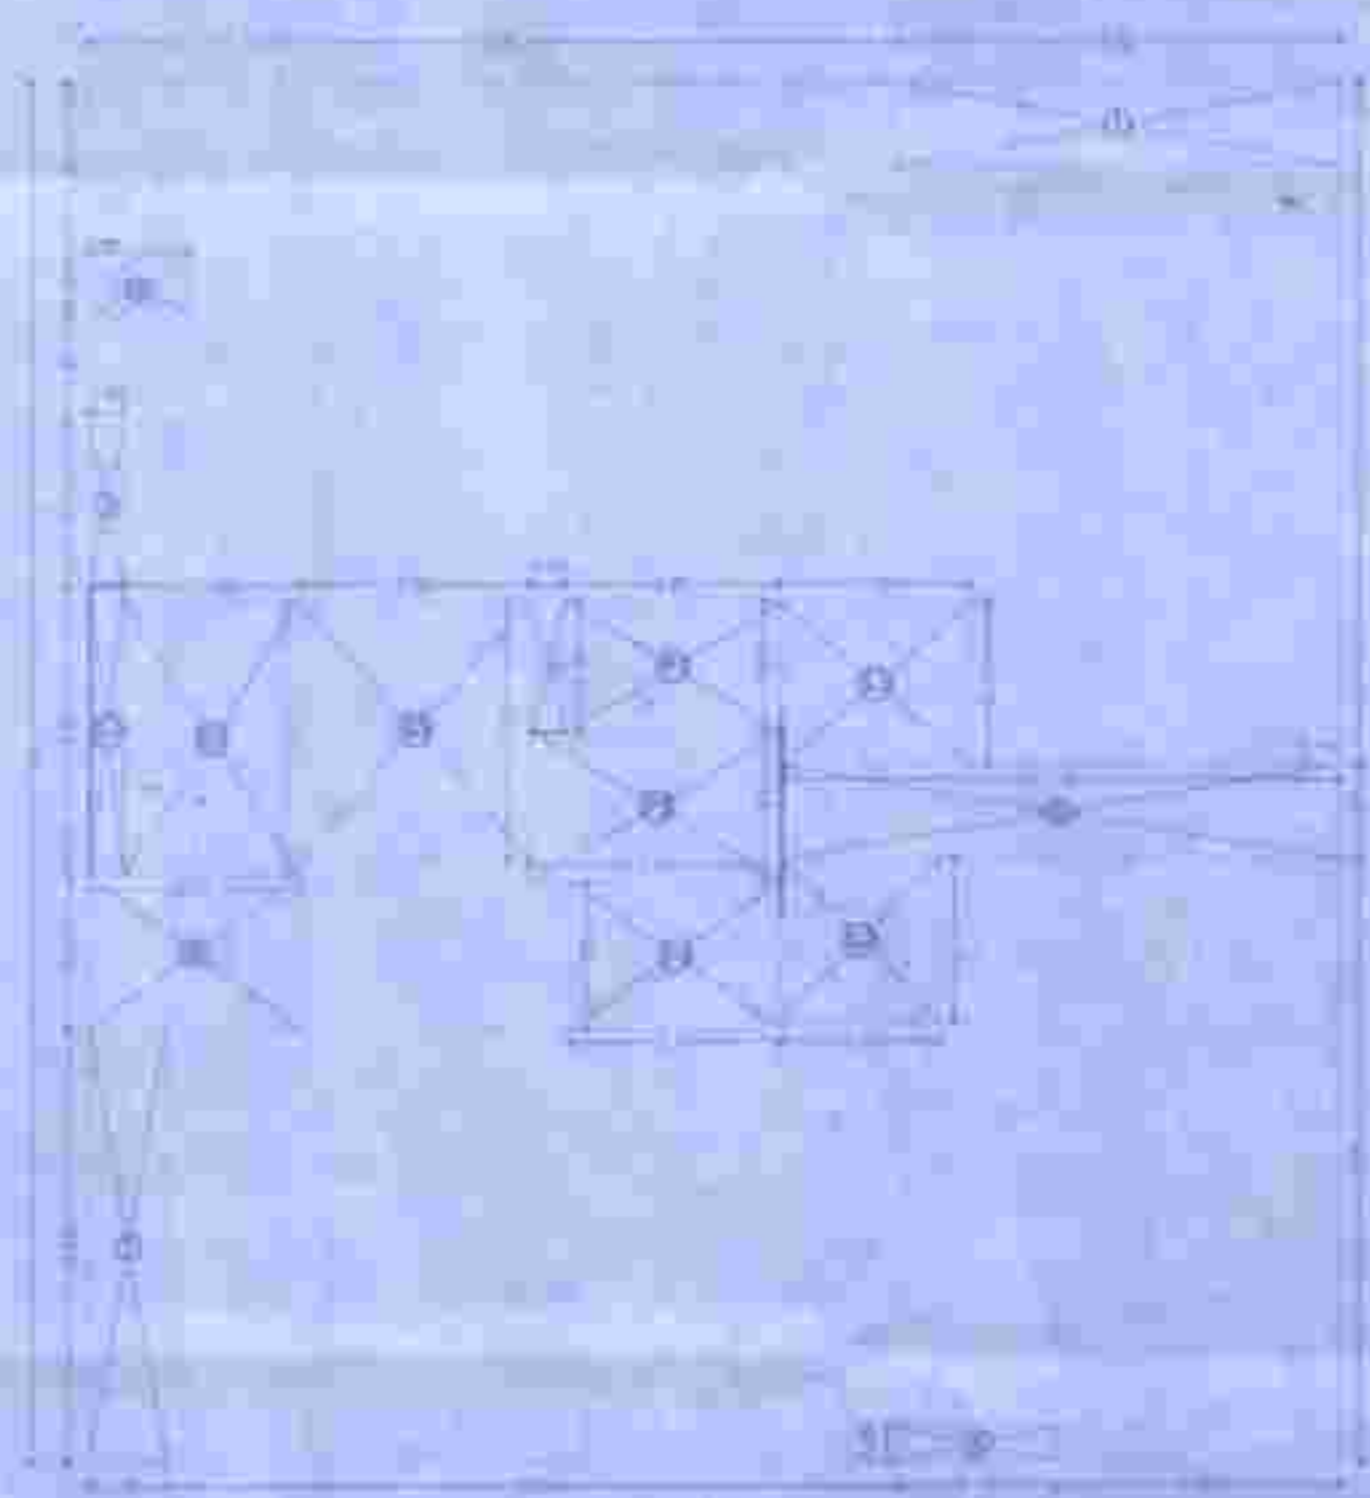


AREA LINE DIAGRAM
9TH TO 14TH, 16TH TO 22ND FLOOR
SCALE - 1:100

Sl. No.	Room Name	Area (sq.m)	Total Area (sq.m)
1	Room 1	10.5	10.5
2	Room 2	12.0	22.5
3	Room 3	11.0	33.5
4	Room 4	13.5	47.0
5	Room 5	14.0	61.0
6	Room 6	15.0	76.0
7	Room 7	16.0	92.0
8	Room 8	17.0	109.0
9	Room 9	18.0	127.0
10	Room 10	19.0	146.0
11	Room 11	20.0	166.0
12	Room 12	21.0	187.0
13	Room 13	22.0	209.0
14	Room 14	23.0	232.0
15	Room 15	24.0	256.0
16	Room 16	25.0	281.0
17	Room 17	26.0	307.0
18	Room 18	27.0	334.0
19	Room 19	28.0	362.0
20	Room 20	29.0	391.0
21	Room 21	30.0	421.0
22	Room 22	31.0	452.0
23	Room 23	32.0	484.0
24	Room 24	33.0	517.0
25	Room 25	34.0	551.0
26	Room 26	35.0	586.0
27	Room 27	36.0	622.0
28	Room 28	37.0	659.0
29	Room 29	38.0	697.0
30	Room 30	39.0	736.0
31	Room 31	40.0	776.0
32	Room 32	41.0	817.0
33	Room 33	42.0	859.0
34	Room 34	43.0	902.0
35	Room 35	44.0	946.0
36	Room 36	45.0	991.0
37	Room 37	46.0	1037.0
38	Room 38	47.0	1084.0
39	Room 39	48.0	1132.0
40	Room 40	49.0	1181.0
41	Room 41	50.0	1231.0
42	Room 42	51.0	1282.0
43	Room 43	52.0	1334.0
44	Room 44	53.0	1387.0
45	Room 45	54.0	1441.0
46	Room 46	55.0	1496.0
47	Room 47	56.0	1552.0
48	Room 48	57.0	1609.0
49	Room 49	58.0	1667.0
50	Room 50	59.0	1726.0
51	Room 51	60.0	1786.0
52	Room 52	61.0	1847.0
53	Room 53	62.0	1909.0
54	Room 54	63.0	1972.0
55	Room 55	64.0	2036.0
56	Room 56	65.0	2101.0
57	Room 57	66.0	2167.0
58	Room 58	67.0	2234.0
59	Room 59	68.0	2302.0
60	Room 60	69.0	2371.0
61	Room 61	70.0	2441.0
62	Room 62	71.0	2512.0
63	Room 63	72.0	2584.0
64	Room 64	73.0	2657.0
65	Room 65	74.0	2731.0
66	Room 66	75.0	2806.0
67	Room 67	76.0	2882.0
68	Room 68	77.0	2959.0
69	Room 69	78.0	3037.0
70	Room 70	79.0	3116.0
71	Room 71	80.0	3196.0
72	Room 72	81.0	3277.0
73	Room 73	82.0	3359.0
74	Room 74	83.0	3442.0
75	Room 75	84.0	3526.0
76	Room 76	85.0	3611.0
77	Room 77	86.0	3697.0
78	Room 78	87.0	3784.0
79	Room 79	88.0	3872.0
80	Room 80	89.0	3961.0
81	Room 81	90.0	4051.0
82	Room 82	91.0	4142.0
83	Room 83	92.0	4234.0
84	Room 84	93.0	4327.0
85	Room 85	94.0	4421.0
86	Room 86	95.0	4516.0
87	Room 87	96.0	4612.0
88	Room 88	97.0	4709.0
89	Room 89	98.0	4807.0
90	Room 90	99.0	4906.0
91	Room 91	100.0	5006.0
92	Room 92	101.0	5107.0
93	Room 93	102.0	5209.0
94	Room 94	103.0	5312.0
95	Room 95	104.0	5416.0
96	Room 96	105.0	5521.0
97	Room 97	106.0	5627.0
98	Room 98	107.0	5734.0
99	Room 99	108.0	5842.0
100	Room 100	109.0	5951.0
101	Room 101	110.0	6061.0
102	Room 102	111.0	6172.0
103	Room 103	112.0	6284.0
104	Room 104	113.0	6397.0
105	Room 105	114.0	6511.0
106	Room 106	115.0	6626.0
107	Room 107	116.0	6742.0
108	Room 108	117.0	6859.0
109	Room 109	118.0	6977.0
110	Room 110	119.0	7096.0
111	Room 111	120.0	7216.0
112	Room 112	121.0	7337.0
113	Room 113	122.0	7459.0
114	Room 114	123.0	7582.0
115	Room 115	124.0	7706.0
116	Room 116	125.0	7831.0
117	Room 117	126.0	7957.0
118	Room 118	127.0	8084.0
119	Room 119	128.0	8212.0
120	Room 120	129.0	8341.0
121	Room 121	130.0	8471.0
122	Room 122	131.0	8602.0
123	Room 123	132.0	8734.0
124	Room 124	133.0	8867.0
125	Room 125	134.0	9001.0
126	Room 126	135.0	9136.0
127	Room 127	136.0	9272.0
128	Room 128	137.0	9409.0
129	Room 129	138.0	9547.0
130	Room 130	139.0	9686.0
131	Room 131	140.0	9826.0
132	Room 132	141.0	9967.0
133	Room 133	142.0	10109.0
134	Room 134	143.0	10252.0
135	Room 135	144.0	10396.0
136	Room 136	145.0	10541.0
137	Room 137	146.0	10687.0
138	Room 138	147.0	10834.0
139	Room 139	148.0	10982.0
140	Room 140	149.0	11131.0
141	Room 141	150.0	11281.0
142	Room 142	151.0	11432.0
143	Room 143	152.0	11584.0
144	Room 144	153.0	11737.0
145	Room 145	154.0	11891.0
146	Room 146	155.0	12046.0
147	Room 147	156.0	12202.0
148	Room 148	157.0	12359.0
149	Room 149	158.0	12517.0
150	Room 150	159.0	12676.0
151	Room 151	160.0	12836.0
152	Room 152	161.0	12997.0
153	Room 153	162.0	13159.0
154	Room 154	163.0	13322.0
155	Room 155	164.0	13486.0
156	Room 156	165.0	13651.0
157	Room 157	166.0	13817.0
158	Room 158	167.0	13984.0
159	Room 159	168.0	14152.0
160	Room 160	169.0	14321.0
161	Room 161	170.0	14491.0
162	Room 162	171.0	14662.0
163	Room 163	172.0	14834.0
164	Room 164	173.0	15007.0
165	Room 165	174.0	15181.0
166	Room 166	175.0	15356.0
167	Room 167	176.0	15532.0
168	Room 168	177.0	15709.0
169	Room 169	178.0	15887.0
170	Room 170	179.0	16066.0
171	Room 171	180.0	16246.0
172	Room 172	181.0	16427.0
173	Room 173	182.0	16609.0
174	Room 174	183.0	16792.0
175	Room 175	184.0	16976.0
176	Room 176	185.0	17161.0
177	Room 177	186.0	17347.0
178	Room 178	187.0	17534.0
179	Room 179	188.0	17722.0
180	Room 180	189.0	17911.0
181	Room 181	190.0	18101.0
182	Room 182	191.0	18292.0
183	Room 183	192.0	18484.0
184	Room 184	193.0	18677.0
185	Room 185	194.0	18871.0
186	Room 186	195.0	19066.0
187	Room 187	196.0	19262.0
188	Room 188	197.0	19459.0
189	Room 189	198.0	19657.0
190	Room 190	199.0	19856.0
191	Room 191	200.0	20056.0
192	Room 192	201.0	20257.0
193	Room 193	202.0	20459.0
194	Room 194	203.0	20662.0
195	Room 195	204.0	20866.0
196	Room 196	205.0	21071.0
197	Room 197	206.0	21277.0
198	Room 198	207.0	21484.0
199	Room 199	208.0	21692.0
200	Room 200	209.0	21901.0
201	Room 201	210.0	22111.0
202	Room 202	211.0	22322.0
203	Room 203	212.0	22534.0
204	Room 204	213.0	22747.0
205	Room 205	214.0	22961.0
206	Room 206	215.0	23176.0
207	Room 207	216.0	23392.0
208	Room 208	217.0	23609.0
209	Room 209	218.0	23827.0
210	Room 210	219.0	24046.0
211	Room 211	220.0	24266.0
212	Room 212	221.0	24487.0
213	Room 213	222.0	24709.0
214	Room 214	223.0	24932.0
215	Room 215	224.0	25156.0
216	Room 216	225.0	25381.0
217	Room 217	226.0	25607.0
218	Room 218	227.0	25834.0
219	Room 219	228.0	26062.0
220	Room 220	229.0	26291.0
221	Room 221	230.0	26521.0
222	Room 222	231.0	26752.0
223	Room 223	232.0	26984.0
224	Room 224	233.0	27217.0
225	Room 225	234.0	27451.0
226	Room 226	235.0	27686.0
227	Room 227	236.0	27922.0
228	Room 228	237.0	28159.0
229	Room 229	238.0	28397.0
230	Room 230	239.0	28636.0
231	Room 231	240.0	28876.0
232	Room 232	241.0	29117.0
233	Room 233	242.0	29359.0
234	Room 234	243.0	29602.0
235	Room 235	244.0	29846.0
236	Room 236	245.0	30091.0
237	Room 237	246.0	30337.0
238	Room 238	247.0	30584.0
239	Room 239	248.0	30832.0
240	Room 240	249.0	31081.0
241	Room 241	250.0	31331.0
242	Room 242	251.0	31582.0
243	Room 243	252.0	31834.0
244	Room 244	253.0	32087.0
245	Room 245	254.0	32341.0
246	Room 246	255.0	32596.0
247	Room 247	256.0	32852.0
248	Room 248	257.0	33109.0
249	Room 249	258.0	33367.0
250	Room 250	259.0	33626.0
251	Room 251	260.0	33886.0
252	Room 252	261.0	34147.0
253	Room 253	262.0	34409.0
254	Room 254	263.0	34672.0
255	Room 255	264.0	34936.0
256	Room 256	265.0	35201.0
257	Room 257	266.0	35467.0
258	Room 258	267.0	35734.0
259	Room 259	268.0	36002.0
260	Room 260	269.0	36271.0
261	Room 261	270.0	36541.0
262	Room 262	271.0	36812.0
263	Room 263	272.0	37084.0
264	Room 264	273.0	37357.0
265	Room 265	274.0	37631.0

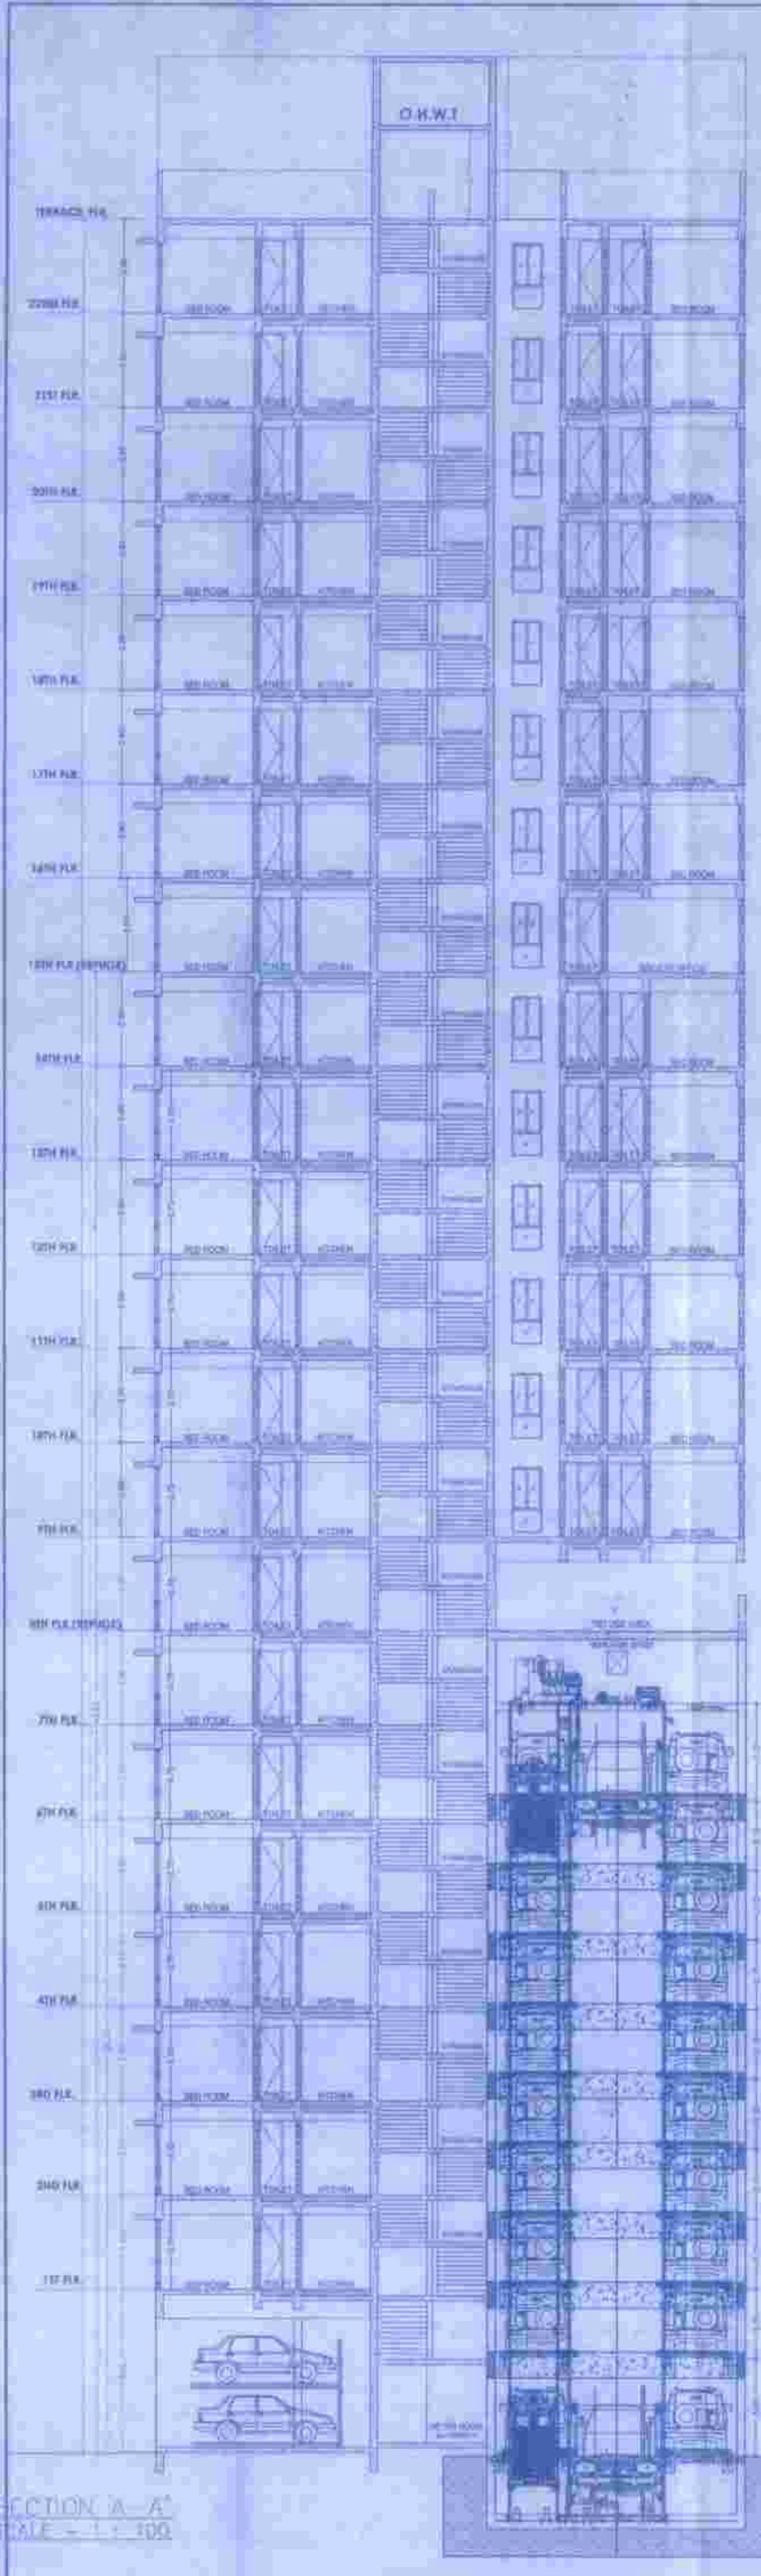

SECTION A-A
SCALE - 1 : 100

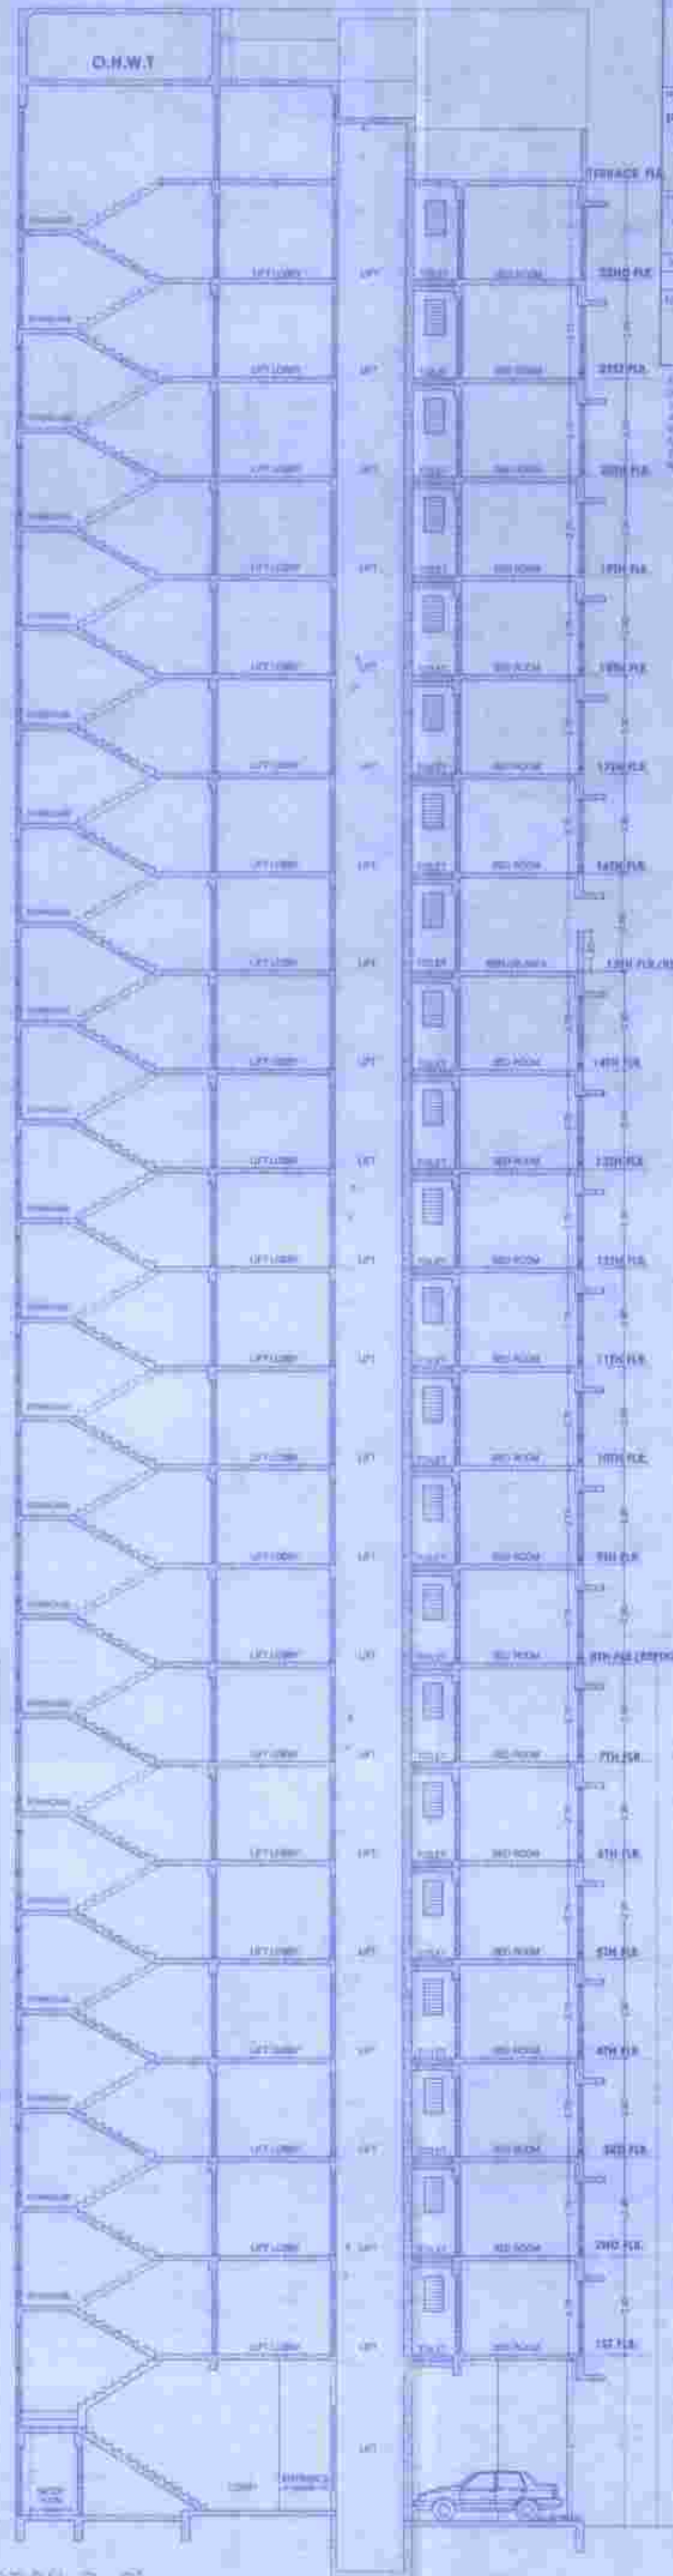

SECTION B-B
SCALE - 1 : 100

PROFORMA 2

FOR THE ARCHITECT

FOR SAI ANKURAJ
Sai Ankuraj
Partner

ANKIT M. WAKANI
Registered Architect
CA/2016/78701

APPROVED

DATE: 17 JAN 2022

By: *Dr. Eng. Bldg. Planning*
Dr. Eng. Bldg. Planning, Chief Architect Mumbai (E.S.)
Maharashtra Housing & Area Development Authority

- 1. ALL DIMENSIONS ARE IN METERS
- 2. SCALE 1:100
- 3. NORTH
- 4. DATE: 17 JAN 2022
- 5. THE ARCHITECT HAS TO BE RESPONSIBLE FOR THE DESIGN OF THE BUILDING
Approved subject to conditions mentioned in the
office letter No. Mhade-3/1028/2022
Date: 17 JAN 2022

18