




FIRST FLOOR PLAN (EXISTING)
 NATIONAL SECURITIES DEPOSITORY LIMITED
 SCALE: 1:100

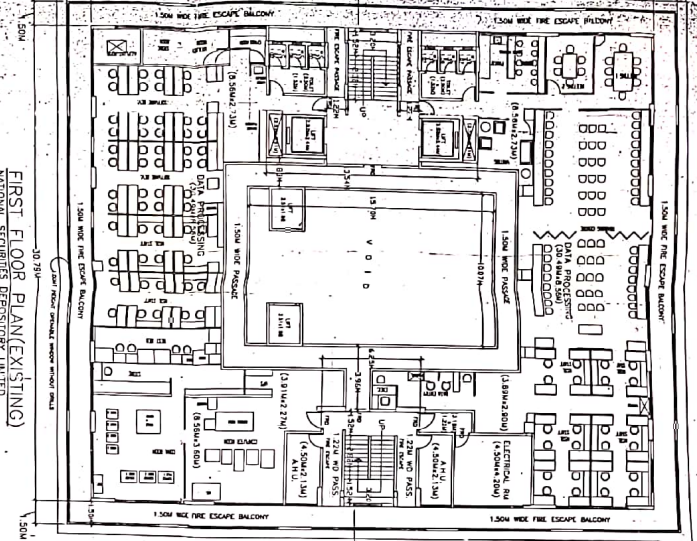


FIFTH FLOOR PLAN (PROPOSED)
 WILHELM GUNDEL STUDIOS (INDIA) LIMITED
 SCALE: 1:100

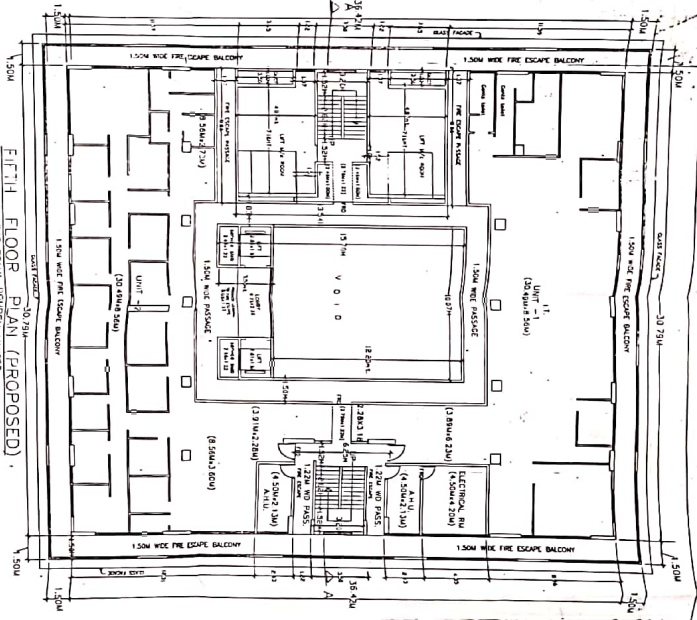

GROUND FLOOR PLAN (EXISTING)
 SCALE: 1:100

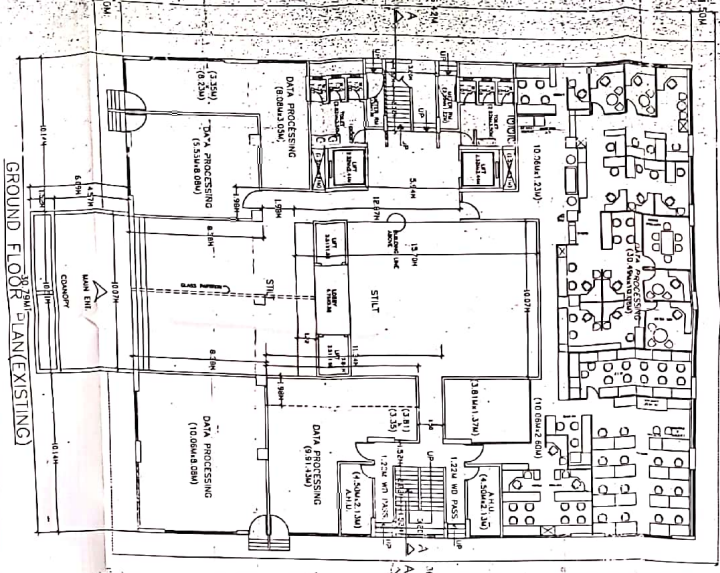

SECOND TO FOURTH FLOOR PLAN (EXISTING)
 SCALE: 1:100

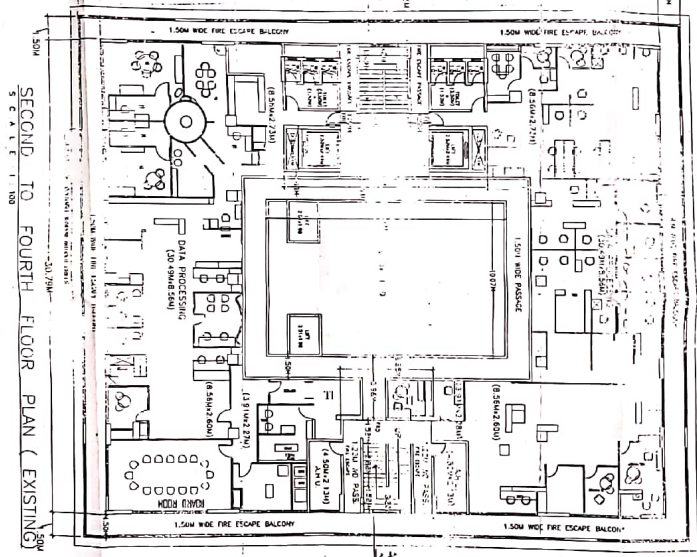

171 - BLDG

FOR OFFICE
 CONTAINS OF SHEETS
 OR FLOOR PLAN TYPICAL FLOOR PLAN
 DATE OF RECEIPT OF PLANS

STAMP OF APPROVAL OF PLAN

DESIGNED BY: ARCHITECT
 CHECKED BY: ARCHITECT
 CONSULTANT: ARCHITECT
 DRAWN BY: ARCHITECT
 M/S: ARCHITECTS
 MADE AND ADDRESS: ARCHITECTS
 B. R. GANDHI & ASSOCIATES
 207 JAGATSI SHOPPING CENTRE, CLASS PHASE
 CHENNAI - 600 016