

BALANCE GROUND COVERAGE


0.195
(1470.42 SQ. MTS.)

BUILT-UP AREA STATEMENT

DESCRIPTION	AREA IN SQ. MTS.
AREA OF PLOT	7540.00
2. PERMISSIBLE BUILT-UP AREA (@ 1.00 OF PLOT AREA)	7540.00
3. BUILT-UP AREA PROPOSED	
i. MAIN PLANT BUILDING	
GROUND FLOOR = --- -- 1867.44	
FIRST FLOOR --- -- 1867.44	3734.88
ii. D.G. HOUSE	101.06
iii. E.T.P.	27.63
iv. D.M. PLANT	63.50
v. CANTEEN	180.01
TOTAL BUILT-UP AREA PROPOSED (i + ii + iii + iv + v)	4107.08
F.S.I. CONSUMED (3/1) (4107.08 / 7540)	0.545
BALANCE F.S.I.	0.455 (3432.92 SQ. MTS.)

LOFT 'A'
SCALE: 1:100

LOFT 'B'
SCALE: 1:100

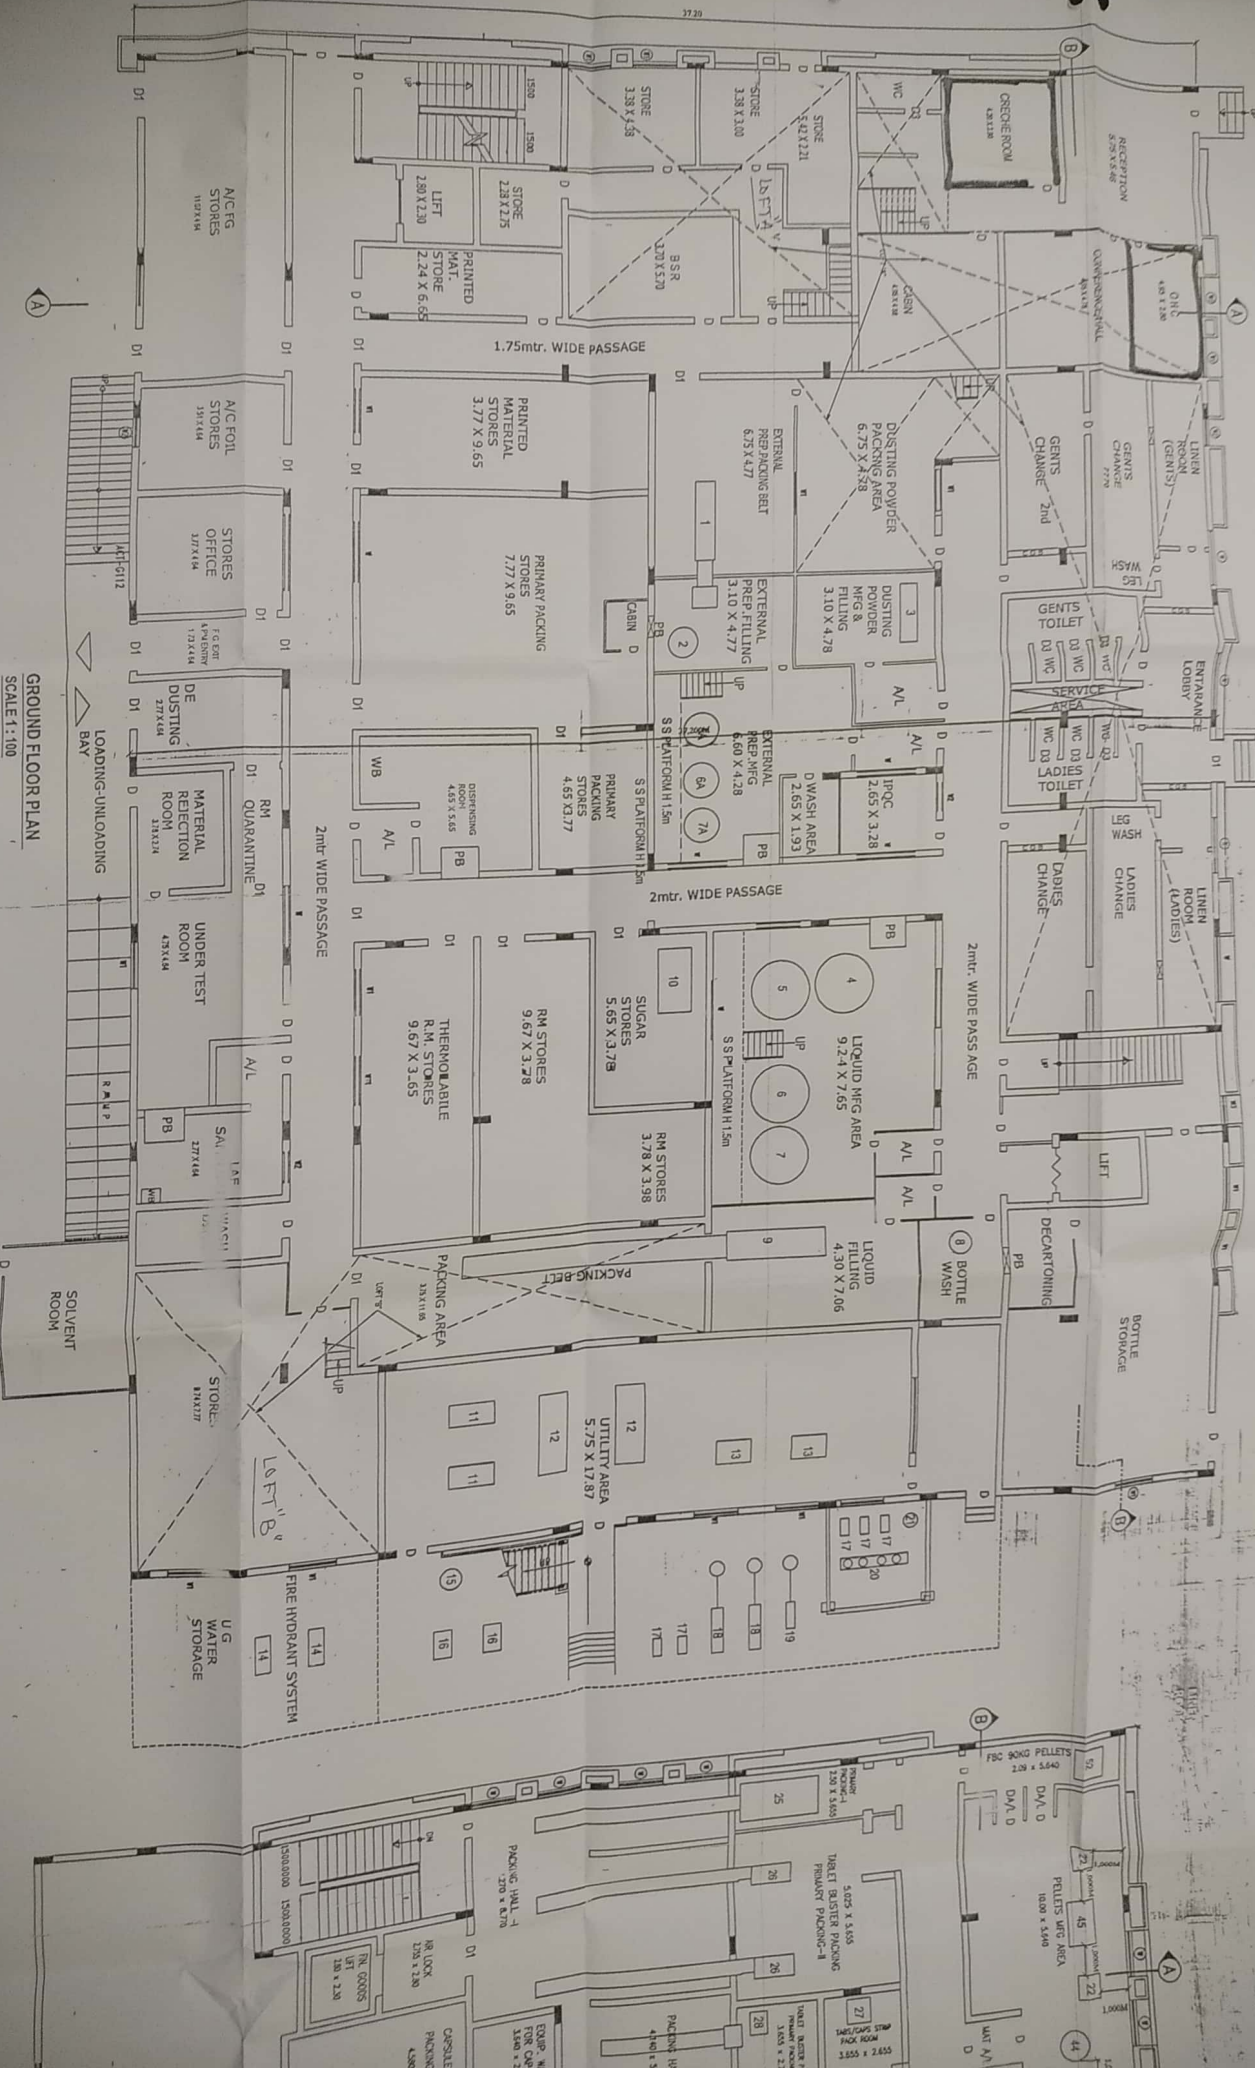

GROUND FLOOR PLAN
SCALE: 1:100


LOFT 'A'
SCALE 1:100

STORE AREA
5.31 X 3.27

STORE AREA
5.31 X 4.78


LOFT 'B'
SCALE 1:100

STORAGE AREA
5.31 X 3.27

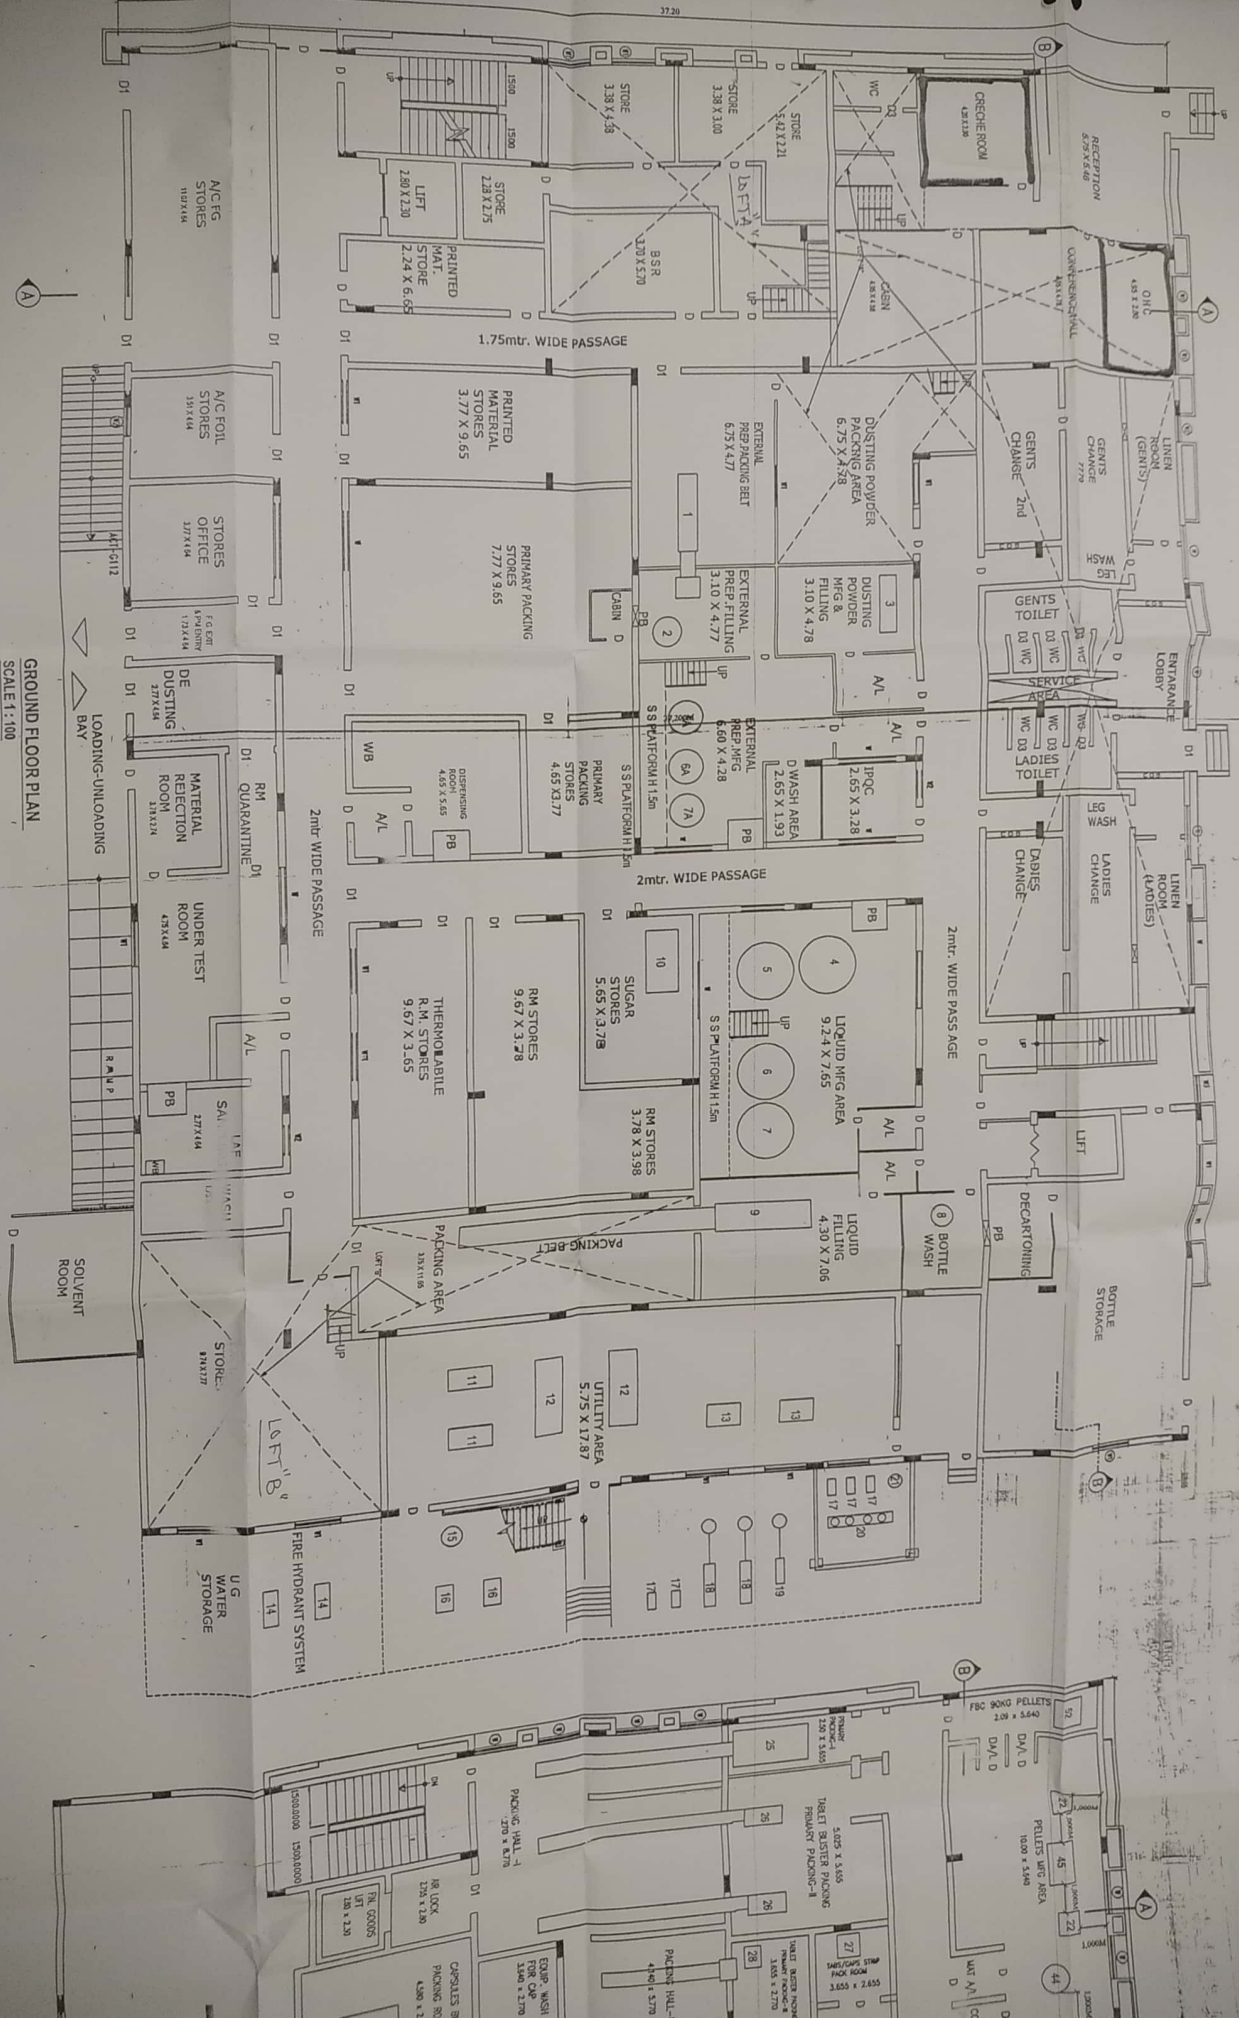


GROUND FLOOR PLAN
SCALE 1:100

FIRST FLOOR PLAN
SCALE 1:100

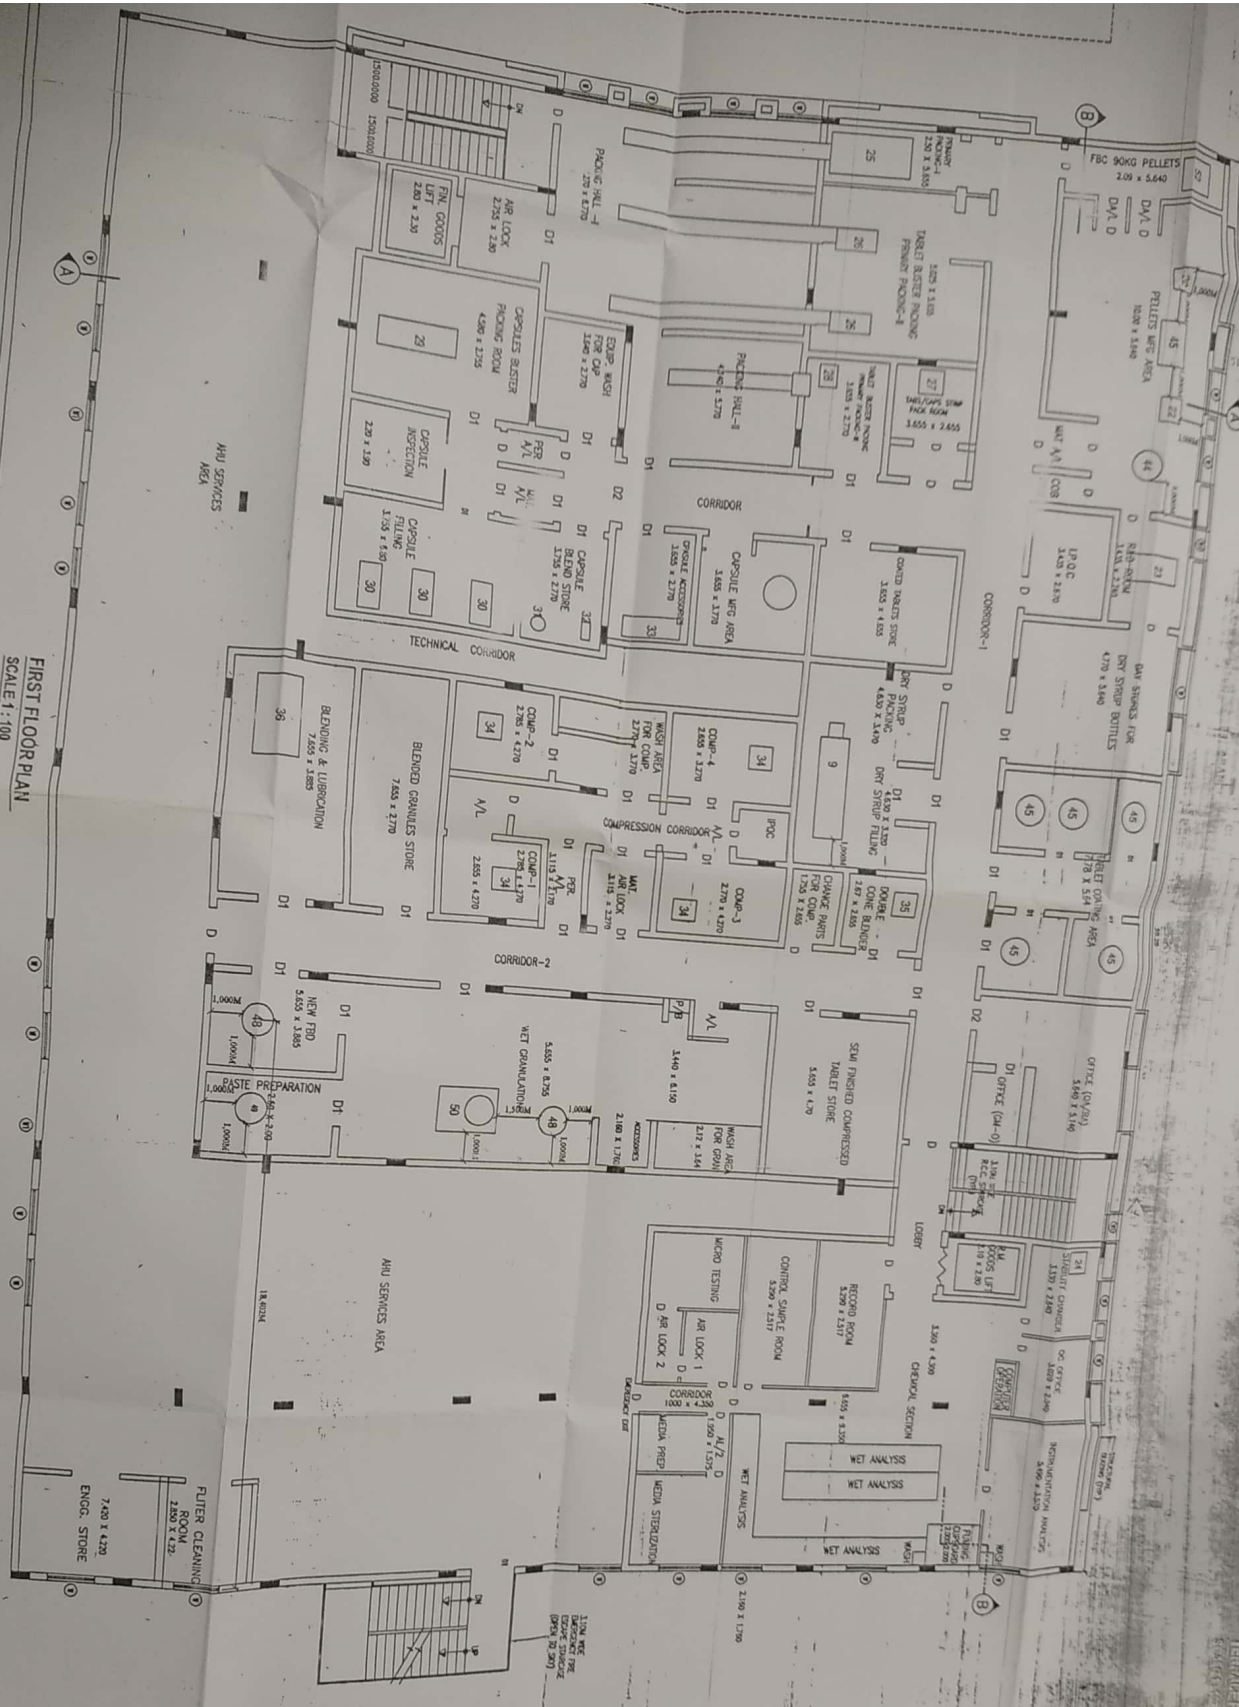

TERRACE FLOOR PLAN
SCALE 1:100

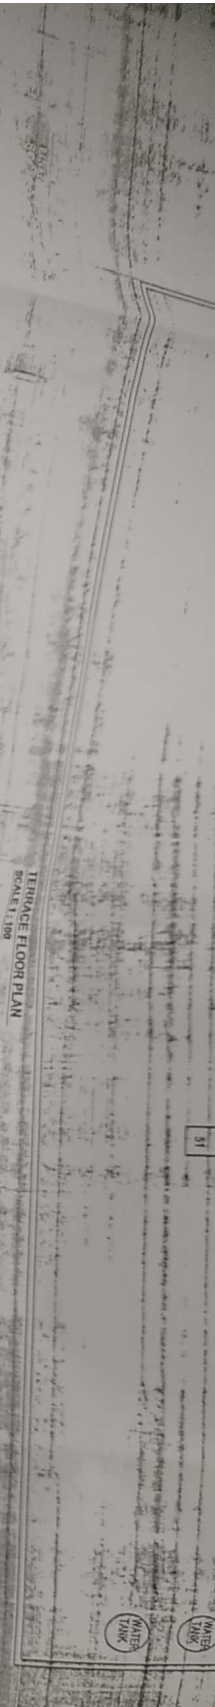


SCHEDULE OF DOOR & WINDOW

D	DOOR	0.90 X 2.10
D1	DOOR	1.50 X 2.10
D2	DOOR	1.80 X 2.10
D3	DOOR	0.75 X 1.90
RS	ROLLING SHUTTER	1.80 X 2.90
W	WINDOW	2.40 X 2.90
W1	WINDOW	1.55 X 1.50
V	VENTILATION	1.50 X 0.50

1	STORAGE TANK VESSEL 1M	2.00 X 0.90	1
2	BARCODE MC	0.20 X 0.20	1
3	STORAGE TANK VESSEL 50L	0.20 X 0.20	1
4	STORAGE TANK VESSEL 50L	0.20 X 0.20	1
5	STORAGE TANK VESSEL 50L	0.20 X 0.20	1
6	STORAGE TANK VESSEL 50L	0.20 X 0.20	1
7	STORAGE TANK VESSEL 50L	0.20 X 0.20	1
8	STORAGE TANK VESSEL 50L	0.20 X 0.20	1
9	STORAGE TANK VESSEL 50L	0.20 X 0.20	1
10	STORAGE TANK VESSEL 50L	0.20 X 0.20	1
11	STORAGE TANK VESSEL 50L	0.20 X 0.20	1
12	STORAGE TANK VESSEL 50L	0.20 X 0.20	1
13	STORAGE TANK VESSEL 50L	0.20 X 0.20	1
14	STORAGE TANK VESSEL 50L	0.20 X 0.20	1
15	STORAGE TANK VESSEL 50L	0.20 X 0.20	1
16	STORAGE TANK VESSEL 50L	0.20 X 0.20	1
17	STORAGE TANK VESSEL 50L	0.20 X 0.20	1
18	STORAGE TANK VESSEL 50L	0.20 X 0.20	1
19	STORAGE TANK VESSEL 50L	0.20 X 0.20	1
20	STORAGE TANK VESSEL 50L	0.20 X 0.20	1
21	STORAGE TANK VESSEL 50L	0.20 X 0.20	1
22	STORAGE TANK VESSEL 50L	0.20 X 0.20	1
23	STORAGE TANK VESSEL 50L	0.20 X 0.20	1
24	STORAGE TANK VESSEL 50L	0.20 X 0.20	1
25	STORAGE TANK VESSEL 50L	0.20 X 0.20	1
26	STORAGE TANK VESSEL 50L	0.20 X 0.20	1
27	STORAGE TANK VESSEL 50L	0.20 X 0.20	1
28	STORAGE TANK VESSEL 50L	0.20 X 0.20	1
29	STORAGE TANK VESSEL 50L	0.20 X 0.20	1
30	STORAGE TANK VESSEL 50L	0.20 X 0.20	1
31	STORAGE TANK VESSEL 50L	0.20 X 0.20	1
32	STORAGE TANK VESSEL 50L	0.20 X 0.20	1

NOTE: ALL DIMENSION IN METER
SCALE: 1:100
BOUNDARY SHOWN IN RED COLOR

AUTH. SIGNATURE



M/s. MAYHEM PHARMACEUTICALS (INDIA) LTD.
PLOT NO. U-7A/1 D C, TRAPAPUR INDUSTRIAL AREA
BOSNAR, Dist. Palignar - 401 505.



FIRST FLOOR PLAN
SCALE 1:100

SCHEDULE OF MACHINERY

SR. NO.	DESCRIPTION	SIZE	QTY.
1	TUBE FILLING M/C	4.29 X 1.00	1
2	STORAGE TANK VESSEL 1KL	Ø 1.20	1
3	BARCODE M/C	2.00 X 0.60	1
4	STORAGE TANK VESSEL 6.0 KL	Ø 2.00	1
5	SUGAR SYRUP MELT VESSEL 5KL	Ø 2.00	1
6	SYRUP MFG VESSEL 5.0 KL	Ø 2.00	1
7	STORAGE VESSEL 5.0 KL	Ø 1.20	1
5A	STORAGE VESSEL 5.0 KL	Ø 1.20	1
6A	STORAGE VESSEL 5.0 KL	Ø 1.20	1
7A	STORAGE VESSEL 5.0 KL	Ø 1.20	1
8	BOTTLE WASH M/C	Ø 0.70	1
9	BOTTLE FILLING M/C	1.00 X 3.40	2
10	SUGAR CHARGING SYSTEM	2.15 X 1.10	1
11	AIR COMPRESSOR	1.50 X 0.70	2
12	CHILLER	1.00 X 2.50	2
13	STEAM BOILER	0.80 X 1.20	2
14	PUMP	1.20 X 0.50	2
15	AIR TANK	Ø 0.70	1
16	PUMP	0.90 X 0.50	2
17	PUMP	0.60 X 0.30	5
18	VACUUM PUMP	1.50 X 0.40	2
19	VACUUM PUMP	1.00 X 0.40	1
20	D. M. PLANT	0.60 X 0.30	1
21	WATER SOFTNER	Ø 0.30	1
22	CAPSULE PALLET M/C	0.80 X 0.80	2
23	FBC 5KG R&D	1.50 X 0.60	1
24	HUMIDITY CHAMBER	0.80 X 0.80	1
25	BLISTER PACKING M/C	1.40 X 2.70	1
26	BLISTER PACKING M/C	1.40 X 0.70	2
27	STRIP PACKING M/C	0.80 X 0.80	1
28	BLISTER PACKING M/C	0.60 X 0.40	1
29	CAPSULE BLISTER PACKING M/C	0.90 X 2.55	1
30	CAPSULE FILLING M/C	1.50 X 0.60	3
31	DRYER	Ø 0.30	1
32	CAPSULE FILLING M/C	0.60 X 0.30	1
33	OCTAGANL BLENDER	0.70 X 2.00	1
34	COMPRESSION M/C	0.80 X 0.80	4
35	DOUBLE CONE BLENDER	0.80 X 0.80	1
36	OCTAGANL BLENDER	1.50 X 2.50	1
37	A. H. U.	2.50 X 1.50	2
38	A. H. U.	1.00 X 2.00	2
39	A. H. U.	0.70 X 1.50	1
40	BLOWER	0.80 X 0.80	3
41	SCRUBBER	Ø 1.20	3
42	PUMP	0.30 X 0.60	9
43	COOLING TOWER	Ø 1.50	1
44	PAN	Ø 1.00	1
45	PULVERISER	1.50 X 1.00	1
46	COATING PAN	Ø 1.00	5
47	BLENDER	Ø 1.10	1
48	FBD	Ø 1.00	1
49	VESSEL	Ø 1.00	1
50	RMG	1.50 X 2.00	1
51	FBD BLOWER	1.00 X 1.00	1
52	90 KG FBC M/C.	1.00 X 1.00	1

WATER TANK

WATER TANK

TERRACE FLOOR

SCALE 1:100

ANALYSIS

WASH

FUNING
CUPBOARD
2.000 X 2.000

WASH


WET ANALYSIS



LYSIS

2.160 X 1.760

STERILIZATION

3.10M WIDE
EMERGENCY FIRE
ESCAPE STAIRCASE
(OPEN TO SKY)


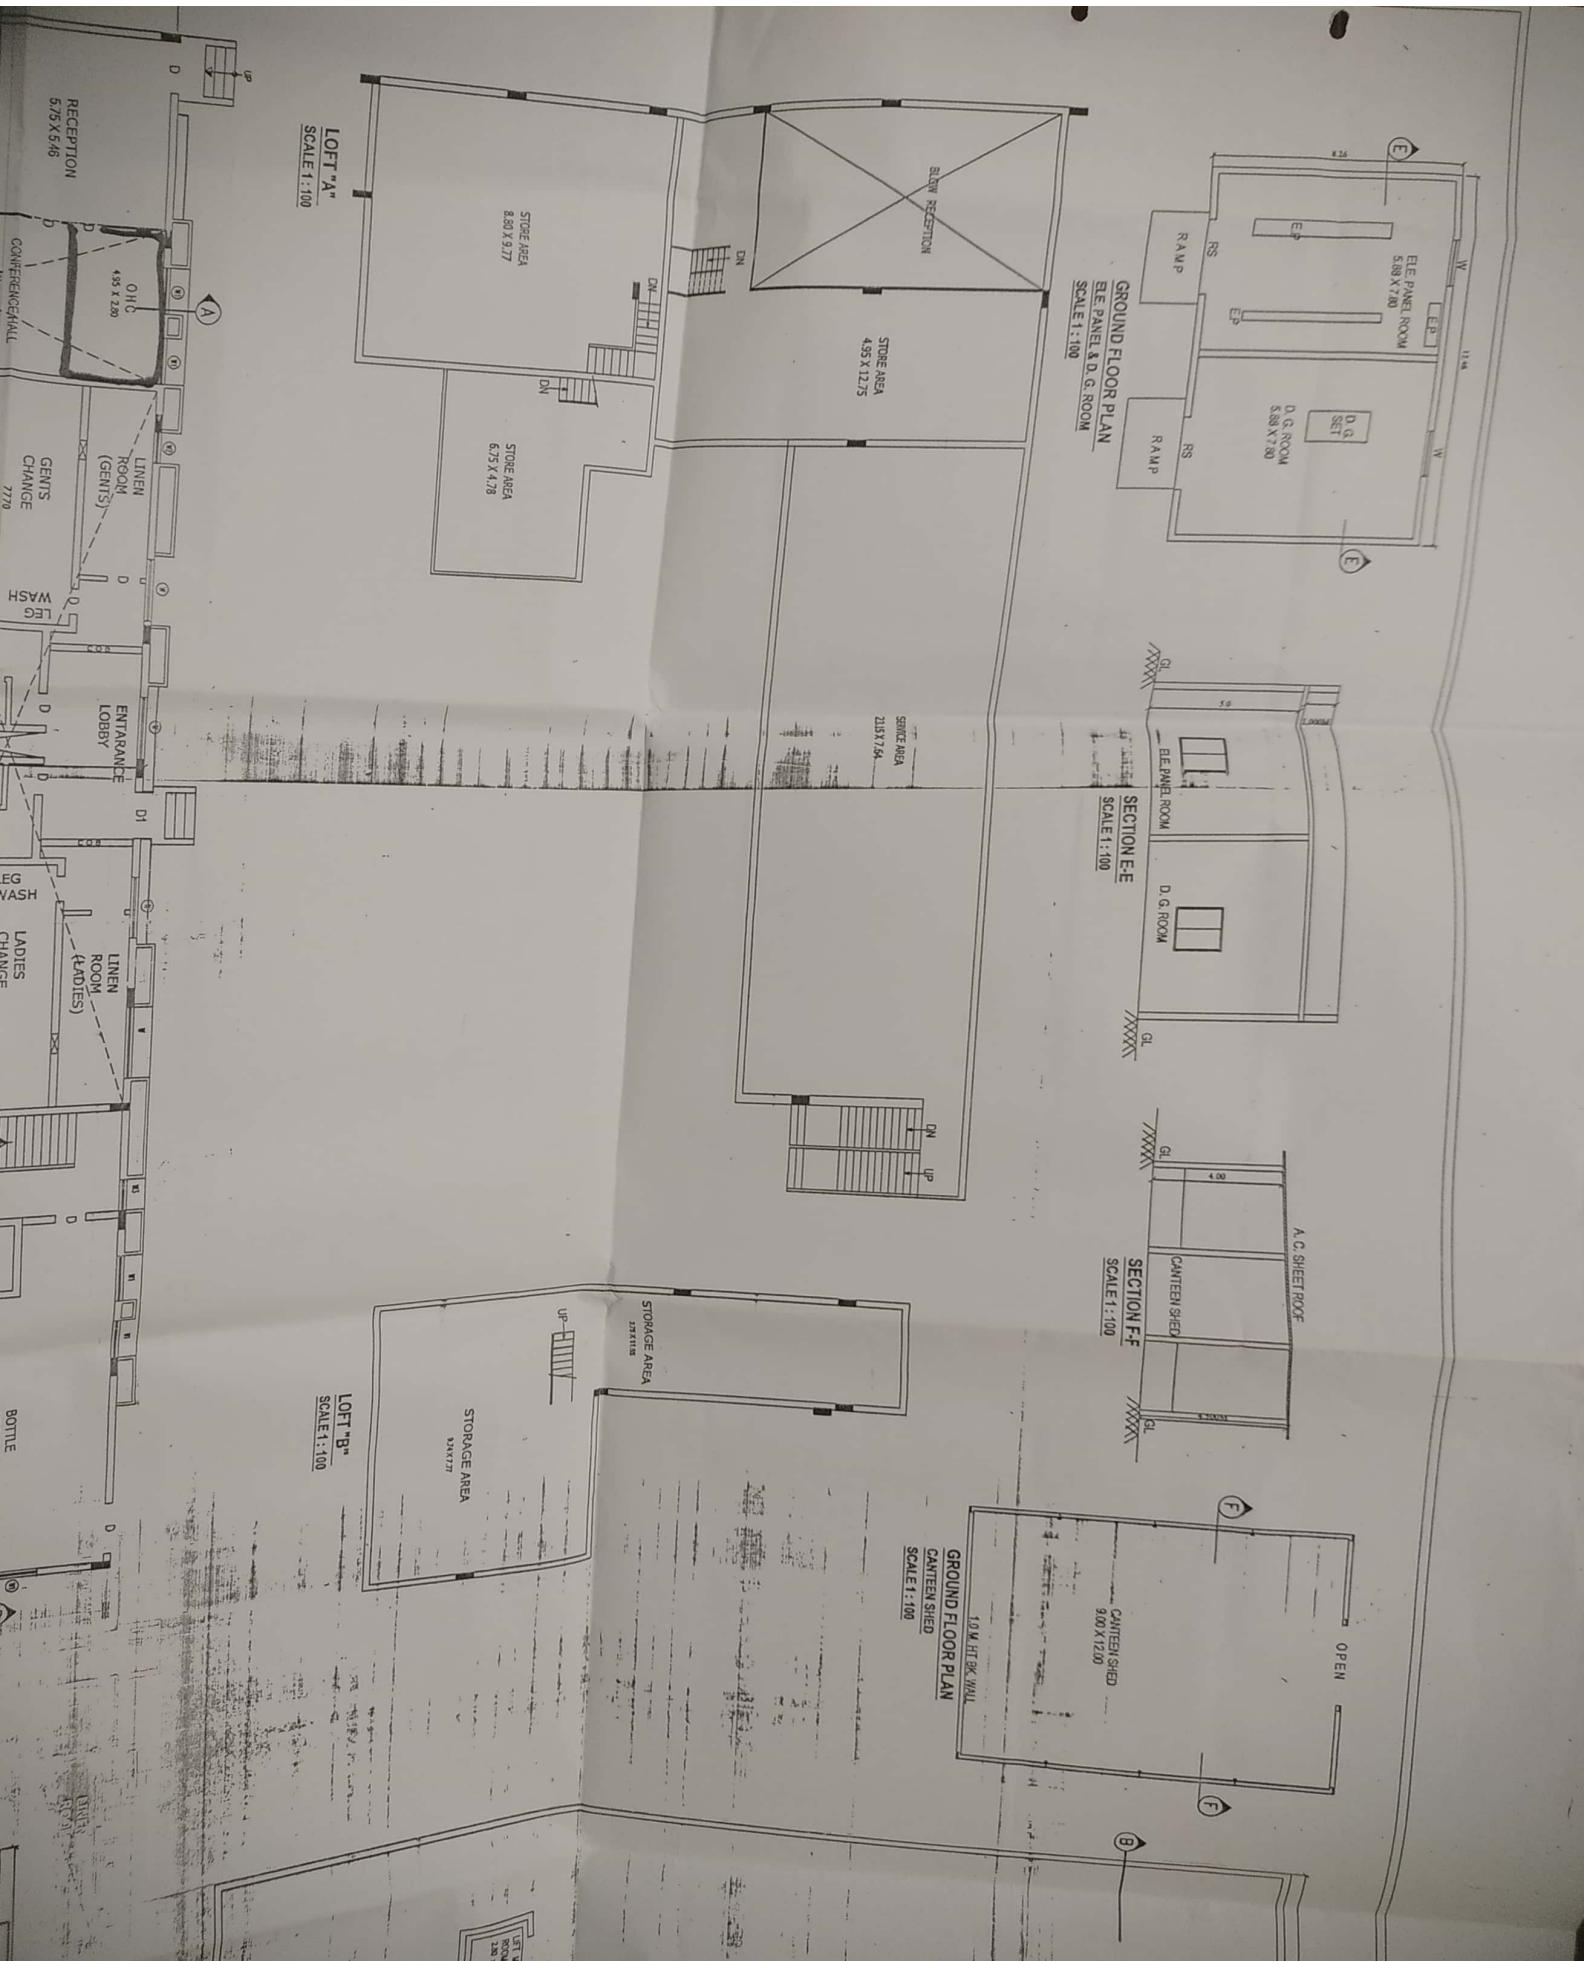


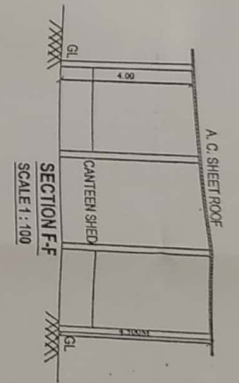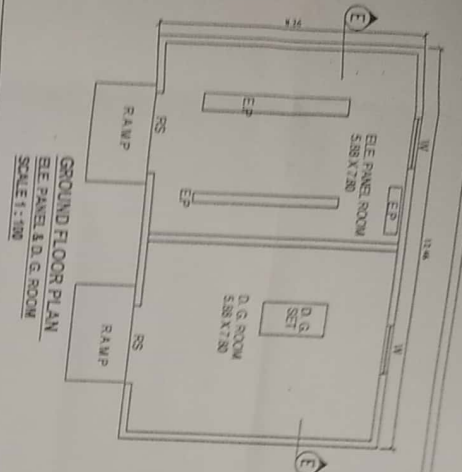


LOFT 'A'
SCALE 1:100




LOFT 'B'
SCALE 1:100

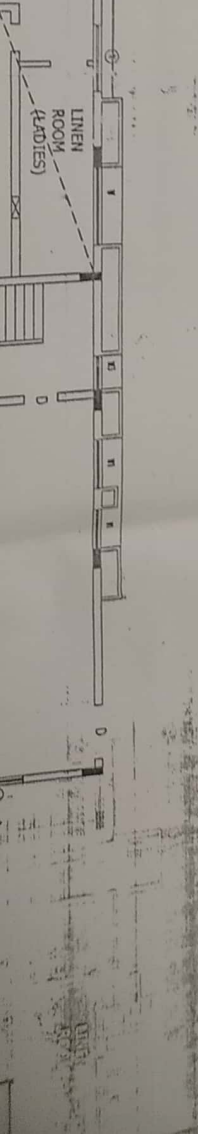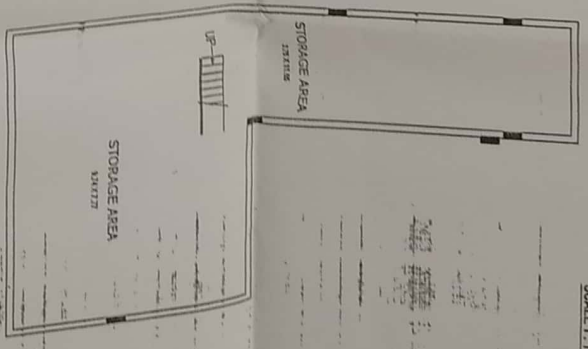


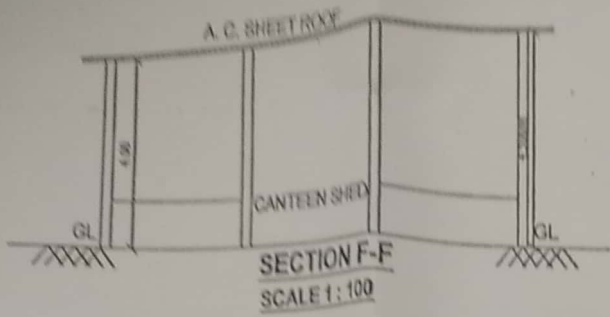


GROUND FLOOR PLAN
CANTEEN SHED
SCALE 1:100

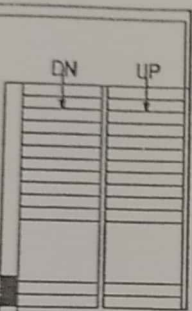


LOFT "B"
SCALE 1:100

 

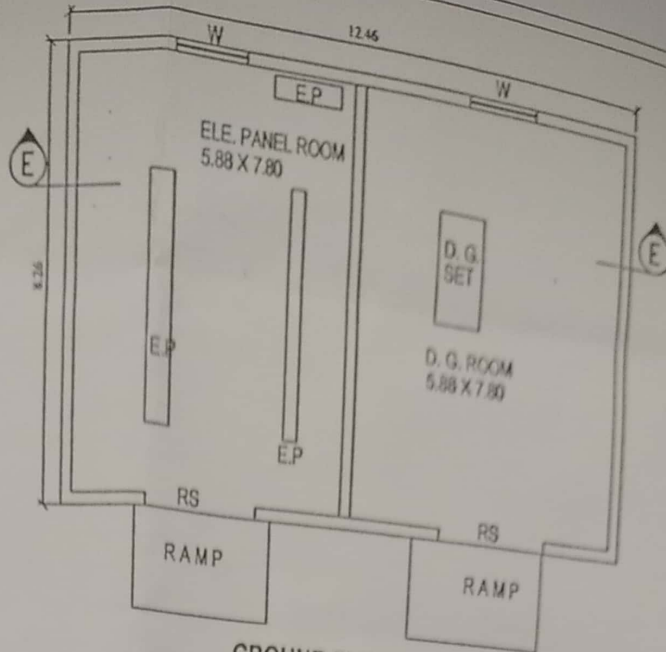


GROUND FLOOR PLAN
 ELE. PANEL & D. G. ROOM
 SCALE 1 : 100


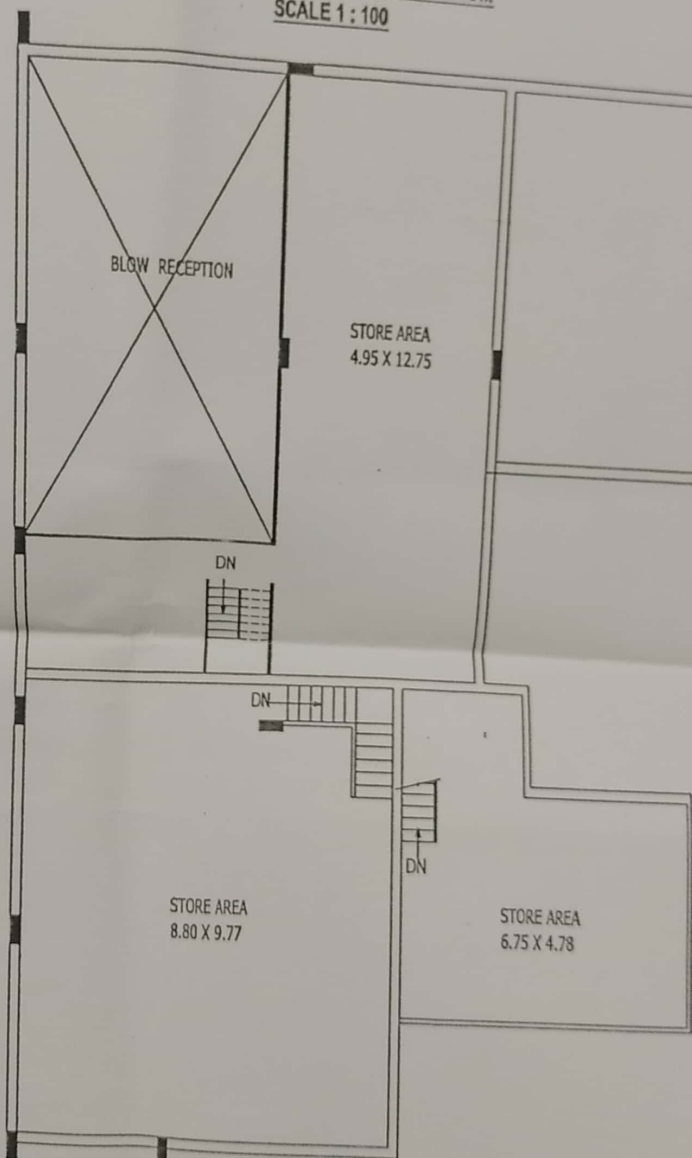


LOFT "A"
 SCALE 1 : 100



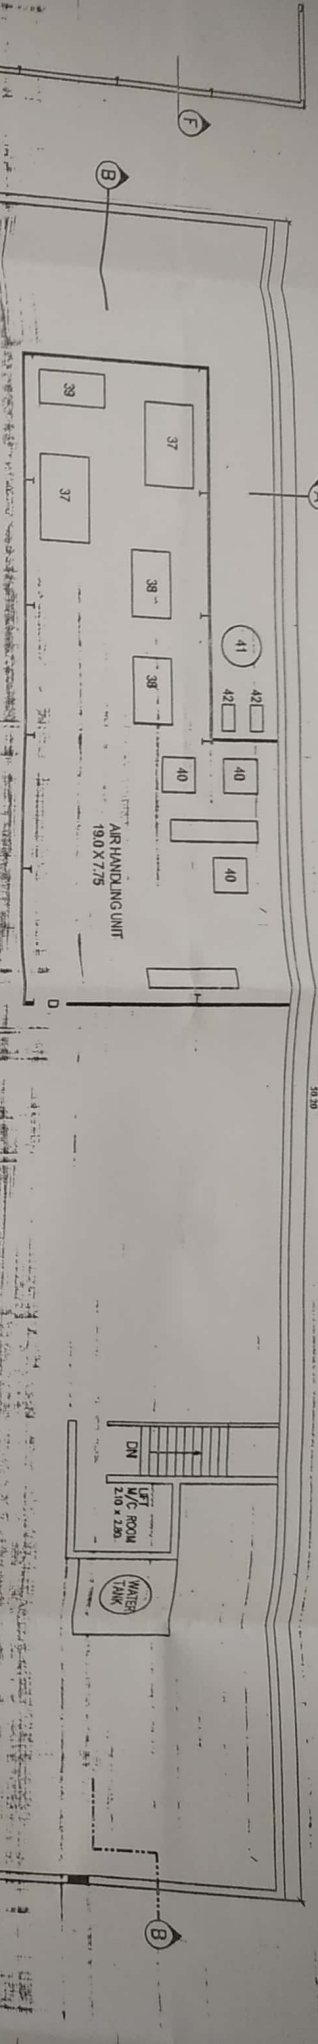


TERRACE

  

NO.	1	2	3	4
1				
2				
3				
4				

TERRACE FLOOR PLAN
SCALE 1 : 100

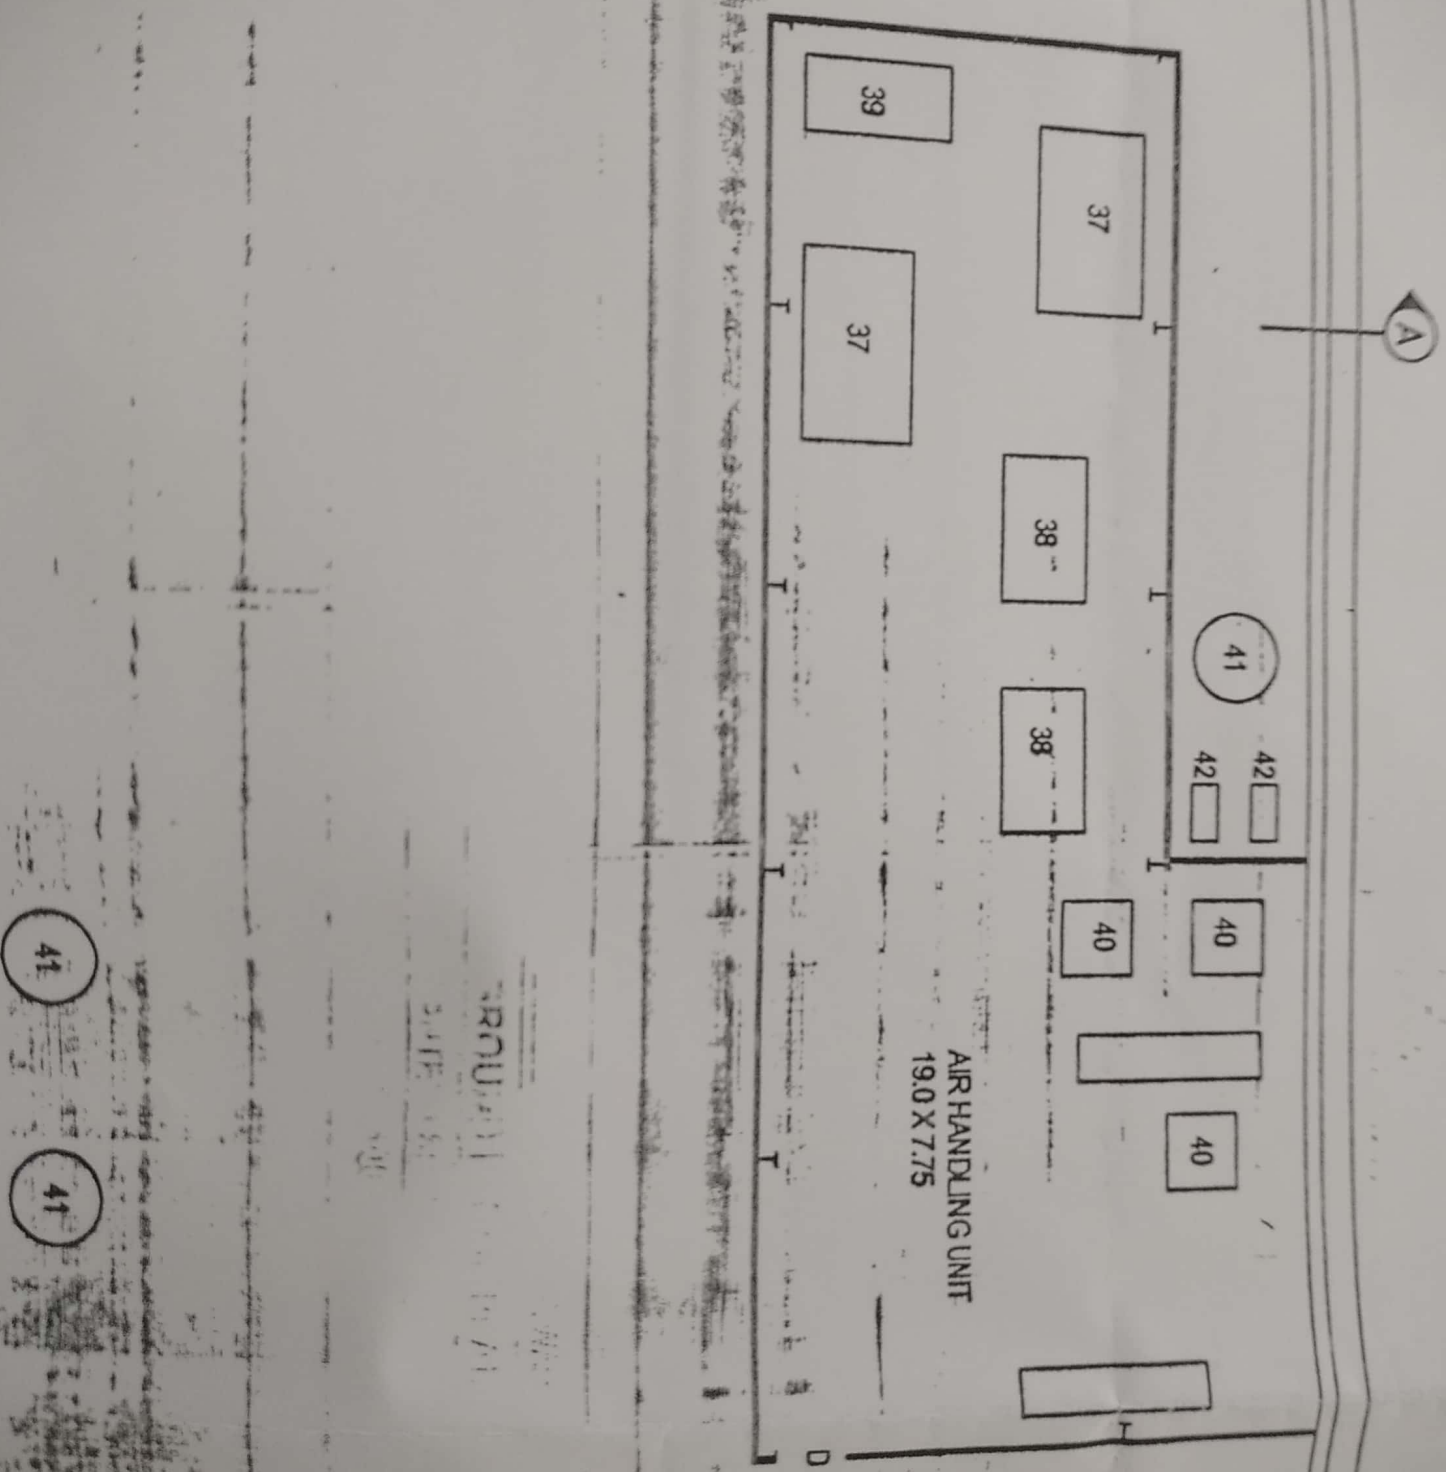

41

41