



CONTENTS OF SHEET
 7TH, 11TH, 15TH, 19TH, 23RD, 27TH, 31ST, 35TH &
 39TH REFUGEE FLOOR PLANS
 REFUGEE AREA CALCULATION
 SECTION AREA STATEMENTS
 SECTION AND WINDOW SCHEDULES
 VENTILATION STATEMENTS
 WING-B (ILIANA)

STAMP OF APPROVAL


DEVELOPMENT PERMISSION GRANTED
 Subject to the conditions mentioned
 C/O CHHABRA PRAJESH PRAJESH & ASSOCIATES
 Dated: 15 OCT 2017
 ARCHITECTS

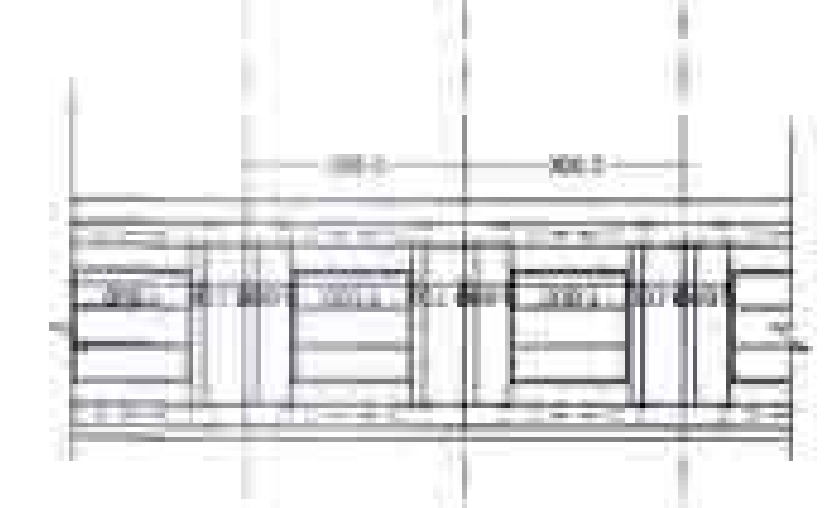

TYP. SECTION OF NICHE 4
 (SCALE 1 : 100)

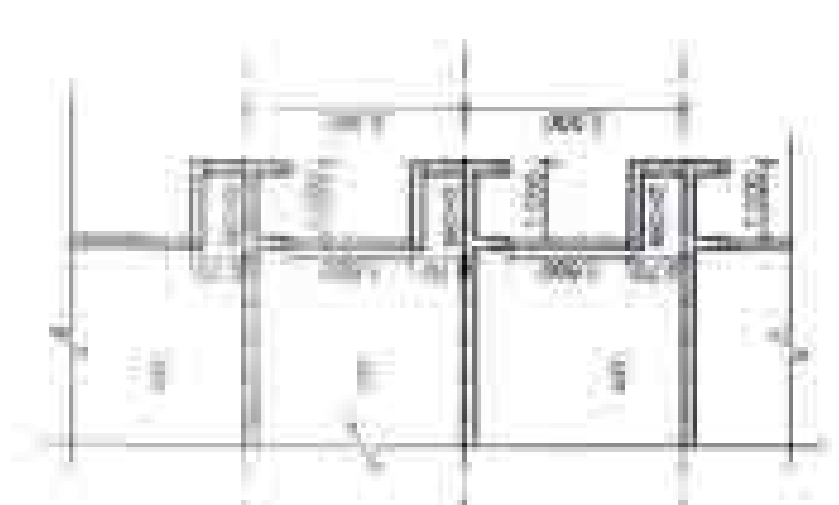

TYP. SECTION OF NICHE 4
 (SCALE 1 : 100)

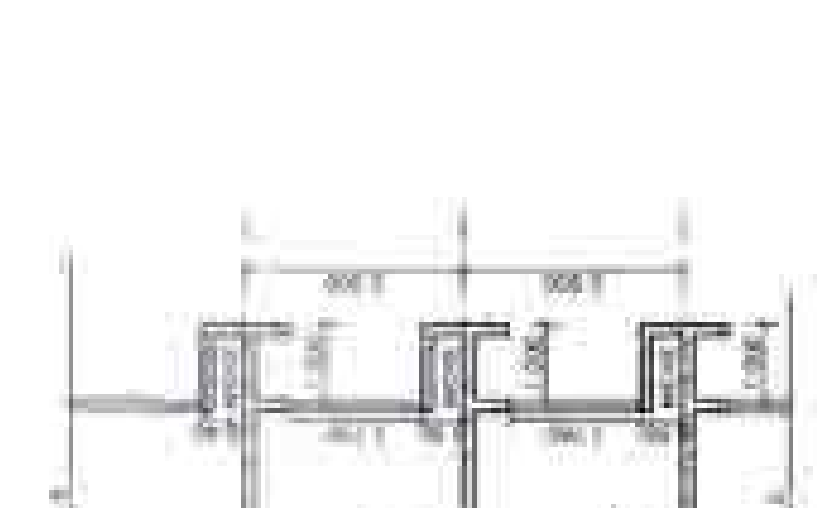


TYP. SECTION OF NICHE 1 TO 3
 (SCALE 1 : 100)

IND. REFUGEE AREA STATEMENT AS PER DOCUMENT CLASSIFICATION	
REFUGEE AREAS (BY TYPE)	TOTAL NO. OF REFUGEE AREAS
1. COMMON AREAS (BY TYPE)	1
2. COMMON AREAS (BY TYPE)	1
REFUGEE AREA CALCULATION	
7TH, 11TH, 15TH, 19TH, 23RD, 27TH, 31ST, 35TH & 39TH FLOOR	77,433 SQ.MT
1. 4,300 X 3,050 X 1	13,115 SQ.MT
2. 5,700 X 2,450 X 1	13,965 SQ.MT
3. 6,600 X 3,650 X 1	24,090 SQ.MT
4. 1,050 X 3,100 X 1	3,255 SQ.MT
5. 4,150 X 1,650 X 1	6,848 SQ.MT
6. 0,900 X 1,800 X 1	1,620 SQ.MT
7. 1,800 X 1,300 X 1	2,340 SQ.MT
8. 2,000 X 3,050 X 1	6,100 SQ.MT
9. 1,000 X 3,000 X 1	3,000 SQ.MT
10. 1,000 X 3,100 X 1	3,100 SQ.MT
TOTAL	77,433 SQ.MT

LINE DIAGRAM OF
 7TH, 11TH, 15TH, 19TH, 23RD, 27TH, 31ST,
 35TH & 39TH REFUGEE AREA
 SCALE > 1:300

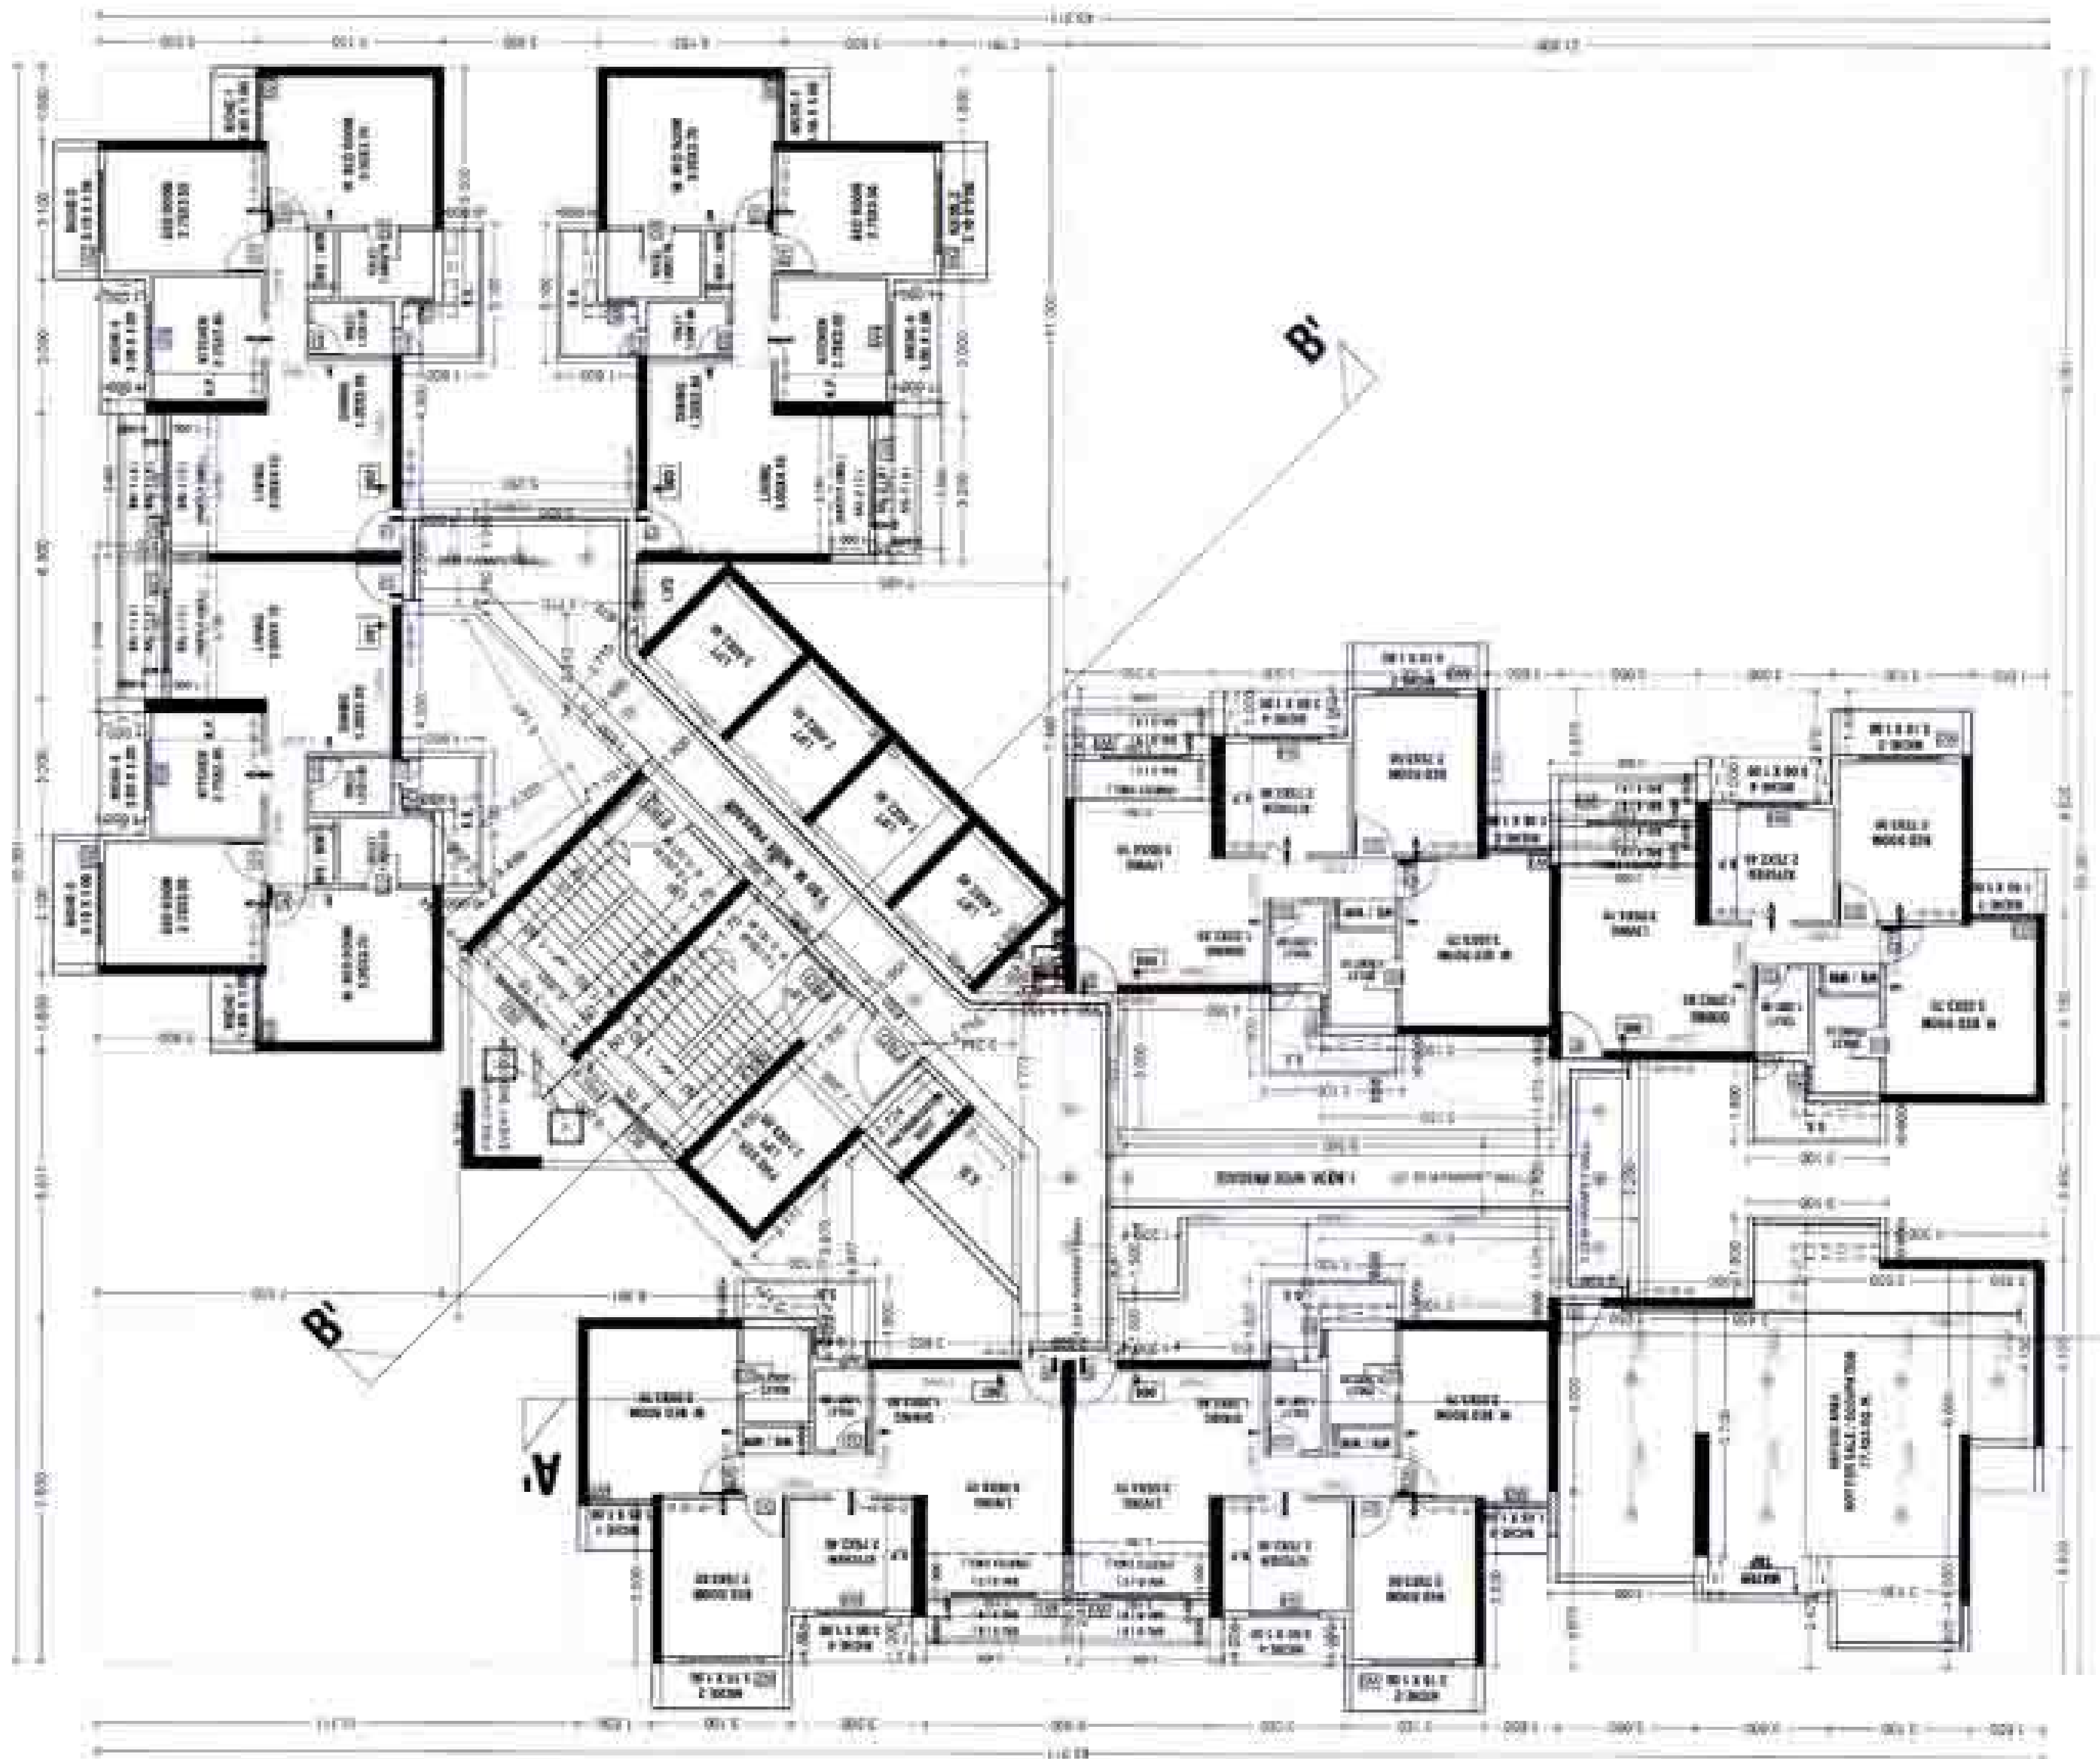

NO. OF UNITS - 07
 ON EACH FLOOR

7th, 11th, 15th, 19th, 23rd, 27th, 31st, 35th & 39th PART REFUGEE FLOOR PLAN
 WING - B (ILIANA)
 (SCALE 1 : 100)

SECTION & WINDOW SCHEDULE	
TYPE	SECTION
1. 1000 X 1000	1. 1000 X 1000
2. 1000 X 1000	2. 1000 X 1000
3. 1000 X 1000	3. 1000 X 1000
100. 1000 X 1000	100. 1000 X 1000

OWNER NAME & SIGN
 ASHOK B. CHHAJER
 M/S ARHANT ABOODE
 ARCHITECT NAME & SIGN
 ARCHITECTS

DESCRIPTION OF PROPOSAL & PROPERTY
 PROPOSED RENTAL HOUSING SCHEME ON LAND
 BEARING S NO. 75, 146, 147, 150 (1), 150 (2), 150 (3),
 241A, 148, 149, 149A, 149B, 149C, 150, 150A, 150B,
 150C, 150D, 150E, 150F, 150G, 150H, 150I, 150J,
 TALUKA - RAJESHWAR, DIST. RAJESHWAR.

CONCEPT
 ARCHITECTS