

संशोधन अथवा नवीन असेसमेंटसाठी
आय.ए.ए.सी. 2010:5100:5100-2
नुसार नवीन असेसमेंटसाठी
संशोधन अथवा नवीन असेसमेंटसाठी
आय.ए.ए.सी. 2010:5100:5100-2

संशोधन अथवा नवीन असेसमेंटसाठी
आय.ए.ए.सी. 2010:5100:5100-2
नुसार नवीन असेसमेंटसाठी
संशोधन अथवा नवीन असेसमेंटसाठी
आय.ए.ए.सी. 2010:5100:5100-2

DESCRIPTION OF PROPOSAL & PROPERTY

PROPOSED RESIDENTIAL COMPLEX ON PLOT BEARING
GUT NOS. 51(2), 56 & 57(2), DIGHA, NAVI MUMBAI

NAME & SIGNATURE OF OWNER

M.S. B.K.S. GALAXY REALTORS PVT. LTD. &
M.S. PRIVISO BUILDERS AND DEVELOPERS

NAME & SIGNATURE OF ARCHITECT

Ac. Vishal Shah
CA / 2101 / 2/2 / 133
ARCHITECT'S SIGNATURE

DRG No. SCALE DRAWN BY CHECKED BY DATE
TFBKS/SEA/24 AS SHOWN SGH 06.04.2023

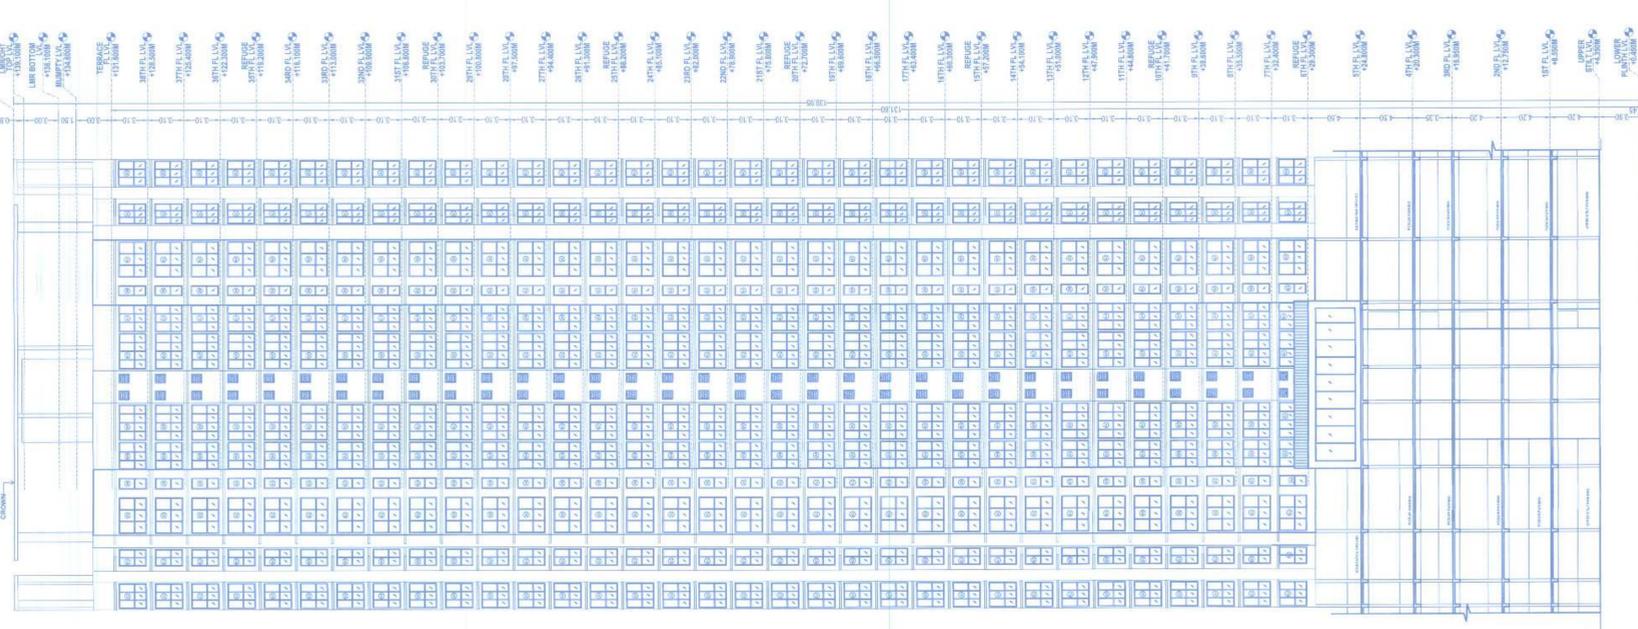


4 SECTION CC - BUILDING C & D
Scale: 1:100

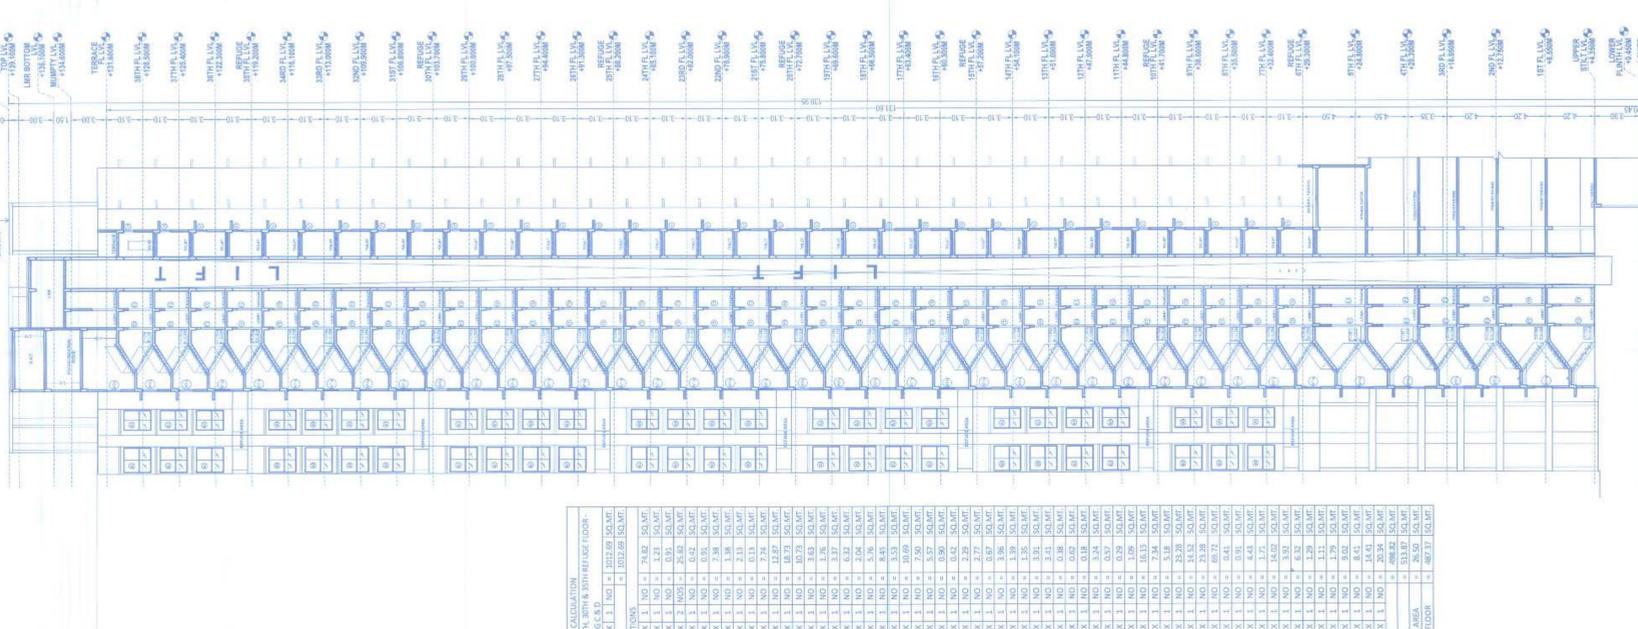

5 ELEVATION C - BUILDING C & D
Scale: 1:100

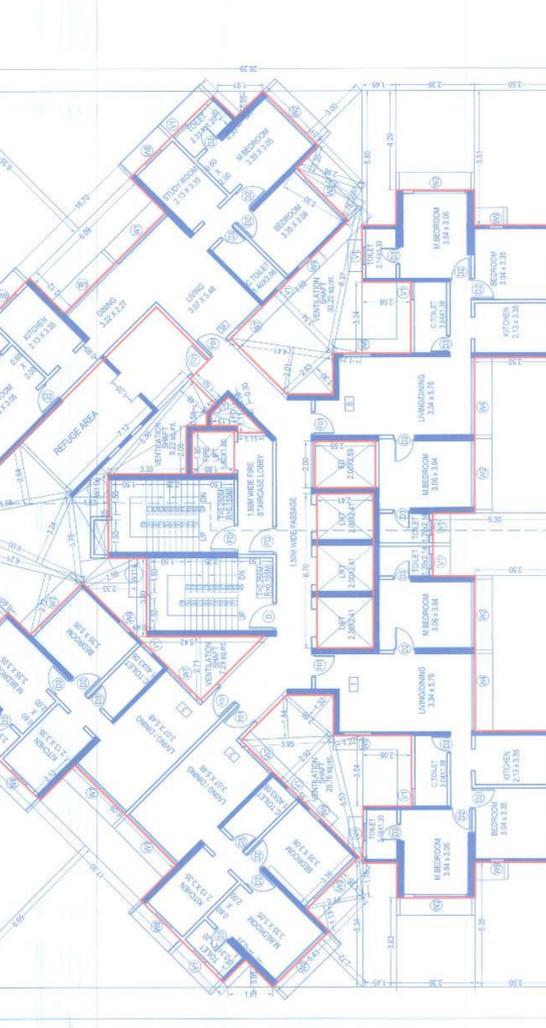

3 TERRACE FLOOR PLAN - BUILDING C & D
Scale: 1:100

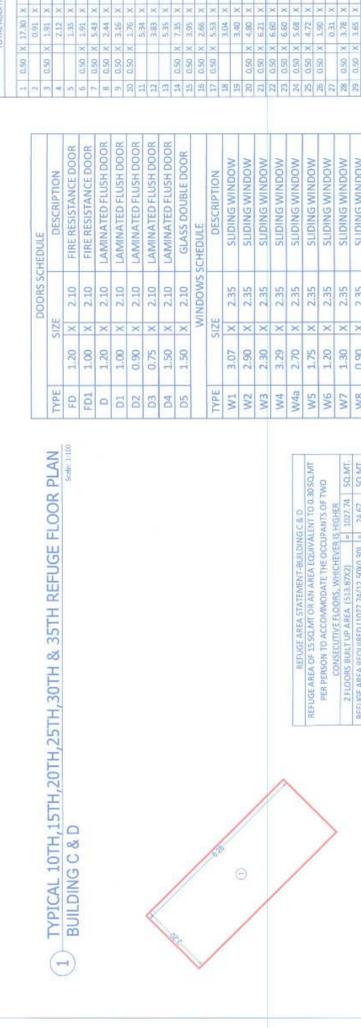

1 TYPICAL 10TH, 15TH, 20TH, 25TH, 30TH & 35TH REFUGE FLOOR PLAN
BUILDING C & D
Scale: 1:100



2 REFUGE AREA DIAGRAM
BUILDING C & D
Scale: 1:100

DOORS SCHEDULE

TYPE	SIZE	DESCRIPTION
FD	1.20 X 2.10	FIRE RESISTANCE DOOR
FD1	1.00 X 2.10	FIRE RESISTANCE DOOR
D	1.20 X 2.10	LAMINATED FLUSH DOOR
D1	1.00 X 2.10	LAMINATED FLUSH DOOR
D2	0.90 X 2.10	LAMINATED FLUSH DOOR
D3	0.75 X 2.10	LAMINATED FLUSH DOOR
D4	1.50 X 2.10	LAMINATED FLUSH DOOR
D5	1.50 X 2.10	GLASS DOUBLE DOOR

WINDOWS SCHEDULE

TYPE	SIZE	DESCRIPTION
W1	3.07 X 2.35	SLIDING WINDOW
W2	2.90 X 2.35	SLIDING WINDOW
W3	2.30 X 2.35	SLIDING WINDOW
W4	3.29 X 2.35	SLIDING WINDOW
W5	1.75 X 2.35	SLIDING WINDOW
W6	1.20 X 2.35	SLIDING WINDOW
W7	1.30 X 2.35	SLIDING WINDOW
W8	0.90 X 2.35	SLIDING WINDOW
W9	1.10 X 2.35	SLIDING WINDOW
W10	2.95 X 1.20	SLIDING WINDOW
W11	3.15 X 1.20	SLIDING WINDOW
W12	2.45 X 2.35	SLIDING WINDOW
W13	1.80 X 2.35	SLIDING WINDOW
V	0.46 X 0.90	LOUVERED WINDOW
V1	0.75 X 0.90	LOUVERED WINDOW
V2	0.50 X 0.90	LOUVERED WINDOW

BUILT UP AREA CALCULATION

NO.	DESCRIPTION	AREA (SQ.MT.)
1	1.50 X 17.00 X 1.10	74.82
2	0.90 X 1.90 X 1.10	2.23
3	3.50 X 0.90 X 1.10	4.23
4	3.50 X 0.90 X 1.10	4.23
5	3.50 X 0.90 X 1.10	4.23
6	6.00 X 1.50 X 1.10	9.90
7	6.00 X 1.50 X 1.10	9.90
