


संपादन करताना सर्वोच्च प्रमाणित  
 मॉडेलिंग सॉफ्टवेअर वापरण्यात येईल.  
 मॉडेलिंग सॉफ्टवेअर वापरण्यात येईल.  
 सर्वोच्च प्रमाणित मॉडेलिंग सॉफ्टवेअर वापरण्यात येईल.  
 सर्वोच्च प्रमाणित मॉडेलिंग सॉफ्टवेअर वापरण्यात येईल.

सर्वोच्च प्रमाणित मॉडेलिंग सॉफ्टवेअर  
 वापरण्यात येईल.

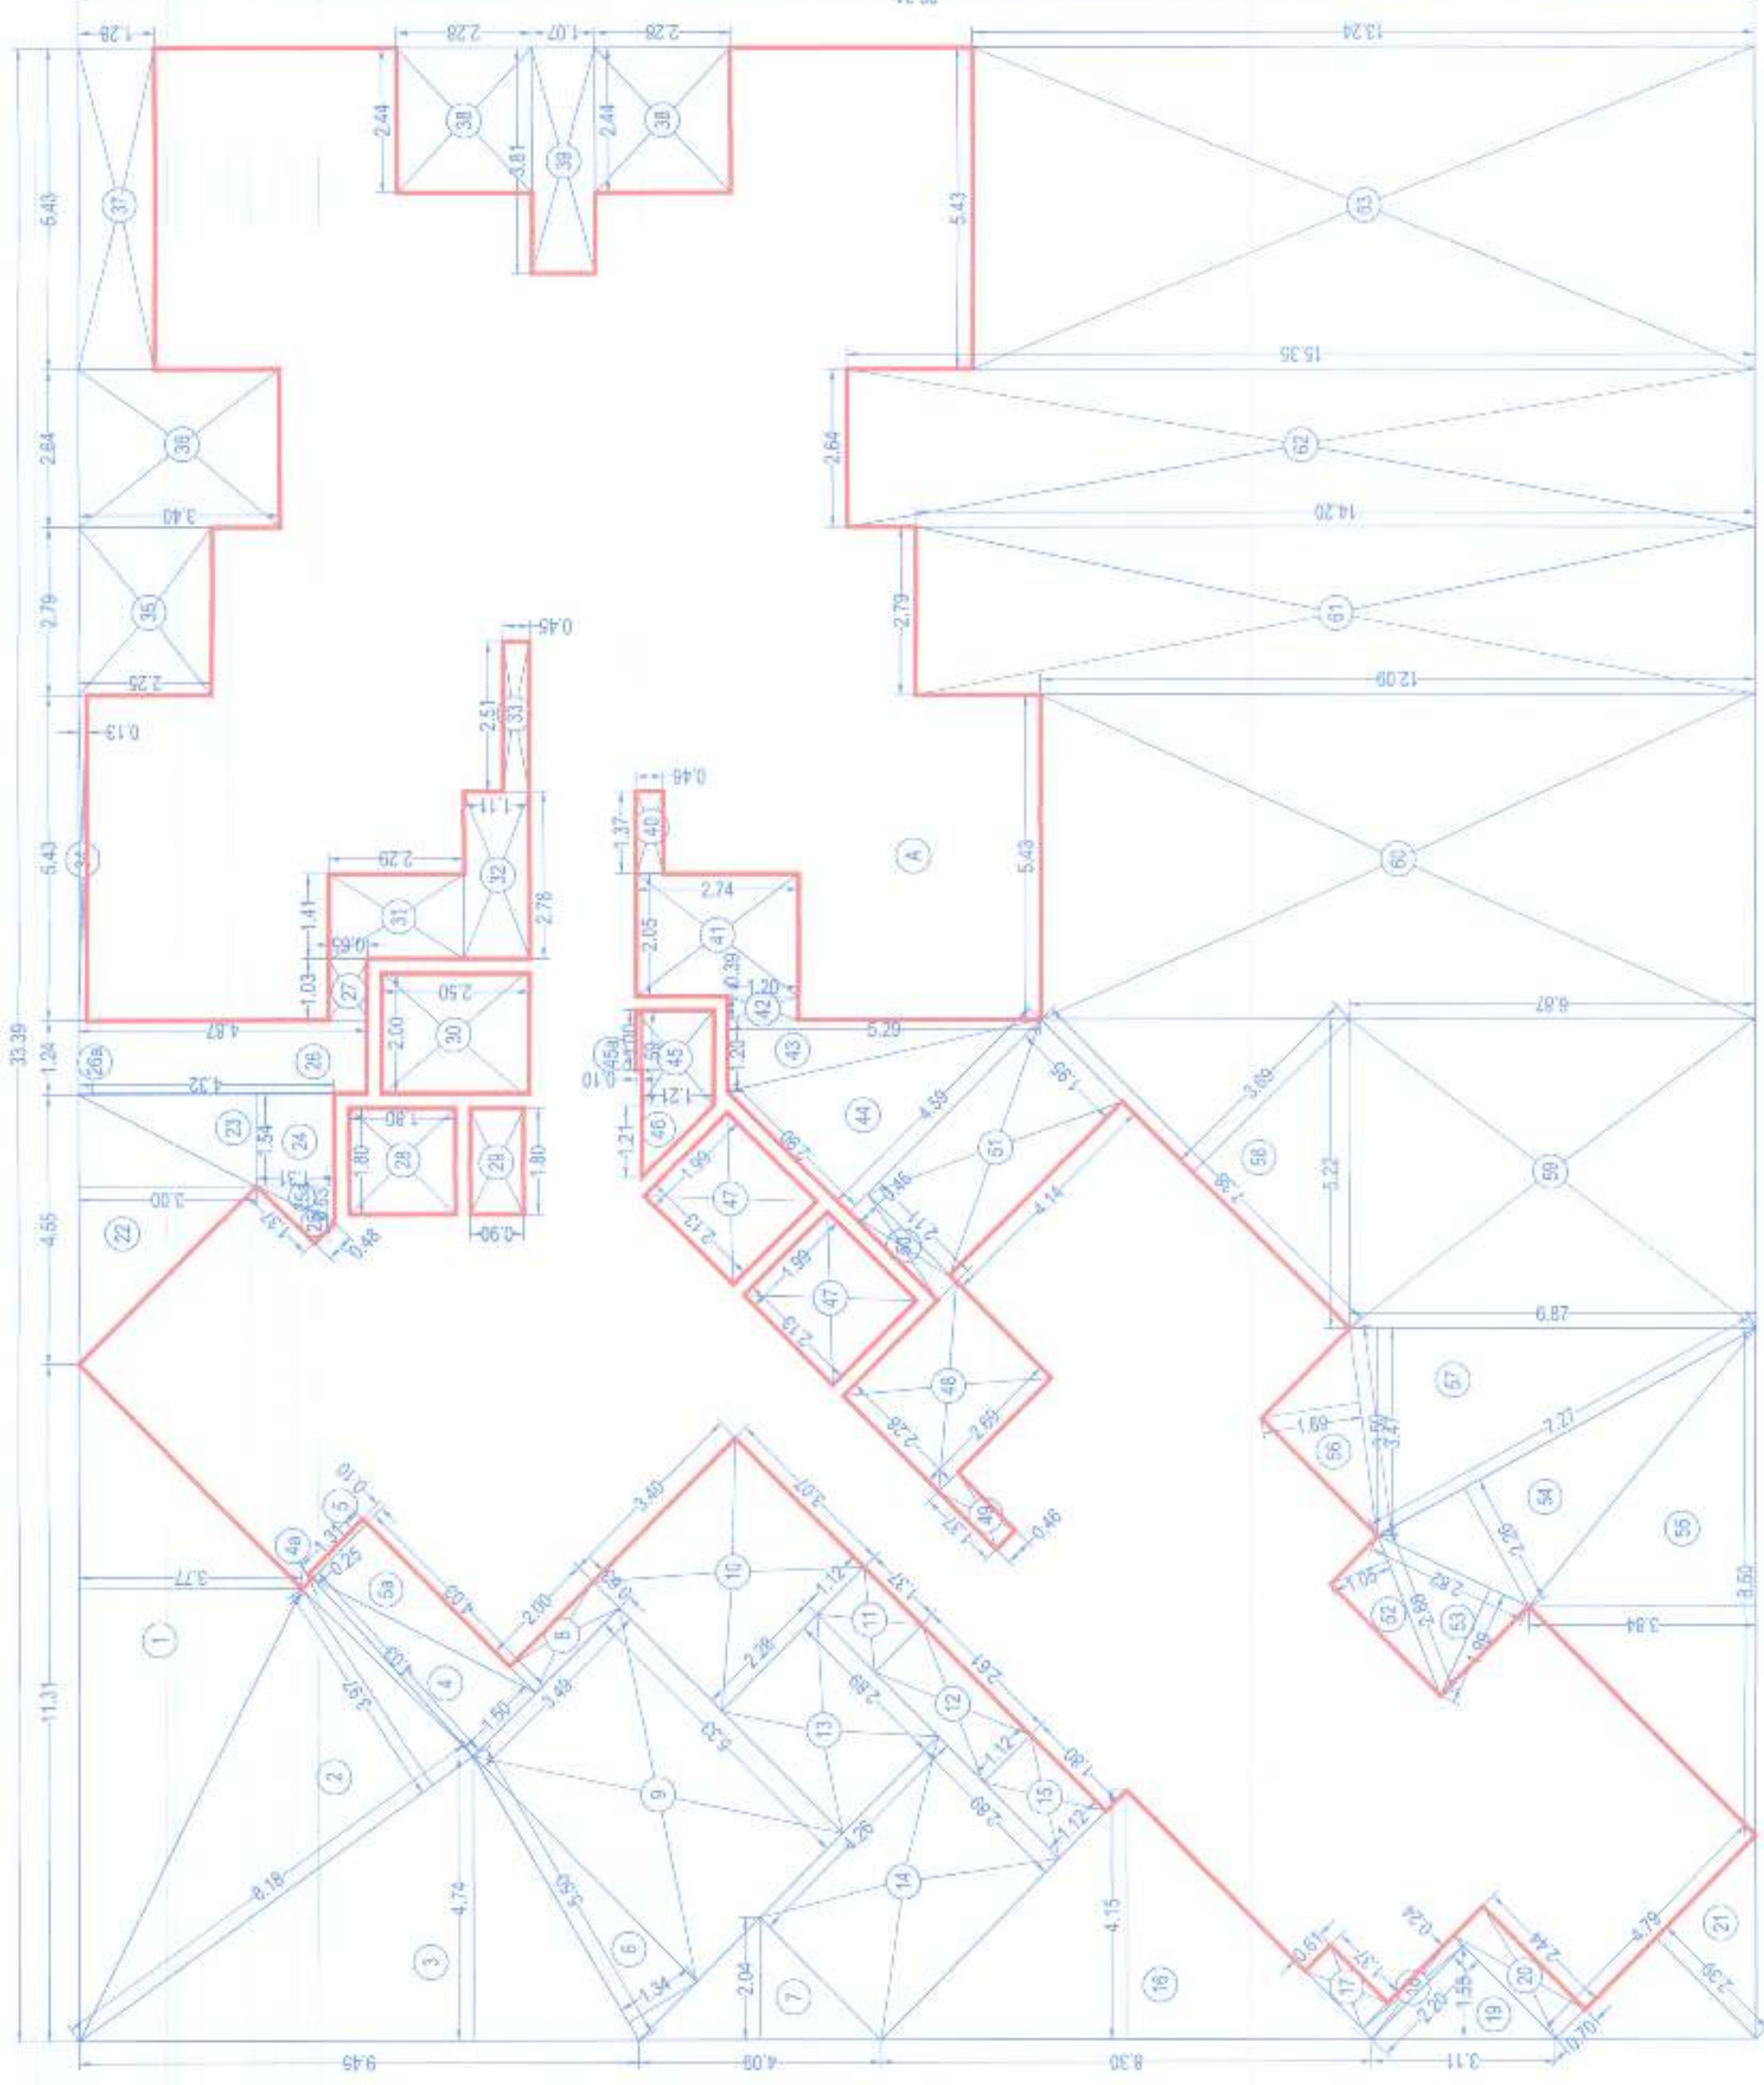


2 AREA DIAGRAM FOR TYPICAL 1ST TO 4TH FLOOR - BUILDING F  
 Scale: 1:100

BUILT UP AREA CALCULATION		1ST TO 4TH FLOOR - BUILDING F		TOTAL BUILT UP AREA				
A	33.39	X	28.34	X	1 NO = 946.27 SQ.MT.			
DEDUCTIONS								
1	0.50	X	11.31	X	3.77	X	1	NO = 21.32 SQ.MT.
2	0.50	X	4.24	X	8.95	X	1	NO = 4.24 SQ.MT.
3	0.50	X	1.5	X	4.03	X	1	NO = 2.02 SQ.MT.
4	0.50	X	1.5	X	4.03	X	1	NO = 2.02 SQ.MT.
5	0.50	X	0.25	X	4.03	X	1	NO = 0.50 SQ.MT.
6	0.50	X	1.31	X	4.03	X	1	NO = 2.02 SQ.MT.
7	0.50	X	1.31	X	4.03	X	1	NO = 2.02 SQ.MT.
TOTAL DEDUCTION								
= 986.81 SQ.MT.								
TOTAL BUILT UP AREA								
= 359.46 SQ.MT.								

1 TYPICAL 1ST, 2ND & 3RD FLOOR PLAN - BUILDING F  
 Scale: 1:100



3 4TH FLOOR PLAN - BUILDING F  
 Scale: 1:100

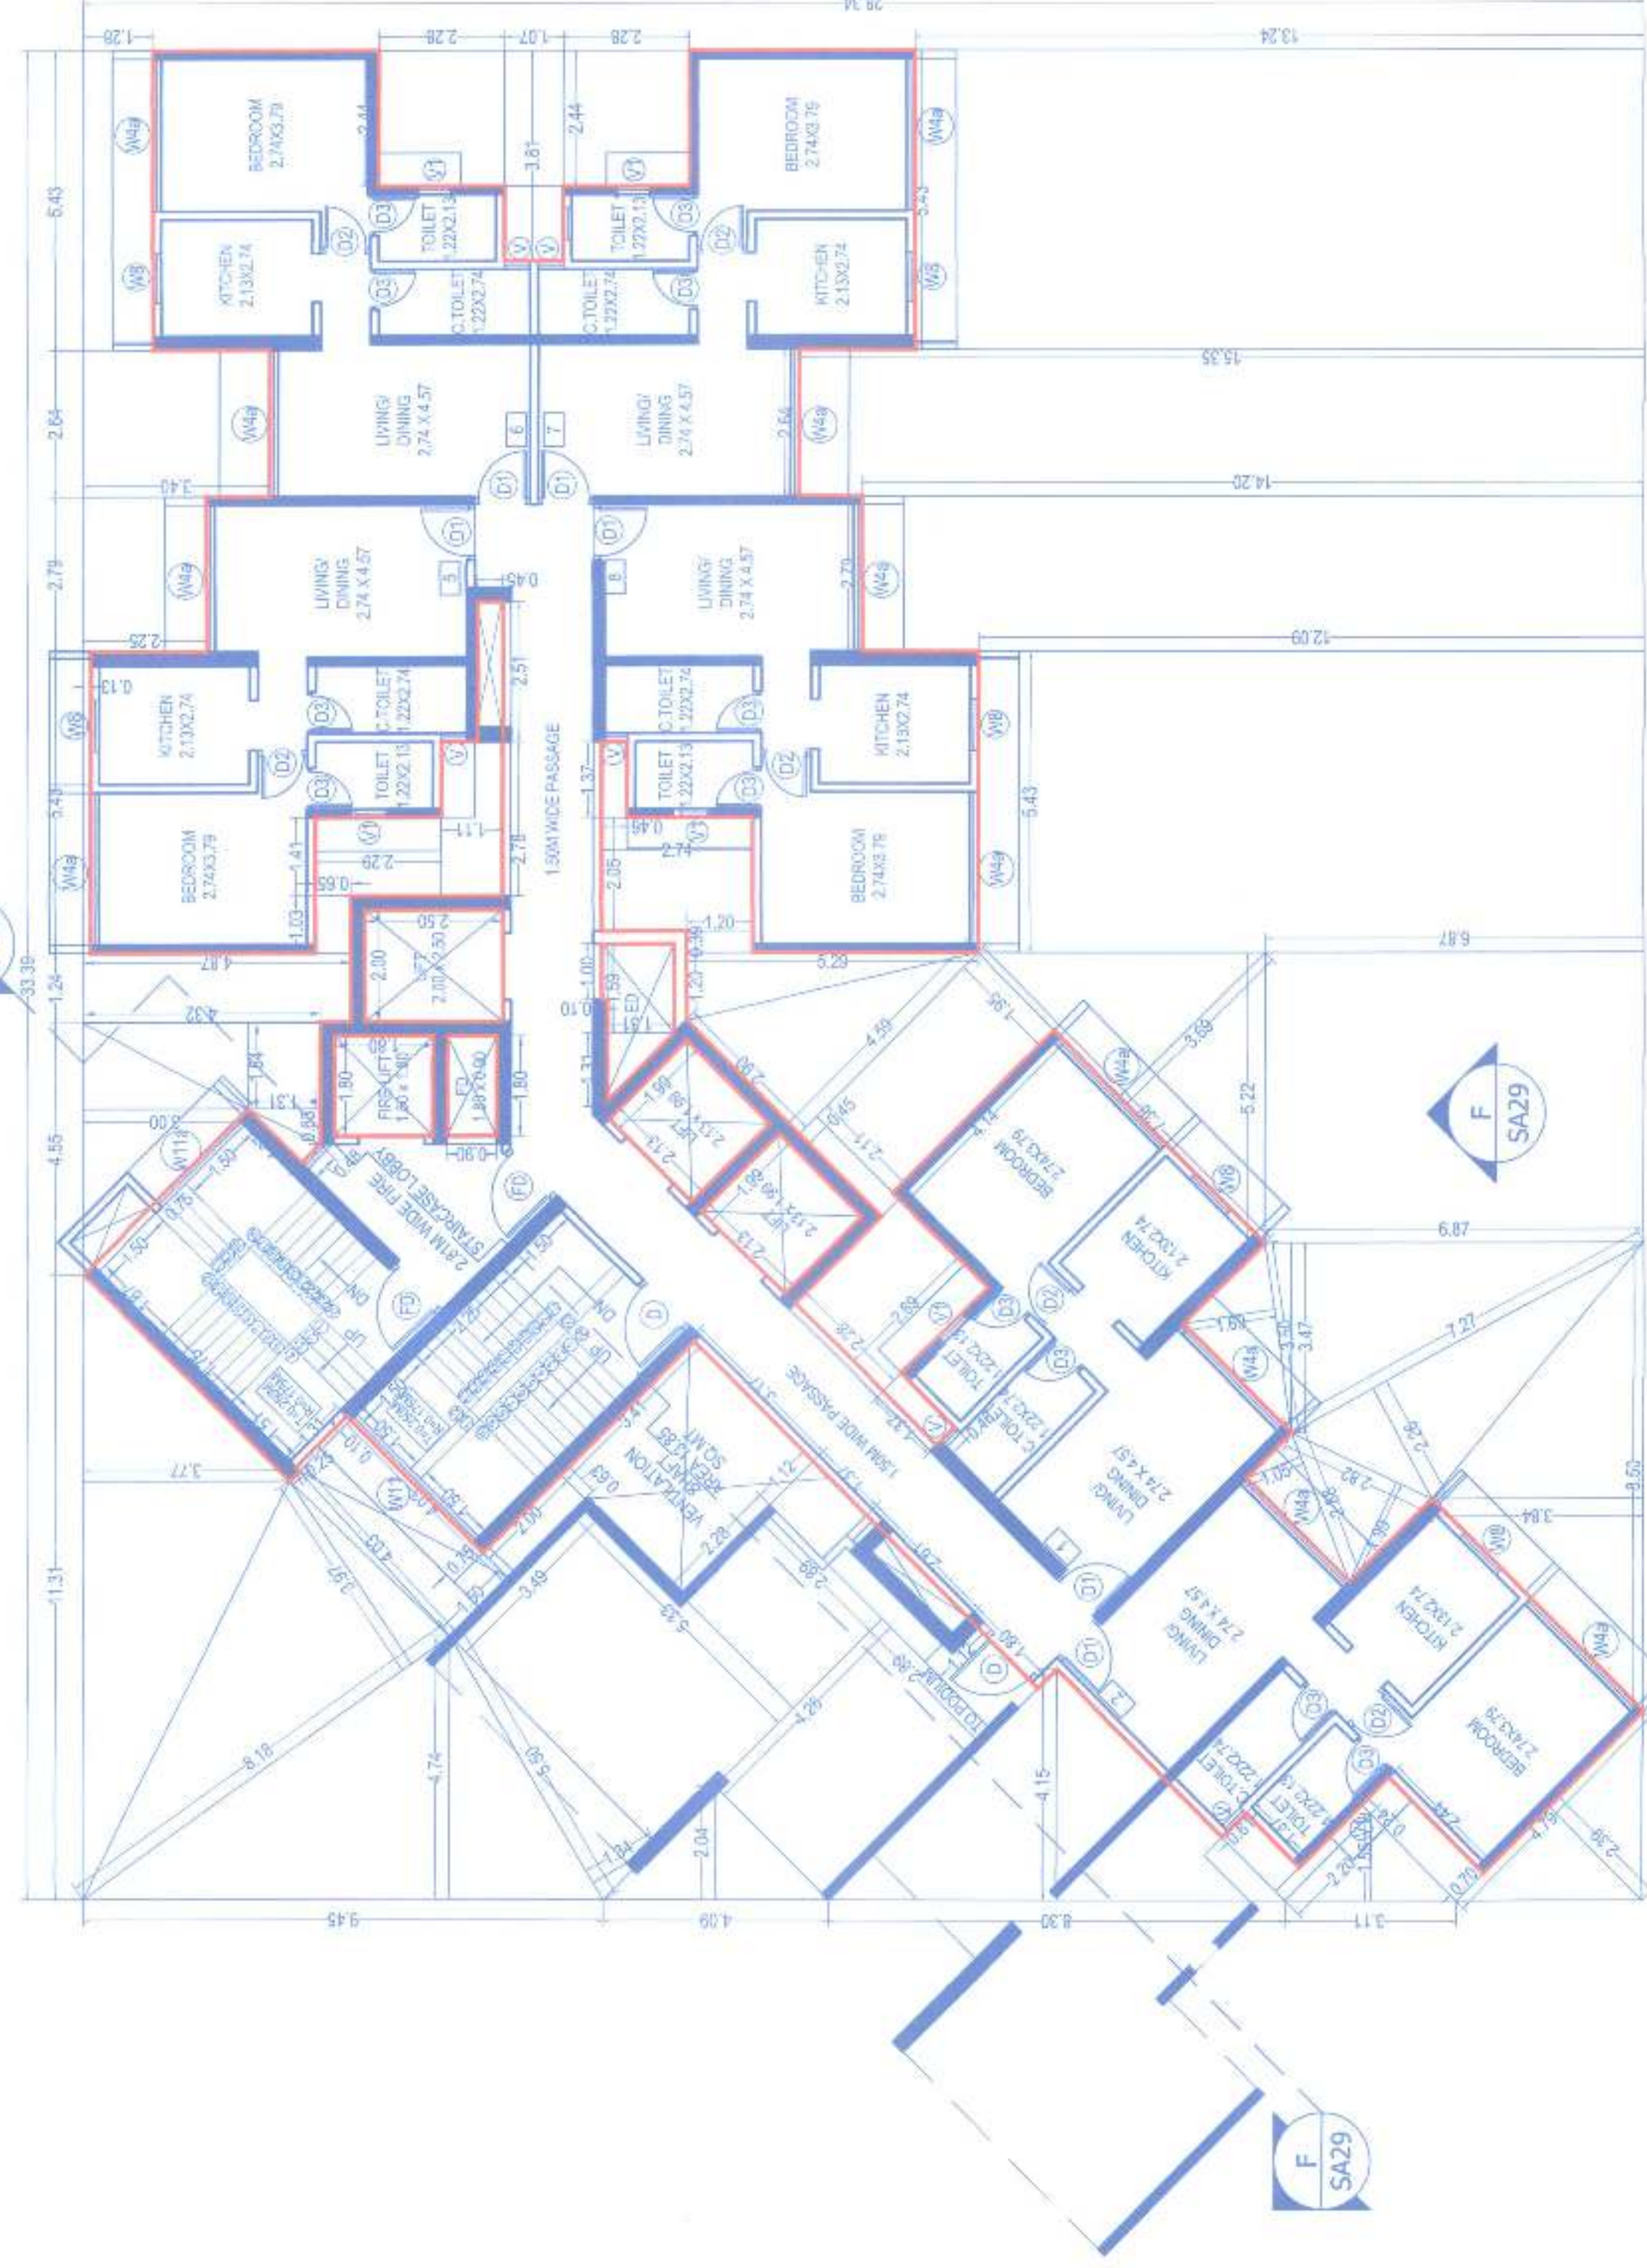

DESCRIPTION OF PROPOSAL & PROPERTY

PROPOSED RESIDENTIAL COMPLEX ON PLOT BEARING  
 GUT NOS. 5(2), 56 & 5(2), DIGHA, NAVI MUMBAI

NAME & SIGNATURE OF OWNER

MS. B.K.S. GALAXY REALTORS PVT. LTD. &  
 M/S. PRISOVO BUILDERS AND DEVELOPERS

Ar. Vishal Shah  
 CA / 2001 / 28393

ARCHITECT'S SIGNATURE

ARCHITECT'S SIGNATURE

DRG No. SCALE DRAWN BY CHECKED BY DATE  
 TF/BS/50A-026 AS SHOWN SGH 06/04/2023

NAME & SIGNATURE OF ARCHITECT



THE FIRM architects  
 101, 102, 103,1000