


एक संरचनात्मक आरेख तैयार करण्यात आला आहे
 आणि तो सर्व संबंधित कायदा आणि तरतुदी
 पूर्णपणे पूर्ण करतो. / एक संरचनात्मक आरेख
 तैयार करण्यात आला आहे आणि तो सर्व संबंधित
 कायदा आणि तरतुदी पूर्णपणे पूर्ण करतो.




1 27TH FLOOR PLAN
Scale: 1:100

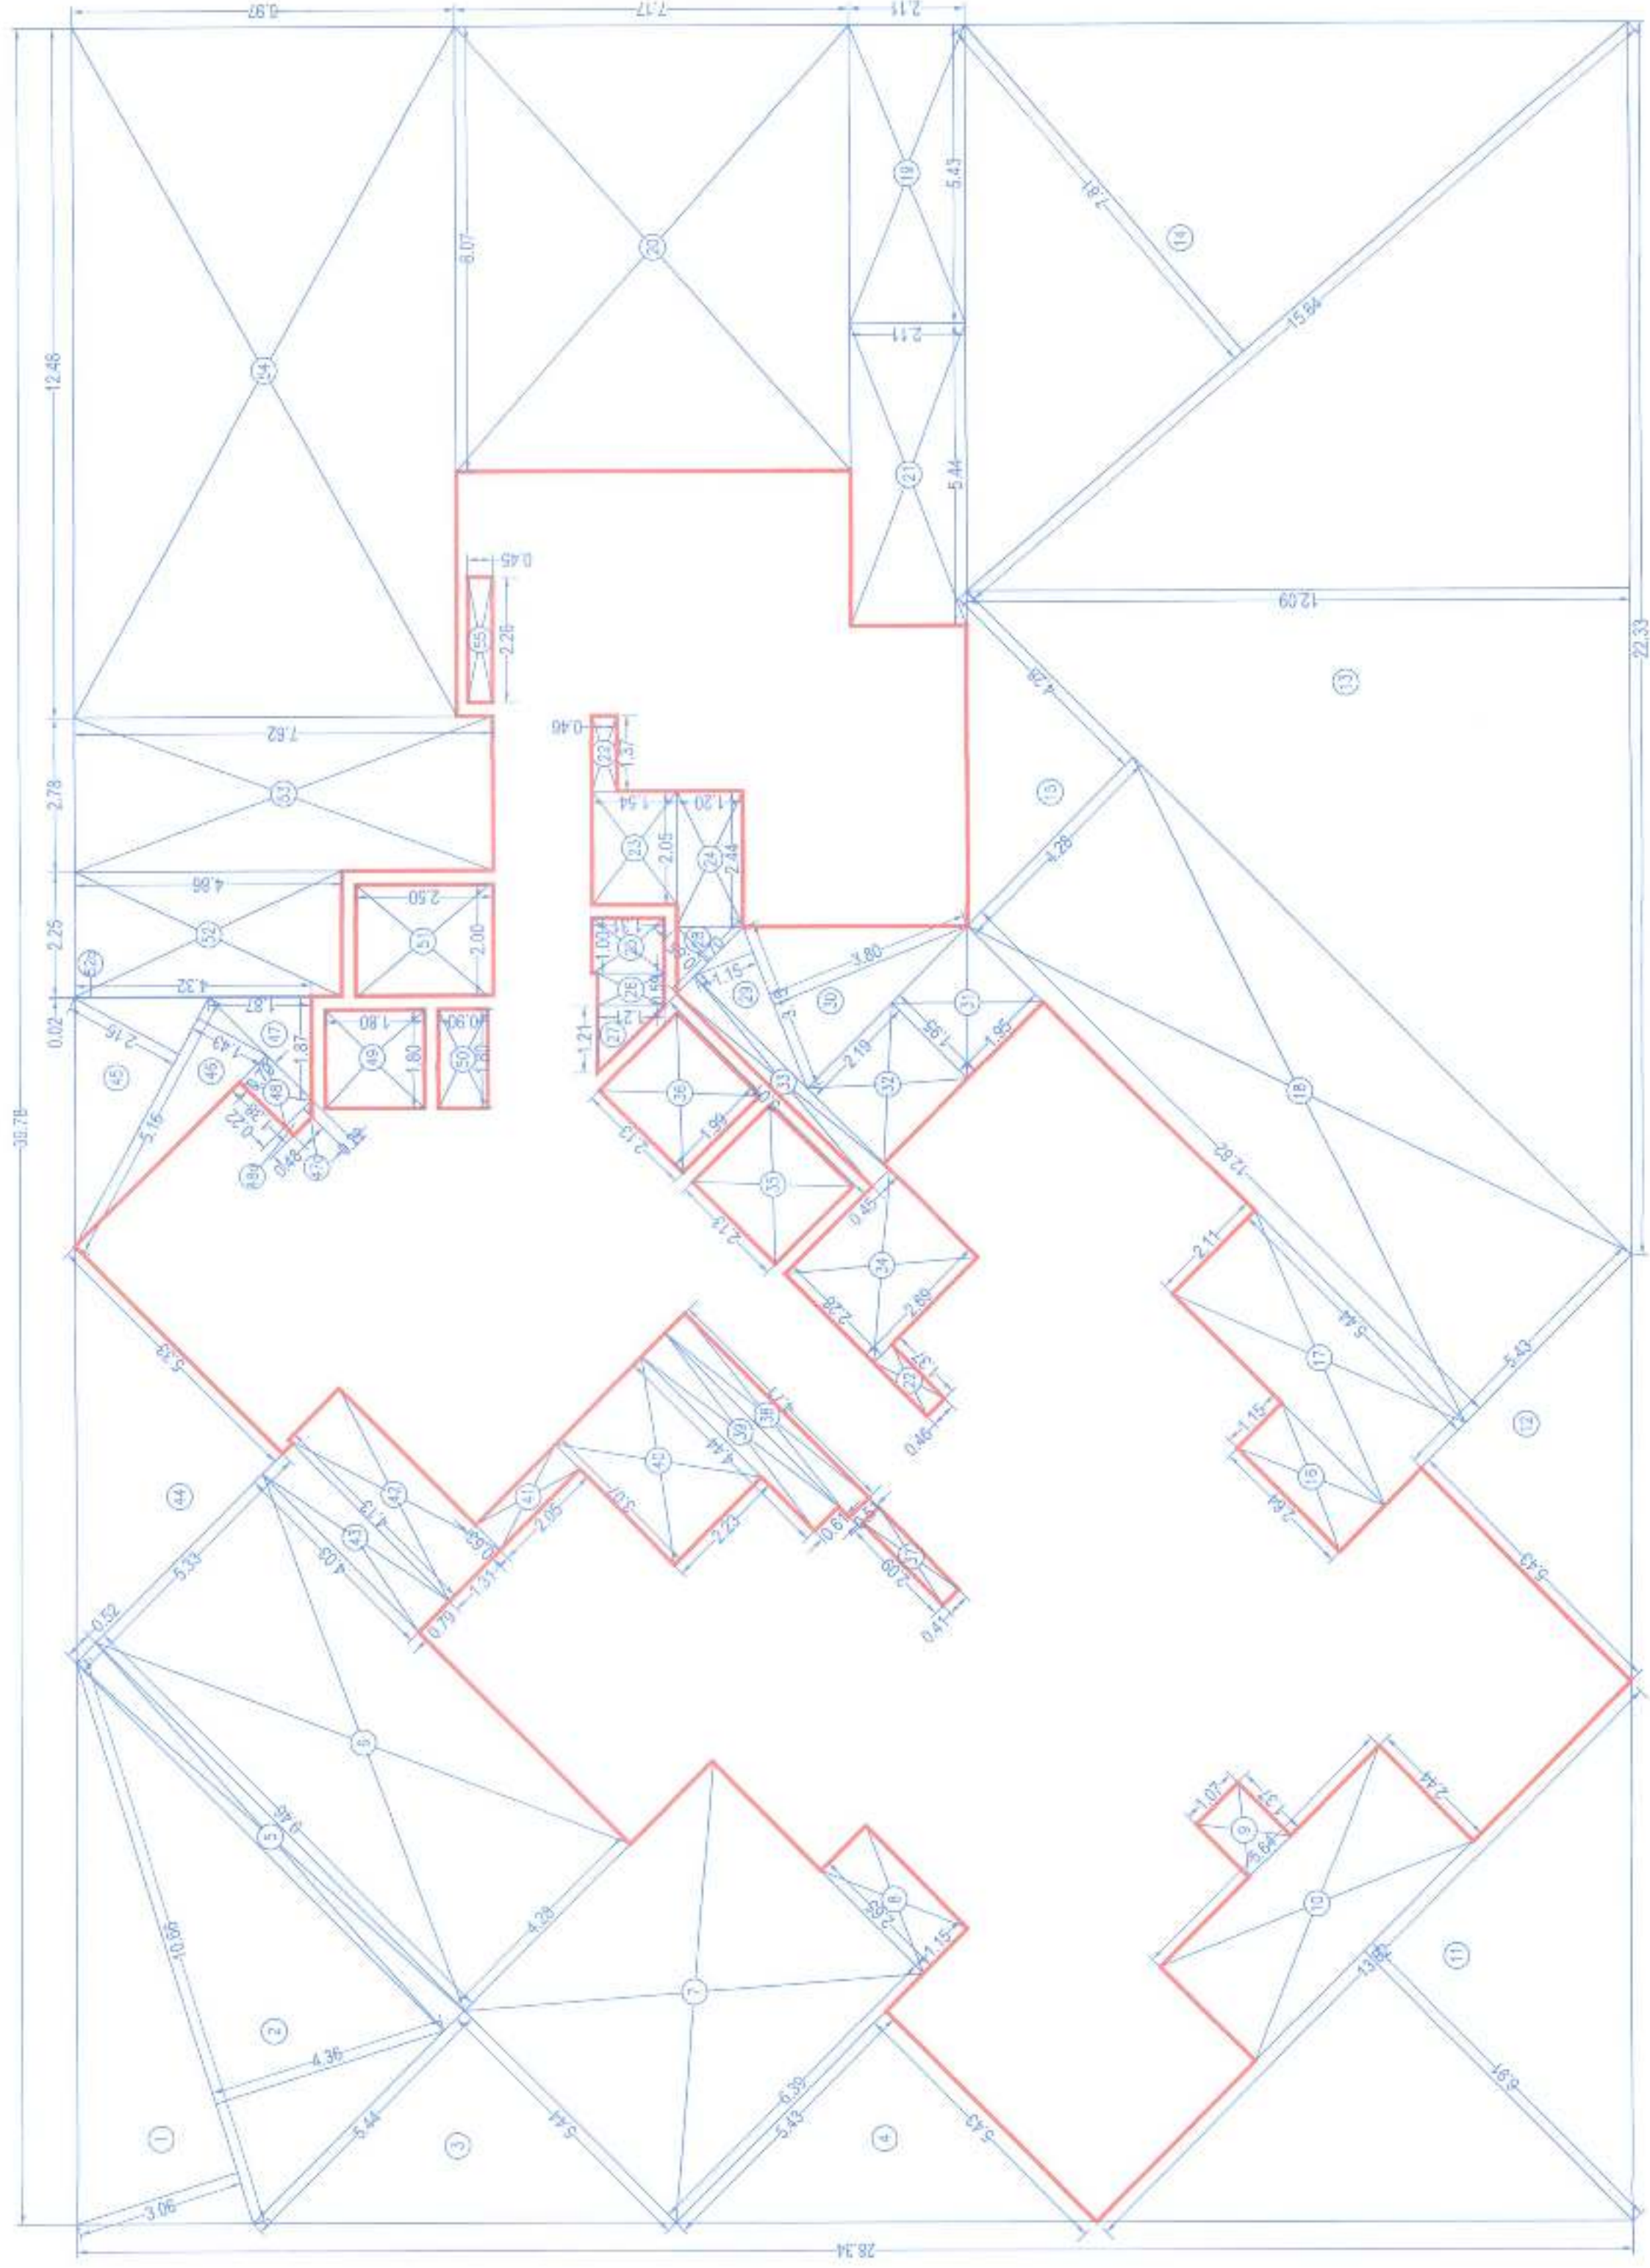

2 AREA DIAGRAM FOR 27TH FLOOR PLAN
Scale: 1:100

TYPE	SIZE	DESCRIPTION
FD	1.20 X 2.10	FIRE RESISTANCE DOOR
D1	1.50 X 2.10	GLASS DOOR
D2	1.50 X 2.10	LAMINATED GLASS DOOR
D3	1.50 X 2.10	LAMINATED GLASS DOOR
D4	1.50 X 2.10	LAMINATED GLASS DOOR
D5	1.50 X 2.10	LAMINATED GLASS DOOR
W1	1.20 X 2.35	SLIDING WINDOW
W2	2.90 X 2.35	SLIDING WINDOW
W3	2.30 X 2.35	SLIDING WINDOW
W4	2.70 X 2.35	SLIDING WINDOW
W5	1.75 X 2.35	SLIDING WINDOW
W6	1.20 X 2.35	SLIDING WINDOW
W7	1.90 X 2.35	SLIDING WINDOW
W8	0.90 X 2.35	SLIDING WINDOW
W9	1.20 X 2.35	SLIDING WINDOW
W10	2.95 X 1.20	SLIDING WINDOW
W11	3.15 X 1.20	SLIDING WINDOW
W12	1.60 X 2.35	SLIDING WINDOW
W13	2.45 X 2.35	SLIDING WINDOW
W14	0.90 X 0.90	LOUVERED WINDOW
W15	0.75 X 0.90	LOUVERED WINDOW
W16	0.50 X 0.90	LOUVERED WINDOW

BUILT UP AREA CALCULATION		TOTAL GROSS AREA	
1	0.50 X 10.00	5.00	5.00
2	0.50 X 10.00	5.00	5.00
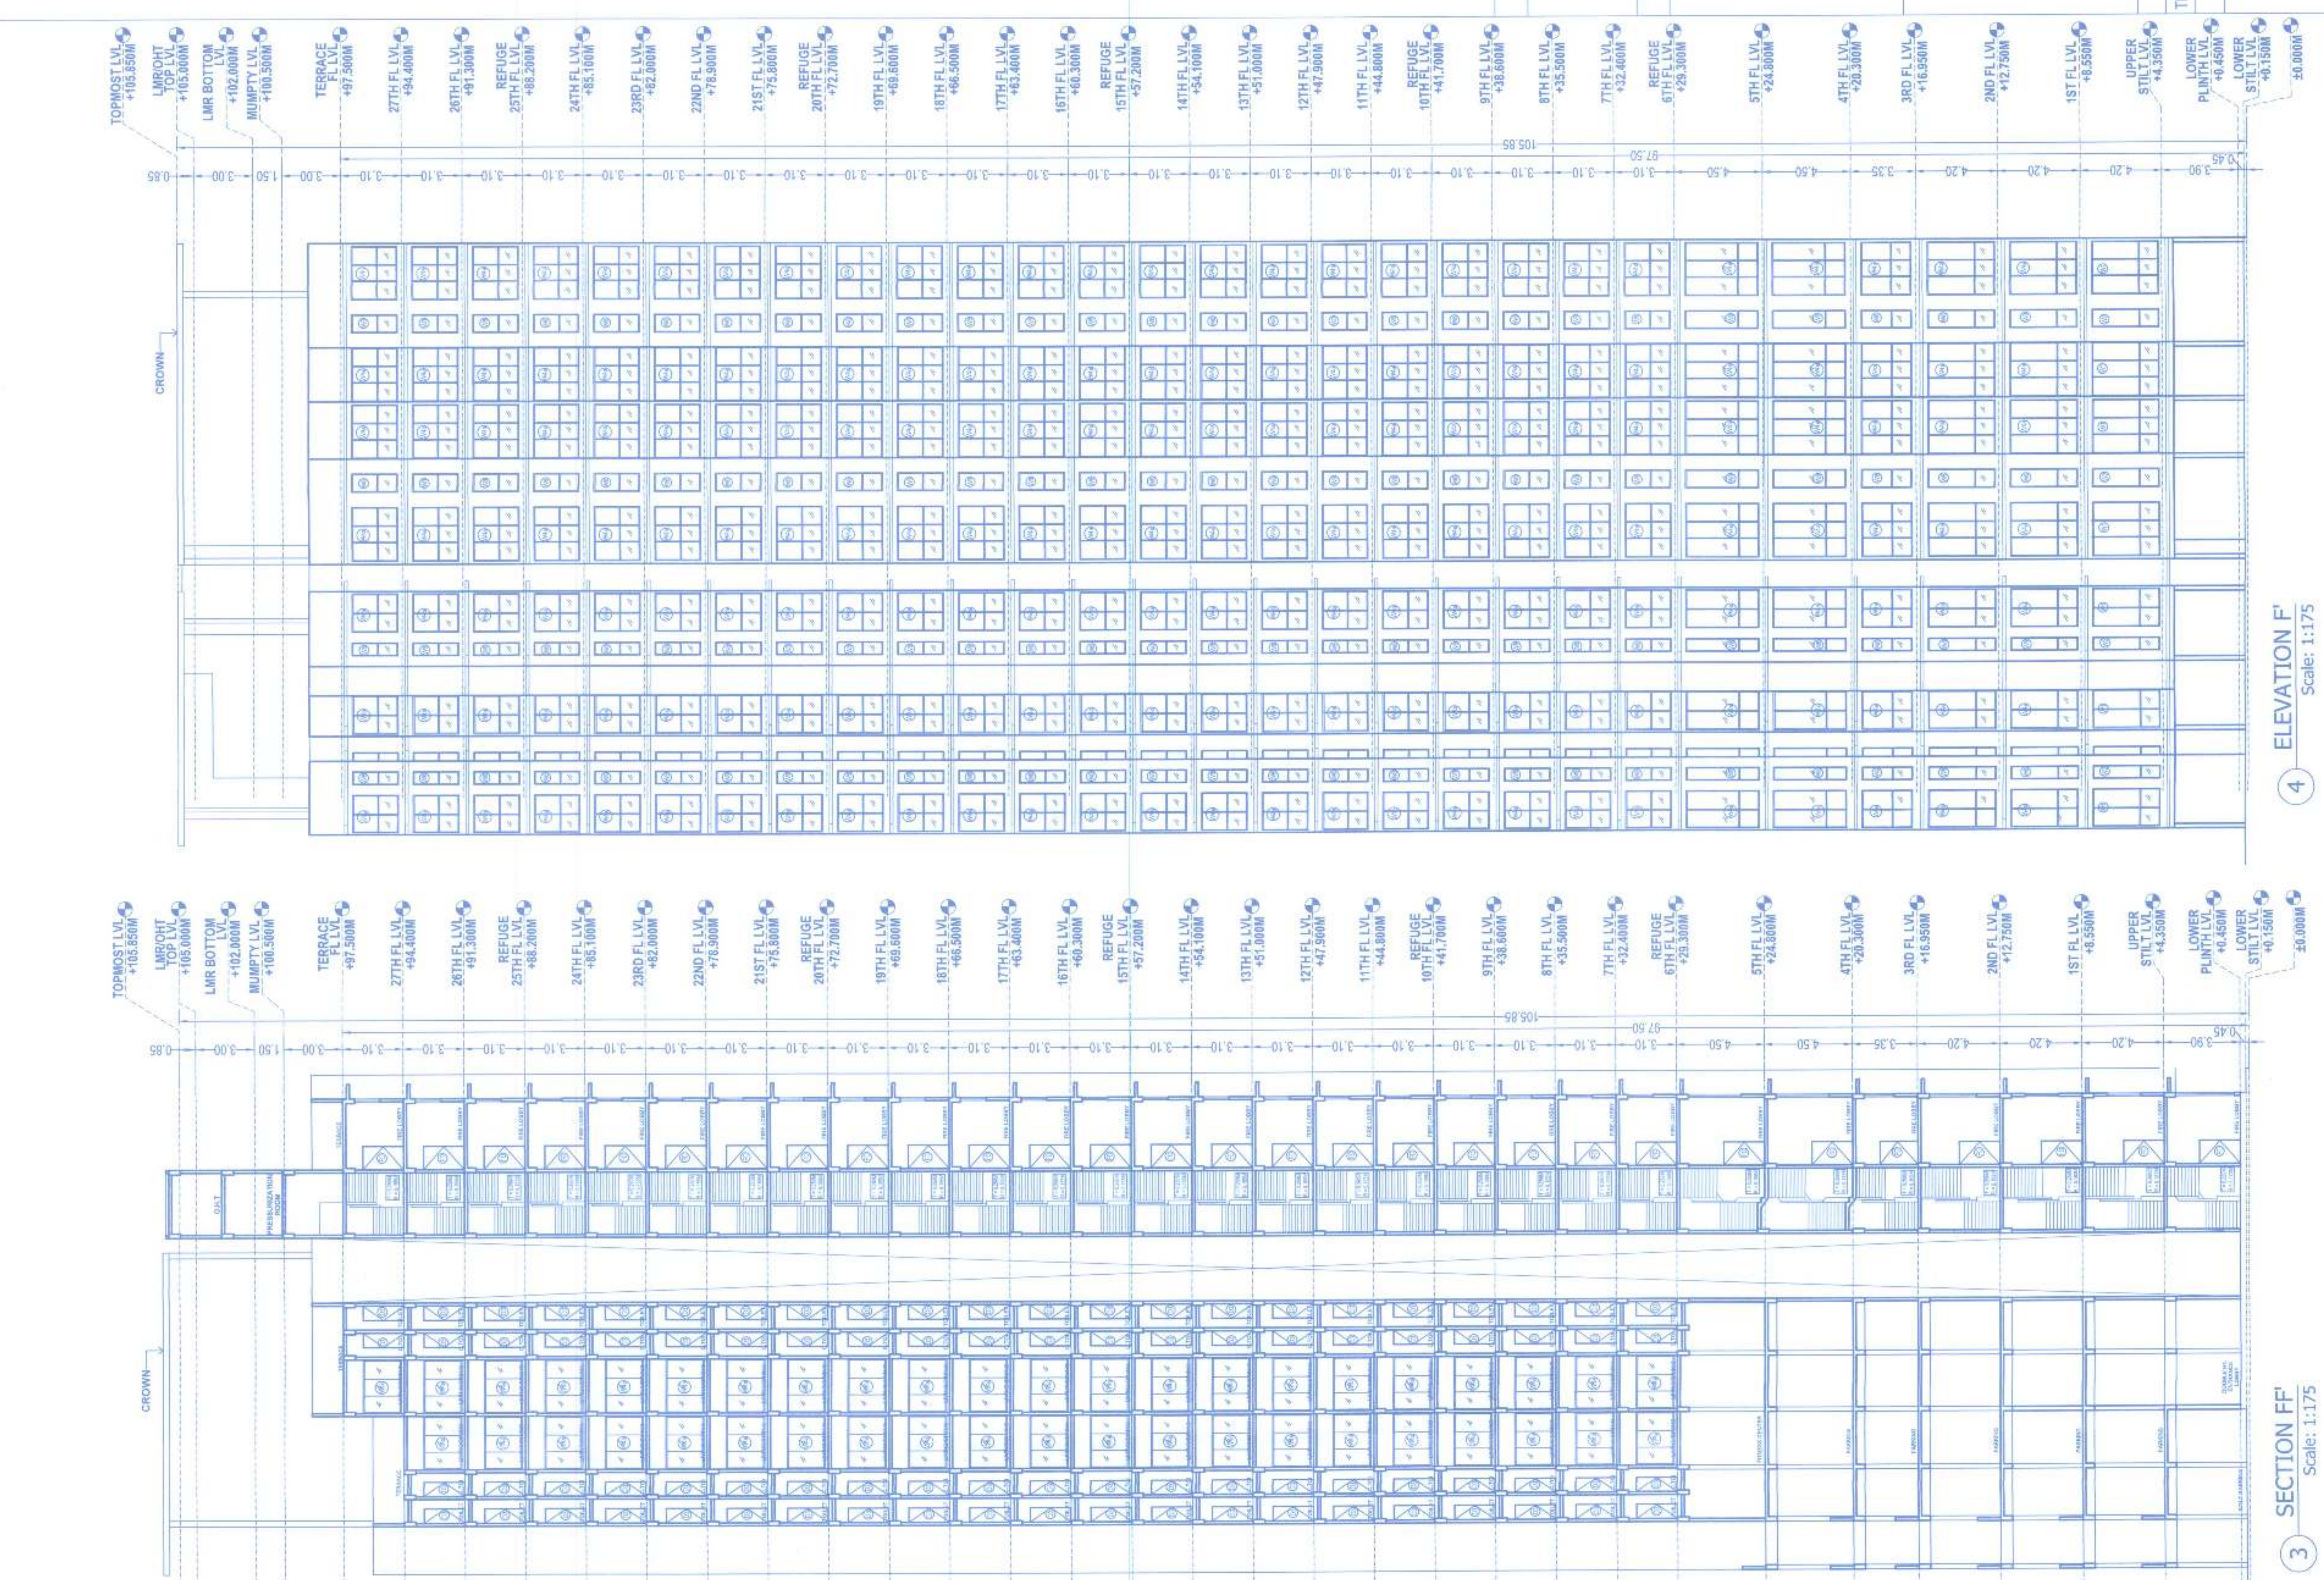

3 SECTION FF'
Scale: 1:175

4 ELEVATION F
Scale: 1:175

DESCRIPTION OF PROPOSAL & PROPERTY
 PROPOSED RESIDENTIAL COMPLEX ON PLOT BEARING
 GUT NOS. 51(2), 56 & 57(2), DIGHA, NAVI MUMBAI

NAME & SIGNATURE OF OWNER
 M.S. B.K.S. GALAXY REALTORS PVT. LTD. &
 M.S. PROVISO BUILDERS AND DEVELOPERS

NAME & SIGNATURE OF ARCHITECT
 Ar. Vishal Shah
 CA / 20017 / 283933

DRG No. TF/BK/S/A-2/2 AS SHOWN
 SCALE AS SHOWN
 DRAWN BY SGH
 CHECKED BY
 DATE 06.04.2023



THE FIRM
 ARCHITECTS LLP
 17, JYP STREET, 1ST FLOOR, LAXMI, MUMBAI
 400002, MAHARASHTRA, INDIA