


महाराष्ट्र शासन, नगरपालिका, मुंबई
प्लानिंग विभाग, नगरपालिका, मुंबई
आयोजना क्र. 108/2019
प्लानिंग विभाग, नगरपालिका, मुंबई

BUILT UP AREA CALCULATION table with columns for typical floor, total addition, and total built up area.

BUILT UP AREA CALCULATION table with columns for typical floor, total addition, and total built up area.

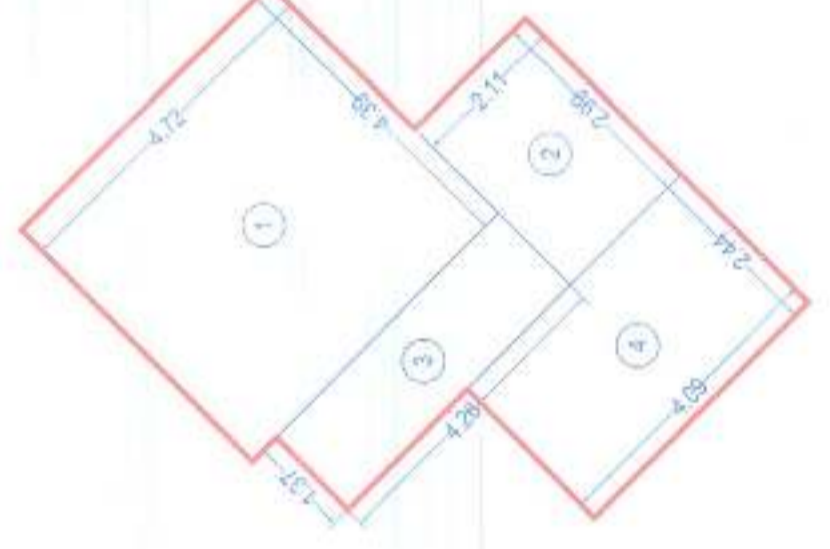


AREA DIAGRAM FOR REFUGE AREA - BUILDING F Scale: 1:100

REFUGE AREA CALCULATIONS - BUILDING F table with 4 rows of calculations.

REFUGE AREA STATEMENT BUILDING F
REFUGE AREA OF 15 SQ.MT OR AN AREA EQUIVALENT TO 0.30 SQ.MT PER PERSON TO ACCOMMODATE THE OCCUPANTS OF TWO CONSECUTIVE FLOORS, WHICHEVER IS HIGHER.


DOORS SCHEDULE table with columns for type, size, and description.

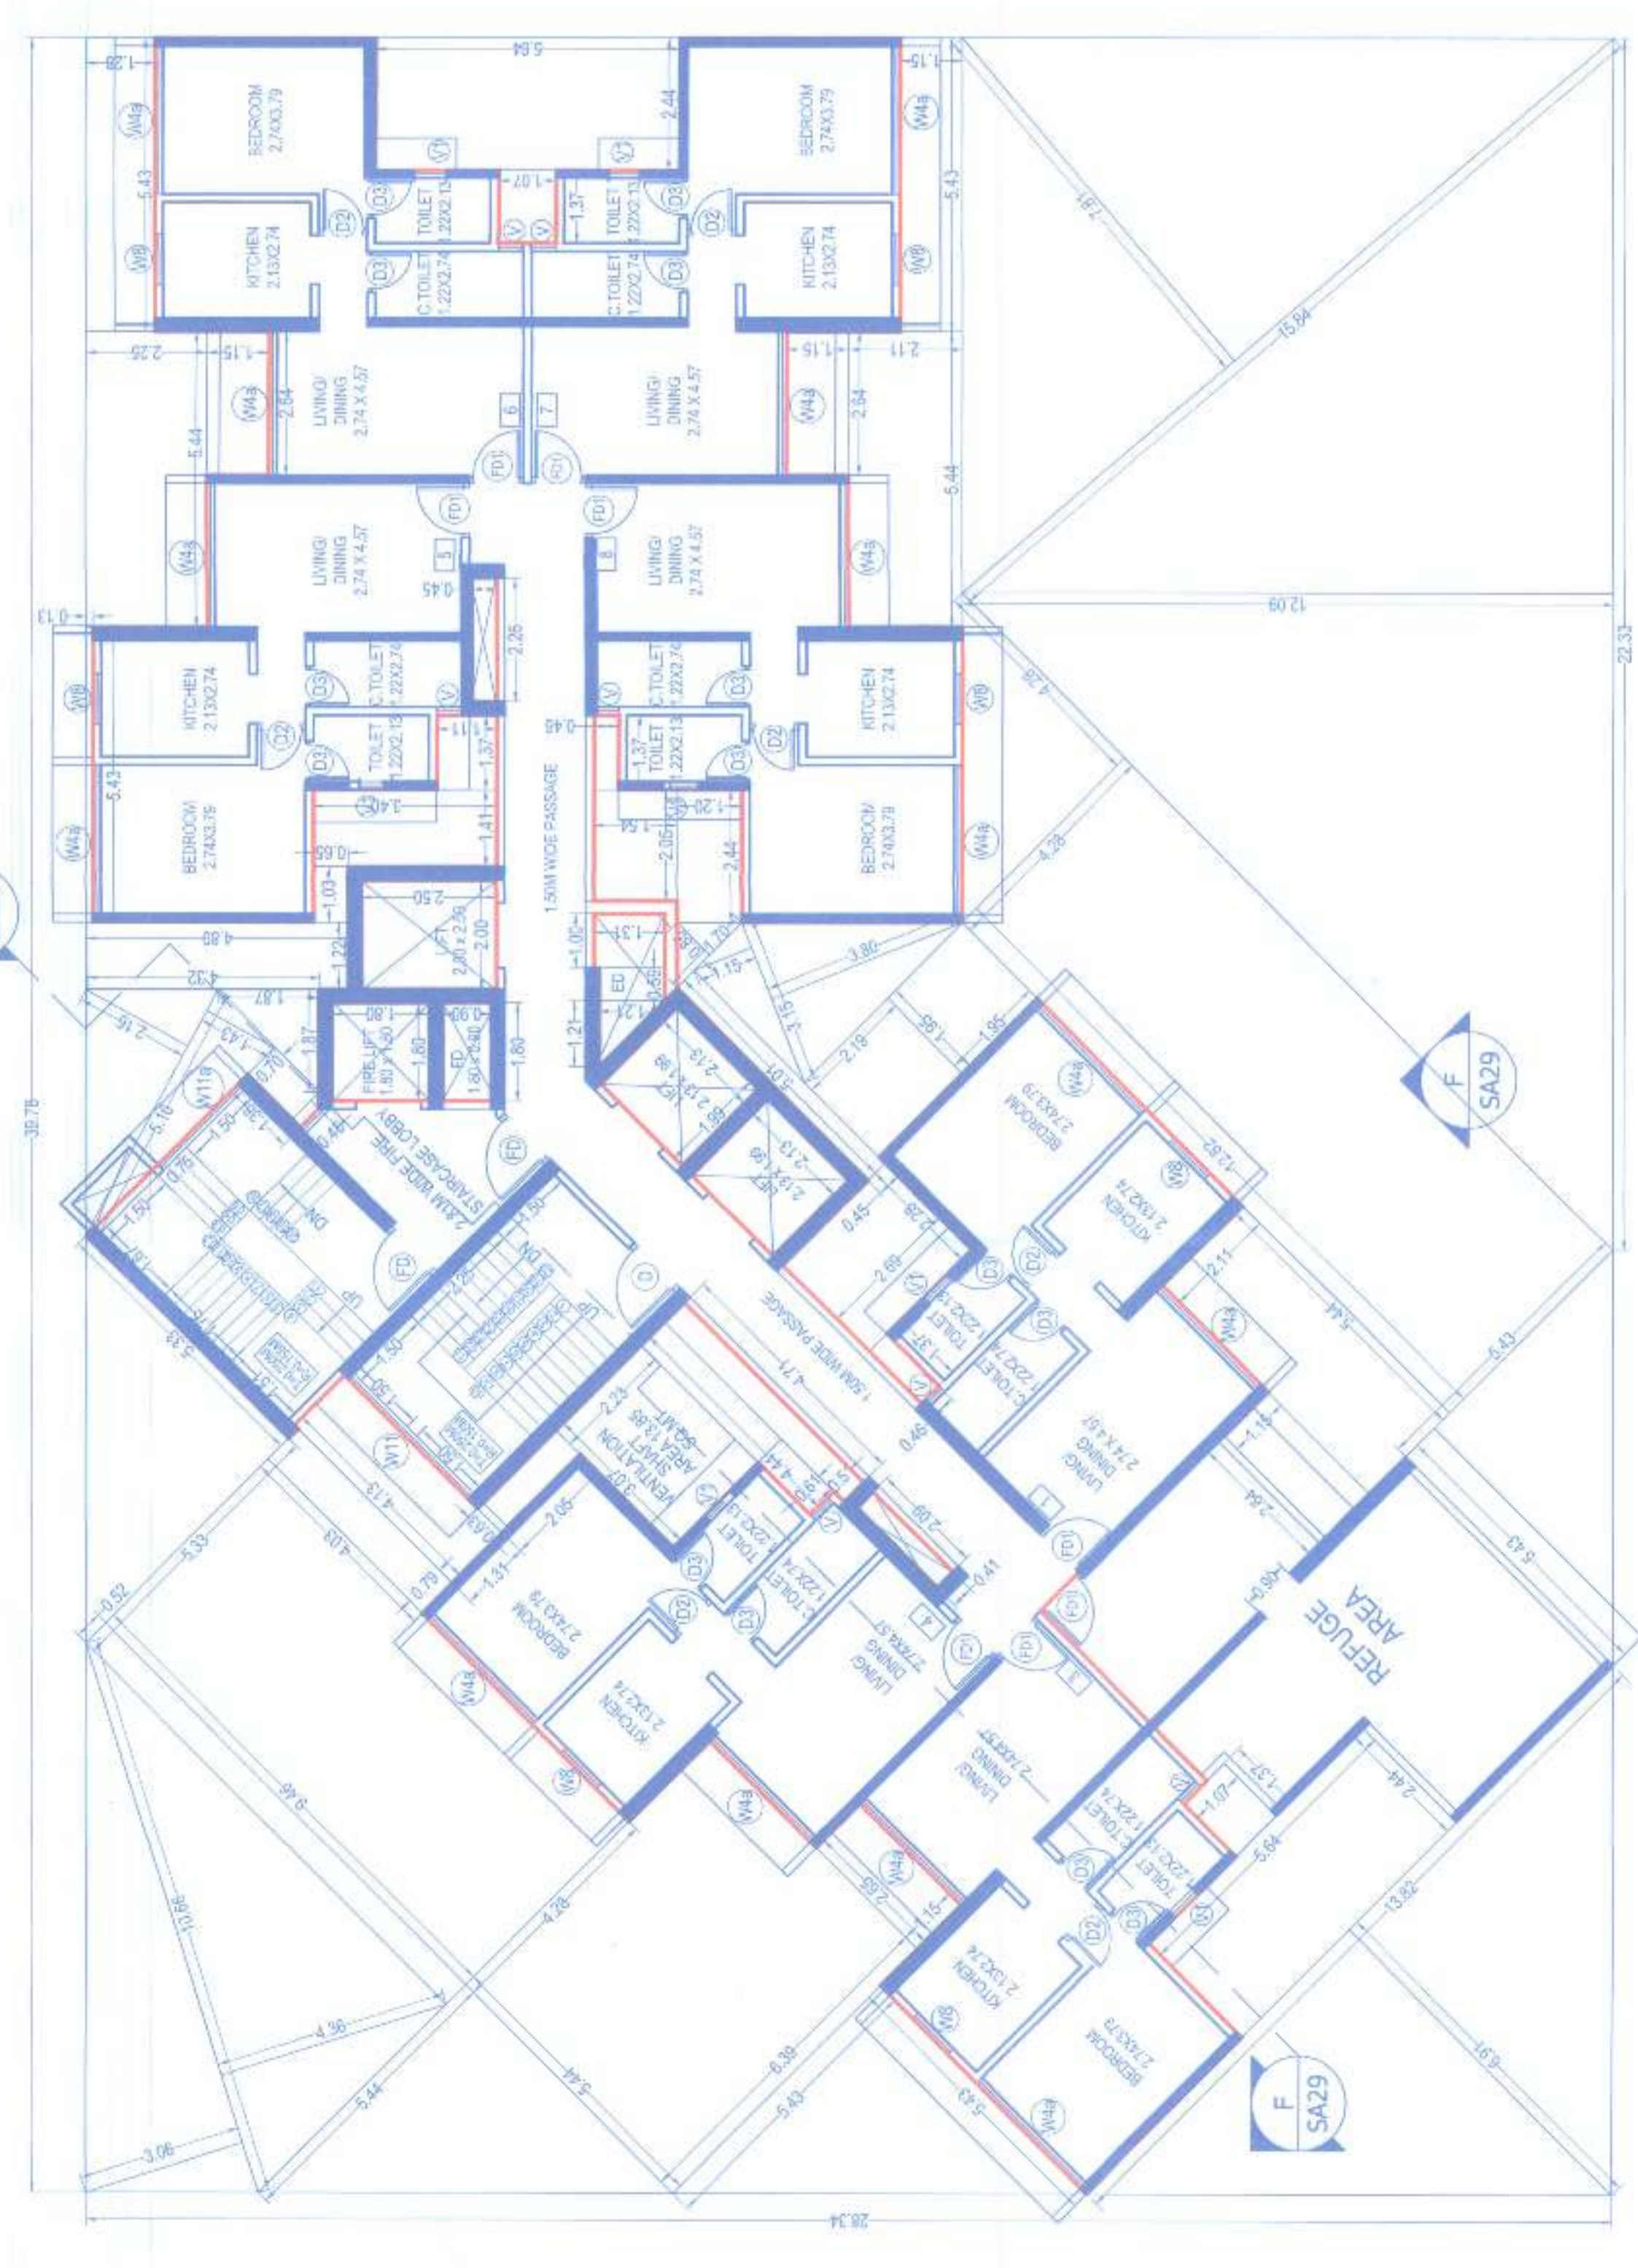

TYPICAL 10TH, 15TH, 20TH, 25TH REFUGE FLOOR PLAN - BUILDING F Scale: 1:100



TYPICAL 7-9, 11-14, 16-19, 21-24, 26 FLOOR PLAN - BUILDING F Scale: 1:100

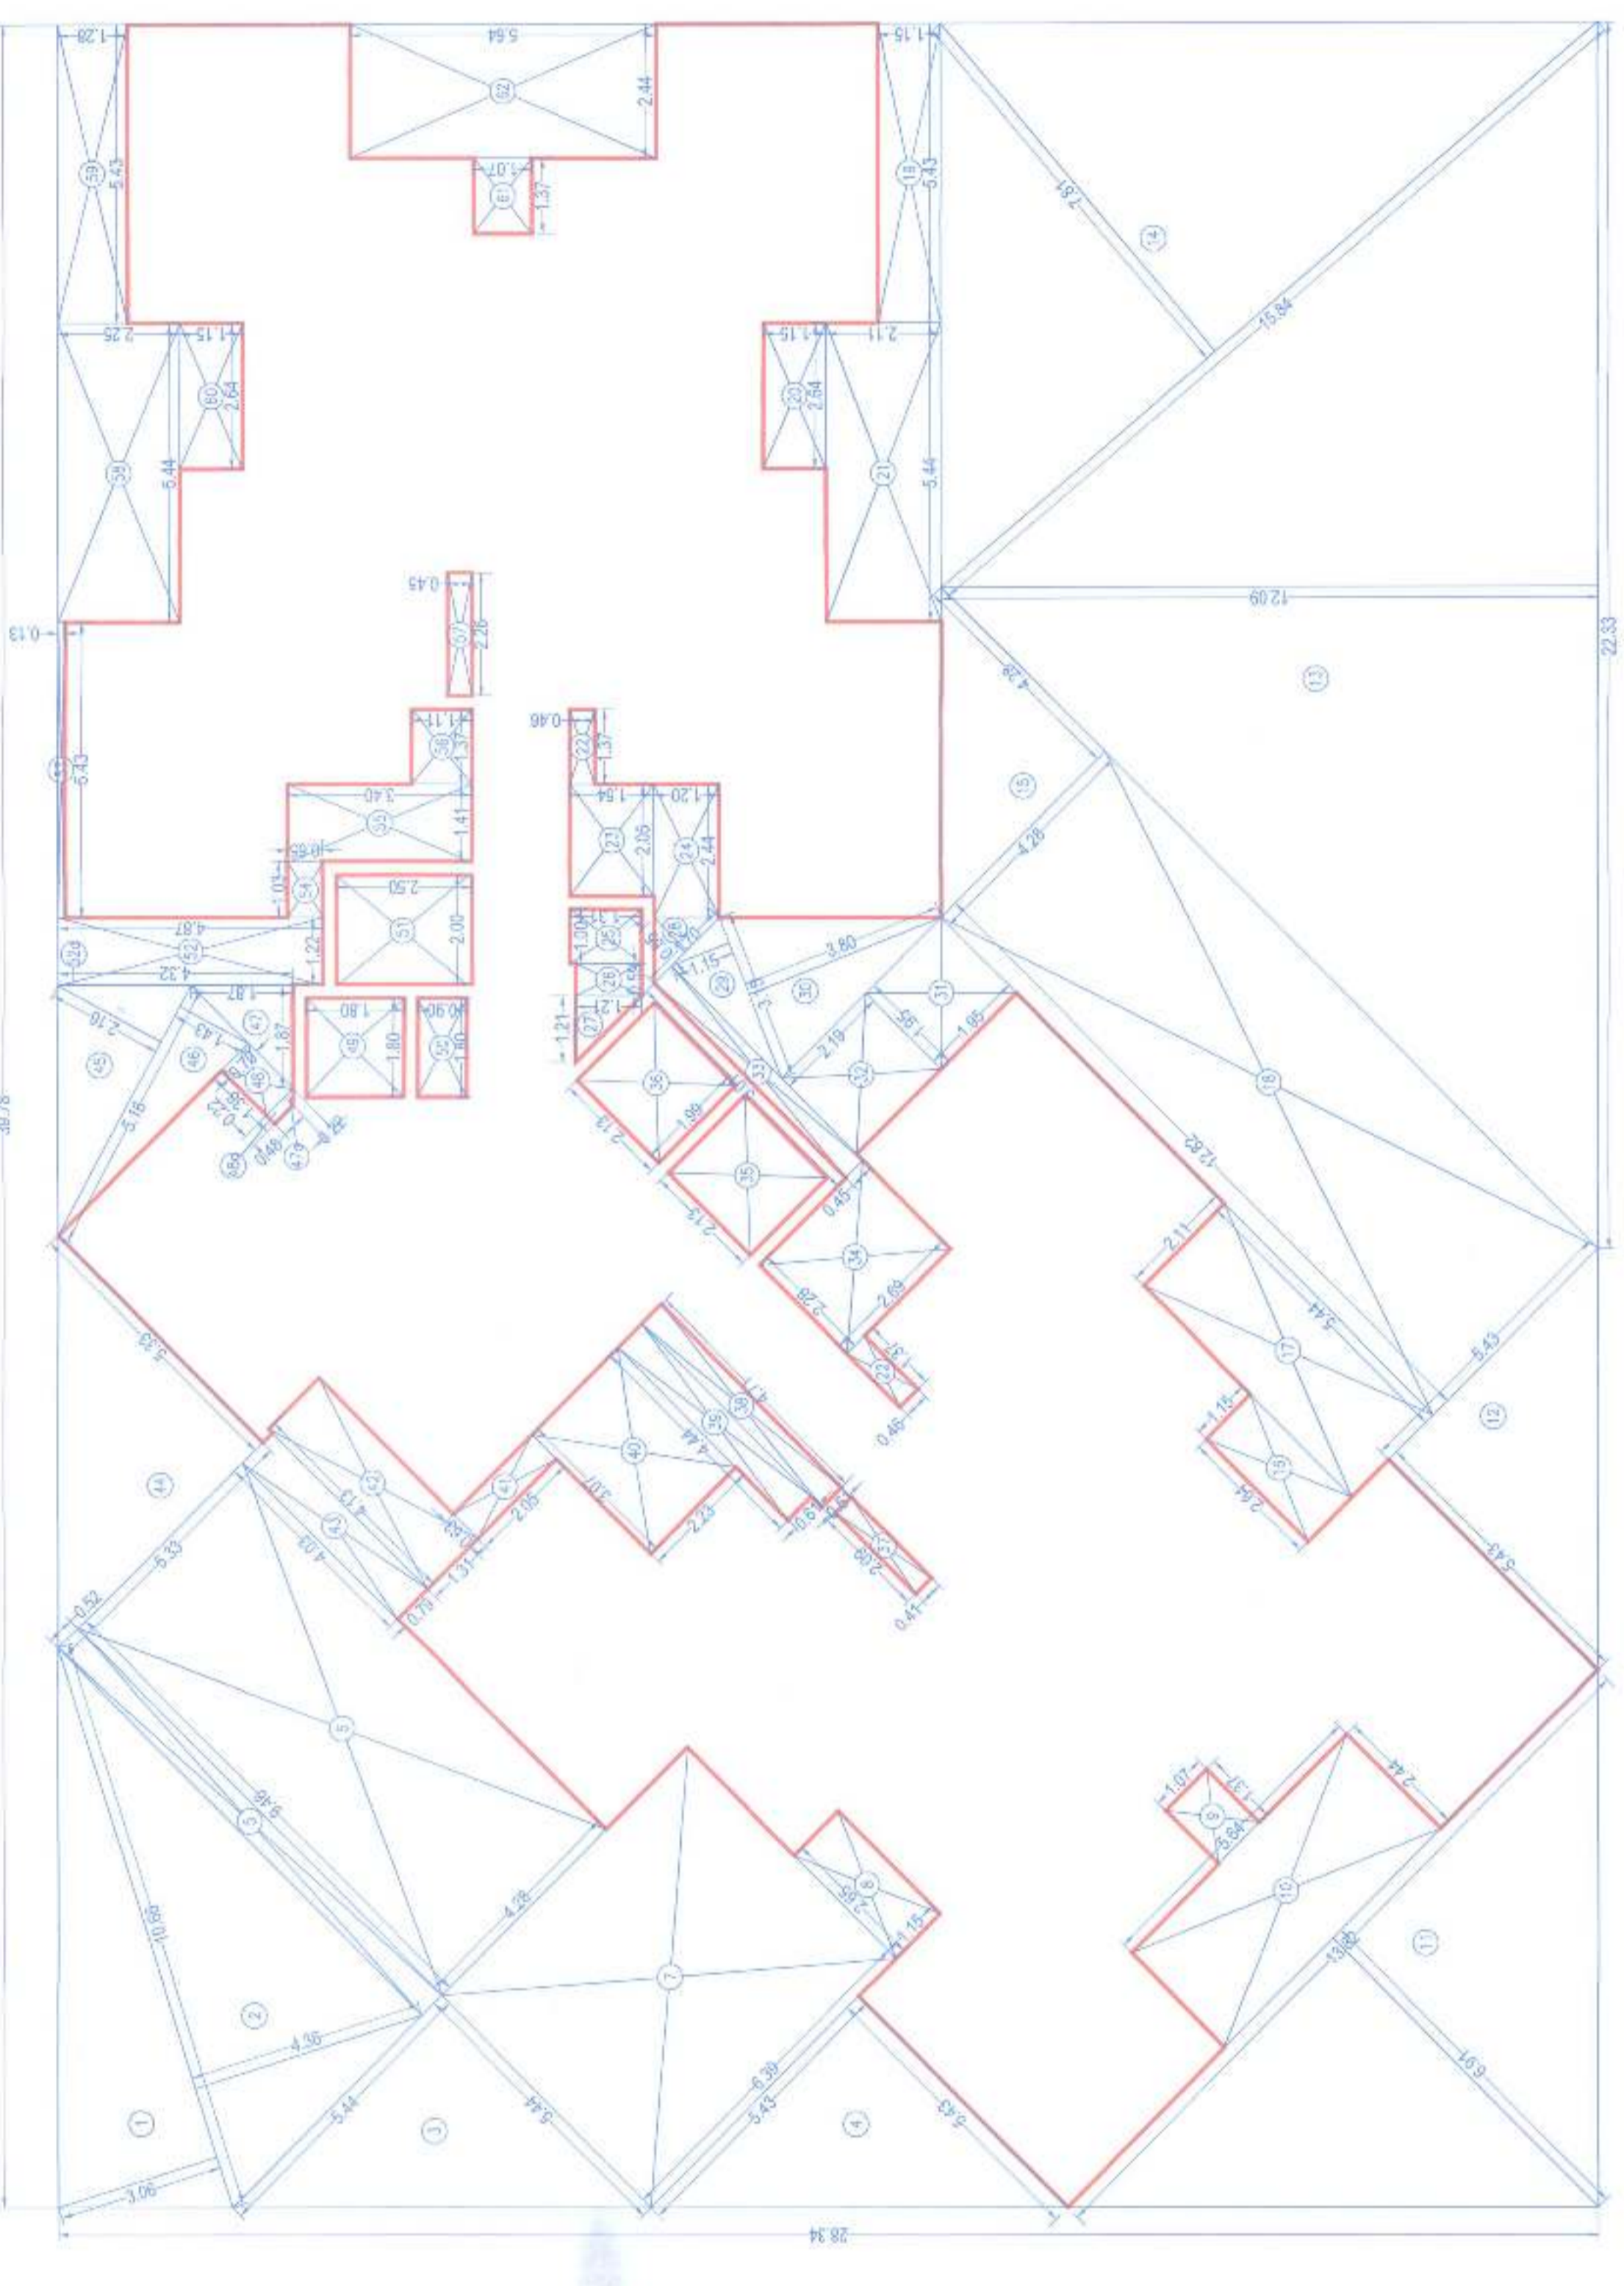

AREA DIAGRAM FOR TYPICAL 7-9, 11-14, 16-19, 21-24, 26 FLOOR - BUILDING F Scale: 1:100

DESCRIPTION OF PROPOSAL & PROPERTY, NAME & SIGNATURE OF OWNER, NAME & SIGNATURE OF ARCHITECT, and project details including date and scale.

