

APPROVED SUBJECT TO THE CONDITION
MENTIONED IN This Office Letter
No. CIDCO/BP-17933/TPO(NM & K)/2021/972
Dtd. 02 Sep 2022


Document certified by BHUSHAN
RAMCHANDRA CHAUDHARI
cbrchaudhari@gmail.com

Name : BHUSHAN
RAMCHANDRA CHAUDHARI
Designation : Associate Planner
Organization : TCS LTD
Date : 02-Sep-2022 18:12:04

[illegible]

TERRACE FLOOR PLAN 

SCALE - 1:100

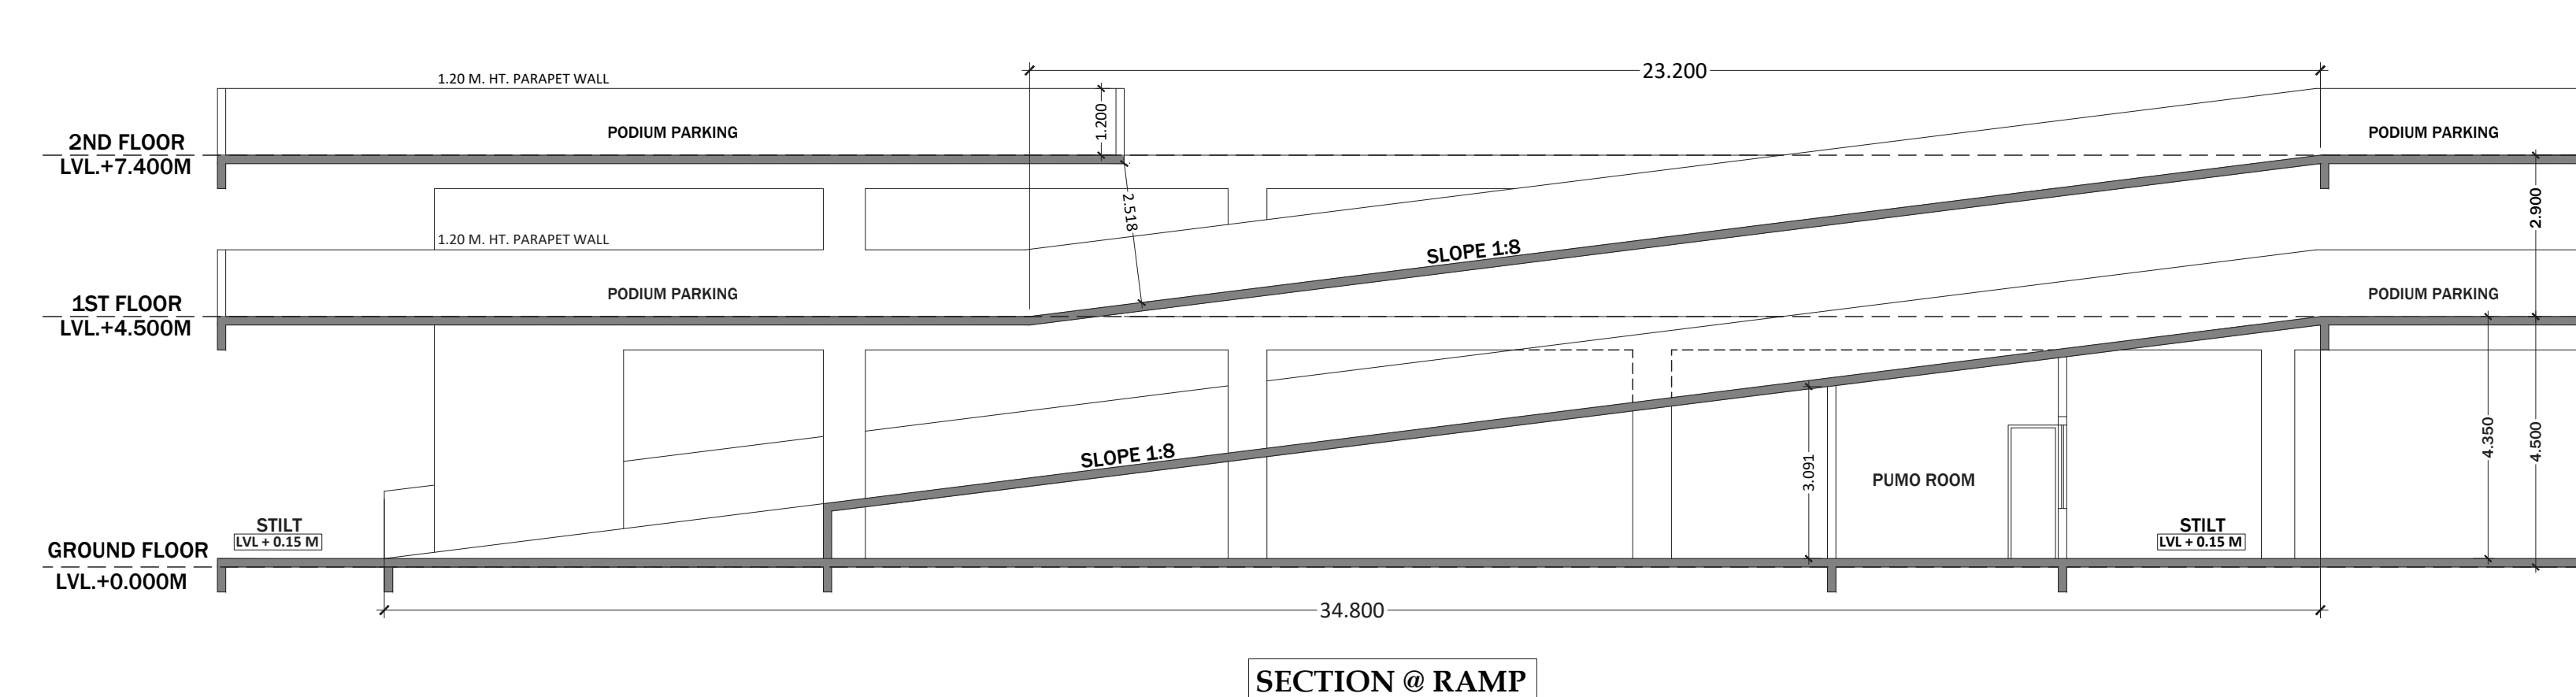

SECTION @ RAMP

SCHEDULE OF DOORS & WINDOWS			
TYPE	OPENING SIZE OF	AREA IN SQ. M.	DESCRIPTION OF FINISH
D	1.000 X 2.100	2.100	T.W. FRAMED PANELED DOOR
D1	0.900 X 2.100	1.890	T.W. FRAMED PANELED DOOR
D2	0.750 X 2.100	1.575	T.W. FRAMED PANELED DOOR
FRD	1.000 X 2.100	2.100	T.W. FRAMED PANELED DOOR
W	1.700 X 2.300	6.335	ALL GLAZED SLIDING WINDOW
W1	1.600 X 2.300	7.015	ALL GLAZED SLIDING WINDOW
W2	1.500 X 2.300	3.335	ALL GLAZED SLIDING WINDOW
W3	1.385 X 2.300	3.185	ALL GLAZED SLIDING WINDOW
V	0.600 X 0.900	0.540	ALL GLAZED LOUVERED WINDOW
V1	0.550 X 0.900	0.495	ALL GLAZED LOUVERED WINDOW
V2	0.450 X 0.900	0.405	ALL GLAZED LOUVERED WINDOW

LIGHT & VENTILATION STATEMENT				
DESCRIPTION OF USE SPACE	CARPET AREA OF RM IN SQ.M.	1/10 OF CARPET	PROVIDED	USED
TYPICAL FLOOR				
LIVING	18.740	1.874	6.325/3.185	W1/W5
KITCHEN	6.405	0.640	3.335	W2
TOILET	2.160	0.216	0.540	W
REFD ROOM	10.540	1.054	6.325/3.335	W1/W2

PROJECT

DEVELOPMENT PERMISSION FOR PROPOSED RESIDENTIAL CUM
COMMERCIAL BUILDING ON PLOT NO - 01, SECTOR - 07,
PUSHPAK NAGAR (DAPOLI), NAVI MUMBAI.

NAME, ADDRESS & SIGN OF OWNER

M/s. ZENISHA INFRA
Vasram Bhoja Rajput & Mr. Bharat Karman Arethia

NAME, ADDRESS & SIGN OF ARCHITECT

Ar. Amitkumar B. Patel
(Reg. No. CA/2014/63182)



DESTINATION
ARCHITECTURE INTERIOR DESIGNS

OFFICE NO-12, GROUND FLOOR, GREAT EASTERN SUMMIT WING-B, PLOT NO-46, SECTOR-15, C.B.D. BELAPUR, NAVI MUMBAI. 400611

FILE NO	JOB NO	DRG. NO.	SCALE	DRAWN BY	DATE		2/
	EE1	01	AS SHOWN	PRATHAM	01/09/2022		