



SECTION AT A-A

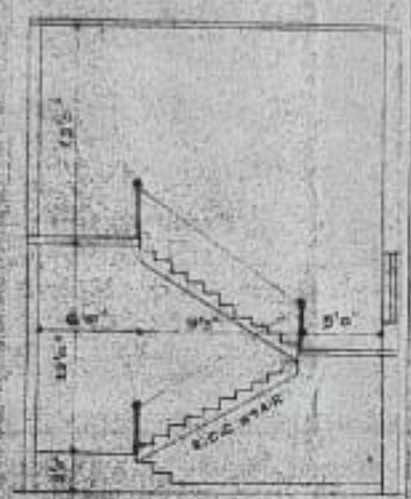


SECTION AT B-B

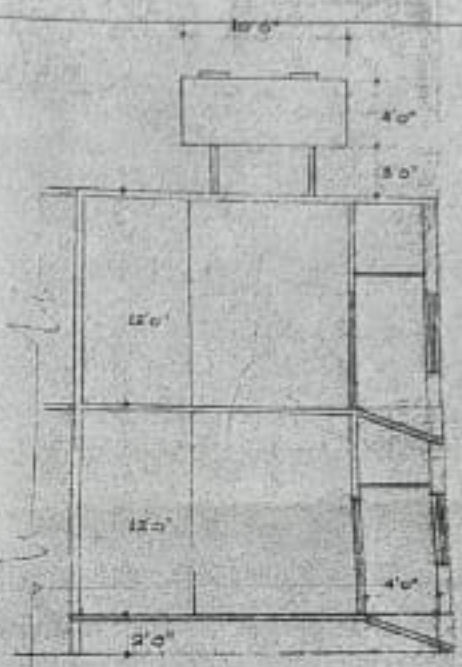

SECTION AT C-C

6" THICK CEMENT FLOORING WITH
WATER PROOFING MATERIAL LAID
IN ALDPT

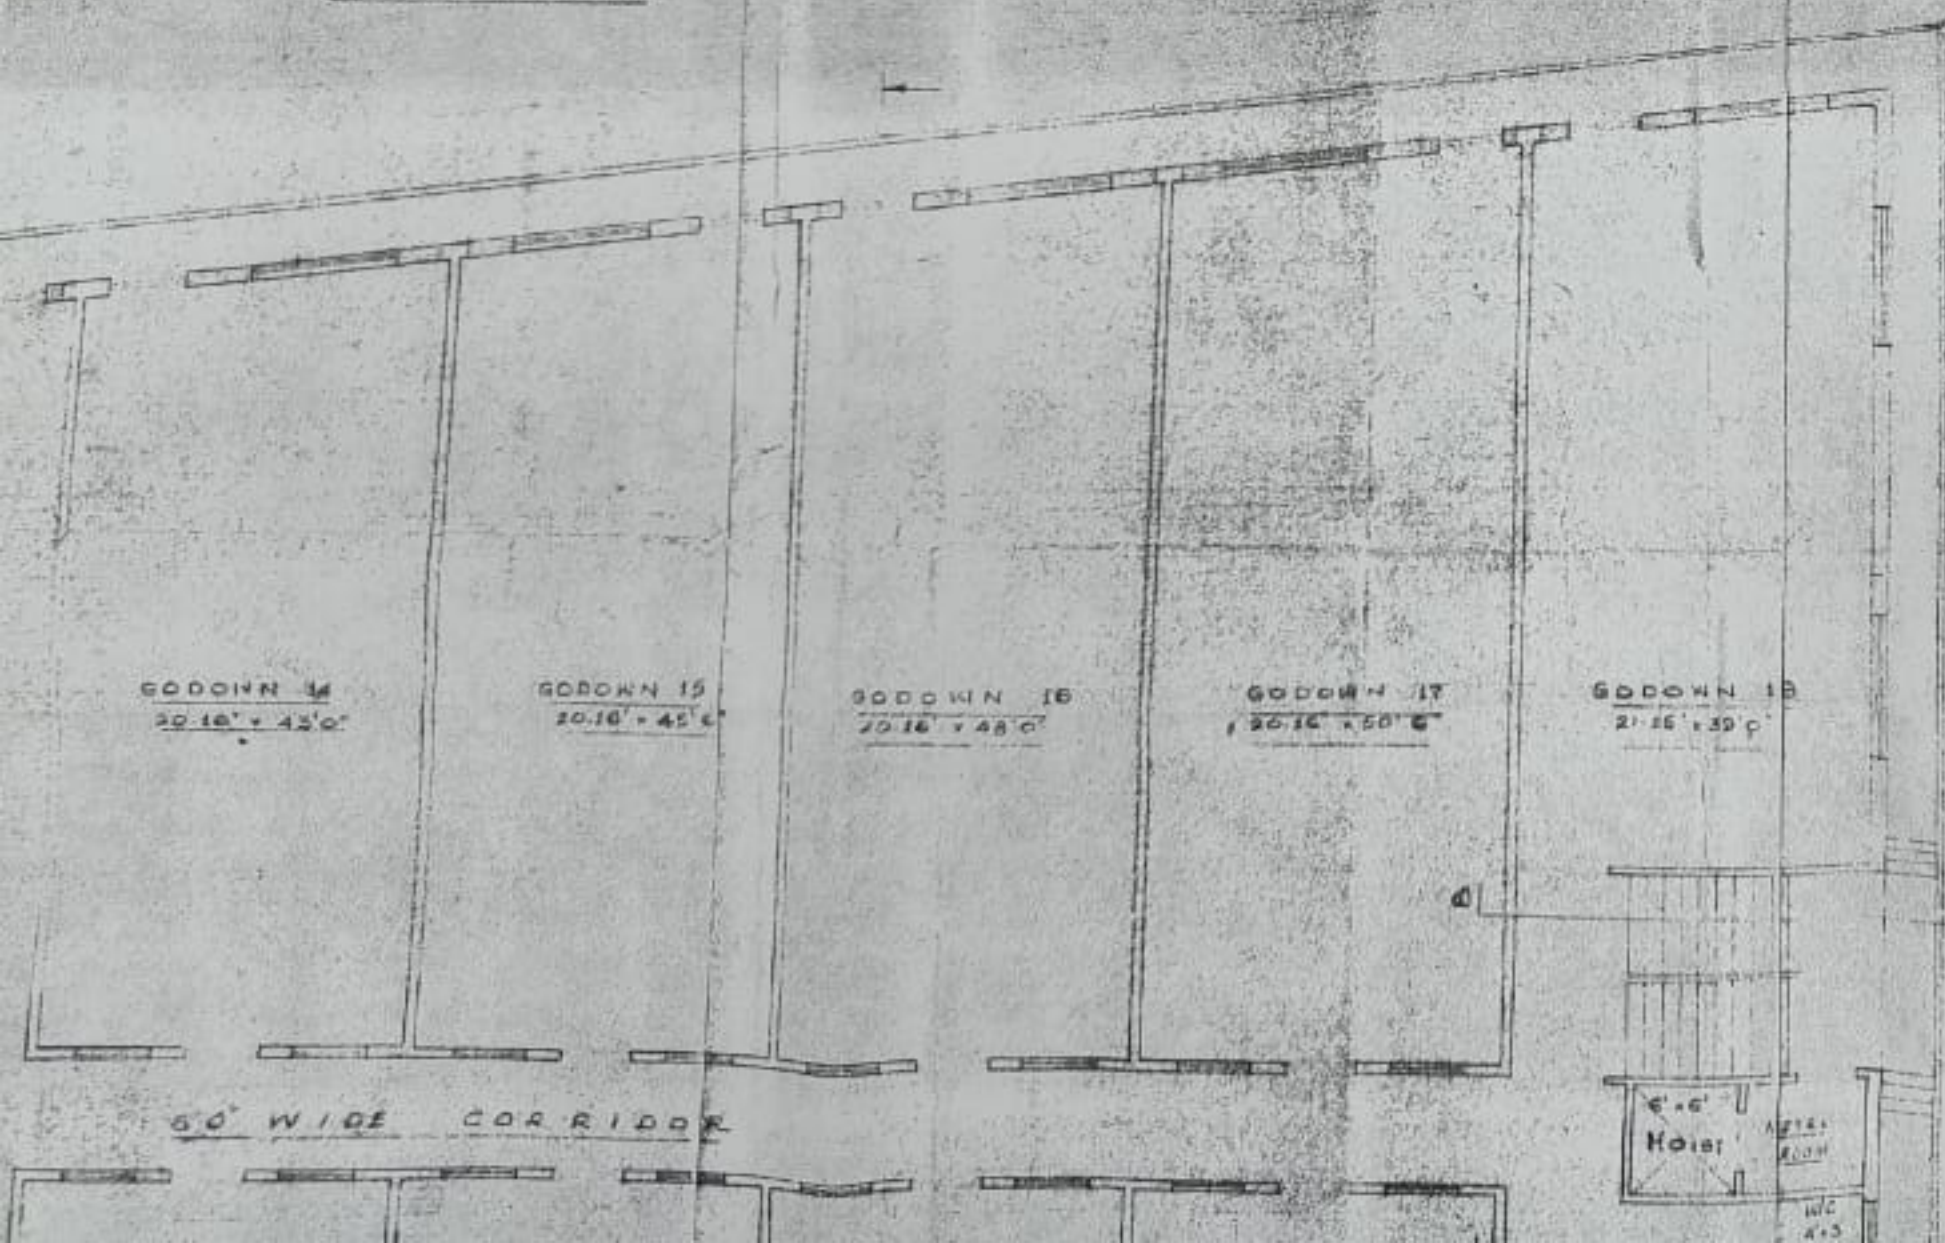

FIRST FLOOR PLAN	
STAMP OR DATE OF REVISION	
STAMP OF APPROVAL	
Approved Sign In this office	
REVISION	DESCRIPTION
CERTIFICATE OF CERTIFIED THAT THE PLOT UNDER MENTIONED AND THE DIMENSIONS OF THE BUILDING ARE THE RECORDED ON 5/13 AND THE AREA SO MENTIONED IN THE DOCUMENTS OF GOVERNMENT'S RECORD.	
DESCRIPTION OF PROPERTY PROPOSED GODOWN ON PLOT NO 88 AT PLOT BEARING S. NO. 7	
NAME OF OWNER M/S SAKSHI INDUSTRIES	
DATE 5-8-1980	DRAWN BY S.V. 188/8
SCALE 1/4" = 1'-0"	
NORTH LINE	
DRAWING ROOM & ADDRESS M/S NATVARL ARCHITECTS & ENGINEERS 30, DALAL STREET, 1 FORT, BOMBAY-400	

PROFORMA
 CONTENTS OF SHEET
FIRST FLOOR PLAN

STAMP OF DATE OF RECEIPT OF PLANS

श्री. व. ग. शर्मा / श्री. व. ग. शर्मा

6 APR 1981

श्री. व. ग. शर्मा / श्री. व. ग. शर्मा

STAMP OF APPROVAL OF PLANS

Approved Subject to the conditions mentioned
 in this office No. CE/1414 B.P.E.S./A of 7-4-81

[Signature]
 Executive Engineer Bldg. Prop.
 (E. S.)

REVISION	DESCRIPTION	DATE	SIGNATURE


CERTIFICATE OF AREA
 CERTIFIED THAT THE PLOT UNDER REFERENCE WAS SURVEYED BY ME ON
 AND THE DIMENSIONS OF THE SIDES ETC OF THE PLOT STATED ON THE PLANS ARE AS
 MEASURED ON SITE AND THE AREA SO WORKED OUT TALLIES WITH THE AREA STATED IN
 THE DOCUMENTS OF OWNERSHIP T.P. RECORD.

Signature of Architect

DESCRIPTION OF PROPOSAL & PROPERTY
 PROPOSED GODDOWN ON PLOT NO 13B AT VILLAGE MOHALL ANDHARI G.S.D
 PLOT BEARING S. NO. 7, 8, 9, 10, 50 & 51

NAME OF OWNER
 M/S SAM-NITA INDUSTRIAL ENTERPRISES.

JOB No.	DATE	DRAWING No.	SCALE	DRAWN BY	CHECKED BY
	5-6-1980	S.N. 13B/2	1/4" TO 1"	Gandavajhase P.V.	

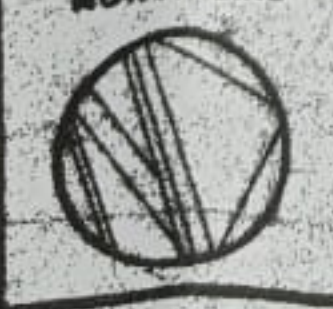


SIGNATURE NAME & ADDRESS OF ARCHITECTS
 M/S NATVARLAL M. BARAI
 ARCHITECTS • ENGINEERS • SURVEYORS • VALUERS
 38, DALAL STREET, LENTIN CHAMBERS
 FORT, BOMBAY - 400 023

[Signature]

FIRST FLOOR PLAN

Scale 1" = 8'-0"

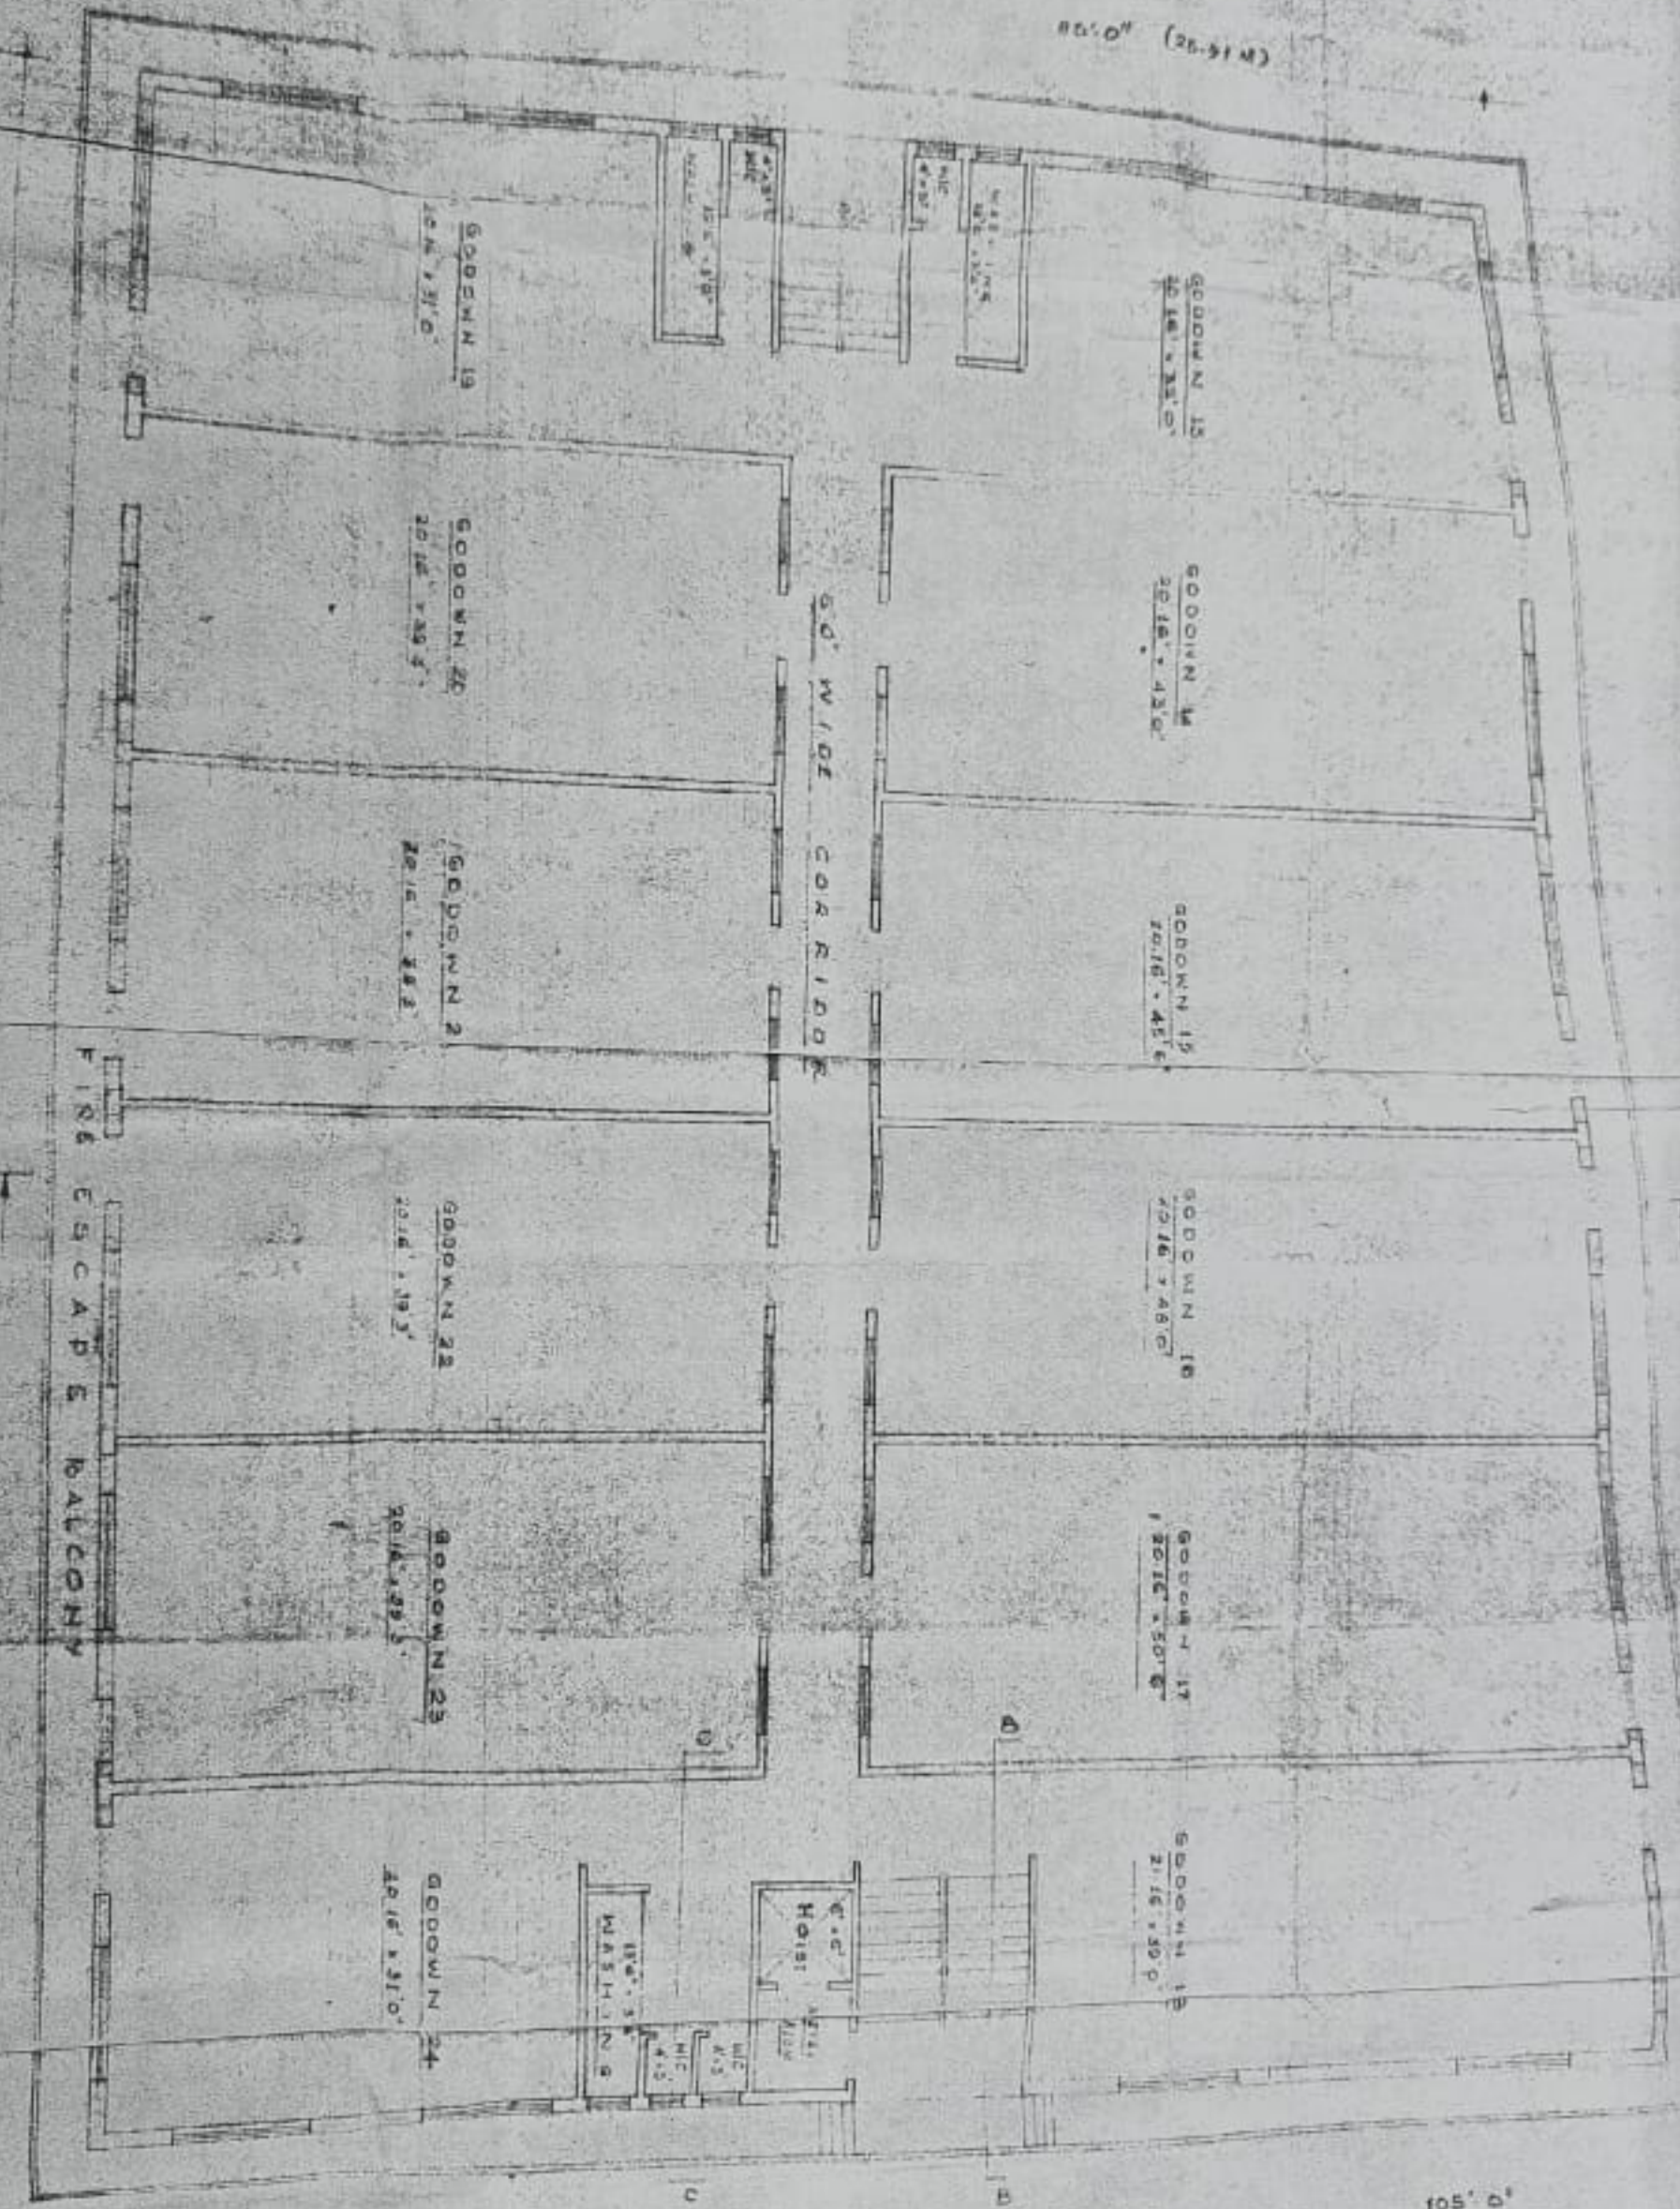

126'-0"
(38.10M)


115'-0"
(35.05M)

105'-0"
(32.01M)



SECTION AT A-A

SECTION AT B-B

SECTION AT C-C

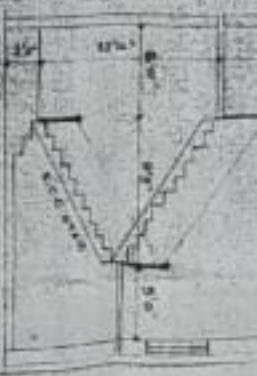

6'-0\"/>

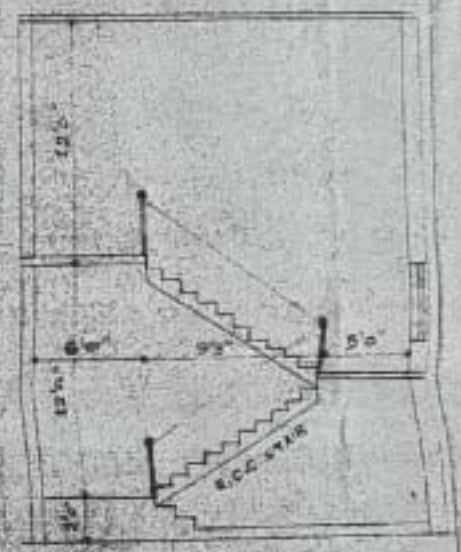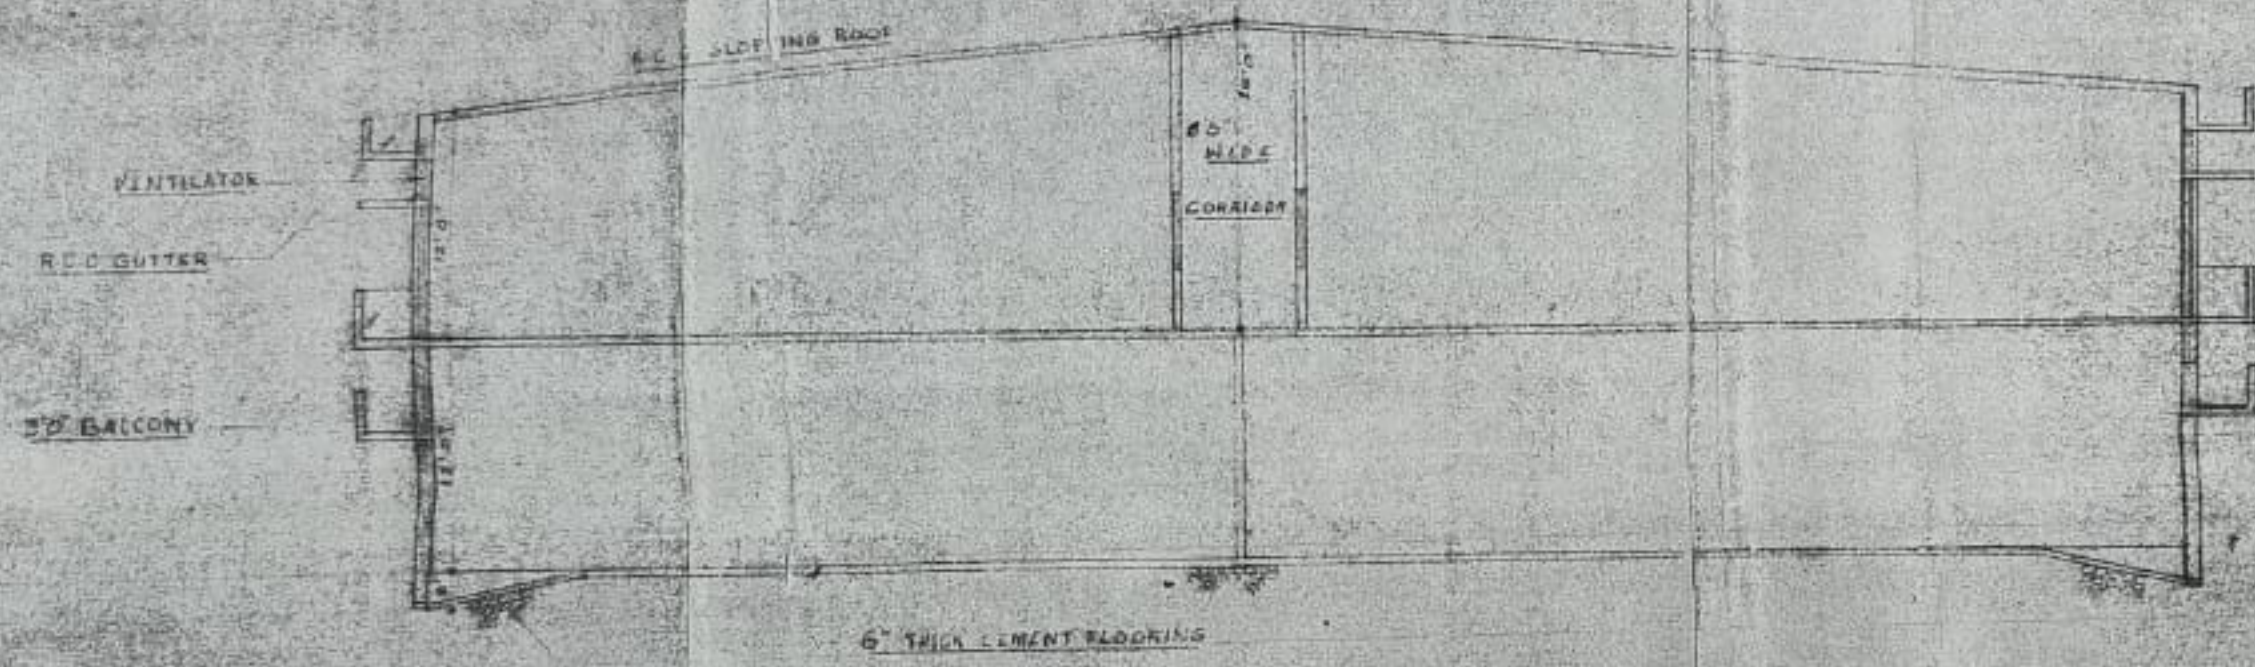

SECTION AT A-A

SECTION AT BB

85'0" (25.91M)

GODOWN 13
20'16" x 22'0"

GODOWN 14
20'16" x 43'0"

GODOWN 15
20'16" x 45'6"

GODOWN 16
20'16" x 48'0"

GODOWN 17
20'16" x 30'6"

GODOWN 18
21'16" x 35'0"