


REVISED PLAN SHOWING THE INDUSTRY OF M/S.RENEWSYS INDIA PVT LTD., IN SY NO :114/P,  
SITUATED AT : FAB CITY, SEZ, SRINAGAR (V), MAHESWARAM (M), R.R DIST,T.S.

NOTE : ALL DIMENSIONS ARE IN Meters

SRISALAM TO ROAD TO HYDERABAD

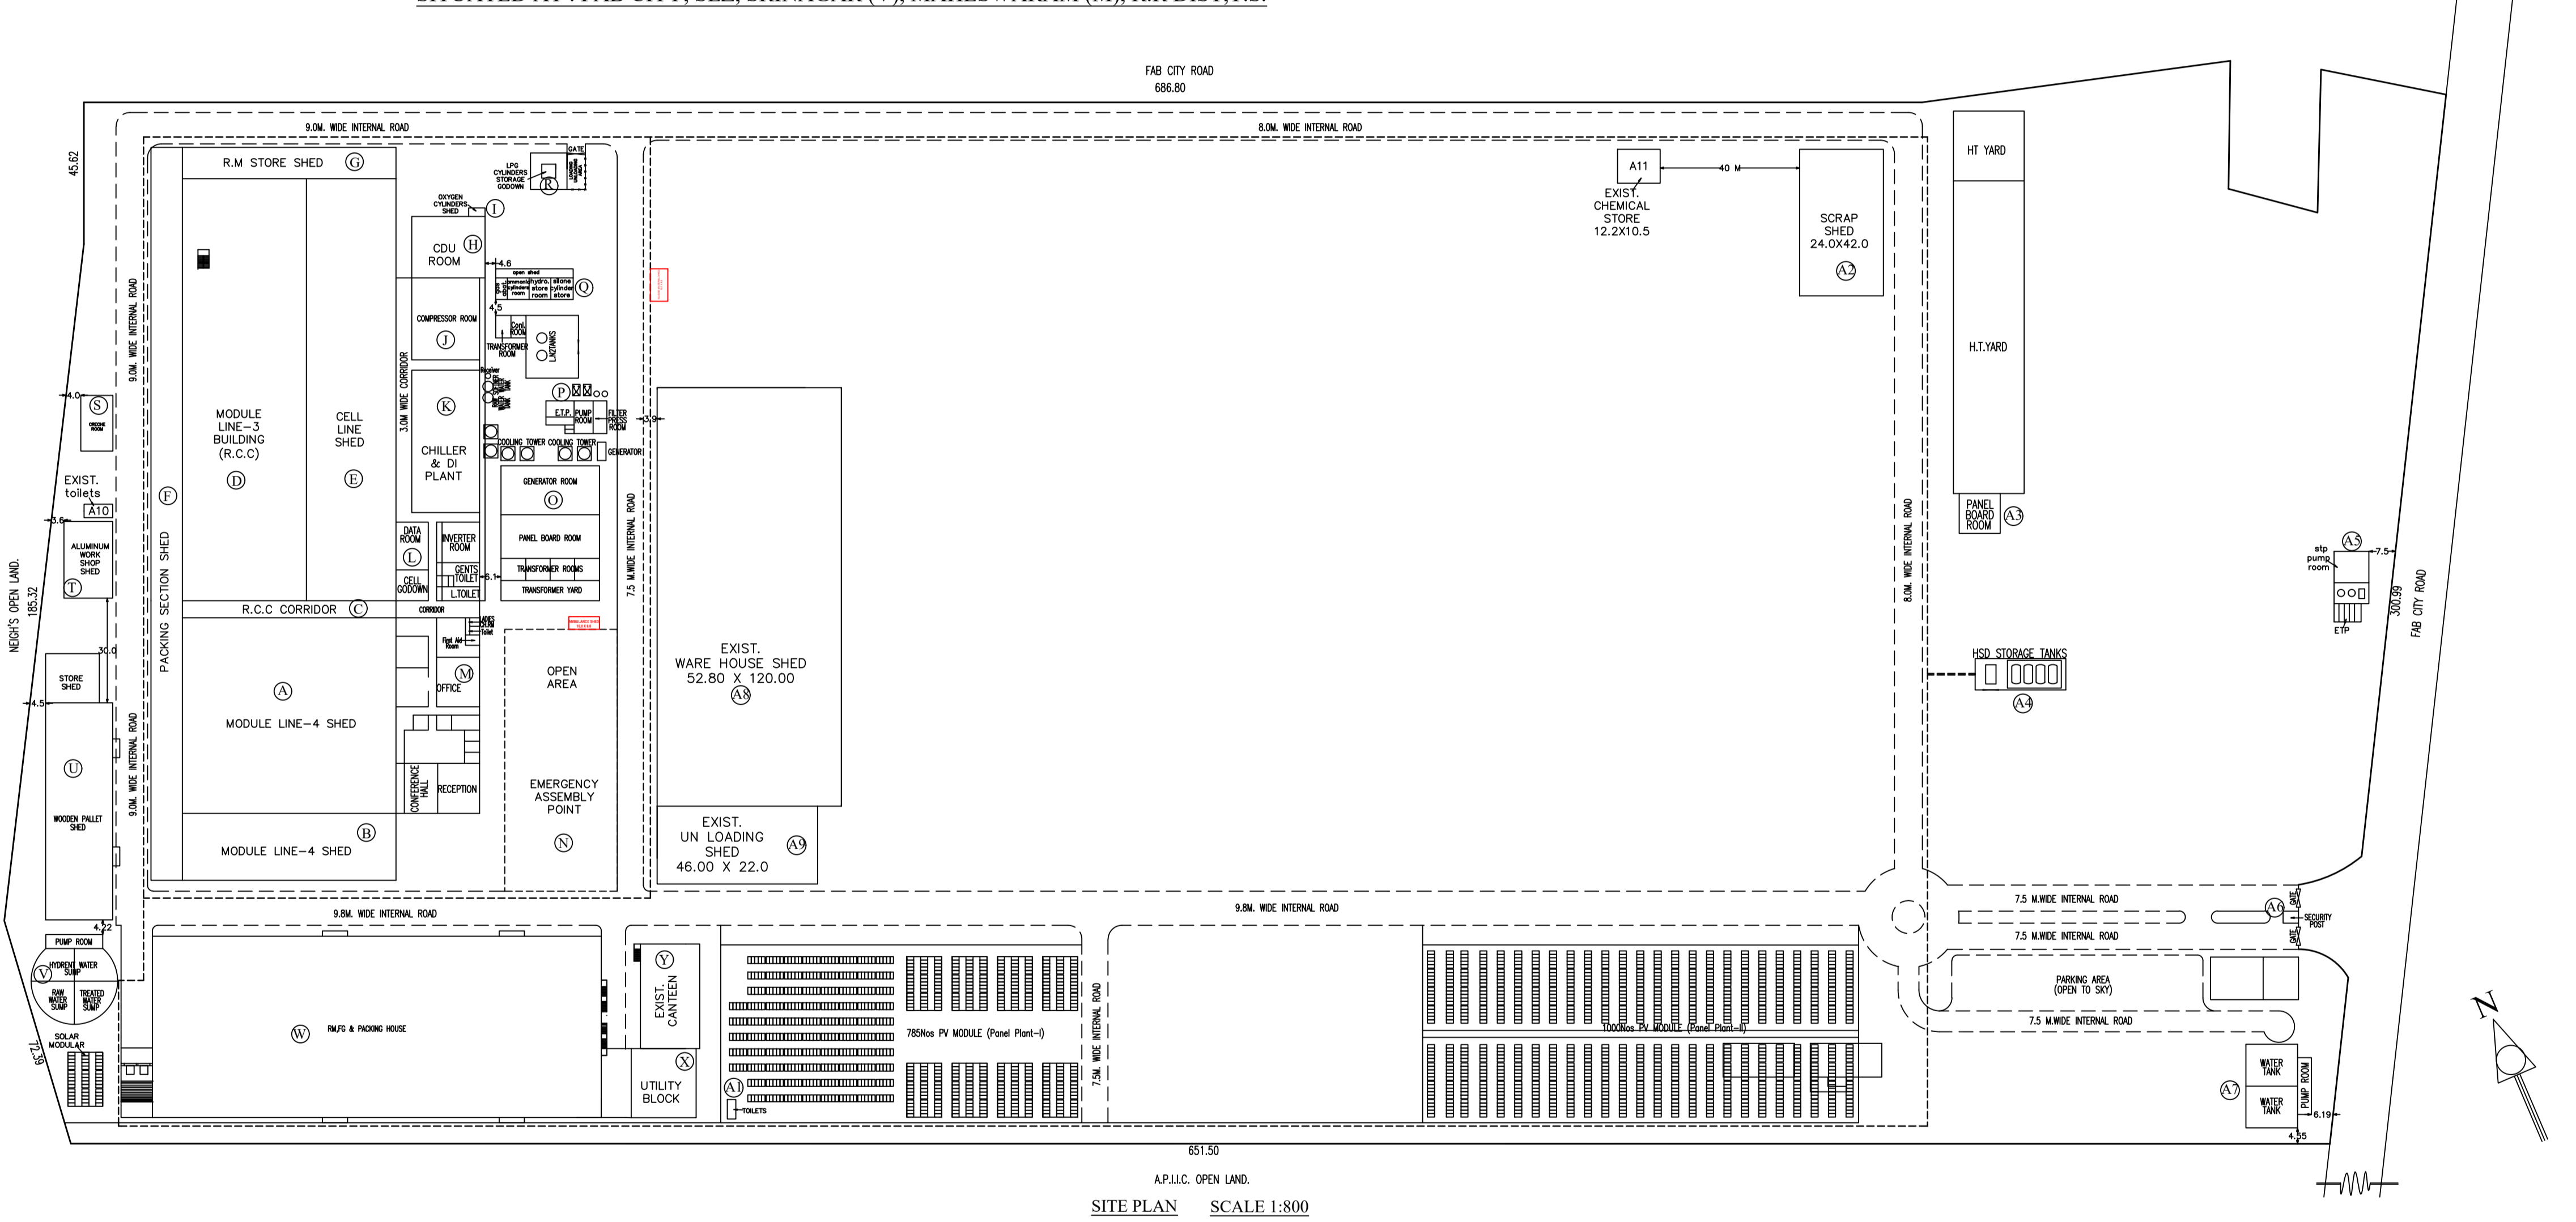

651.50  
A.P.I.I.C. OPEN LAND.  
SITE PLAN SCALE 1:800

TOTAL PLOT AREA : 214797.15 SQ MTS

LIST OF BUILDINGS AND SHEDS

S. NO	DESCRIPTION	LENGTH	WIDTH	SQ MTS
A	MODULE LINE-4 SHED	61.20	56.08	3432.09
B	MODULE LINE-4 SHED	61.20	19.20	1175.04
C	R.C.C CORRIDOR	61.20	4.80	293.76
D	MODULE LINE-3 R.C.C BUILDING	35.52	121.00	4297.92
E	CELL LINE SHED	25.60	121.00	3097.60
F	PACKING SECTION SHED	9.00	210.16	1891.44
G	RM STORE SHED	61.12	9.00	550.08
H	CDU ROOM	20.96	17.60	368.89
I	OXYGEN CYLINDERS SHED	4.6	2.4	11.04
J	COMPRESSOR ROOM	19.44	23.47	456.25
K	CHILLER & DI PLANT	19.44	40.80	793.15
L	DATA ROOM, CELL GODOWN, INVERTER ROOM,GENTS & LADIES TOILETS	24.00	22.42	538.08
M	OFFICE ROOM, CONFERENCE, RECEPTION	24.00	56.00	1344.00
N	EMERGENCY ASSEMBLY POINT	---	---	---
O	GENERATOR & PANEL BOARD ROOM	28.24	26.56	750.56
P	PUMP ROOM, FILTER PRESS ROOM	17.44	9.40	163.93
Q	GAS ABAT, AMMONIA CYLINDERS ROOM, HYDRO STORE ROOM, SILANE CYLINDER STORE, OPEN SHED	22.20	8.77	194.69
R	LPG CYLINDERS STORAGE GODOWN	10.4	10.4	108.16
S	CRECHE ROOM & PLAY GROUND	9.20	16.00	147.20
T	WORK SHOP SHED	14.00	22.00	308.00
U	WOODEN PALLET SHED & STORE	19.20	76.32	1465.34
V	PUMP ROOM, WATER SUMPS	25.80	25.80	665.64
W	RM,FG & PACKING HOUSE	128.76	52.00	6695.52
X	UTILITY BLOCK	18.56	19.56	363.03
Y	CANTEEN	12.96	30.00	388.80
A1	EXIST. TOILETS SHED	8.20	3.80	31.16
A2	SCRAP SHED	24.00	42.00	1008.00
A3	PANEL ROOM	17.60	15.50	272.80
A4	EXIST. UN LOADING SHED	46.00	22.00	1012
A5	EXIST. WARE HOUSE SHED	52.80	120.00	6336
A6	SECURITY POST	4.00	4.00	16.00
A7	WATER TANK & PUMP ROOM	14.80	24.00	355.20
A8	EXIST. WARE HOUSE SHED	52.80	120.00	6336
A9	EXIST. UN LOADING SHED	46.00	22.00	1012
A10	EXIST. TOILETS SHED	8.20	3.80	31.16
A11	EXIST. CHEMICAL STORE	12.2	10.5	128.10

TOTAL BUILT UP AREA : 38748.09 SQ MTS

PROPOSED ■

PREVIOUSLY APPROVED  
DRAWING NO : D.DIS.B3/RR/2718/2021  
DATED : 09-07-2021

EXISTING : 7756.82 KW (10394.13 HP)  
DELETED : 768.84 KW (1031.03 HP)  
PROPOSED : 3000.12 KW (4023.24 HP)  
GRAND TOTAL : 9988.10 KW (13386.34 HP)

OCCUPIER'S SIGNATURE :

DRAWN SIGN :

Plans are approved Subject to the conditions Vide  
Letter No.: **Lr.No. D.Dis.A3/RR/2247/2023** and  
Reference No.: **FRI00021568** dated: **28-06-2023**  
of **Director of Factories**

TITLE :  
SITE PLAN

Digital Signature