


**STAIRCASE & PASSAGE AREA CALCULATION**

NO.	DESCRIPTION	AREA (SQ.MT)
A	22.35 X 15.32 X 1	342.10
<b>RECTANGLE AREA</b>		<b>342.10</b>
<b>DEDUCTION</b>		
1	1.71 X 0.56 X 0.50 X 2	0.97
2	3.04 X 0.51 X 0.50 X 2	1.55
3	9.12 X 2.21 X 0.50 X 2	20.15
4	7.33 X 1.77 X 0.50 X 2	12.97
5	2.36 X 1.06 X 0.50 X 2	2.50
6	6.89 X 3.22 X 0.50 X 2	22.05
7	13.41 X 2.00 X 0.50 X 2	50.82
8	0.84 X 3.72 X 0.50 X 2	2.28
9	1.31 X 2.72 X 0.50 X 2	3.56
10	2.42 X 2.65 X 2	12.85
11	1.91 X 0.88 X 0.50 X 2	1.68
12	1.59 X 0.88 X 2	3.17
13	2.10 X 2.10 X 2	8.82
14	2.22 X 2.65 X 2	11.77
15	2.10 X 2.65 X 1	5.57
16	8.78 X 0.80 X 1	5.27
17	0.78 X 1.21 X 0.50 X 1	0.52
18	7.07 X 0.88 X 0.50 X 1	3.11
19	3.16 X 0.85 X 0.50 X 1	2.45
20	4.60 X 0.80 X 0.50 X 1	1.84
21	4.25 X 1.03 X 0.50 X 1	2.19
22	4.33 X 1.13 X 0.50 X 1	2.45
23	8.91 X 2.32 X 0.50 X 1	10.33
24	10.90 X 4.86 X 0.50 X 1	27.05
25	5.65 X 2.80 X 1	10.22
26	17.48 X 1.40 X 1	24.48
27	2.89 X 1.40 X 1	4.05
<b>TOTAL DEDUCTION</b>		<b>239.08</b>
<b>TOTAL AREA</b>		<b>103.02</b>



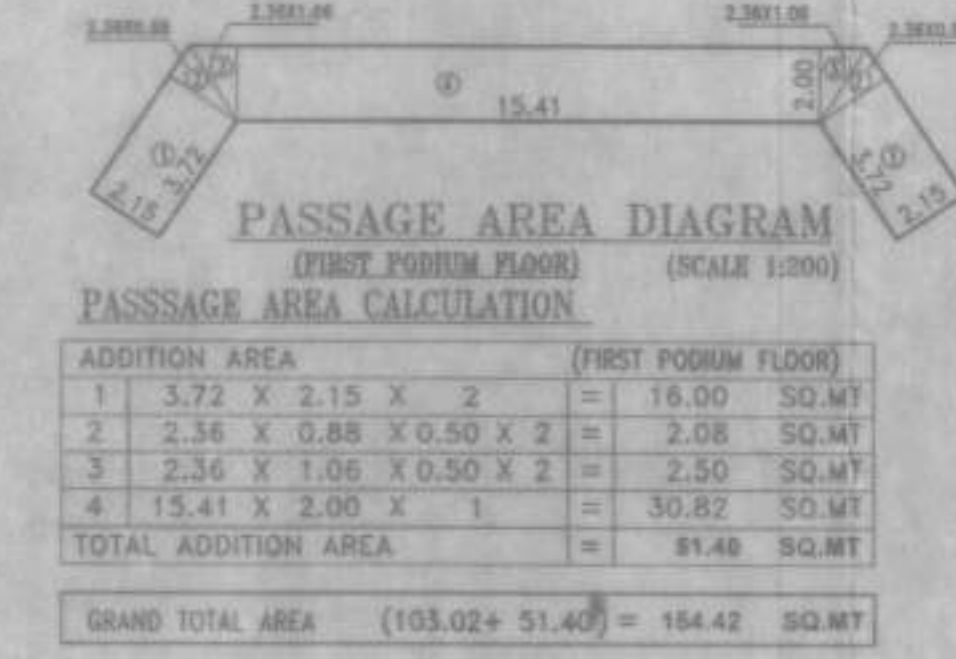


**PASSAGE AREA CALCULATION**

NO.	DESCRIPTION	AREA (SQ.MT)
1	3.72 X 2.15 X 2	16.00
2	2.34 X 0.88 X 0.50 X 2	2.08
3	2.34 X 1.06 X 0.50 X 2	2.50
4	15.41 X 2.00 X 1	30.82
<b>TOTAL ADDITION AREA</b>		<b>21.50</b>
<b>GRAND TOTAL AREA</b>	<b>(103.02 + 21.50)</b>	<b>124.52</b>

**PODIUM AREA CALCULATION (1ST, 2ND & 3RD PODIUM FLOOR)**

NO.	DESCRIPTION	AREA (SQ.MT)
1	22.2 X 1.94 X 0.50 X 1	8.74
2	16.88 X 1.40 X 0.50 X 1	11.81
3	20.64 X 7.40 X 0.50 X 1	76.38
4	20.75 X 3.37 X 0.50 X 1	34.86
5	3.85 X 3.14 X 0.50 X 1	6.04
6	7.02 X 2.62 X 0.50 X 1	9.19
7	20.78 X 8.92 X 0.50 X 1	71.83
8	20.78 X 3.29 X 0.50 X 1	34.01
9	16.68 X 5.34 X 0.50 X 1	44.53
10	11.05 X 6.35 X 0.50 X 1	35.08
11	8.63 X 1.20 X 0.50 X 1	5.17
12	12.08 X 3.41 X 0.50 X 1	20.59
13	12.80 X 1.31 X 0.50 X 1	9.51
14	28.73 X 11.47 X 0.50 X 1	170.50
15	28.09 X 1.95 X 0.50 X 1	27.38
16	28.09 X 1.13 X 0.50 X 1	15.87
17	28.09 X 10.76 X 0.50 X 1	140.36
18	28.82 X 10.26 X 0.50 X 1	147.84
19	30.79 X 4.92 X 0.50 X 1	72.57
20	30.79 X 4.27 X 0.50 X 1	65.72
21	28.85 X 5.83 X 0.50 X 1	84.09
22	24.25 X 3.71 X 0.50 X 1	44.88
23	23.23 X 3.88 X 0.50 X 1	45.07
24	17.74 X 2.34 X 0.50 X 1	20.75
25	18.43 X 1.30 X 0.50 X 1	17.50
26	18.07 X 1.30 X 0.50 X 1	15.26
27	16.18 X 2.85 X 0.50 X 1	23.45
28	17.74 X 2.34 X 0.50 X 1	20.75
29	18.43 X 1.30 X 0.50 X 1	17.50
30	18.07 X 1.30 X 0.50 X 1	15.26
31	19.88 X 6.14 X 0.50 X 1	60.87
32	23.02 X 13.05 X 0.50 X 1	150.20
33	15.95 X 0.89 X 0.50 X 1	7.09
34	15.65 X 0.38 X 0.50 X 1	1.81
35	15.78 X 2.01 X 0.50 X 1	15.83
36	15.78 X 1.11 X 0.50 X 1	8.75
37	14.88 X 1.28 X 0.50 X 1	9.44
38	2.62 X 1.18 X 0.50 X 1	1.54
39	12.42 X 3.31 X 0.50 X 1	20.55
40	8.63 X 1.20 X 0.50 X 1	5.17
41	11.70 X 3.51 X 0.50 X 1	20.58
42	13.37 X 2.81 X 0.50 X 1	18.77
43	13.37 X 3.96 X 0.50 X 1	26.47
44	11.05 X 1.71 X 0.50 X 1	9.44
45	3.65 X 1.18 X 0.50 X 1	2.14
46	8.91 X 2.32 X 0.50 X 1	10.33
47	4.33 X 1.13 X 0.50 X 1	2.45
48	4.25 X 1.03 X 0.50 X 1	2.19
49	4.68 X 0.88 X 0.50 X 1	2.07
50	5.16 X 0.95 X 0.50 X 1	2.45
51	7.07 X 0.88 X 0.50 X 1	3.11
52	8.78 X 1.21 X 0.50 X 1	5.31
53	1.78 X 0.92 X 1	4.56
<b>TOTAL ADDITION AREA</b>		<b>1894.96</b>

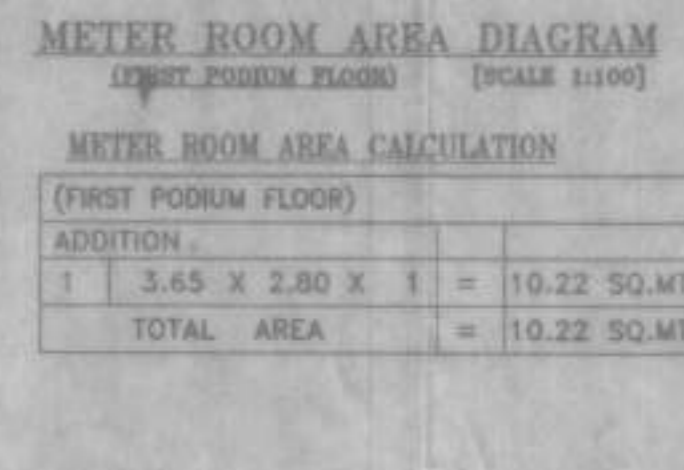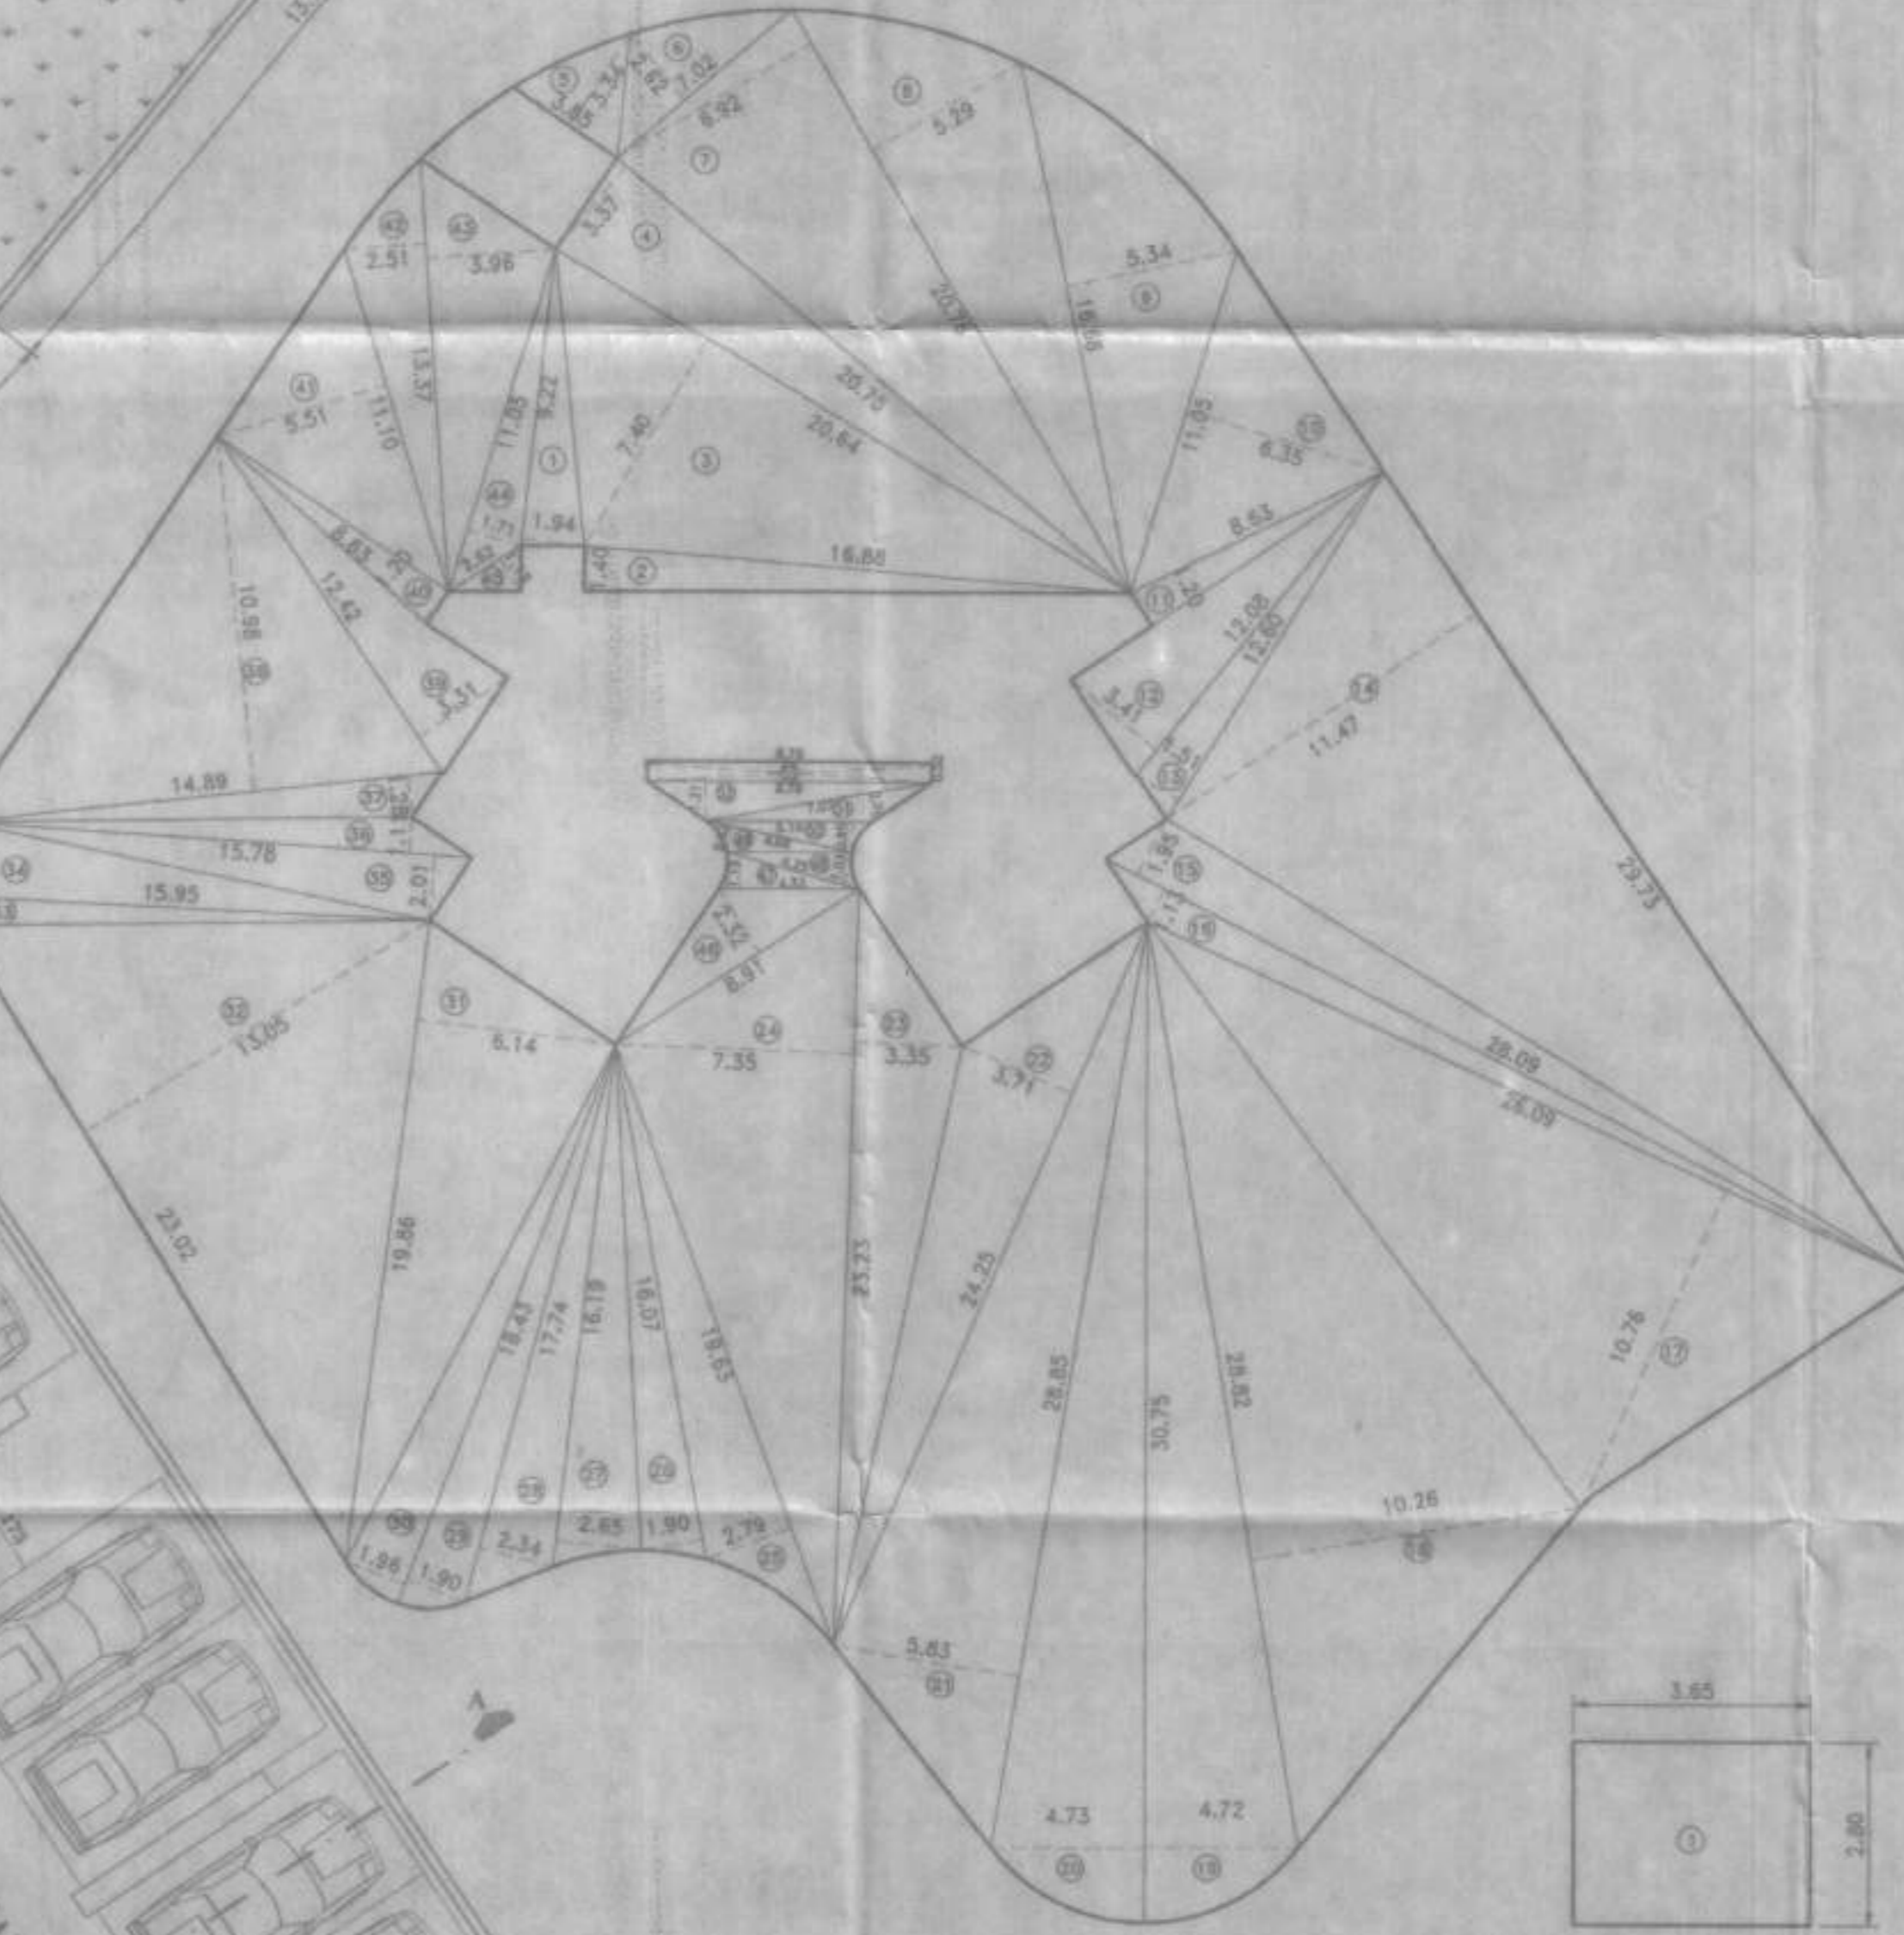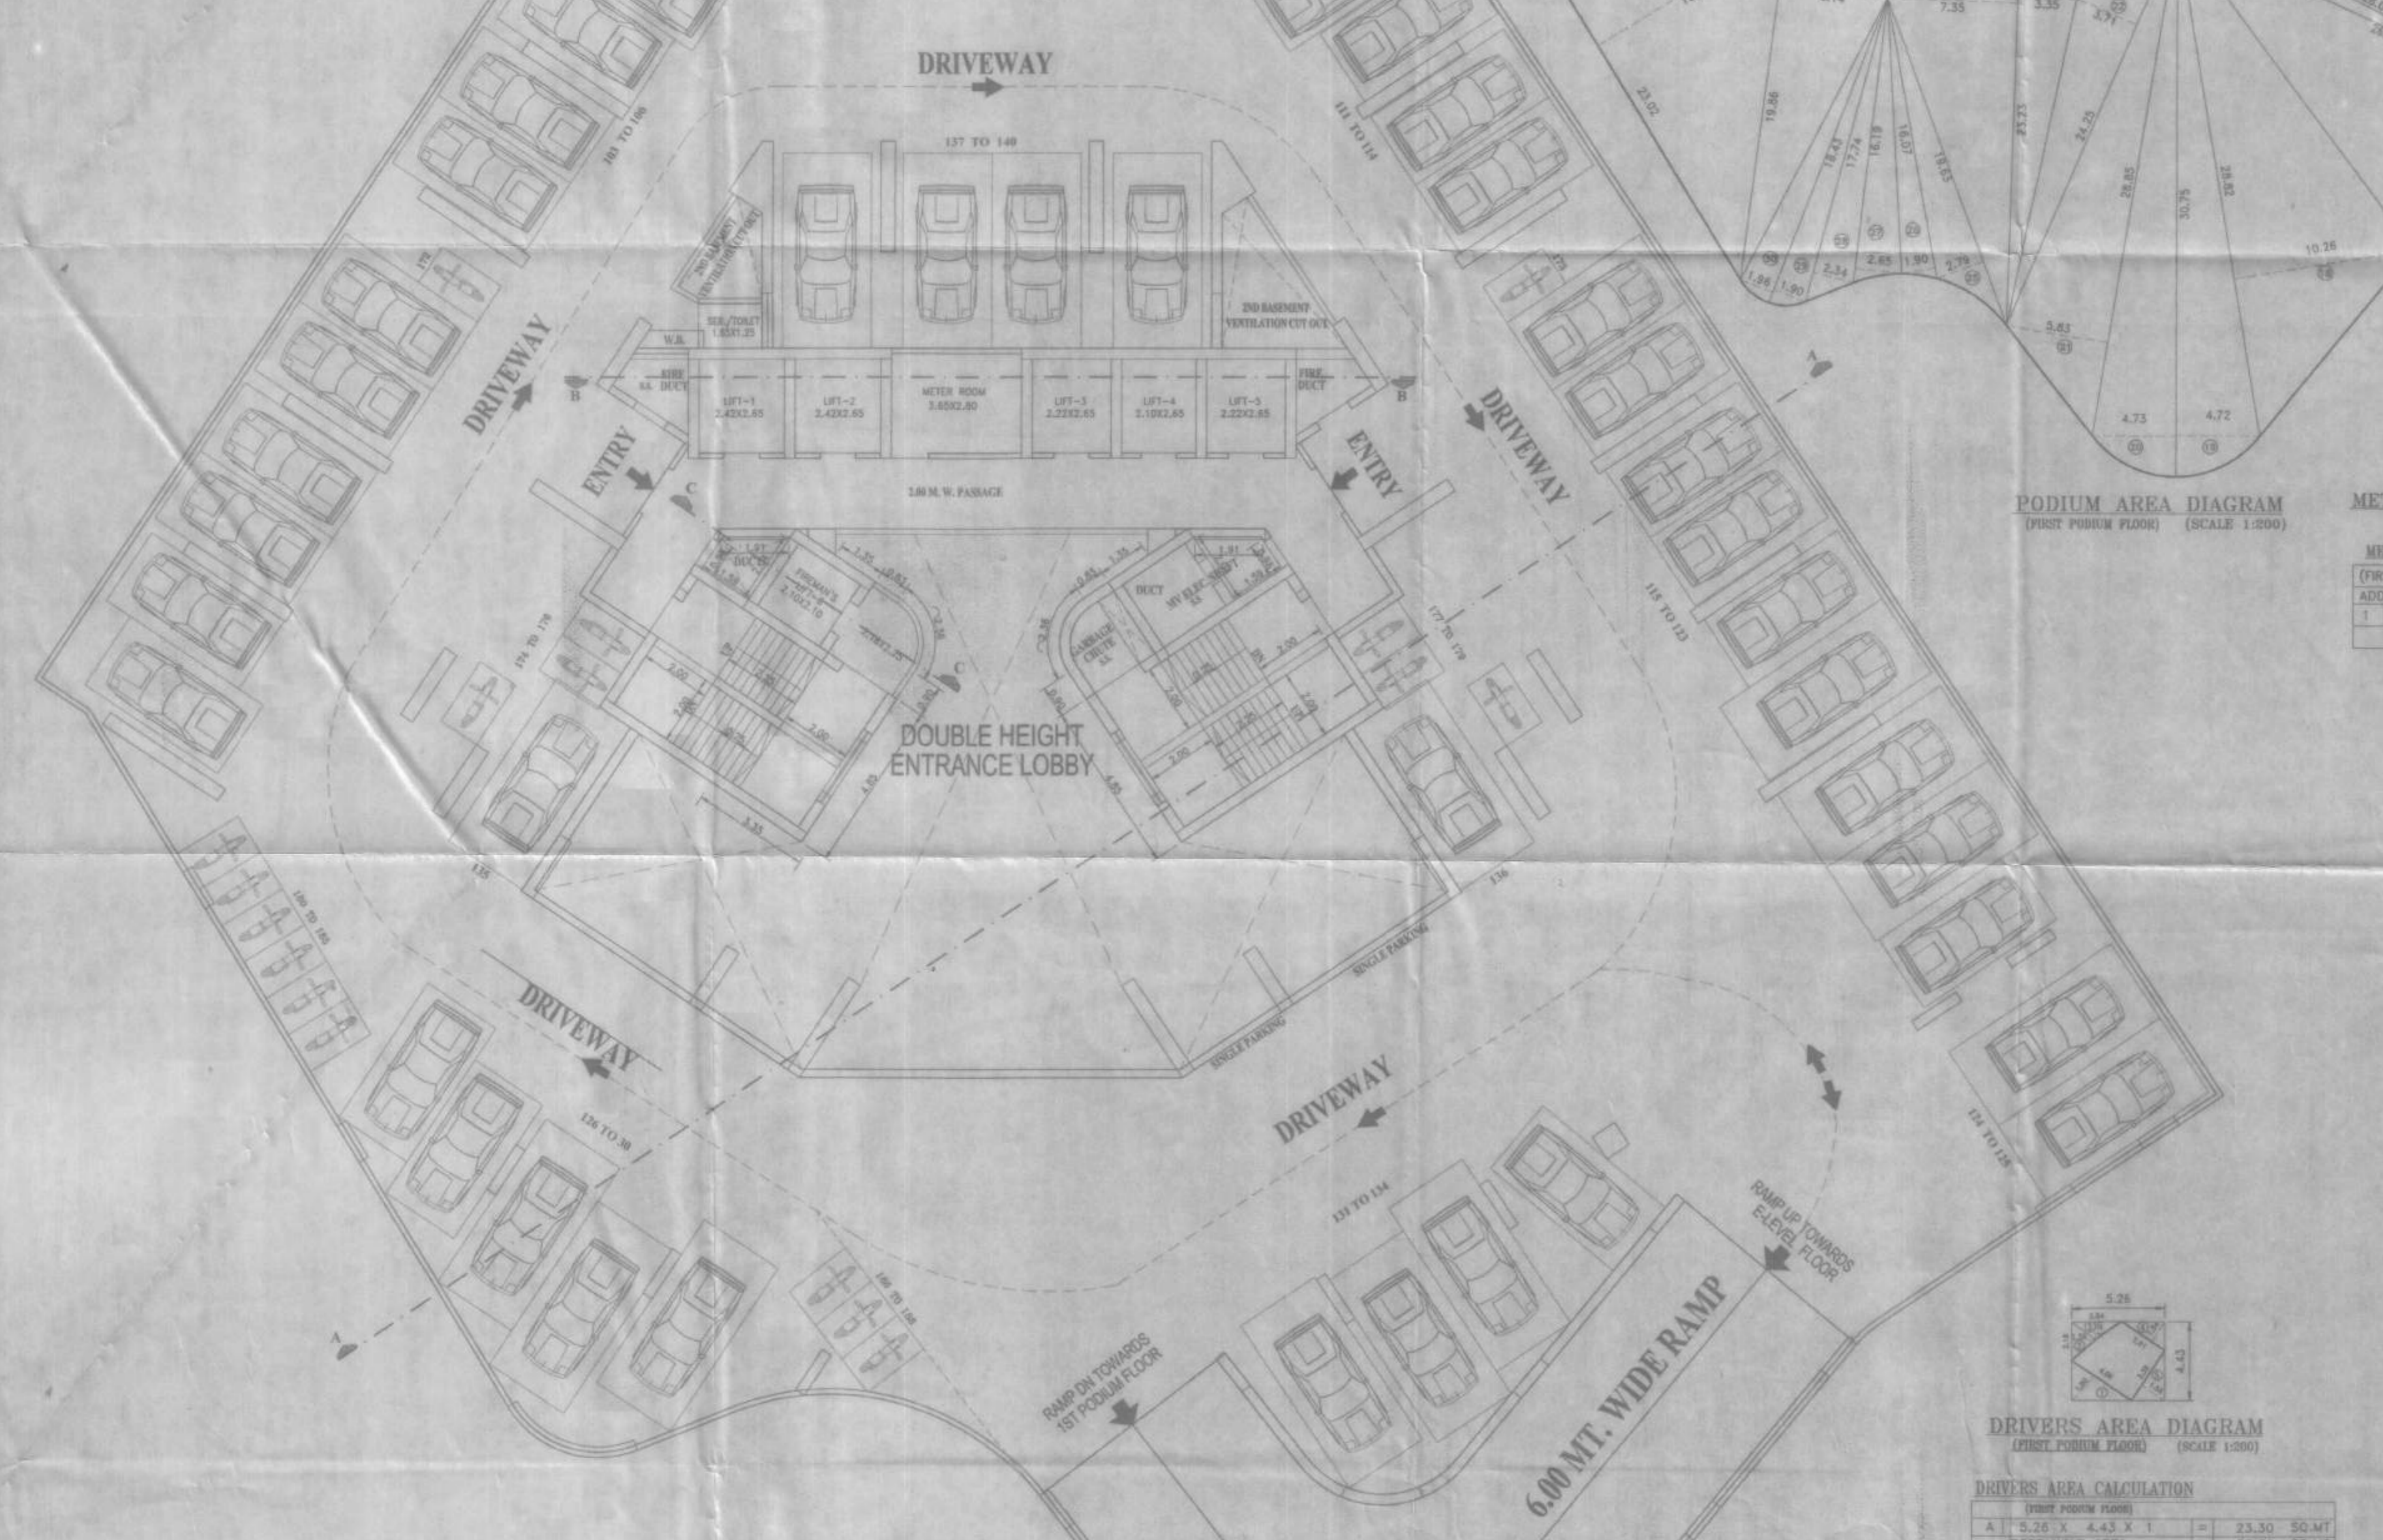

**METER ROOM AREA CALCULATION**

NO.	DESCRIPTION	AREA (SQ.MT)
1	3.65 X 2.80 X 1	10.22
<b>TOTAL AREA</b>		<b>10.22</b>

**DRIVERS AREA DIAGRAM (FIRST PODIUM FLOOR) (SCALE: 1:100)**

**DRIVERS AREA CALCULATION**

NO.	DESCRIPTION	AREA (SQ.MT)
A	5.25 X 4.43 X 1	23.30
<b>RECTANGLE AREA</b>		<b>23.30</b>
<b>DEDUCTION</b>		
1	4.08 X 1.90 X 0.50	3.86
2	1.36 X 2.18 X 0.50	1.48
3	2.84 X 1.01 X 0.50	1.43
4	2.81 X 1.34 X 0.50	1.85
5	3.55 X 1.54 X 0.50	2.58
<b>TOTAL DEDUCTION</b>		<b>11.30</b>
<b>TOTAL AREA</b>		<b>12.00</b>

**PROFORMA II**

RE. FILE, FITNESS CENTER FILE 1ST FLOOR PLAN, LINE AREA DIAGRAM, & CALCULATION, AND ARCHITECTURAL DRAWINGS ETC.

**STAMP OF DATE OF RECEIPT OF PLANS**

**STAMP OF APPROVAL**

**CONTENTS OF SHEET**

**REVISIONS**

**CERTIFICATE OF AREA**

**DESCRIPTION OF PROPOSAL & PROPERTY**

**SIGNATURE OF APPLICANT**

**SANJAY S. NARANG**  
REGISTERED ENGINEER

**EN-CON**  
Architectural & Structural Works