
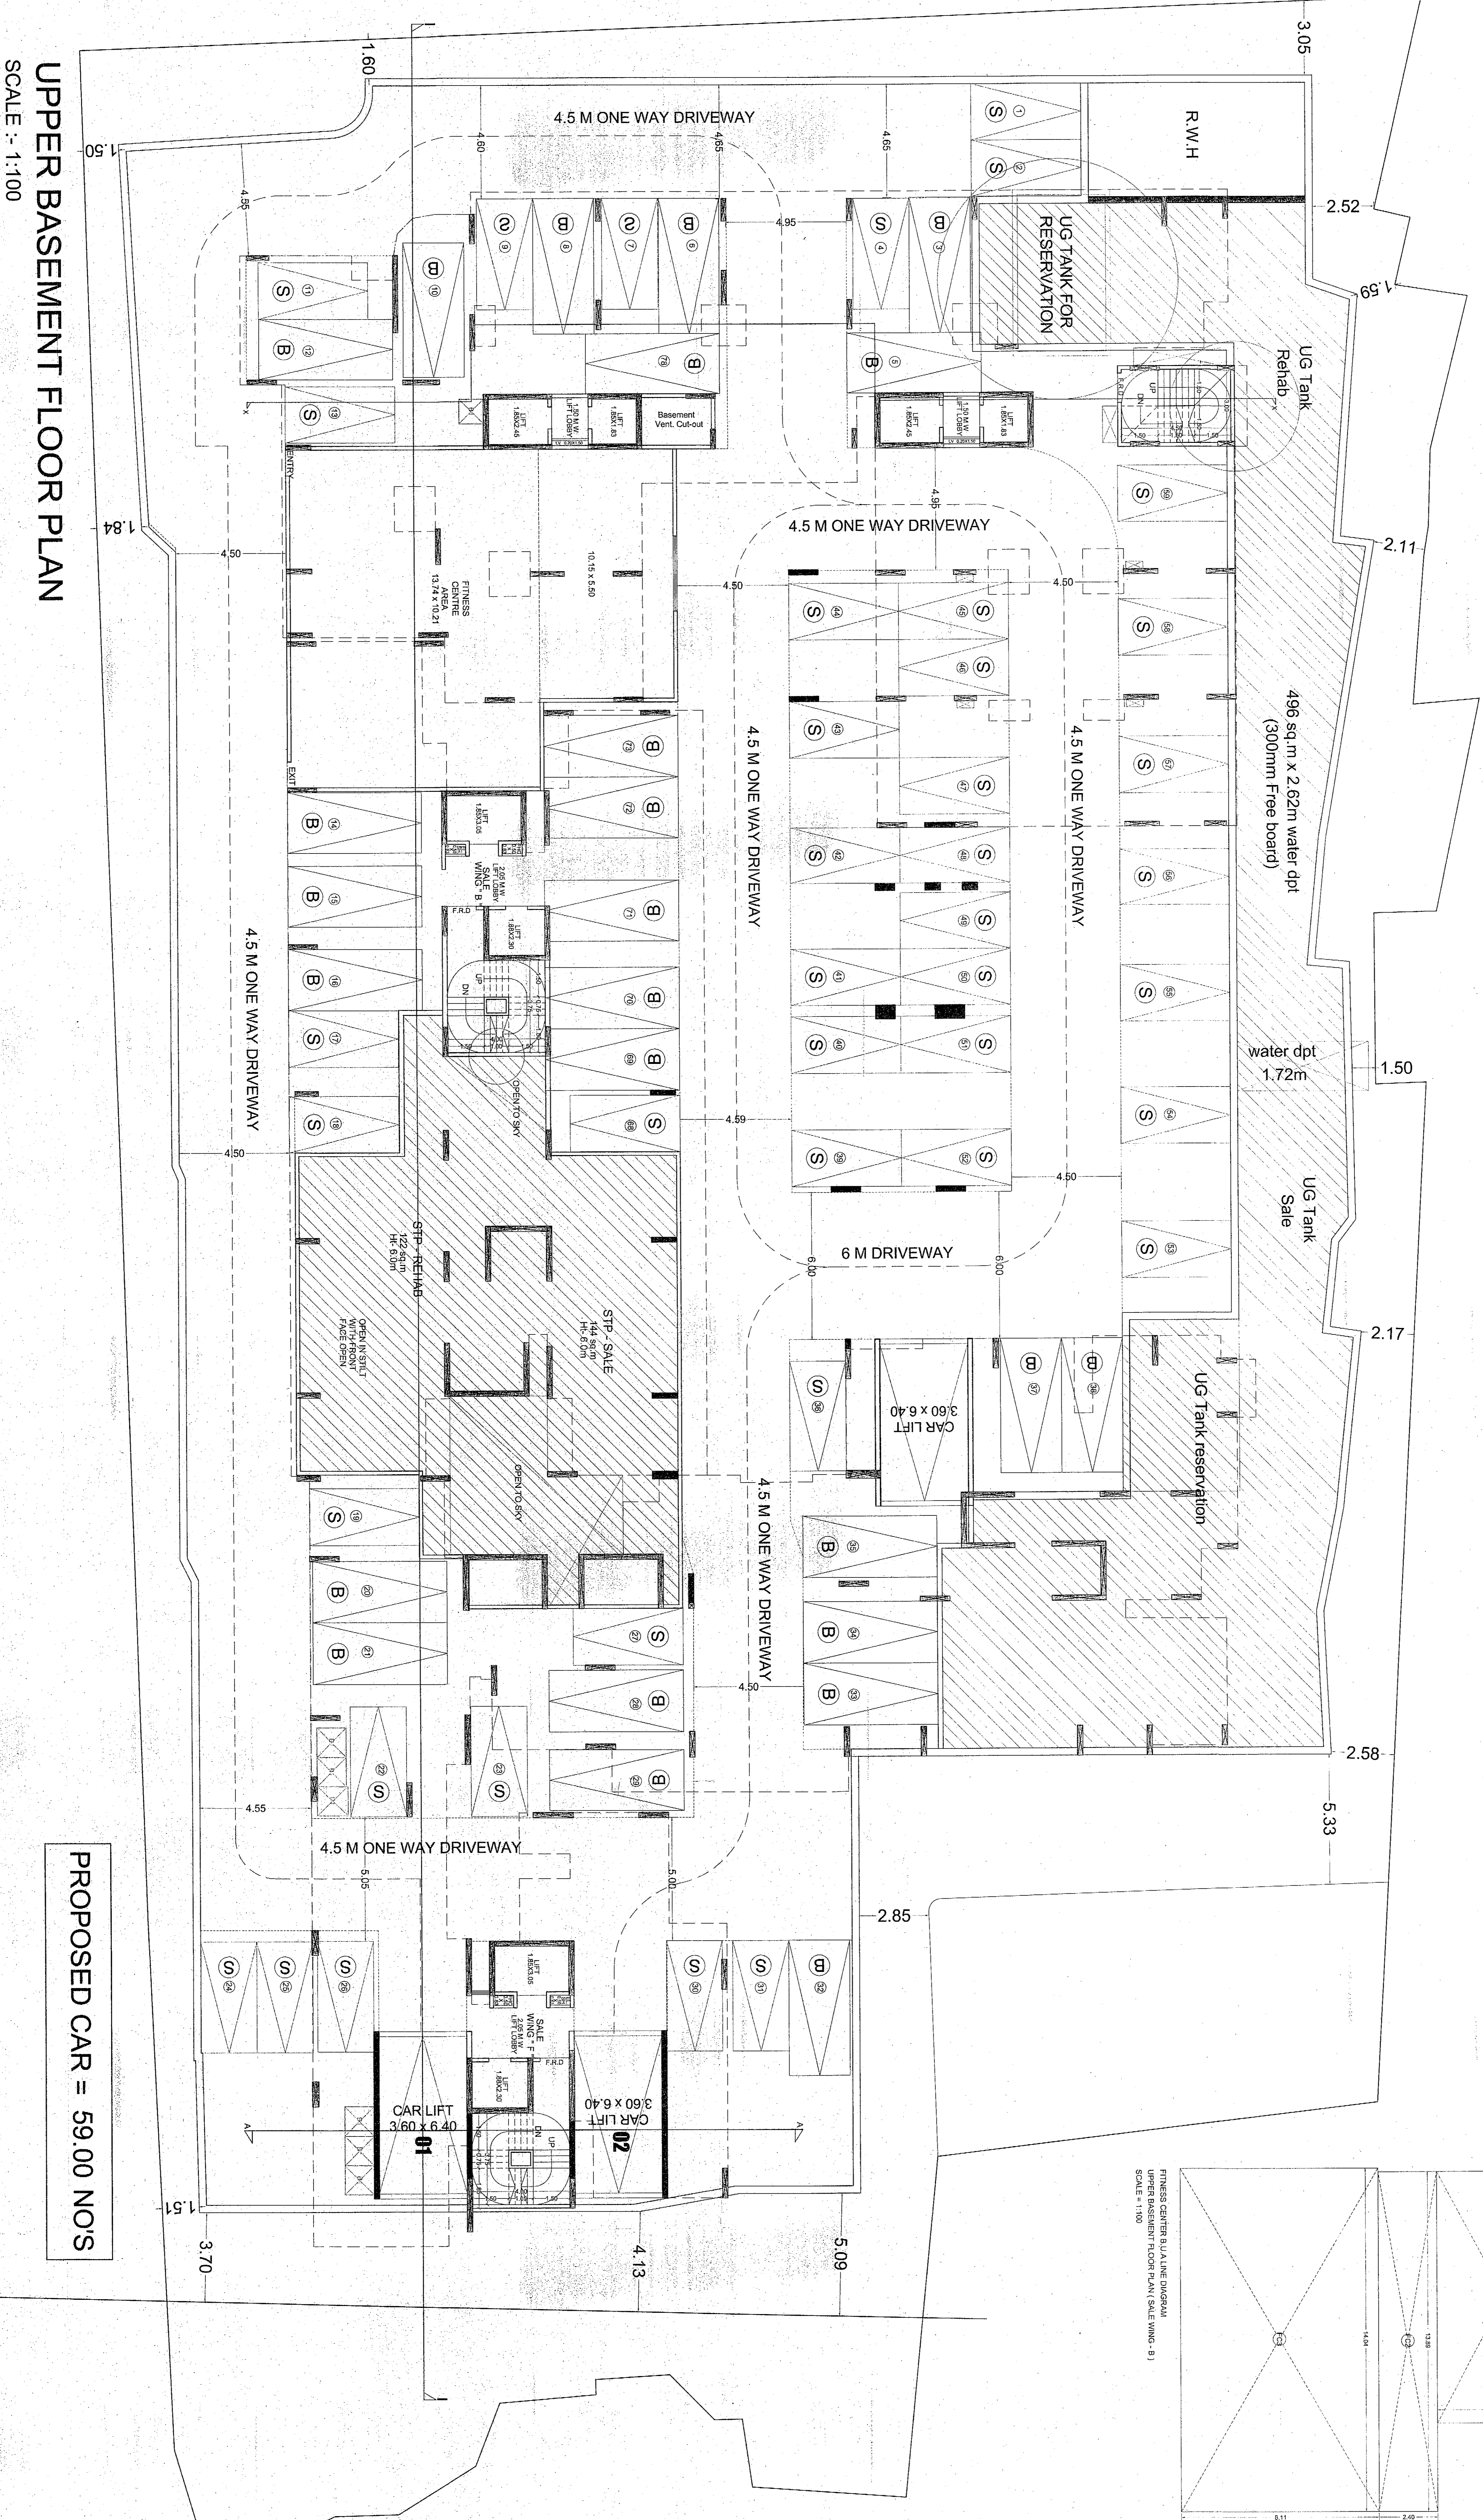


IOA DWG
SHEET NO = 04 / 17
COMPOSITE BLDG
REHAB & SALE WING

FITNESS CENTRE AREA PROPOSED ON	200.48 SQ.M
UPPER BASEMENT FLOOR	
FITNESS CENTRE AREA PERMISSIBLE	241.12 SQ.M
FITNESS CENTRE AREA PERMISSIBLE	241.12 SQ.M
UPPER BASEMENT FLOOR	
FITNESS CENTRE AREA PERMISSIBLE	200.48 SQ.M
UPPER BASEMENT FLOOR	

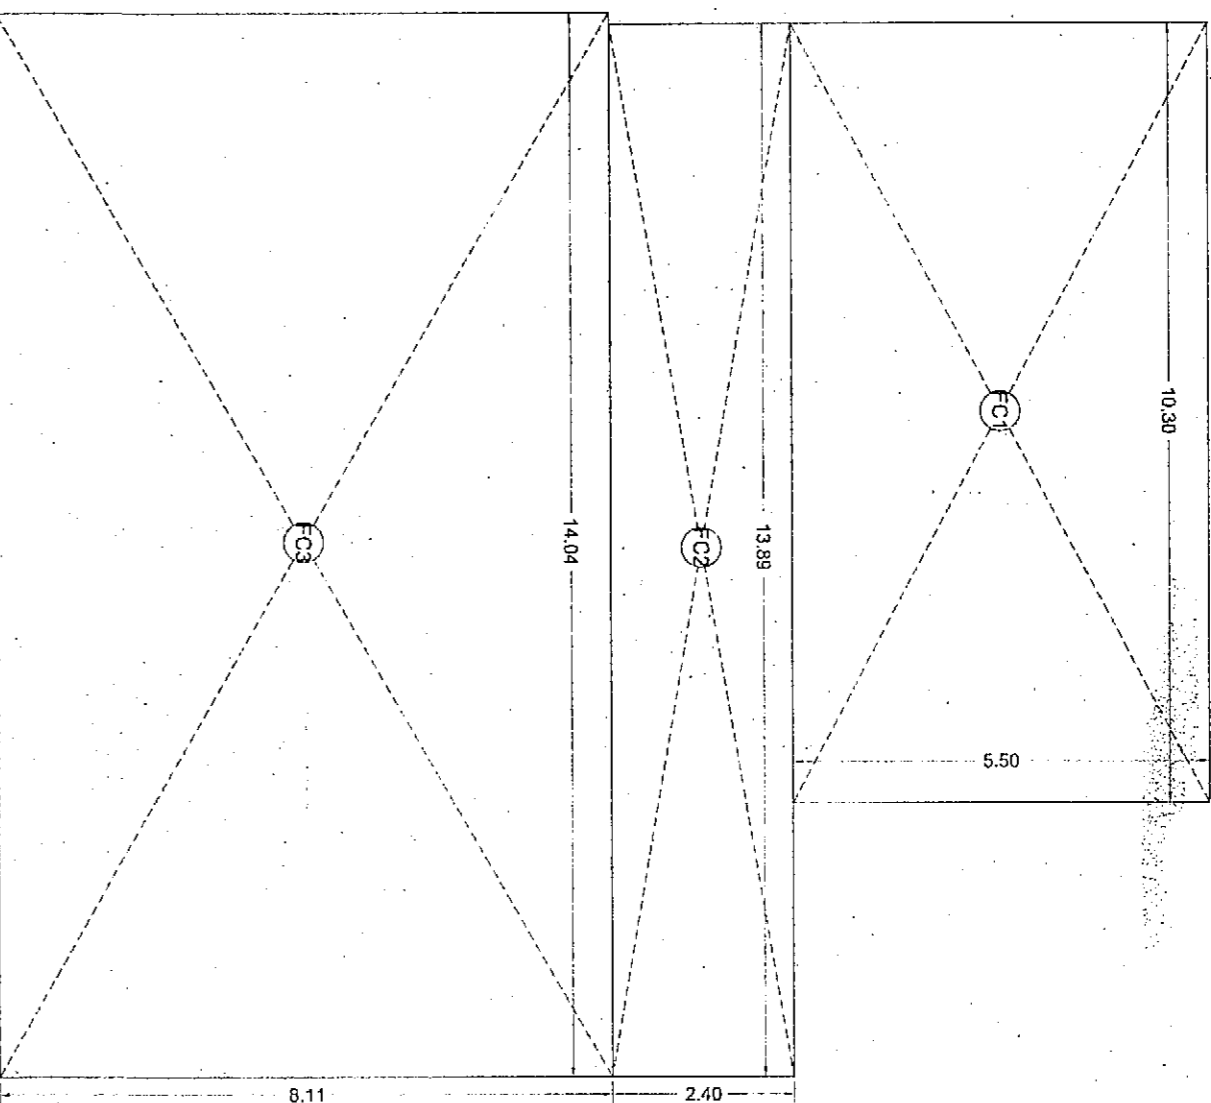

UPPER BASEMENT FLOOR PLAN
SCALE :- 1:100

PROPOSED CAR = 59.00 NOS

FORM II
CONTENTS OF SHEET

UPPER BASEMENT FLOOR PLAN

STAMP OF DATE OF RECEIPT OF PLANS STAMP OF APPROVAL OF PLANS

CERTIFICATE OF AREA

Approved, subject to the condition that the Fitness Centre Area proposed on the Fitness Centre Area Permissible on the Upper Basement Floor is 200.48 SQ.M.

Date: 10 FEB 2022

Sumedha S. Srinivasan
Sumedha Srinivasan

REVISION	DESCRIPTION	DATE	ISSUANCE

NORTH LINE

DESCRIPTION OF PROPOSAL AND PROPERTY

REHABILITATION AND SALE OF COMPOSITE BUILDING AT 10/11, 12/13, 13/14, 14/15, 1242/1243,