



Plans are approved Subject to conditions specified in Permit No. Y.P. 55/S/1/2023/10, 11, 12,1000

Thane Municipal Corporation  
 The City of Thane  
 सार्वजनिक  
 शहरातील शहराधिकारी  
 शहरातील शहराधिकारी  
 शहरातील शहराधिकारी




DESCRIPTION OF PROPOSAL AND PROPERTY  
 PROP. BLDG. ON PROPERTY BEARING S/NO 12, 13, 14, 1000

NAME OF OWNER  
 M/S. KASTURBA CONSTRUCTION PVT. LTD.

SIGNATURE NAME & ADDRESS OF ARCHITECT  
 MANISH D. SAVALAT  
 ARCHITECT  
 11, Haveli, Ghatkhola, Nariman Point, Mumbai - 400 028

BASEMENT AREA DETAIL				
DESCRIPTION	TOTAL BASEMENT AREA IN SQ.MTR.	FINAL AREA POST PROTECTIVE SERVICES & BLDG. CORE	MIN. VENTILATION AREA REQD. (2.50% OF BASEMENT)	VENTILATION AREA PROVIDED
BASEMENT-1 FLOOR	7386.70	5426.12	135.70 SQ.MT.	147.78

NOTE:  
 UDCPR 2020 CLAUSE - 9.11.2  
 a) Adequate ventilation shall be provided for the basement with a ventilation area not less than 2.5% of the area of the basement. Any deficiency may be met by providing adequate mechanical ventilation in the form of blowers, exhaust fans or air-conditioning systems, etc.

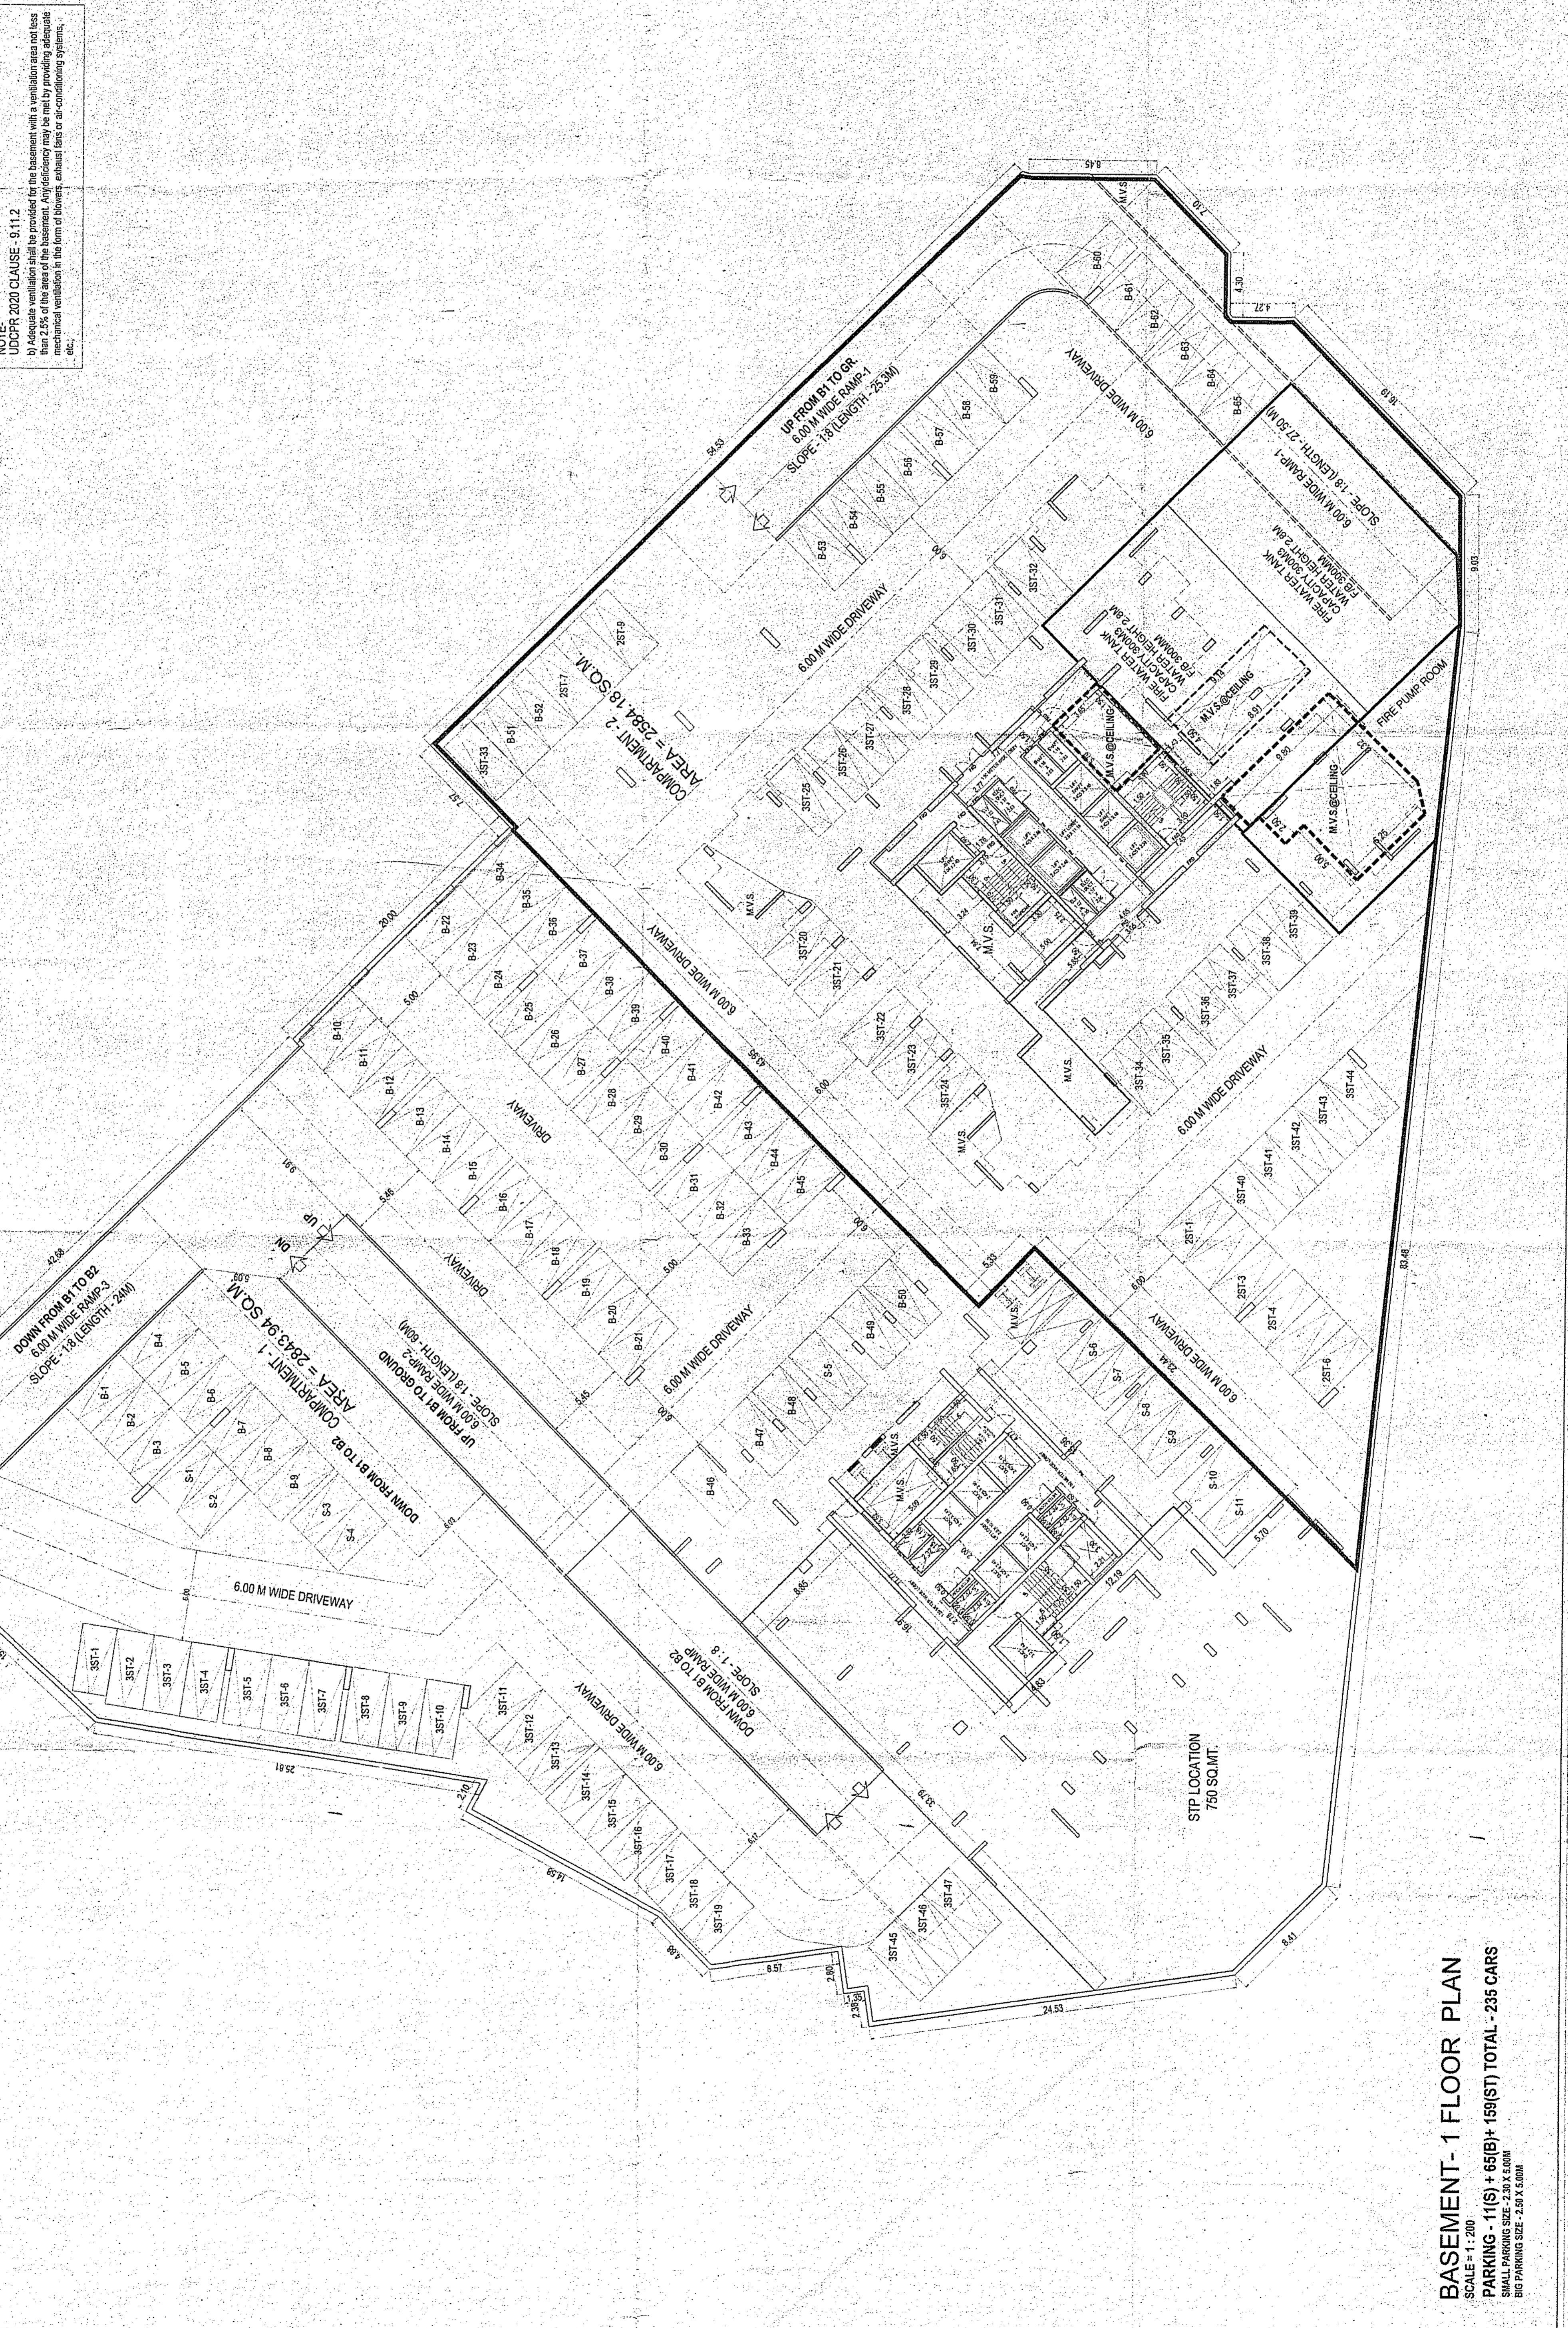


**BASEMENT- 1 FLOOR PLAN**  
 SCALE = 1 : 200  
 PARKING - 11(S) + 65(B) + 159(ST) TOTAL - 235 CARS  
 MAX. DIMENSIONS SIZE - 230 X 500M  
 BIG PARKING SIZE - 230 X 300M





PROFORMA - B


CONTENTS OF SHEET - 4
FLOOR PLANS & SUMMARY
WING - A
(3B+GRST. + 5G + SERV. FL.)
STAMP OF APPROVAL OF PLANS

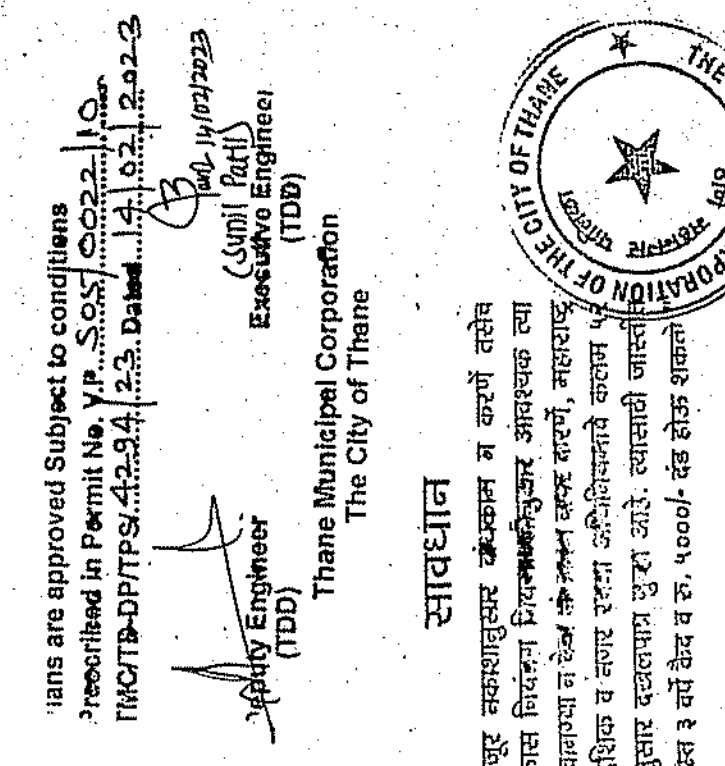


Area and Volume Calculation
OCCUPYING LOAD RESIDENTIAL - 1200 PERSONS
TOTAL FLOOR AREA - 408,420 SQ. FT.
AREA OF REFUGES - 84,325 SQ. FT.
AREA OF RECREATION - 150,225 SQ. FT.
MAXIMUM RECREATION AREA - 150,225 SQ. FT.
PROPOSED REFUGES AREA - 48,163 SQ. FT.

Table with columns: FLOOR, GROSS BUILT UP AREA IN SQ. FT., HEIGHT, and ANCELLARY AREA. Lists details for floors 1 through 5, including 5th floor (REFUGES), 6th floor (RECREATION), and 7th floor (RECREATION).


Form of Statement 3: AREA DETAILS OF APARTMENT. Table listing apartment details such as NO., FLOOR NO., AREA, and ATTACHED TOTAL.

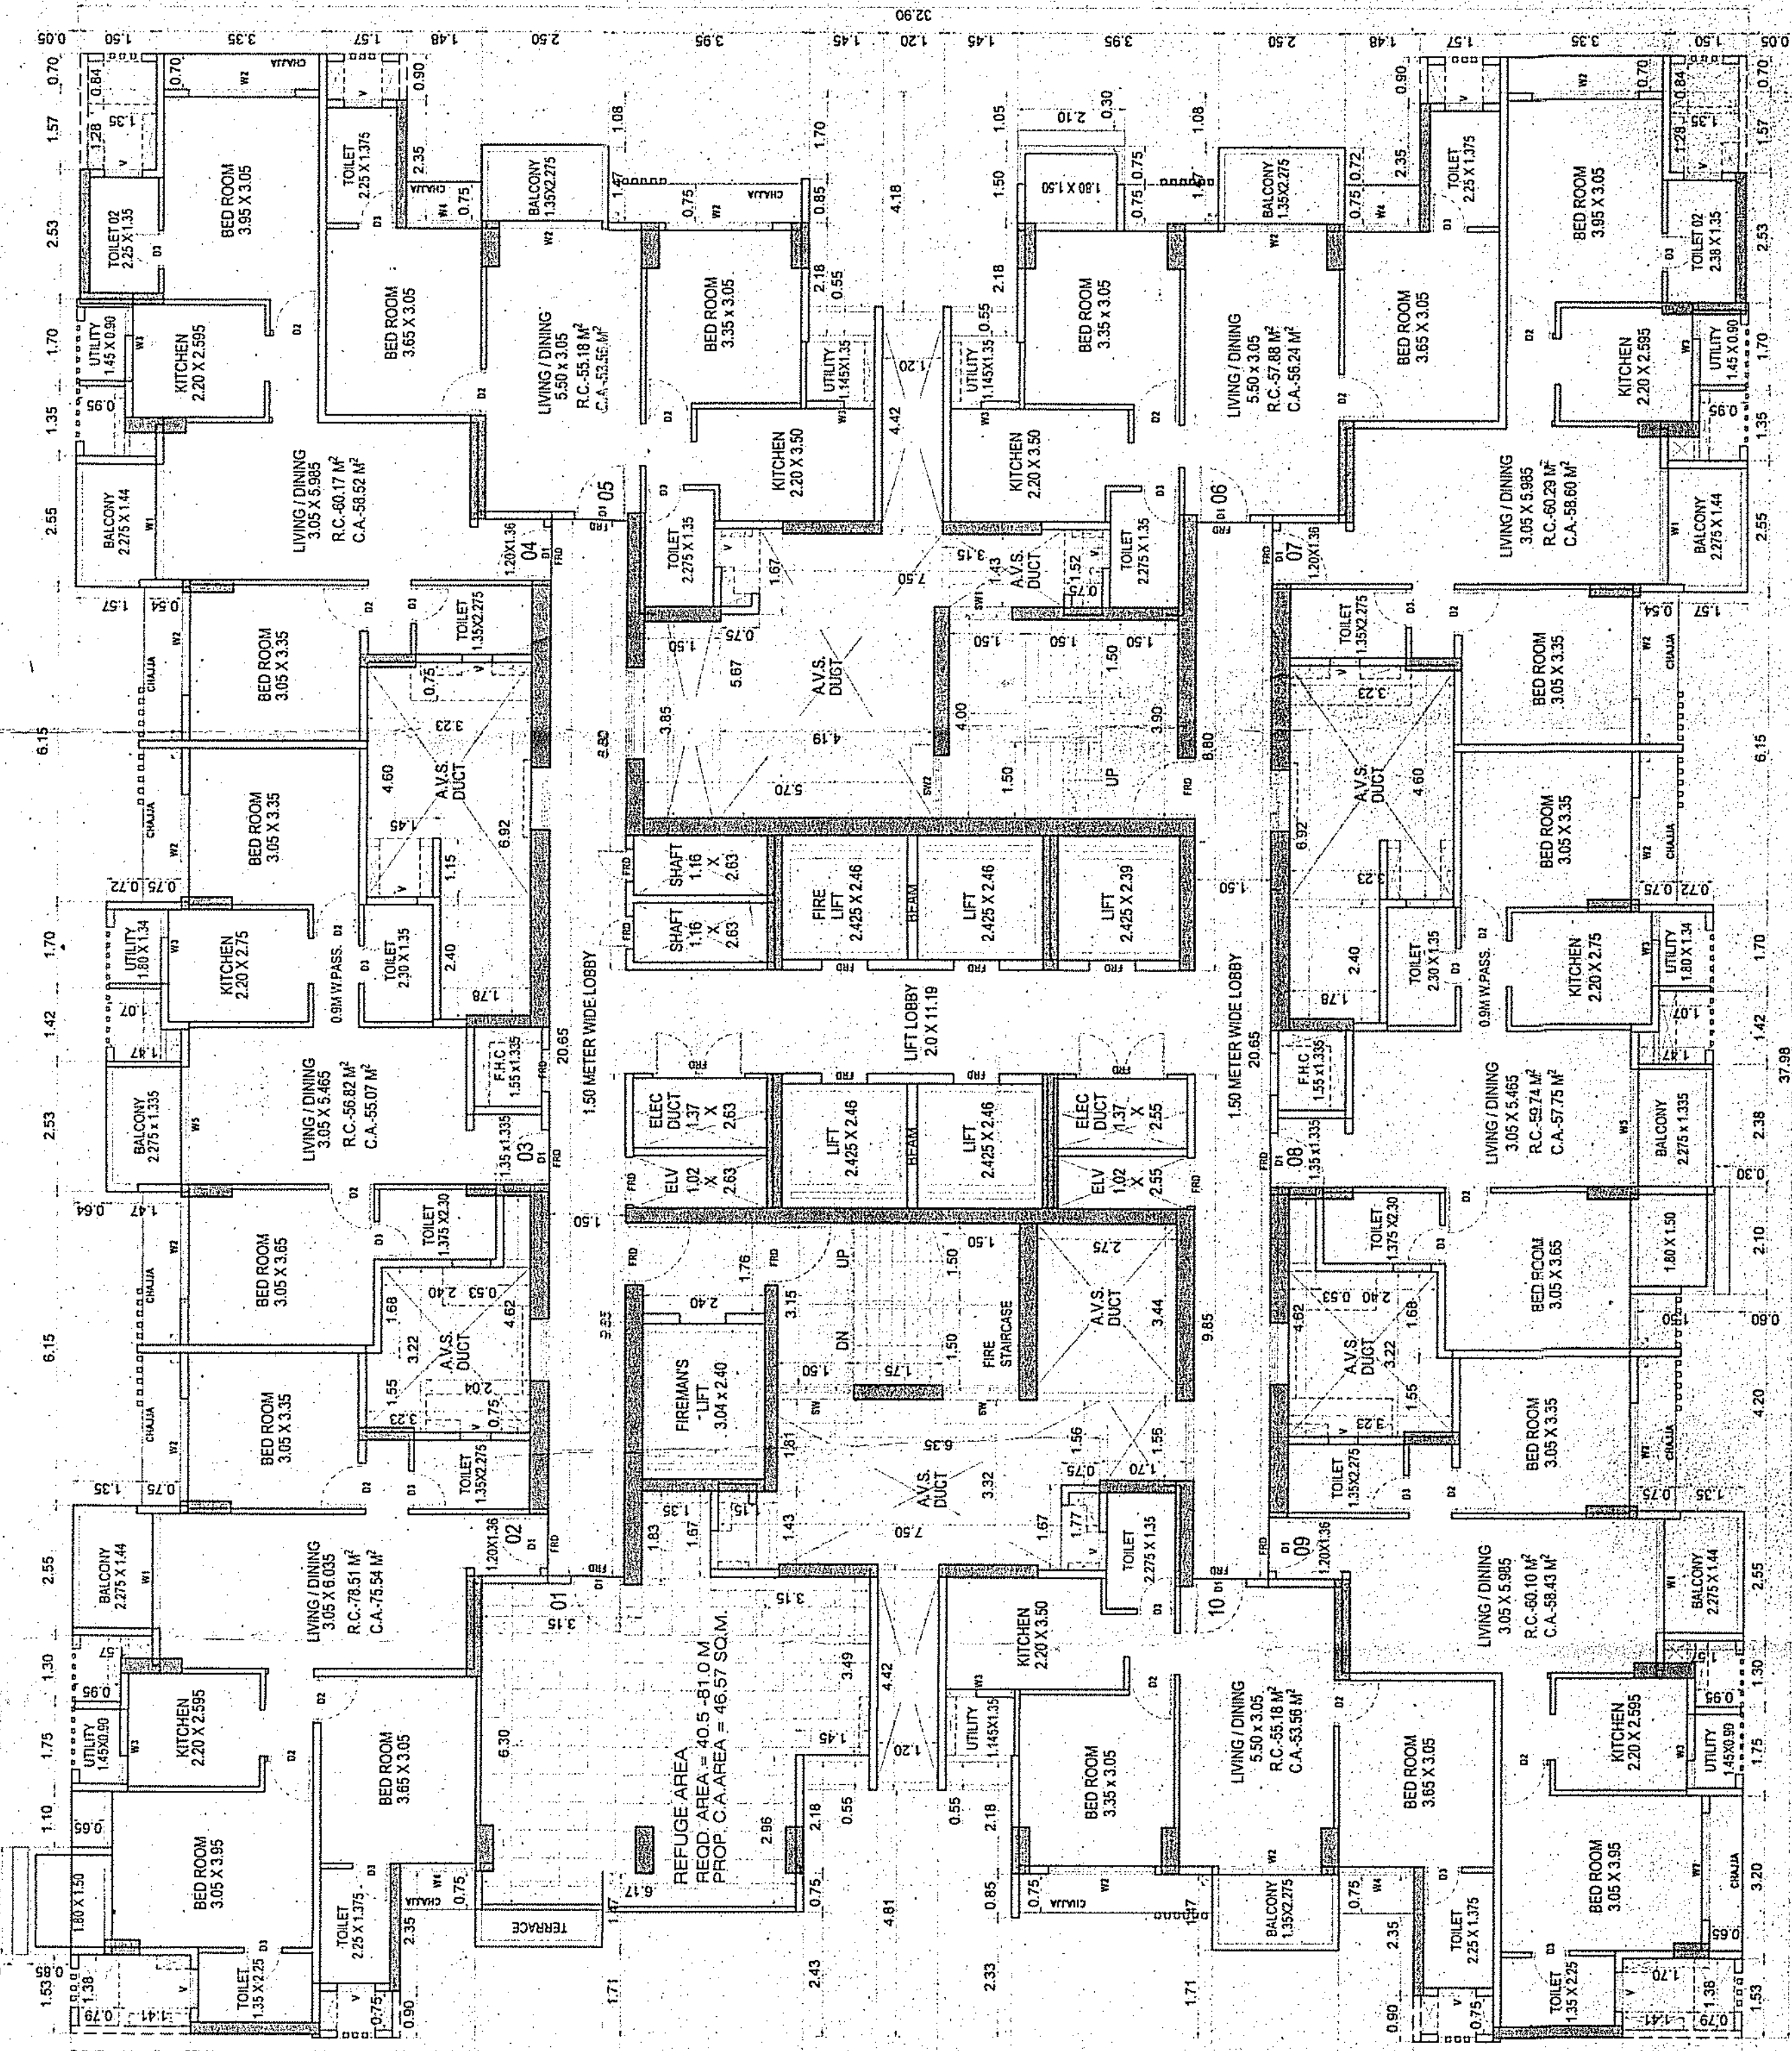


REFUGE FLOOR PLAN
21ST, 17TH, 30TH, 35TH, 40TH, 45TH, 50TH. 55TH FLOOR.
SCALE 1:100

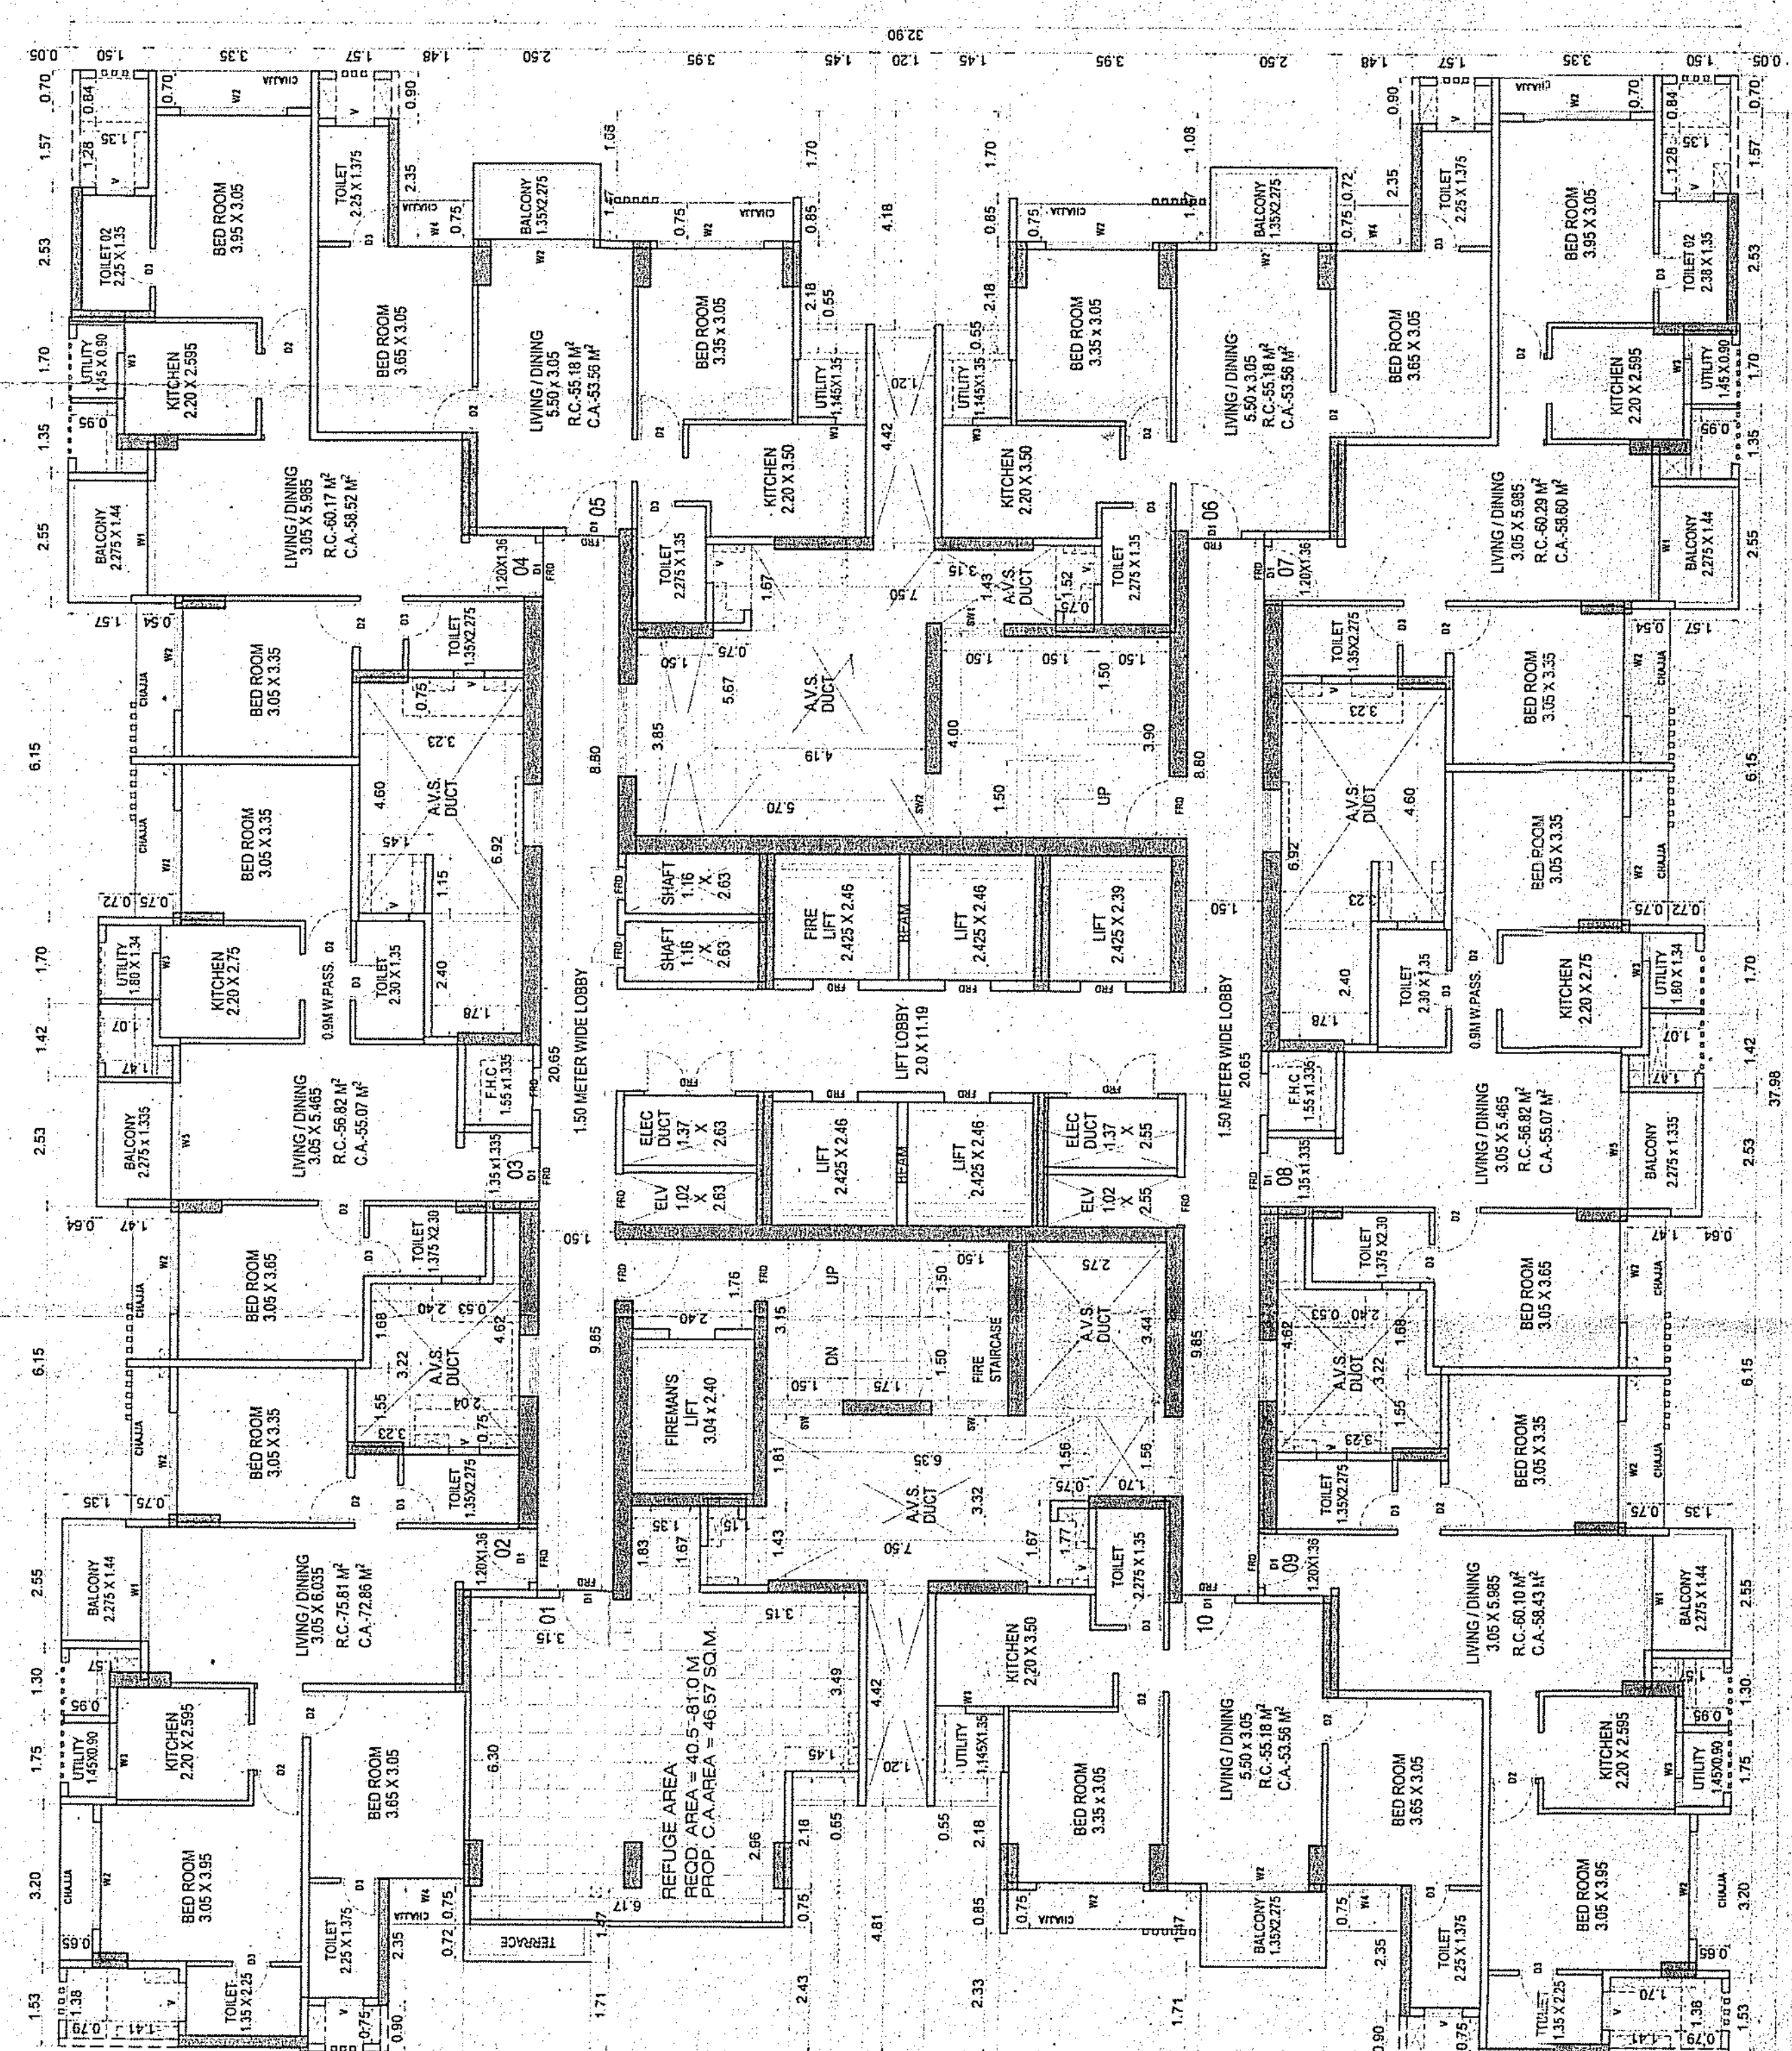

REFUGES AND 25TH FLOOR PLAN
SCALE 1:100

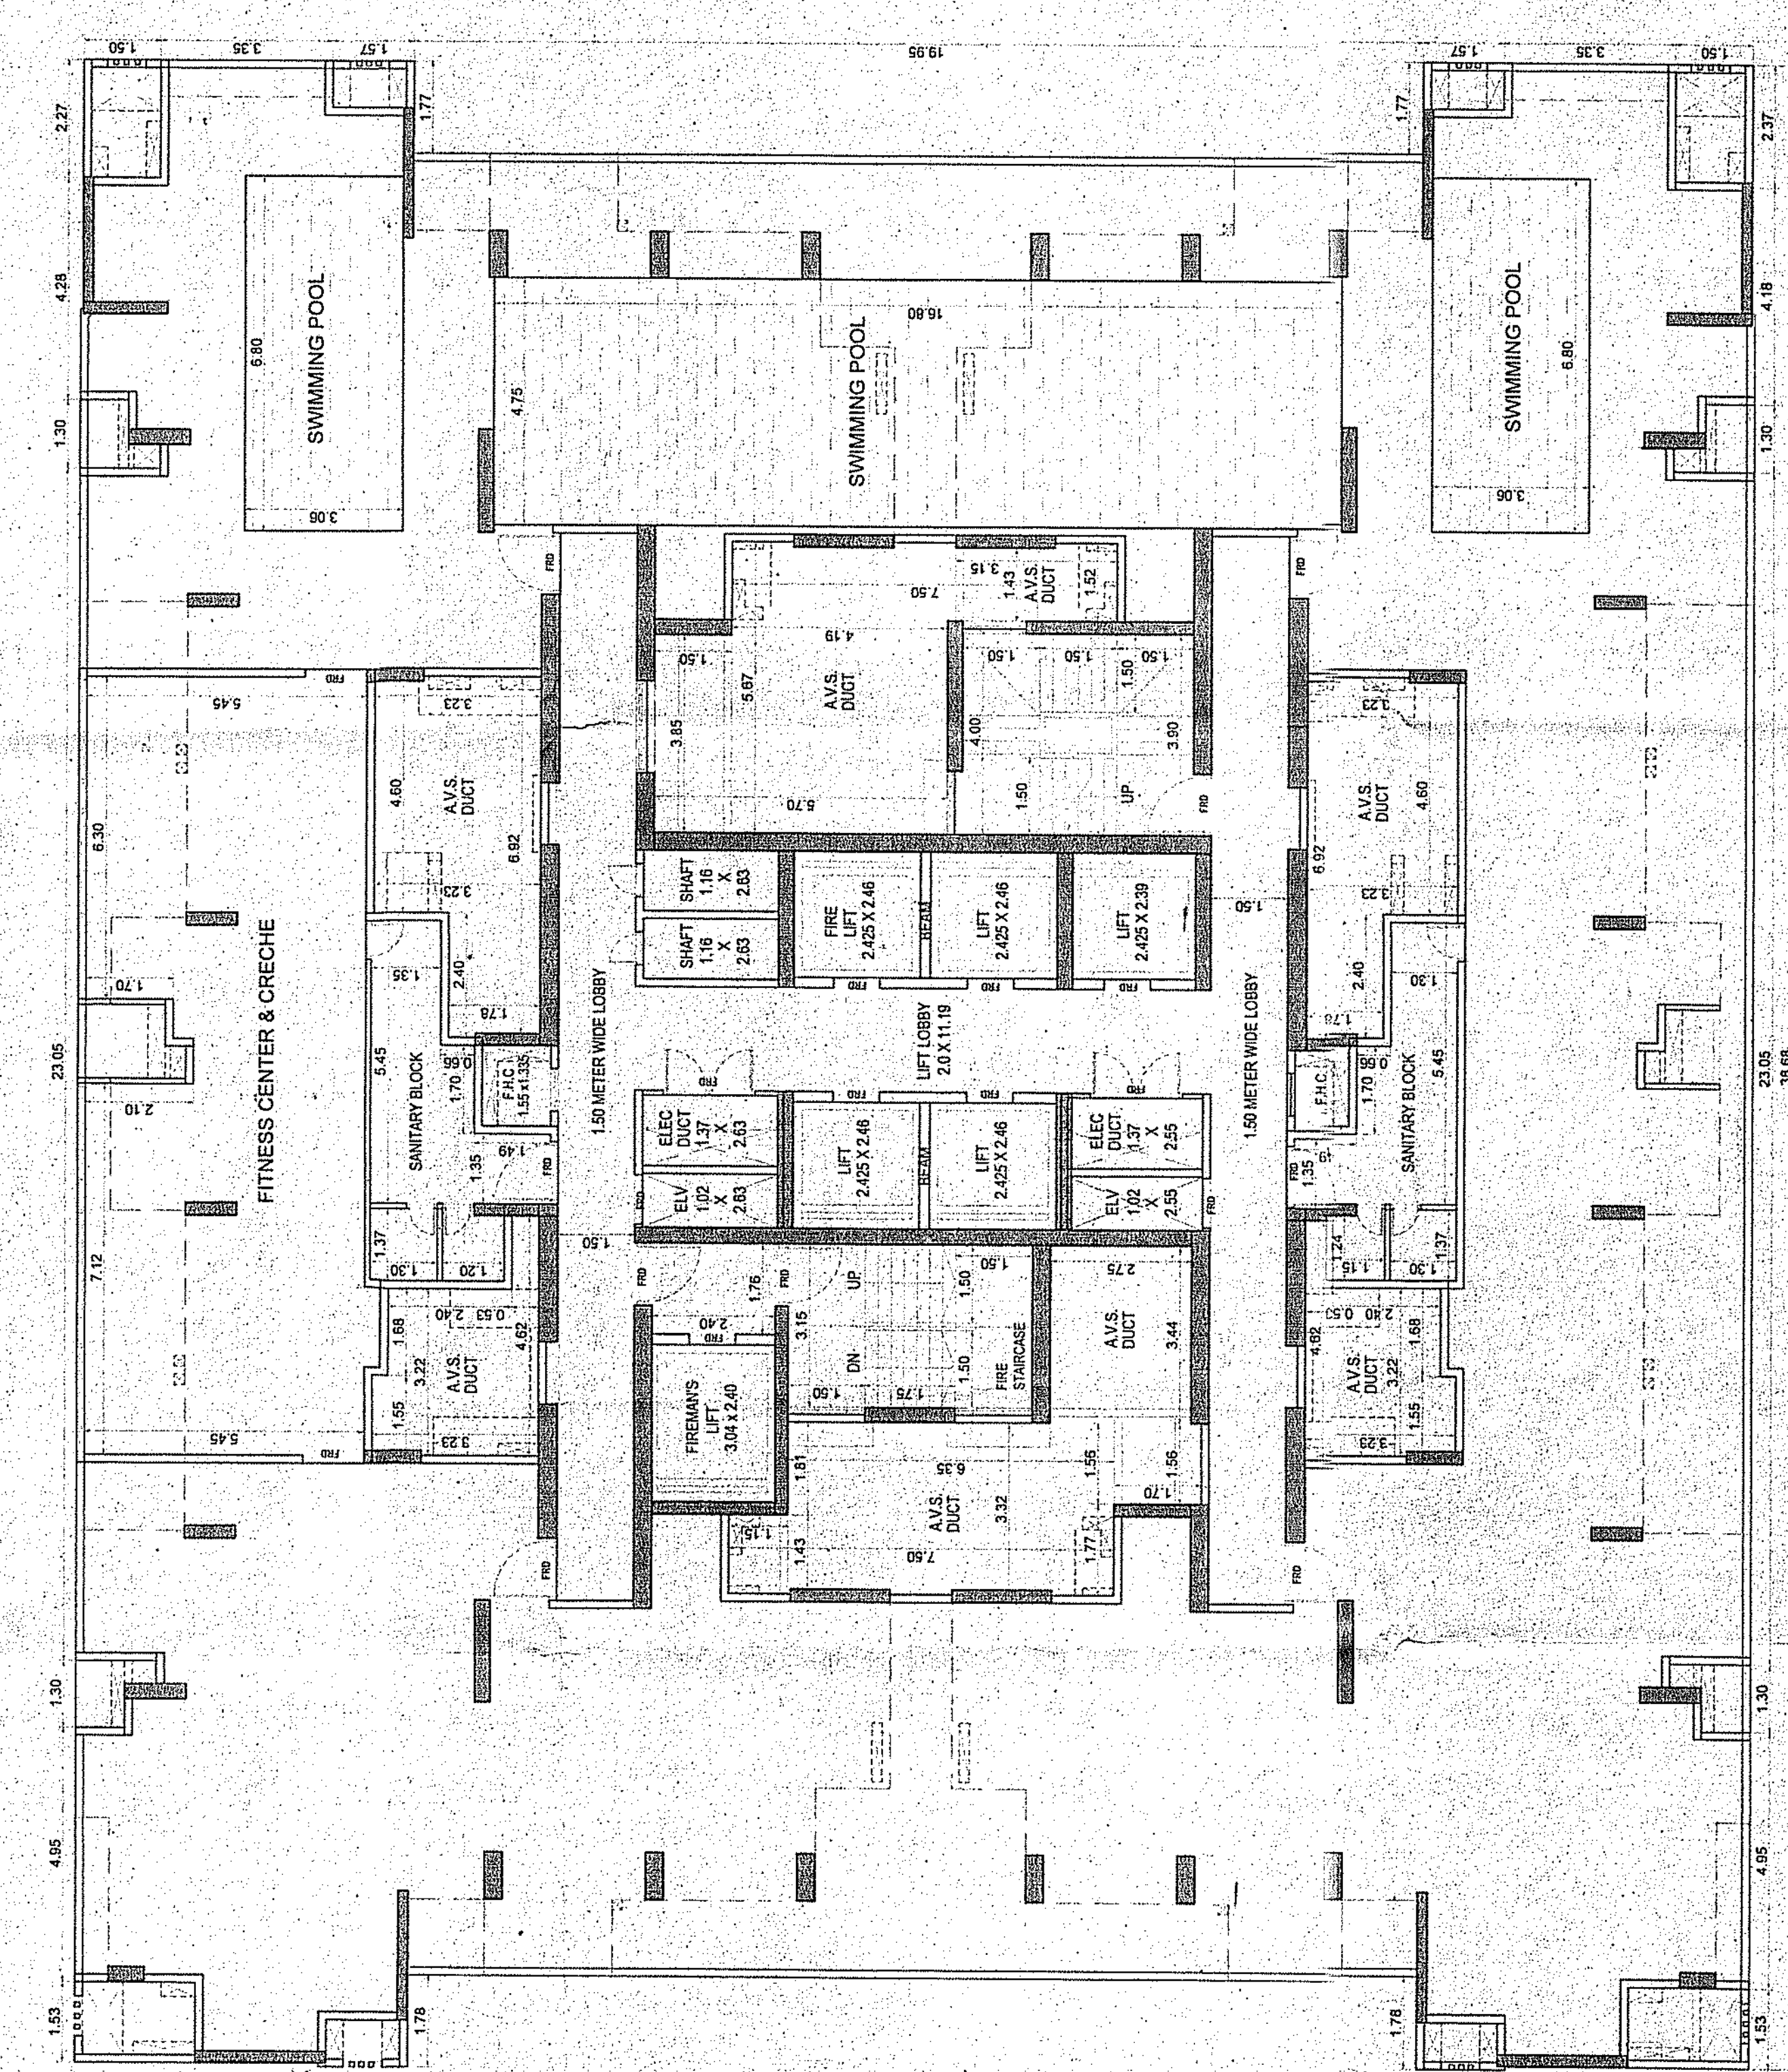

RECREATIONAL FLOOR PLAN
SCALE 1:100

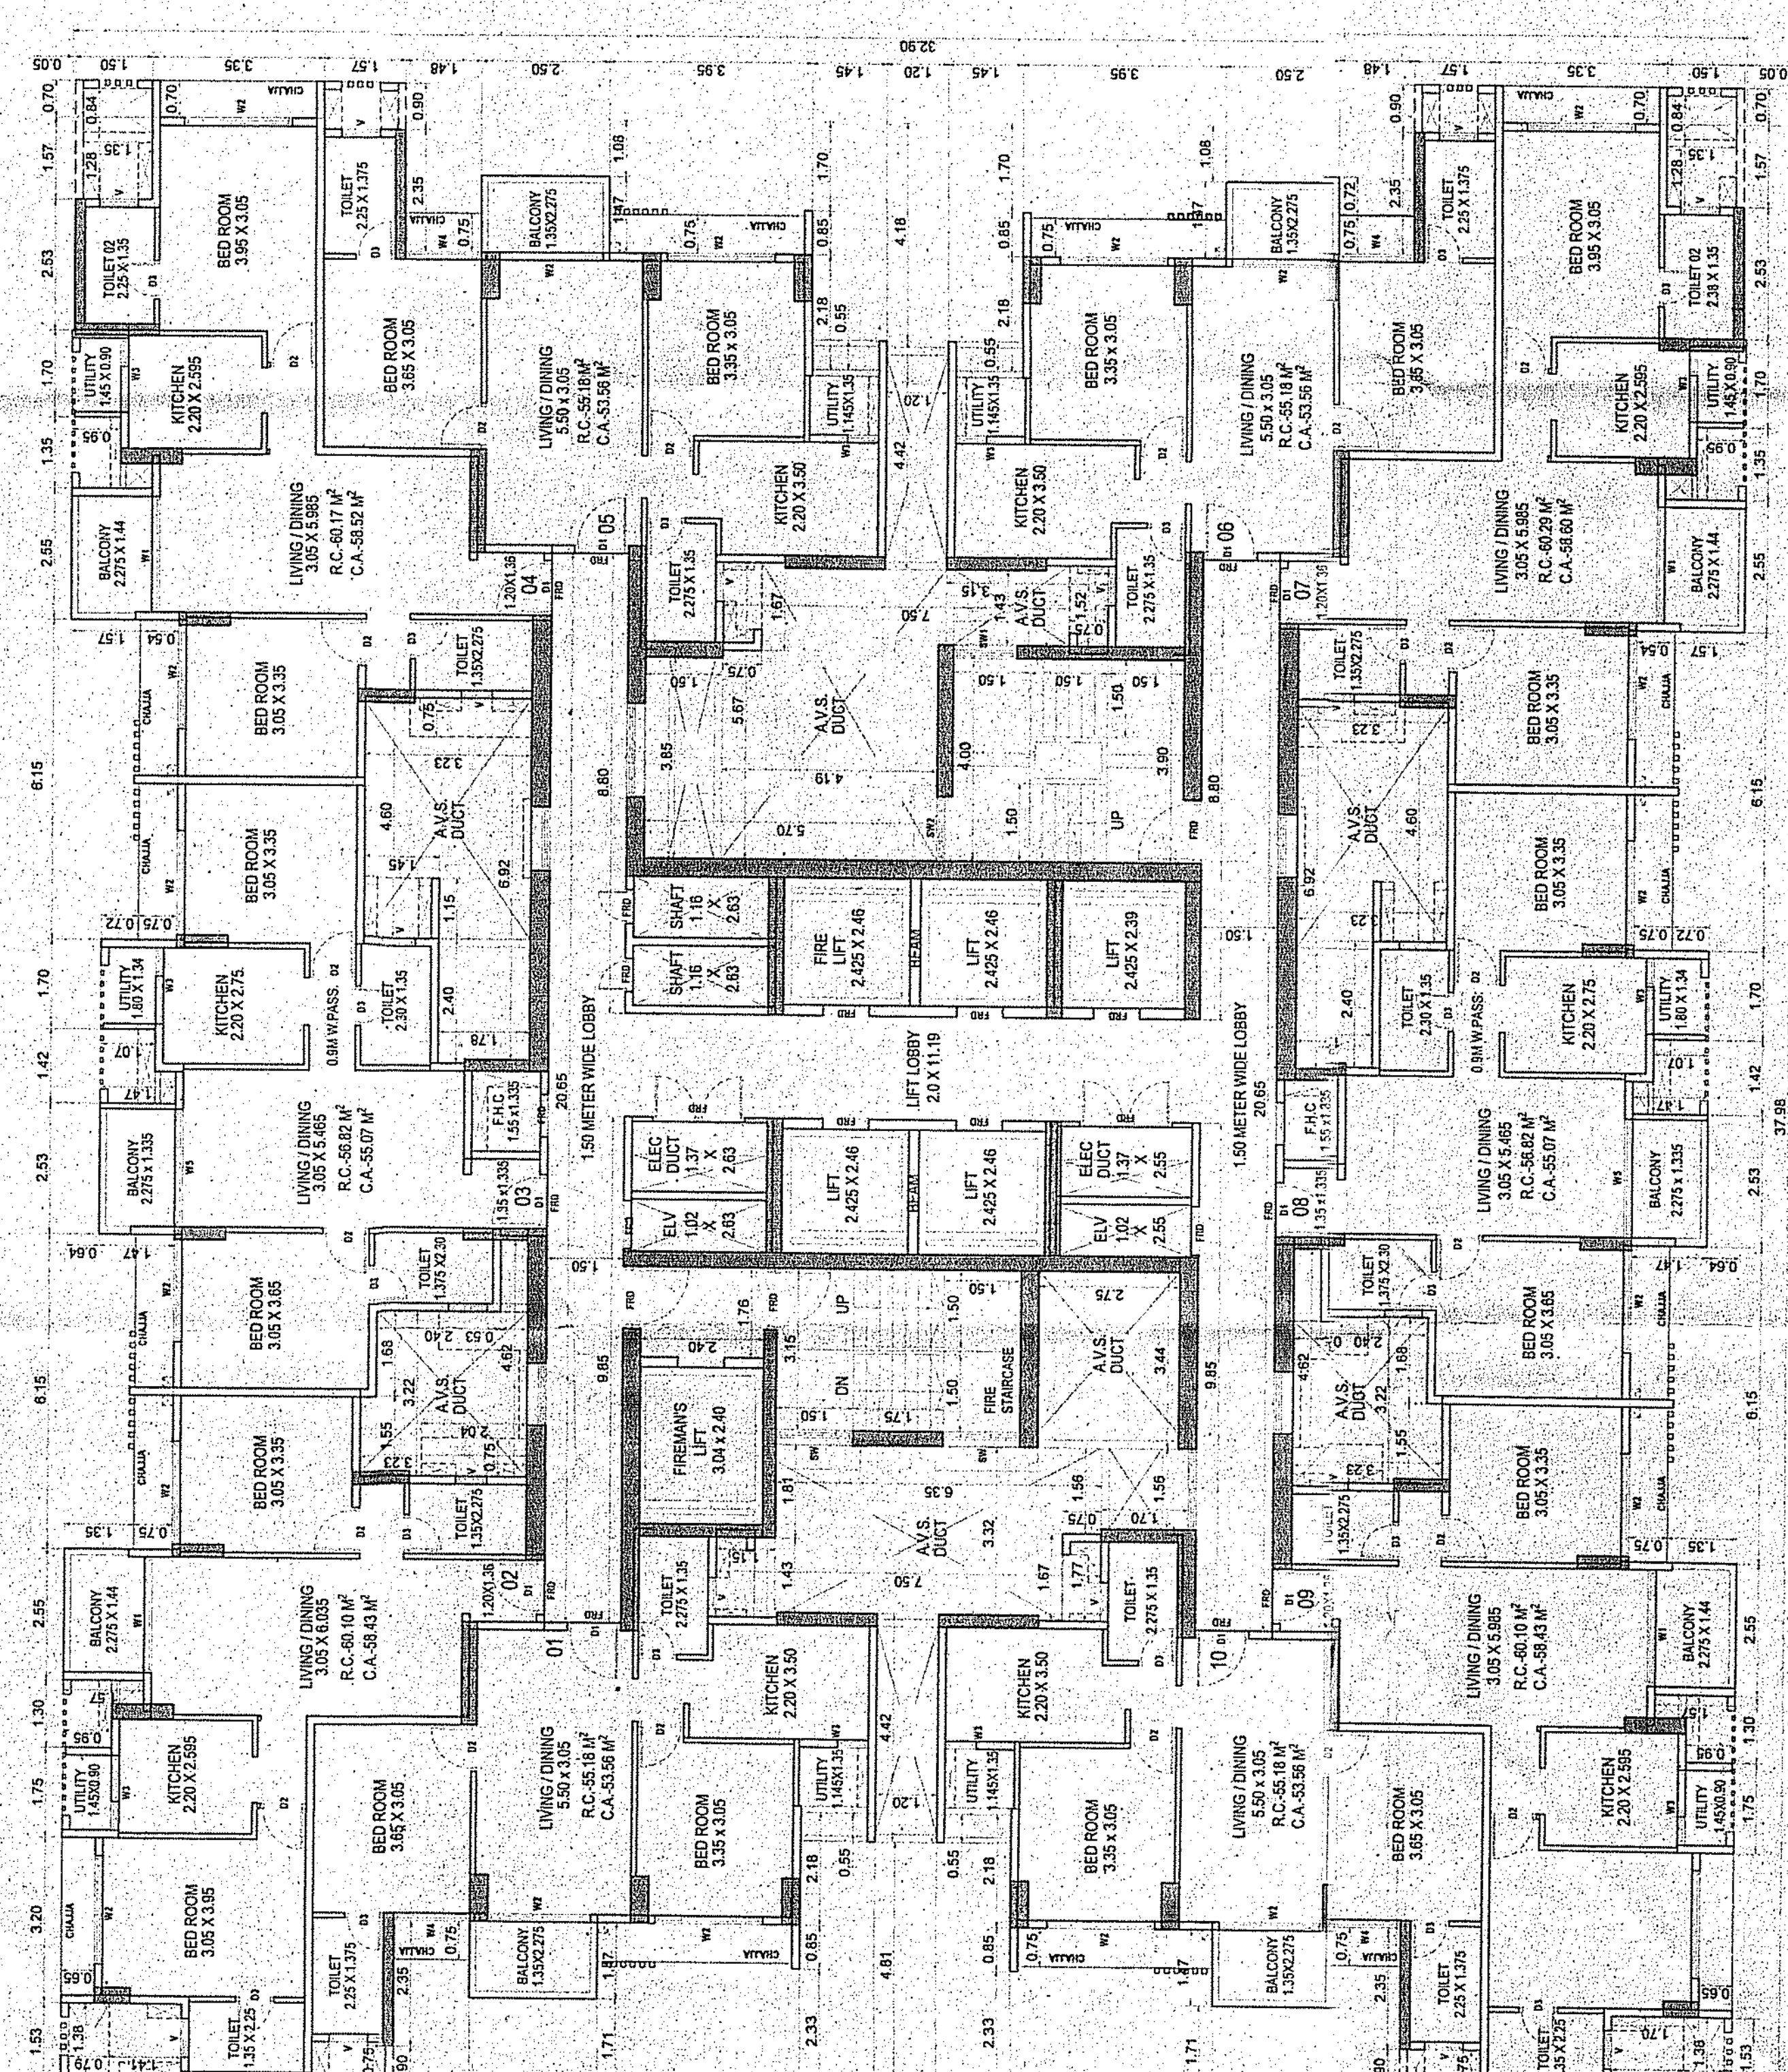

TYPICAL FLOOR PLAN
2ND TO 6TH, 8TH TO 11TH, 13TH TO 16TH, 18TH TO 21ST, 23RD, 24TH, 26TH TO 29TH, 31ST TO 34TH, 36TH TO 39TH, 41ST TO 44TH, 46TH TO 49TH & 51ST TO 54TH FLOOR.
SCALE 1:100


CERTIFICATE OF AREA
DESCRIPTION OF PROPOSAL AND PROPERTY
NAME OF OWNER: MIS KAPSTONE CONSTRUCTIONS PVT. LTD.

SIGNATURE NAME & ADDRESS OF ARCHITECT: MANISH D. SAVA NY

PROFORMA - B  
CONTENTS OF SHEET - 5  
FLOOR PLANS & SUMMARY  
RESUB PLOT BA

WING - A  
(3B-CRIST-55 + SERV. FL-RECREATIONAL FL)  
STAMP OF APPROVAL OF PLANS

Plan not approved subject to conditions  
Permitted in terms of No. 55.33 (2) 2.1.10.  
The City of Thiruvananthapuram  
The Municipal Corporation  
Thiruvananthapuram  
1000

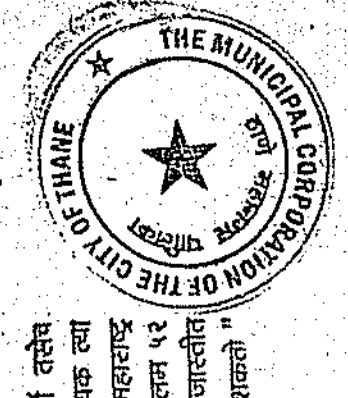

ENTRANCE  
The entrance is to be kept in such a way that it is easily accessible to all persons and is not obstructed by any structure or any other thing. The entrance is to be kept in such a way that it is not obstructed by any structure or any other thing.

AREA DETAILS OF FITNESS CENTER & CRECHE (CLAUSE -9.31(i))		
BUILDING NO.	FLOOR NO.	NO. OF FLAT
WING-A	2nd to 5th Floor	59
FITNESS CENTER CRECHE PERMISSIBLE AREA WING-A - 103.82 SQ.MT.		

AREA DETAILS OF SOCIETY OFFICE CUM LETTER BOX (CL-9.31(ii))		
BUILDING NO.	FLOOR NO.	NO. OF FLAT
WING-A	2nd to 5th Floor	59
SOCIETY OFFICE LETTER BOX PERMISSIBLE AREA WING-A - 68.04 SQ.MT.		

AREA DETAILS OF ENTRANCE LOBBY (CLAUSE -9.31(iv))		
BUILDING NO.	FLOOR NO.	NO. OF FLAT
WING-A	2nd to 5th Floor	59
ENTRANCE LOBBY PERMISSIBLE AREA WING-A - 11.22 SQ.MT.		





AREA DETAILS OF SANITARY BLOCK (CLAUSE -9.31(iii))		
BUILDING NO.	FLOOR NO.	NO. OF FLAT
WING-A	2nd to 5th Floor	59
SANITARY BLOCK PERMISSIBLE AREA WING-A - 8.87 SQ.MT.		

AREA DETAILS OF DRIVERS ROOM (CLAUSE -9.31(iii))		
BUILDING NO.	FLOOR NO.	NO. OF FLAT
WING-A	2nd to 5th Floor	59
DRIVERS ROOM PERMISSIBLE AREA WING-A - 4.82 SQ.MT.		

Form of Statement 2

BUILDING NO.	FLOOR NO.	TOTAL BUILD UP AREA OF FLOOR AS PER OVER CONSTRUCTION LINE
WING-A	5 <sup>th</sup> FLOOR	114.22 SQ.MT.
WING-A	4 <sup>th</sup> FLOOR	114.22 SQ.MT.
WING-A	3 <sup>rd</sup> FLOOR	114.22 SQ.MT.
WING-A	2 <sup>nd</sup> FLOOR	114.22 SQ.MT.
TOTAL		456.88 SQ.MT.

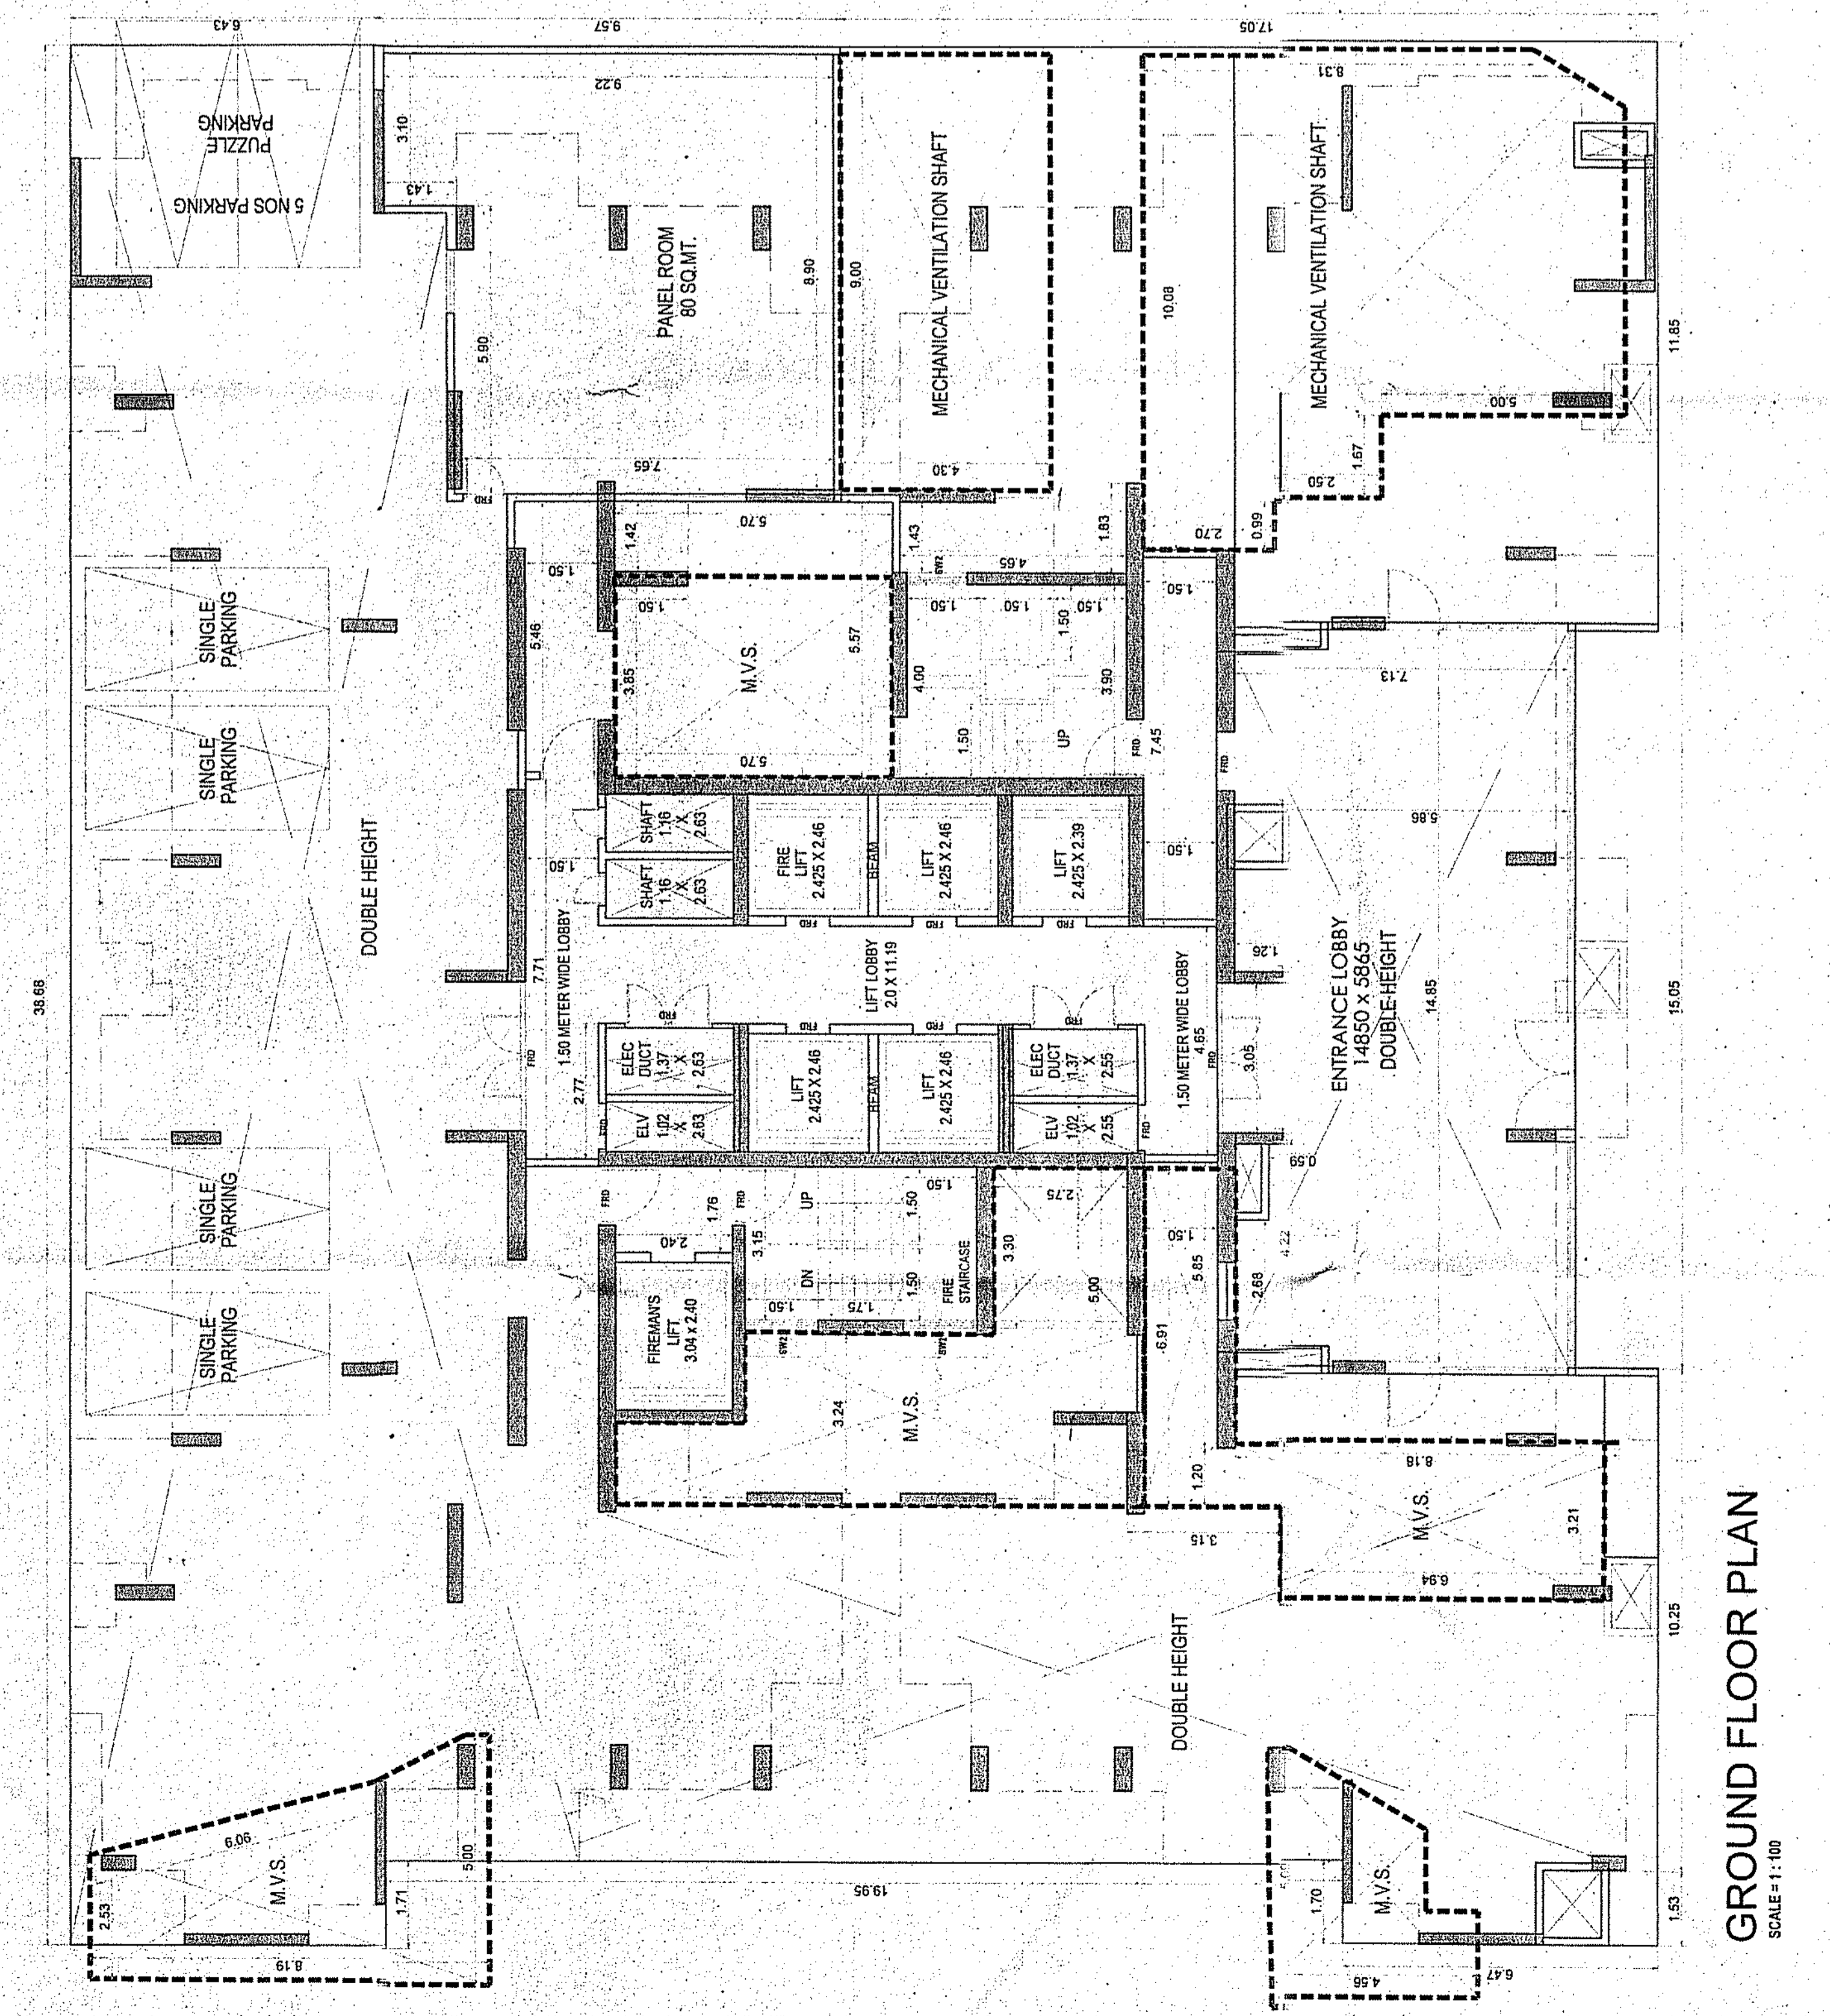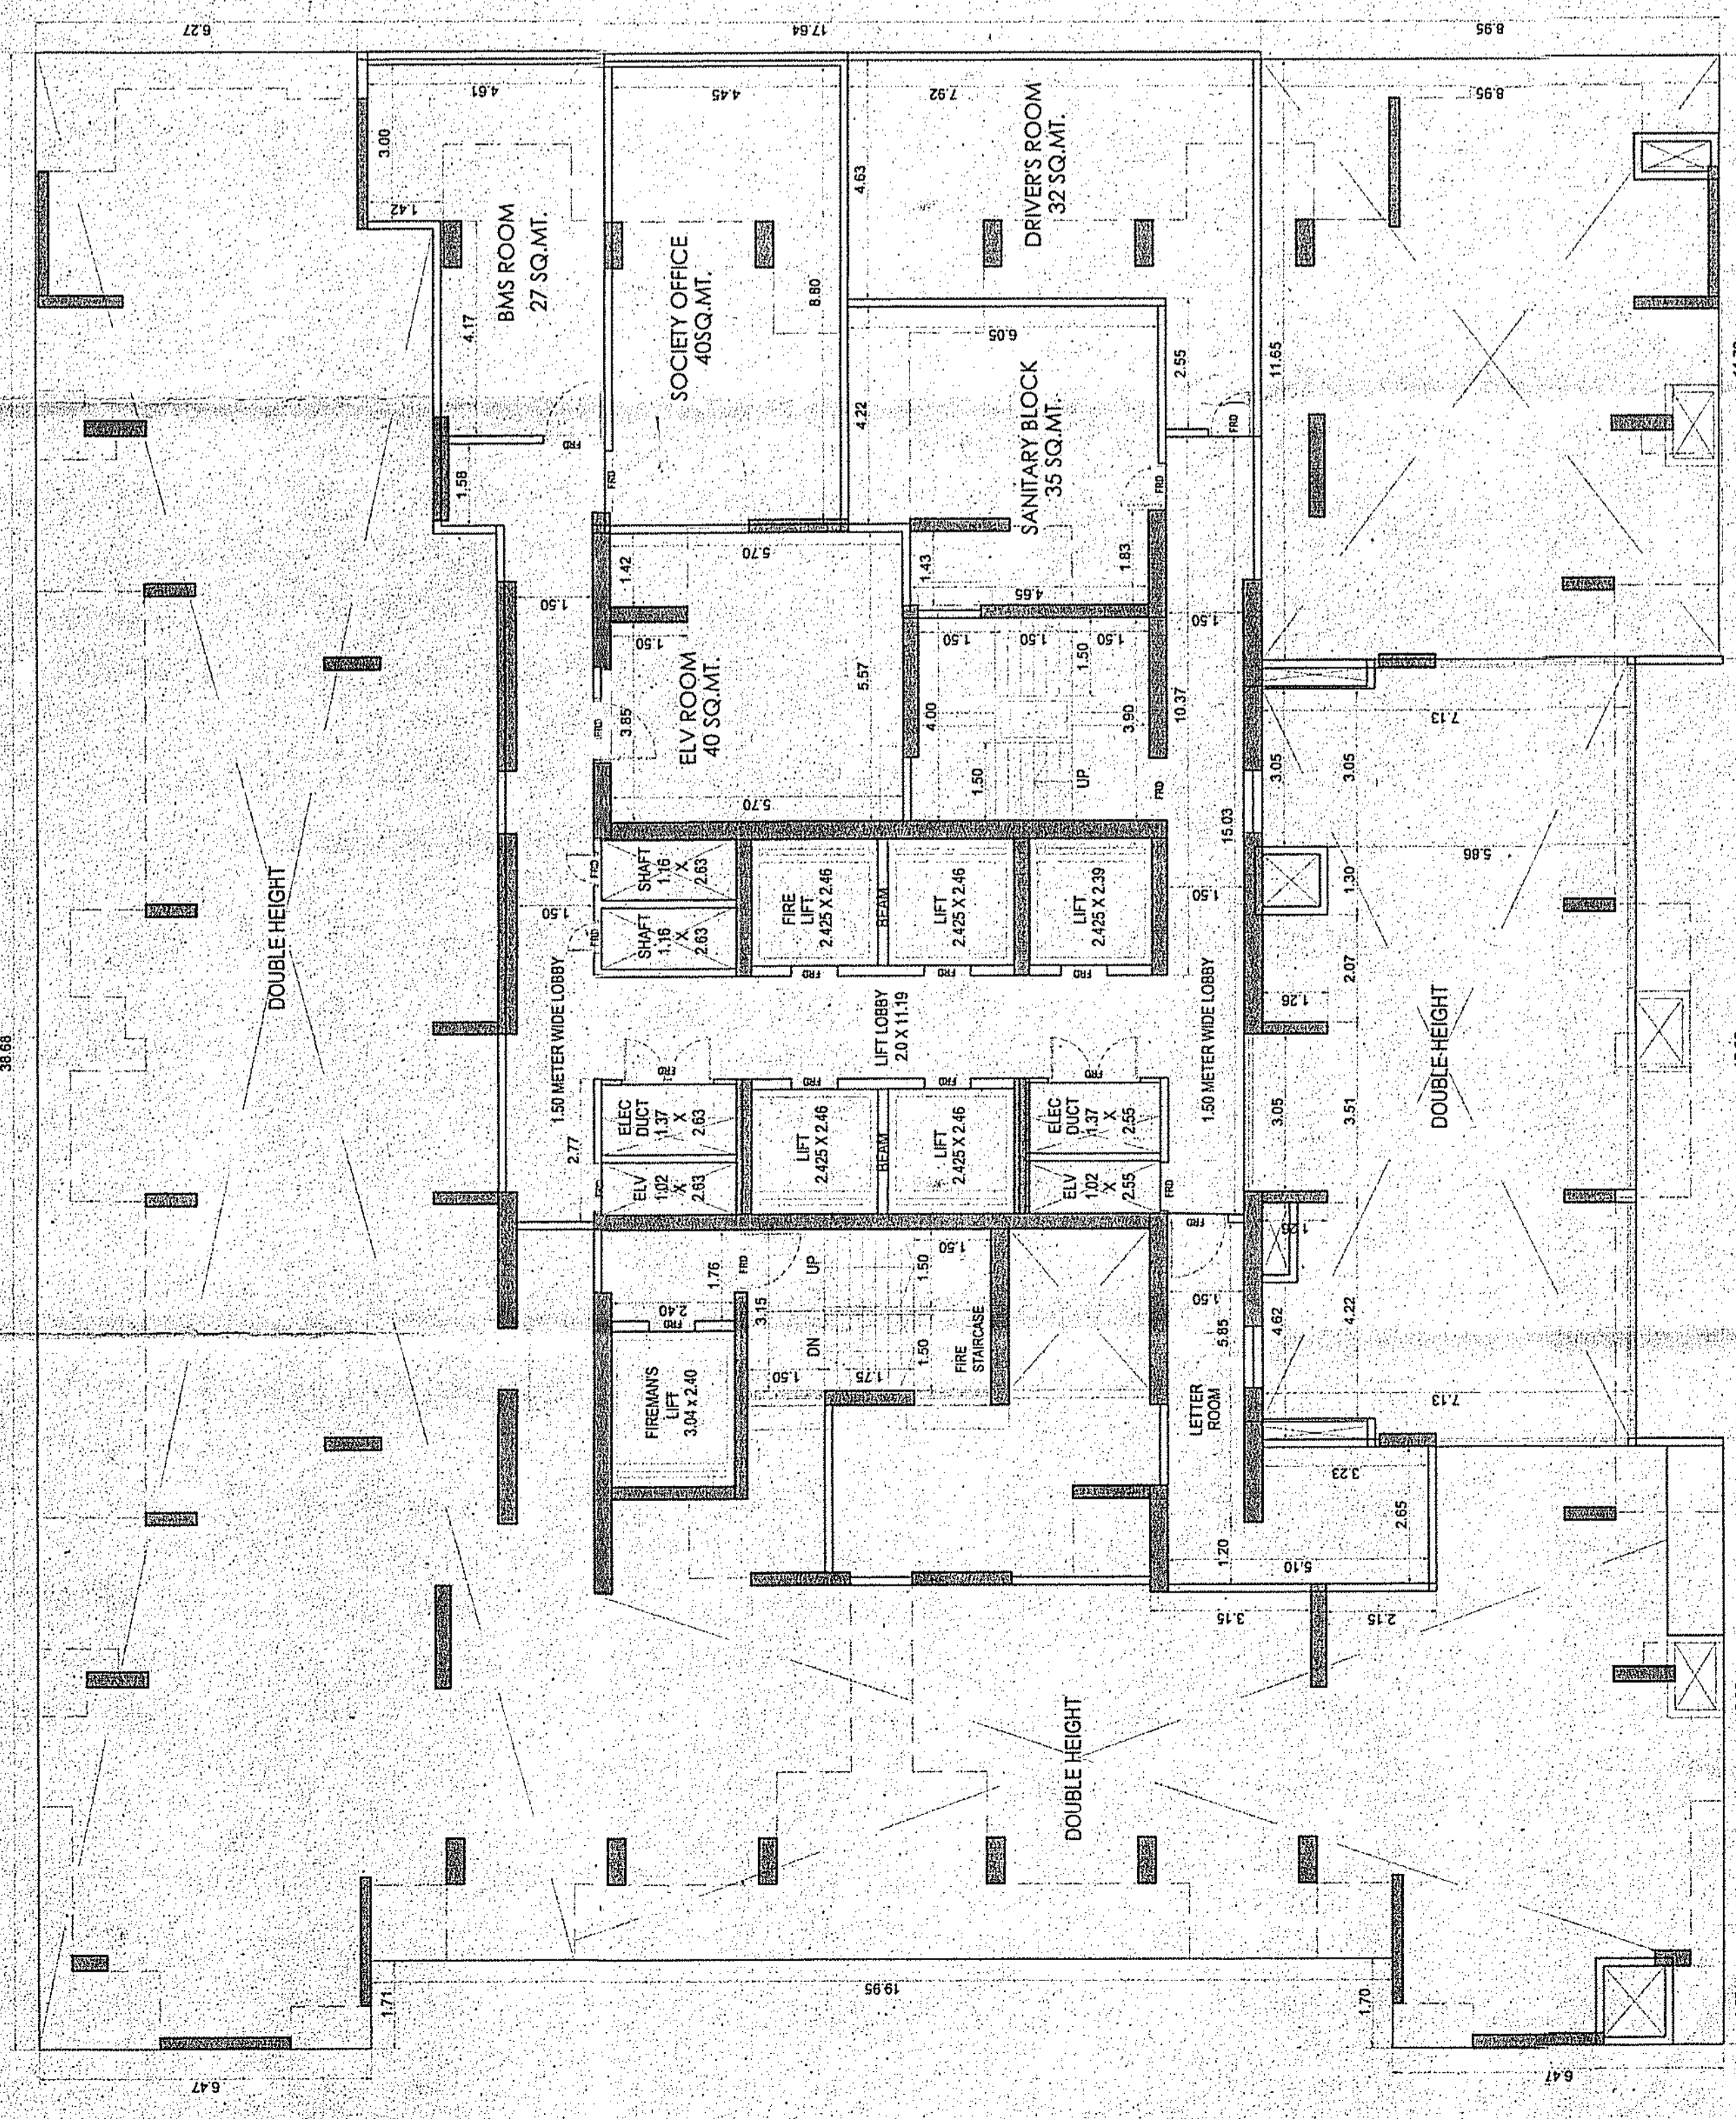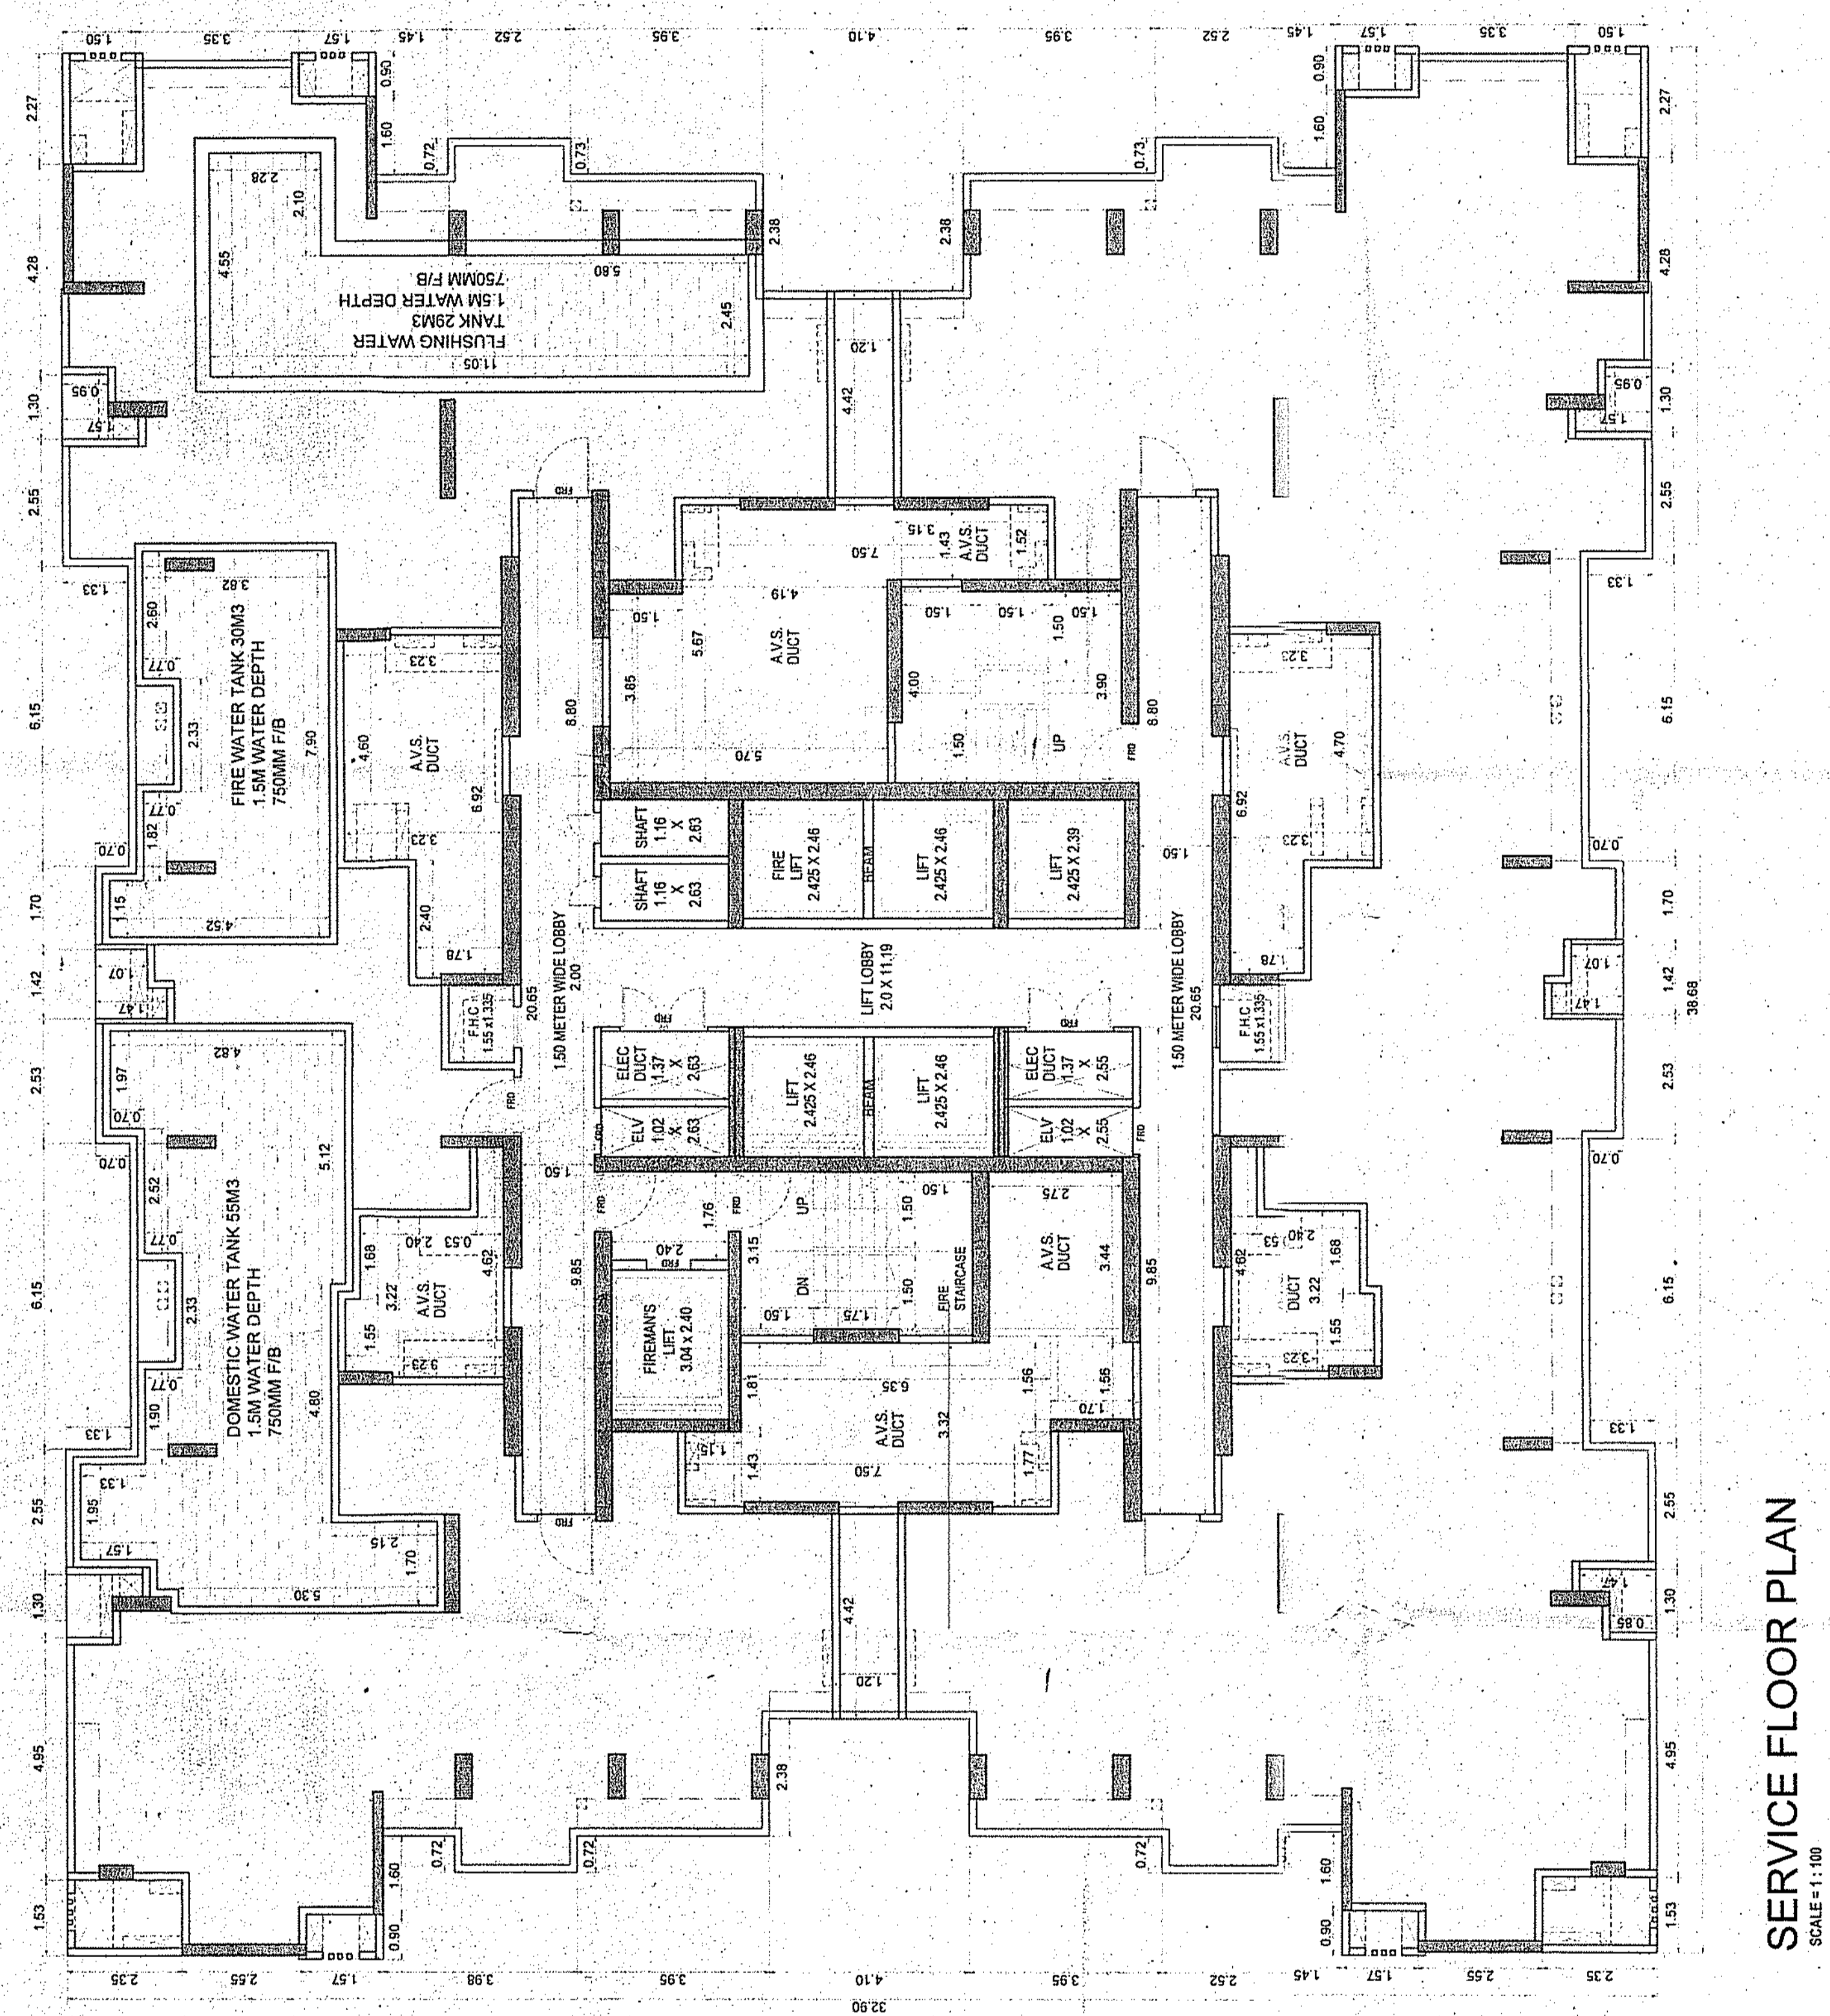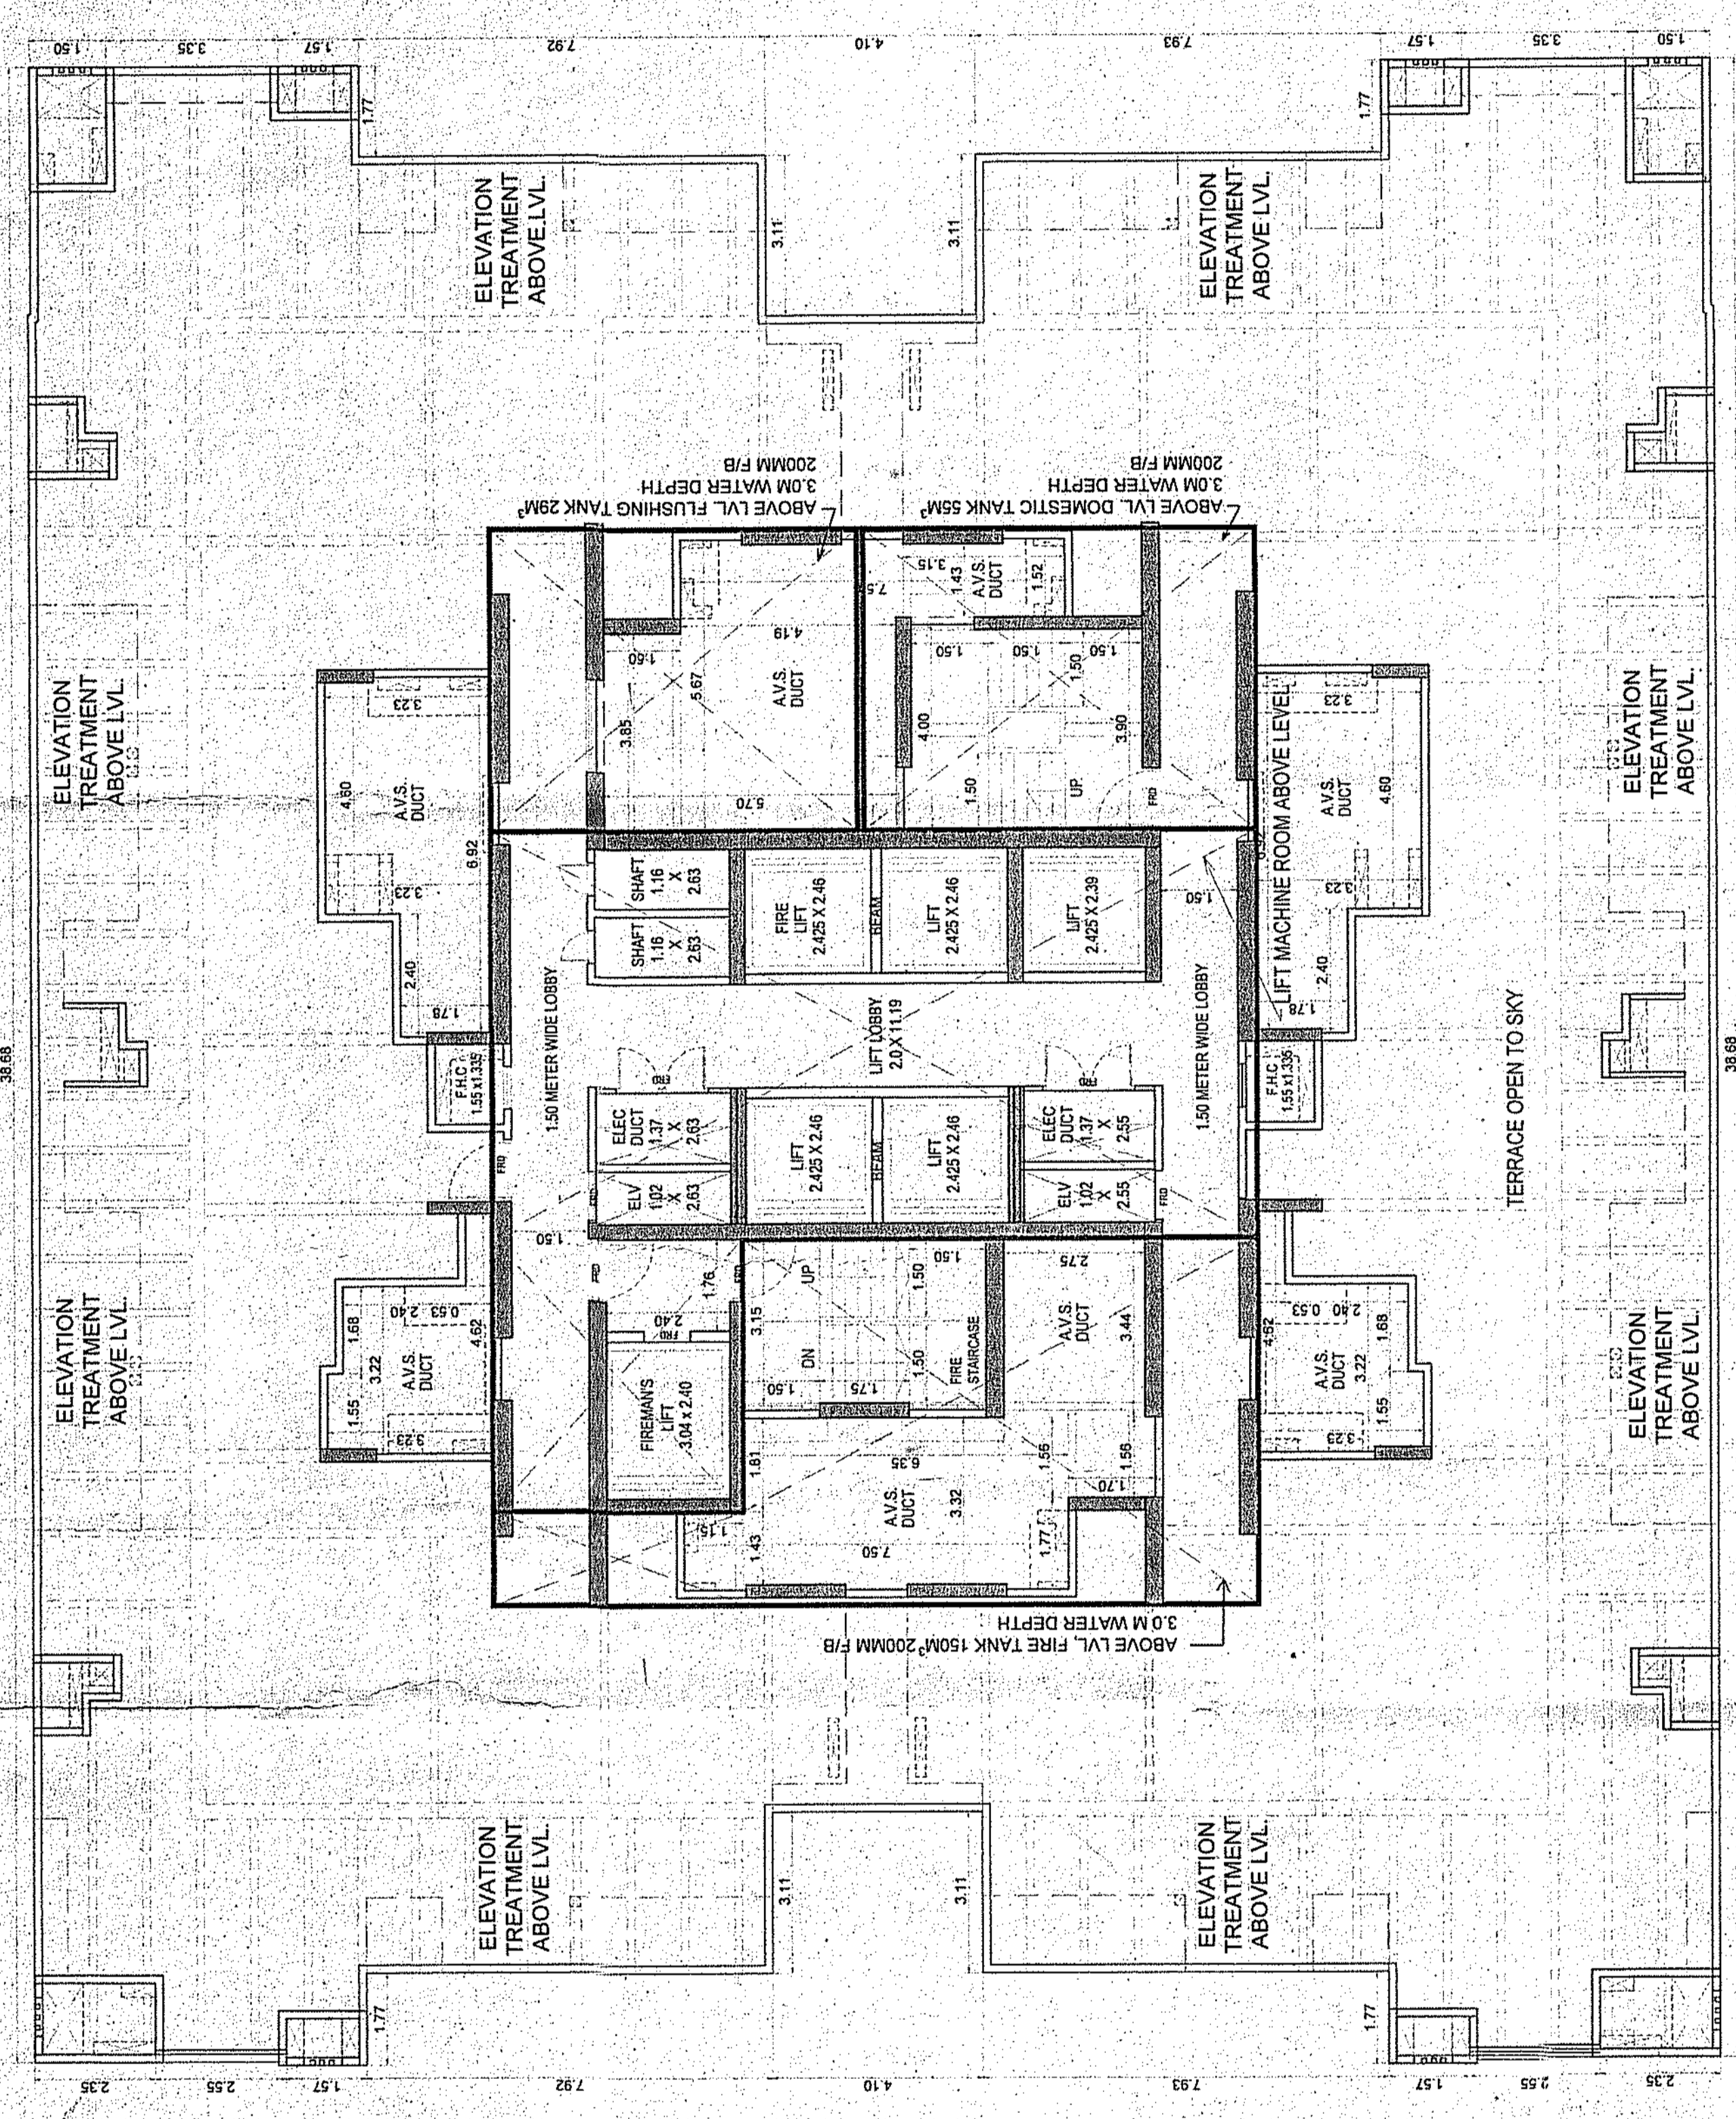

SIGNATURE NAME & ADDRESS OF ARCHITECT  
MANISH D. SAVANT  
architect  
GURUKR. AULI  
1st Floor, Gurukul, Aravind Mahal Road,  
Dattar Vihar, Mambur - 695 008

NAME OF OWNER  
MS KAPSTONE CONSTRUCTIONS PVT. LTD.


DESCRIPTION OF PROPOSAL AND PROPERTY  
PROF. BLDG. ON PROPERTY BEARING S.NO.12,13,14,15,16,17,18,19,  
19PT, 20,21,22,23,24,25,26,27,28,29,30,31,32,33,34,35,36,37,38,  
39,40,41,42,43,44,45,46,47,48,49,50,51,  
AT VILLAGE MANJARE, THANEKVU

CERTIFICATE OF AREA  
CERTIFIED THAT THE FLOOR UNDER REFERENCE WAS SURVEYED BY ME  
ON 15/05/2024 AND THE AREA IS AS SHOWN ON THE SITE PLAN AND  
WORKED OUT TABLES WITH THE AREA STATED IN DOCUMENTS

REVISION  
DATE  
SIGNATURE

PROFORMA - B  
CONTENTS OF SHEET-6  
AREA DIAGRAM & AREA CALCULATIONS & SUMMARY.  
WING - A  
(384GRST, 55 + SERV. FL.)  
STAMP OF APPROVAL OF PLANS

Plans are approved Subject to compliance with the provisions of the Building Act, 1984 and the Building Regulations, 1984. The City of Thane.

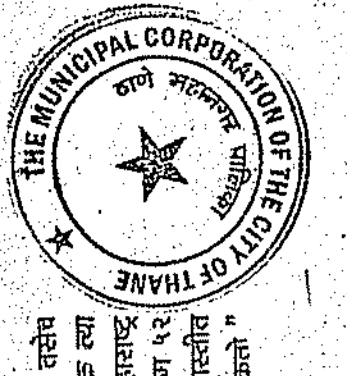







Signature of Licensed Architect  
MANISH D. SAVANI  
1st Floor, Gemini, Almond Road, Bhatia, Andheri - 400 088.

Signature of Licensed Architect  
MS KAPSTONE CONSTRUCTIONS PVT. LTD.

CERTIFICATE OF AREA  
CERTIFIED THAT THE FLOOR UNDER REFERENCE WAS SURVEYED BY ME ON 13-09-2019 AND THE DIMENSIONS OF SIZES ETC. OF FLOOR WORKED OUT TALLIES WITH THE AREA STATED IN DOCUMENTS.

DESCRIPTION OF PROPOSAL AND PROPERTY  
PROJ. BLDG. ON PROPERTY BEARING S.NO. 213, 140, 15, 169, 170, 184, 187, 202 TO 210, 230, 231, 232,1000.

Summary table with columns: FLOOR, GROSS BUILT UP AREA IN SQ.MT., HEIGHT, BASE FSI, AUXILIARY AREA. Rows include 1st to 5th floors, 5th floor (REFUGE FL.), and TOTAL AREA.

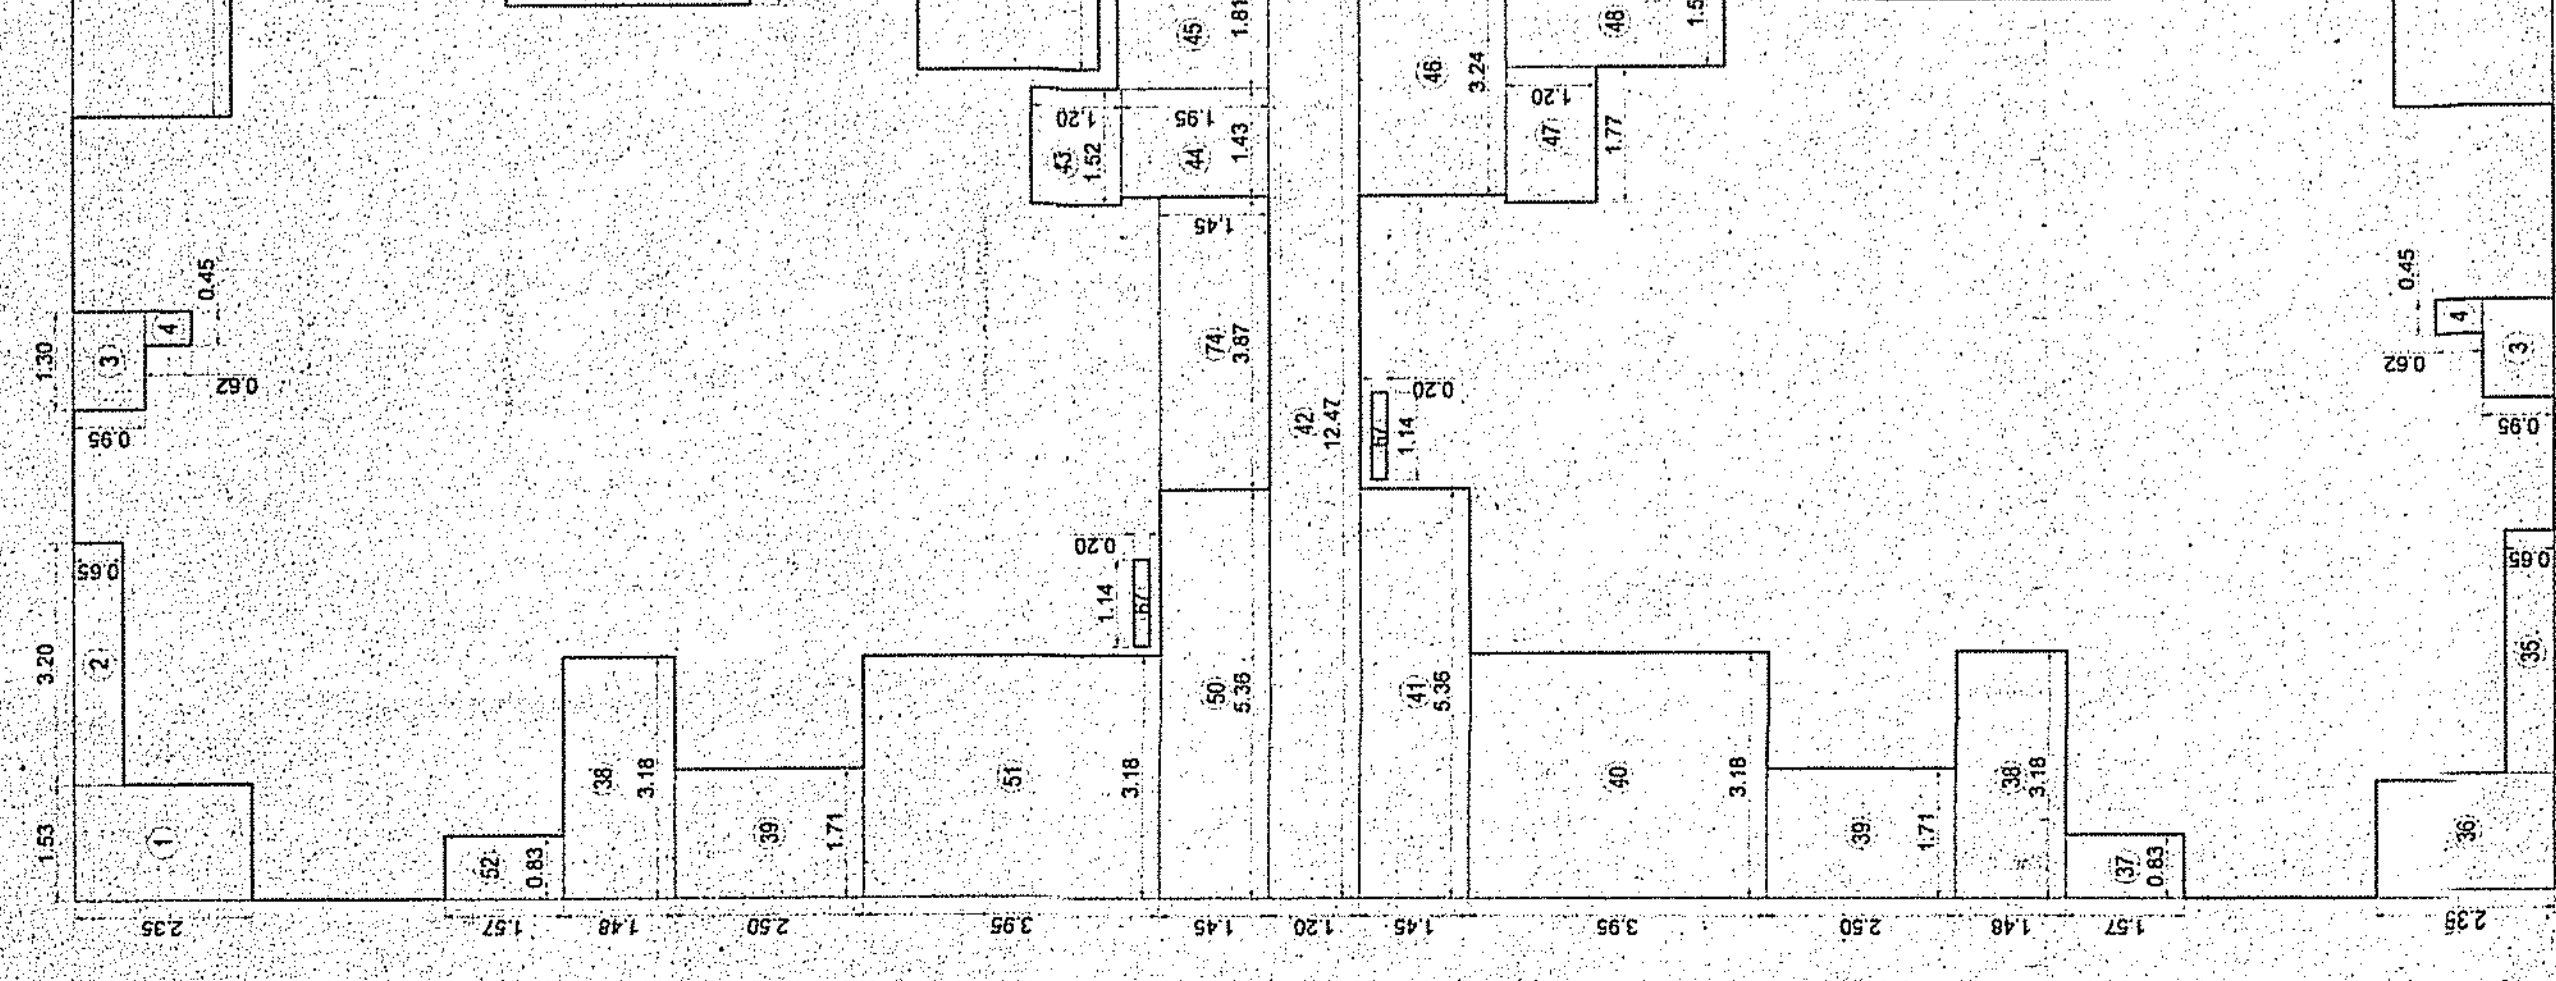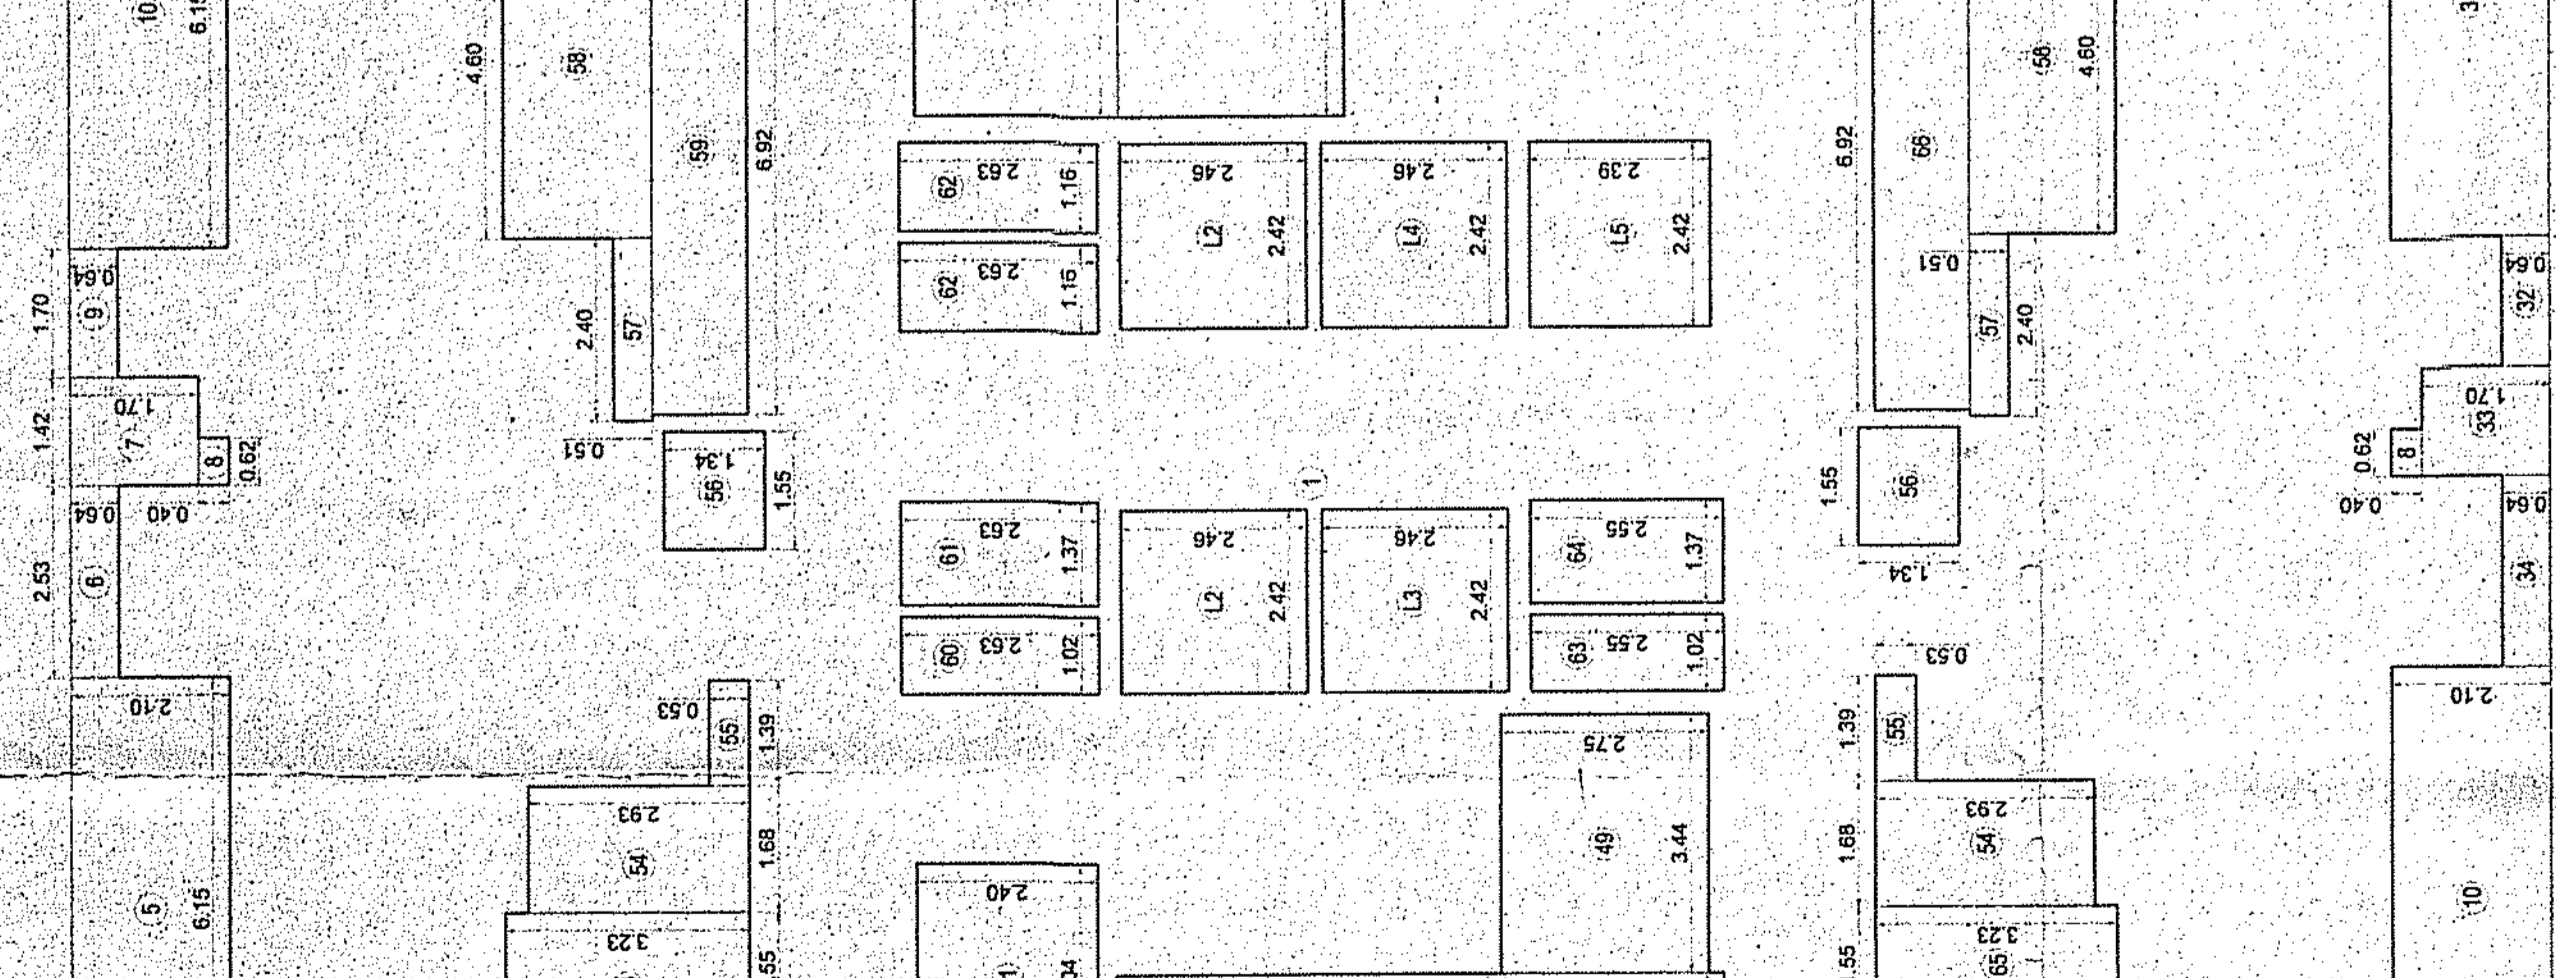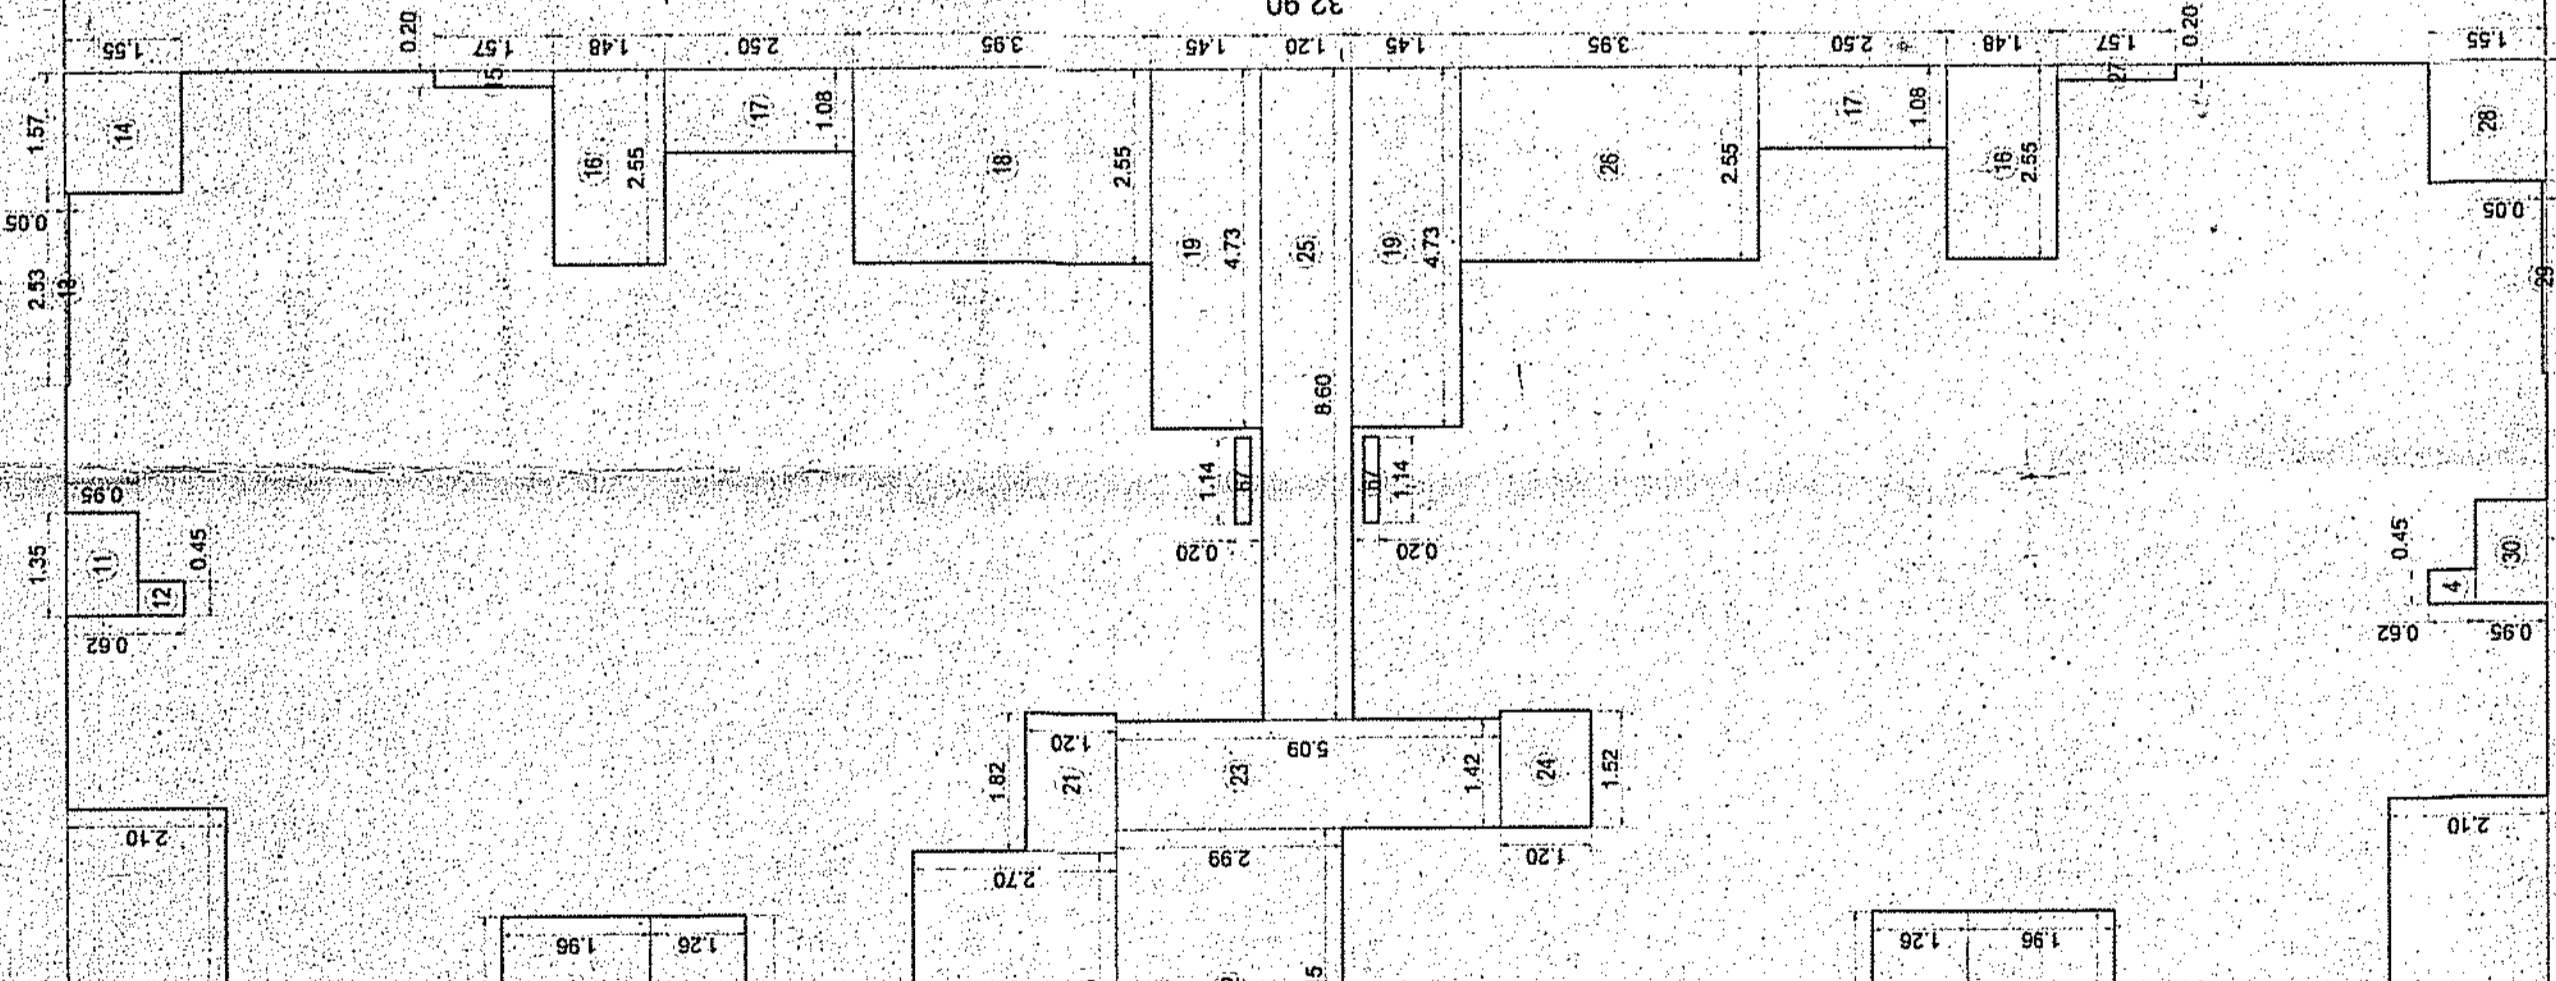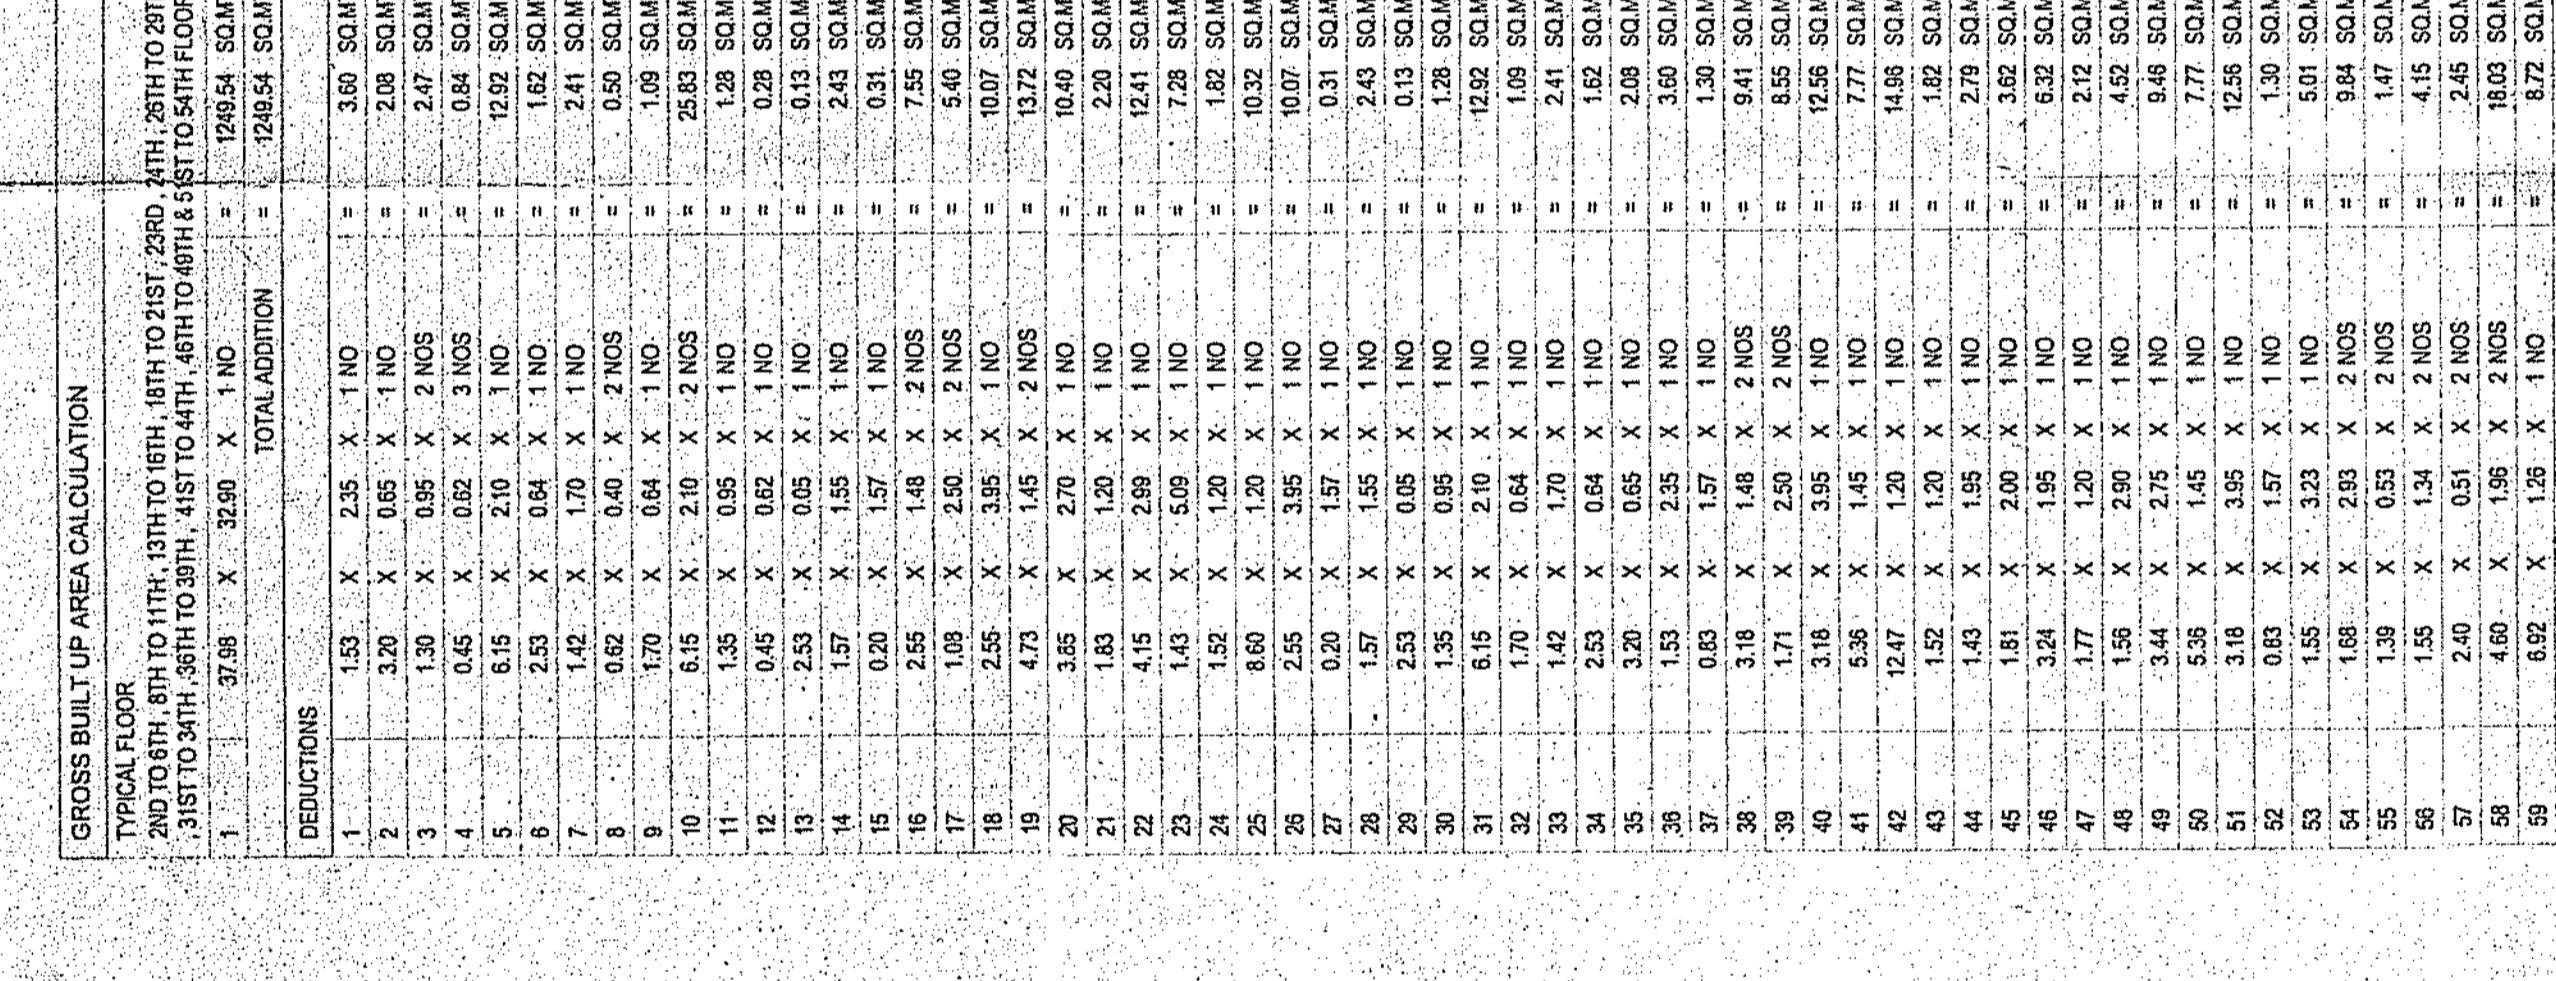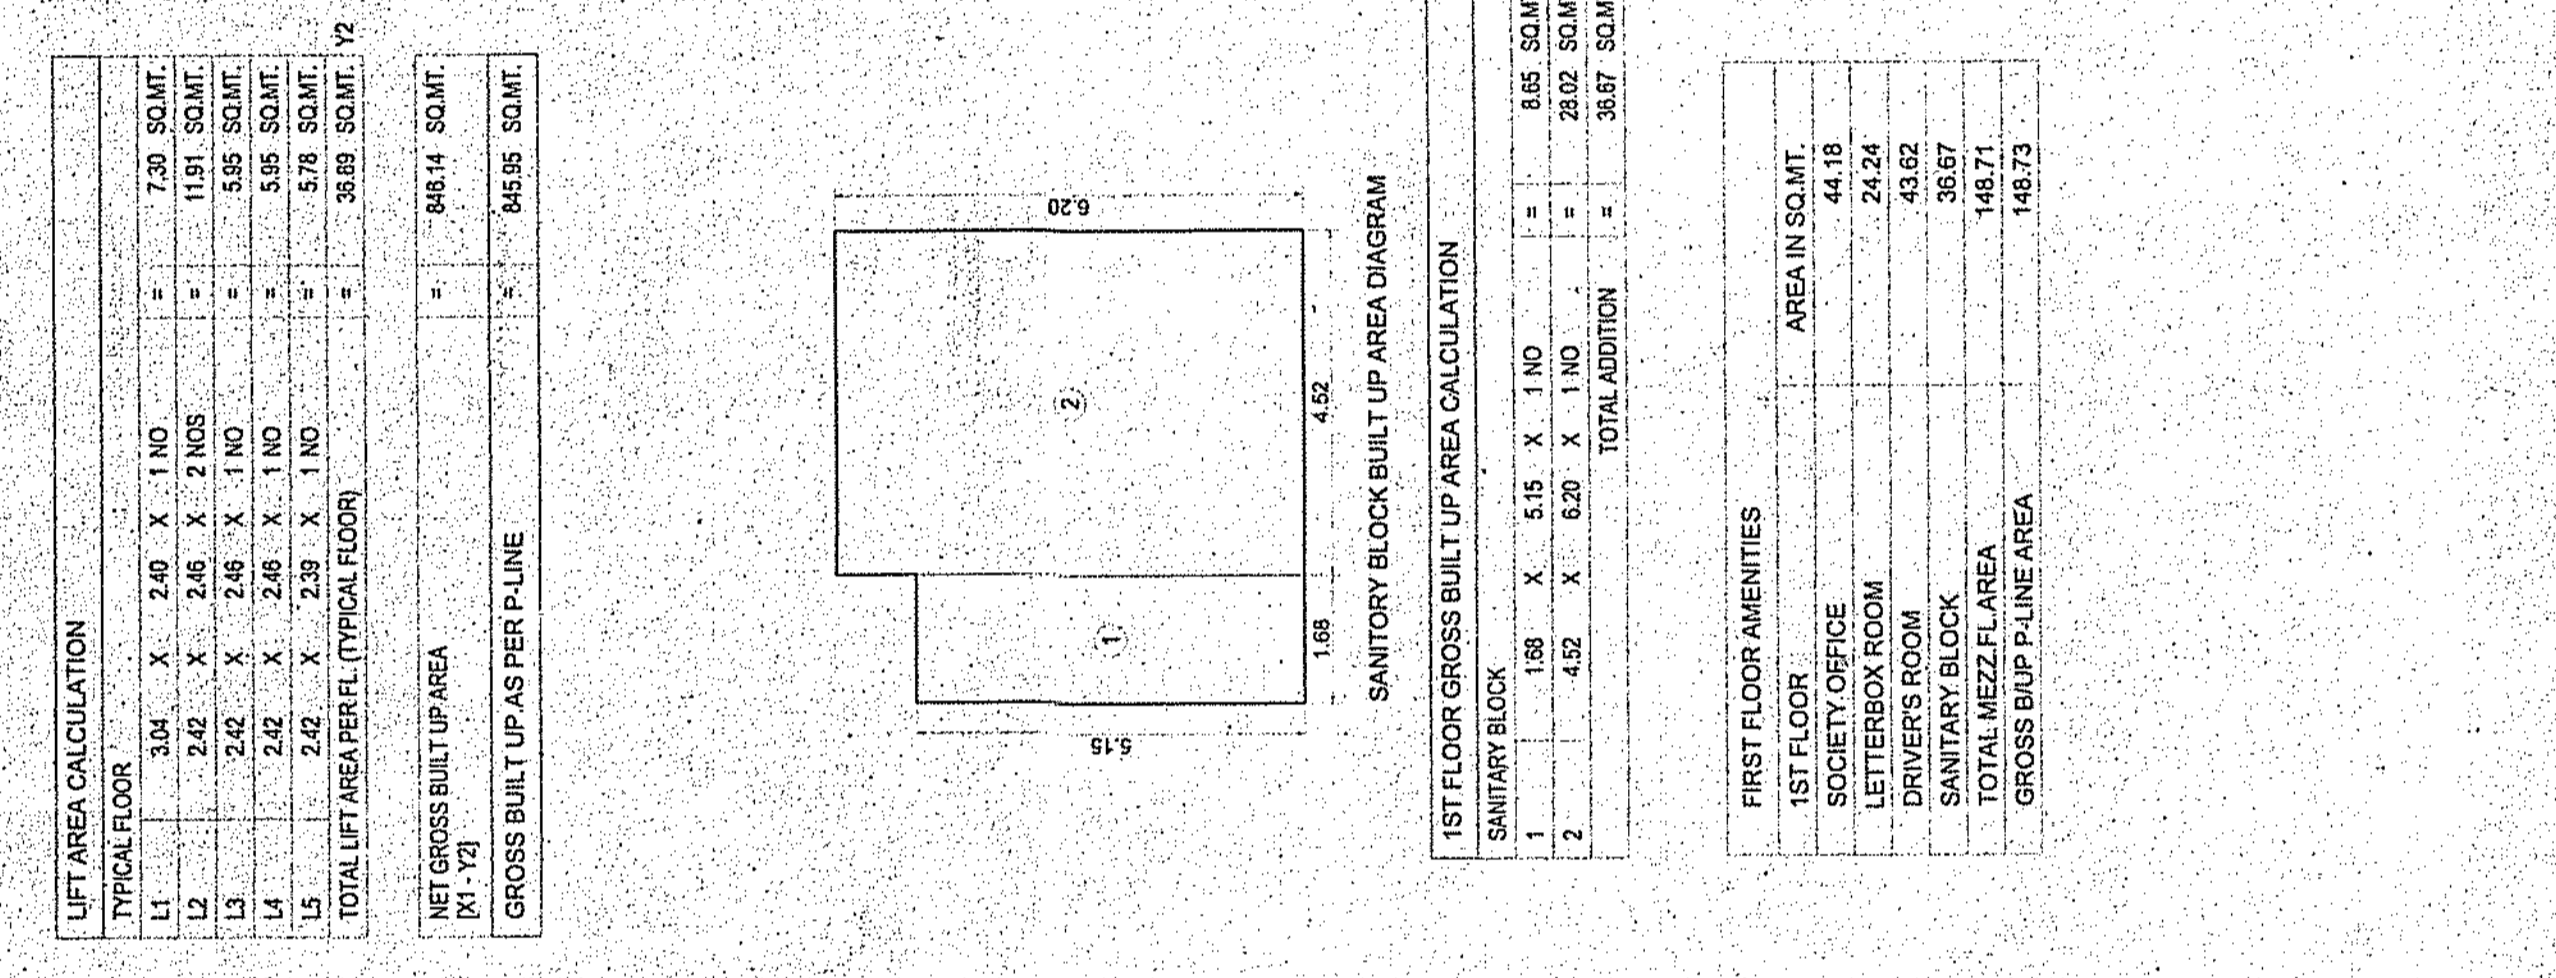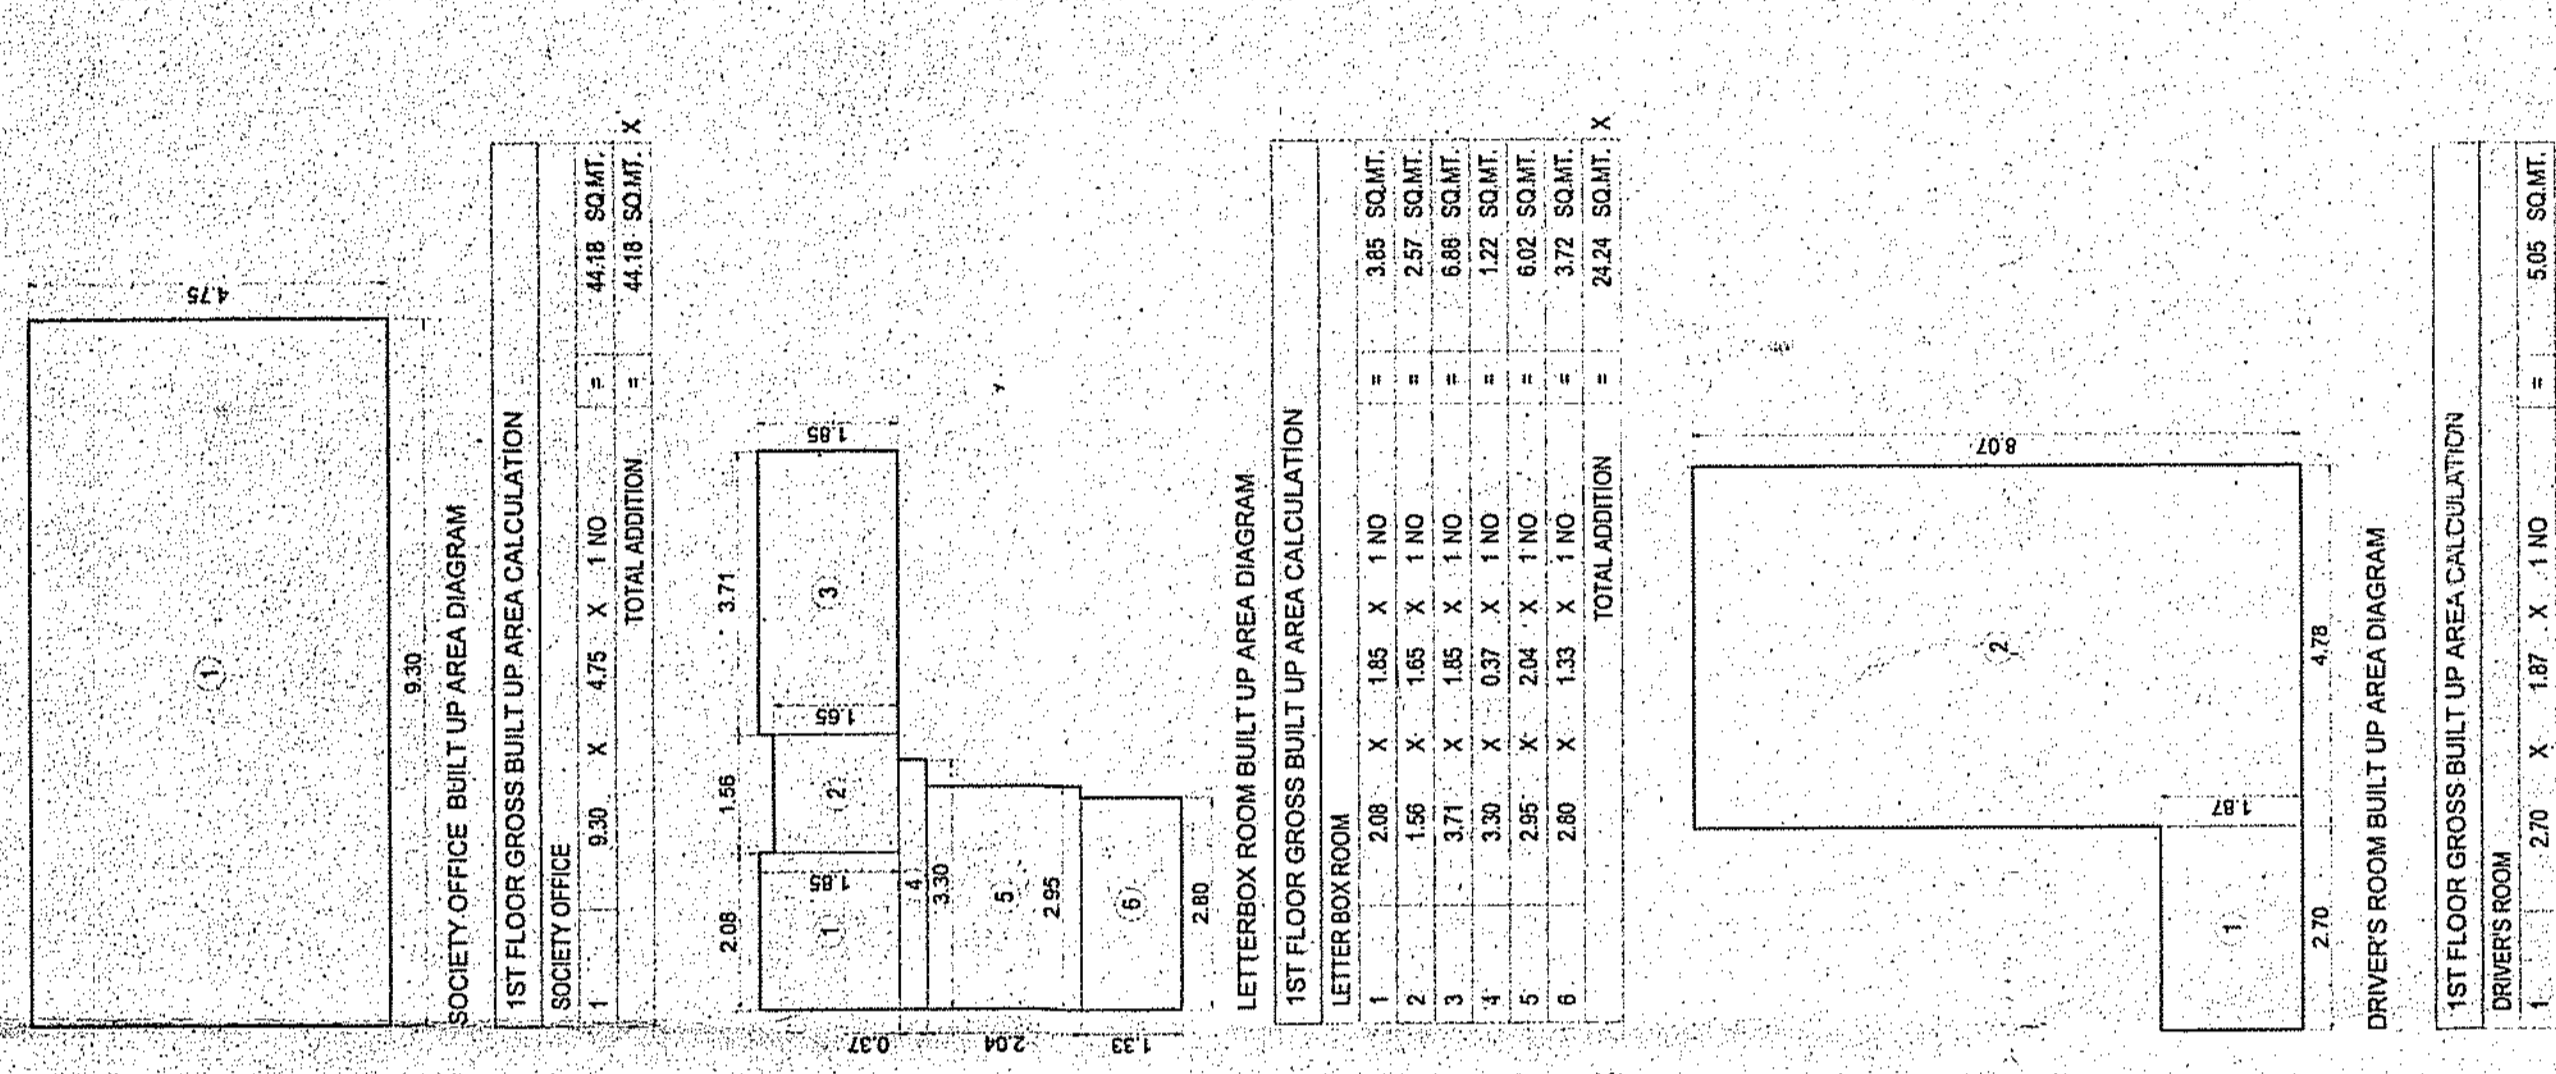

Typical Floor Area Calculation table with columns: REFUGE FLOOR, TYPICAL FLOOR, and TOTAL AREA.

Sanitary Block Area Calculation table with columns: REFUGE FLOOR, TYPICAL FLOOR, and TOTAL AREA.







Letterbox Room Area Calculation table with columns: REFUGE FLOOR, TYPICAL FLOOR, and TOTAL AREA.

Drivers Room Area Calculation table with columns: REFUGE FLOOR, TYPICAL FLOOR, and TOTAL AREA.

First Floor Area Calculation table with columns: REFUGE FLOOR, TYPICAL FLOOR, and TOTAL AREA.

Typical Floor Area Calculation table with columns: REFUGE FLOOR, TYPICAL FLOOR, and TOTAL AREA.

Refuge Floor Area Calculation table with columns: REFUGE FLOOR, TYPICAL FLOOR, and TOTAL AREA.

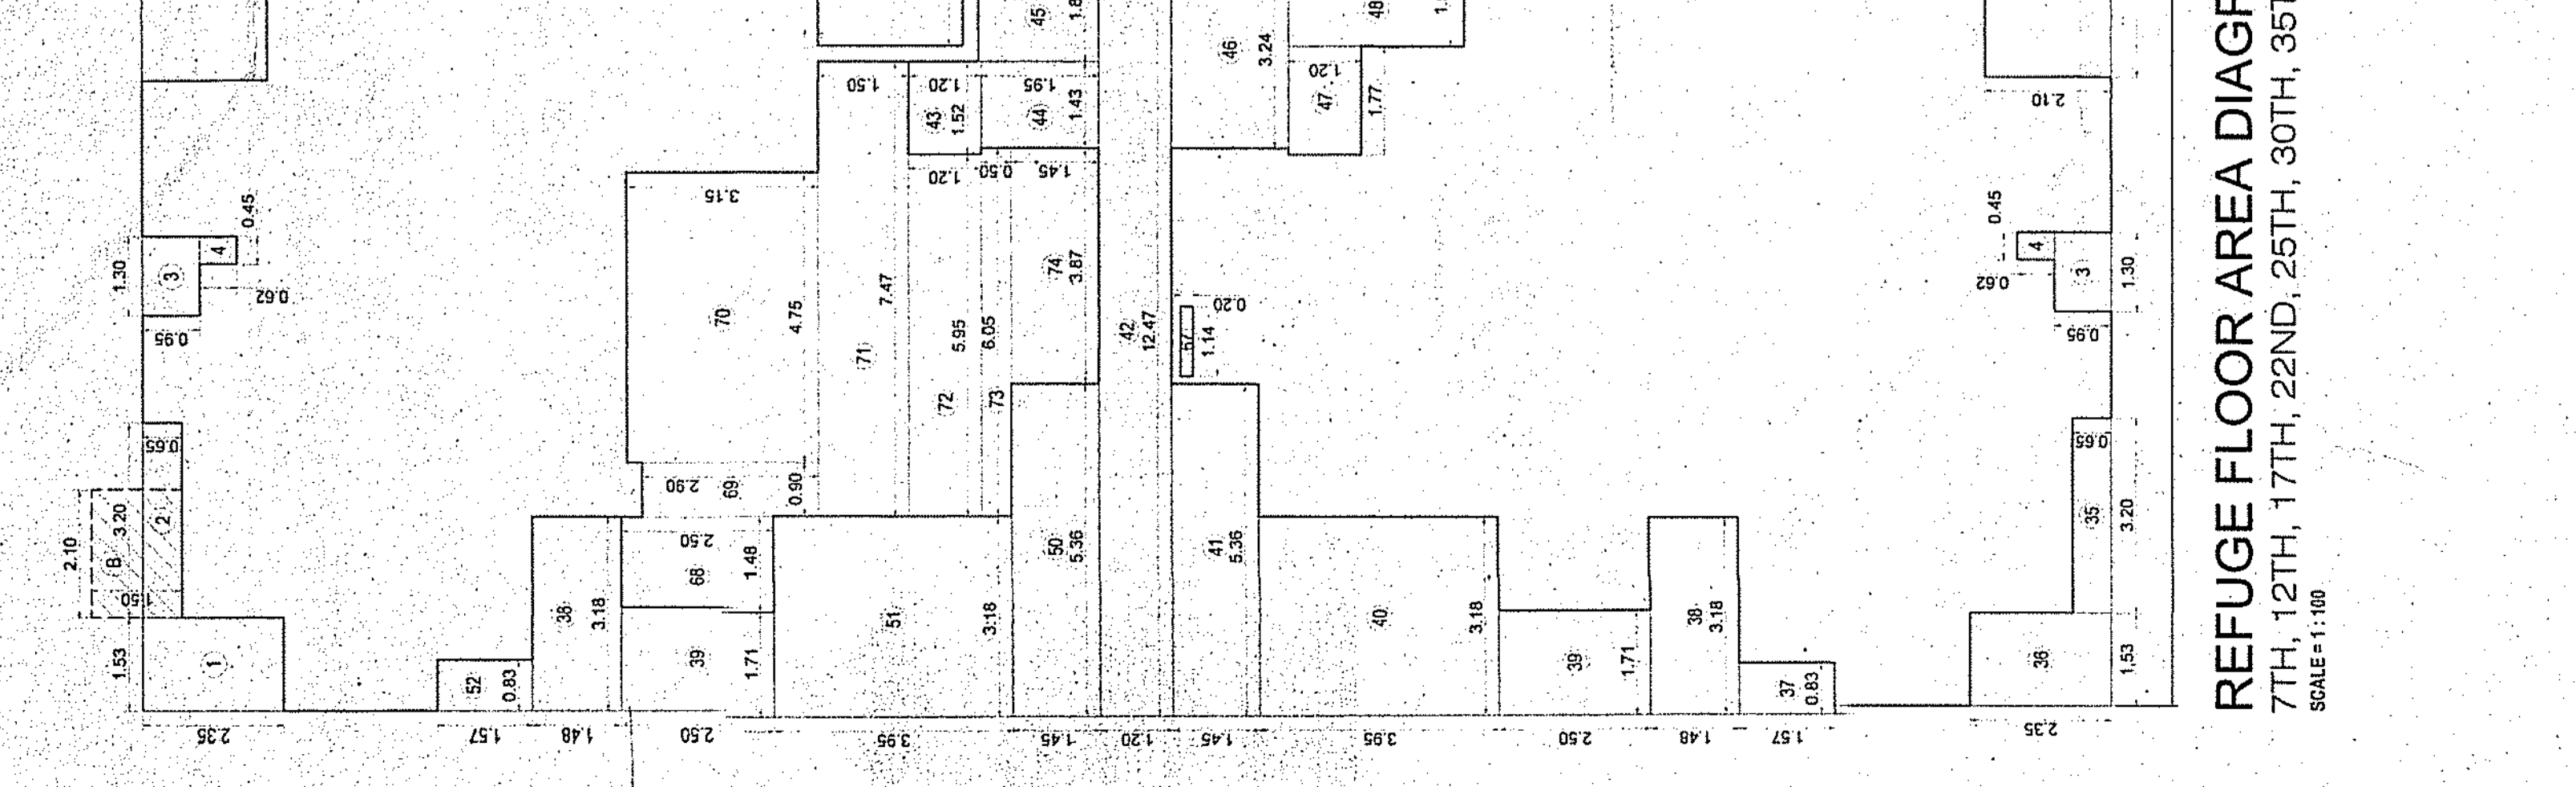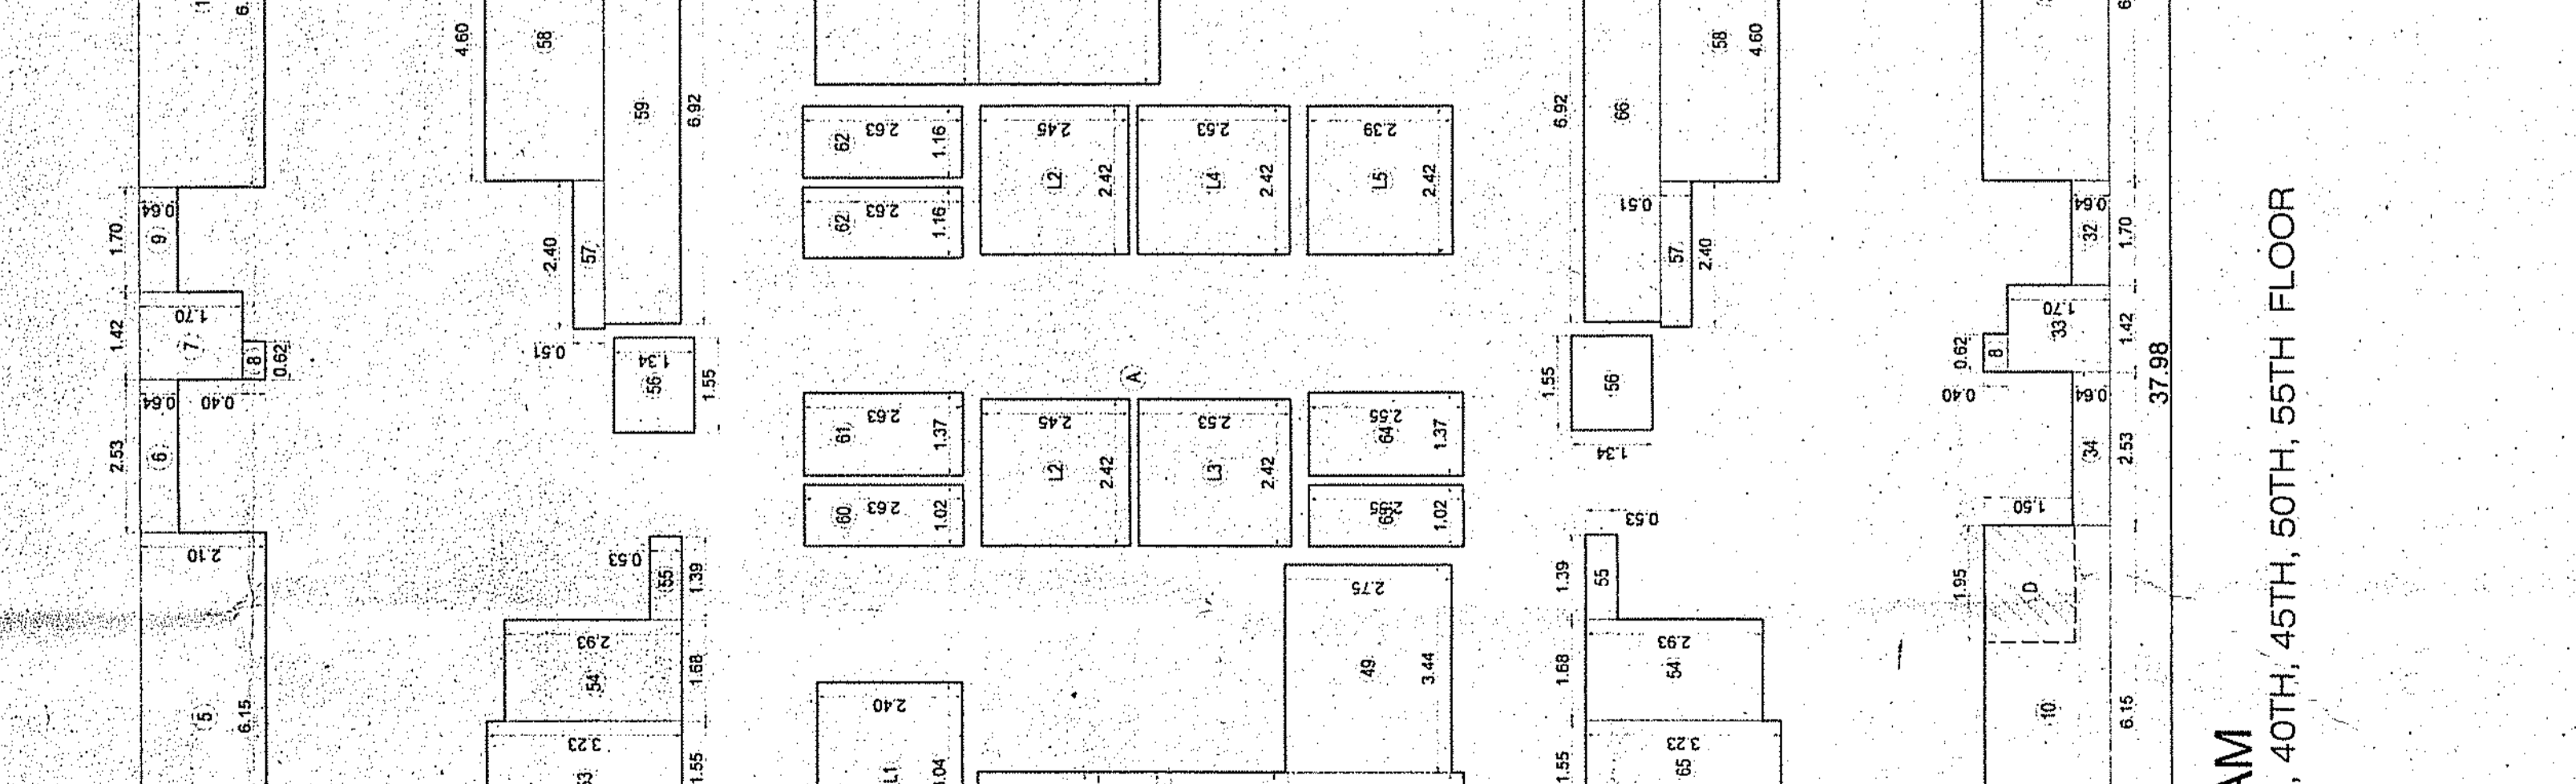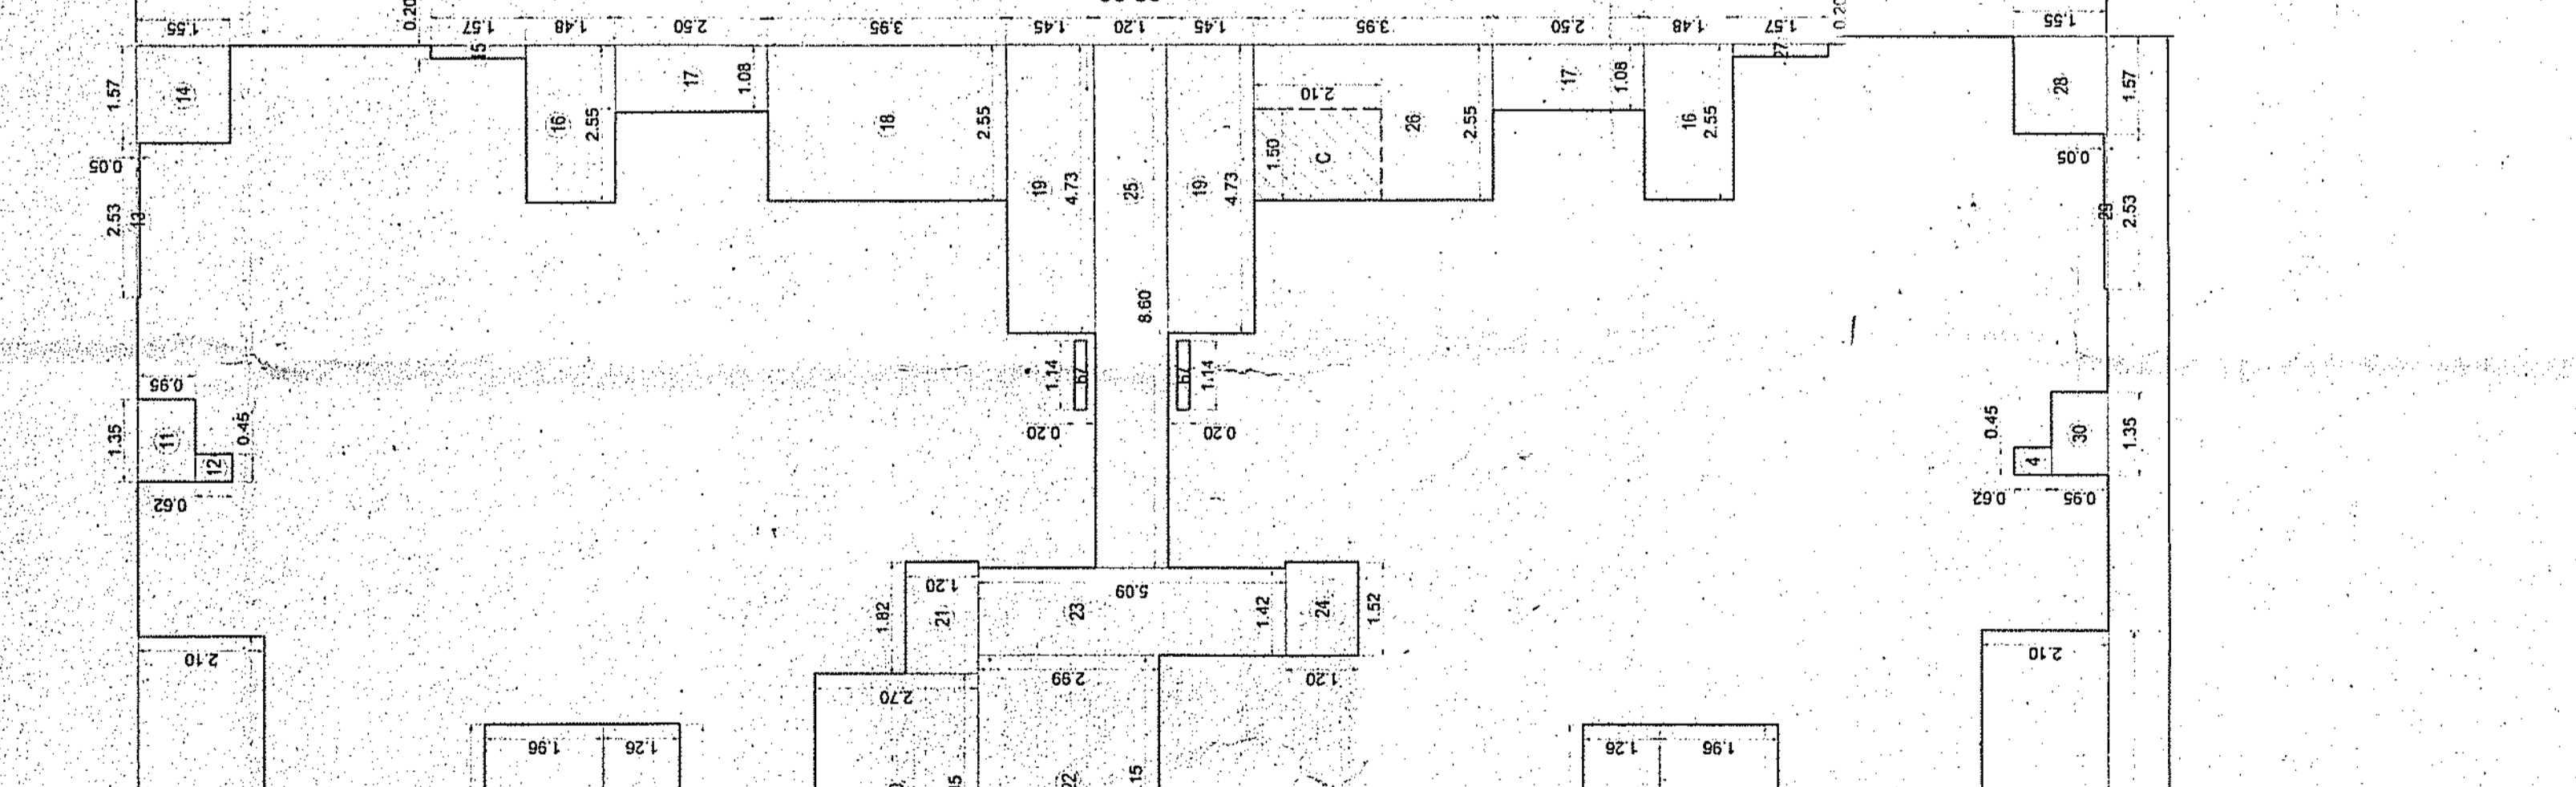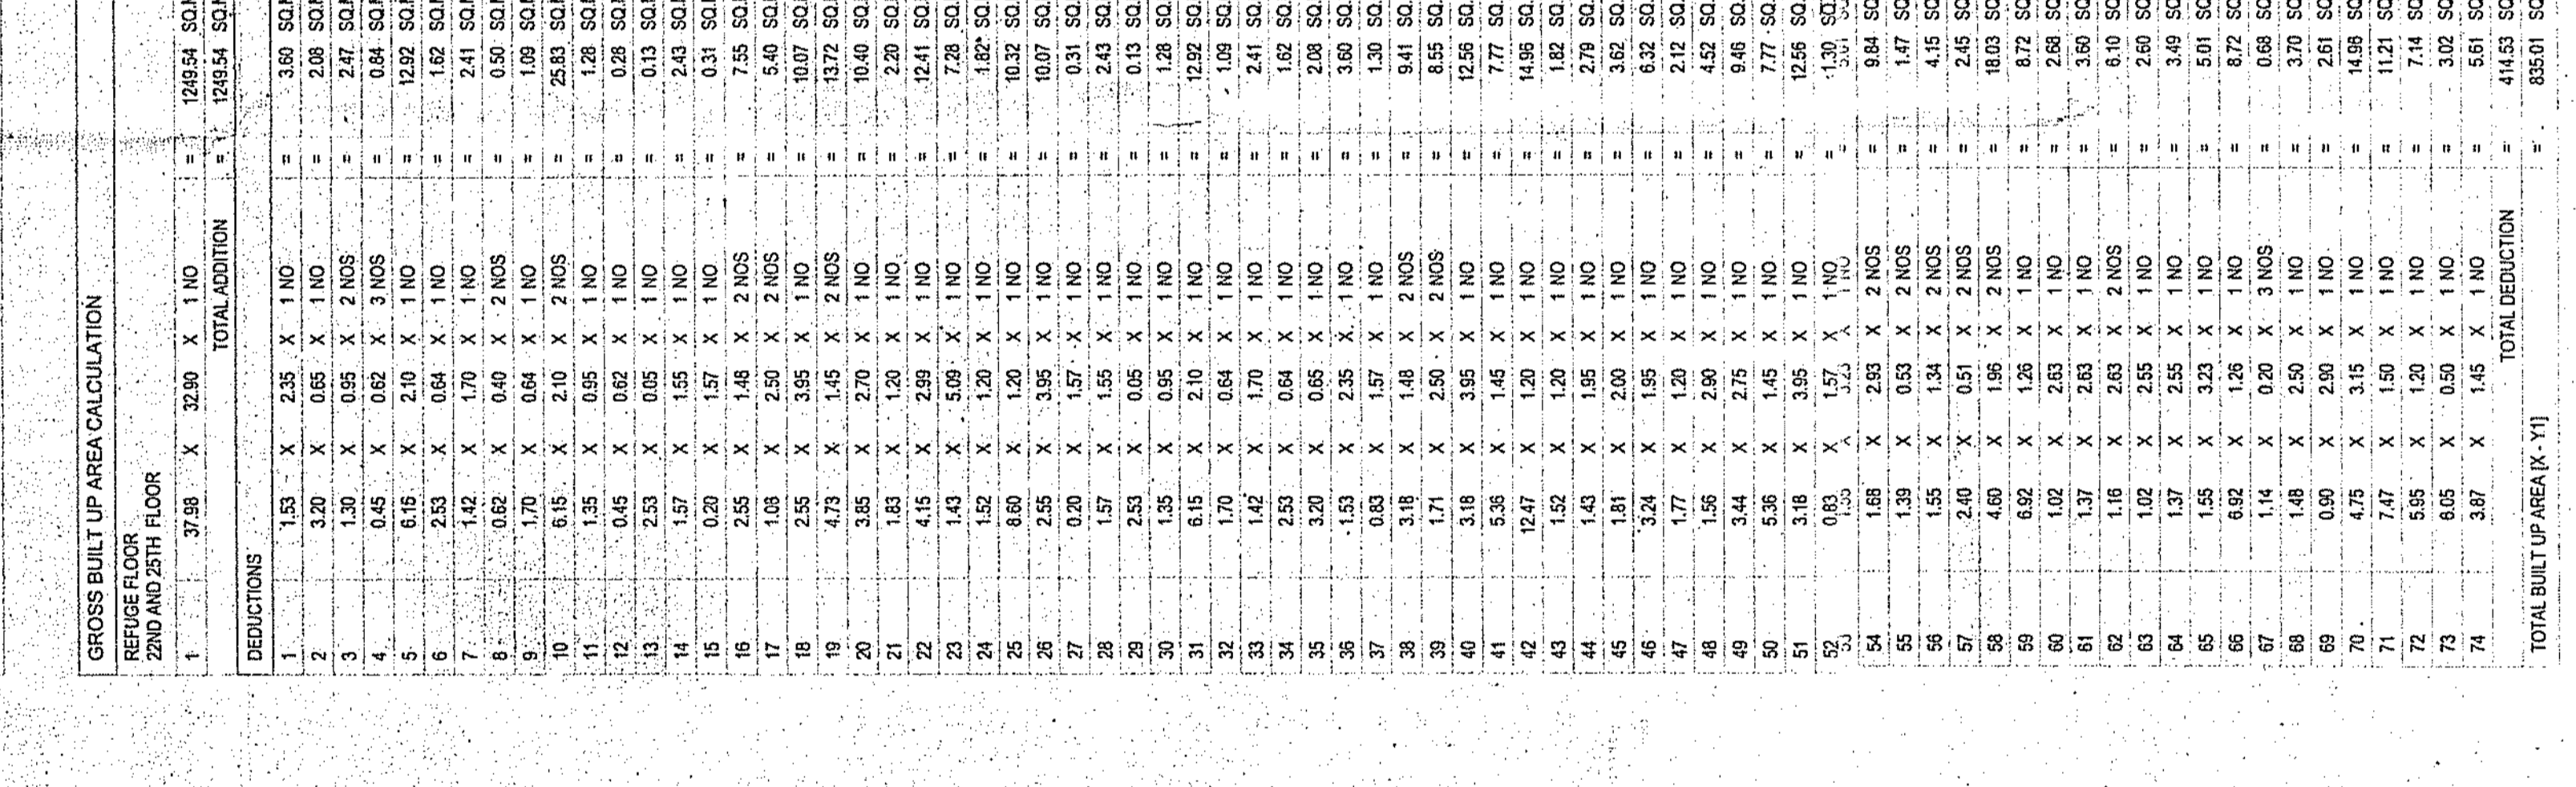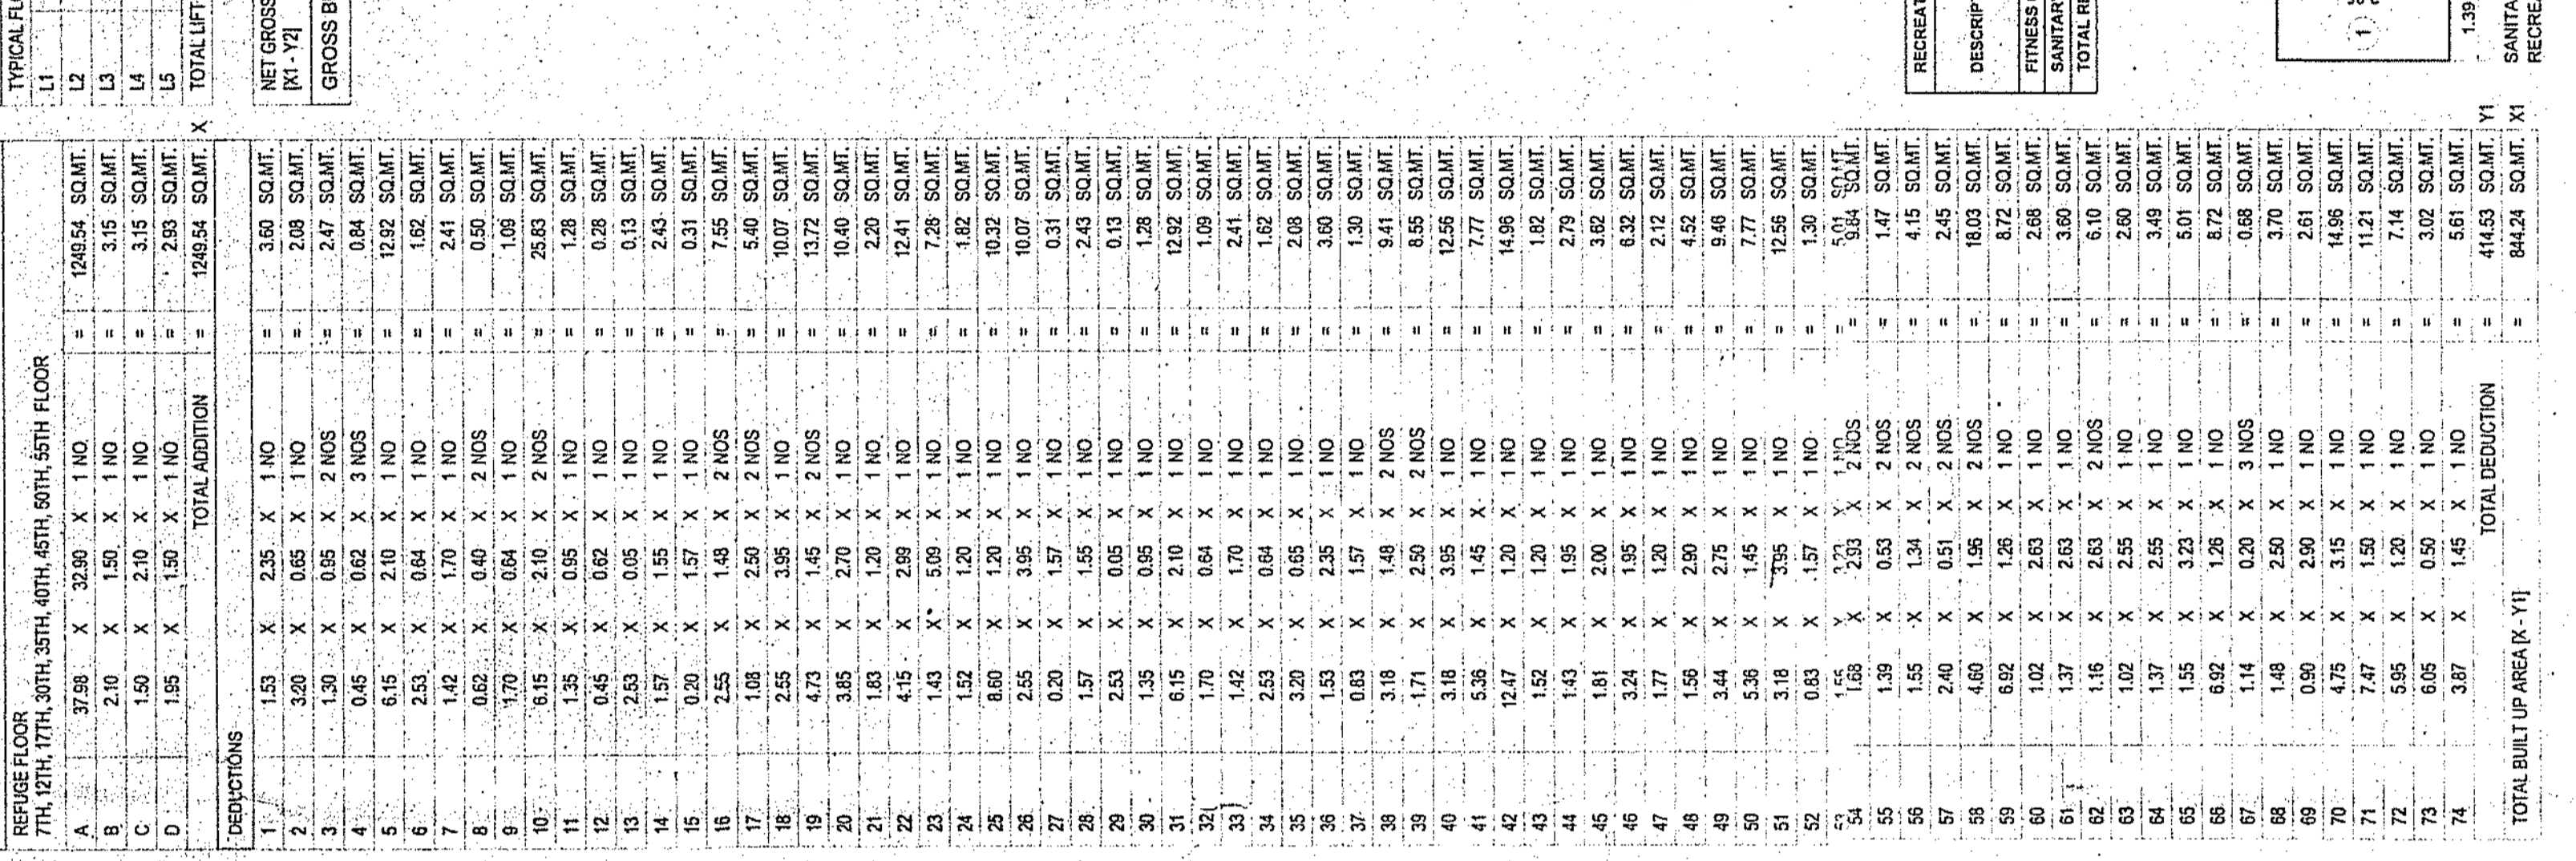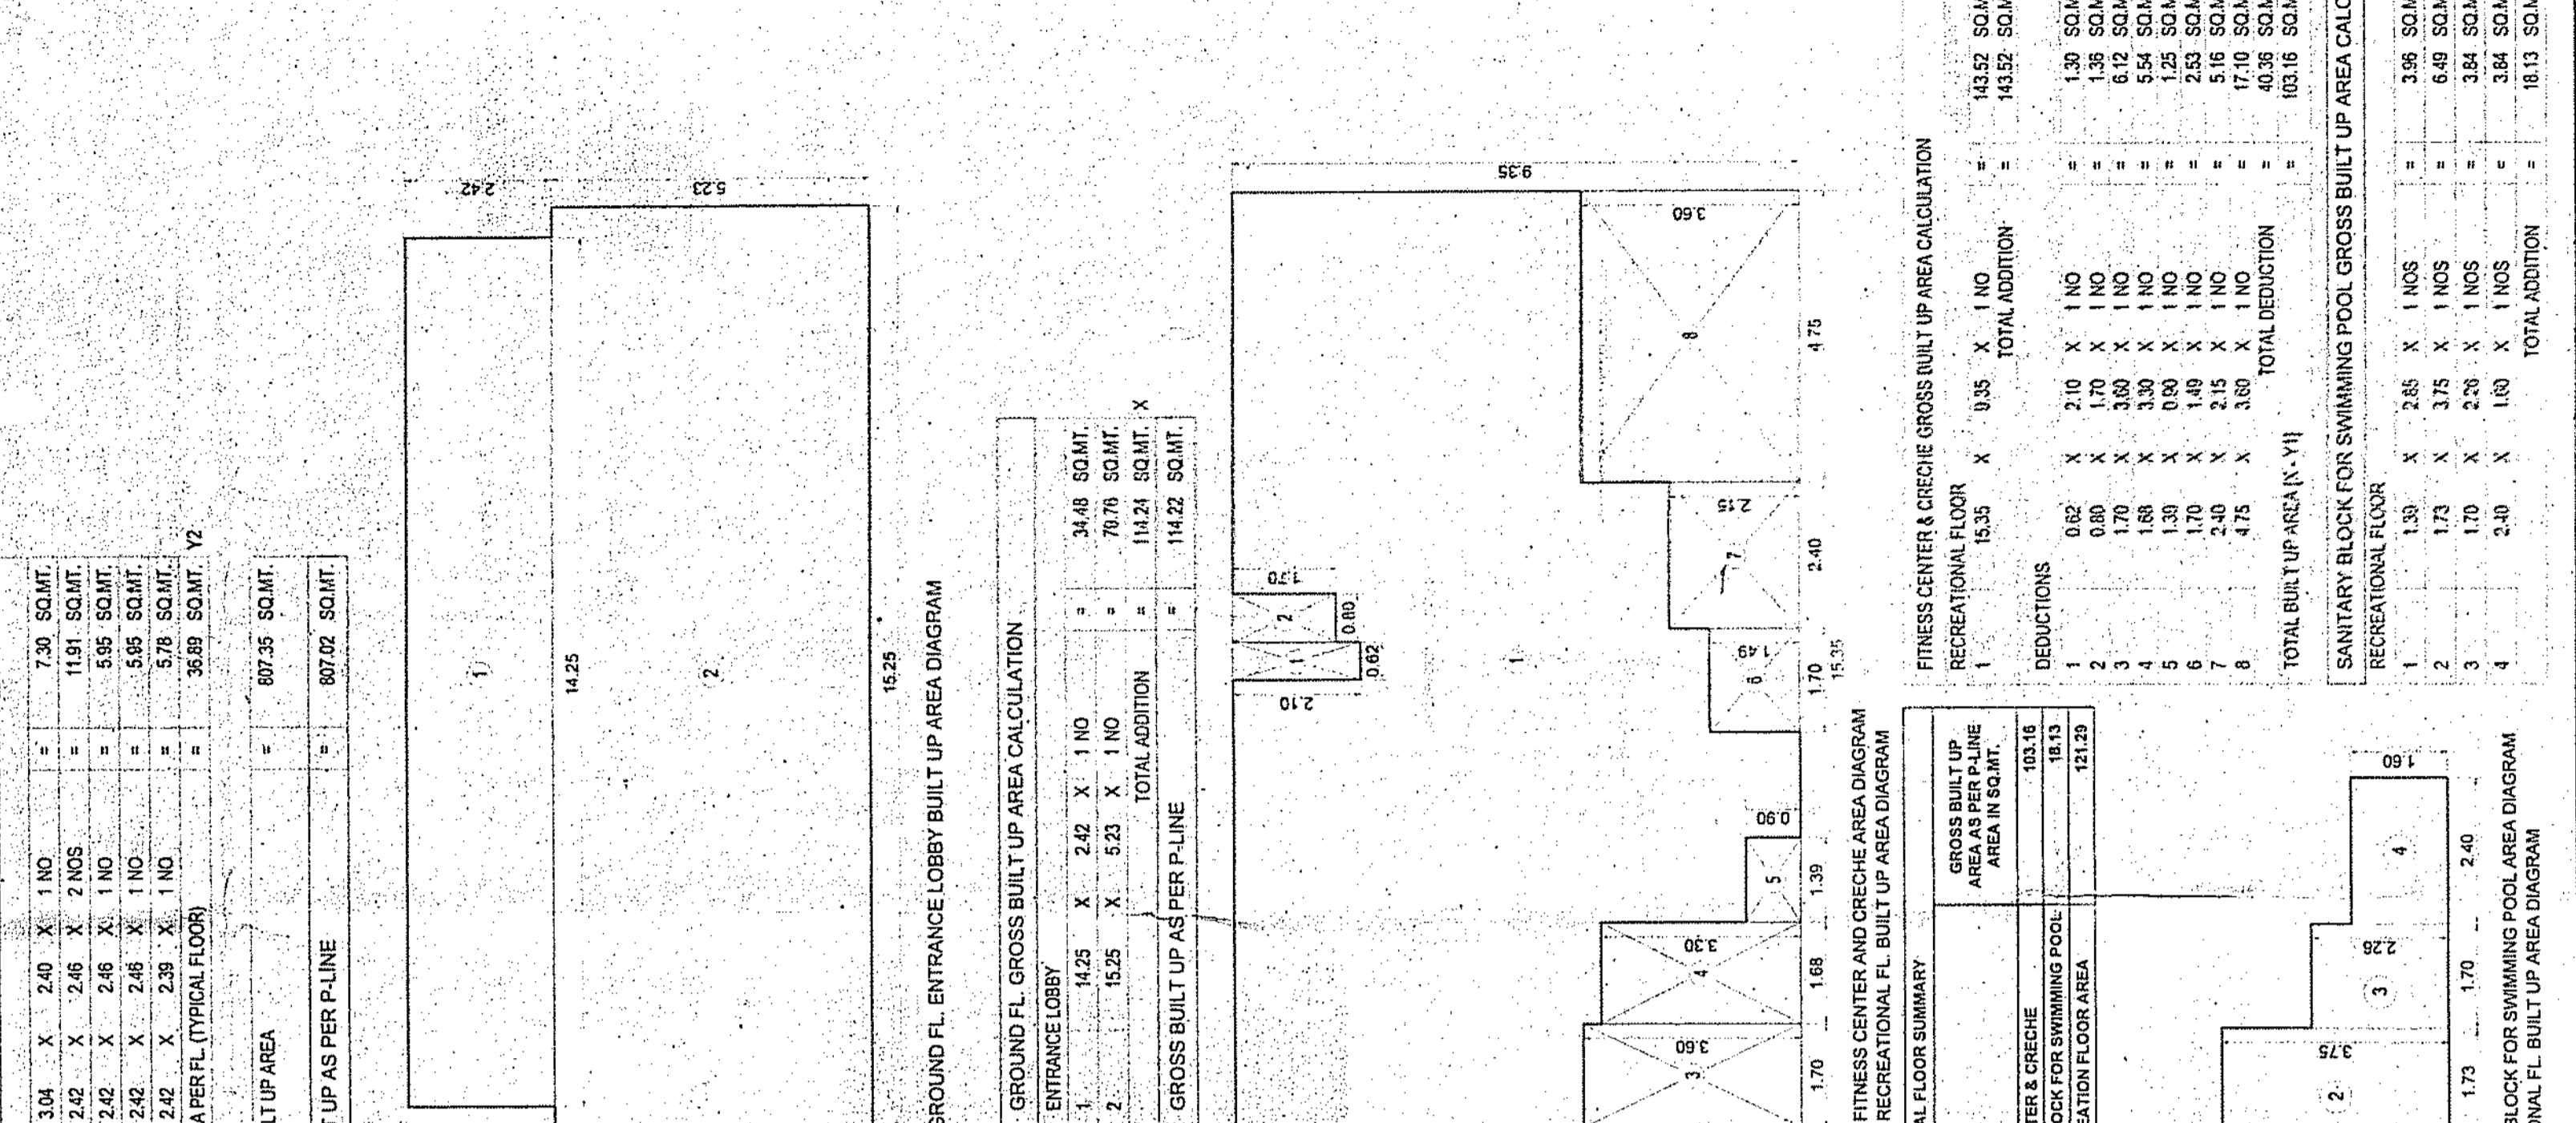

Summary table for Fitness Center, Recreational Floor, and Sanitary Block for Swimming Pool, including Gross Built Up Area and Total Area.

PROFORMA - B

RESI.SUB PLOT 8A

CONTENTS OF SHEET - 7


SECTION

WING - A  
(3B+GRIST.+ 55 + SERV. FL.)

STAMP OF APPROVAL OF PLANS


Plans are approved Subject to conditions  
Prescribed in Permit No. 119, 50.51.0022, 10  
1100718-0111101-0022/10. Dated: 14.10.2023

Deputy Engineer (TDD)  
Executive Engineer (TDD)  
Thane Municipal Corporation  
The City of Thane

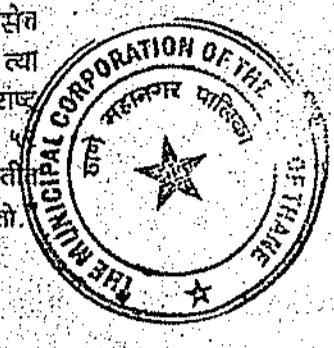

सावधान

सर्वे मालामुक्तावर कडूनच व कायदे तसेच  
विशेष विनियमनानुसार आदेशात वसू  
पुढीलप्रमाणे 10-मिमी. अंतर असेल, मालामु  
कडूनच मालामुक्तावर कडूनच मालामु  
कडूनच मालामुक्तावर कडूनच मालामु  
कडूनच मालामुक्तावर कडूनच मालामु

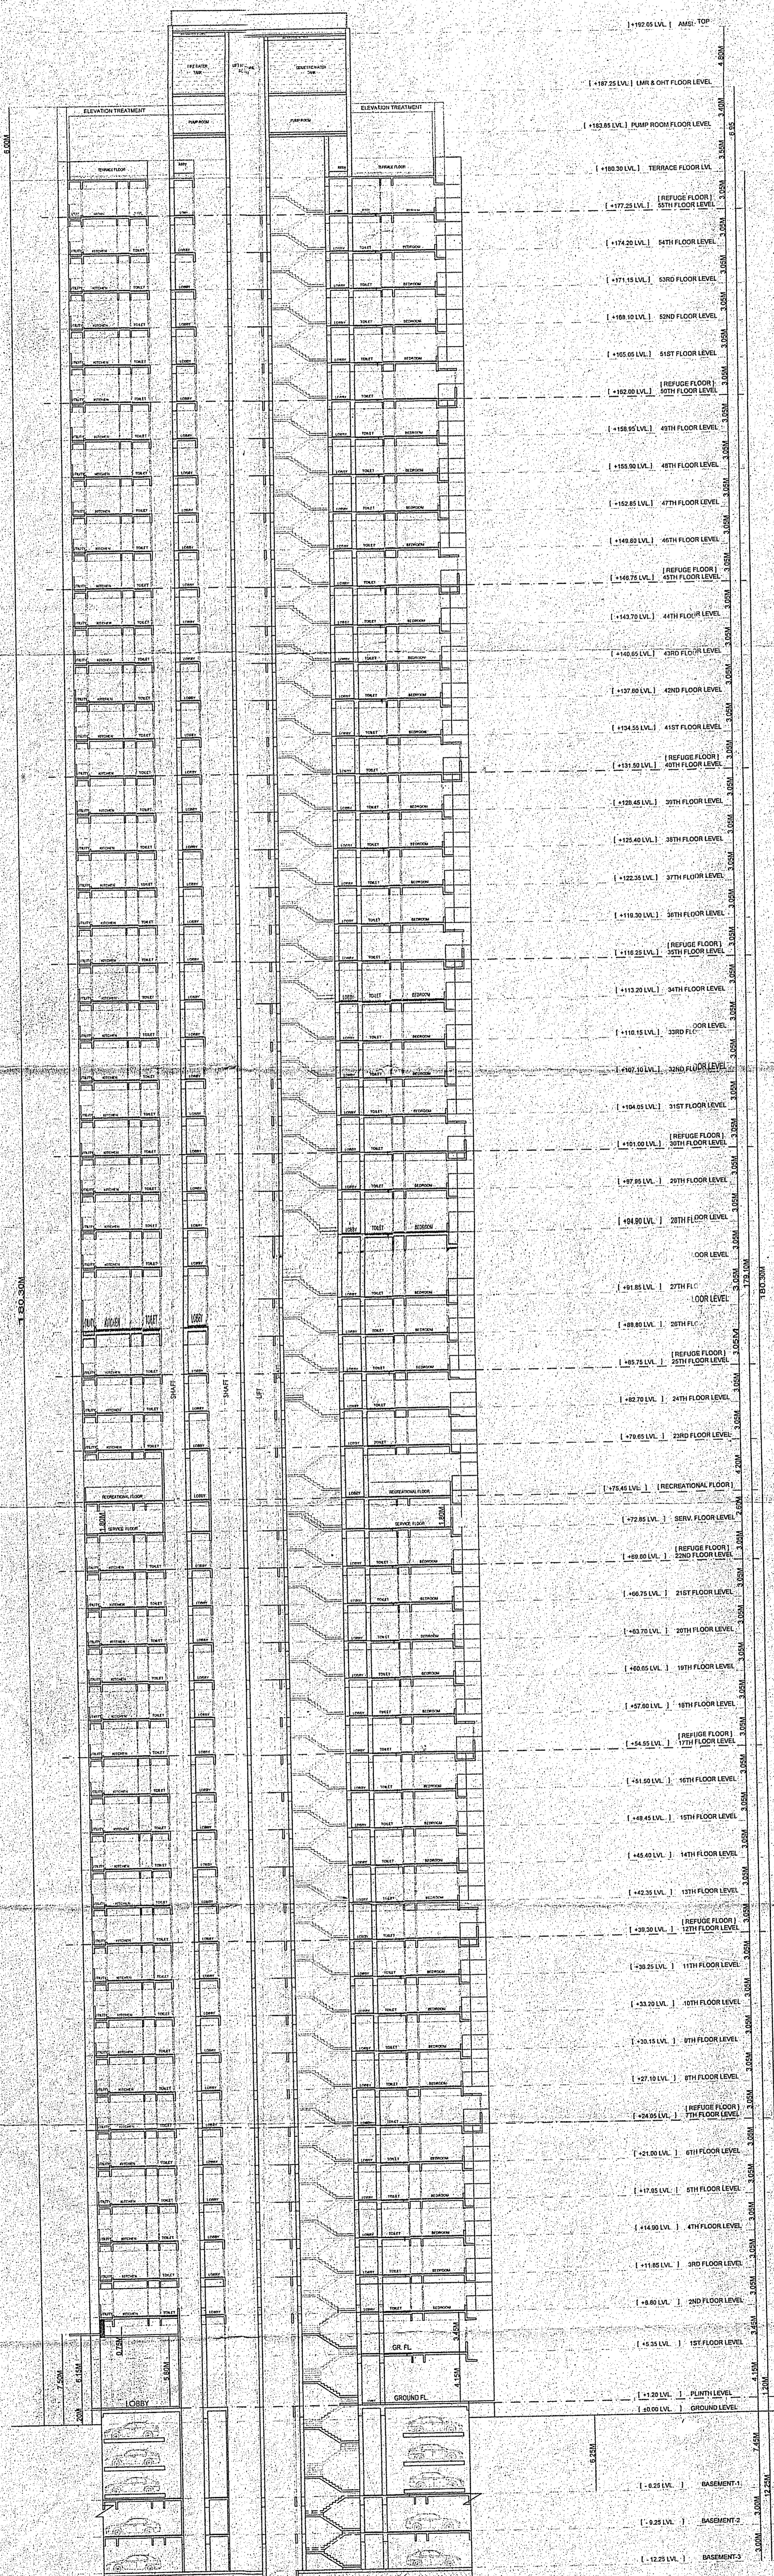

SECTION THROUGH BED ROOM, TOILET, STAIRCASE & LIFT  
SCALE = 1 : 200

Table with 4 columns: REVISION, DESCRIPTION, DATE, SIGNATURE

CERTIFICATE OF AREA  
CERTIFIED THAT THE PLOT UNDER REFERENCE WAS SURVEYED BY ME  
ON 2-8-2019 AND THE DIMENSIONS OF SIDES, ETC. OF PLOT  
STATED ON PLAN ARE AS MEASURED ON SITE AND THE AREA SO  
WORKED OUT TALLIES WITH THE AREA STATED IN DOCUMENTS

DESCRIPTION OF PROPOSAL AND PROPERTY  
PROP. BLDG. ON PROPERTY BEARING S.NO.12,13,14pt,15,16pt,17pt,18pt  
19PT, 20,21pt,30pt,35 TO 38, 41,42,43,44,45pt,46pt,47pt,48,49,50,51;  
52pt,54,55,56pt, 327,328,329,345,383,386pt,423,424 & OTHERS  
AT VILLAGE MAJIWADE, THANE(W)

NAME OF OWNER  
M/S KAPSTONE CONSTRUCTIONS PVT. LTD.

SIGNATURE NAME & ADDRESS OF ARCHITECT  
MANISH D. SAVANT  
architect  
G.D.Arch. A31A

1st Floor, Gundatta, Alimram Mhate Road,  
Dahisar - West - Mumbai - 400 068