




T TYPICAL FLOOR PLAN (3RD TO 7TH 9TH TO 12TH)  
CLUSTER 4.02 WING A  
CLUSTER 4.06 WING A  
SCALE: 1:1000

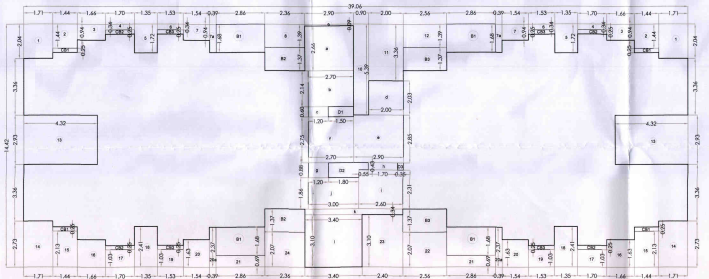

T LINE AREA DIAGRAM FOR TYPICAL FLOOR (3RD TO 7TH 9TH TO 12TH)  
CLUSTER 4.02 WING B  
CLUSTER 4.06 WING A  
SCALE: 1:1000

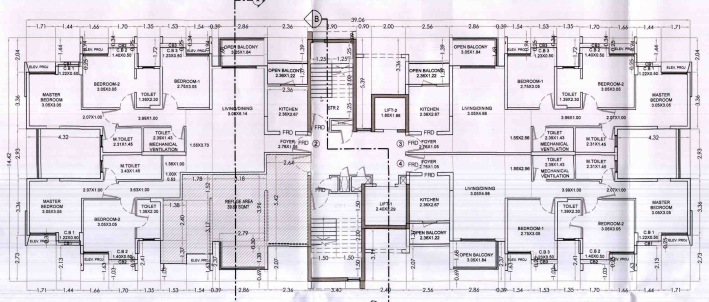

R 8TH REFUGE FLOOR PLAN (SCALE: 1:1000)  
CLUSTER 4.02 WING B  
CLUSTER 4.06 WING A

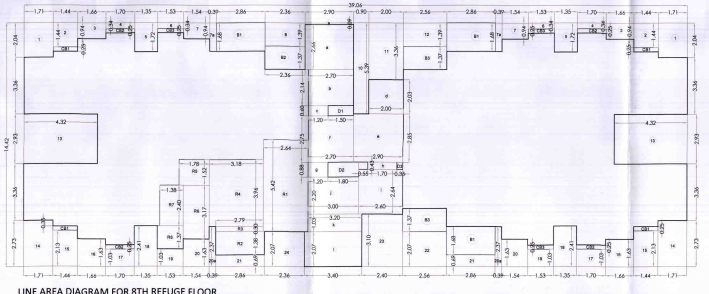

LINE AREA DIAGRAM FOR 8TH REFUGE FLOOR  
SCALE: 1:1000

TABLE 1: SUMMARY OF AREA CALCULATION FOR TYPICAL FLOOR

FLOOR	CLUSTER	WING	AREA (SQ. M)
3RD	4.02	A	1200.00
4TH	4.02	A	1200.00
5TH	4.02	A	1200.00
6TH	4.02	A	1200.00
7TH	4.02	A	1200.00
9TH	4.02	A	1200.00
10TH	4.02	A	1200.00
11TH	4.02	A	1200.00
12TH	4.02	A	1200.00
3RD	4.06	A	1200.00
4TH	4.06	A	1200.00
5TH	4.06	A	1200.00
6TH	4.06	A	1200.00
7TH	4.06	A	1200.00
9TH	4.06	A	1200.00
10TH	4.06	A	1200.00
11TH	4.06	A	1200.00
12TH	4.06	A	1200.00

TABLE 2: SUMMARY OF AREA CALCULATION FOR 8TH REFUGE FLOOR

FLOOR	CLUSTER	WING	AREA (SQ. M)
8TH	4.02	A	1200.00
8TH	4.06	A	1200.00

TABLE 3: SUMMARY OF AREA CALCULATION FOR 8TH REFUGE FLOOR

FLOOR	CLUSTER	WING	AREA (SQ. M)
8TH	4.02	A	1200.00
8TH	4.06	A	1200.00

TABLE 4: SUMMARY OF AREA CALCULATION FOR 8TH REFUGE FLOOR

FLOOR	CLUSTER	WING	AREA (SQ. M)
8TH	4.02	A	1200.00
8TH	4.06	A	1200.00

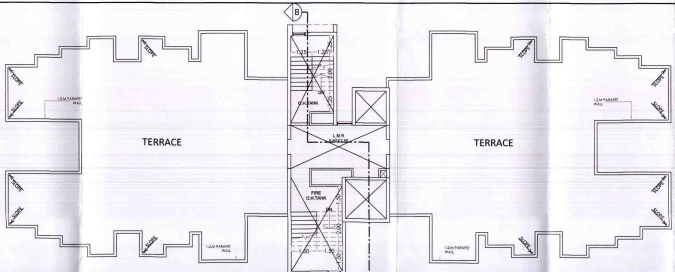

TERRACE FLOOR PLAN (SCALE: 1:1000)  
CLUSTER 4.02 WING A  
CLUSTER 4.06 WING A

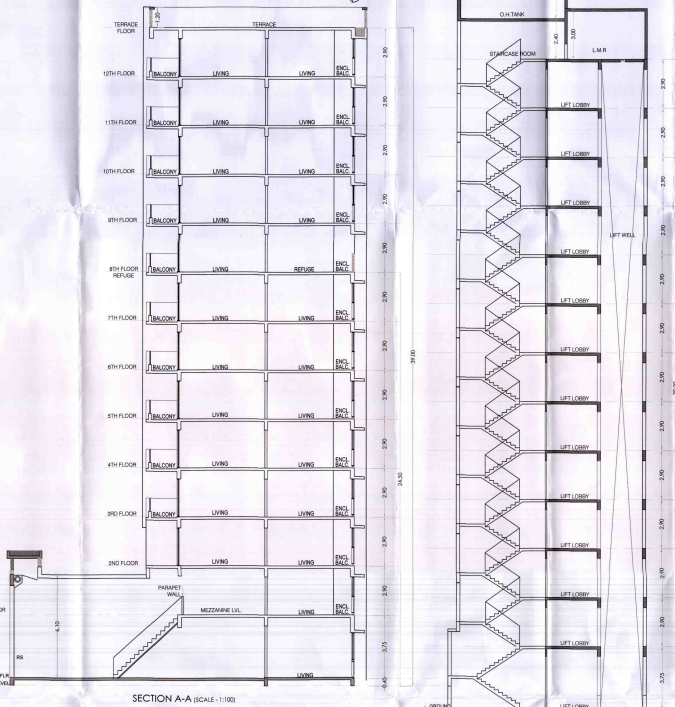

SECTION A-A (SCALE: 1:1000)

B-B SECTION B-B (SCALE: 1:1000)

TABLE 8: SUMMARY OF AREA CALCULATION FOR TERRACE FLOOR

FLOOR	CLUSTER	WING	AREA (SQ. M)
TERRACE	4.02	A	1200.00
TERRACE	4.06	A	1200.00

TABLE 9: SUMMARY OF AREA CALCULATION FOR TERRACE FLOOR

FLOOR	CLUSTER	WING	AREA (SQ. M)
TERRACE	4.02	A	1200.00
TERRACE	4.06	A	1200.00

**PROFORMA-B** U/16

**DESCRIPTION OF SHEET**  
BUILDING TYPE : 166 TYPE  
NO. OF FLOORS : 6 + 12 FLOORS  
CLUSTER NO.S : CLUSTER NO. 4.02 WING A & B  
SHOP NO. S : SHOP NO. 4 & 5  
CLUSTER NO. 4.06 WING A  
SHOP F

**TYPICAL FLOOR PLAN, REFUGE FLOOR PLAN, TERRACE FLOOR PLAN, SECTION A-A & B, B U/A CALCULATION, CARPET AREA CALCULATION.**

**STAMP AND DATE OF APPROVAL OF PLAN**  
[Stamp: Maharashtra State Building Department, Mumbai]  
[Signature: Pradeep Kamble]  
[Text: प्रदीप कामळे, पंजीयक, महाराष्ट्र राज्य बांधकाम विभाग, मुंबई]

**NOTE: ALL DIMENSIONS ARE IN METRE**  
**DESCRIPTION OF PROJECT & PROPERTY**  
PROPOSED INTEGRATED TOWNSHIP PROJECT AT VILLAGE ANTARLI KHONI, HEDUTANE & KOLE, TALUKA KALYAN & VILLAGE UMIRCOLI, TALUKA AMBENARATH, DIST THANE.

**JOB NO. / REVISION NO. / DRAWN BY / CHECKED BY**  
PALAVA II / 16 / [Name] / [Name]

**NAME & ADDRESS OF OWNER**  
PALAVA DWELLERS PVT.LTD  
415, 4TH FLOOR, THE VIDYAMANI CHAMBER,  
CANARAJI PATEL ROAD, HORNIMON CIRCLE,  
FORT, MUMBAI-400 001.

**NAME & ADDRESS OF ARCHITECT**  
PRADEEP KAMBLE & ASSOCIATES  
9, SOLIST P.L. JAIN BTRERA COMPLEX,  
FIRST FLOOR, P.L. BARRACKS,  
DOMBIVLI (W) - 421 203, TEL. 282642