

DRAWING NO: **A 7**

STAMP OF APPROVAL:

श्री. मोहनश्री ओम्प्रकाश चौधरी
 ARCHITECT

श्री. मोहनश्री ओम्प्रकाश चौधरी
 DIRECTOR/INCHARGE SIGNATORY

श्री. मोहनश्री ओम्प्रकाश चौधरी
 ARCHITECT



CONTENT OF SHEET:
 FLOOR PLAN & AREA DIAGRAM

DESCRIPTION OF PROJECT:
 PROPOSED RESIDENTIAL COMMERCIAL BUILDING ON S. NO. 187, 20th CROSS, ROHINI, DIST. HOSUR

DATE: 11/05/2024

SCALE: AS SHOWN

ARCHITECT: श्री. मोहनश्री ओम्प्रकाश चौधरी

TELEPHONE: 9845123456

WEB: www.mohanshri.com

SIGN OF OWNER: श्री. मोहनश्री ओम्प्रकाश चौधरी

FOR MAHAAR ESTRUCTURES PVT. LTD.
 DIRECTOR/INCHARGE SIGNATORY

Mr. Mohanshri Omprakash Choudhary


ARCHITECT

श्री. मोहनश्री ओम्प्रकाश चौधरी

ARCHITECT



TYPICAL 8th, 13th, 18th, 23rd, 28th FLOOR PLAN
 SCALE: 1:100 (MNS-A)

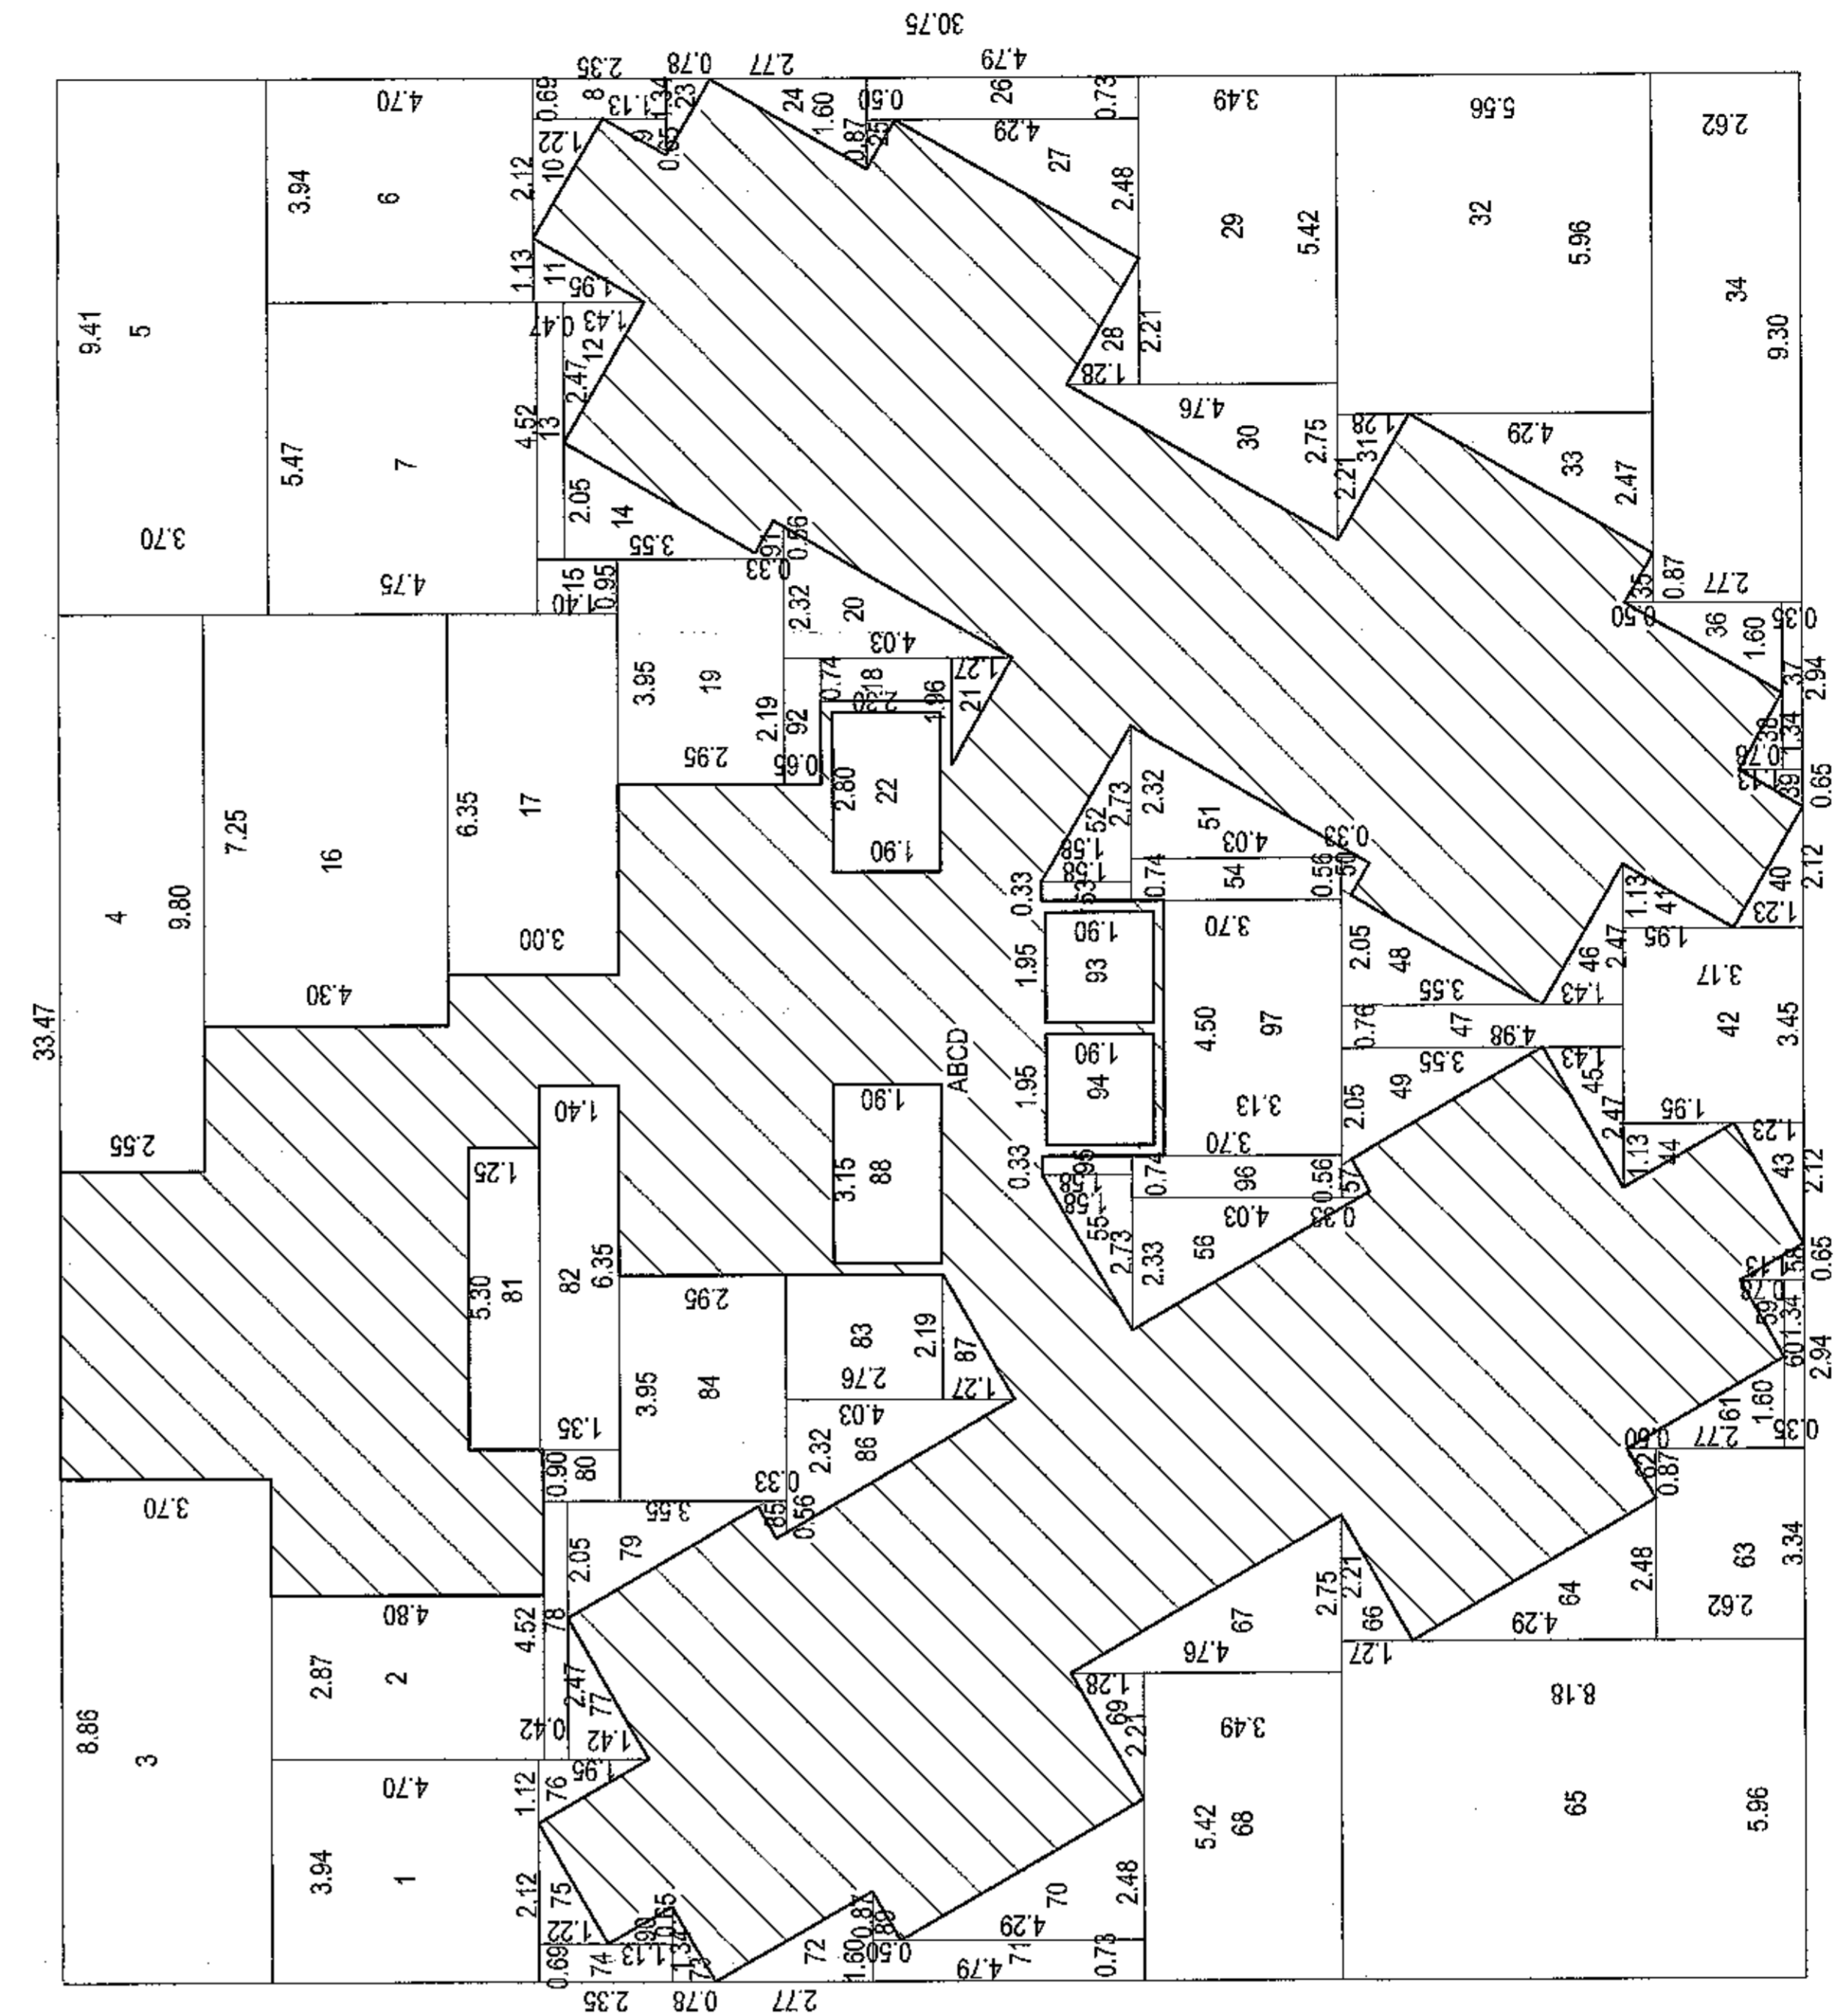

TYPICAL 8th, 13th, 18th, 23rd, 28th FLOOR
 SCALE: 1:100 (MNS-A)

NO.	ROOM NAME	AREA (SQ.M)	TOTAL AREA (SQ.M)
1	BED ROOM	10.50	10.50
2	BED ROOM	10.50	21.00
3	BED ROOM	10.50	31.50
276	BED ROOM	10.50	2898.00
277	BED ROOM	10.50	