




6th, 20th, 27th & 41st floor plan
scale = 1:100

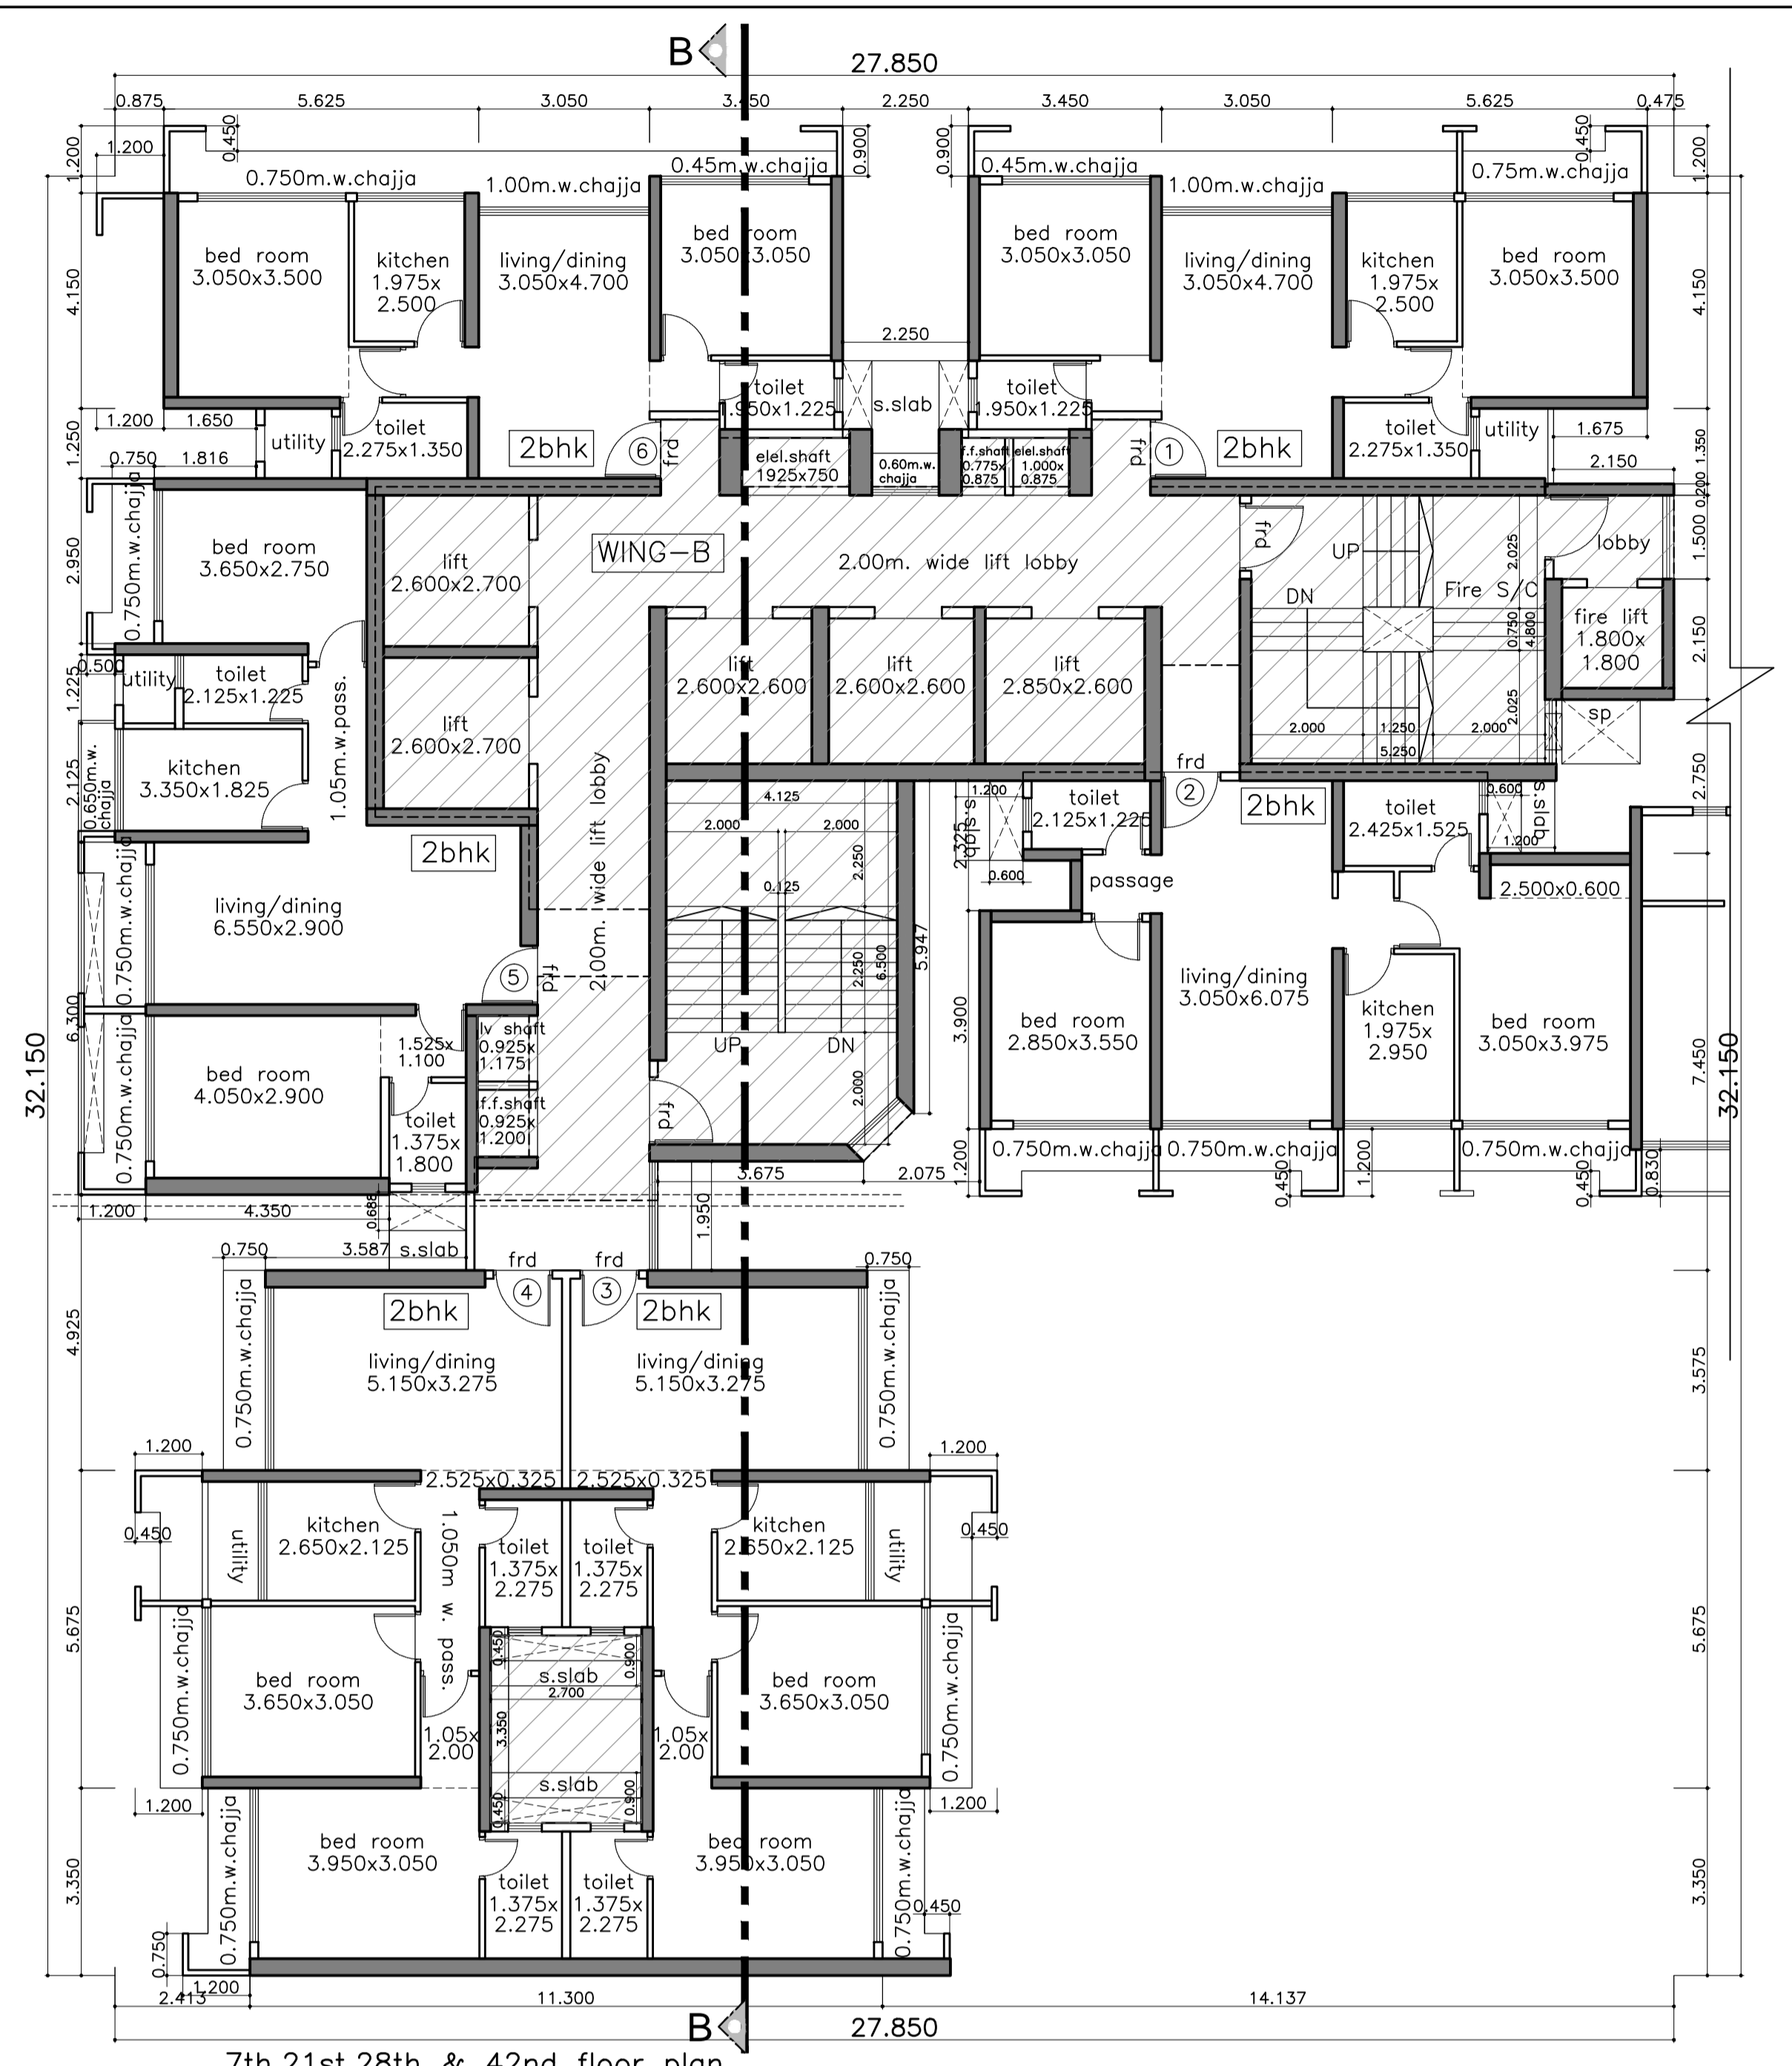

7th, 21st, 28th & 42nd floor plan
scale = 1:100

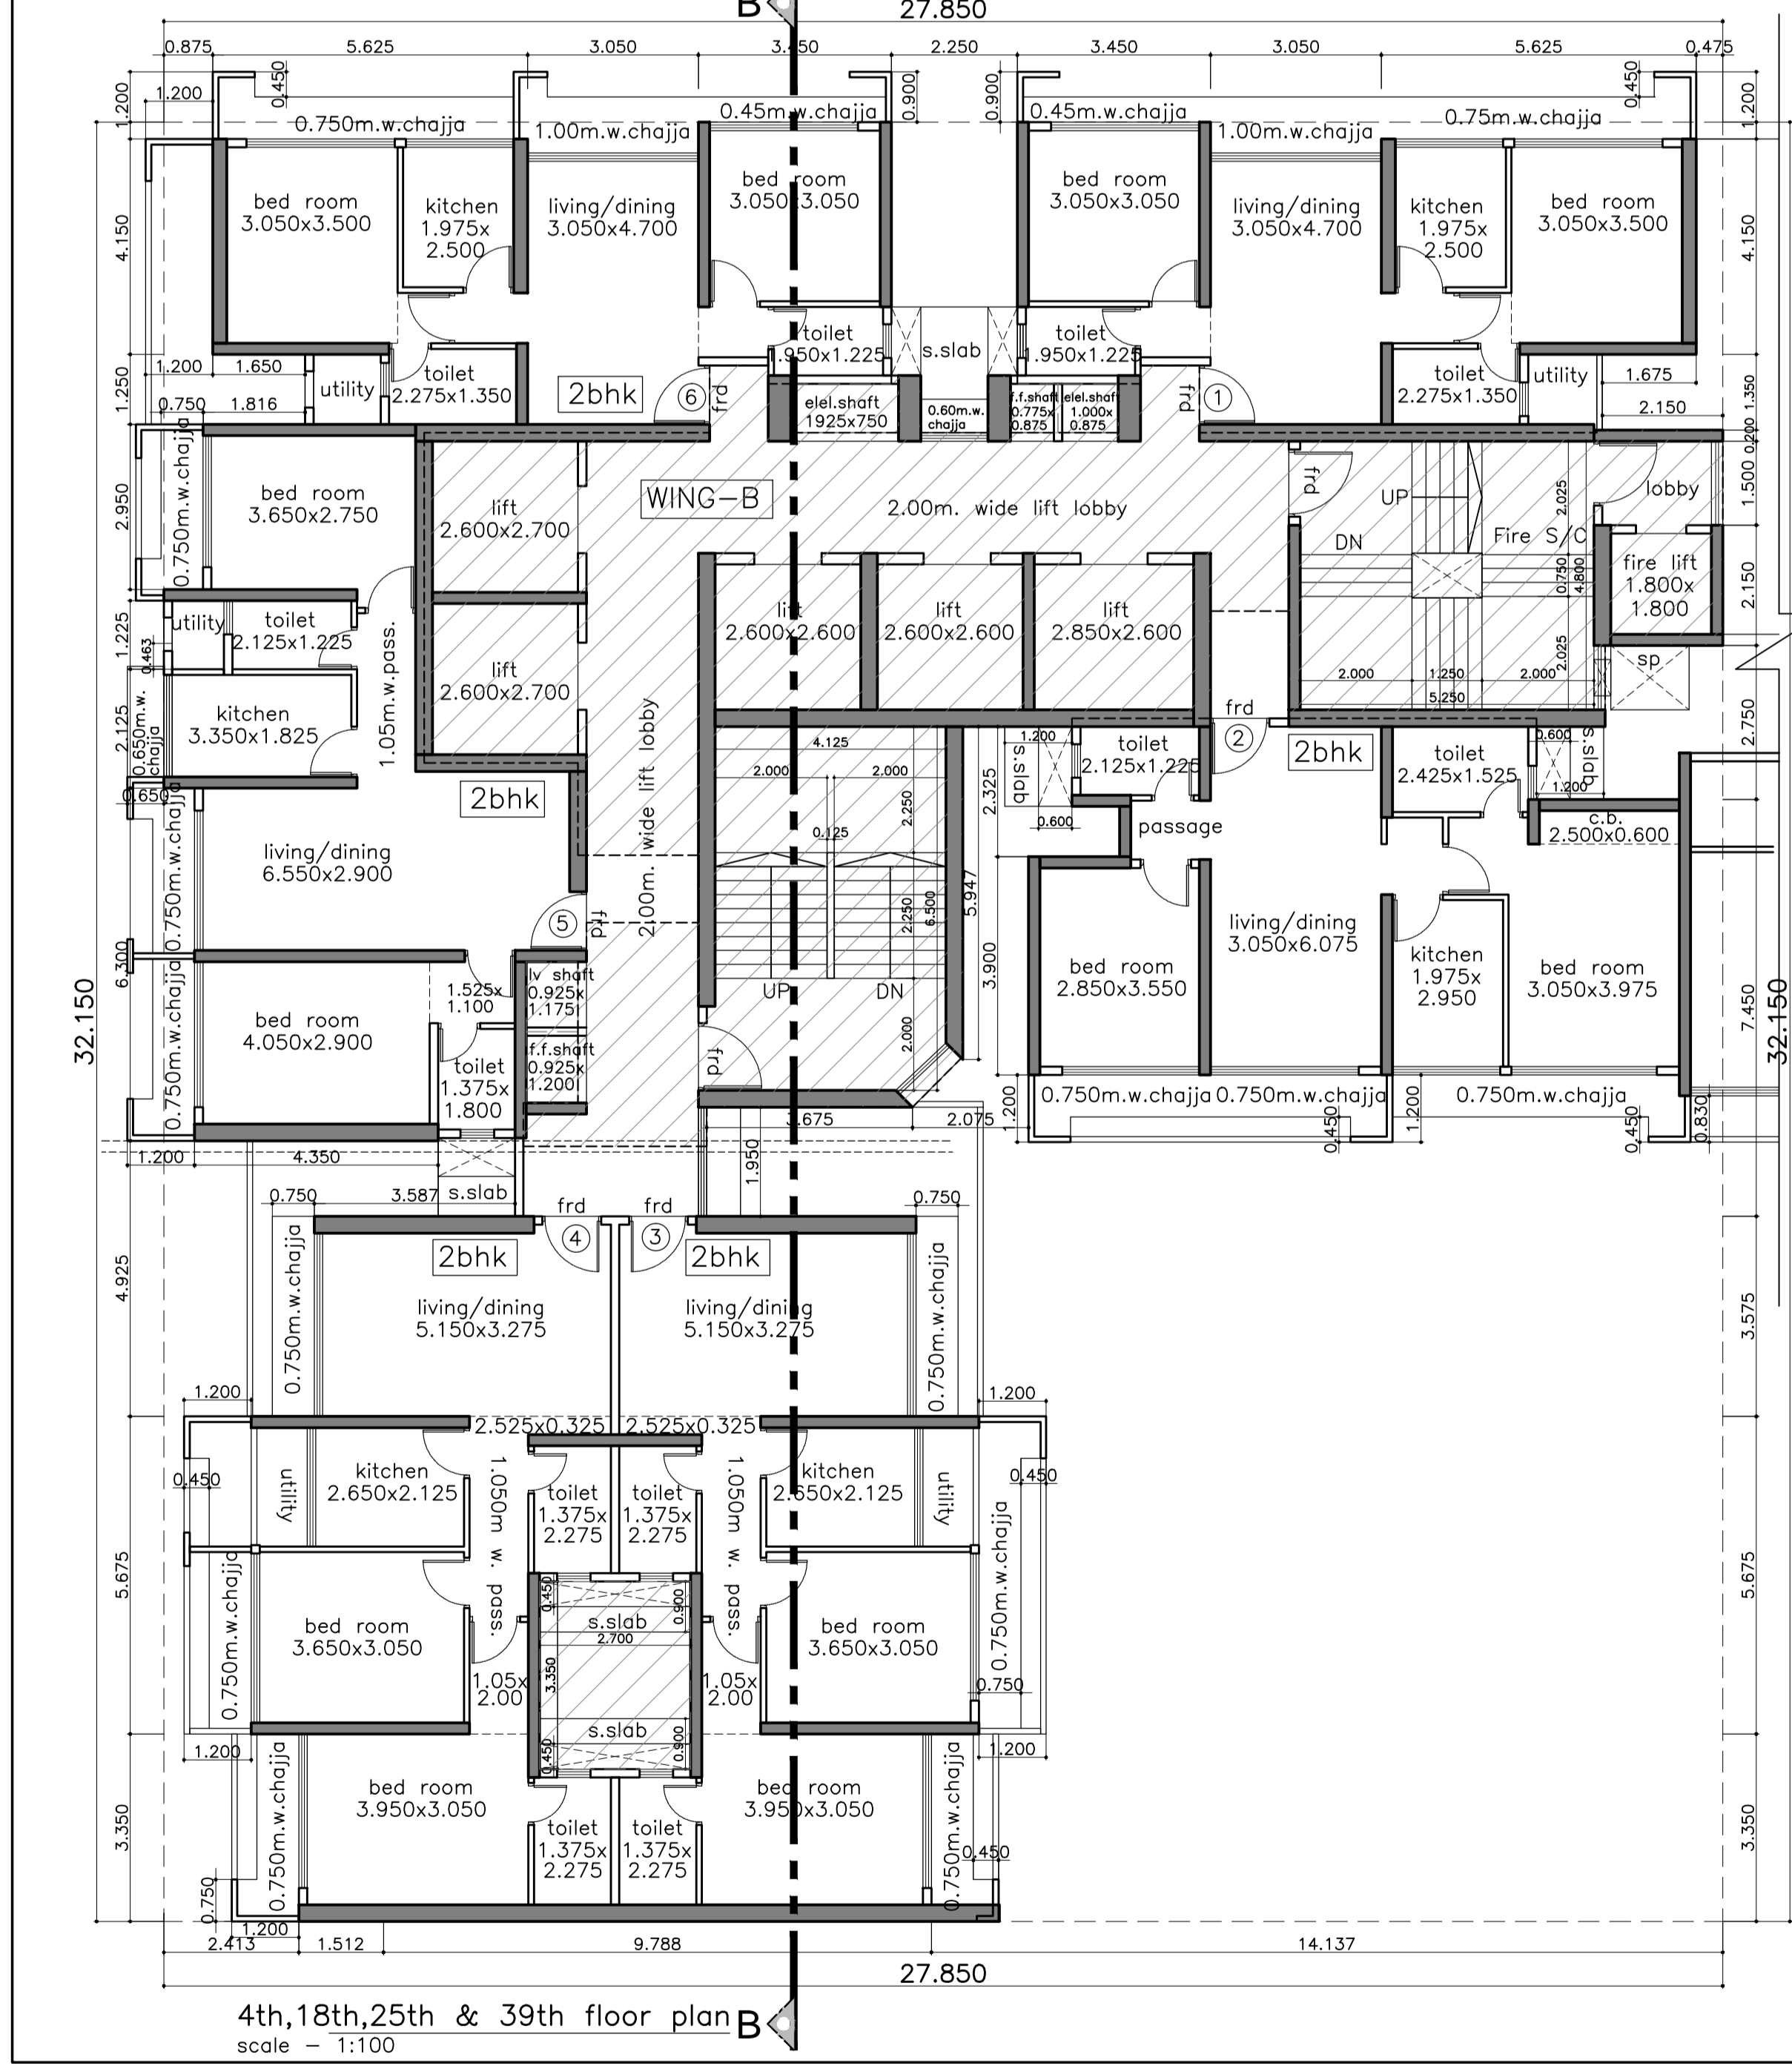

4th, 18th, 25th & 39th floor plan
scale = 1:100

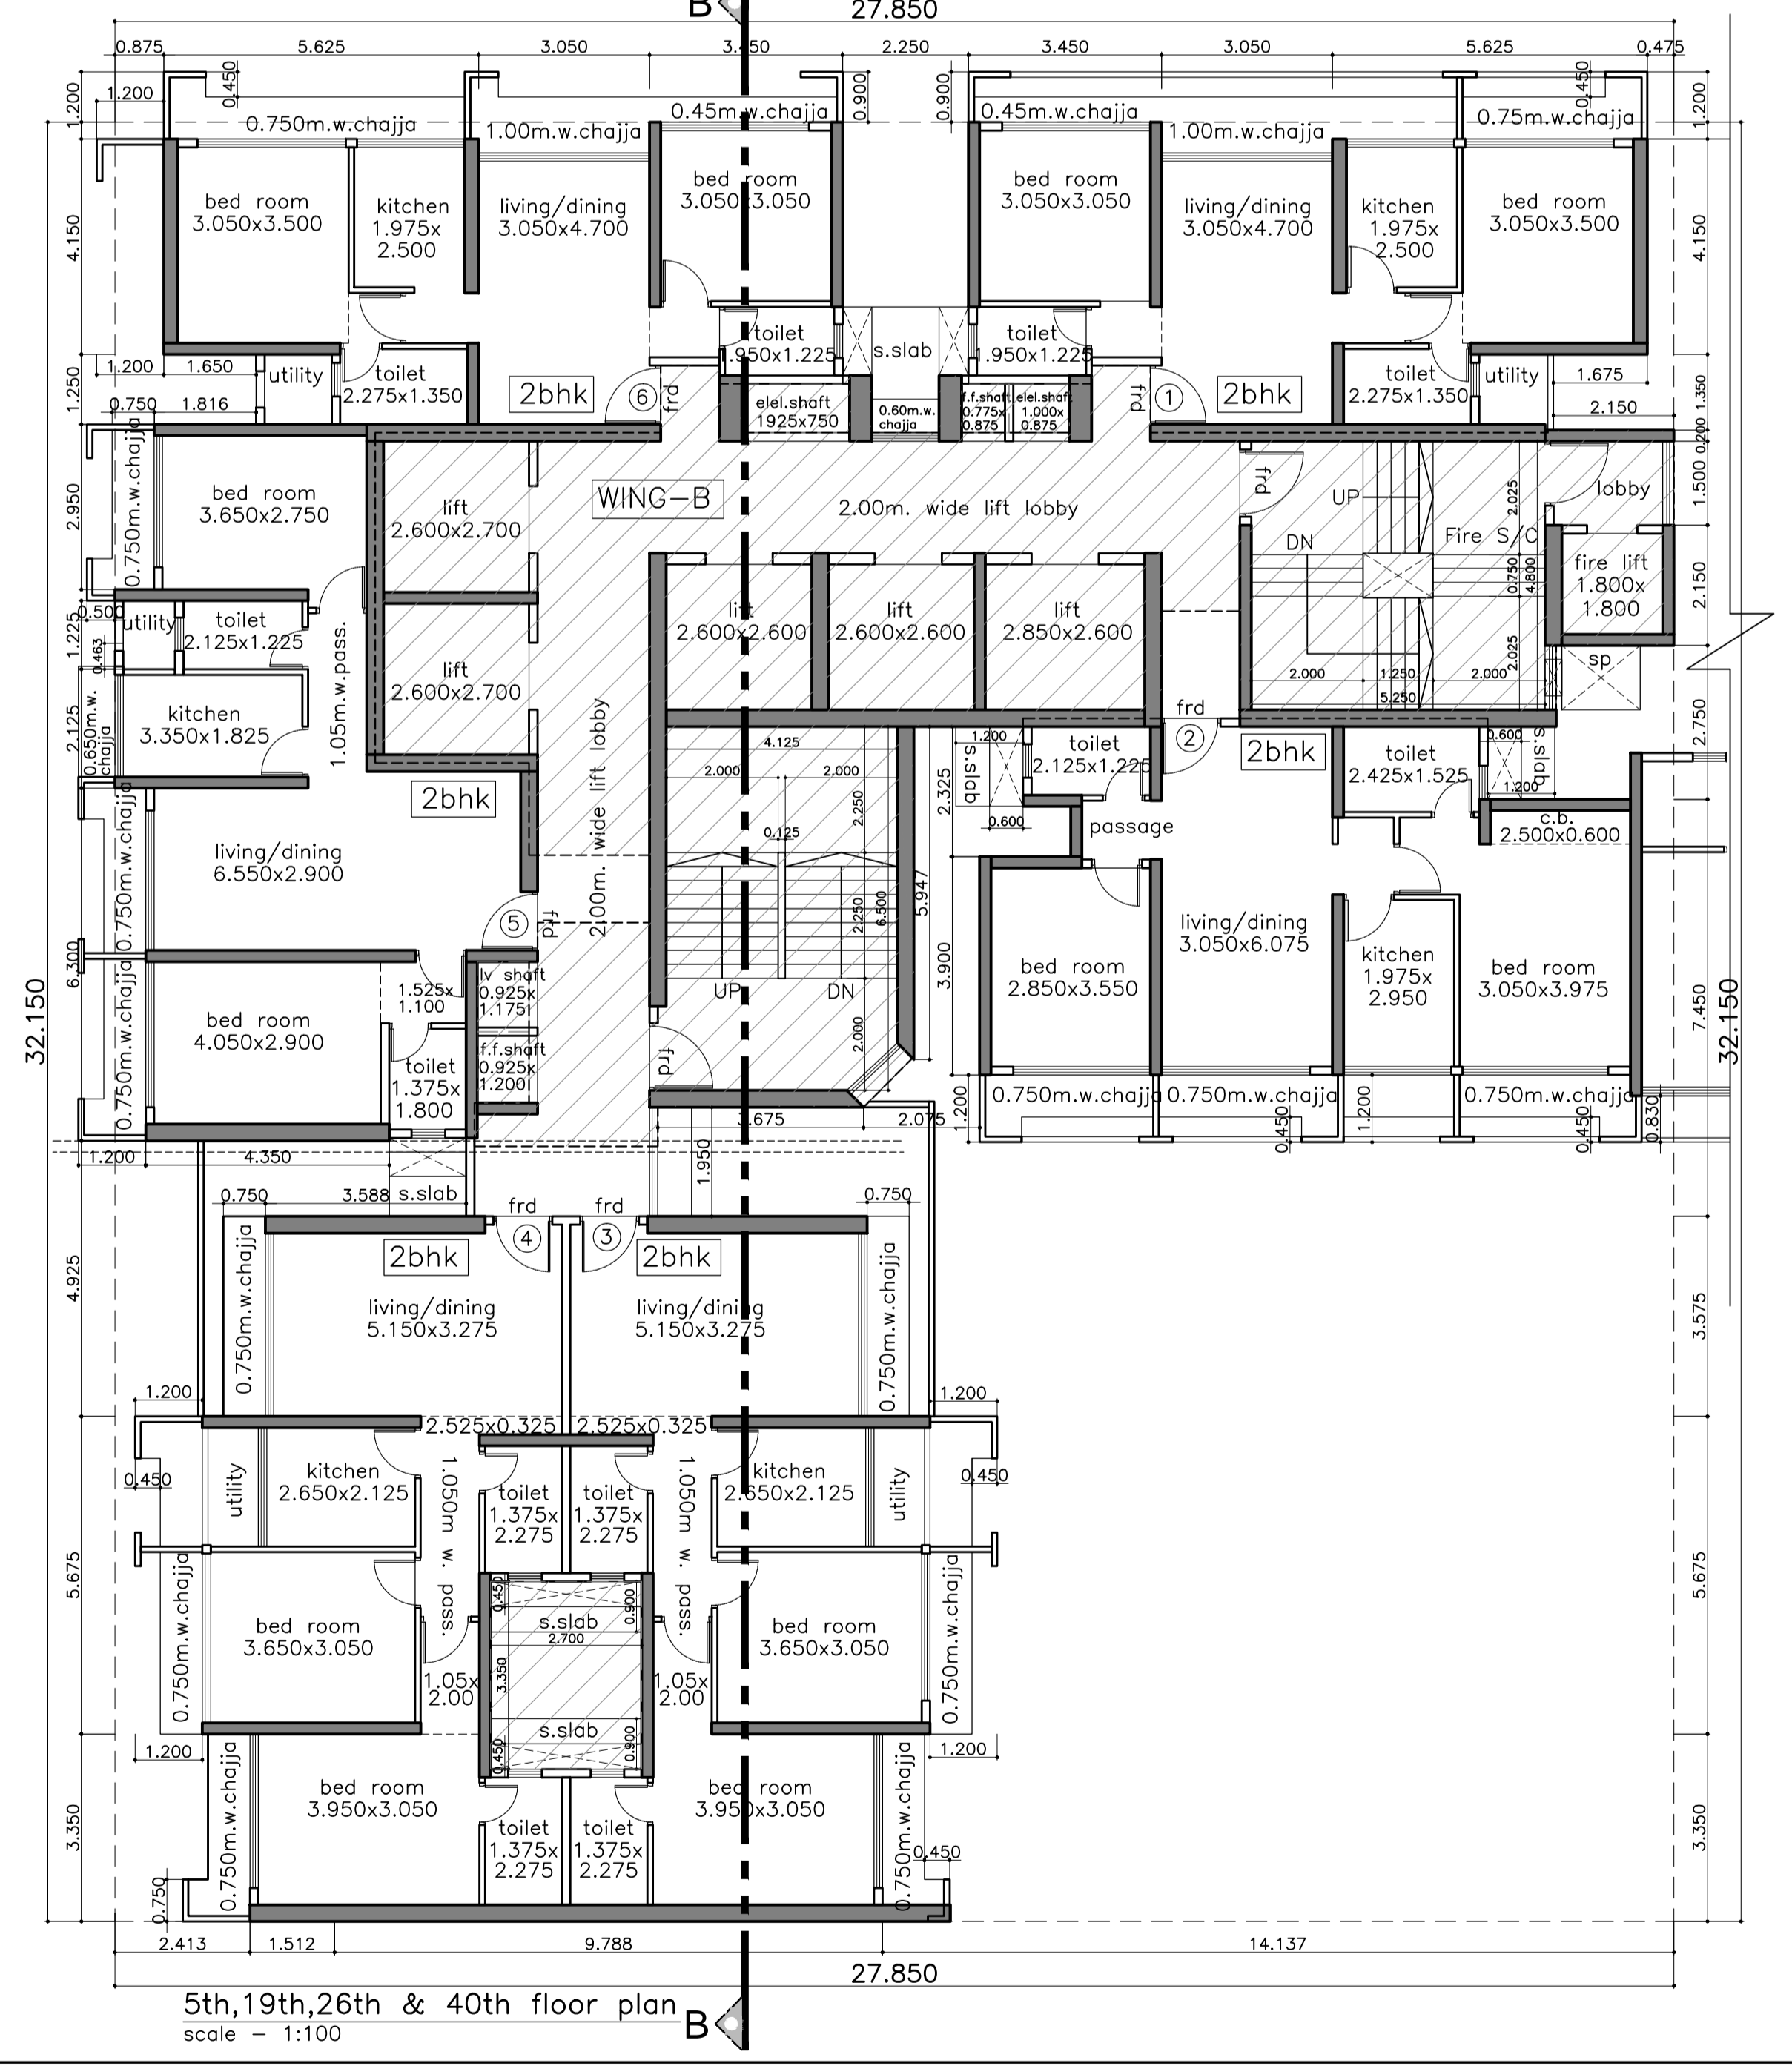

5th, 19th, 26th & 40th floor plan
scale = 1:100

PROFORMA II			
CONTENTS OF SHEET			
floor plans		WING-B	
REVISION	DESCRIPTION	DATE	SIGN
DESCRIPTION OF PROPOSAL AND PROPERTY			
PROPOSE BUILD ON PLOT BEARING C.S. NO. 2A/116 & 4/116 OF SALT PAN DIVISION AND 4/356 OF MATUNGA DIVISION IN F/NORTH WARD, AT WADALA (E), MUMBAI			
S.E.B.P. CITY	A.E.B.P. CITY	EX.ENG.B.P.CITY	
PANKAJ SHANKAR R WAGH	SURAJ PRADEEP PAMBRE	Pankaj Shridhar Bhoir	
NAME OF OWNER			
DOSTY REALTY		DEEPAK KISHAN GORADIA Digitally signed by DEEPAK KISHAN GORADIA Date: 2023.01.16 19:32:41 +05'30'	
RAMNANI & ASSOCIATES ARCHITECTS, ENGINEERS, VALUERS & INTERIOR DESIGNERS.			ARCHITECT SIGNATURE
JG-1/2, DOSTI VENUS, OFF. S.M.ROAD, OPP. DOSTI ESTATE, WADALA (E), MUMBAI-400 037 TEL : 84339 41014 & 84337 41014			Rajesh Dhotas Shriyog
NORTH	SCALE	DATE	DSGN BY DRN BY DIRECTORY JOB NO. DRG. NO.
	1:100	26.12.2022	