


FIRST FLOOR PLAN  
B-1

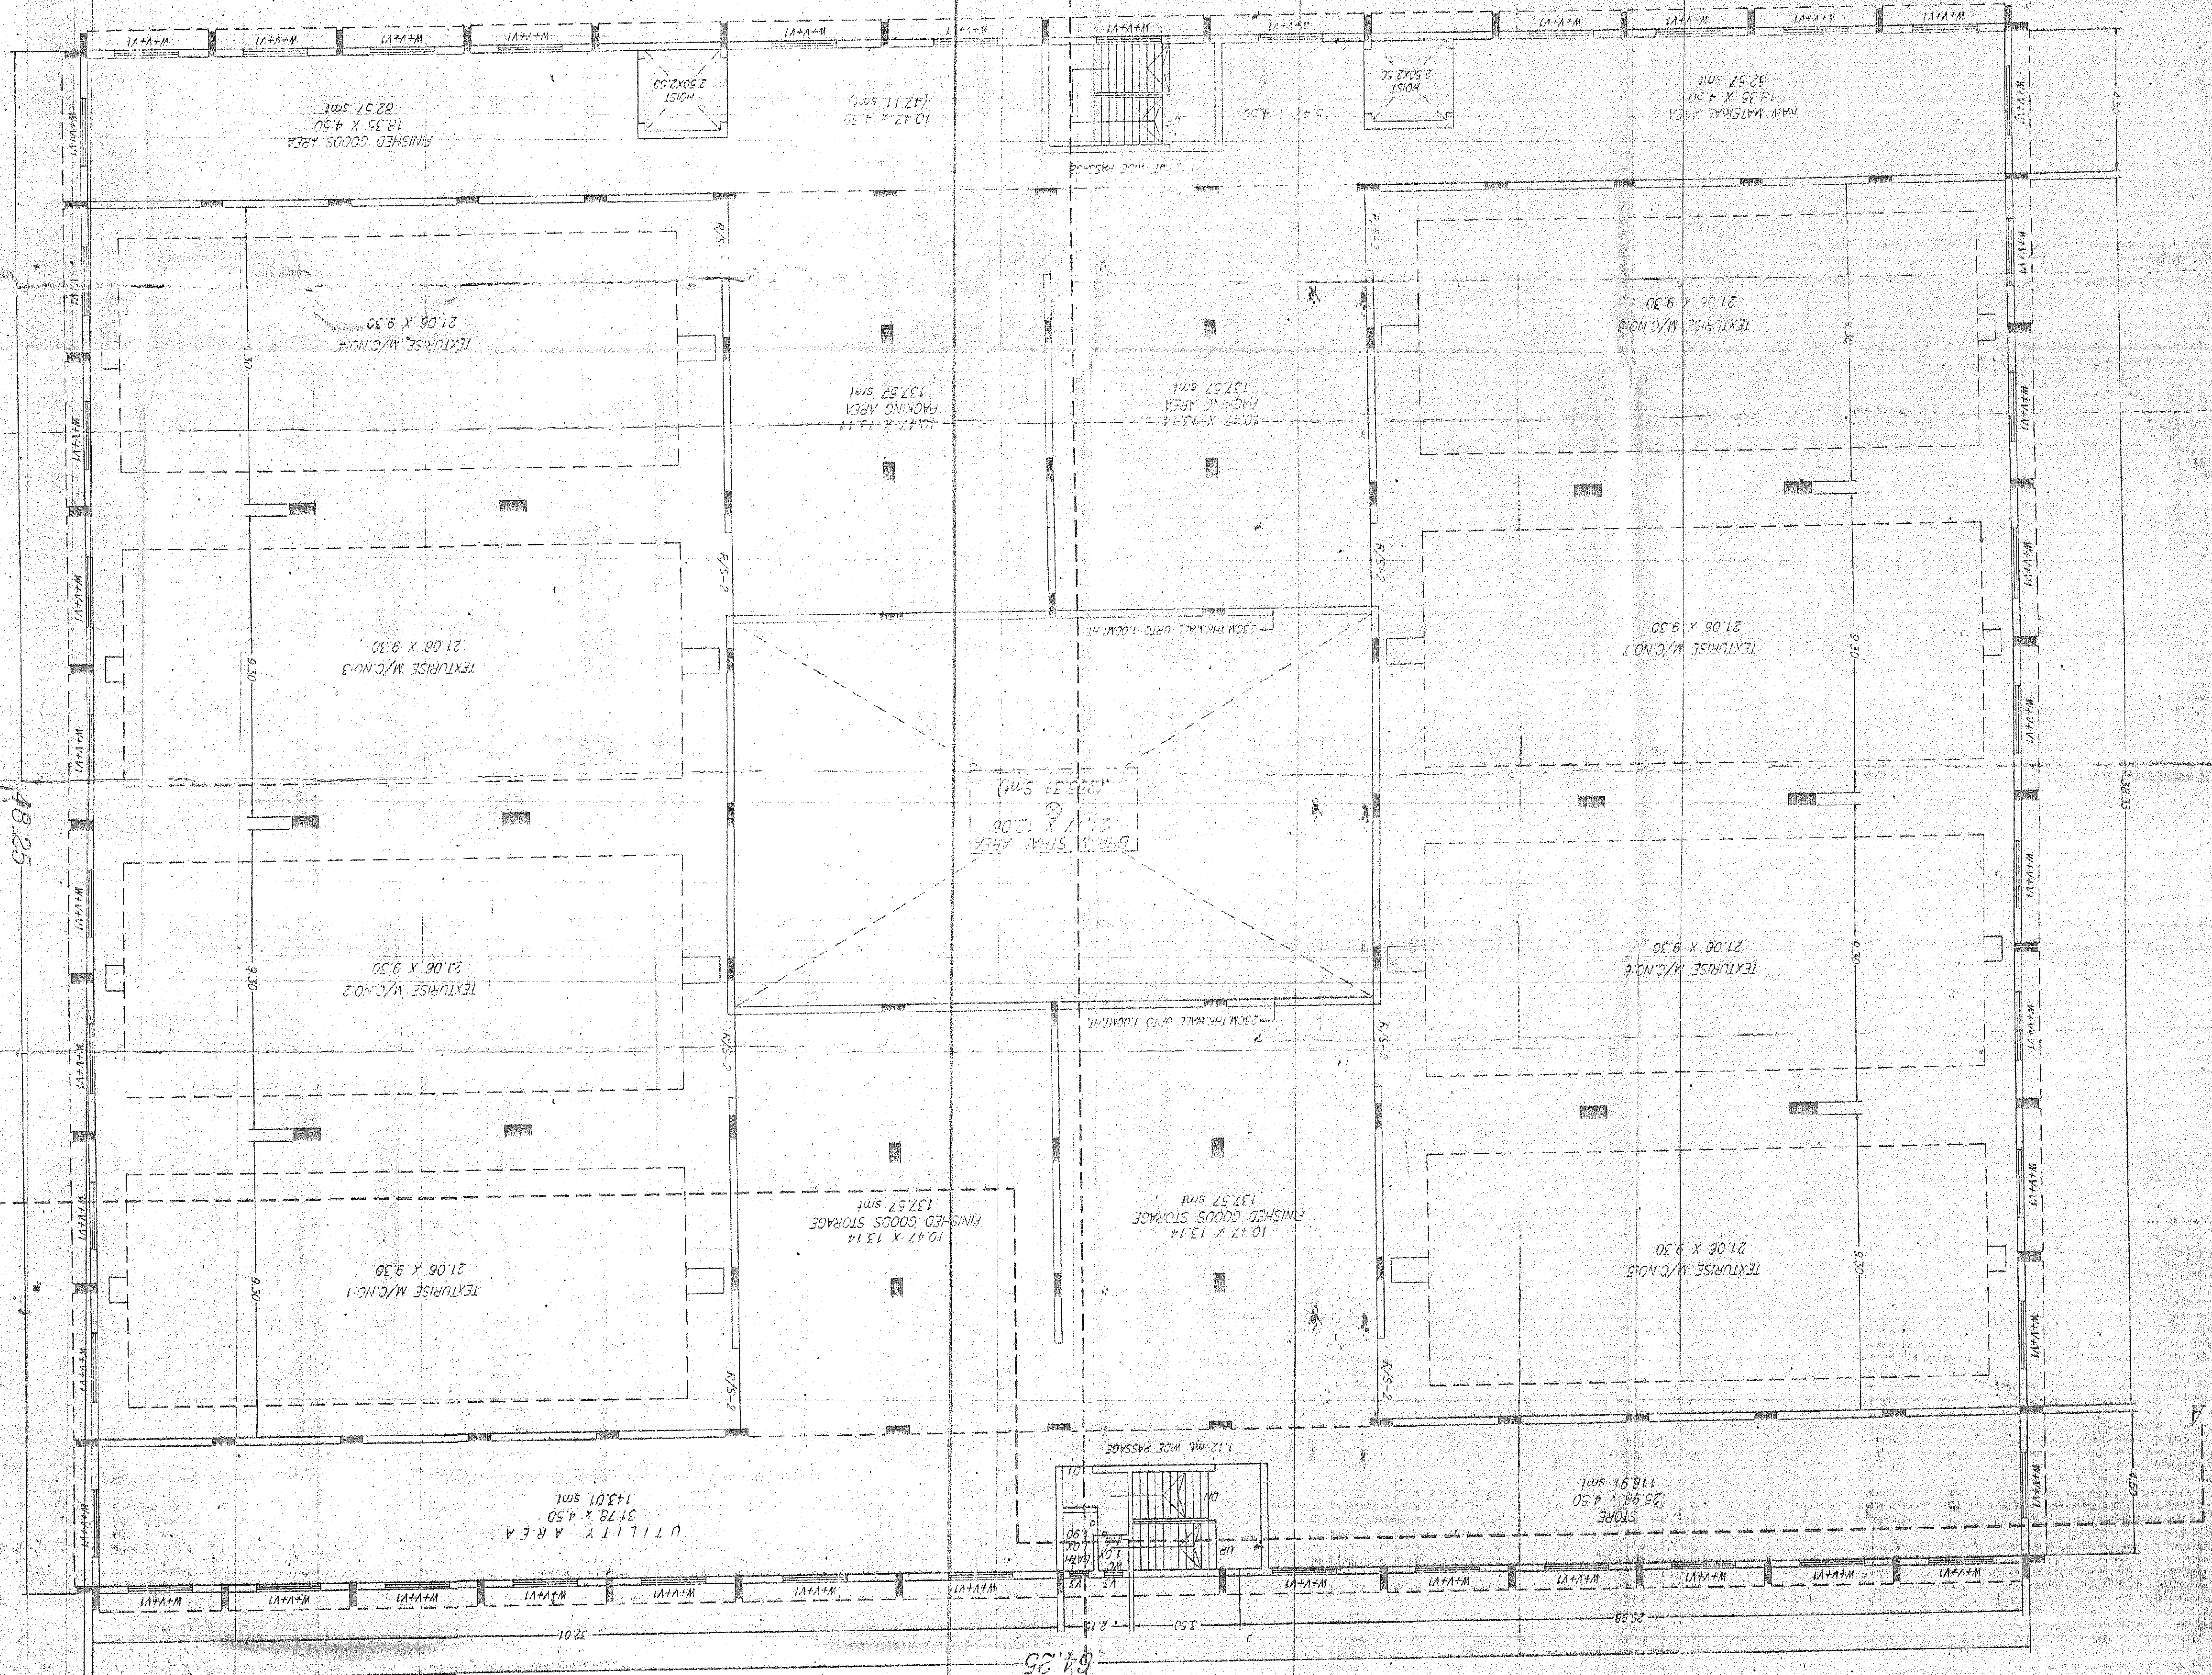

Hartsh & Associates  
CONSULTANT

NOTE

SIGN. OWNER

M/S. RAJ RAYONE LTD.  
OF PROPOSED FACTORY BUILDING  
AT VILLAGE, DAVARA-SILVASSA  
ON SURVEY NO. 259/12

NAME OF OWNER

AREA STATEMENT

Particulars	Area (sq. m)
Rolling Shutter	2.05 x 3.05 m.
Rolling Shutter	2.50 x 2.44 m.
Door	1.00 x 2.13 m.
Door	1.32 x 2.13 m.
Door	0.75 x 2.13 m.
Windows	2.13 x 1.50 m.
Windows	1.50 x 1.50 m.
Windows	1.50 x 1.22 m.
Windows	2.13 x 0.60 m.
Windows	2.13 x 0.60 m.
Ventilation	3.05 x 0.60 m.
Ventilation	0.60 x 0.60 m.

SCHEDULE OF OPENING

STAMP OF APPROVAL

APPROVED

SHEET NO. 3

DATE

SCALE

PROJECT

LOCATION

DATE

SCALE