


6'
67

8
9

ELEVATION

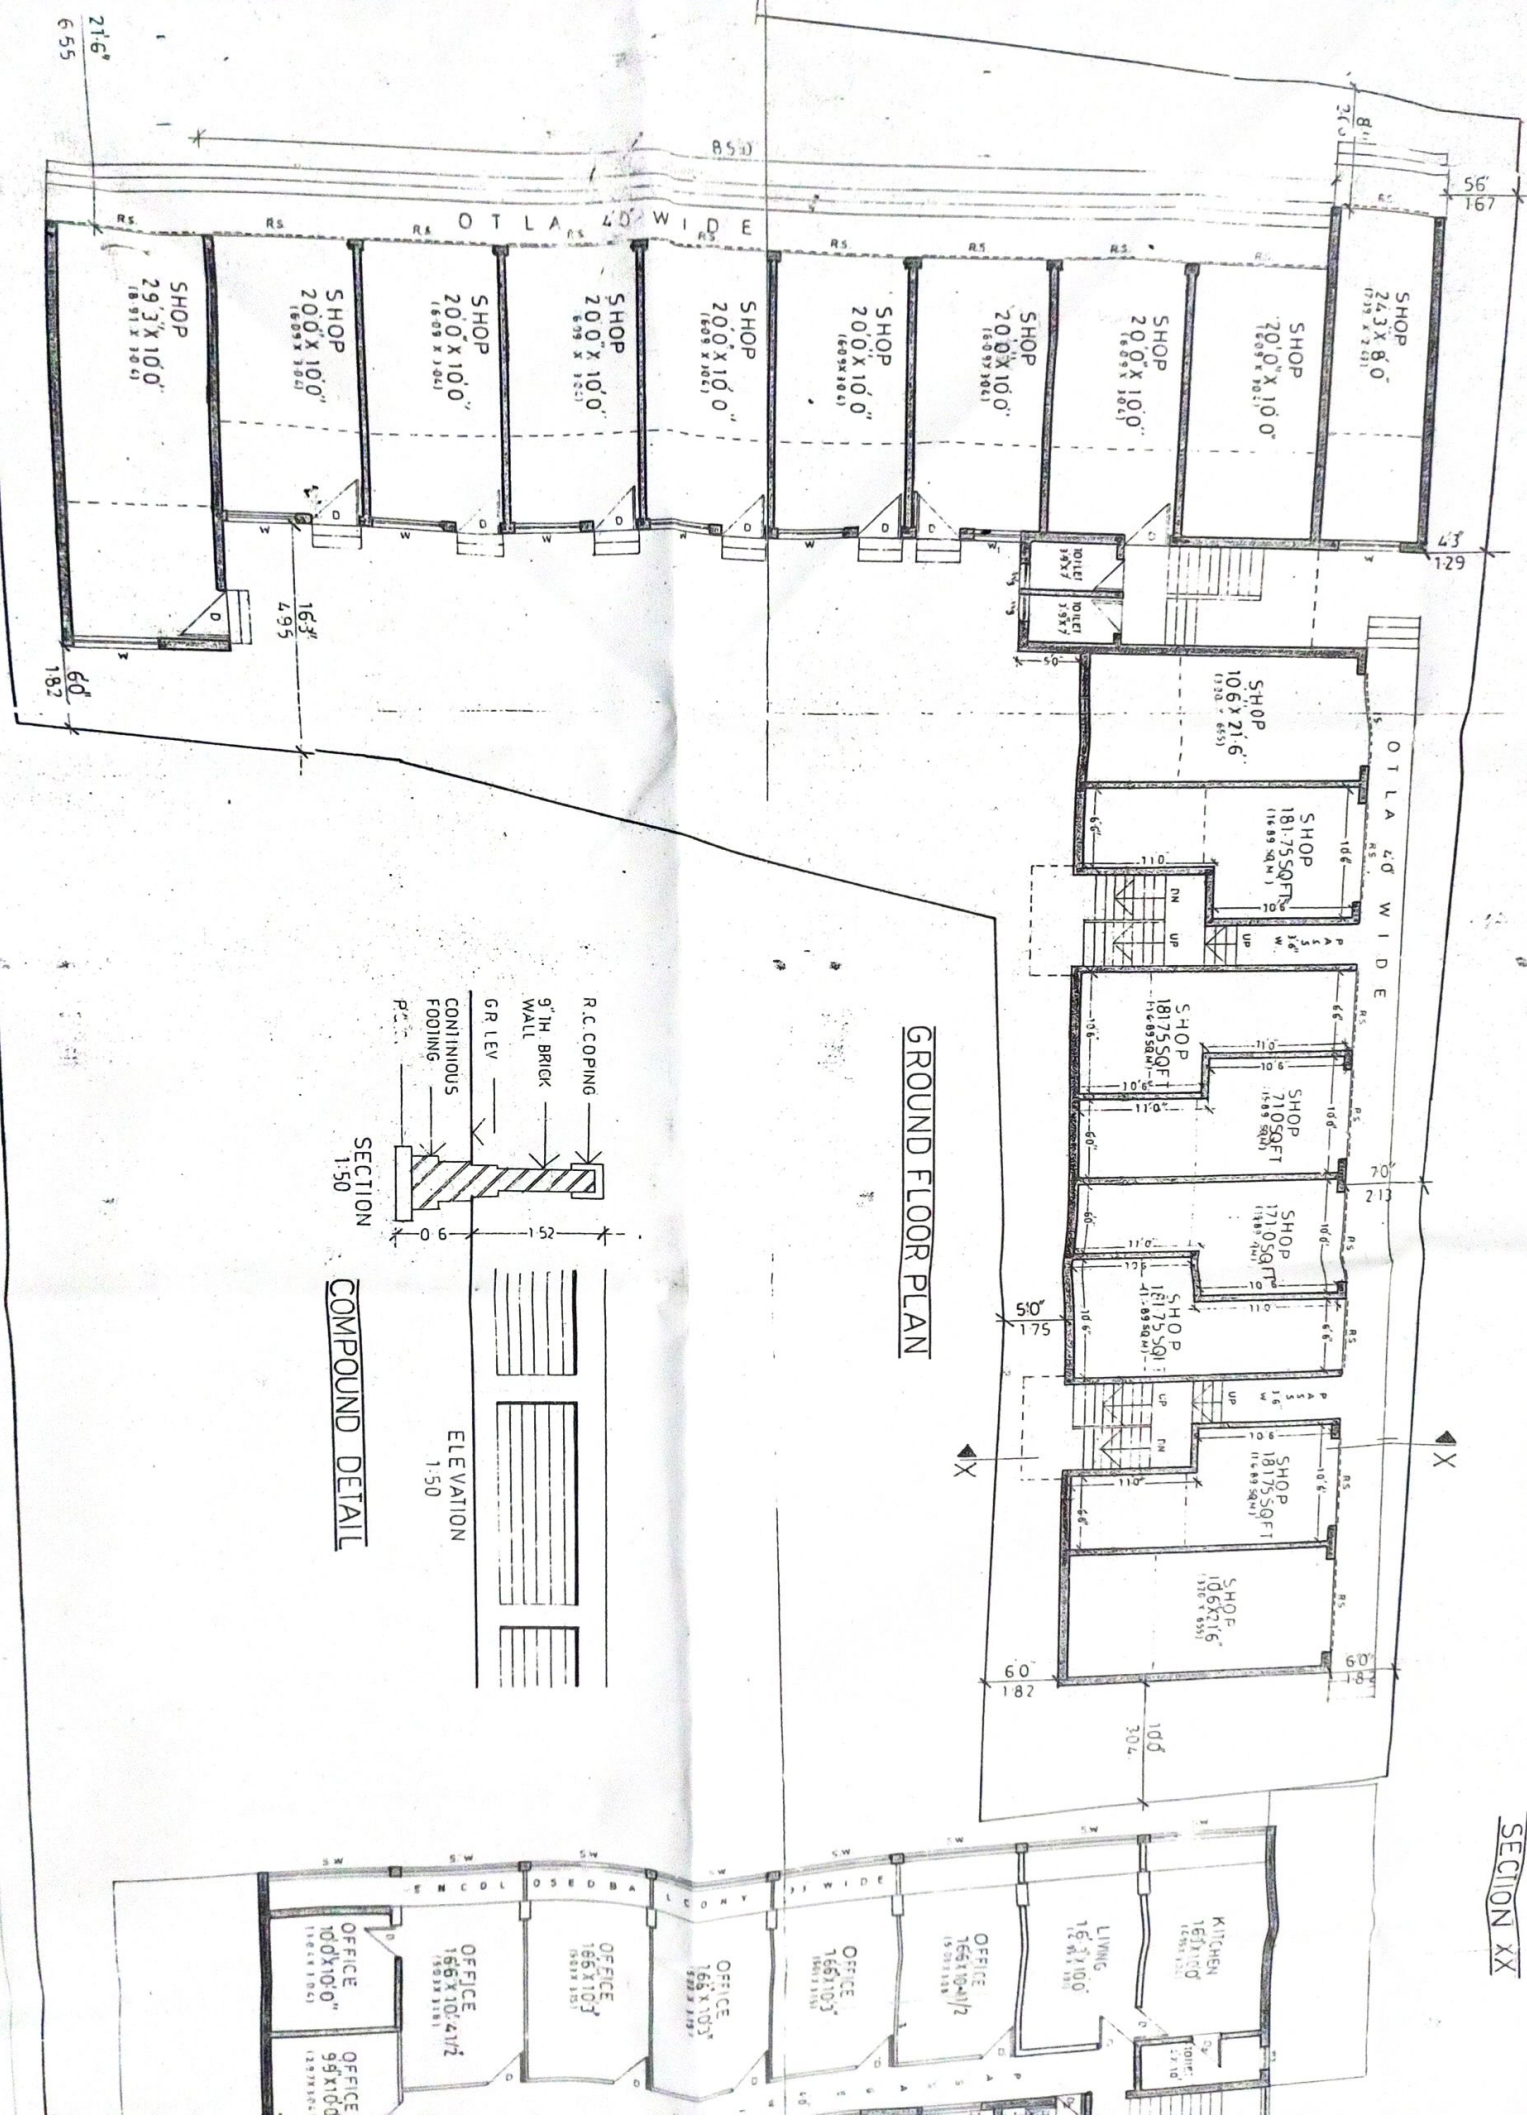



GROUND FLOOR PLAN

SECTION XX

COMPOUND DETAIL

SECTION 1:50

ELEVATION 1:50

56
167

43
129

21.6'



6.55

O T L A 4.0' W I D E



O T L A 4.0' W I D E

O T L A 4.0' W I D E

O T L A 4.0' W I D E

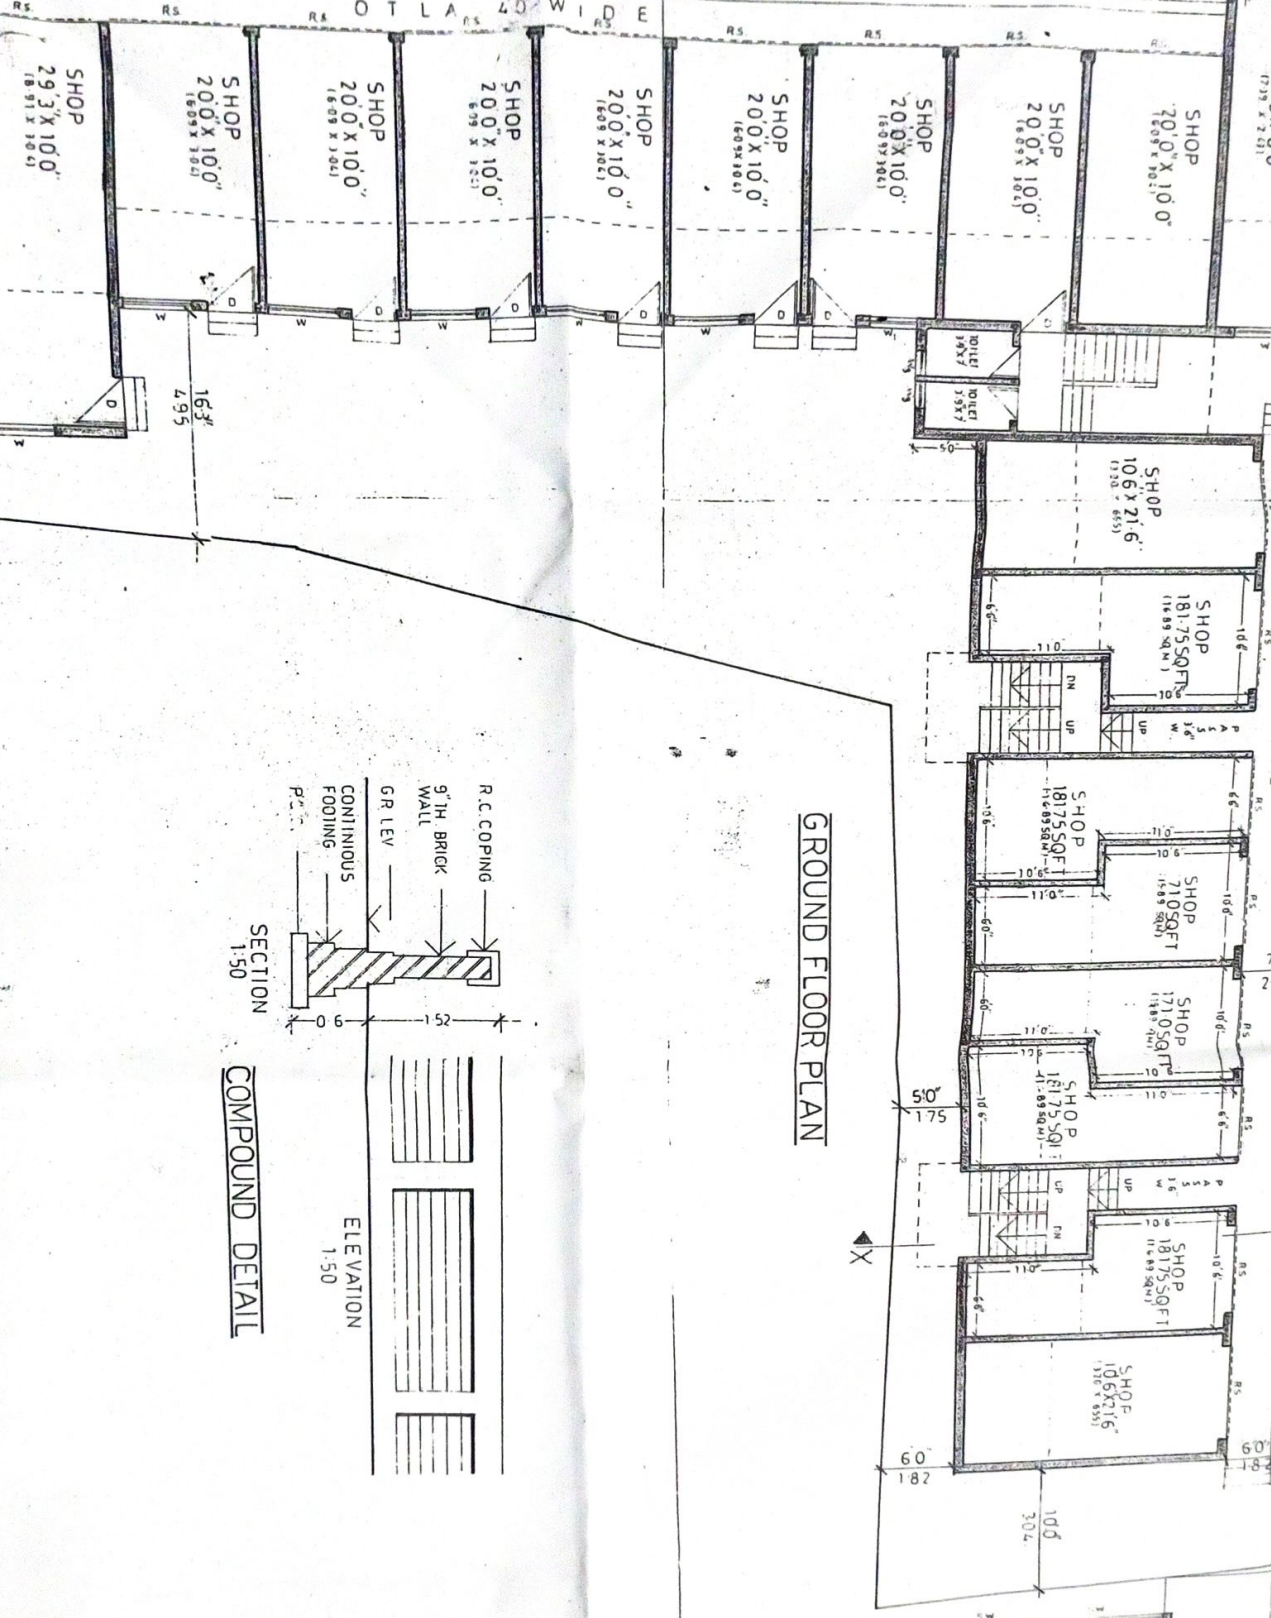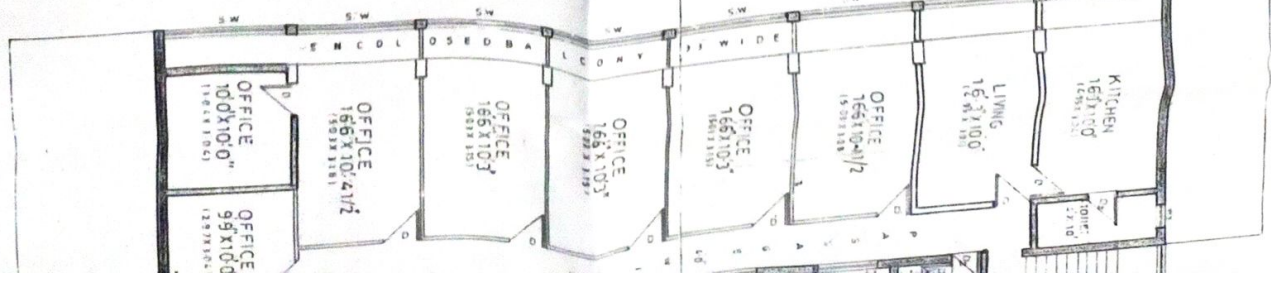

SECTION XX

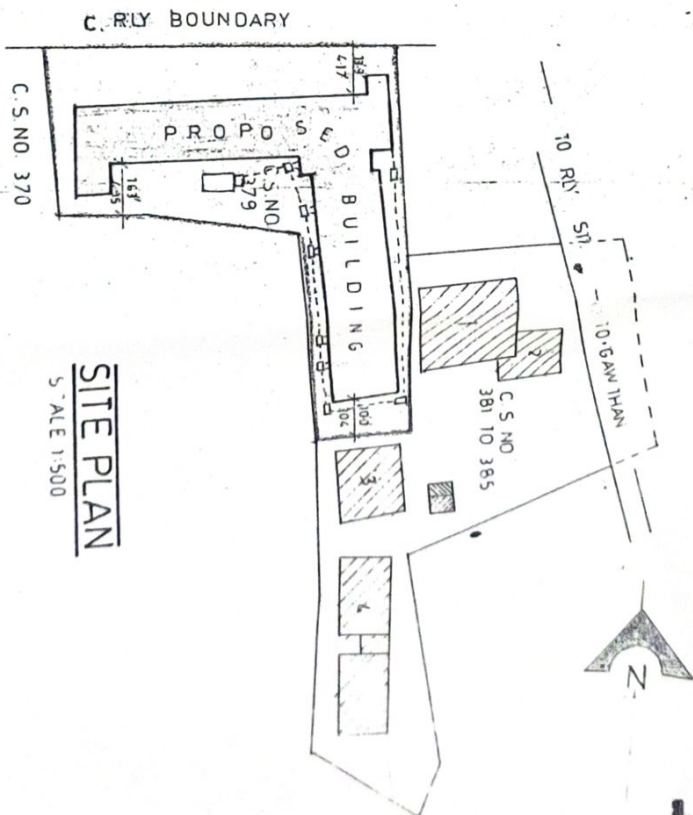
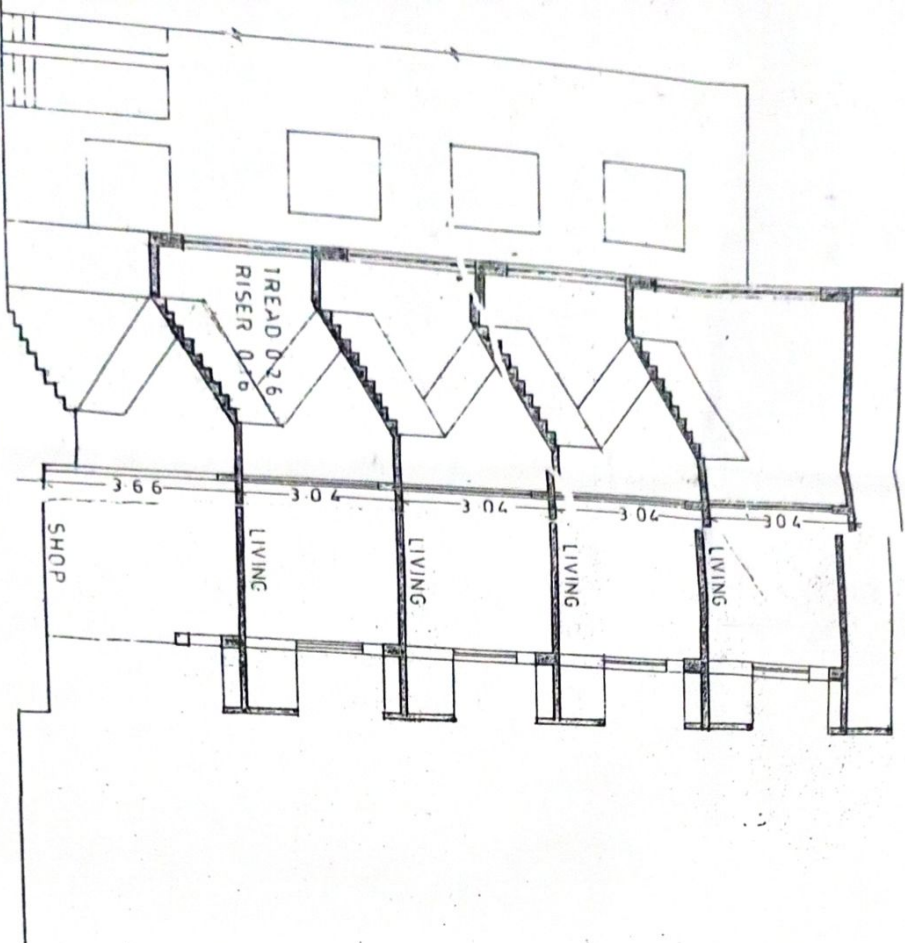


SITE PLAN
SCALE 1:500



प्रमाण अर्थात स्थल
 कर्मचारी
 सहायक अभियंता
 (अ. स्थ.)
 दिनांक: 9/3/15
 अधिसूचना क्र. 15/15

D. V. Kulkarni
 सहायक अभियंता, स.प.

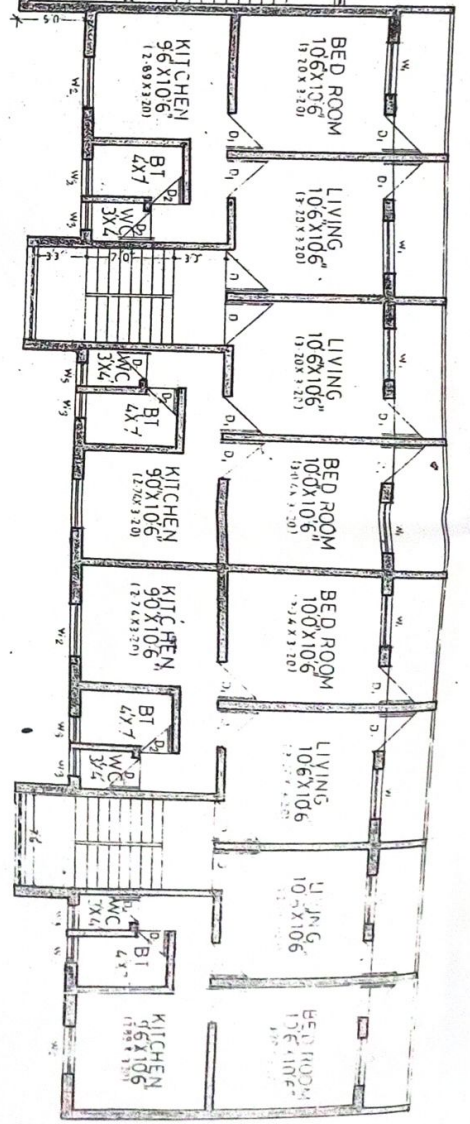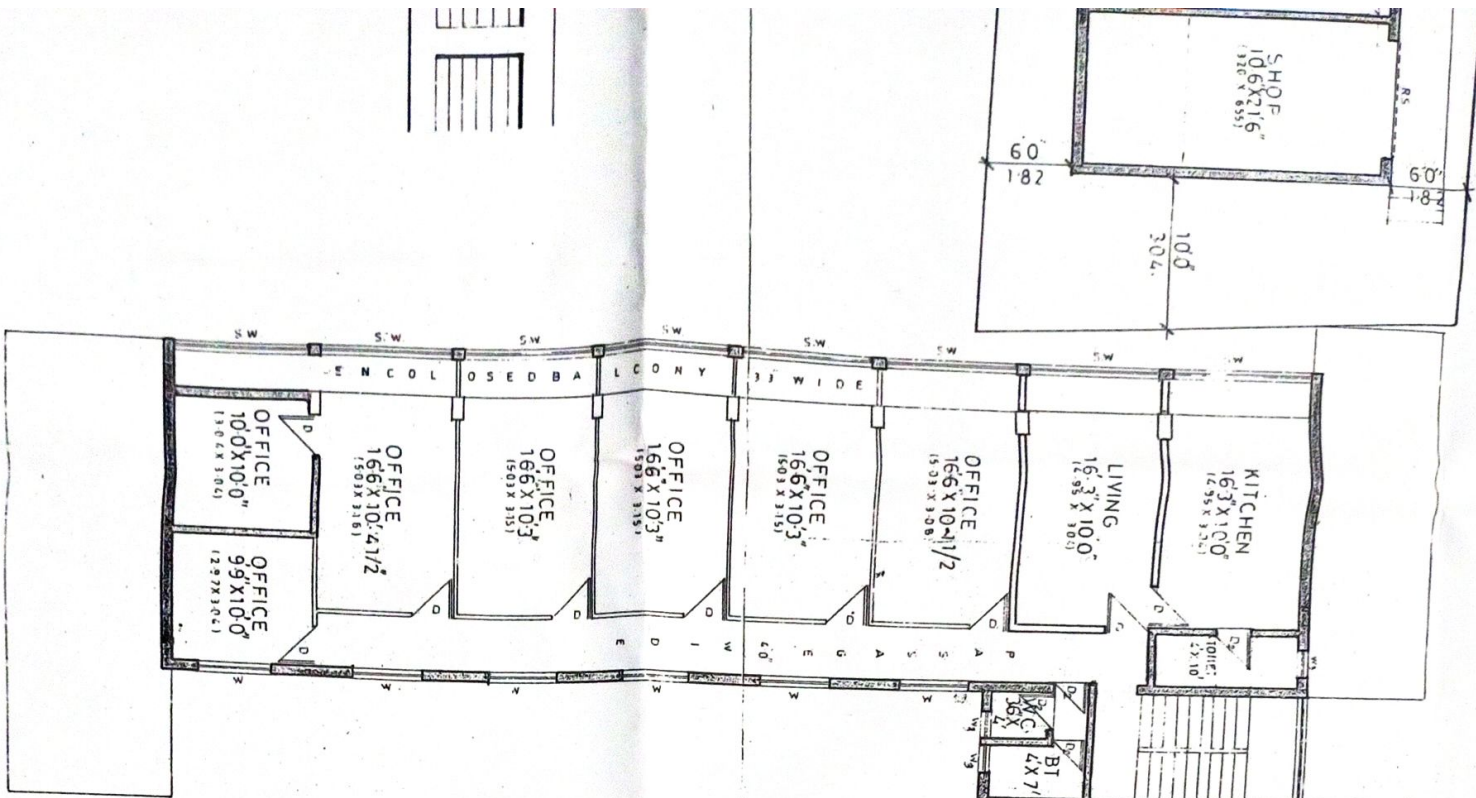

FIRST FLOOR PLAN

NOTES:
 BOUNDARY OF THE PLOT SHOWN IN RED
 EXISTING CONSTRUCTION SHOWN IN HATCHED
 PROPOSED BUILDING SHOWN IN PINK
 DRAINAGE LINE SHOWN IN YELLOW

OWNERS SIGNATURE _____ ARCHITECT'S SIGNATURE _____

PROPOSED BUILDING ON PLOT BEARING SURVEY NO. 36, H.NO. 3 PART AND C.S. NO. 379 PART OF VILL. KULGAON TAL-ULHASNAGAR DIST.-THANE FOR SHRI KHADAKBAN BROTHERS

D. M. DALVI ARCHITECTS ENGINEERS SURVEYORS
AND ASSOCIATES REGISTERED ARCHITECTS AND CIVIL ENGINEERS
 18/19, SAVINAR CHATRAPATI SHIVAJI MARG, ANAND CANTONMENT, PUNE-411 004
 SCALE DRAWN/CHECKED DATE JOB NO. DRG. NO.
 1:100 2/2