


This cannot be approved without the approval of the competent authority. Approved Subject to the condition mentioned in this office memorandum. Letter No. 127/2022 dated 16/12/2022. 127 DEC 2022. Approved Engineer Shri. Rishabh Chandra. Shri. Rishabh Chandra. Dated: 16/12/2022.

(REQ: 255.43)
 (35% OF 729.82)
 GARDEN / PARK

(REQ: 326.52 + 556.60 = 883.12)
 (35% OF 932.92 + 35% OF 1590.30)
 RESERVOIR + MUNICIPAL STAFF QUARTER

NATURAL VENTILATION -360SQ.MT
 OPEN TO SKY

STP CAPACITY 1125KLD
 31.81 x 24.80 M.
 21.63 x 7.63 M.
 953.77 sqmt.
 CLEAR HEIGHT-6 MT

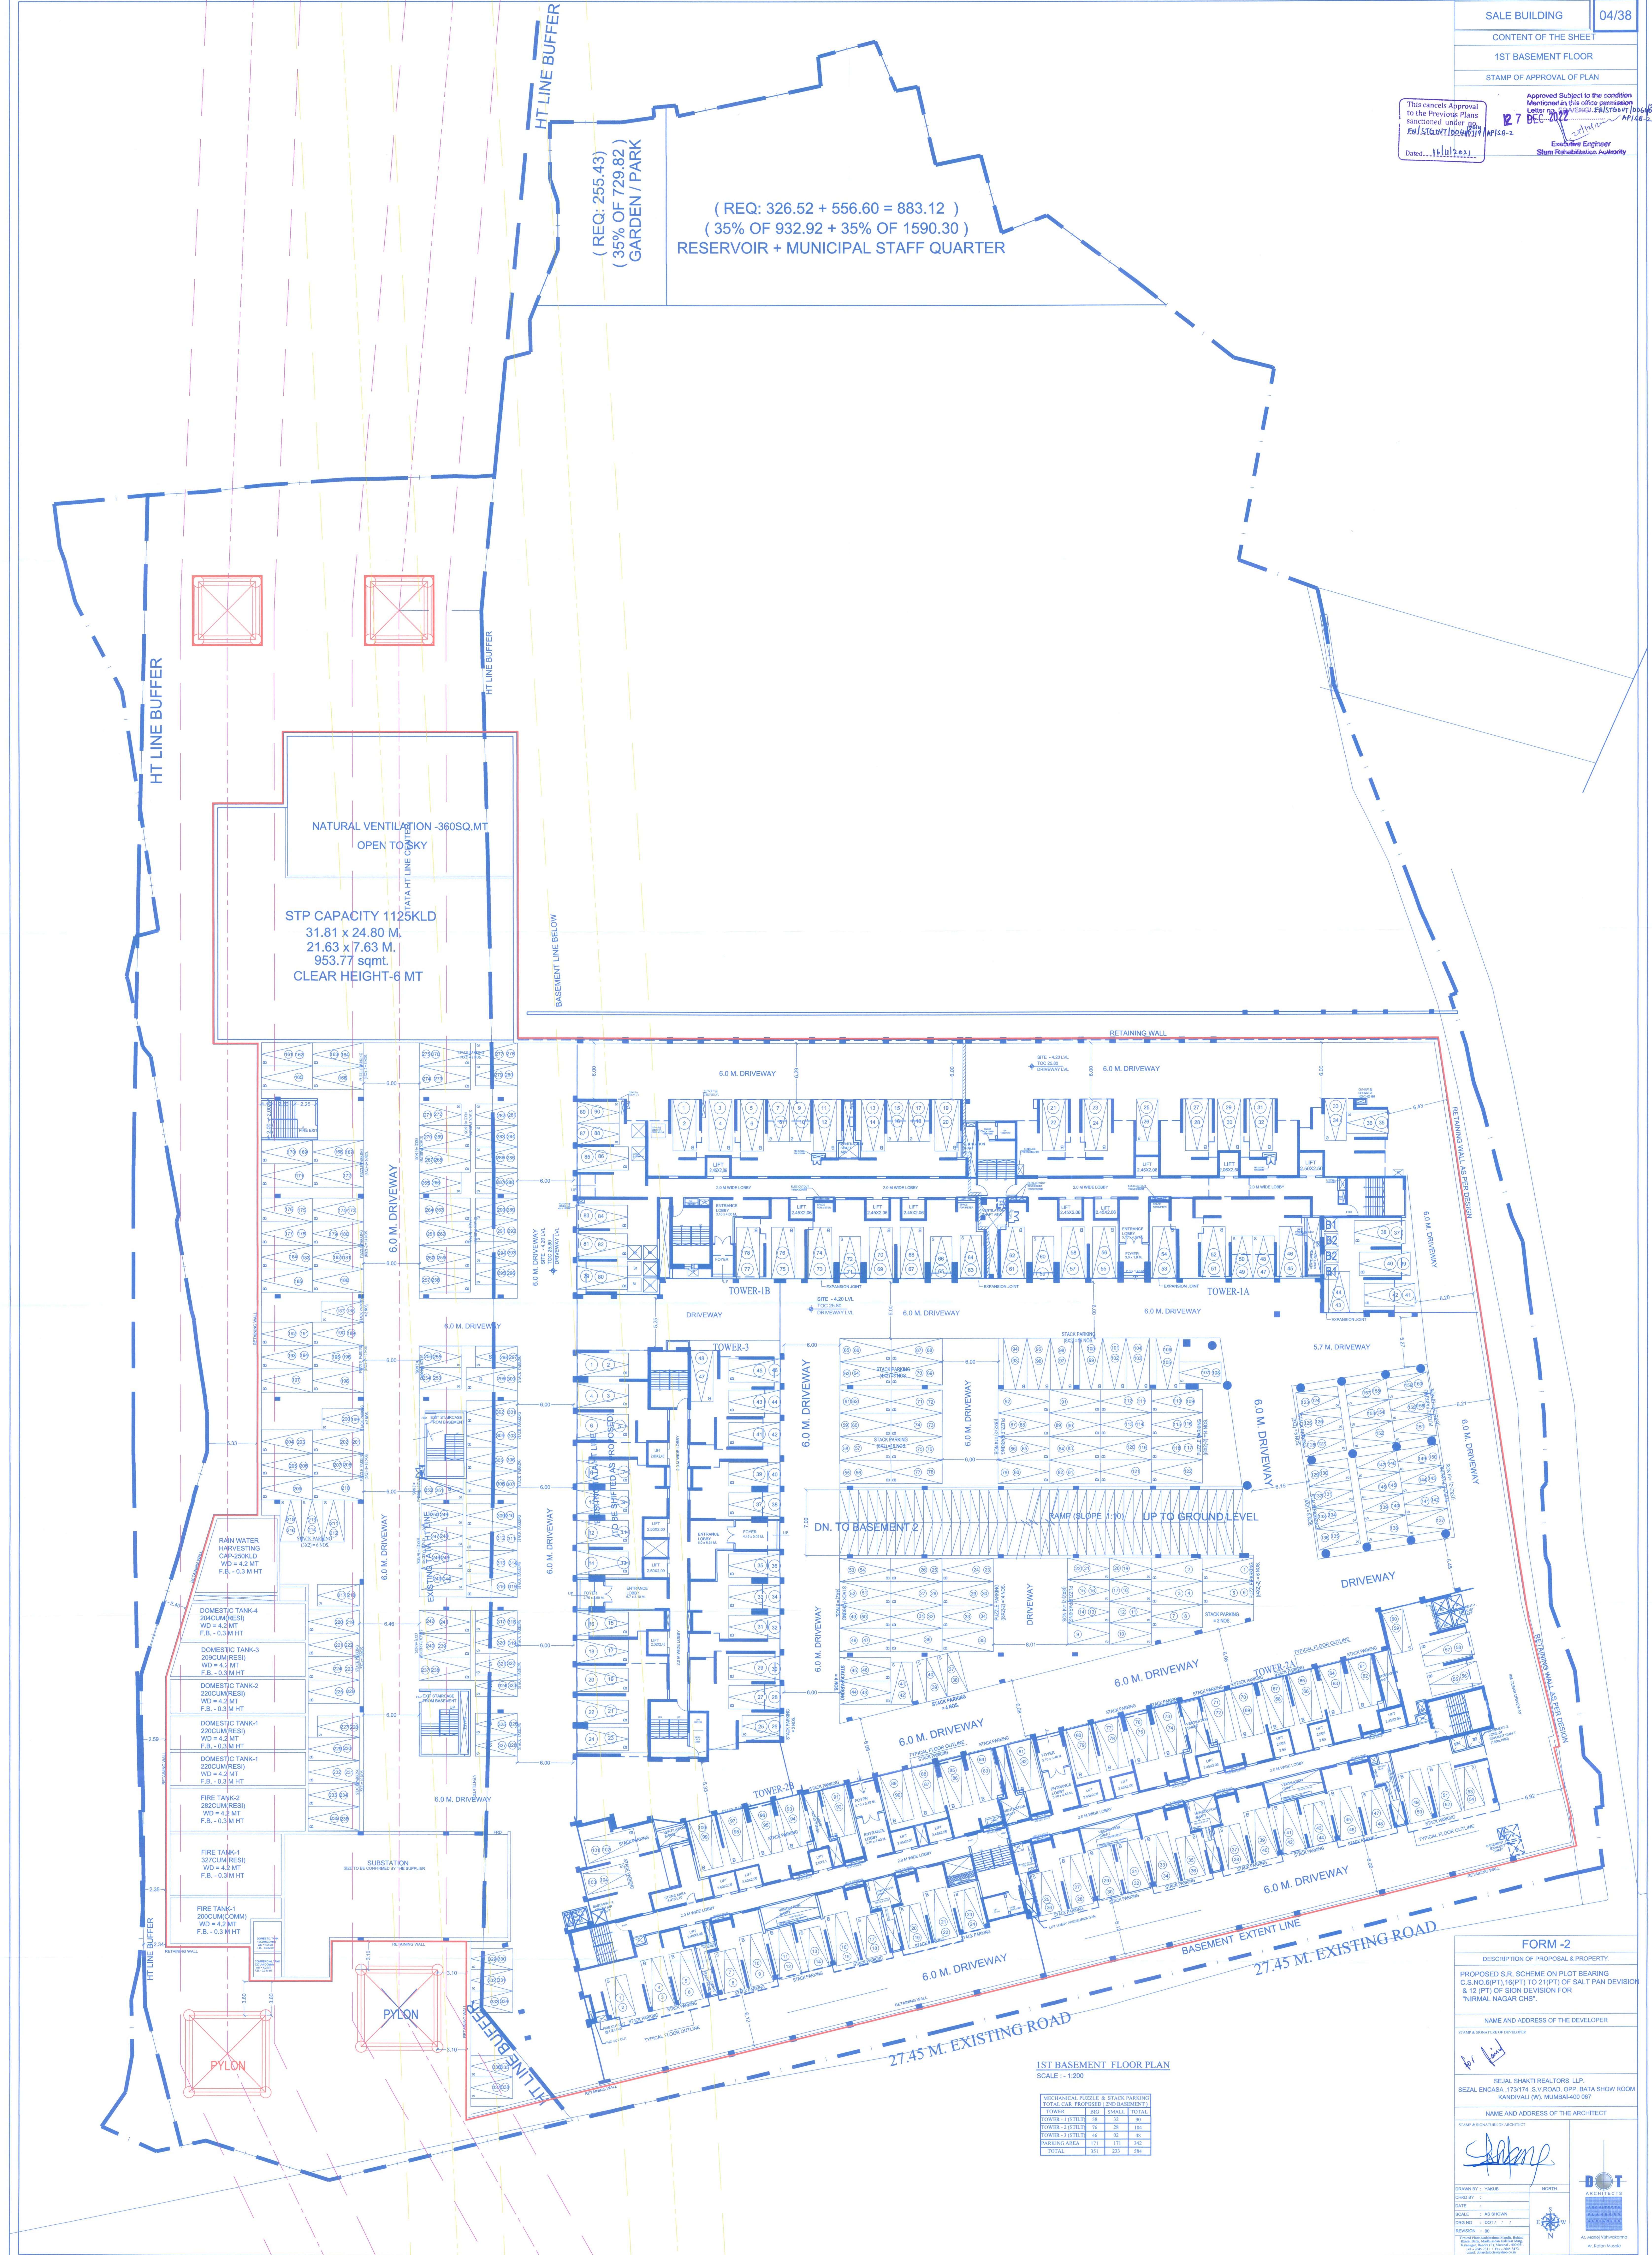

1ST BASEMENT FLOOR PLAN
 SCALE: 1:200

MECHANICAL PULLER & STACK PARKING	
TOTAL CAR PROPOSED (2ND BASEMENT)	
TOWER	NO. & SMALL TOTAL
TOWER-1 UTILTY	08 32 40
TOWER-2 UTILTY	08 32 40
TOWER-3 UTILTY	08 32 40
PARKING AREA	171 171 342
TOTAL	323 323 646

FORM -2
 DESCRIPTION OF PROPOSAL & PROPERTY:
 PROPOSED S.R. SCHEME ON PLOT BEARING C.S.NO.6(P1),18(P1) TO 21(P1) OF SALT PAN DIVISION & 12 (PT) OF SON DEVISSION FOR "NIRMAL NAGAR CHS".

NAME AND ADDRESS OF THE DEVELOPER:
 SEJAL SHAKTI REALTORS LLP,
 SEJAL ENCLAVE, 12/11 & 12/12 SURYADORA OPP. TATA SHOW ROOM
 KANDIVALI (W), MUMBAI-400 087

NAME AND ADDRESS OF THE ARCHITECT:
 SEJAL SHAKTI REALTORS LLP,
 SEJAL ENCLAVE, 12/11 & 12/12 SURYADORA OPP. TATA SHOW ROOM
 KANDIVALI (W), MUMBAI-400 087

DRAWN BY: YAKUB NORTH
 DATE: / /
 SCALE: AS SHOWN
 DRG NO: DOT / /
 REVISION: 00

DOT ARCHITECTS
 101, 102, 103,1000.