



SALE BLDG. NO. - 1 WING 'C'
 TYP. 1ST, 2ND & 4TH TO 7TH FLOOR PLAN
 AREA LINE DIAGRAM & CALCULATION
 19/2/22

For special Approval
 to the provincial
 sanctioned under no.
 5384/ENR/30234/1/ML&ST&L/PS/AP
 dated 09/10/2022

Approved Subject to the condition
 mentioned in this office permission
 Letter No. SA/EN/30234/1/ML&ST&L/PS/AP
 Dt. 21 APR 2022
 21/04/22
 Executive Engineer
 Shri Rehabilitation Authority

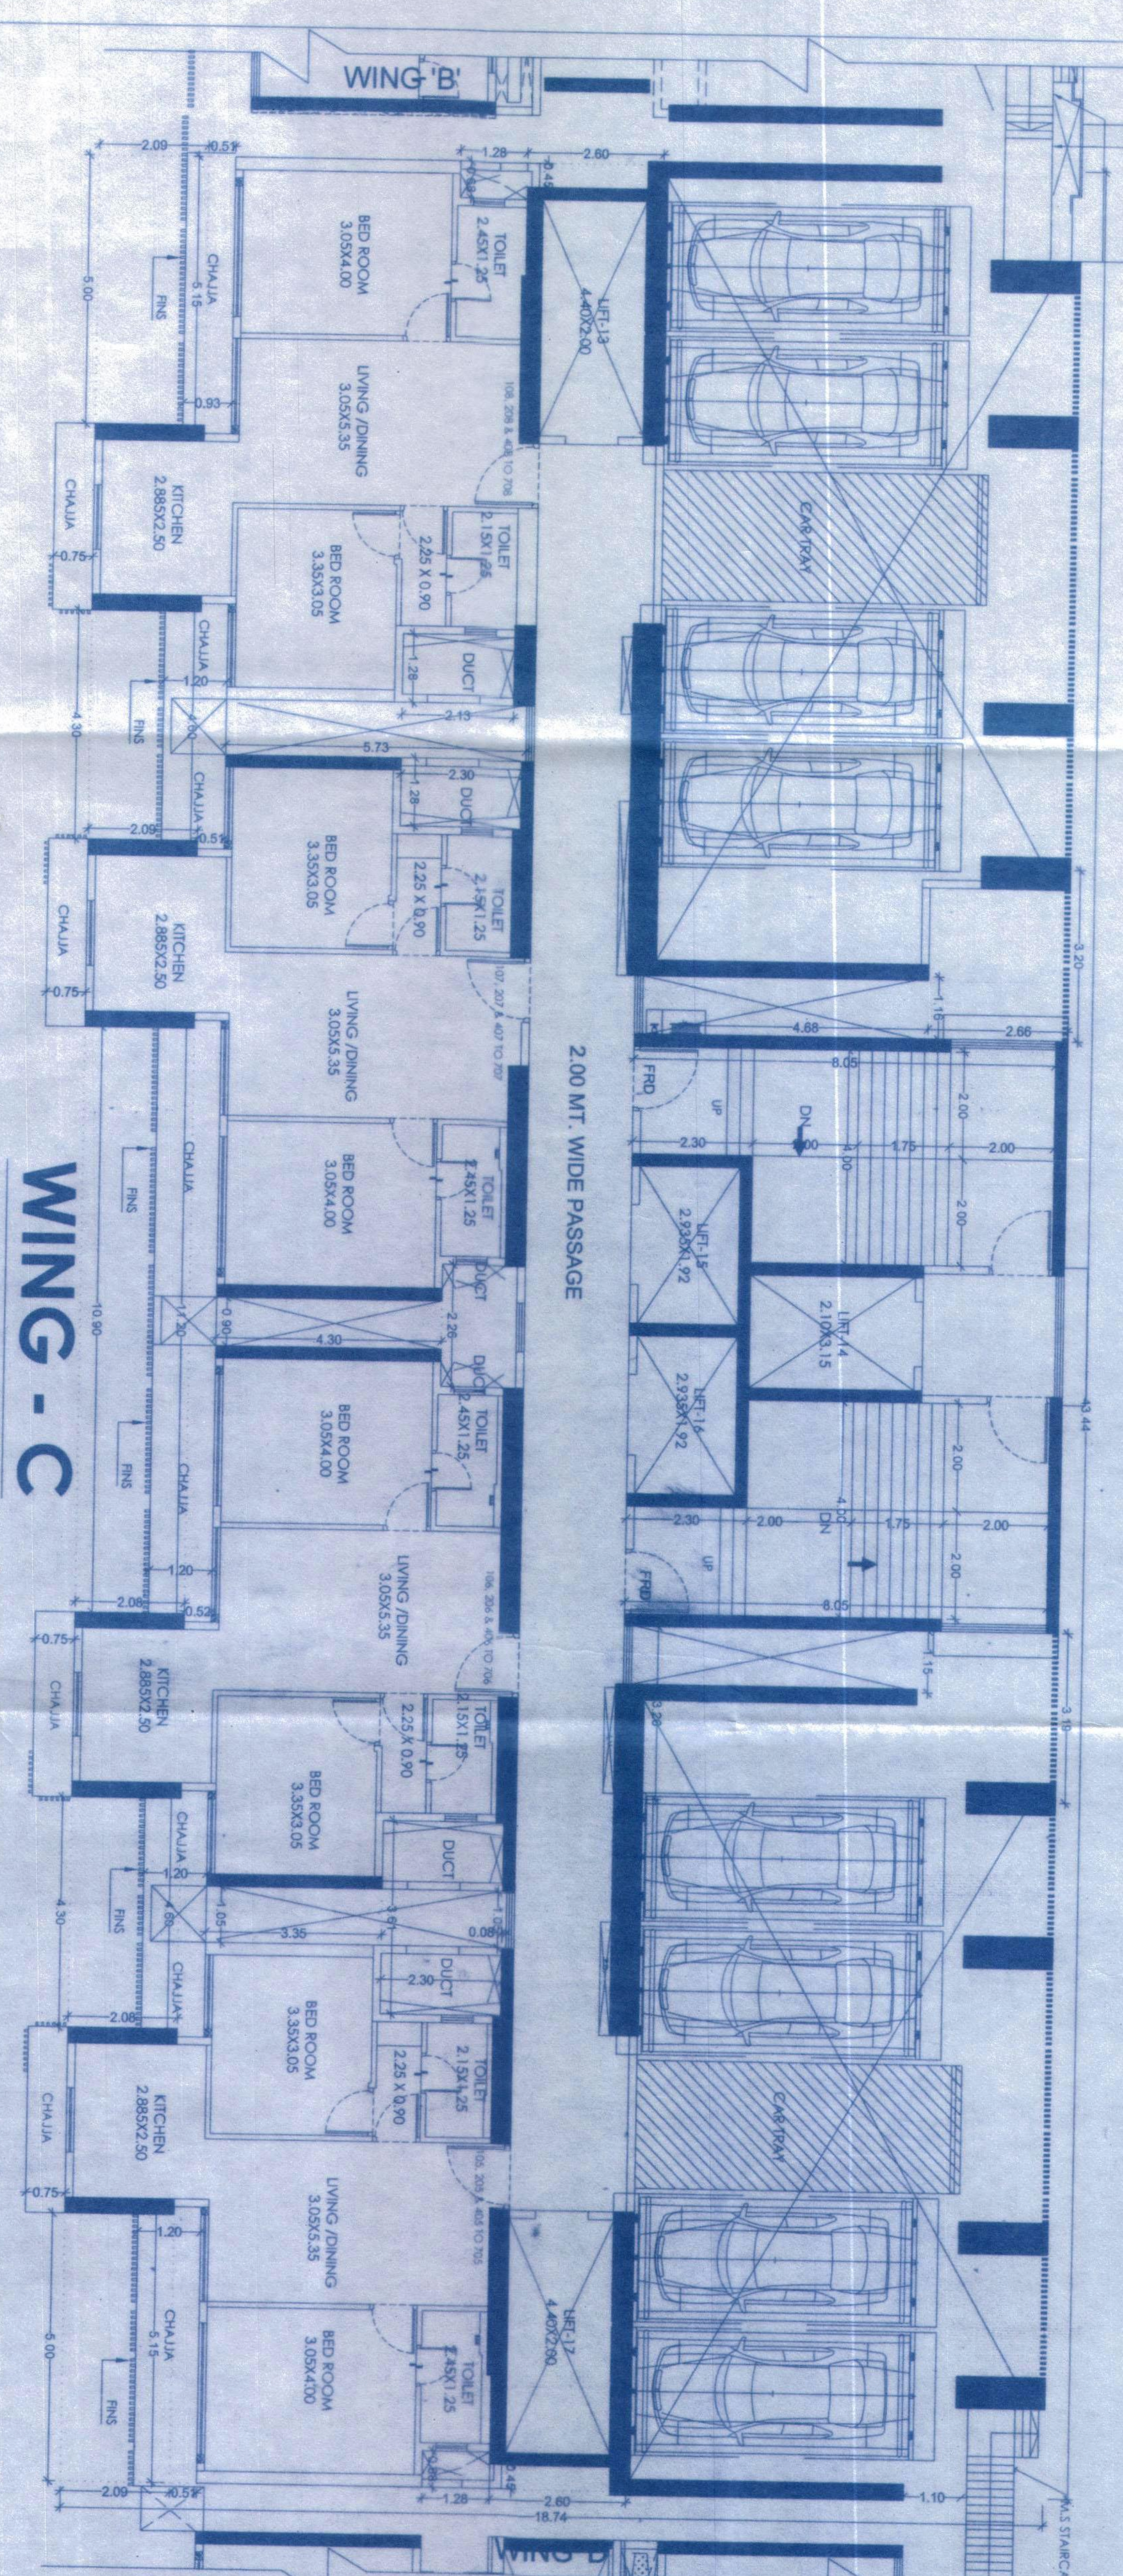

WING - C
 TYP. 1ST, 2ND & 4TH TO 7TH FLOOR
 SCALE - 1:100

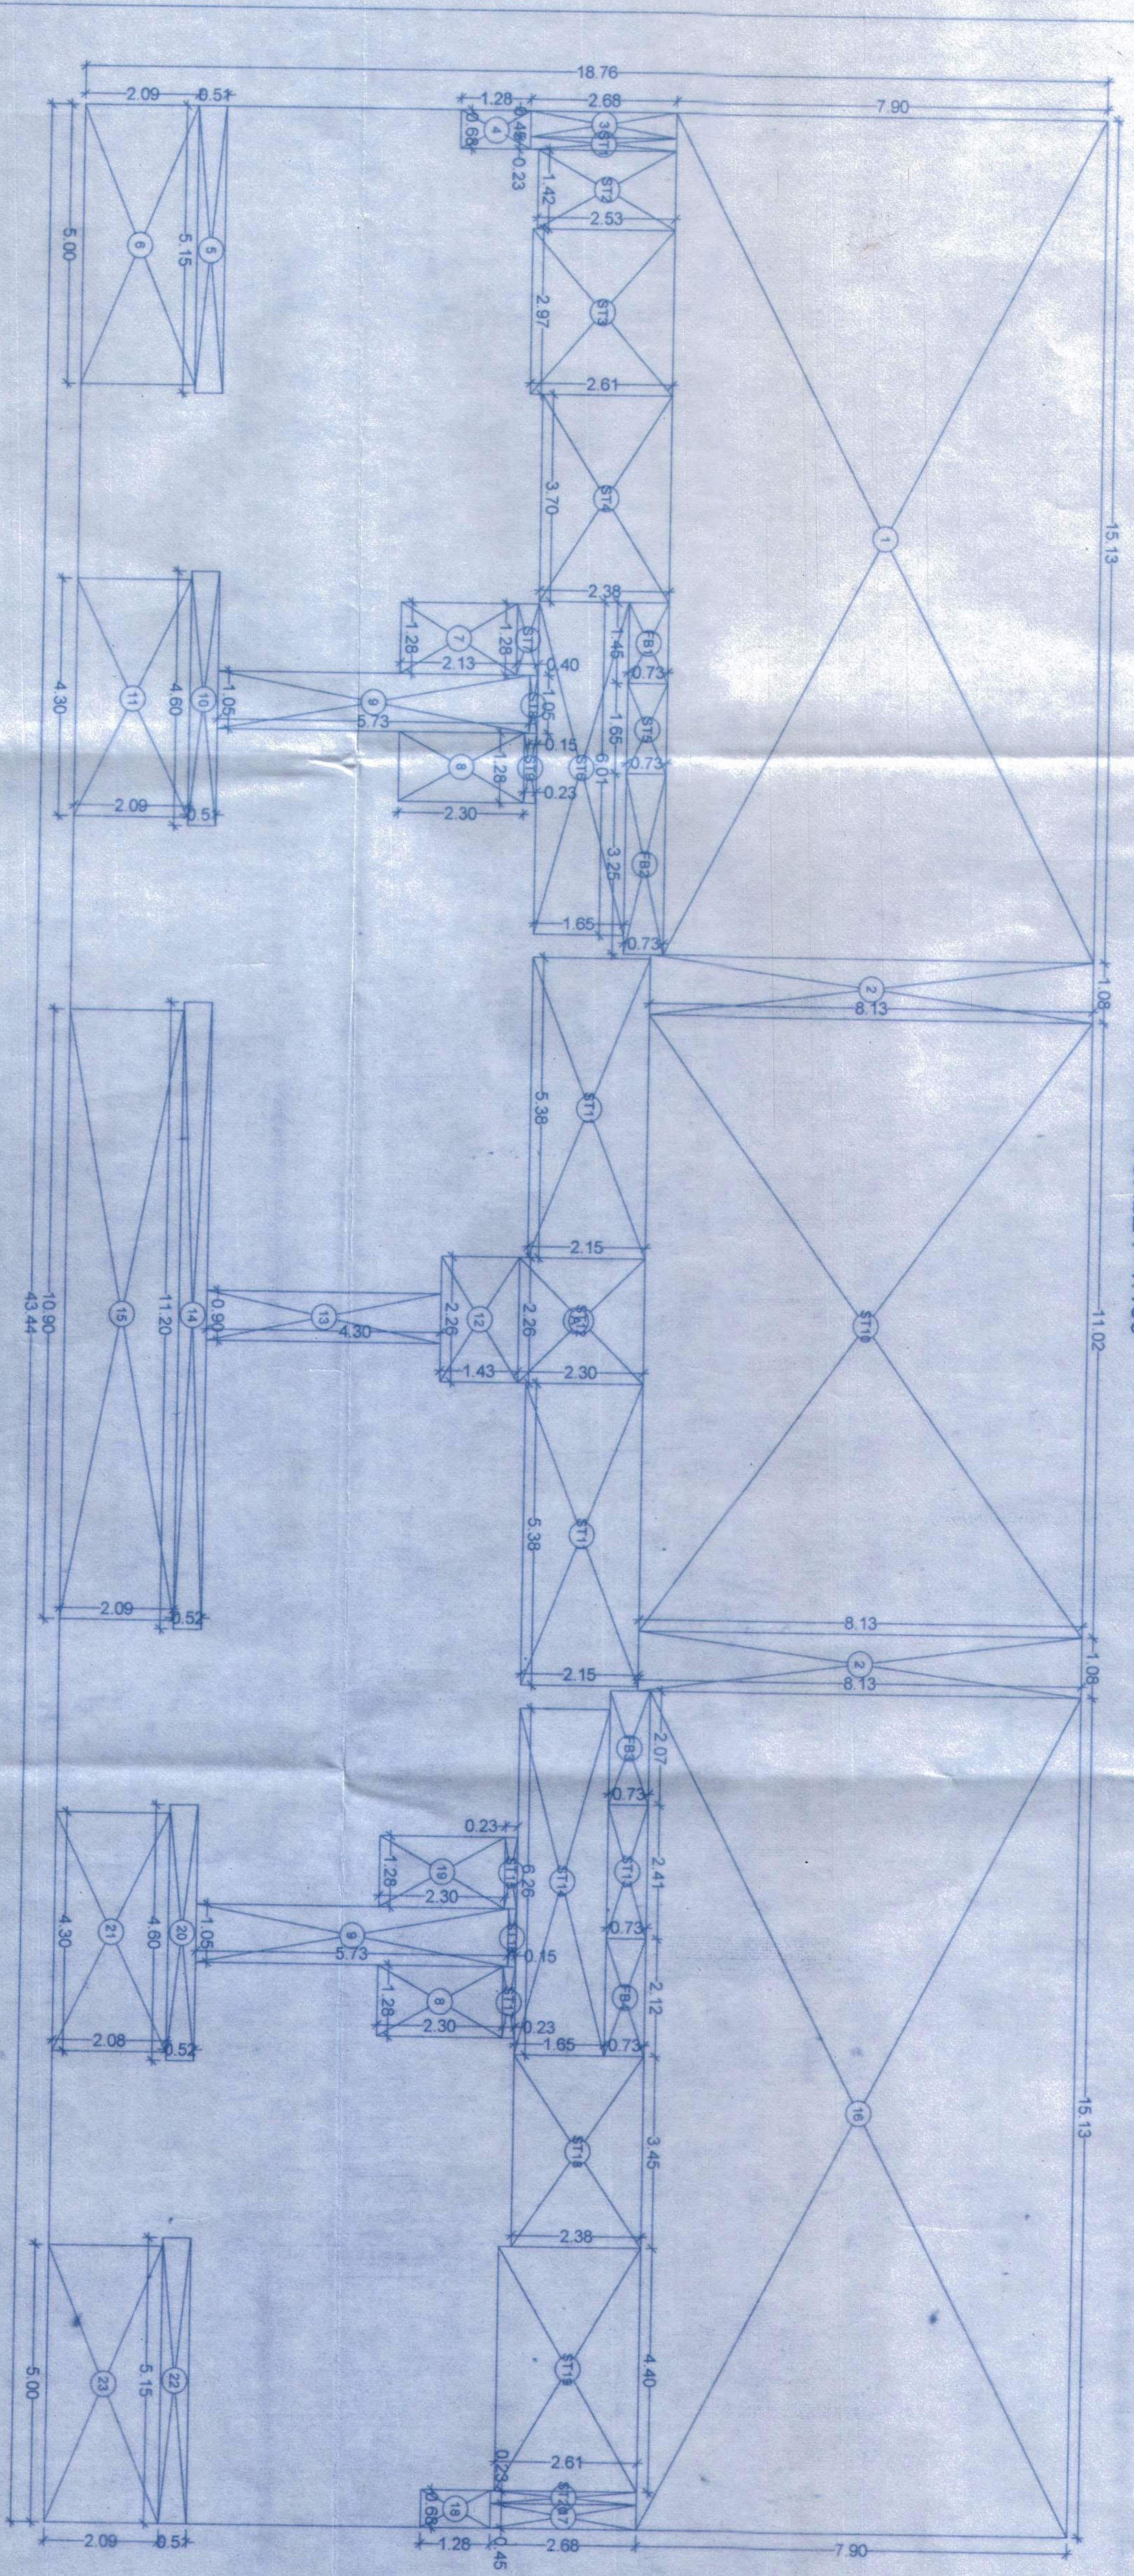

WING 'C'
 TYP. 1ST, 2ND & 4TH TO 7TH FLOOR
 SCALE - 1:100

BUILT UP AREA CALCULATION

TYP.	1ST, 2ND & 4TH TO 7TH FLOOR	SALE WING 'C'
A	43.44 X 18.76 X 1 NO	814.93 SQ.MT
TOTAL ADDITION		814.93 SQ.MT

DEDUCTIONS

1	15.13 X 7.90 X 1 NO	119.53 SQ.MT
2	1.08 X 8.13 X 2 NOS	17.56 SQ.MT
3	0.45 X 2.88 X 1 NO	1.21 SQ.MT
4	0.88 X 1.28 X 1 NO	0.87 SQ.MT
5	5.15 X 0.51 X 1 NO	2.63 SQ.MT
6	5.00 X 2.09 X 1 NO	10.45 SQ.MT
7	1.28 X 2.13 X 1 NO	2.73 SQ.MT
8	1.28 X 2.30 X 2 NOS	5.89 SQ.MT
9	1.05 X 6.73 X 1 NO	12.03 SQ.MT
10	4.89 X 6.71 X 1 NO	2.35 SQ.MT
11	4.30 X 2.09 X 1 NO	8.99 SQ.MT
12	2.26 X 1.43 X 1 NO	3.23 SQ.MT
13	2.26 X 0.52 X 1 NO	3.87 SQ.MT
14	11.20 X 0.52 X 1 NO	5.82 SQ.MT
15	10.90 X 2.09 X 1 NO	22.78 SQ.MT
16	15.13 X 7.90 X 1 NO	119.53 SQ.MT
17	0.45 X 2.88 X 1 NO	1.21 SQ.MT
18	0.88 X 1.28 X 1 NO	0.87 SQ.MT
19	1.28 X 0.52 X 1 NO	2.94 SQ.MT
20	4.80 X 2.08 X 1 NO	2.39 SQ.MT
21	4.30 X 0.51 X 1 NO	8.94 SQ.MT
22	5.15 X 2.09 X 1 NO	2.63 SQ.MT
23	5.00 X 2.09 X 1 NO	10.45 SQ.MT
TOTAL CONSTRUCTION AREA (X - Y1)		595.90 SQ.MT
TOTAL DEDUCTION		446.03 SQ.MT
NET BUILT UP AREA (X1 - Y1)		149.87 SQ.MT

STAIRCASE AREA CALCULATION

S11	0.23 X 2.68 X 1 NO	0.62 SQ.MT
S12	1.43 X 2.53 X 1 NO	3.62 SQ.MT
S13	2.98 X 2.61 X 1 NO	7.78 SQ.MT
S14	3.70 X 2.56 X 1 NO	9.47 SQ.MT
S15	1.65 X 0.73 X 1 NO	1.20 SQ.MT
S16	6.01 X 1.65 X 1 NO	9.92 SQ.MT
S17	1.28 X 0.40 X 1 NO	0.51 SQ.MT
S18	1.05 X 0.15 X 1 NO	0.16 SQ.MT
S19	1.28 X 0.23 X 1 NO	0.29 SQ.MT
S20	11.02 X 8.13 X 1 NO	89.59 SQ.MT
S21	5.38 X 2.15 X 2 NOS	23.13 SQ.MT
S22	2.26 X 2.30 X 1 NO	5.20 SQ.MT
S23	2.41 X 0.73 X 1 NO	1.76 SQ.MT
S24	6.26 X 1.65 X 1 NO	10.33 SQ.MT
S25	1.28 X 0.23 X 1 NO	0.29 SQ.MT
S26	1.05 X 0.15 X 1 NO	0.16 SQ.MT
S27	1.28 X 0.23 X 1 NO	0.29 SQ.MT
S28	3.45 X 2.38 X 1 NO	8.21 SQ.MT
S29	4.40 X 2.61 X 1 NO	11.48 SQ.MT
S30	0.23 X 2.68 X 1 NO	0.62 SQ.MT
TOTAL STAIRCASE AREA		183.97 SQ.MT

ED & FD AREA CALCULATION

FBI	1.45 X 0.73 X 1 NO	1.06 SQ.MT
FBI	3.25 X 0.73 X 1 NO	2.37 SQ.MT
FBI	2.07 X 0.73 X 1 NO	1.51 SQ.MT
FBI	2.12 X 0.73 X 1 NO	1.55 SQ.MT
TOTAL ED / FD AREA		6.49 SQ.MT
NET BUILT UP AREA (X1 - Y1)		255.57 SQ.MT

PROFORMA - B
 STAMP OF DATE OF APPROVAL OF PLAN

DESCRIPTION OF PROPOSAL & PROPERTY
 PROPOSED: R. SHYAM SRI RAO BEARING C.T.S. NOS. 48/91, 48/92, 48/93, 48/94, 48/95, 48/96, 48/97 TO 48/99 (P) OF VILVASE PHASE FOR GANESH, TAMIL OMKAR & KRANTHI MADUR C. H. S. (LTD)

DATE: 23/04/2022
 SCALE: AS SHOWN
 NAME OF THE OWNER: R. SHYAM SRI RAO
 NAME AND ADDRESS OF CONSULTANTS: HARDIK ASSOCIATES
 LICENSED SURVEYOR & ENGINEERS
 Ms. REDDY BUILDERS & DEVELOPERS
 STAMP OF THE OWNER: [Signature]

HARDIK ASSOCIATES
 LICENSED SURVEYOR & ENGINEERS
 No. 10/1, 10/2, 10/3, 10/1082, 1