

URBDES
 LICENSED ARCHITECTS & ENGINEERS
 47/100, SOUTH ROAD, CHENNAI 600081 (INDIA)
 M/S. SHEELI CONSTRUCTION
 For Structural Construction
 Signatures of Developers:
 Signatures of Licensed Surveyors:
 Partner:
 Scale: 2/14
 SHEET NO. 1/10
 CHECKED: 2/14
 JOB NO. DRAWING NO. SCALE DATE BY NO. CHECKED
 APPROVED BY: 2/14

PROJECT:
 PROPOSED S.R. SCHEME UNDER REG. 33(1) OF DOPR-2004 ON PLOT 214, 215, 216, 1000

DESCRIPTION: PLANS OF PROPOSED BLDG (QA APPROVAL)
 MAJALGA GAJGA CHS LTD.

SCALE 1:100
GROUND FLOOR PLAN
 13.40M. WIDE ROAD

WING A
WING B
WING C
WING D

AREA CALCULATION OF METER ROOM (WING C & D)
LINE DIAGRAM OF METER ROOM (WING C & D)

AREA CALCULATION OF METER ROOM (WING A & B)
LINE DIAGRAM OF METER ROOM (WING A & B)

LESS DEDUCTIONS


NO.	DESCRIPTION	AREA (SQ. M)
1
2
BLOCK AREA CALCULATION OF GROUND FLOOR

NO.	DESCRIPTION	AREA (SQ. M)
1
2
STAMP OF APPROVAL OF PLAN 214
 Approved Subject to the condition
 Referenced in this office plan (P/214) 02/03/17
 Date of stamping (P/214) 02/03/17
 20.08.2017
 Executive Engineer
 Smart Rehabilitation Authority

CONTENTS OF SHEET
 GROUND FLOOR PLAN WING-A TO D, AREA CALCULATION

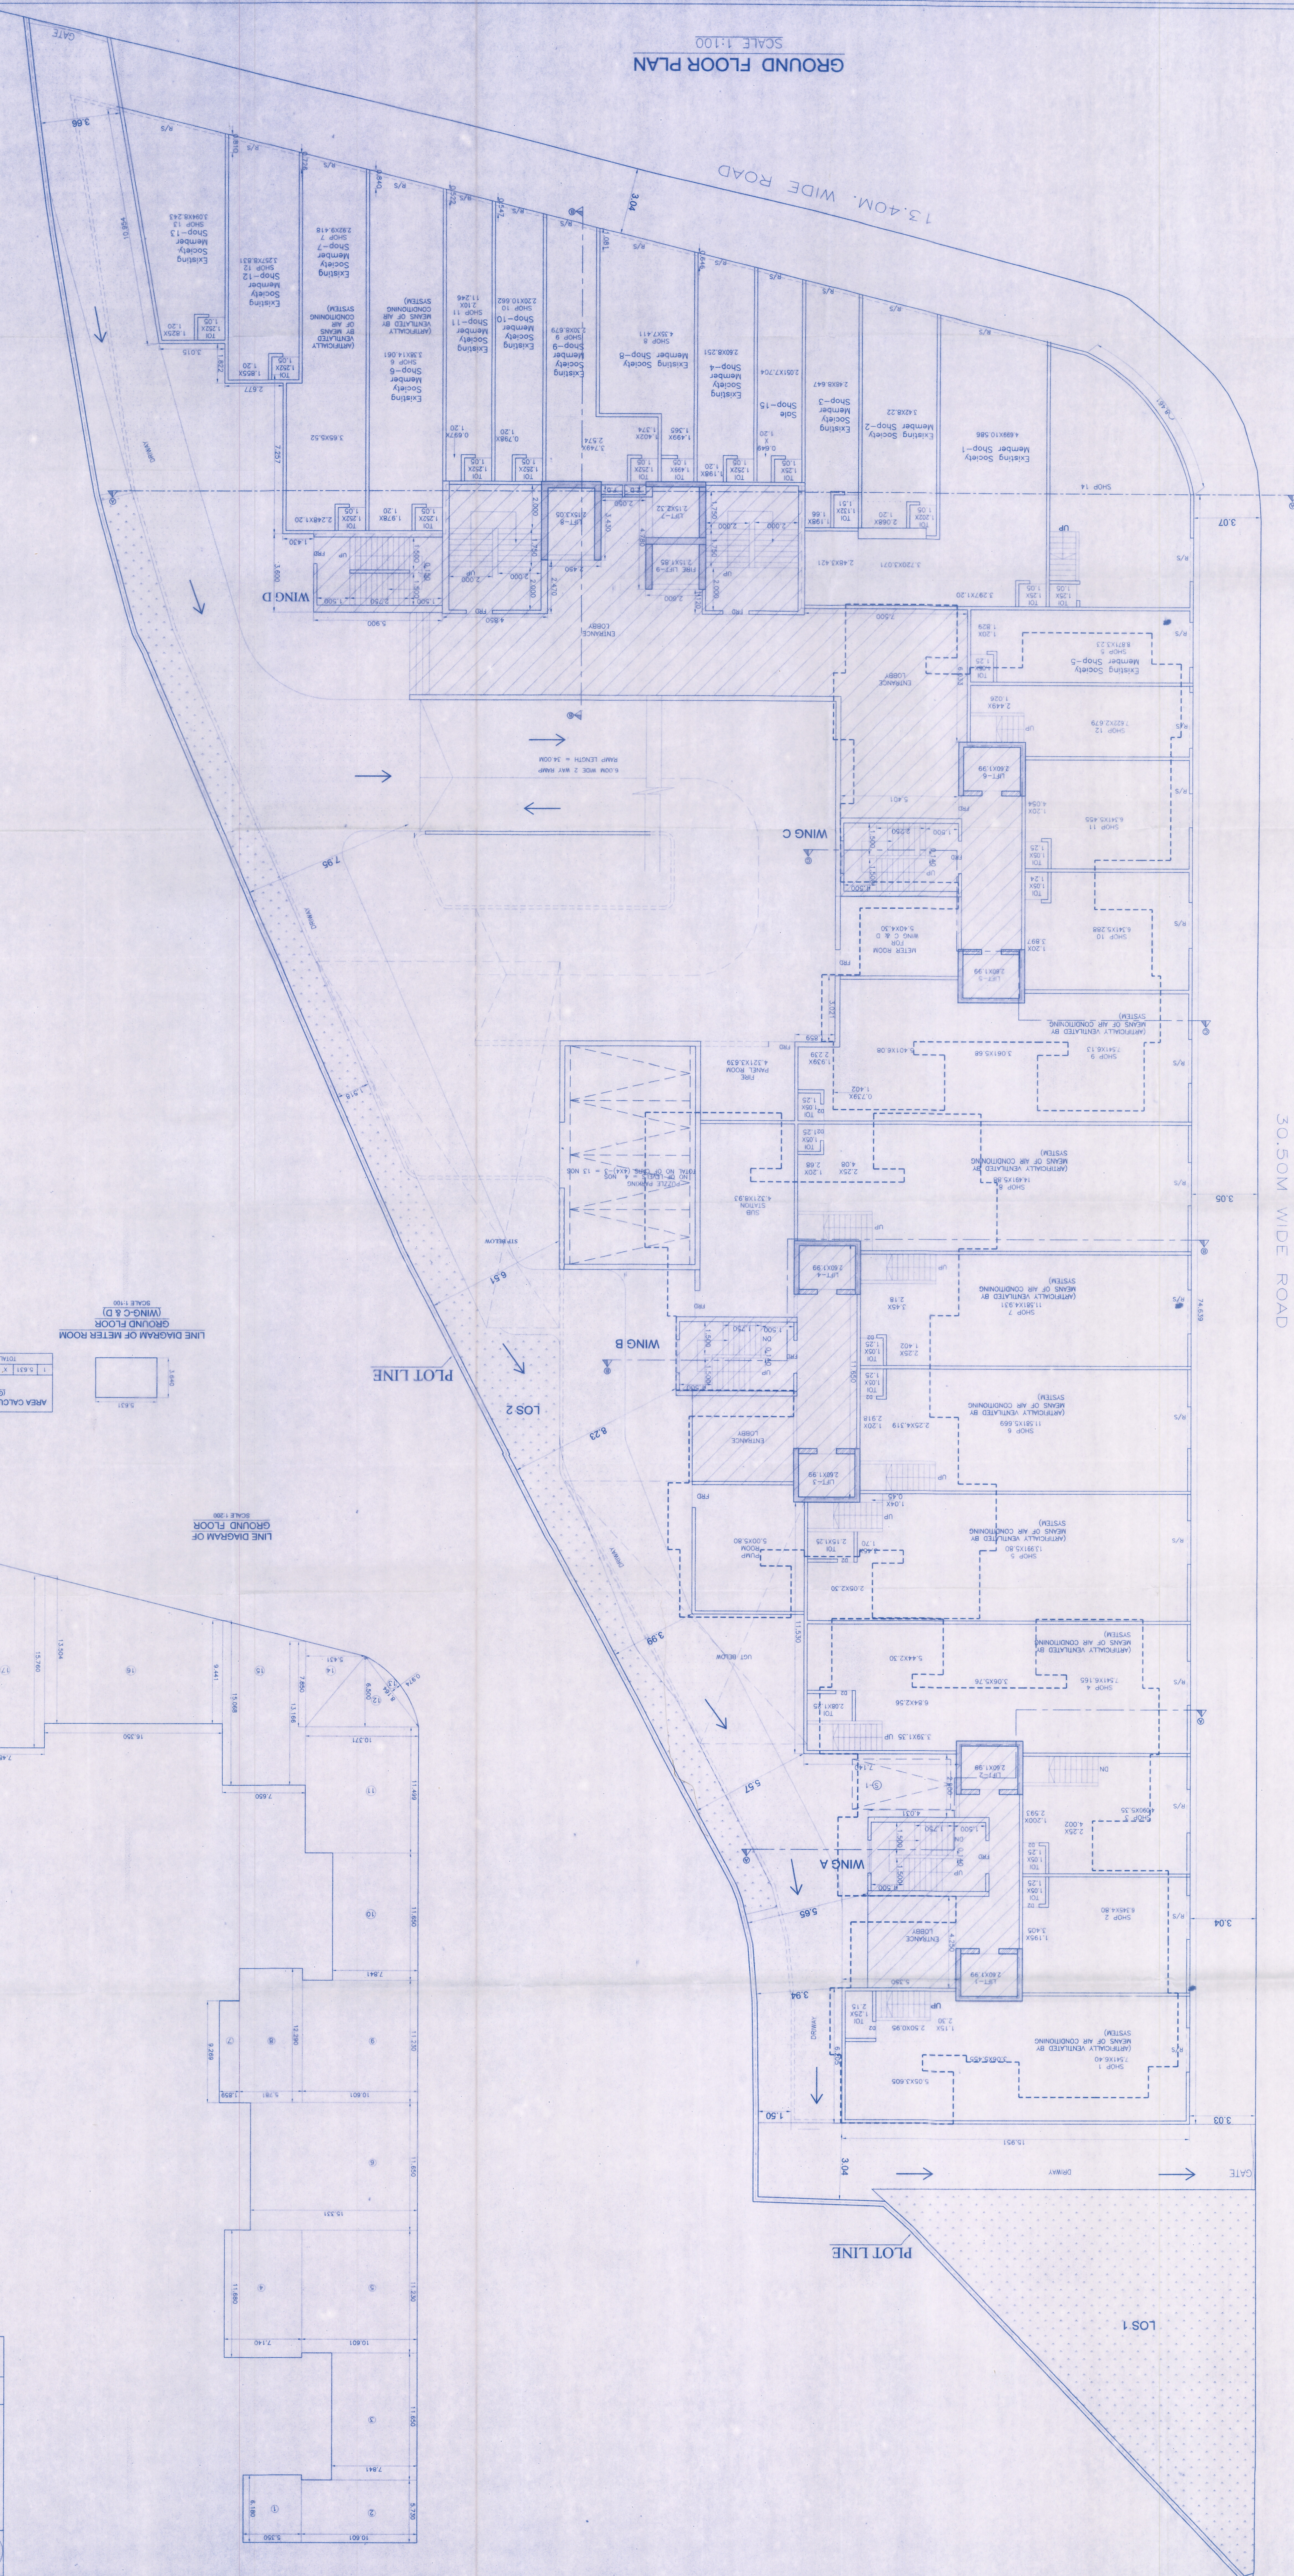

30.50M WIDE ROAD

GATE

SCALE 1:100

GROUND FLOOR PLAN

13.40M. WIDE ROAD

WING A

WING B

WING C

WING D

LOT 1

LOT 2

PLOT LINE

AREA CALCULATION OF METER ROOM (WING C & D)

LINE DIAGRAM OF METER ROOM (WING C & D)

AREA CALCULATION OF METER ROOM (WING A & B)

LINE DIAGRAM OF METER ROOM (WING A & B)

LESS DEDUCTIONS

BLOCK AREA CALCULATION OF GROUND FLOOR

STAMP OF APPROVAL OF PLAN 214

CONTENTS OF SHEET

GROUND FLOOR PLAN WING-A TO D, AREA CALCULATION