


PROJECT: M/S. SHREELI CONSTRUCTION
 DEVELOPERS: M/S. SHREELI CONSTRUCTION
 SOCIETY: M/S. SHREELI CONSTRUCTION
 DESCRIPTION: PLANS OF PROPOSED BLDG (IOA APPROVAL)
 JOB NO. DRAWING NO. SCALE: 1:100
 SHEET NO. 5/14
 DATE: 23 AUG 2024
 APPROVED: [Signature]
 CHECKED: [Signature]
 DRAWN: [Signature]
 PLOTTED: [Signature]

3RD & 4TH PODIUM PLAN
SCALE: 1:100

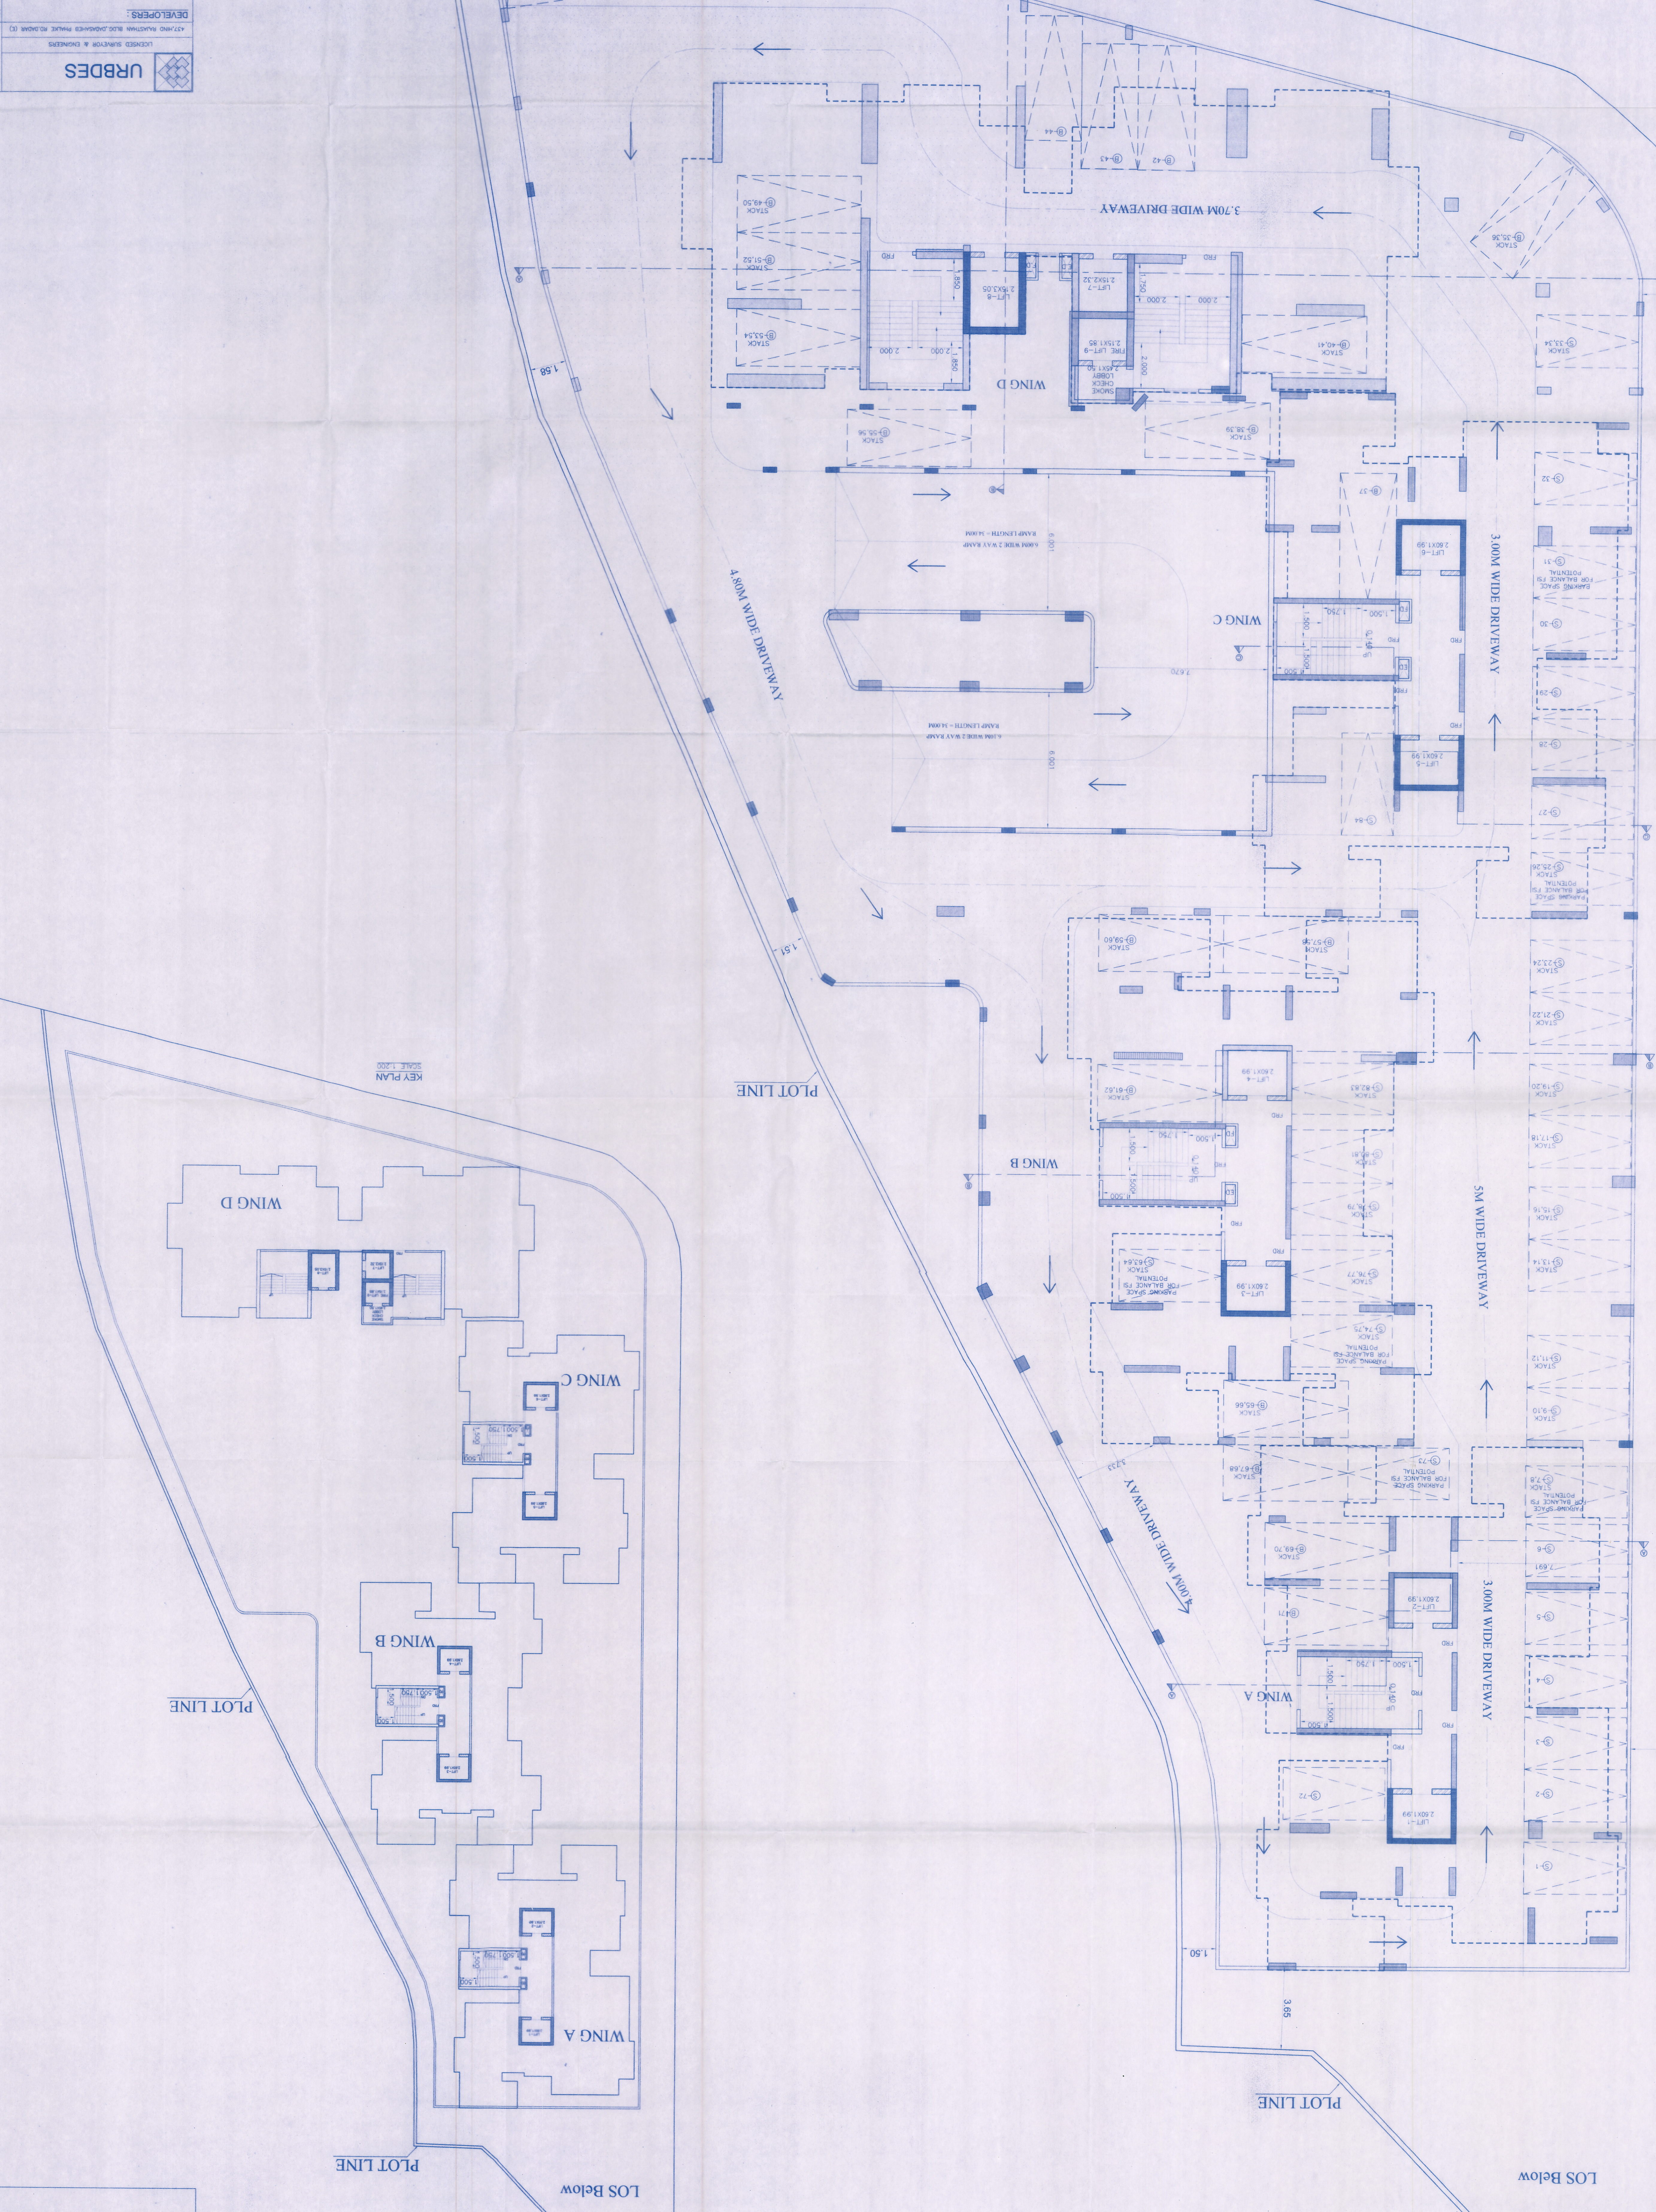

STAMP OF APPROVAL OF PLAN 5/14
 Approved Subject to the condition mentioned in the office communication Letter No. SVA/ENCL/PV/2024/0023 dated 23 AUG 2024.
 23 AUG 2024
 Sumi Reshaban Authority

CONTENTS OF SHEET
 3RD TO 4TH FLOOR PLAN WING A TO D & KEY PLAN