


1ST PODIUM FLOOR PLAN
SCALE 1:100

STILT FLOOR PLAN
SCALE 1:100

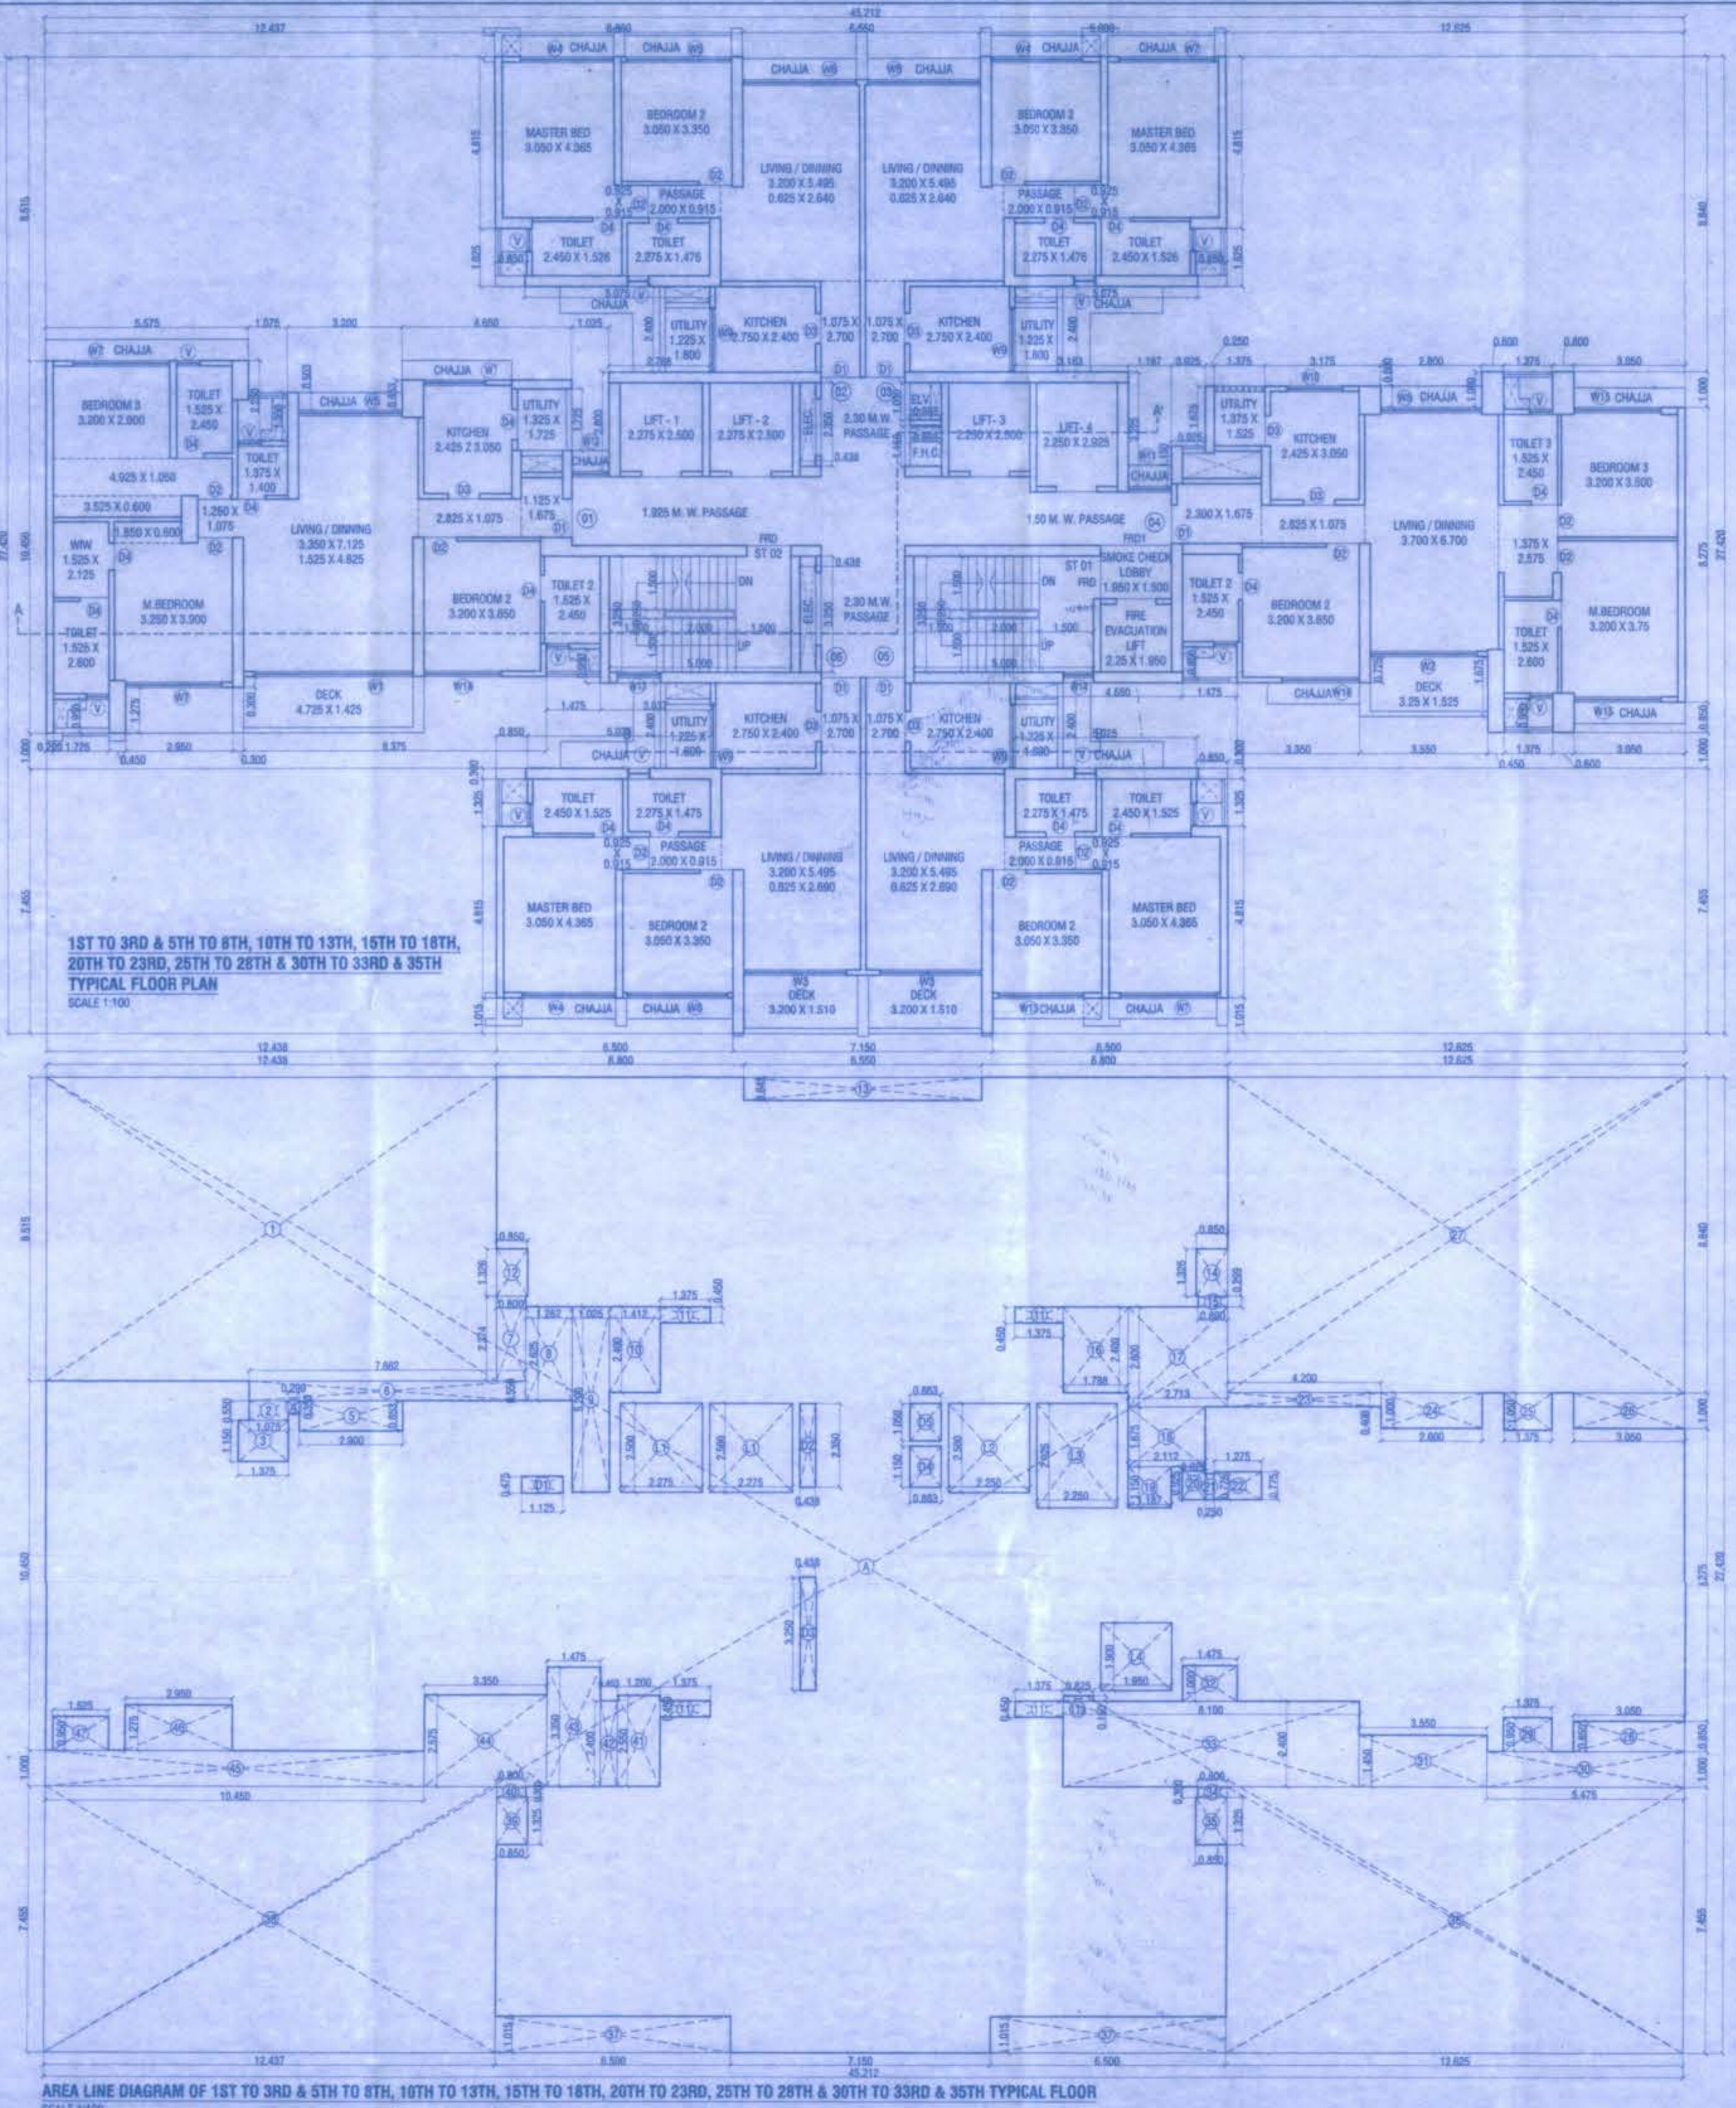

AREA LINE DIAGRAM OF 1ST TO 3RD & 5TH TO 8TH, 10TH TO 13TH, 15TH TO 18TH, 20TH TO 23RD, 25TH TO 28TH & 30TH TO 33RD & 35TH TYPICAL FLOOR
SCALE 1:100

B-UP AREA CALCULATION OF 1ST TO 3RD & 5TH TO 8TH, 10TH TO 13TH, 15TH TO 18TH, 20TH TO 23RD, 25TH TO 28TH & 30TH TO 33RD & 35TH TYPICAL FLOOR

NO.	DESCRIPTION	AREA (sq.m)
A	45.212 X 27.430	1239.71
	TOTAL	1239.71
DEDUCTIONS:		
1	12.438 X 0.515	6.40
2	1.075 X 0.550	0.59
3	1.575 X 1.150	1.81
4	0.299 X 0.350	0.10
5	2.900 X 0.893	2.59
6	7.962 X 0.550	4.38
7	0.890 X 2.274	2.02
8	1.282 X 2.625	3.37
9	1.025 X 5.200	5.33
10	1.412 X 2.450	3.46
11	1.375 X 0.450 X 4	2.48
11a	0.825 X 0.150	0.12
12	0.850 X 1.325	1.12
13	0.650 X 0.645	0.42
14	0.650 X 1.325	0.86
15	0.800 X 0.299	0.24
16	1.788 X 3.400	6.08
17	2.713 X 3.800	10.31
18	2.112 X 1.875	3.96
19	1.187 X 1.150	1.37
20	0.625 X 0.605	0.38
21	0.290 X 0.725	0.21
22	1.375 X 0.775	1.06
23	4.200 X 0.400	1.68
24	2.800 X 1.000	2.80
25	1.375 X 1.050	1.44
26	3.050 X 1.000	3.05
27	12.625 X 8.840	111.61
28	0.950 X 0.850	0.81
29	1.375 X 0.950	1.31
30	5.475 X 1.000	5.48
31	3.500 X 1.450	5.08
32	1.475 X 1.000	1.48
33	6.100 X 2.400	14.64
34	0.800 X 0.300	0.24
35	0.650 X 1.325	0.86
36	12.625 X 7.850	99.12
37	6.500 X 1.015 X 2	13.20
38	12.497 X 2.450	30.62
39	0.850 X 1.325	1.12
40	0.900 X 0.300	0.27
41	1.290 X 2.350	3.03
42	0.463 X 2.450	1.14
43	1.475 X 3.350	4.94
44	3.350 X 2.575	8.63
45	10.480 X 1.000	10.48
46	2.950 X 1.275	3.76
47	1.525 X 0.950	1.45
48		548.84
	TOTAL DEDUCTIONS - (B)	548.84
DUCT AREA CALCULATIONS:		
	TOTAL DUCT AREA - (C)	4.89
LIFT AREA CALCULATIONS:		
L1	2.275 X 2.500 X 2	11.38
L2	2.250 X 2.500 X 2	5.63
L3	2.250 X 2.925 X 2	6.58
L4	1.950 X 1.900 X 2	7.41
	TOTAL LIFT AREA - (D)	27.29
	TOTAL (A+B+C)	181.01
	TOTAL PROPOSED B-UP AREA OF TYPICAL FLOOR	668.70
	B-UP AREA AS PER POLYLINE	668.71

SCHEDULE OF DOOR & WINDOW

TYPE	SIZE	DESCRIPTION
D1	1.075 X 2.550	SINGLE SHUTTER FIRE RATED FLUSH DOOR
D2	0.915 X 2.550	SINGLE SHUTTER FLUSH DOOR
D3	0.860 X 2.550	SINGLE SHUTTER FLUSH DOOR
D4	0.790 X 2.550	SINGLE SHUTTER FLUSH DOOR
D5	1.500 X 2.550	SINGLE SHUTTER FLUSH DOOR
R6	AS PER R/E X 2.550	ROLLING SHUTTER
FRO	1.200 X 2.550	SINGLE SHUTTER FIRE RATED DOOR
FRO1	1.800 X 2.550	DOUBLE SHUTTER FIRE RATED DOOR
W	1.700 X 1.500	ALUMINUM SLIDING GLAZED WINDOW
W1	4.425 X 2.050	ALUMINUM SLIDING GLAZED WINDOW
W2	2.950 X 2.050	ALUMINUM SLIDING GLAZED WINDOW
W3	2.825 X 2.050	ALUMINUM SLIDING GLAZED WINDOW
W4	2.550 X 2.050	ALUMINUM SLIDING+FIXED GLAZED WINDOW
W5	2.900 X 2.050	ALUMINUM SLIDING+FIXED GLAZED WINDOW
W6	3.125 X 2.050	ALUMINUM SLIDING+FIXED GLAZED WINDOW
W7	2.650 X 2.050	ALUMINUM SLIDING+FIXED GLAZED WINDOW
W8	2.800 X 2.050	ALUMINUM SLIDING+FIXED GLAZED WINDOW
W9	1.800 X 2.050	ALUMINUM SLIDING GLAZED WINDOW
W10	1.525 X 1.500	ALUMINUM SLIDING GLAZED WINDOW
W11	1.187 X 1.500	ALUMINUM SLIDING GLAZED WINDOW
W12	1.025 X 1.500	ALUMINUM SLIDING GLAZED WINDOW
W13	1.200 X 1.500	ALUMINUM SLIDING GLAZED WINDOW
W14	0.825 X 1.500	ALUMINUM SLIDING GLAZED WINDOW
W15	2.400 X 2.050	ALUMINUM SLIDING+FIXED GLAZED WINDOW
W16	2.125 X 2.050	ALUMINUM SLIDING+FIXED GLAZED WINDOW
V	0.600 X 1.050	LOWERVER VENTILATOR

Plans are approved Subject to permissions
 Presented in Form No. W.P. 255/2017/21
 TMO/ST-DEPT/PL/2/1/2 dated 10-10-2017

[Signature]
 Deputy Engineer (TOD)

[Signature]
 Executive Engineer (TOD)

These Municipal Corporation
 The City of Thane

प्लानचे मंजुरी शर्ताने प्रमाणित आहे.
 (प्लानचे मंजुरी शर्ताने प्रमाणित आहे).
 प्रमाणित आहे. 10-10-2017.
 प्रमाणित आहे. 10-10-2017.
 प्रमाणित आहे. 10-10-2017.



SCHEDULE OF DOOR & WINDOW

PROPOSED COMMERCIAL AND RESIDENTIAL DEVELOPMENT FOR PLOT
 BEARING S.NO. 146/5/R, 146/6/R/1, AT VILLAGE PANCHPAKHADI, TAL & DIST.
 THANE.

NAME AND ADDRESS OF / P.O.A.H.

M/S. NARANG REALTY PVT.LTD
 WINDSOR, 1ST FLOOR, CST ROAD, KALINA, SANTACRUZ (EAST),
 MUMBAI - 400098.

SIGNATURE OF OWNER / P.O.A.H. SIGNATURE OF ARCHITECT

ARCHITECTS

[Sagar Architects Logo]
SAGAR ARCHITECTS

2ND FLOOR, NAKSHATRA, A WING,
 NEAR TMC, ALMEIDA ROAD,
 PANCHPAKHADI, THANE (W)- 400 602
 PHONE - 2537 6701, TELEFAX - 2536 4700
 E MAIL - saagararchitects@yahoo.co.in