


WEST ELEVATION FOR FACTORY SHED  
SCALE-1:100

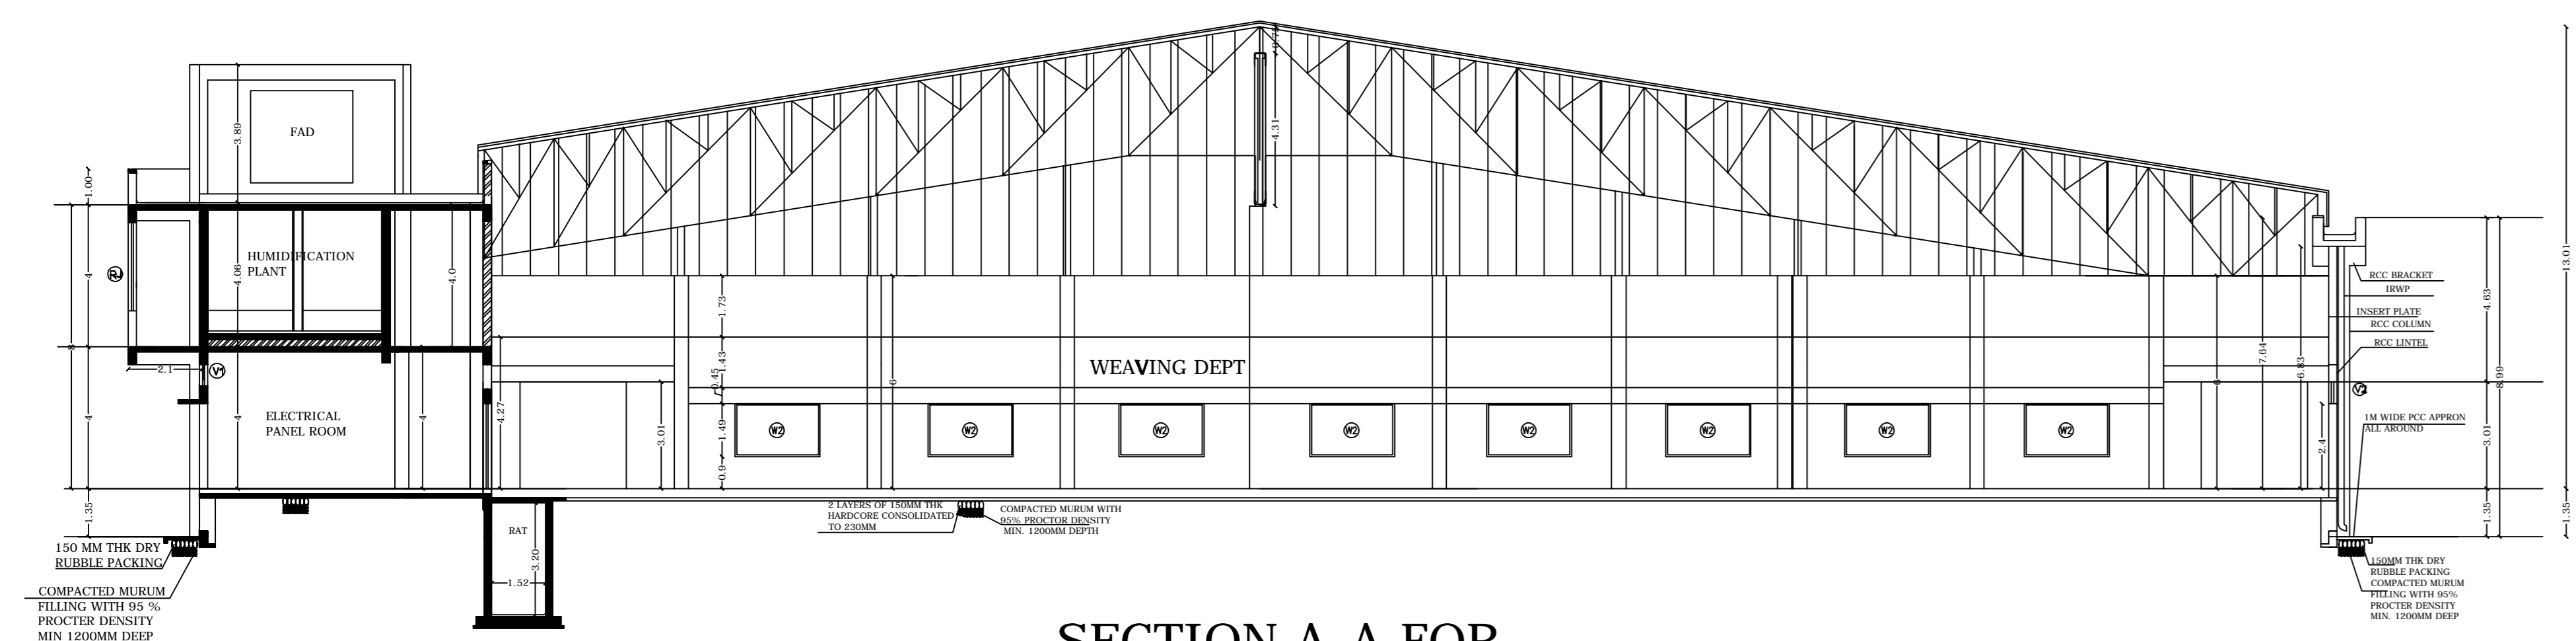

SECTION A-A FOR  
FACTORY SHED  
SCALE-1:100


Signature valid  
✓

PROPOSED FACTORY PLAN  
ON **PLOT NO. 7-24**, TEXTILE  
PARK, ADDITIONAL AMRAVATI  
INDUSTRIAL AREA,  
VILLAGE - NANDGAON PETH,  
TAH. - AMRAVATI,  
DIST. - AMRAVATI  
BELONGS TO  
**MAHI TERRY COT LLT**

OWNERS SIGN.

SORABH AGARWAL

ARCHITECT

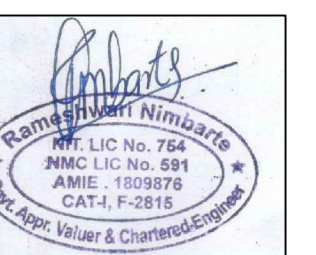

**OPAL ENGINEERS & CONSULTANTS**  
Architects, Chartered Engineers, Govt. Regd.  
Valuers, Arbitrators, Project Consultants.  
Plot No. B177, NIT Colony, MG (II), First  
Floor, Opposite - Shri. Durga Mandir,  
Pratap Nagar,  
Nagpur - 440022 (MS) INDIA.  
MO. NO. :- +919561003117,  
+918208576967.  
E-Mail opal.engineers03@gmail.com

N	SHEET TITLE	SECTION FOR WORKSHOP
		SHEET NO. 05/03