




**PROPOSED FACTORY PLAN
ON PLOT NO. T-24, TEXTILE
PARK, ADDITIONAL AMRAVATI
INDUSTRIAL AREA,
VILLAGE - NANDGAON PETH,
TAH. - AMRAVATI,
DIST. - AMRAVATI
BELONGS TO
MAHI TERRY COT LLT**

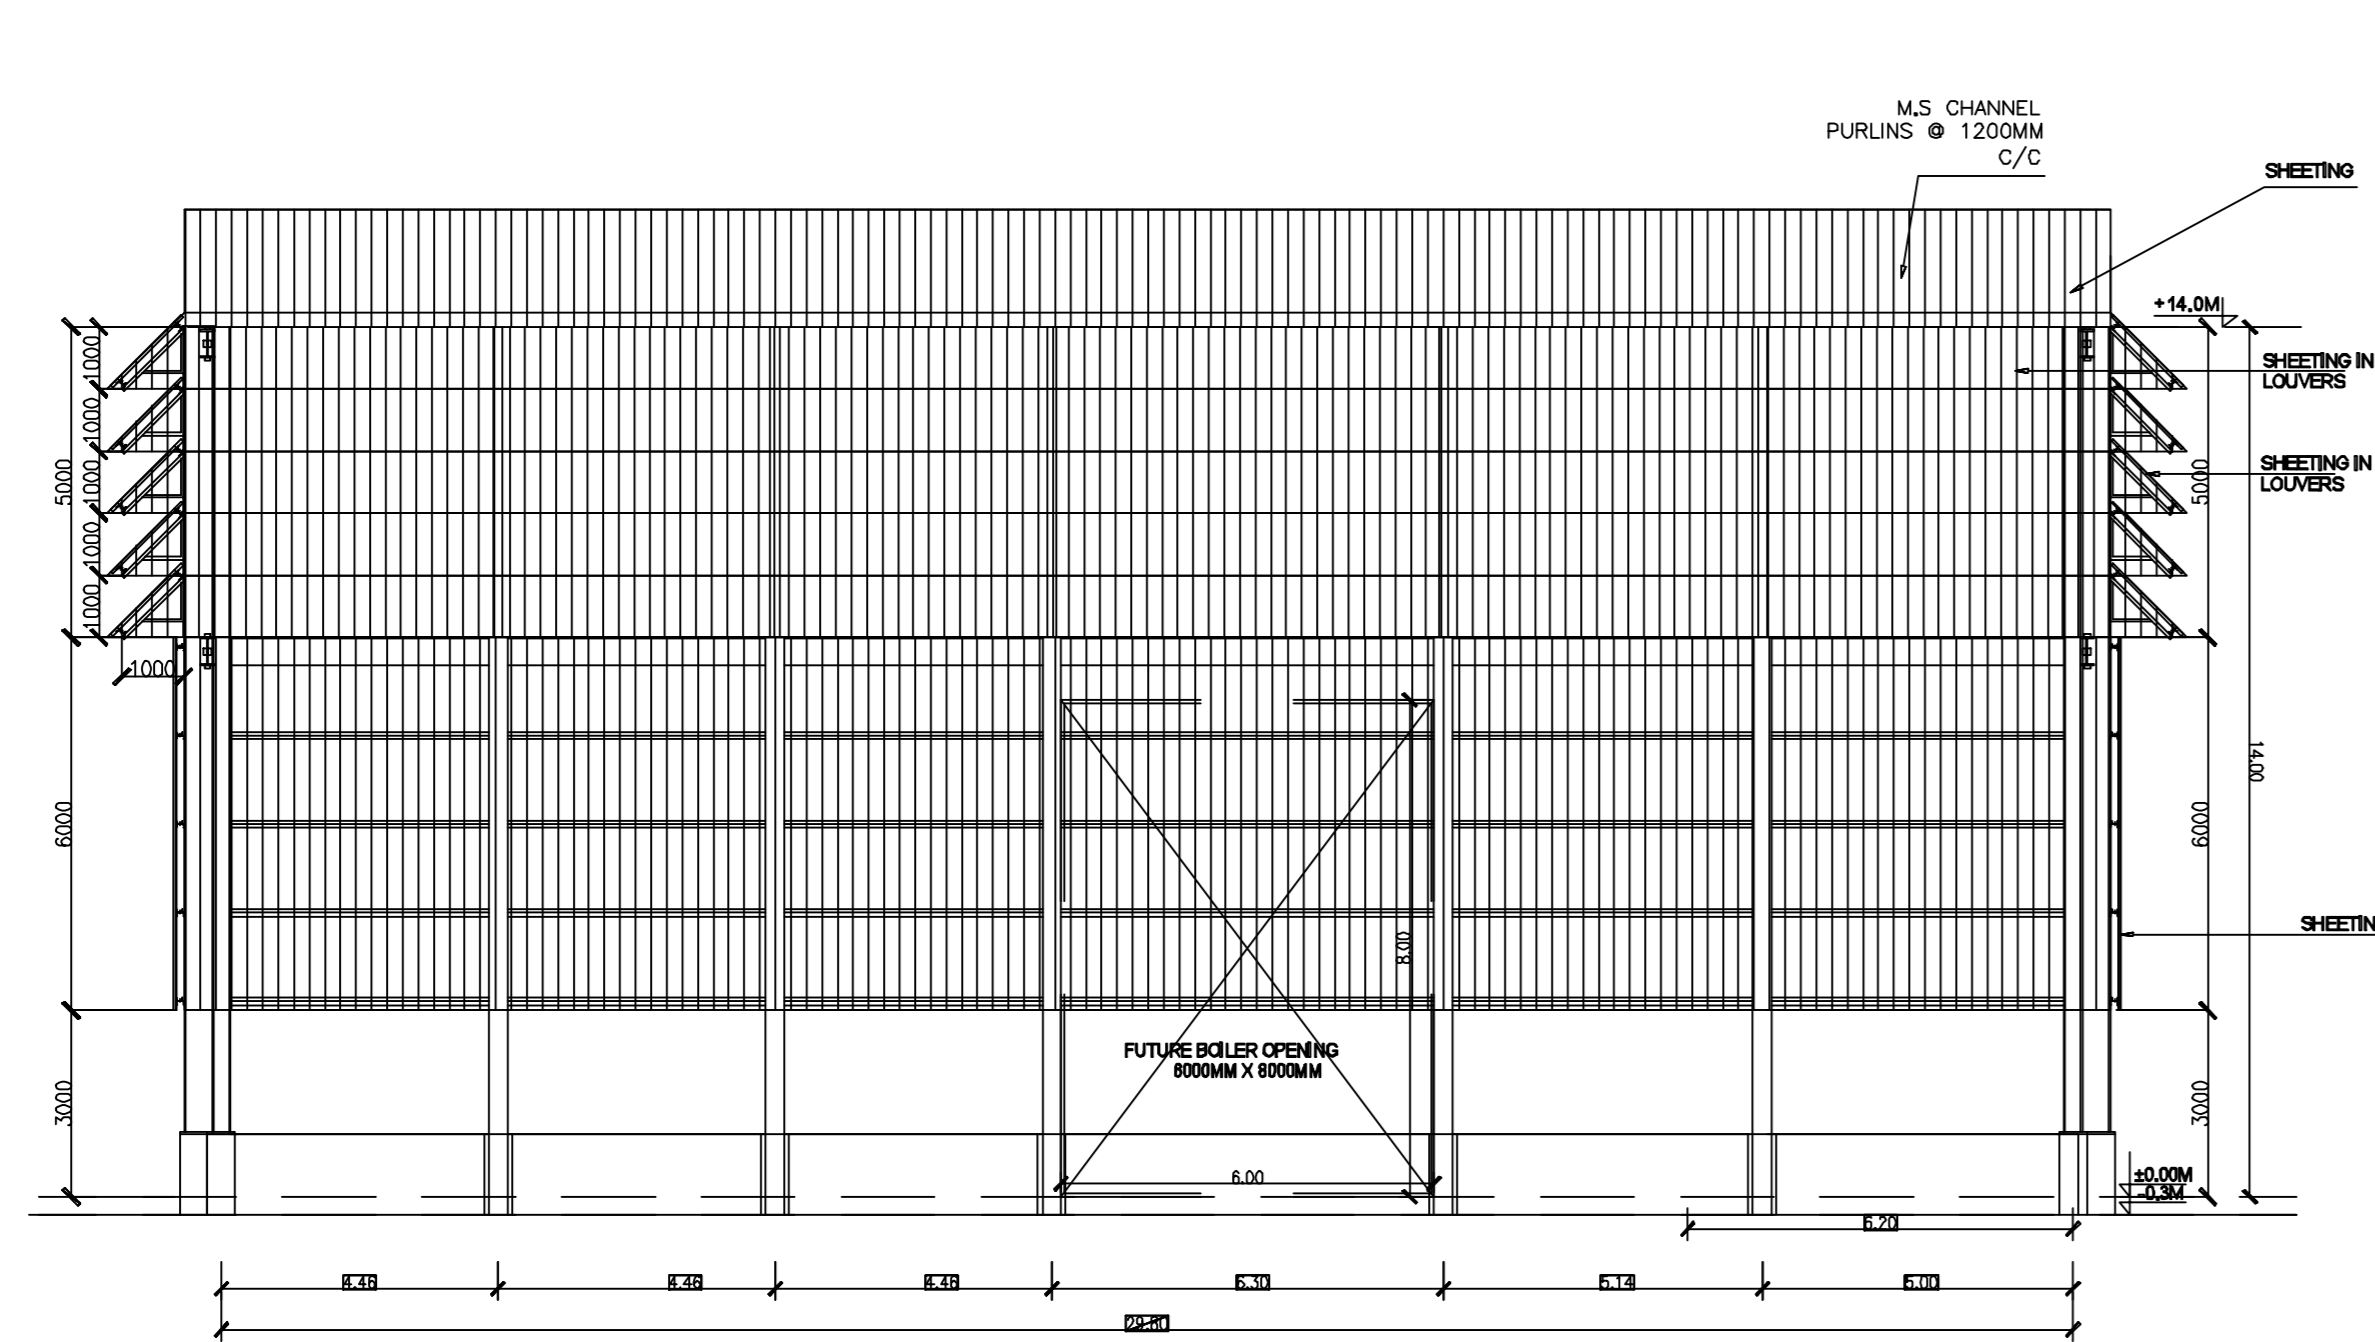


**NORTH ELEVATION (F)
SCALE-1:100**

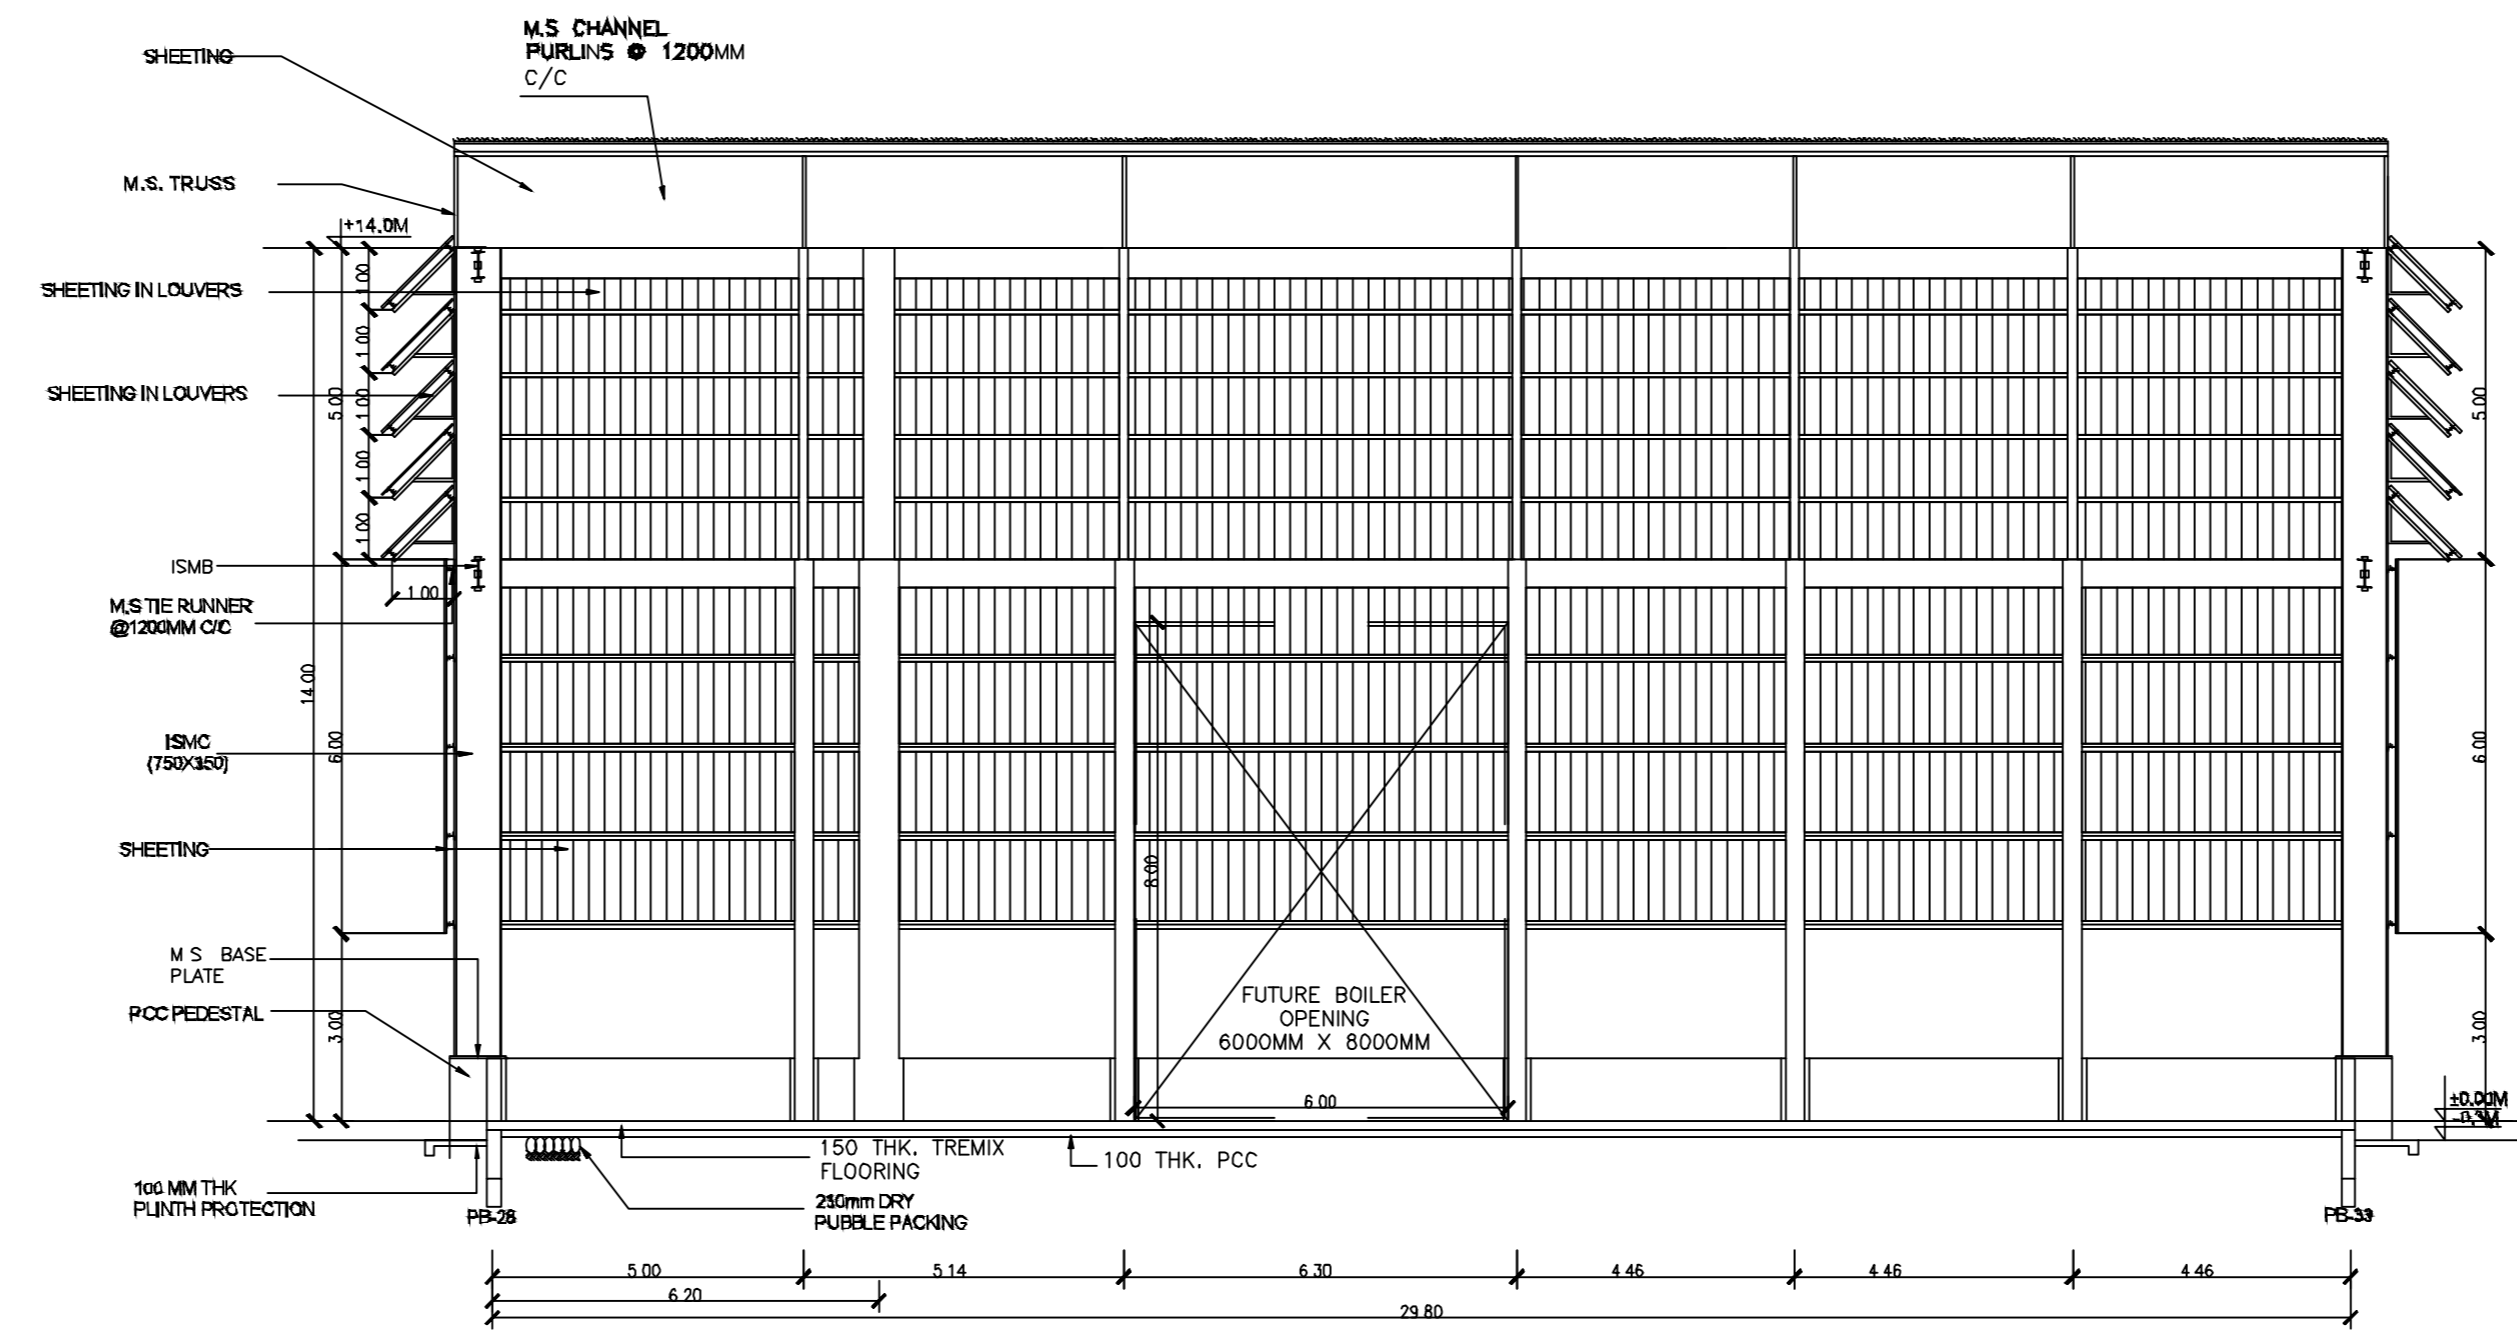

**SECTION B-B
SCALE-1:100**

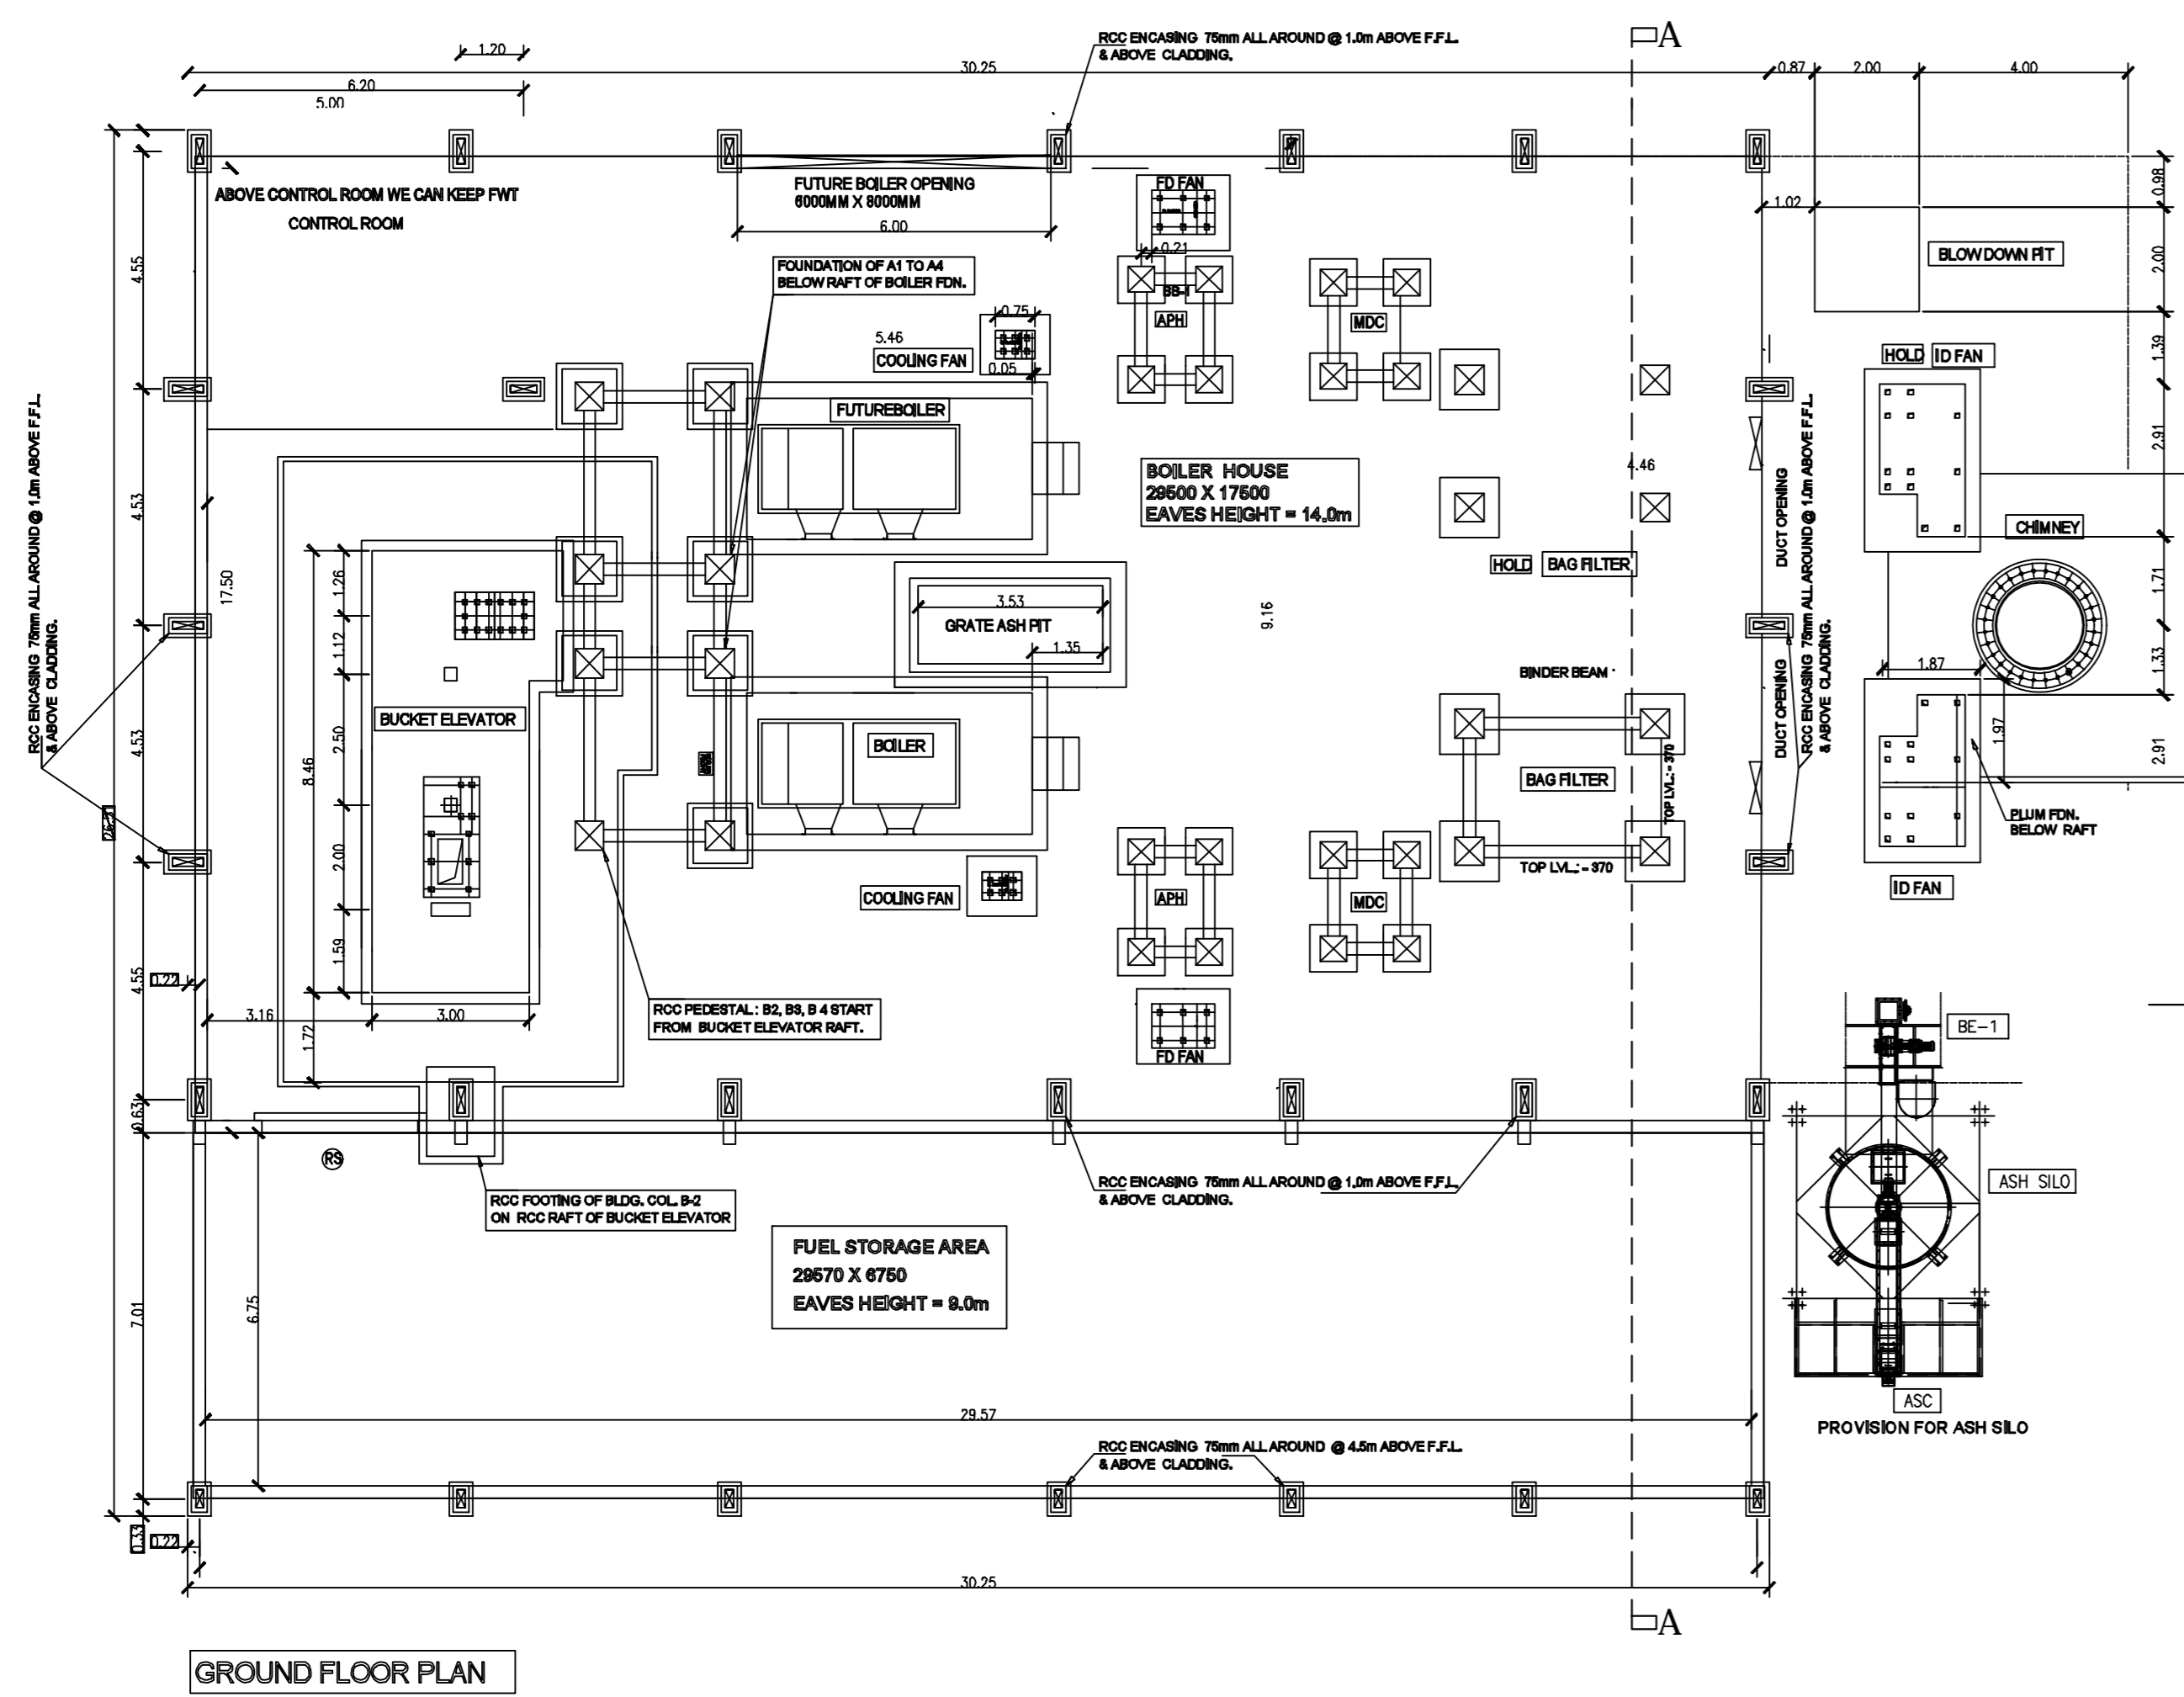

**PLAN FOR BOILER (F)
SCALE-1:100**

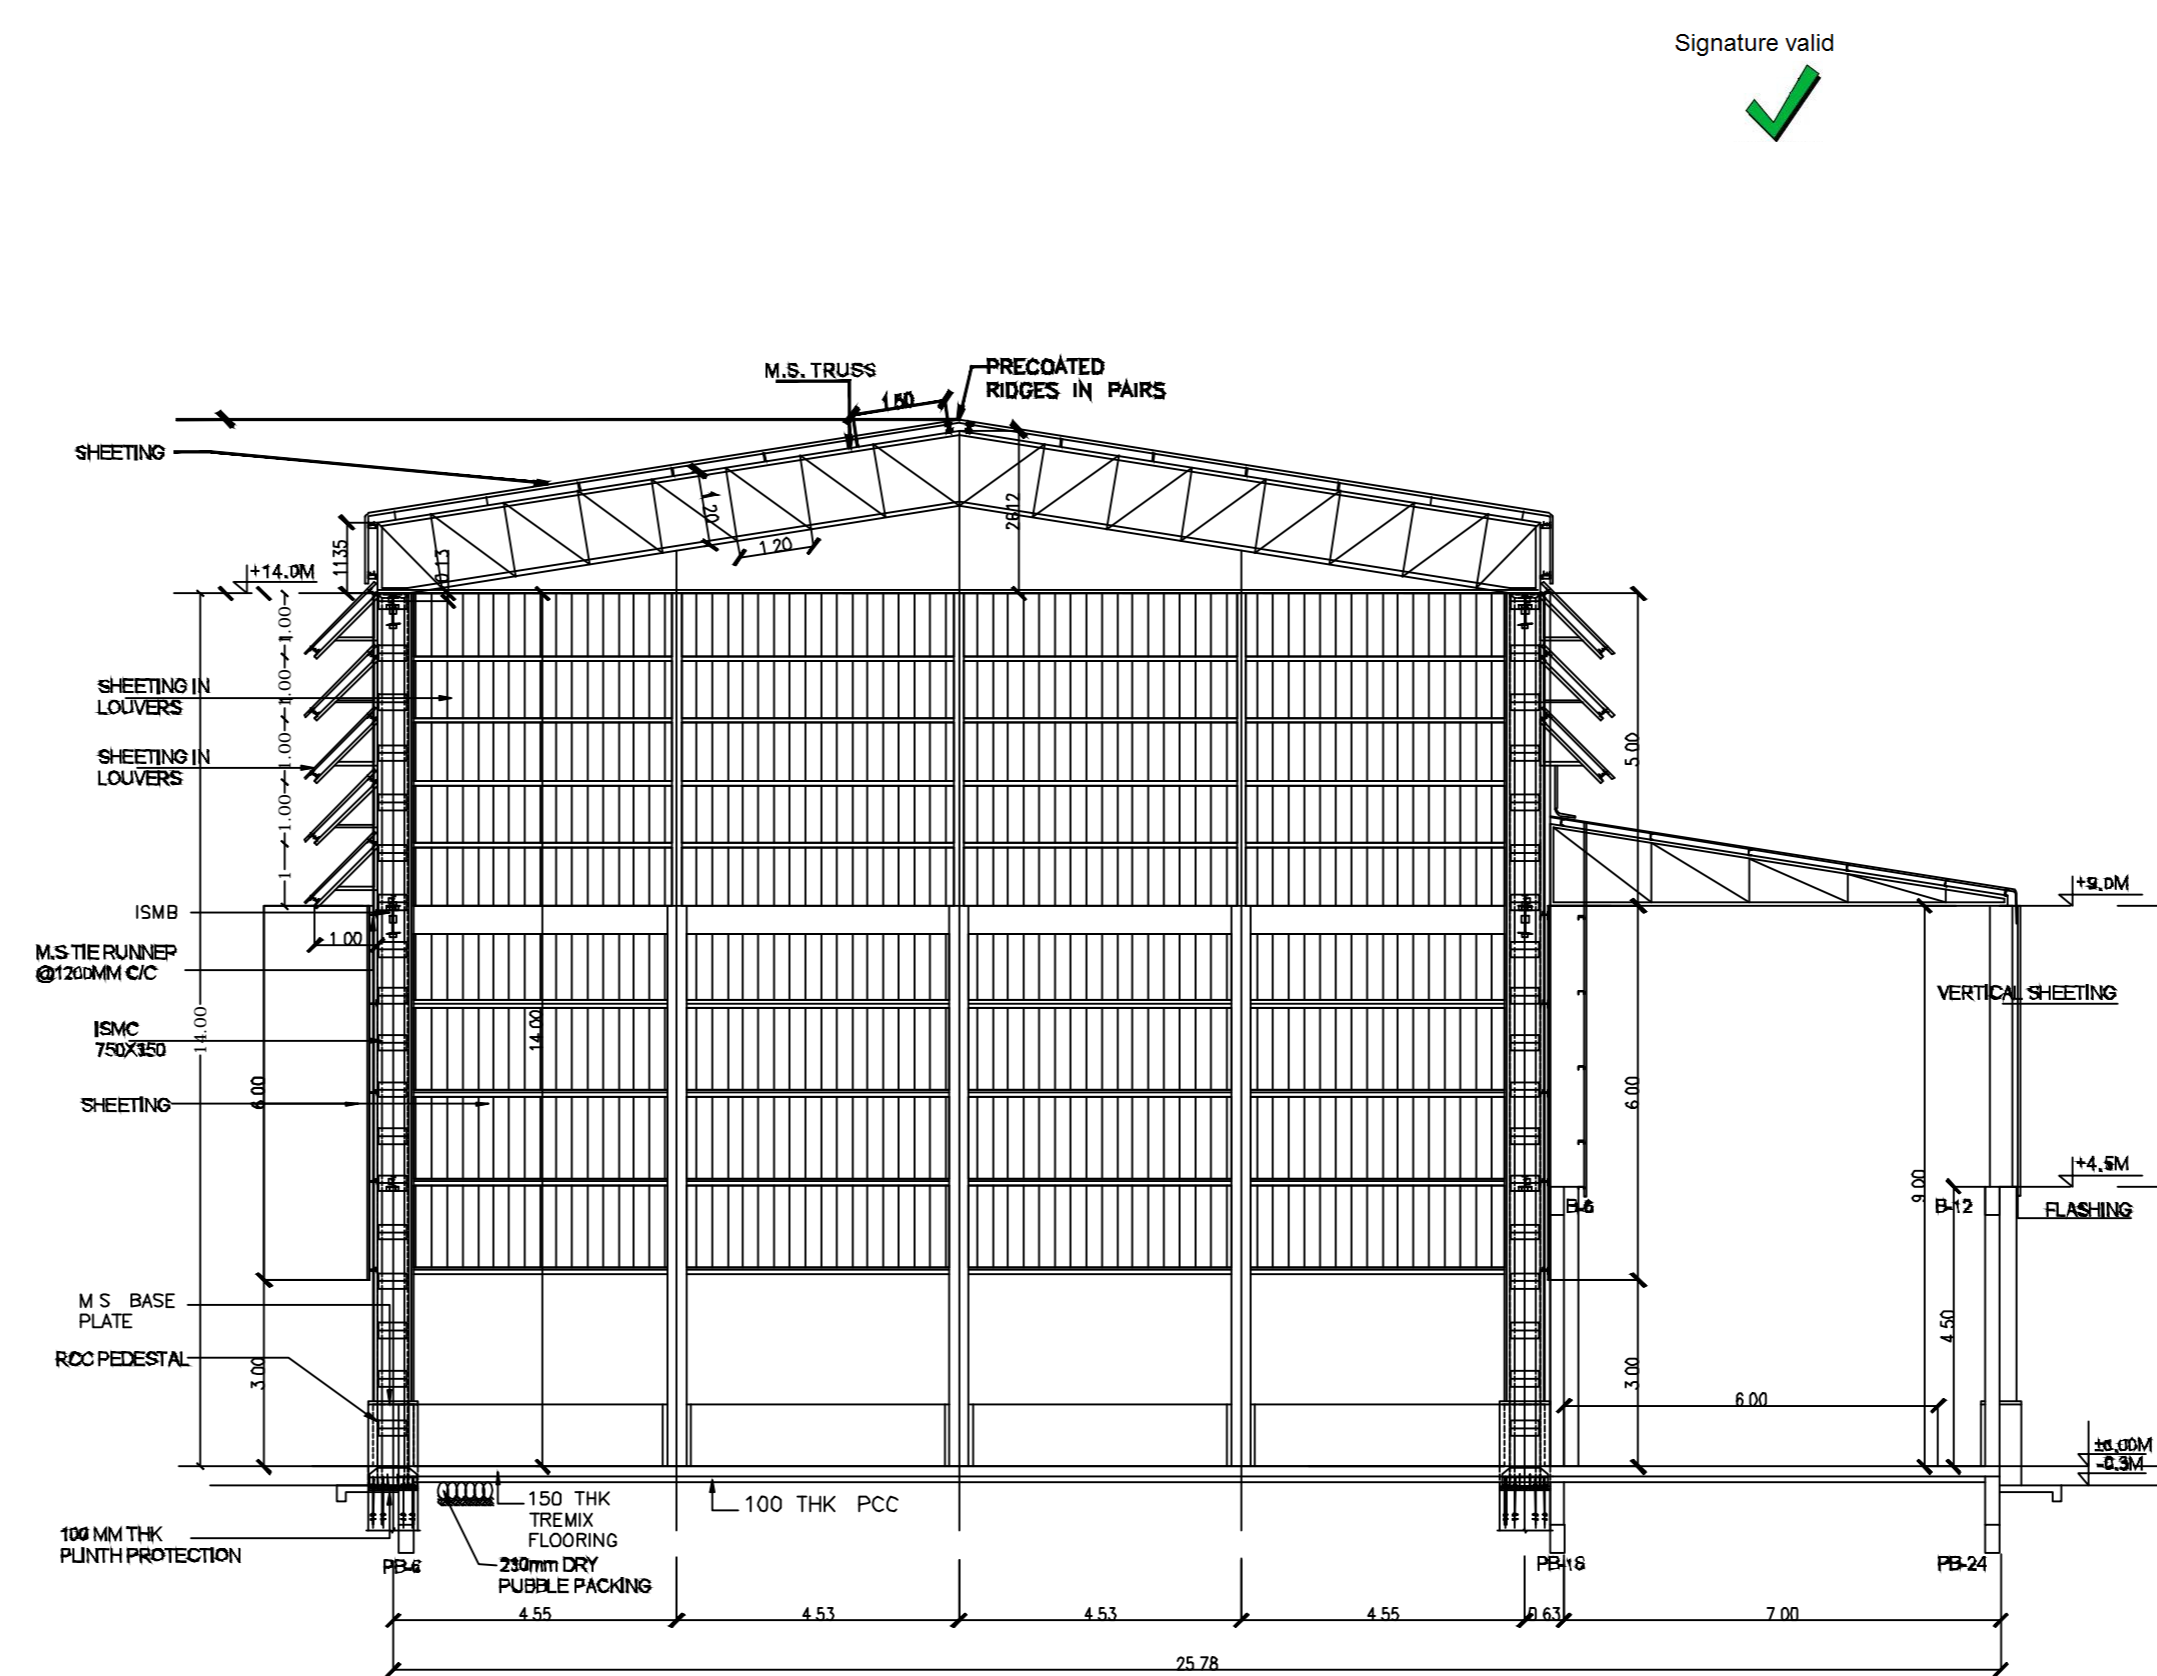

**SECTION A-A
SCALE-1:100**

SCHEDULE OF OPENING

S.NO.	TYPE	SIZE	DISCRIPTION
1	RG	1.80 X 2.20	RCC GRILL
2	RG	1.15 X 2.20	RCC GRILL
3	D1	1.50 X 2.20	DOOR
4	D2	1.00 X 2.20	DOOR
5	D3	0.75X 2.20	DOOR
6	W2	0.60 X 1.20	M. S. WINDOW
7	W3	1.00 X 1.00	M. S. WINDOW
8	V	0.60 X 0.90	LOURED VENTILATOR

OWNERS SIGN.

SORABH AGARWAL
(Signature)

SORABH AGARWAL

ARCHITECT



OPAL ENGINEERS & CONSULTANTS

Architects, Chartered Engineers, Govt. Regd.
Valuers, Arbitrators, Project Consultants.

Plot No. B1/7, NIT Colony, MIG (II),
First Floor, Opposite - Shri. Durga Mandir,
Pratap Nagar, Nagpur - 440022 (MS) INDIA.

MO. NO. :- +919561003117, +918208576967.
E-Mail opal.engineers03@gmail.com



SHEET TITLE PLAN FOR BOILER ROOM