




THIRD FLOOR PLAN
SCALE: 1:100

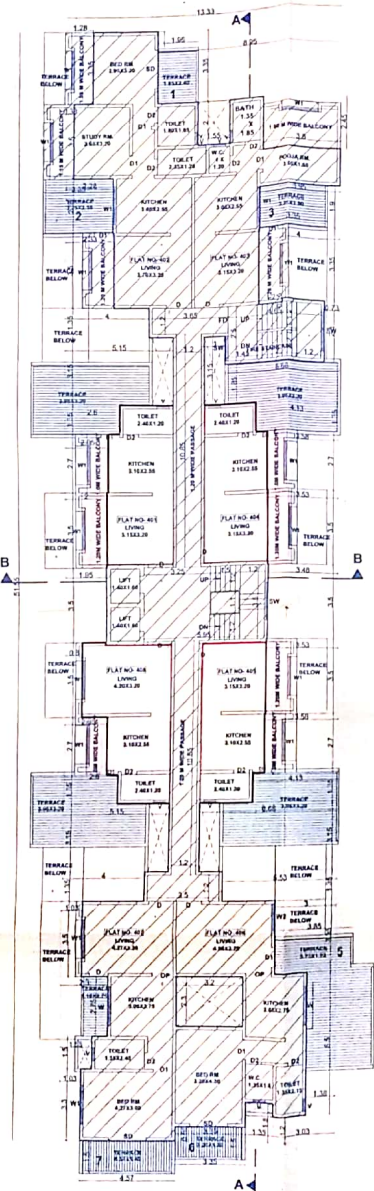

FOURTH FLOOR PLAN
SCALE: 1:100

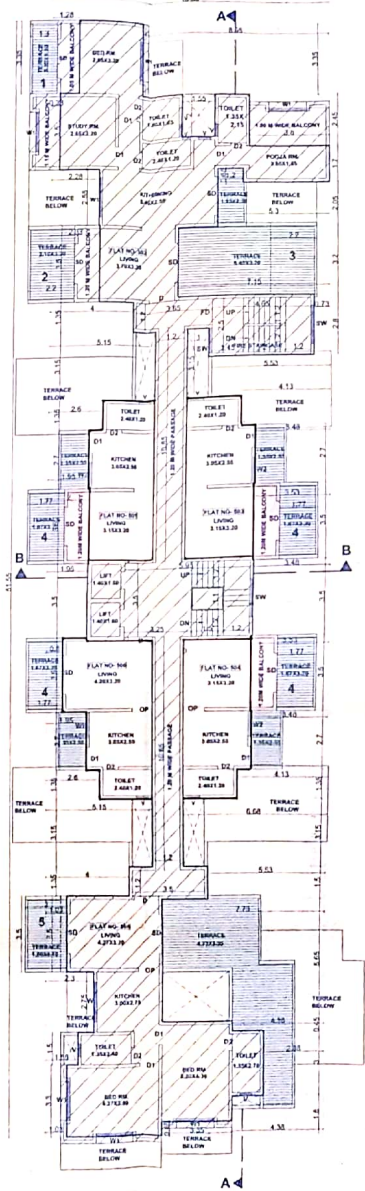

FIFTH FLOOR PLAN
SCALE: 1:100

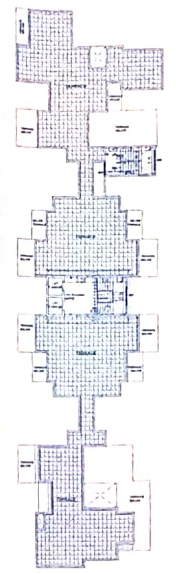

TERRACE FLOOR PLAN
SCALE: 1:200

Some parts of the plan are not shown as they are subject to conditions approved by the concerned authorities.
 SHAILOK K. KADAM
 ARCHITECT
 101, T. N. ROAD, 1ST FLOOR, BUNGALOW FORTIFICATION DEPT., COLONY, P. U. C.



PROJECT -
 PROPOSED COMMERCIAL & RESIDENTIAL BUILDING
 AT S NO. 55/11/5 A, 55/11/5 B, 55/11/C, 55/2 KATRAJ,
 TAL- HAVELI, PUNE

DATE: 10/11/2019
 SCALE: 1:100
 SHEET NO: 10/11/2019/10
 NAME ADDRESS & SIGNATURE OF ARCHITECT

SHAILOK KADAM
 ARCHITECTS & INTERIOR DESIGNERS (REG NO. 2516/2008)
 BUNGALOW NO.15, H.A.E. HOUSING SOCIETY,
 BEHIND YATRI HOTEL, ERANDWANE, PUNE-30
 PH- 020 25458341