



CONTENTS OF SHEET
1) TYPICAL FLOOR PLAN
2) BUILT UP AREA CALCULATION
3) LINE AREA DIAGRAM
4) LIGHT & VENTILATION STATEMENT
5) DOOR & WINDOW SCHEDULE
6) KEY PLAN

STAMP AND DATE OF APPROVAL OF PLAN
This is issued subject to the conditions mentioned in the commencement Certificate no CIDCO/NAINA/Panvel/Kolkhe/BP-00112/ACC/2023/0436 Dated : 04 Oct 2023


ABHIJEET Digitally signed by ABHIJEET RAMESH PAWAR Date: 2023.10.04 20:15:16 +05'30'

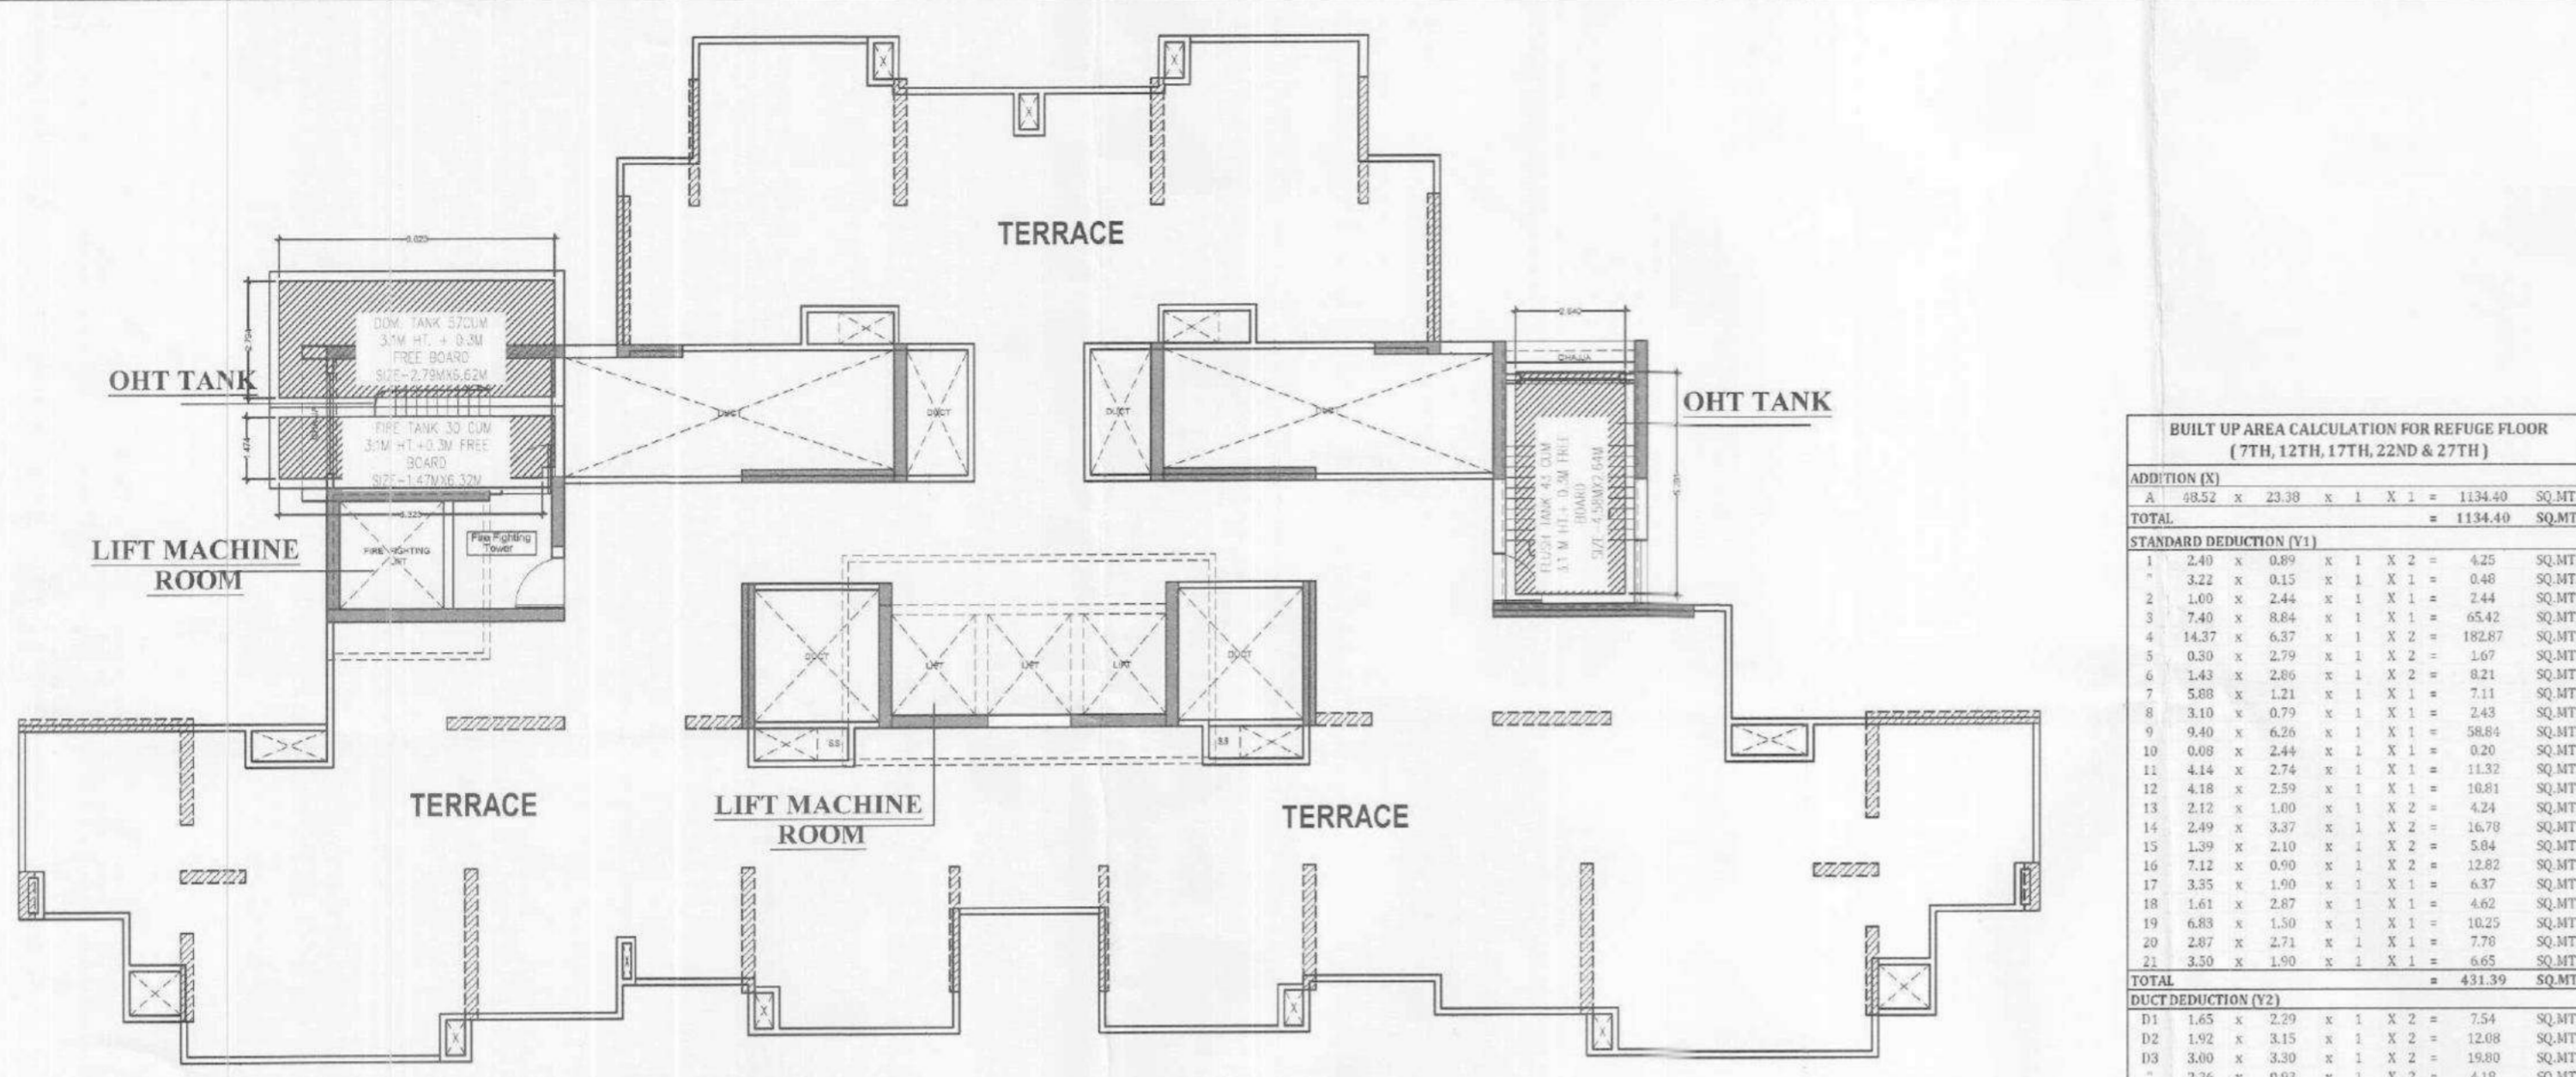

TERRACE FLOOR PLAN (BLDG NO.4) SCALE: 1:100

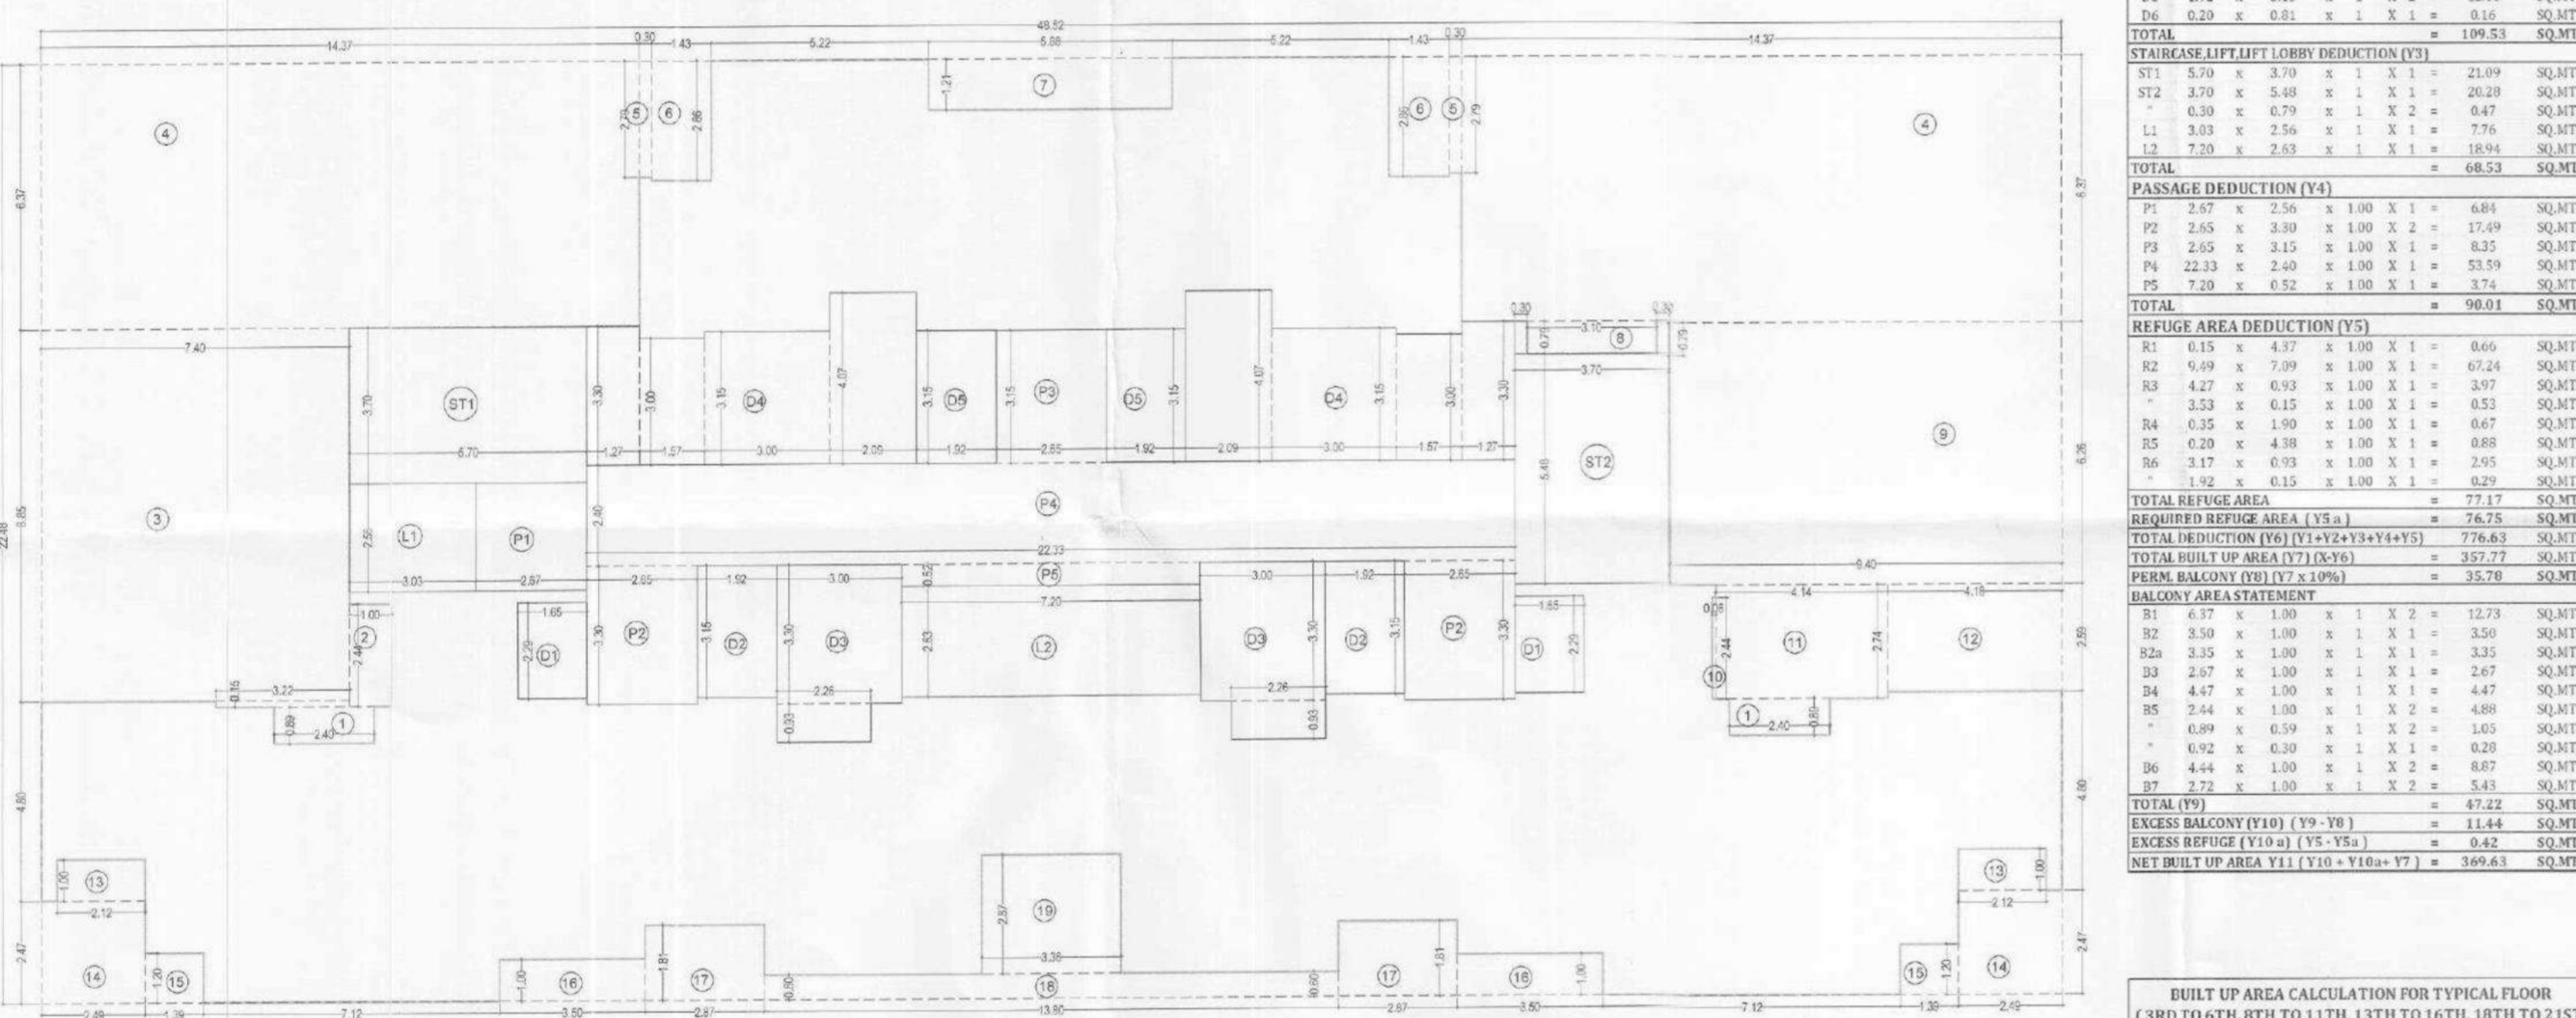

LINE AREA DIAGRAM FOR TYPICAL FLOOR (BLDG NO.4) (3RD TO 6TH, 8TH TO 11TH, 13TH TO 16TH, 18TH TO 21ST, 23RD TO 26TH & 28 TO 31ST) SCALE: 1:100

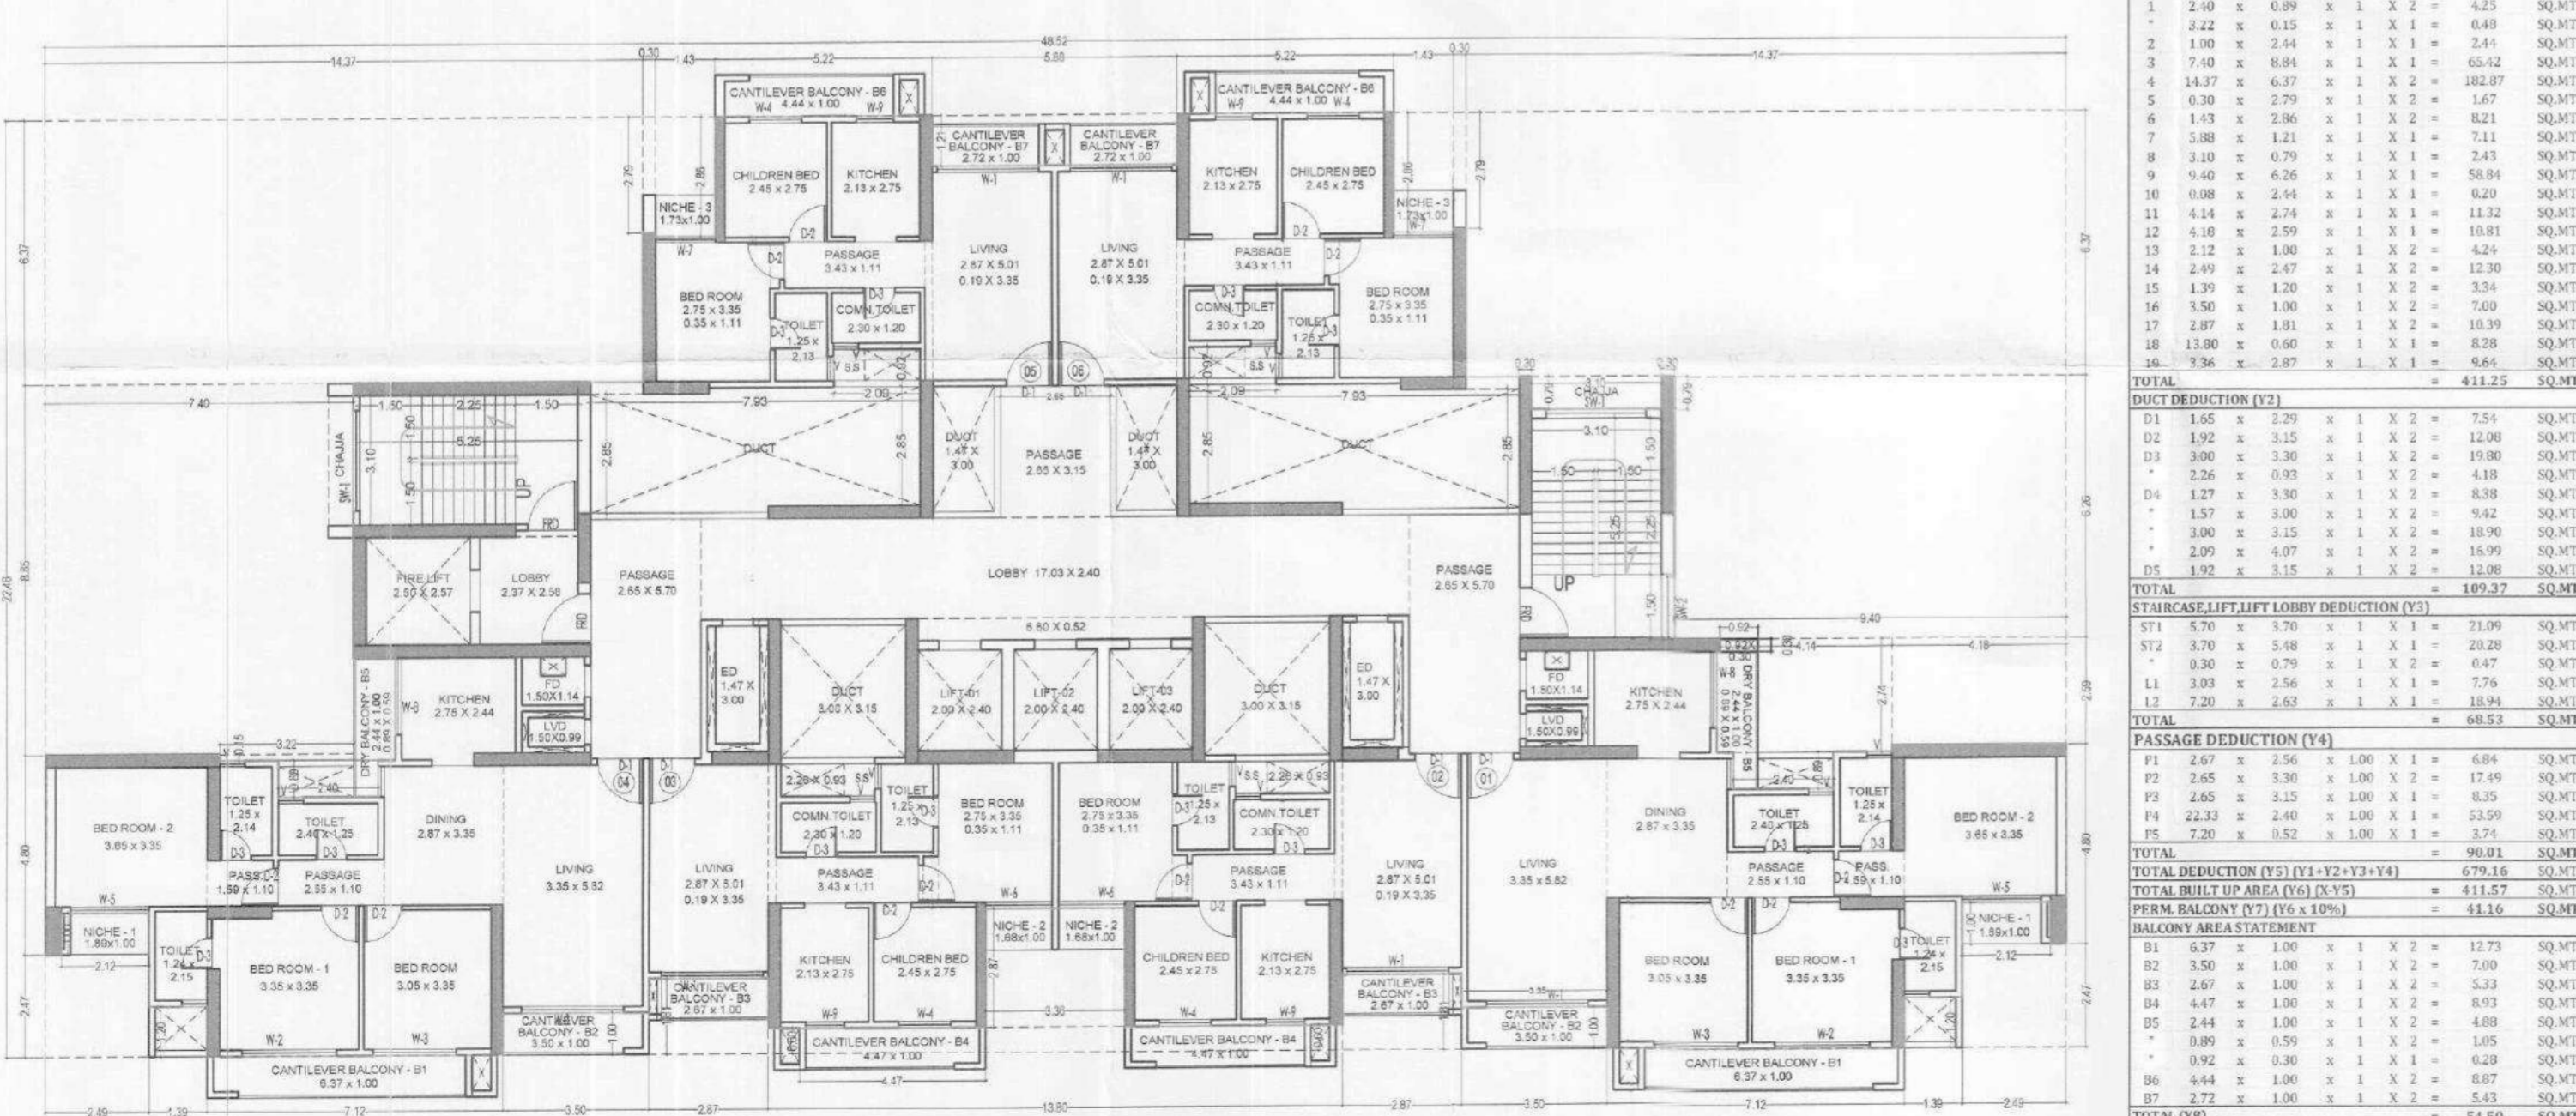


TYPICAL FLOOR PLAN (BLDG NO.4) (3RD TO 6TH, 8TH TO 11TH, 13TH TO 16TH, 18TH TO 21ST, 23RD TO 26TH & 28 TO 31ST) SCALE: 1:100


REFUGE AREA STATEMENT (BLDG 4, FLAT NO 1 & 4)
REFUGE AREA STATEMENT (BLDG 4, FLAT NO 2, 3, 5 & 6)

TEENEMENTS AREA STATEMENT (TYPICAL FLOOR)
TEENEMENTS AREA STATEMENT (REFUGE FLOOR)

TEENEMENTS AREA STATEMENT (REFUGE FLOOR)
TEENEMENTS AREA STATEMENT (REFUGE FLOOR)

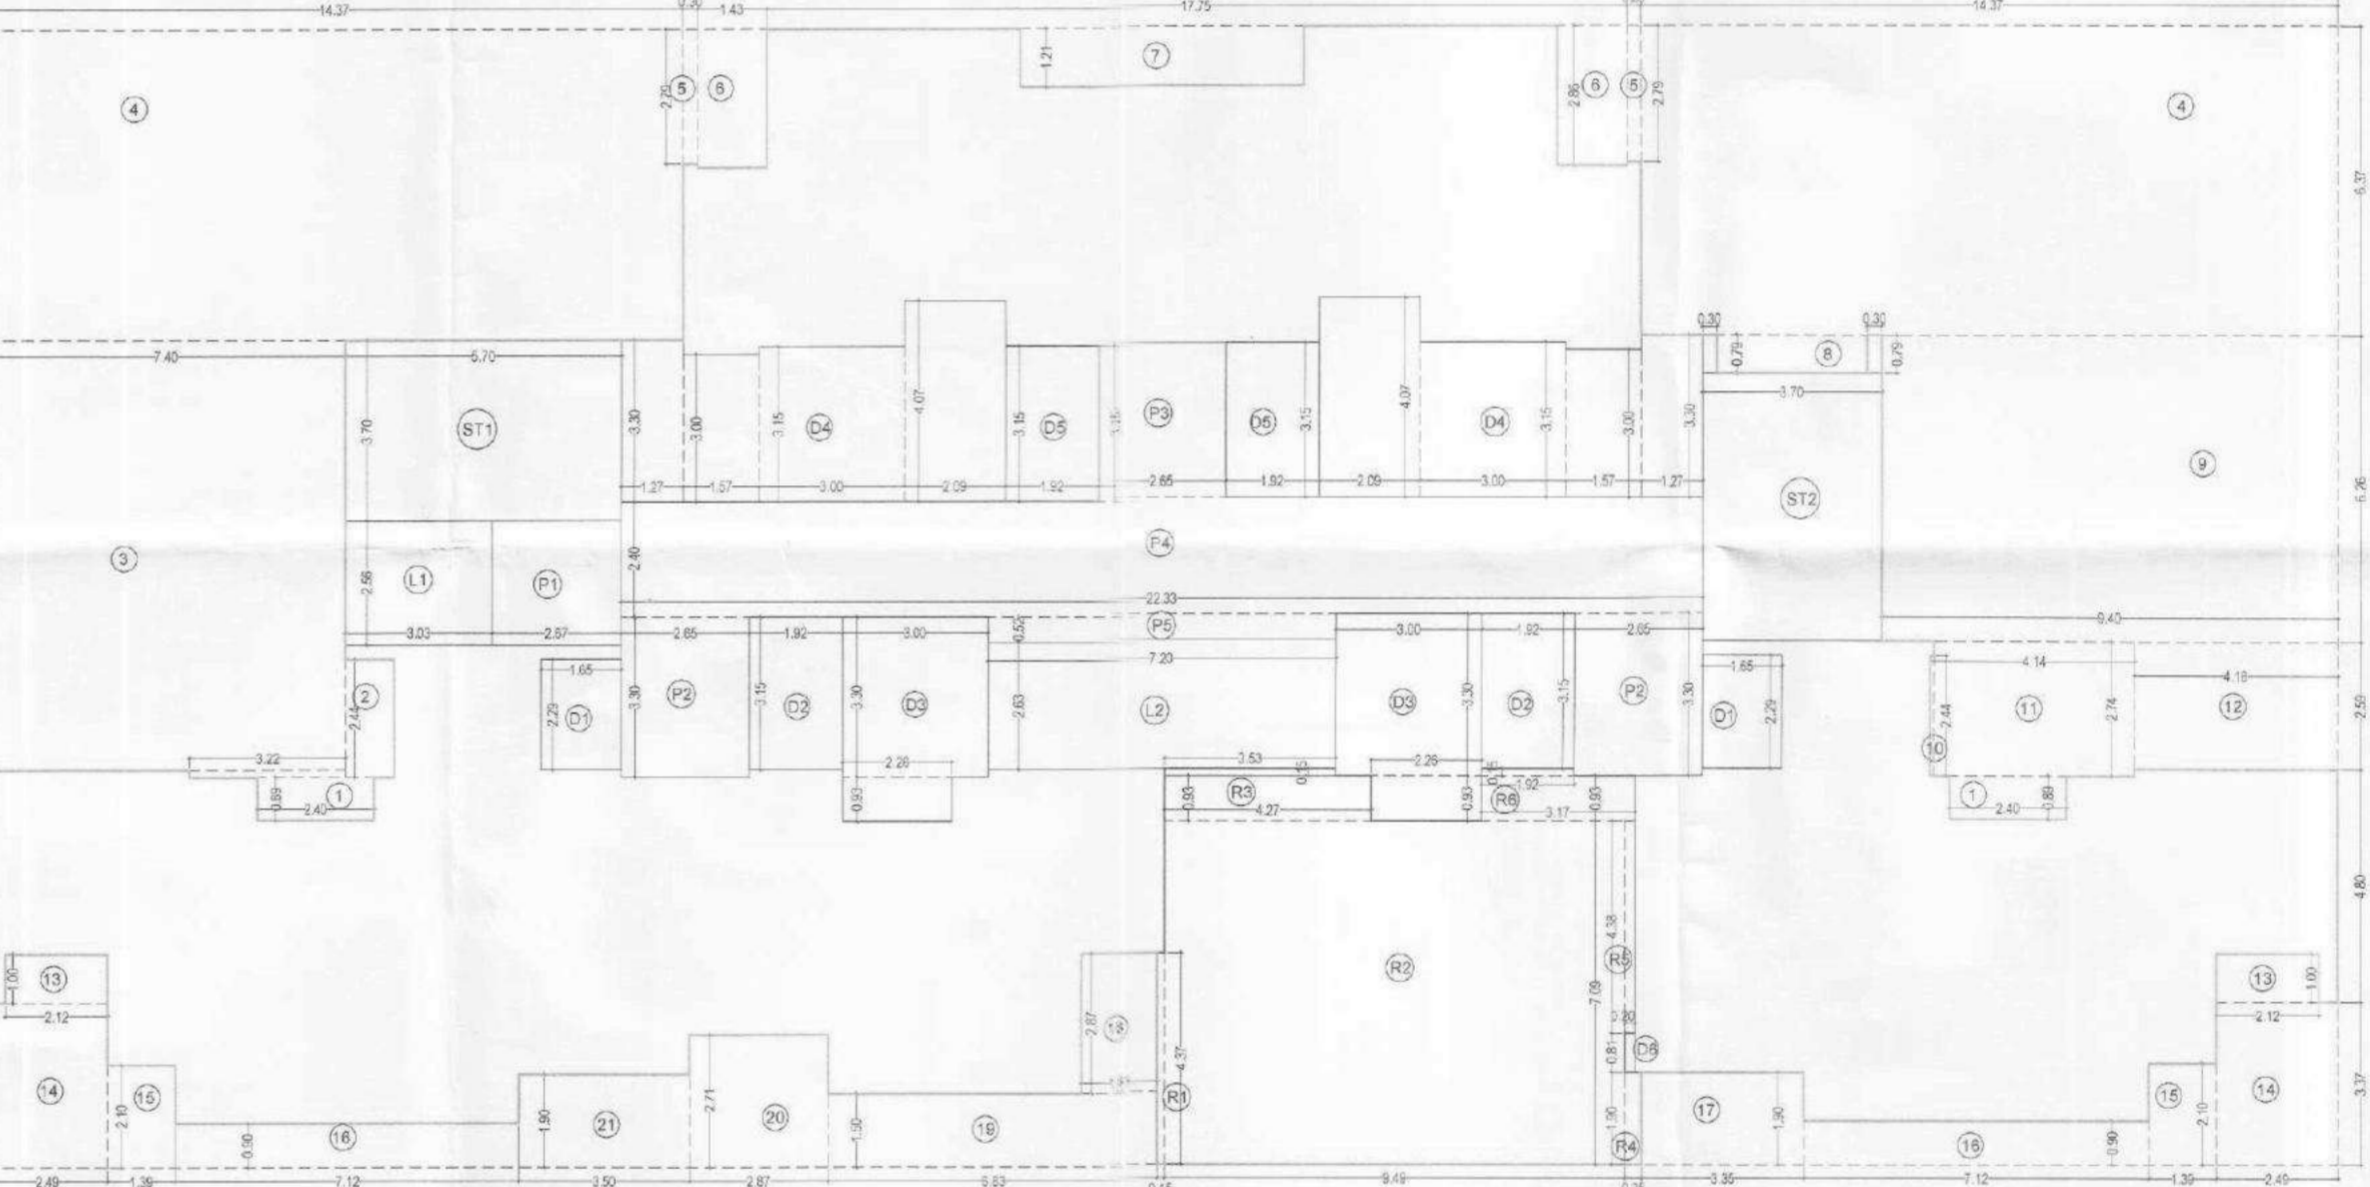

LINE AREA DIAGRAM FOR REFUGE FLOOR (BLDG NO.4) (7TH, 12TH, 17TH, 22ND & 27TH) SCALE: 1:100

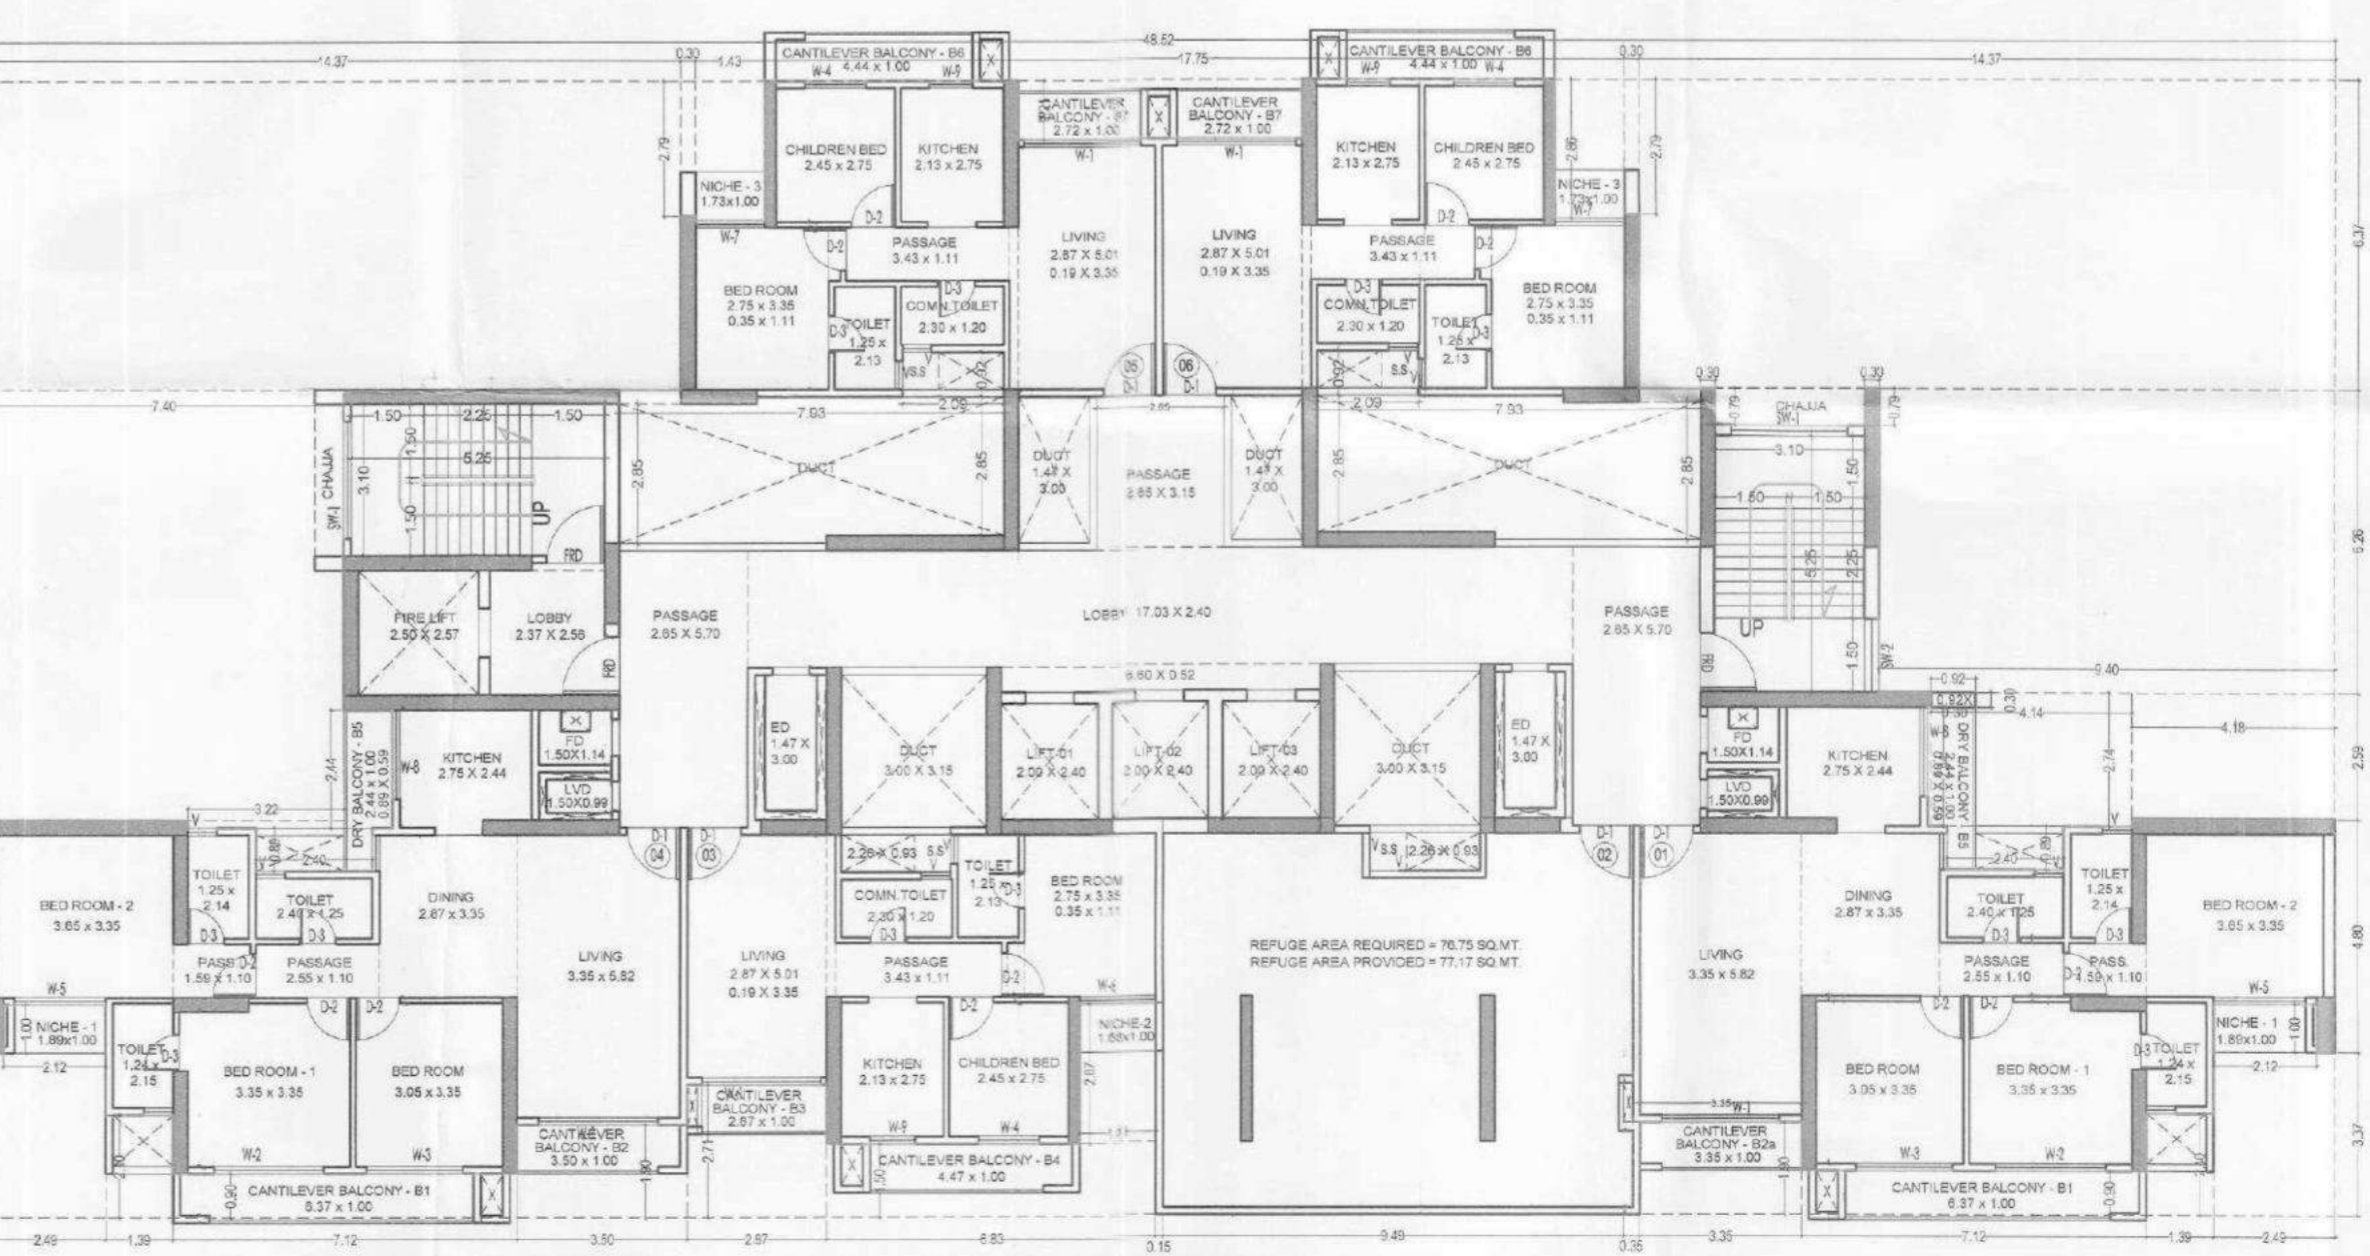

REFUGE FLOOR PLAN (BLDG NO.4) (7TH, 12TH, 17TH, 22ND & 27TH) SCALE: 1:100

LIGHT AND VENTILATION STATEMENT (BLDG 4, FLAT NO 1 & 4)
LIGHT AND VENTILATION STATEMENT (BLDG 4, FLAT NO 2, 3, 5 & 6)

LIGHT AND VENTILATION STATEMENT (BLDG 4, FLAT NO 2, 3, 5 & 6)

WINDOW SCHEDULE
Table with columns: No, Loc, Size, Material, Description, Remarks.

DOOR SCHEDULE
Table with columns: No, Loc, Size, Material, Description, Remarks.

NOTE: UNHABITABLE ROOM INCLUDES BEDROOM & LIVING ROOM. ALL DIMENSIONS ARE IN METERS.

KEY PLAN
DESCRIPTION OF PROPOSAL & PROPERTY
PROPOSED DEVELOPMENT FOR RENTAL HOUSING SCHEME ON LAND BEARING OLD...

FOR M/S: PARADISE LIFESPACES LLP. (PARTNER)
NAME OF ARCHITECT: DEVIYAN KHADKAR
LICENSE NO: CA/70/13184