


6TH TO 15TH, 17TH TO 19TH FLOOR PLAN
SCALE 1:100

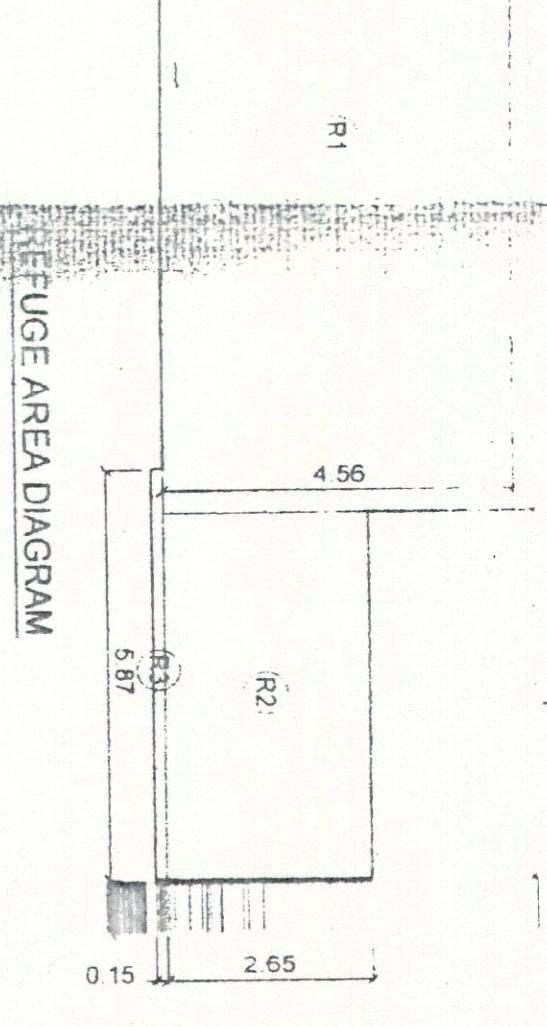

REFUGEE AREA CALCULATION

SECTION	WIDTH (M)	LENGTH (M)	AREA (SQM)
R1	4.56	1.90	8.66
R2	4.56	1.90	8.66
R3	4.56	1.90	8.66
R4	4.56	1.90	8.66
R5	4.56	1.90	8.66
TOTAL ADDITION			43.30

REFUGEE AREA CALCULATION 1

R1	4.56	1.90	8.66
R2	4.56	1.90	8.66
R3	4.56	1.90	8.66
R4	4.56	1.90	8.66
R5	4.56	1.90	8.66
TOTAL ADDITION			43.30

PROFORMA 1

CONTENTS OF SHEET: 6TH TO 15TH, 17TH TO 19TH FLOOR PLAN

DATE OF RECEIPT OF PLAN: 25 FEB 2010

NAME OF THE OWNER: FOR THE USER MILLS LTD.

NAME OF THE ARCHITECT: ANCHITESH DIXON SUTIA NT

DATE: 25 FEB 2010

SCALE: AS SHOWN

APPROVED BY: [Signature]

DESIGNED BY: [Signature]

CHECKED BY: [Signature]

DRAWN BY: [Signature]

DATE: 25 FEB 2010

SCALE: AS SHOWN

PROJECT: [Project Name]

LOCATION: [Location]

CLIENT: [Client Name]

ARCHITECT: ANCHITESH DIXON SUTIA NT

ADDRESS: [Address]

CONTACT: [Contact Info]