



EQUIPMENT LIST OF PRODUCTION PLANT

SR. NO	TAG NO.	DESCRIPTION	MOC	CAP. / SIZE	LOCATION IN FACTORY
1	SLEPST007	CENTRIFUGE	SS-316	30"	GR FLOOR
2	SLEPST017	TRAY DRYER	SS-316	18 TRAY DRYER	GR FLOOR
3	SLEPST018	ROTARY VACUUM DRYER	SS-316	300 LTR	GR FLOOR
4	SLEPST021	STORAGE TANK FOR CRUDE DMF	SS-316	1000 LTR	GR FLOOR
5	SLEPST022	STORAGE TANK FOR BIOPROCESSOR DMF	SS-316	1000 LTR	GR FLOOR
6	SLEPST024	JACKETED REACTOR	SS-316	400 LTR	1st FLOOR
7	SLEPST025	PACKED COLUMN	SS-316	12 MTR	1st TO 2nd FLOOR
8	SLEPST026	PRODUCT CONDENSER	SS-316	---	1st FLOOR
9	SLEPST028	RECYCLER	SS-316	500 LTR	1st FLOOR
10	SLEPST029	RECYCLER	SS-316	400 LTR	1st FLOOR
11	SLEPST030	JACKETED REACTOR	SS-316	400 LTR	1st FLOOR
12	SLEPST031	PACKED COLUMN	SS-316	12 MTR	1st TO 2nd FLOOR
13	SLEPST032	PACKED COLUMN	SS-316	12 MTR	1st TO 2nd FLOOR
14	SLEPST033	JACKETED REACTOR	SS-316	400 LTR	1st FLOOR
15	SLEPST034	REACTOR	SS-316	2000 LTR	1st FLOOR
16	SLEPST035	REACTOR	SS-316	400 LTR	1st FLOOR
17	SLEPST036	CONDENSER	SS-316	10 M2	4th FLOOR
18	SLEPST037	CONDENSER	SS-316	20 M2	4th FLOOR
19	SLEPST038	CONDENSER	SS-316	20 M2	4th FLOOR
20	SLEPST039	CONDENSER	SS-316	10 M2	4th FLOOR
21	SLEPST040	CONDENSER	SS-316	20 M2	5th FLOOR
22	SLEPST041	CONDENSER	SS-316	20 M2	5th FLOOR
23	SLEPST042	TRANSFORMING PUMP	SS-316	3 HP	GR FLOOR
24	SLEPST043	TRANSFORMING PUMP	SS-316	3 HP	GR FLOOR
25	SLEPST044	TRANSFORMING PUMP	SS-316	2 HP	GR FLOOR
26	SLEPST045	TRANSFORMING PUMP	SS-316	2 HP	GR FLOOR
27	SLEPST046	OL CONDENSER	SS-316	10 M2	GR FLOOR
28	SLEPST047	OL TANK	MS	0.8M X 1.2M	GR FLOOR
29	SLEPST048	STEAM HEATER	MS	0.2M X 1.2M	1st FLOOR
30	SLEPST049	RECYCLER	SS-316	400 LTR	1st FLOOR
31	SLEPST050	VACUUM HEADER	MS	0.8M X 1.2M	1st FLOOR
32	SLEPST051	VACUUM HEADER	MS	0.3M X 1.2M	1st FLOOR

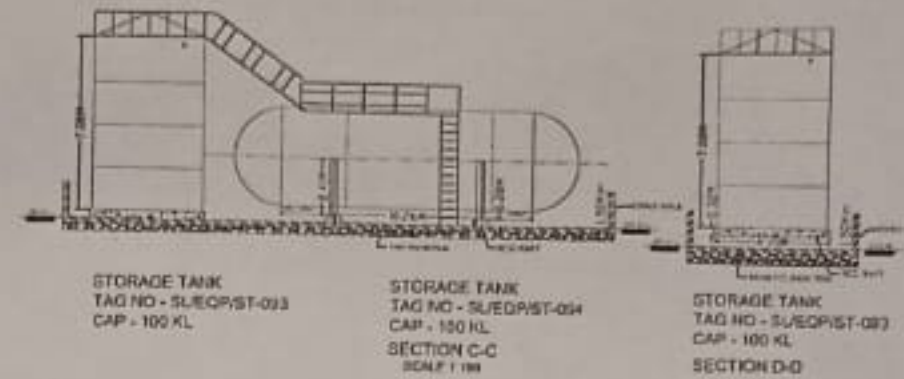


SR. NO	TAG NO.	STORED CHEMICAL	SIZE	CAP.	PLACEMENT	WELDED POINT	SAFETY PRECAUTIONS	NOTE	USE
1	SLEPST003	CRUDE DMF FOR FORMING	30" DIA X 1.200M	1000 LTR	GR FLOOR	AS PER DESIGN	NO FUMES	10	STORAGE OF CHEMICAL
2	SLEPST004	CRUDE DMF FOR FORMING	30" DIA X 1.200M	1000 LTR	1st FLOOR	AS PER DESIGN	NO FUMES	10	STORAGE OF CHEMICAL

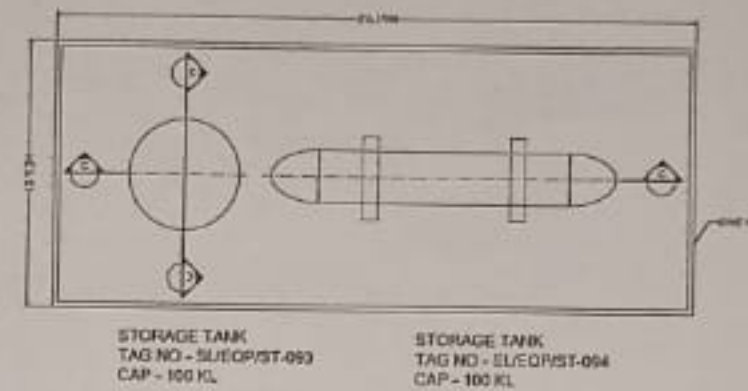

3 ABOVE GROUND TANK FARM AREA - 1

SCALE 1:100

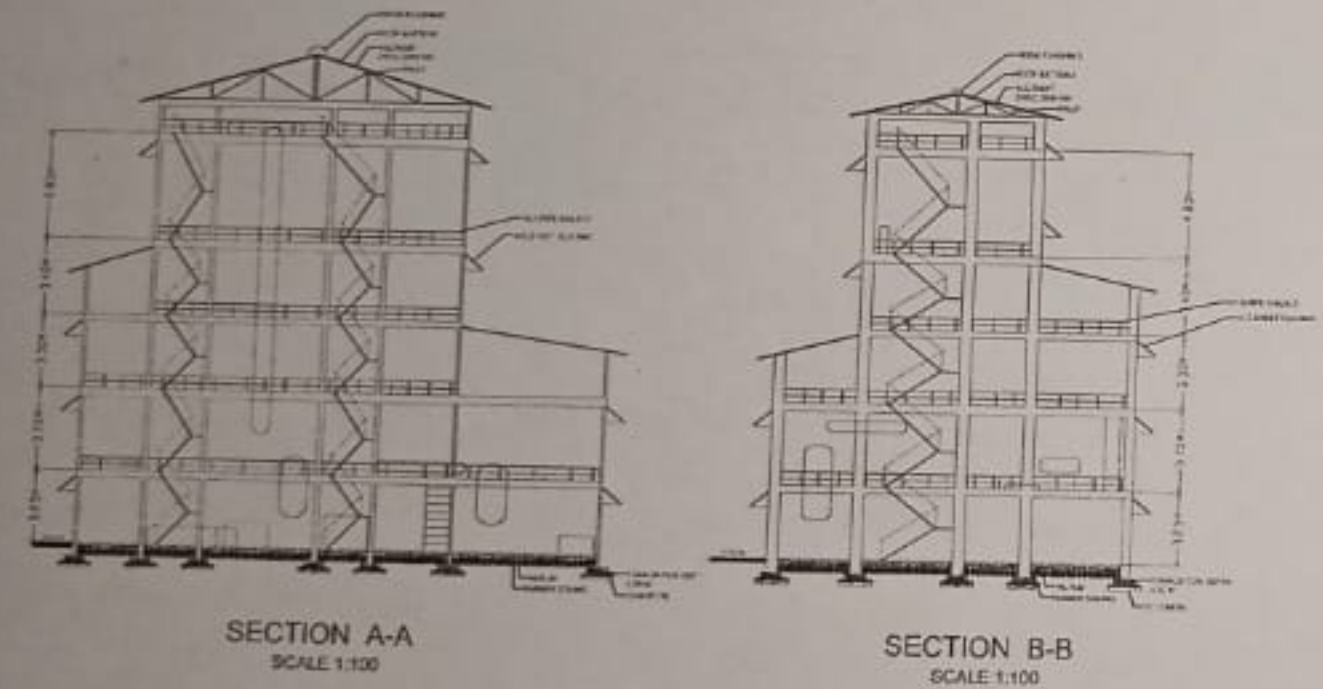


SECTION A-A
SCALE 1:100

SECTION B-B
SCALE 1:100



SECTION E-E
SCALE 1:100


SECTION F-F
SCALE 1:100

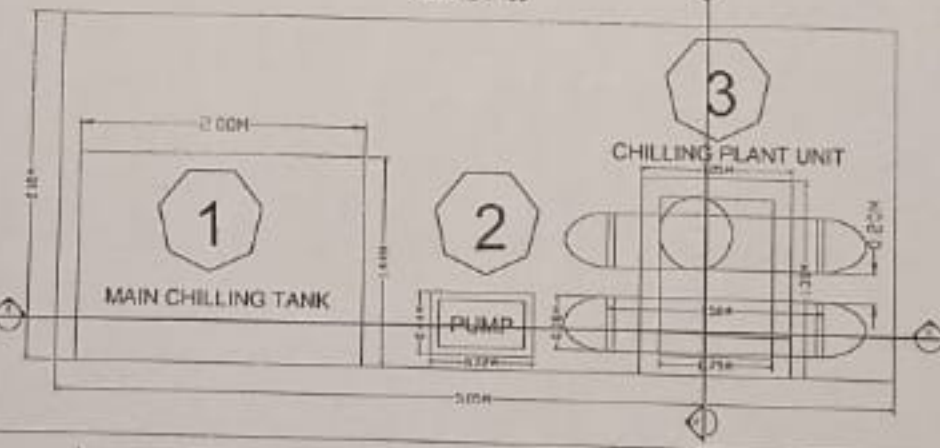

STR. NO.	TAG NO.	DESCRIPTION	MOC	CAP. / SIZE	LOCATION IN FACTORY
1	SLEPST052	MAIN CHILLING TANK	MS	5 M3	1st FLOOR
2	SLEPST053	CHILLING PLANT UNIT	MS	10 TR	1st FLOOR
3	SLEPST054	PUMP	SS-316	3 HP	1st FLOOR

31 CHILLING PLANT (10 TR)

SCALE 1:100

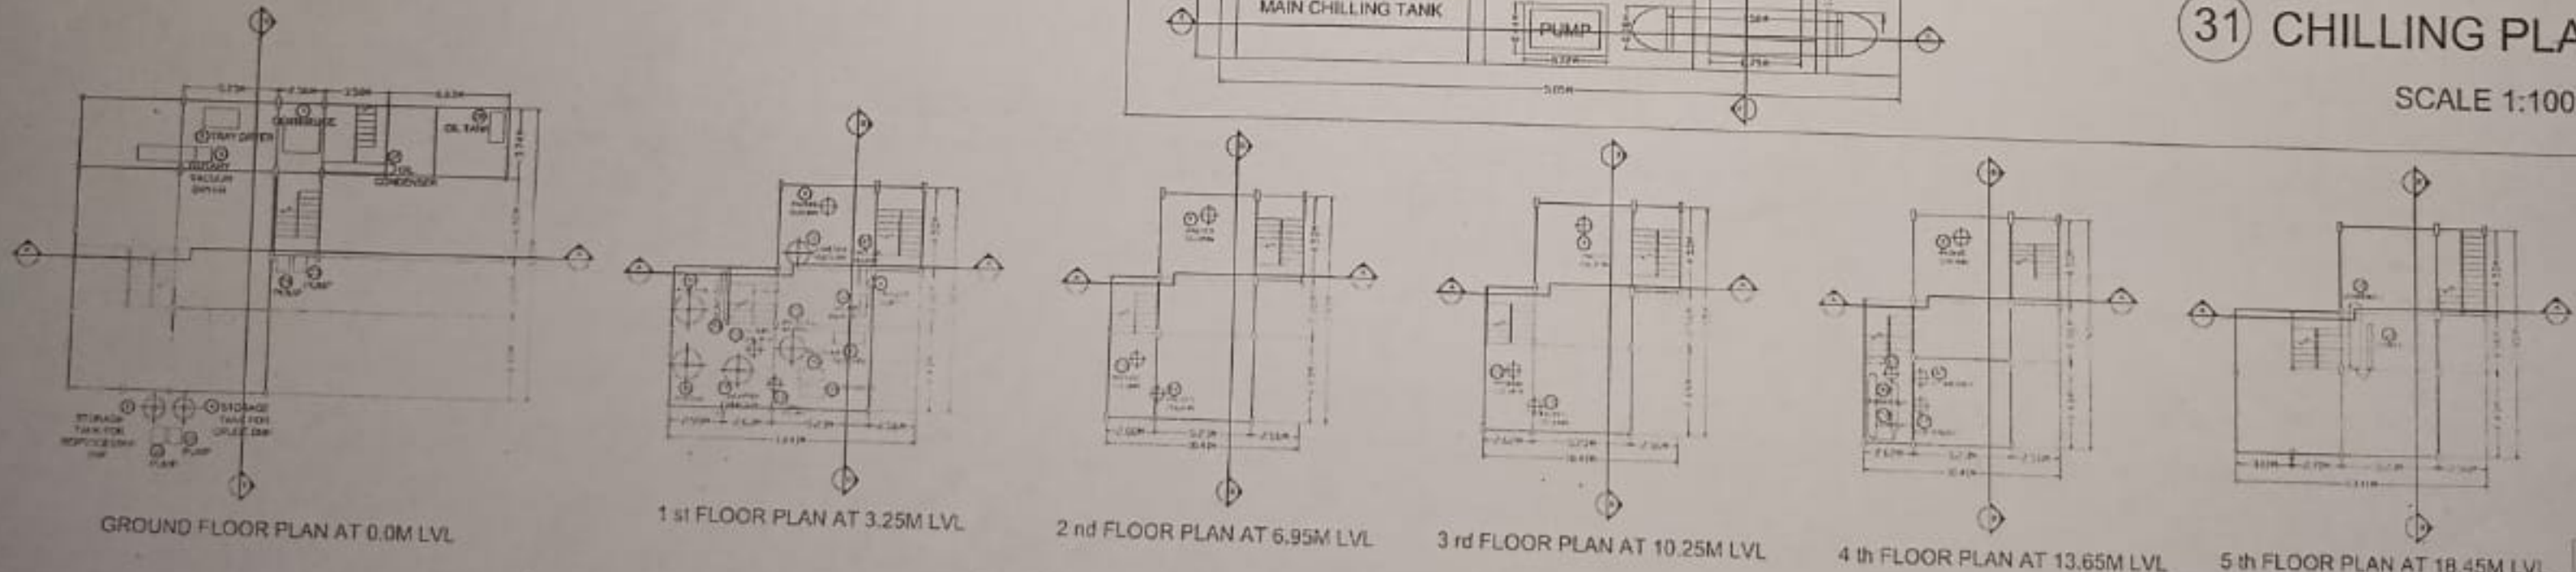

GROUND FLOOR PLAN AT 0.0M LVL

1st FLOOR PLAN AT 3.25M LVL

2nd FLOOR PLAN AT 6.95M LVL


3rd FLOOR PLAN AT 10.25M LVL

4th FLOOR PLAN AT 13.65M LVL


5th FLOOR PLAN AT 18.45M LVL

30 PRODUCTION PLANT
SCALE 1:100

SULAM CHIMICALS PVT LTD
 100, 101, 102,1000.

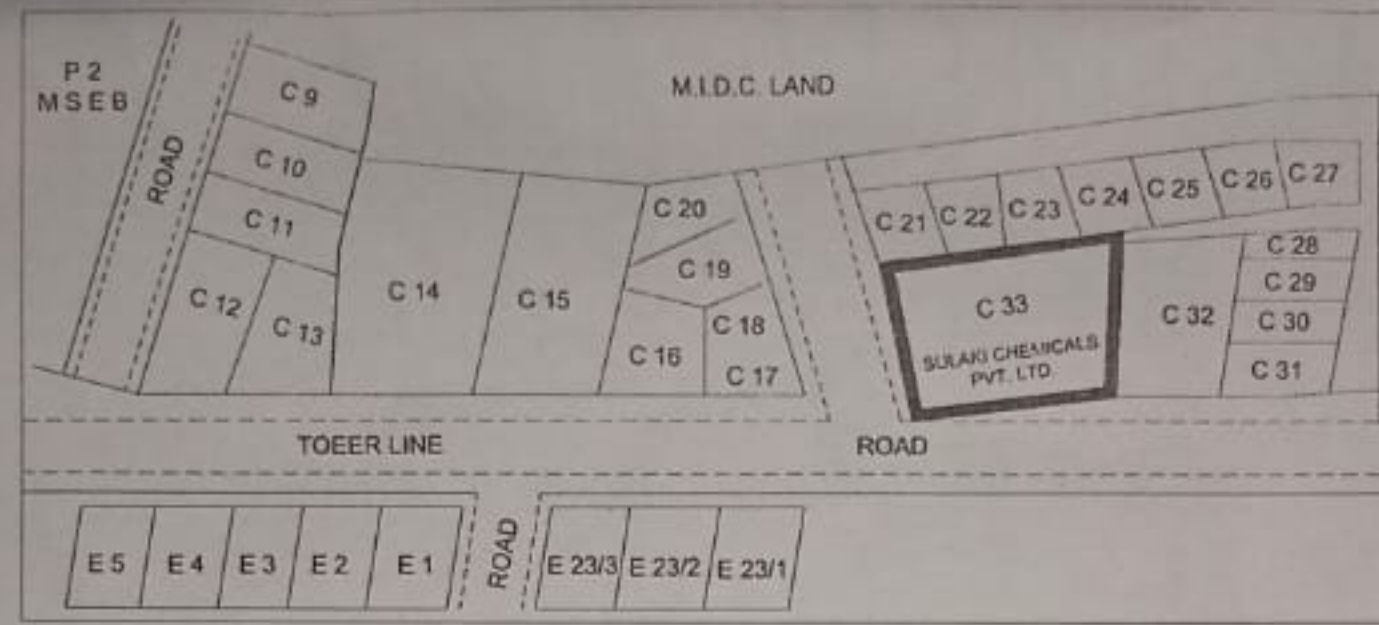

LOCATION PLAN
SCALE : N.T.S.

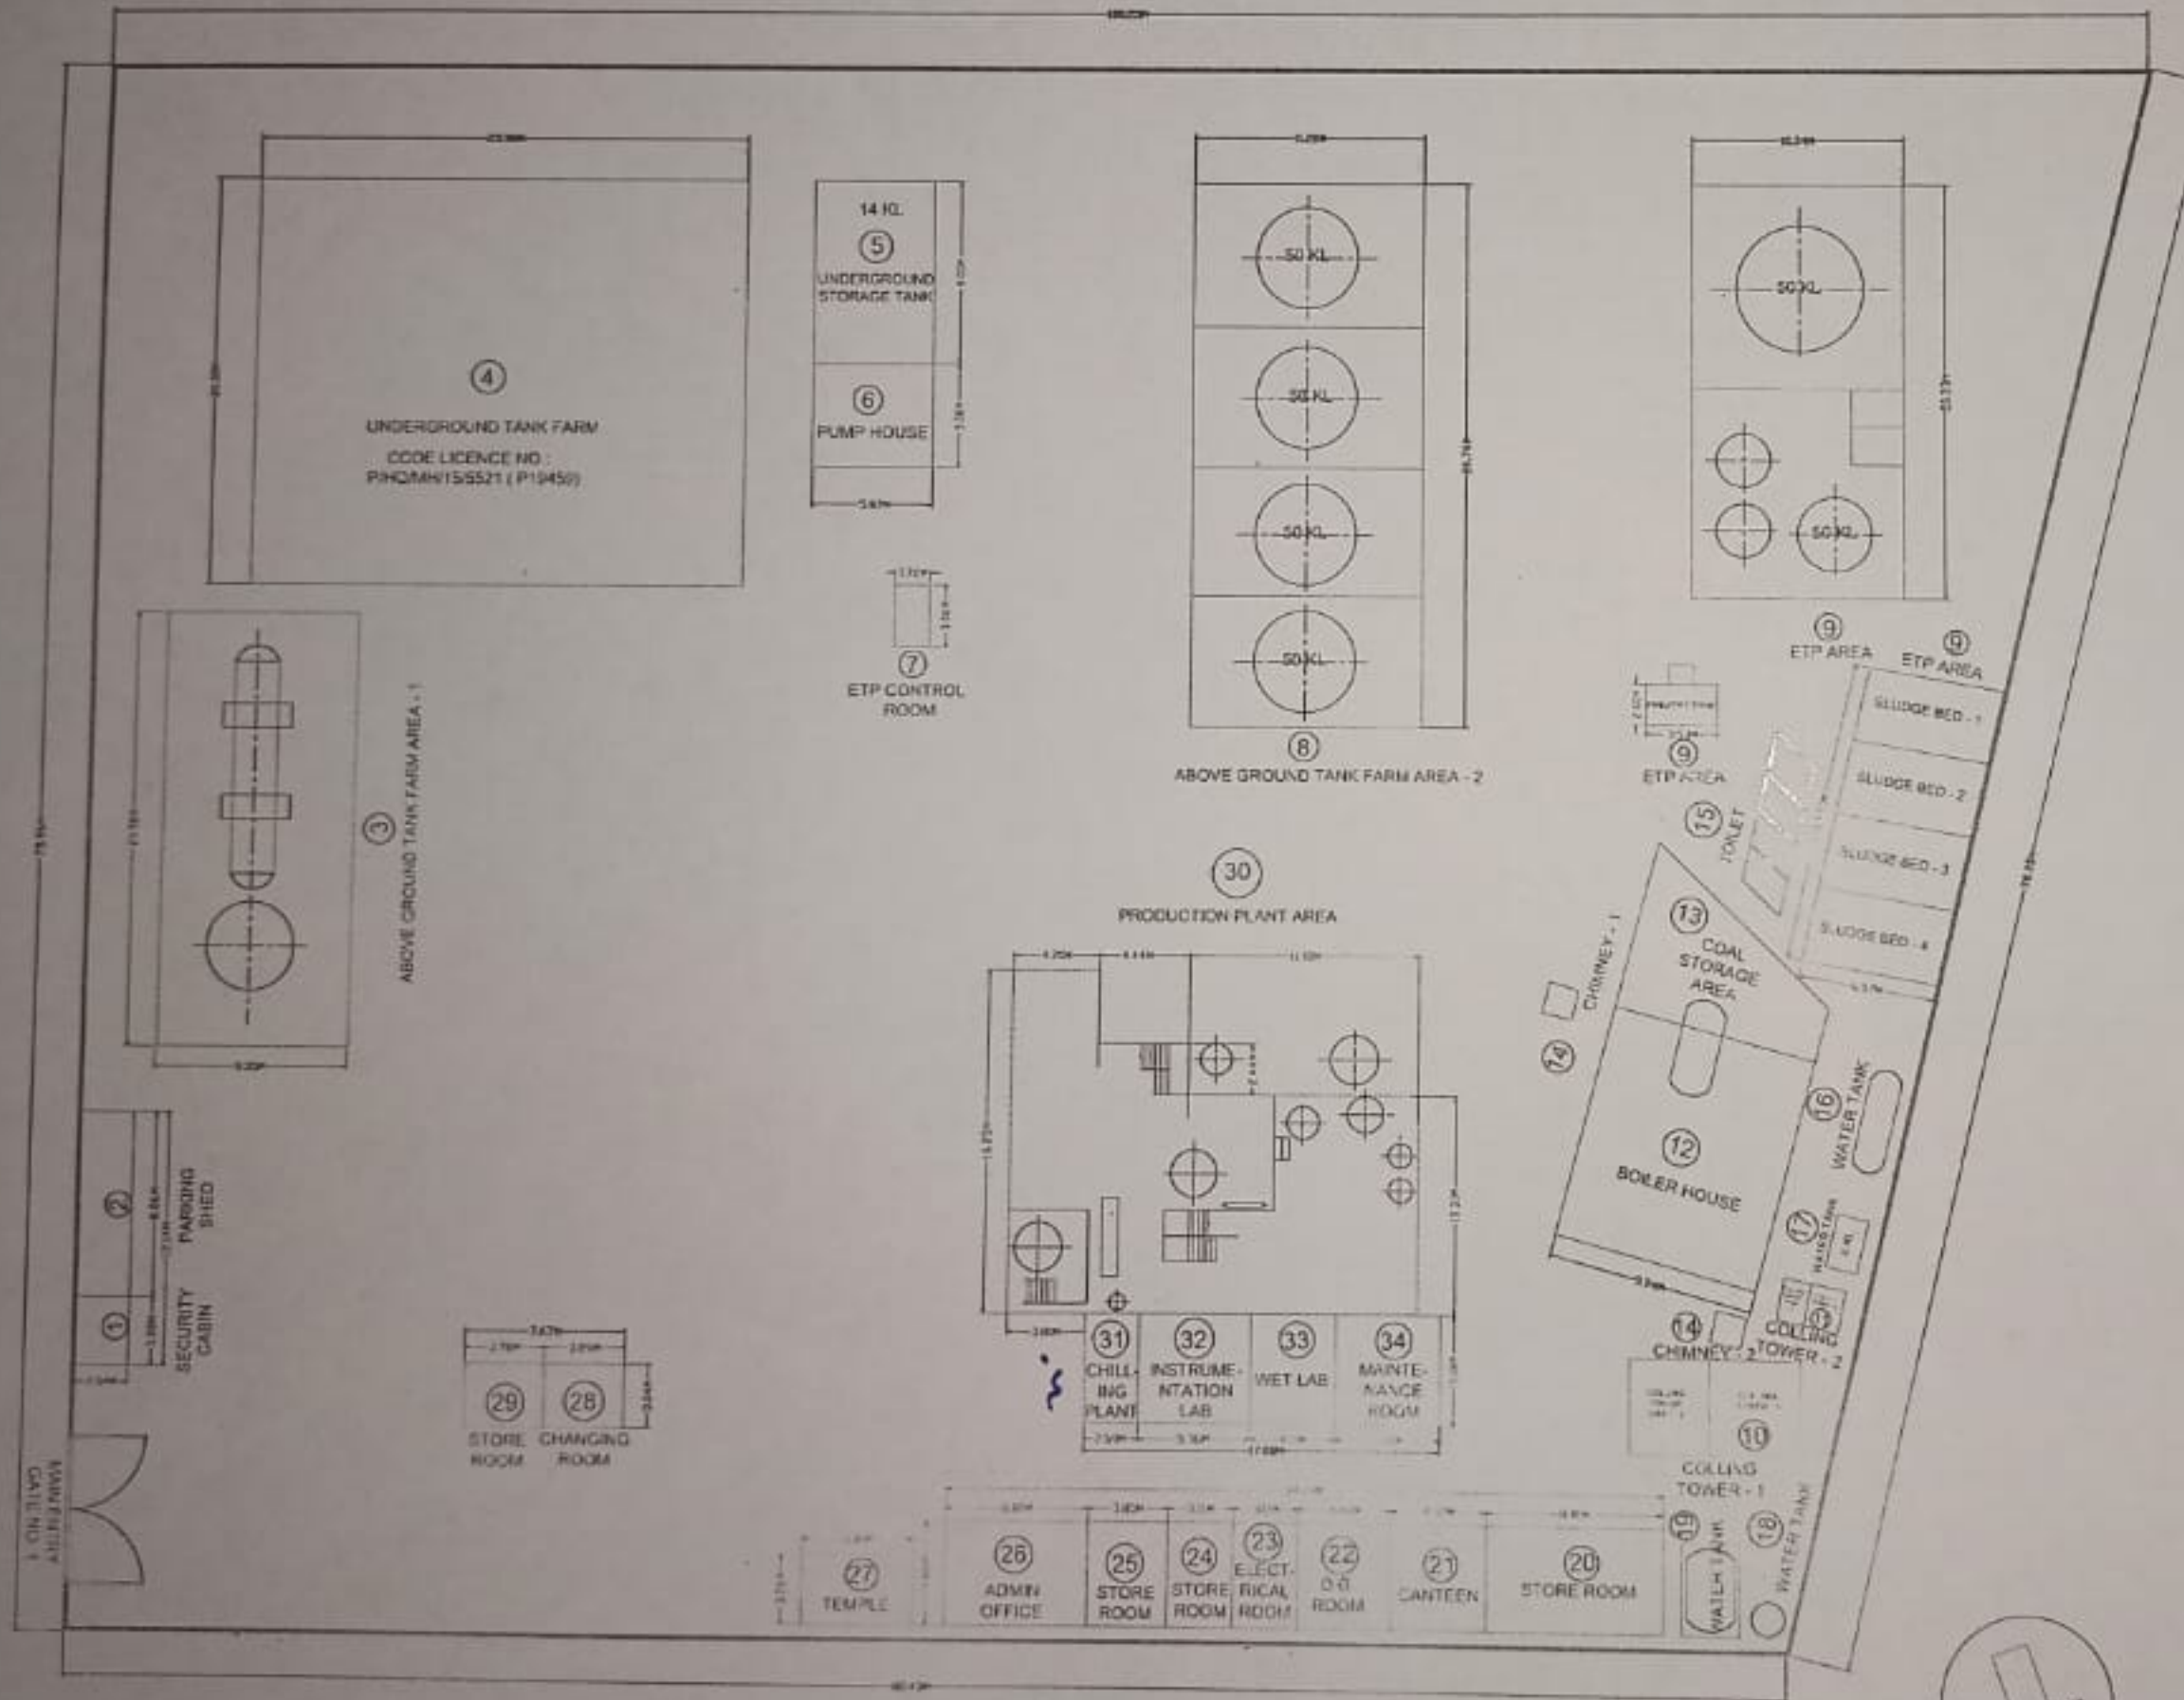

SITE PLAN
SCALE : 1:500

STAMP OF APPROVAL

NOTE -
ALL DIM ARE IN MTRS
PLOT OF BOUNDARY RED

STRUCTURE / BUILDING LIST

STR. NO	DESCRIPTION
1	SECURITY CABIN
2	PARKING SHED
3	ABOVE GROUND TANK FARM AREA - 1
4	UNDERGROUND TANK FARM
5	UNDERGROUND STORAGE TANK
6	PUMP HOUSE
7	ETP CONTROL ROOM
8	ABOVE GROUND TANK FARM AREA - 2
9	ETP AREA
10	COLLING TOWER 1
11	COLLING TOWER 2
12	BOILER HOUSE
13	COAL STORAGE AREA
14	CHIMNEY 1 & 2
15	TOILET
16	WATER TANK
17	WATER TANK
18	WATER TANK
19	WATER TANK
20	STORE ROOM
21	CANTEEN
22	D.G.ROOM
23	ELECTRICAL ROOM
24	STORE ROOM
25	STORE ROOM
26	ADMIN OFFICE
27	TEMPLE
28	CHANGING ROOM
29	STORE ROOM
30	PRODUCTION PLANT AREA
31	CHILLING PLANT
32	INSTRUMENTATION LAB
33	WET LAB
34	MAINTENANCE ROOM

SULAKI CHEMICALS PVT LTD
PLOT NO. C-33, LOTE PARSHURAM, M.I.D.C. AREA,
TAL-KHED, DIST. RATHNAGIRI, MAHARASHTRA-415 722.

BY	DATE	TITLE
SATISH SUTAR	12/01/2021	PLOT PLAN LAYOUT (C-33)
CHECKED		
APPROVED		
SCALE	SHEET 1 OF 2	DRG. NO. : SULAKI/LOTE/LAYOUT/01

Devshree Industrial Solutions
Office - Chinchwad, Pune / Rona - Raigad
7750285095, devshreeindustrialsolutions@gmail.com