


**LOCATION PLAN**  
SCALE : N.T.S.

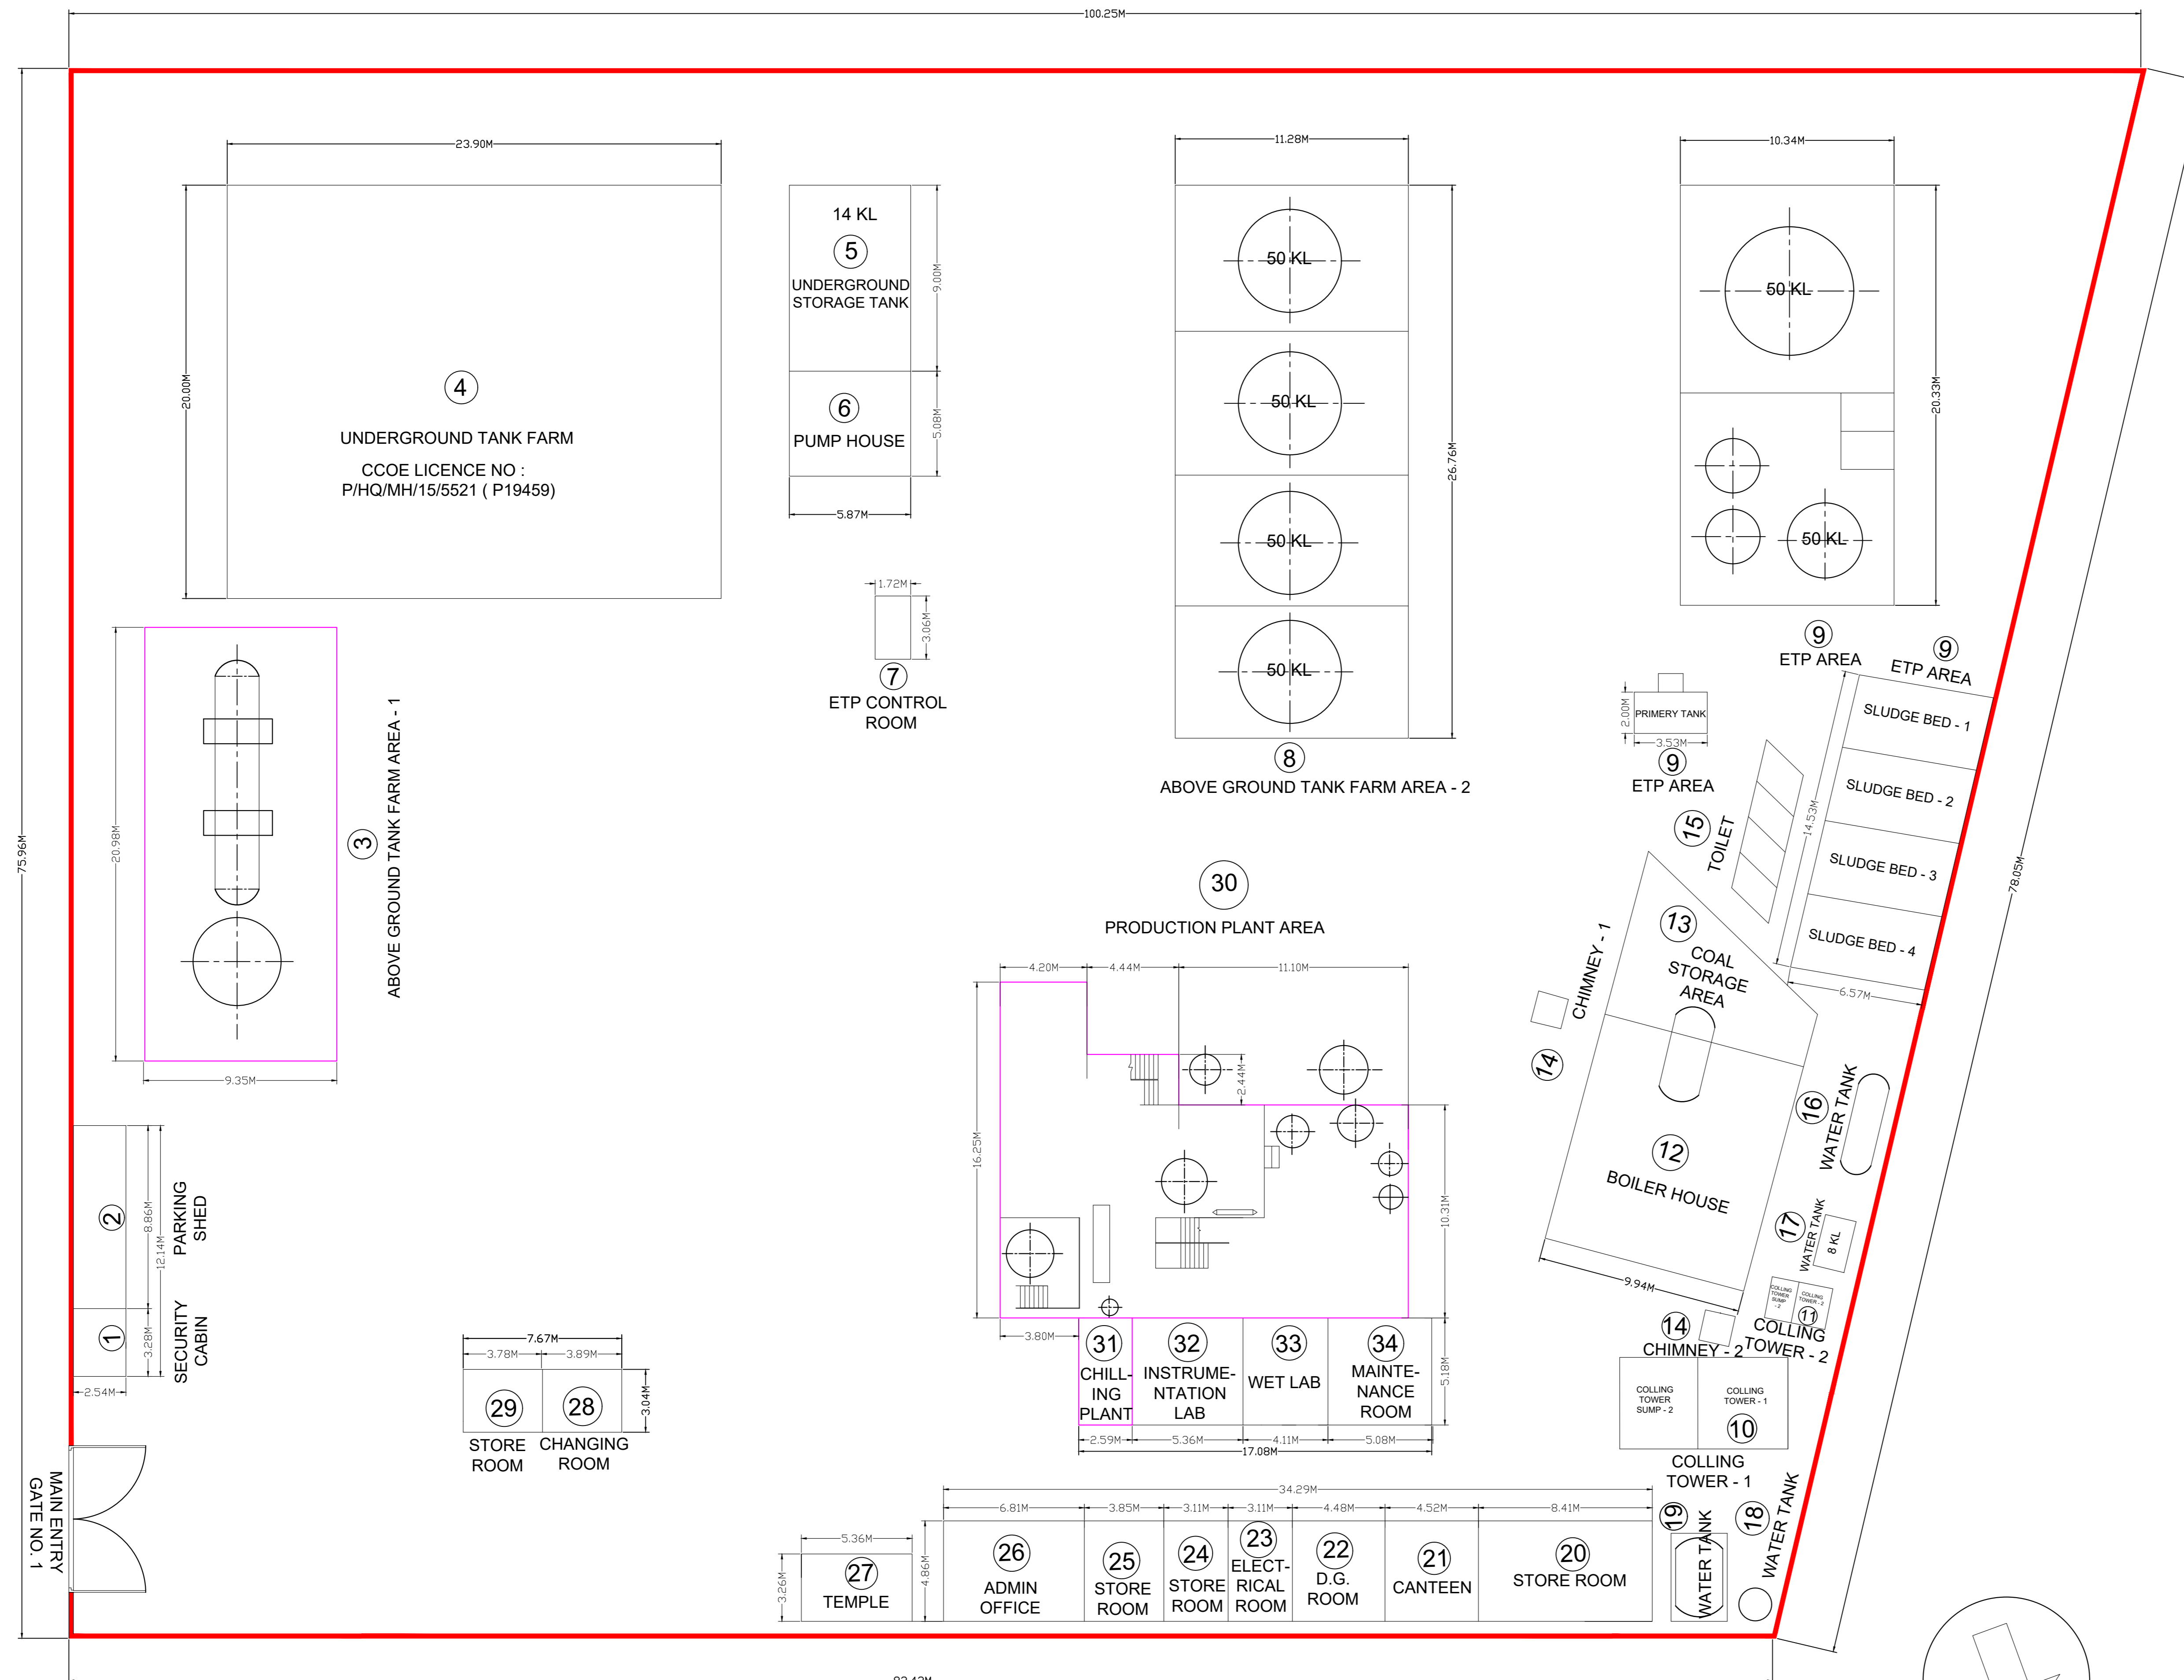

**SITE PLAN**  
SCALE : 1:500

**STAMP OF APPROVAL**

NOTE -  
ALL DIM ARE IN MTRS  
PLOT OF BOUNDARY RED

**STRUCTURE / BUILDING LIST**

STR. NO	DESCEIPTION
1	SECURITY CABIN
2	PARKING SHED
3	ABOVE GROUND TANK FARM AREA - 1
4	UNDERGROUND TANK FARM
5	UNDERGROUND STORAGE TANK
6	PUMP HOUSE
7	ETP CONTROL ROOM
8	ABOVE GROUND TANK FARM AREA - 2
9	ETP AREA
10	COLLING TOWER 1
11	COLLING TOWER 2
12	BOILER HOUSE
13	COAL STORAGE AREA
14	CHIMNEY 1 & 2
15	TOILET
16	WATER TANK
17	WATER TANK
18	WATER TANK
19	WATER TANK
20	STORE ROOM
21	CANTEEN
22	D.G.ROOM
23	ELECTRICAL ROOM
24	STORE ROOM
25	STORE ROOM
26	ADMIN OFFICE
27	TEMPLE
28	CHANGING ROOM
29	STORE ROOM
30	PRODUCTION PLANT AREA
31	CHILLING PLANT
32	INSTRUMENTATION LAB
33	WET LAB
34	MAINTENANCE ROOM

**SULAKI CHEMICALS PVT LTD**

PLOT NO. C-33, LOTE PARSHURAM, M.I.D.C. AREA,  
TAL-KHED, DIST- RATNAGIRI, MAHARASHTRA-415 722.

BY	DATE	TITLE :- <b>PLOT PLAN LAYOUT ( C-33 )</b>
DRAWN	12/01/2021	
CHECKED		
APPROVED		
SCALE	1 : 500	SHEET 1 OF 2
DRG. NO. : SULAKI/LOTE/LAYOUT/01		
<b>Devshree Industrial Solutions</b> Office - Chinchwad, Pune / Roha, Raigad 7798098095, devshreeindustrialsolutions@gmail.com		