




श्री. अशोक को. शंभू भूखण्ड  
श्री. अशोक को. शंभू भूखण्ड  
श्री. अशोक को. शंभू भूखण्ड

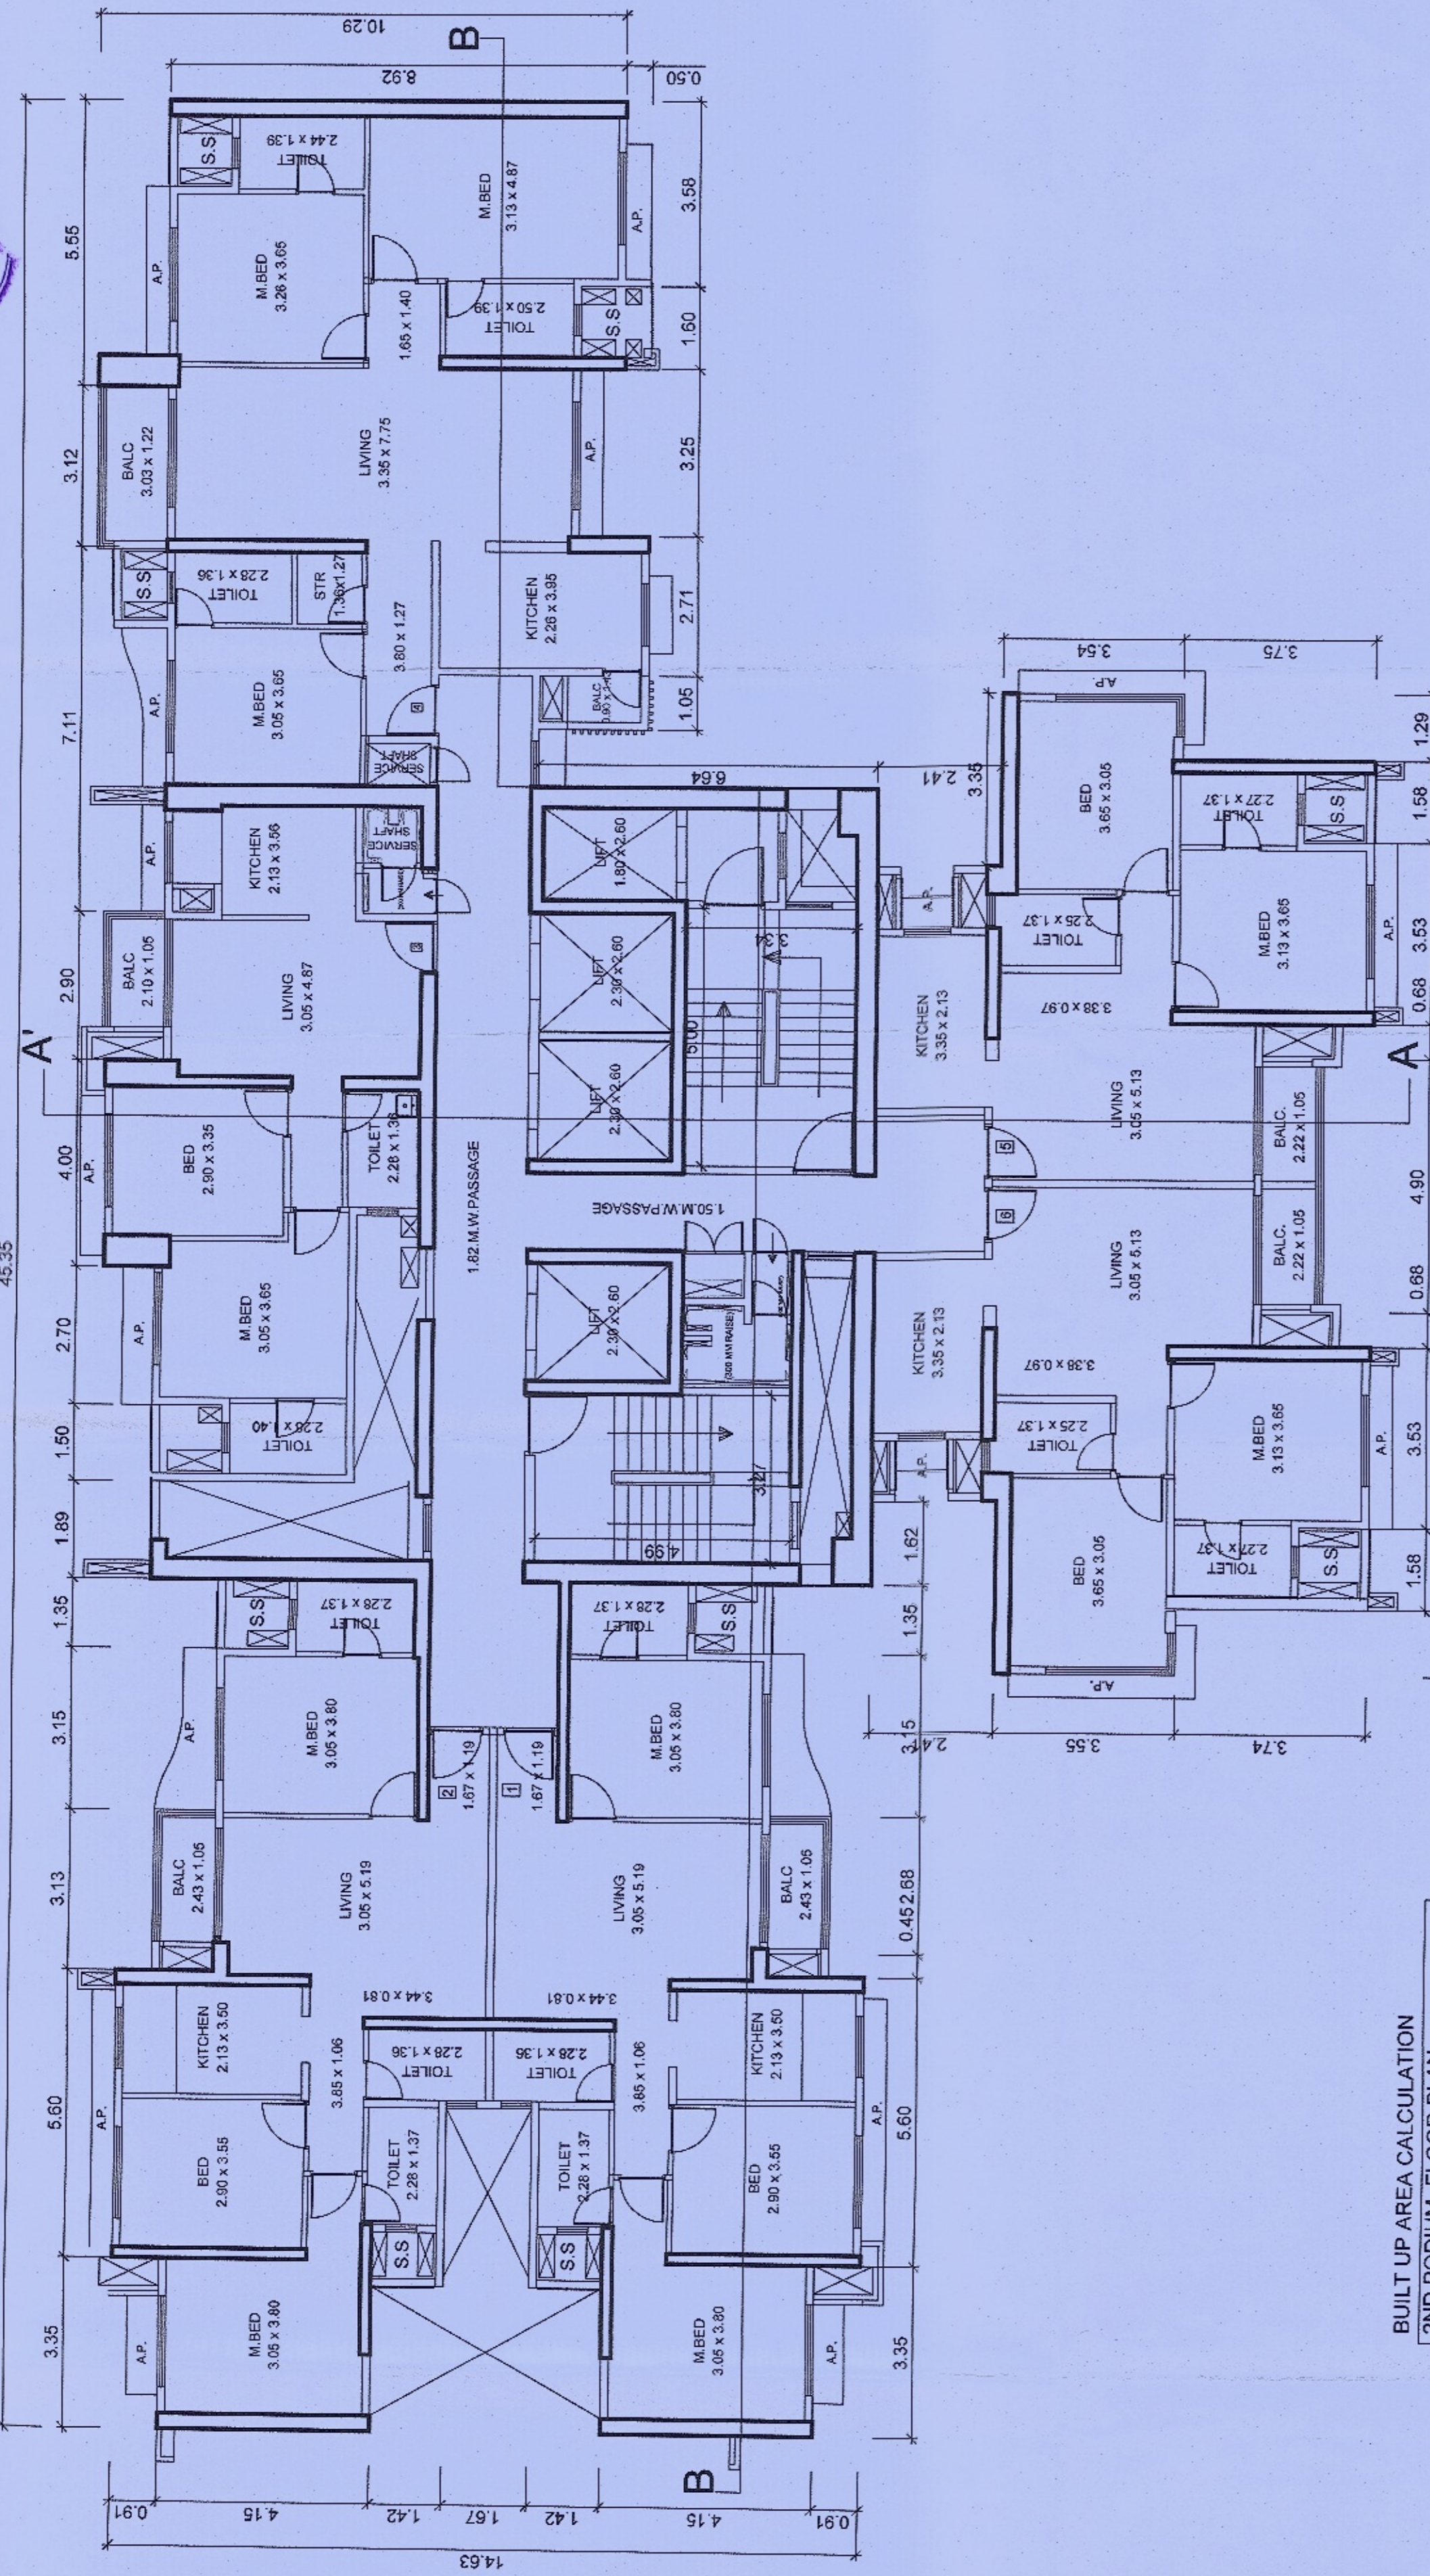

TYPICAL FLOOR PLAN  
(2ND TO 5TH, 7TH TO 10TH, 12TH TO 15TH, 17TH TO 20TH,  
22ND TO 25TH, 27TH TO 29TH FLOOR)  
SCALE - 1:100

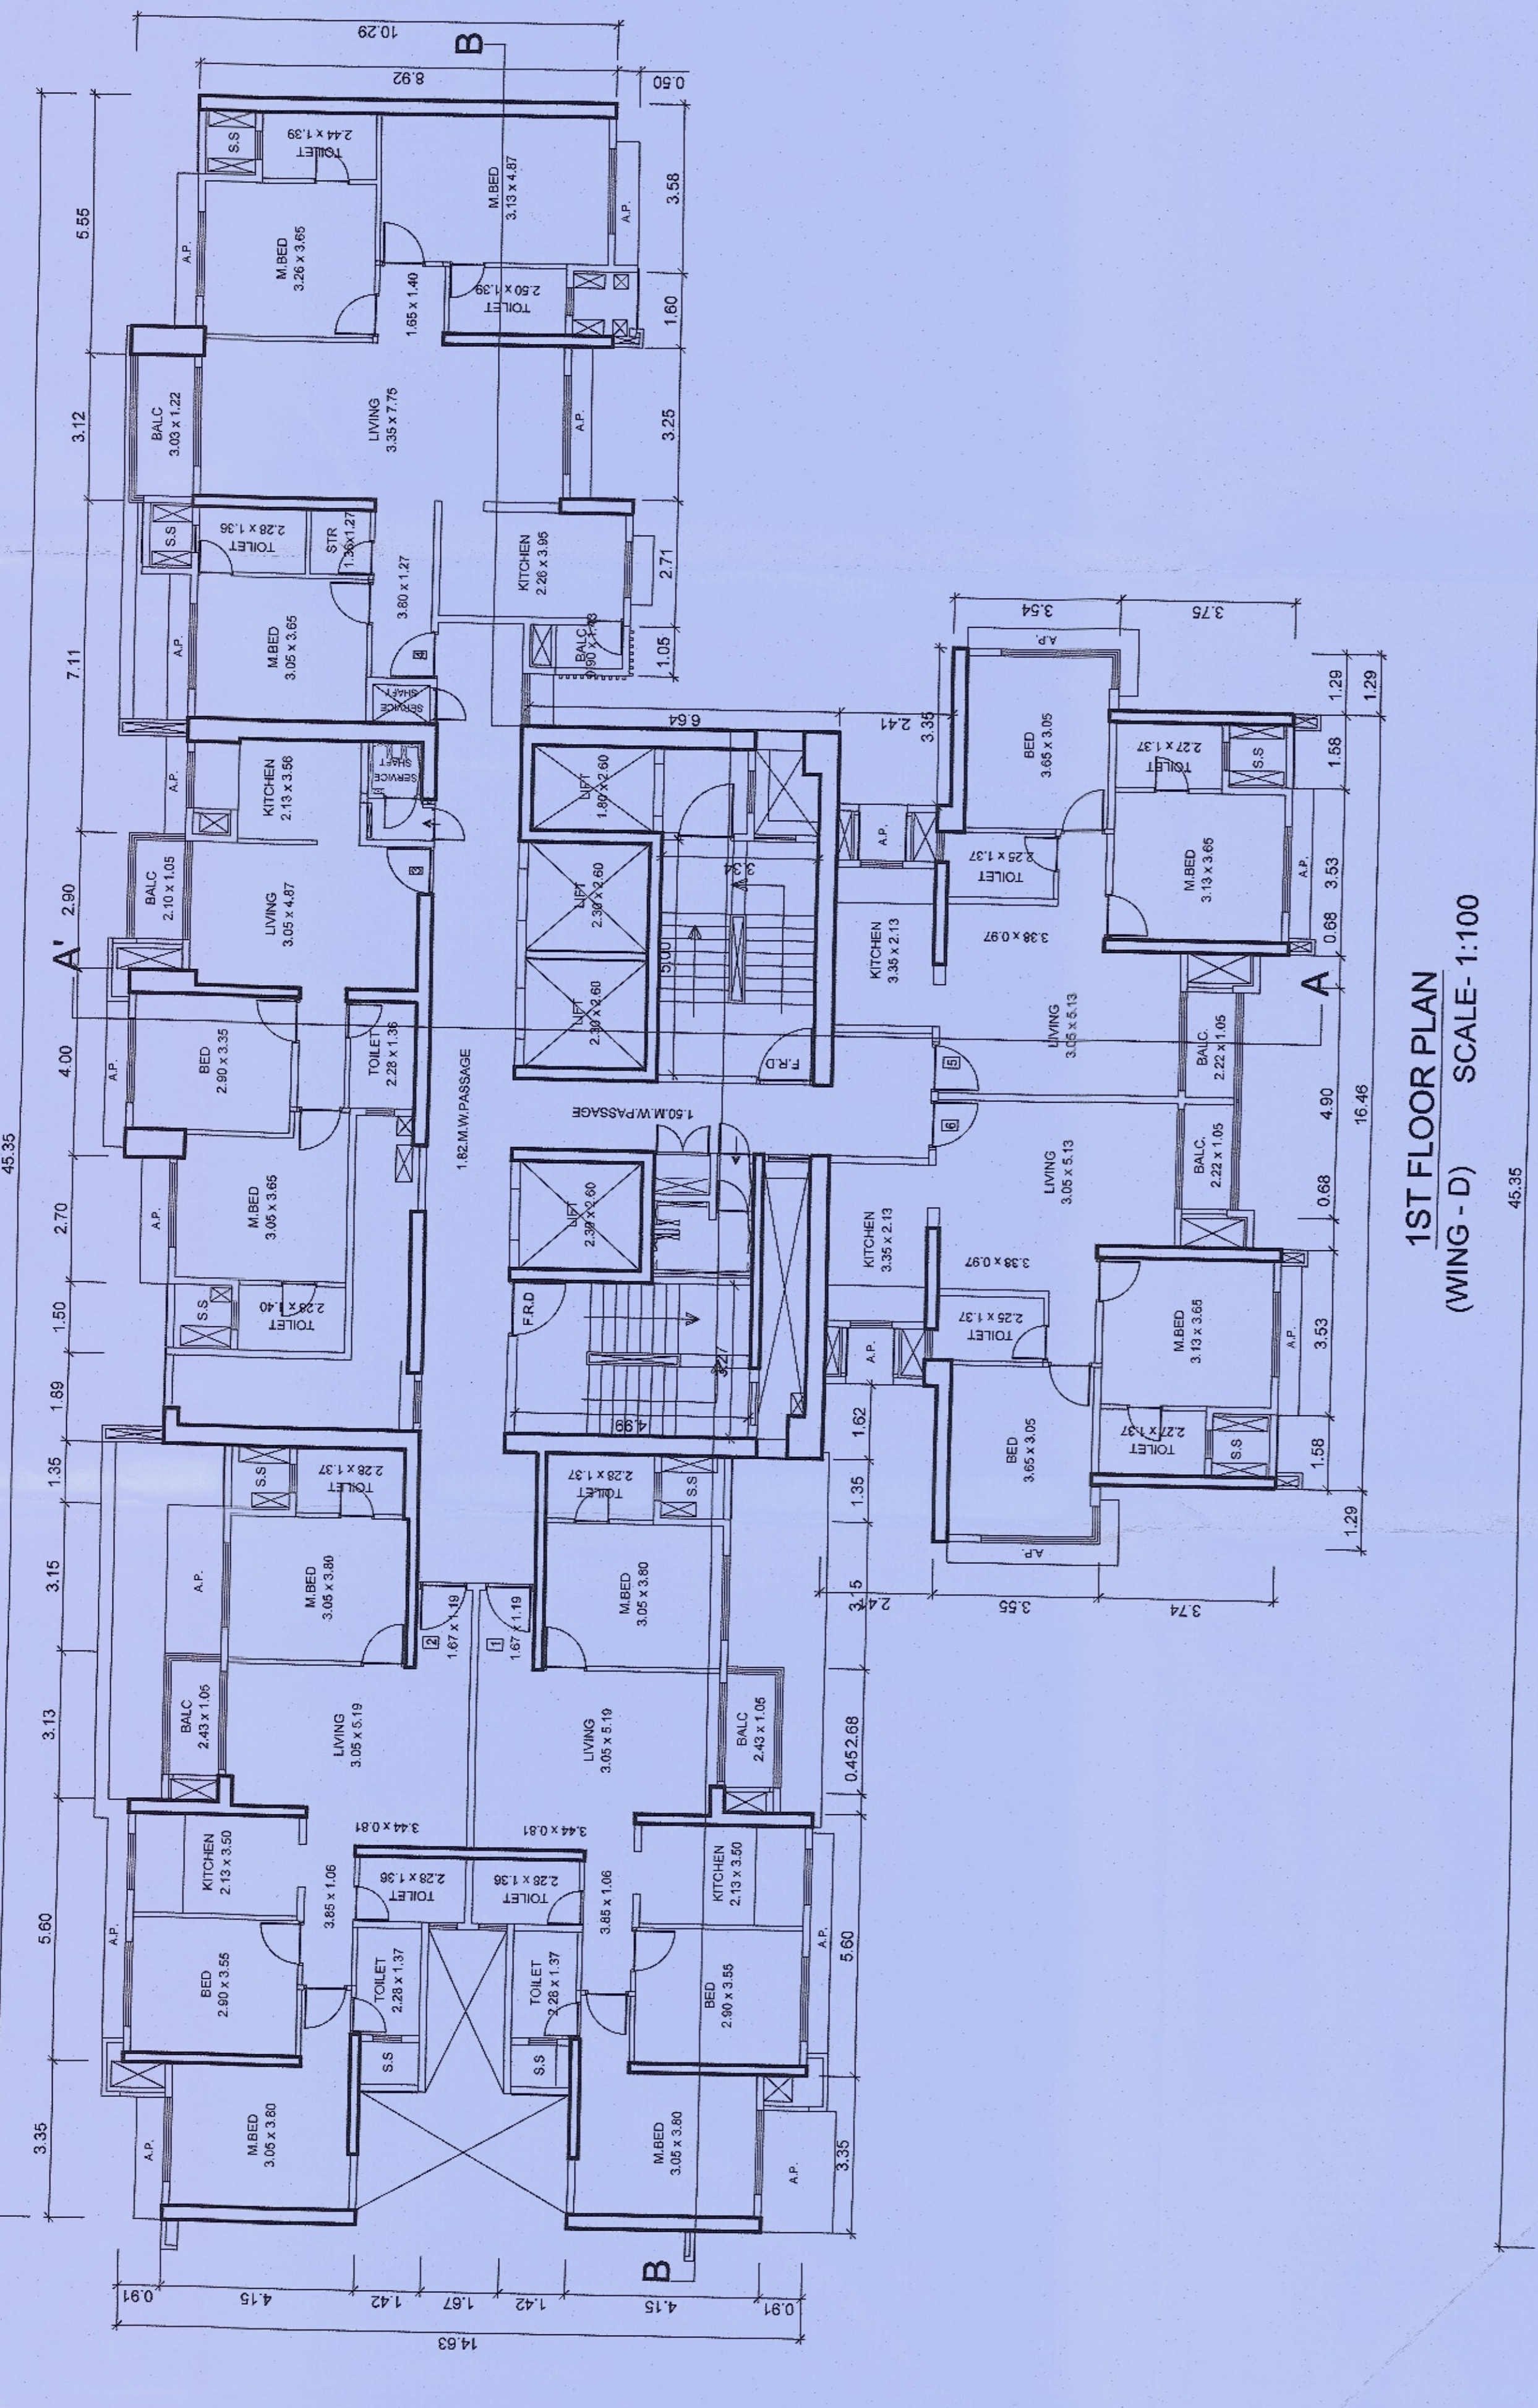

1ST FLOOR PLAN  
(WING - D) SCALE - 1:100

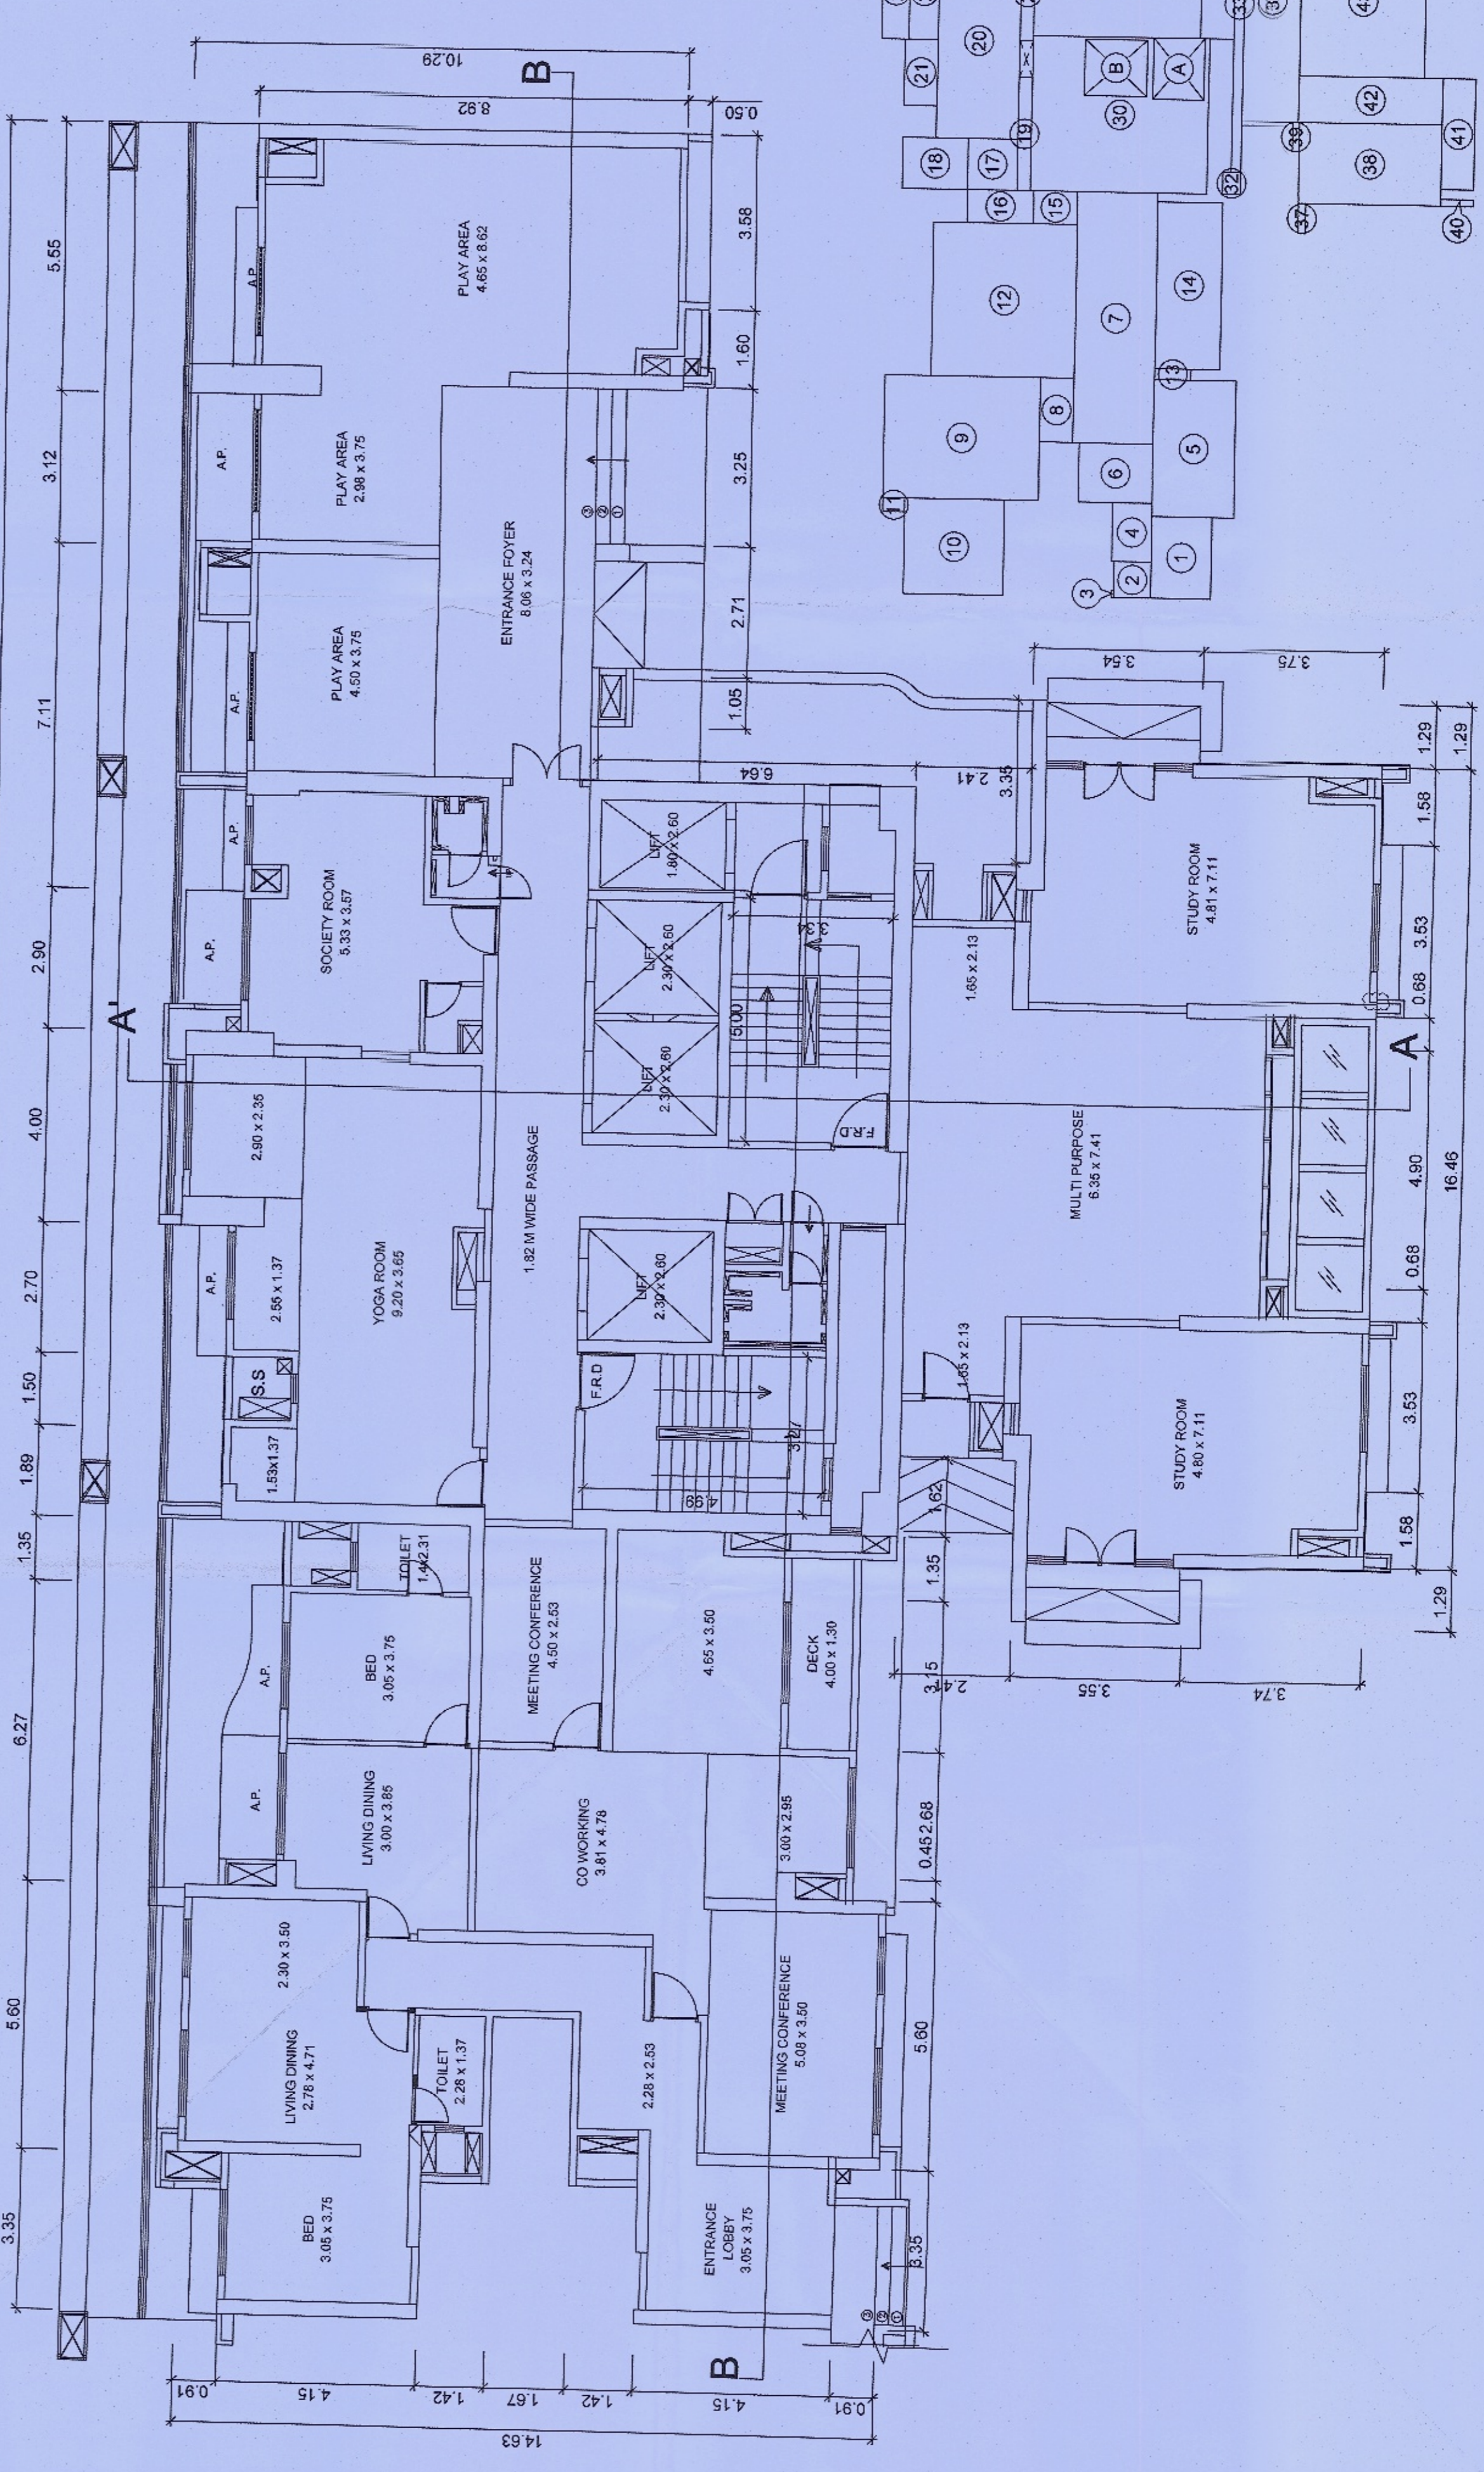


2ND PODIUM FLOOR PLAN  
(WING - D) SCALE - 1:100

BUILT UP AREA CALCULATION

NO.	DESCRIPTION	AREA (SQ.M)
1	3.35 X 2.51 X 1 NO	8.41 SQ.M
2	1.48 X 1.54 X 1 NO	2.28 SQ.M
3	0.28 X 0.10 X 1 NO	0.03 SQ.M
4	2.40 X 1.54 X 1 NO	3.64 SQ.M
5	5.51 X 3.42 X 1 NO	19.19 SQ.M
6	2.43 X 3.05 X 1 NO	7.44 SQ.M
7	10.28 X 3.34 X 1 NO	34.27 SQ.M
8	2.83 X 1.39 X 1 NO	3.96 SQ.M
9	5.04 X 6.48 X 1 NO	32.66 SQ.M
10	3.52 X 4.15 X 1 NO	14.62 SQ.M
11	0.57 X 0.91 X 1 NO	0.52 SQ.M
12	0.28 X 0.57 X 1 NO	0.16 SQ.M
13	0.45 X 1.52 X 1 NO	0.68 SQ.M
14	5.57 X 2.71 X 1 NO	15.26 SQ.M
15	1.35 X 1.82 X 1 NO	2.46 SQ.M
16	1.35 X 2.76 X 1 NO	3.73 SQ.M
17	2.08 X 2.71 X 1 NO	5.64 SQ.M
18	4.51 X 0.55 X 1 NO	2.54 SQ.M
19	6.01 X 3.41 X 1 NO	27.31 SQ.M
20	7.00 X 1.37 X 1 NO	9.60 SQ.M
21	4.00 X 1.22 X 1 NO	4.88 SQ.M
22	3.80 X 1.55 X 1 NO	5.89 SQ.M
23	2.80 X 6.18 X 1 NO	17.30 SQ.M
24	0.45 X 3.17 X 1 NO	1.43 SQ.M
25	1.19 X 4.31 X 1 NO	5.14 SQ.M
26	2.35 X 5.57 X 1 NO	13.08 SQ.M
27	1.63 X 3.87 X 1 NO	6.30 SQ.M
28	1.20 X 0.15 X 1 NO	0.18 SQ.M
29	6.32 X 7.98 X 1 NO	50.43 SQ.M
30	8.15 X 6.97 X 1 NO	56.78 SQ.M
31	0.60 X 0.75 X 1 NO	0.45 SQ.M
32	13.68 X 0.40 X 1 NO	5.47 SQ.M
33	6.66 X 1.38 X 1 NO	9.18 SQ.M
34	0.90 X 0.75 X 1 NO	0.68 SQ.M
35	9.55 X 2.36 X 1 NO	22.48 SQ.M
36	1.24 X 0.30 X 1 NO	0.37 SQ.M
37	3.30 X 5.93 X 1 NO	19.57 SQ.M
38	1.19 X 0.28 X 1 NO	0.33 SQ.M
39	0.27 X 1.37 X 1 NO	0.37 SQ.M
40	4.53 X 1.37 X 1 NO	6.21 SQ.M
41	1.90 X 0.68 X 1 NO	1.30 SQ.M
42	6.15 X 2.20 X 1 NO	13.58 SQ.M
43	3.08 X 5.98 X 1 NO	18.48 SQ.M
44	4.53 X 1.37 X 1 NO	6.21 SQ.M
45	3.11 X 8.85 X 1 NO	27.51 SQ.M
46	0.54 X 0.23 X 1 NO	0.12 SQ.M
47	1.25 X 0.30 X 1 NO	0.38 SQ.M
48	0.28 X 1.37 X 1 NO	0.38 SQ.M
49	0.28 X 1.37 X 1 NO	0.38 SQ.M
50	TOTAL ADDITION	530.10 SQ.M
51	DEDUCTIONS	
A	2.50 X 2.14 X 1 NO	5.35 SQ.M
B	2.30 X 2.60 X 2 NOS	11.96 SQ.M
C	2.30 X 2.60 X 1 NO	5.98 SQ.M
D	1.80 X 2.60 X 1 NO	4.68 SQ.M
E	2.30 X 2.60 X 2 NOS	11.96 SQ.M
F	2.30 X 2.60 X 1 NO	5.98 SQ.M
G	1.80 X 2.60 X 1 NO	4.68 SQ.M
H	TOTAL DEDUCTION	27.97 SQ.M
I	TOTAL BUILT UP AREA	502.13 SQ.M

AREA DIAGRAM FOR 2ND PODIUM FLOOR PLAN  
(WING - D) SCALE - 1:200

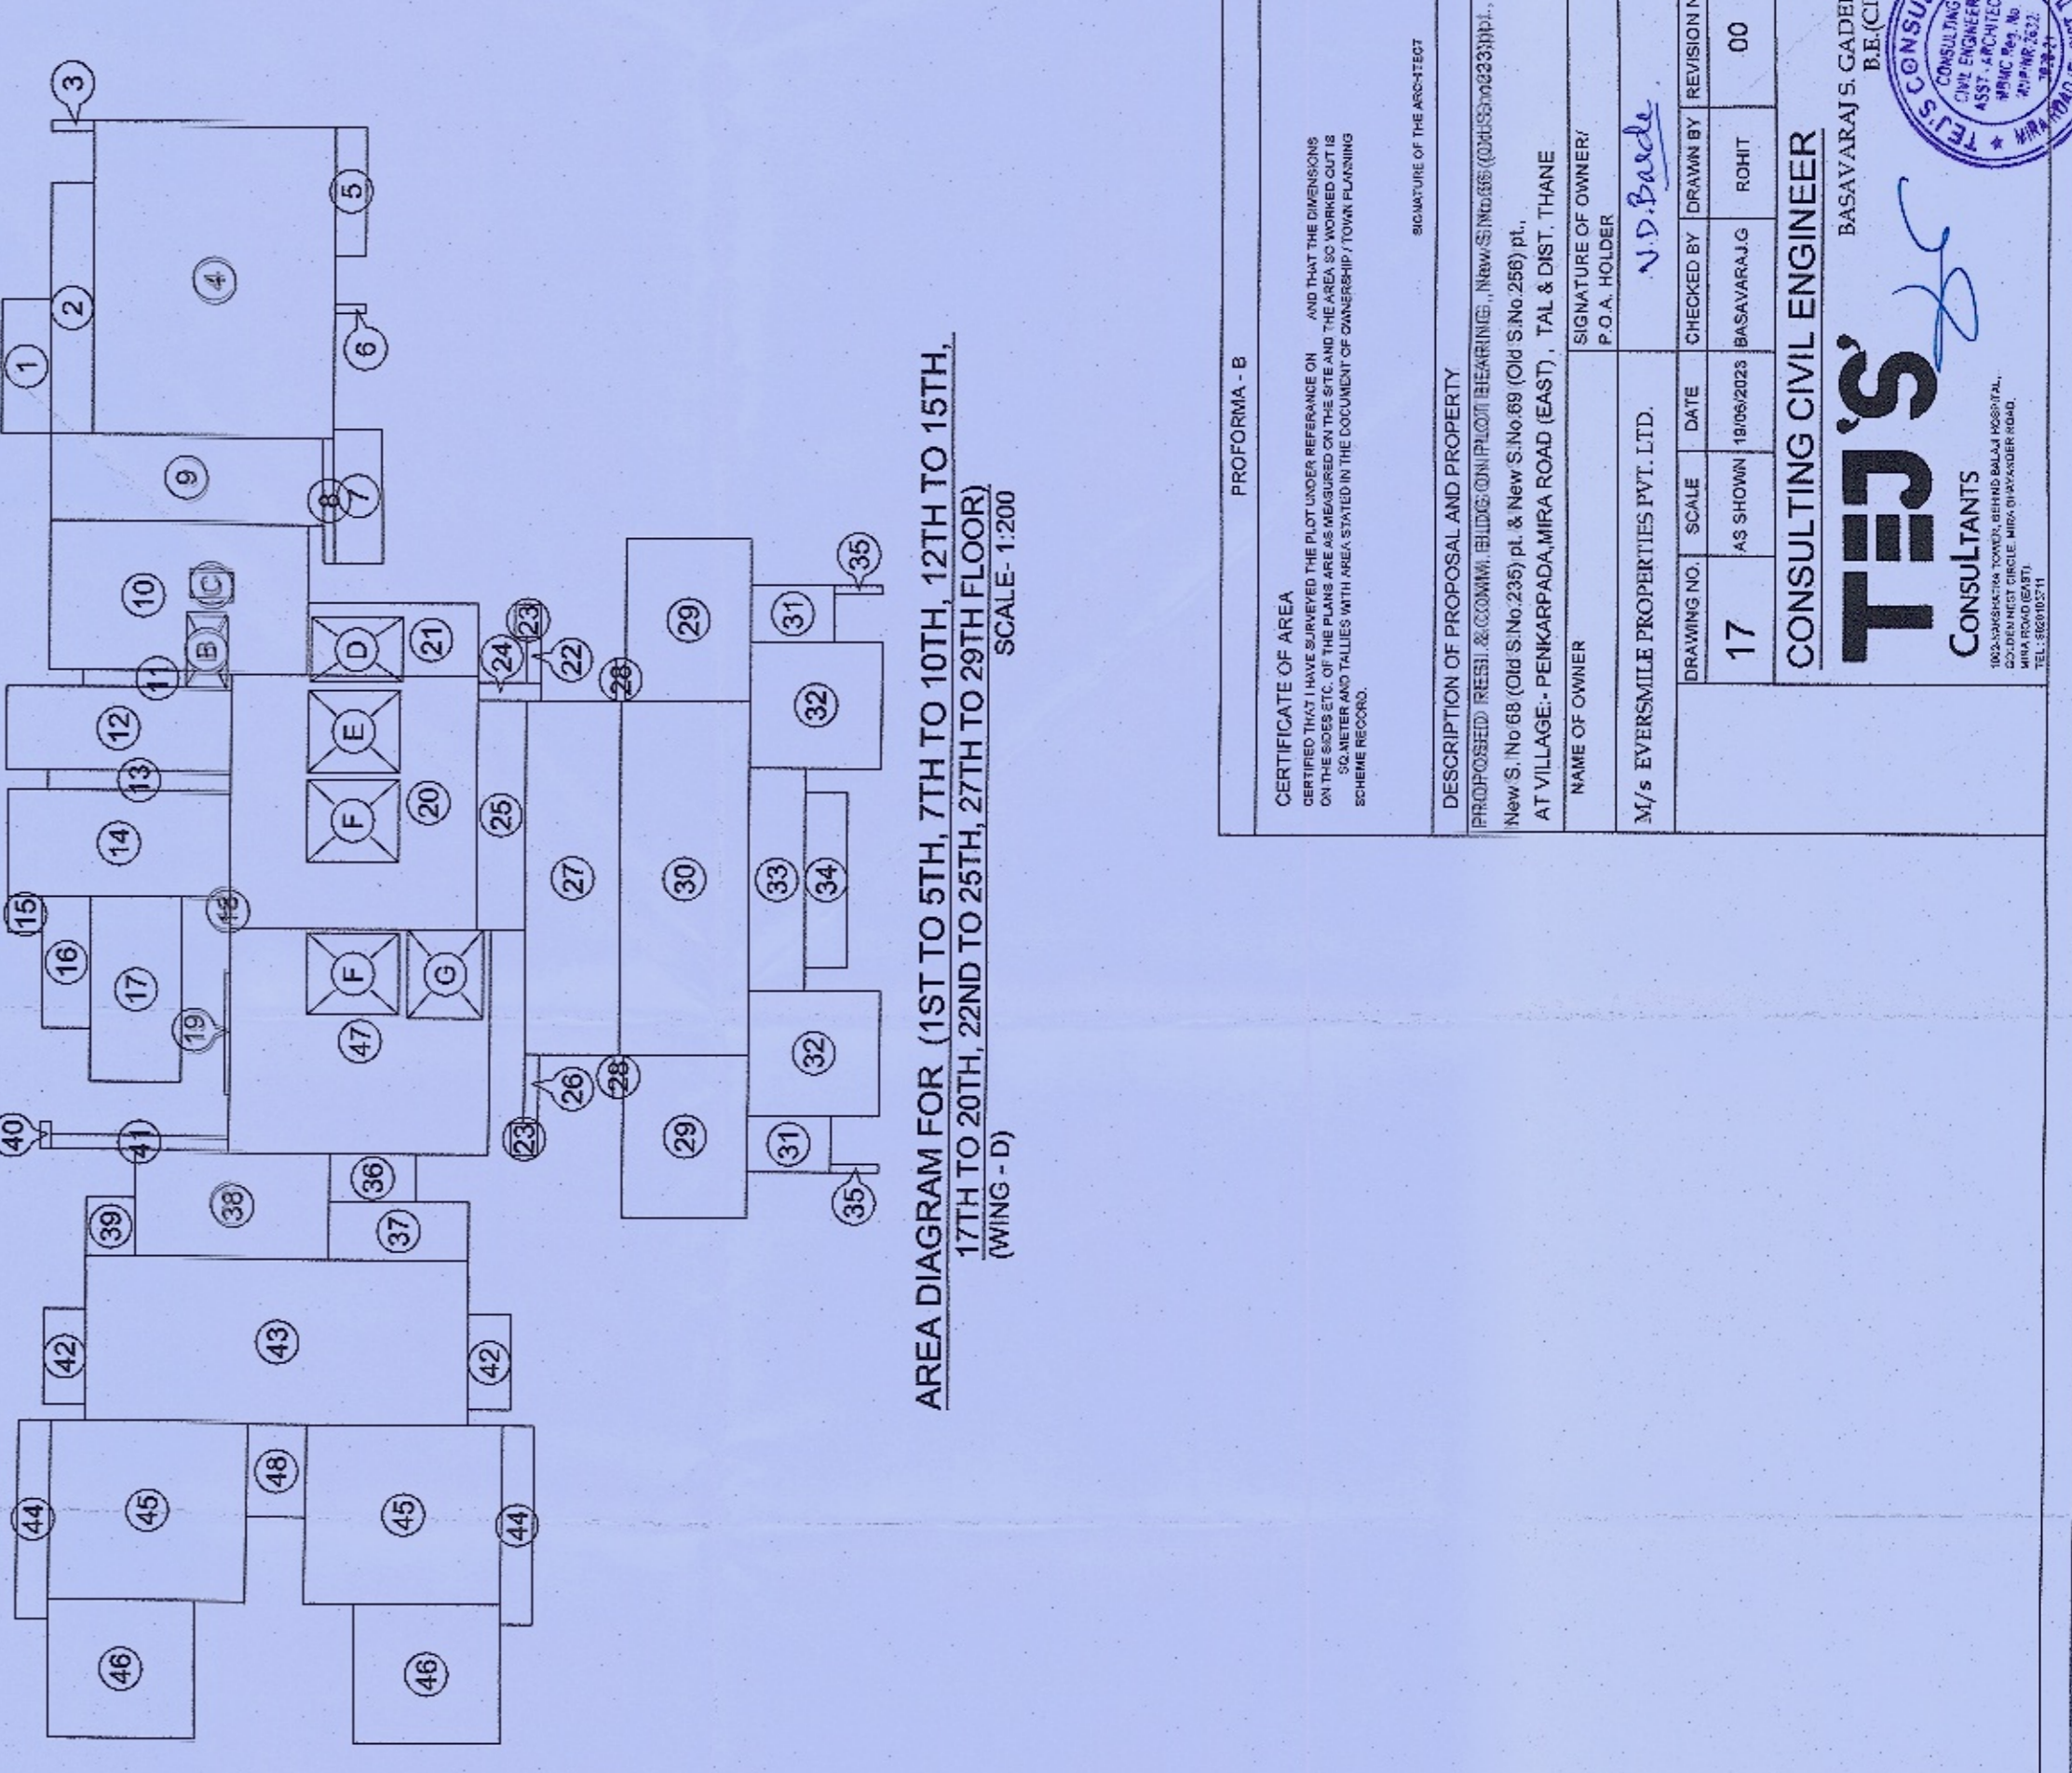

AREA DIAGRAM FOR (1ST TO 5TH, 7TH TO 10TH, 12TH TO 15TH,  
17TH TO 20TH, 22ND TO 25TH, 27TH TO 29TH FLOOR)  
(WING - D) SCALE - 1:200

BUILT UP AREA CALCULATION

NO.	DESCRIPTION	AREA (SQ.M)
1	3.75 X 1.38 X 1 NO	5.18 SQ.M
2	7.00 X 1.41 X 1 NO	9.87 SQ.M
3	8.71 X 6.64 X 1 NO	57.80 SQ.M
4	0.93 X 0.87 X 1 NO	0.81 SQ.M
5	0.93 X 0.87 X 1 NO	0.81 SQ.M
6	3.75 X 1.37 X 1 NO	5.14 SQ.M
7	2.43 X 3.05 X 1 NO	7.44 SQ.M
8	10.28 X 3.34 X 1 NO	34.27 SQ.M
9	2.83 X 1.39 X 1 NO	3.96 SQ.M
10	5.04 X 6.48 X 1 NO	32.66 SQ.M
11	3.52 X 4.15 X 1 NO	14.62 SQ.M
12	0.57 X 0.91 X 1 NO	0.52 SQ.M
13	0.28 X 0.57 X 1 NO	0.16 SQ.M
14	0.45 X 1.52 X 1 NO	0.68 SQ.M
15	5.57 X 2.71 X 1 NO	15.26 SQ.M
16	1.35 X 1.82 X 1 NO	2.46 SQ.M
17	1.35 X 2.76 X 1 NO	3.73 SQ.M
18	2.08 X 2.71 X 1 NO	5.64 SQ.M
19	4.51 X 0.55 X 1 NO	2.54 SQ.M
20	6.01 X 3.41 X 1 NO	27.31 SQ.M
21	7.00 X 1.37 X 1 NO	9.60 SQ.M
22	4.00 X 1.22 X 1 NO	4.88 SQ.M
23	3.80 X 1.55 X 1 NO	5.89 SQ.M
24	2.80 X 6.18 X 1 NO	17.30 SQ.M
25	0.45 X 3.17 X 1 NO	1.43 SQ.M
26	1.19 X 4.31 X 1 NO	5.14 SQ.M
27	2.35 X 5.57 X 1 NO	13.08 SQ.M
28	1.63 X 3.87 X 1 NO	6.30 SQ.M
29	1.20 X 0.15 X 1 NO	0.18 SQ.M
30	6.32 X 7.98 X 1 NO	50.43 SQ.M
31	8.15 X 6.97 X 1 NO	56.78 SQ.M
32	0.60 X 0.75 X 1 NO	0.45 SQ.M
33	13.68 X 0.40 X 1 NO	5.47 SQ.M
34	6.66 X 1.38 X 1 NO	9.18 SQ.M
35	0.90 X 0.75 X 1 NO	0.68 SQ.M
36	9.55 X 2.36 X 1 NO	22.48 SQ.M
37	1.24 X 0.30 X 1 NO	0.37 SQ.M
38	3.30 X 5.93 X 1 NO	19.57 SQ.M
39	1.19 X 0.28 X 1 NO	0.33 SQ.M
40	0.27 X 1.37 X 1 NO	0.37 SQ.M
41	4.53 X 1.37 X 1 NO	6.21 SQ.M
42	1.90 X 0.68 X 1 NO	1.30 SQ.M
43	6.15 X 2.20 X 1 NO	13.58 SQ.M
44	3.08 X 5.98 X 1 NO	18.48 SQ.M
45	4.53 X 1.37 X 1 NO	6.21 SQ.M
46	3.11 X 8.85 X 1 NO	27.51 SQ.M
47	0.54 X 0.23 X 1 NO	0.12 SQ.M
48	1.25 X 0.30 X 1 NO	0.38 SQ.M
49	0.28 X 1.37 X 1 NO	0.38 SQ.M
50	0.28 X 1.37 X 1 NO	0.38 SQ.M
51	TOTAL ADDITION	530.10 SQ.M
52	DEDUCTIONS	
A	2.50 X 2.14 X 1 NO	5.35 SQ.M
B	2.30 X 2.60 X 2 NOS	11.96 SQ.M
C	2.30 X 2.60 X 1 NO	5.98 SQ.M
D	1.80 X 2.60 X 1 NO	4.68 SQ.M
E	2.30 X 2.60 X 2 NOS	11.96 SQ.M
F	2.30 X 2.60 X 1 NO	5.98 SQ.M
G	1.80 X 2.60 X 1 NO	4.68 SQ.M
H	TOTAL DEDUCTION	27.97 SQ.M
I	TOTAL BUILT UP AREA	502.13 SQ.M

AREA DIAGRAM FOR 1ST TO 15TH, 17TH TO 20TH,  
22ND TO 25TH, 27TH TO 29TH FLOOR  
(WING - D) SCALE - 1:200

PROFORMA - B

CERTIFICATE OF AREA  
I hereby certify that the area of the above mentioned building is as shown in the attached drawings and is correct as per the records of the Survey of India and the records of the Government of India.

DESCRIPTION OF PROPOSAL AND PROPERTY  
NAME OF THE ARCHITECT  
NAME OF THE ENGINEER  
NAME OF THE OWNER  
M/A EVERECC PROPERTIES PVT. LTD.  
SCALE  
DATE  
CHECKED BY  
DRAWN BY  
REVISION NO.  
17  
AS SHOWN  
18/03/2019  
MAHARAJA  
RMT  
00

CONSULTING CIVIL ENGINEER  
ANUSUJAYA S. CHAKRAVARTY  
TEJ'S CONSULTANTS  
CONSULTANTS  
P.O. BOX NO. 1000  
NEW DELHI - 110002