



APPROVED

The Plans amended in
As per the conditions Mentioned in
the accompanying commencement
Certificate No. dated
17/10/2023

Executive Engineer
TOWN PLANNING
Nashik Municipal Corporation
Nashik

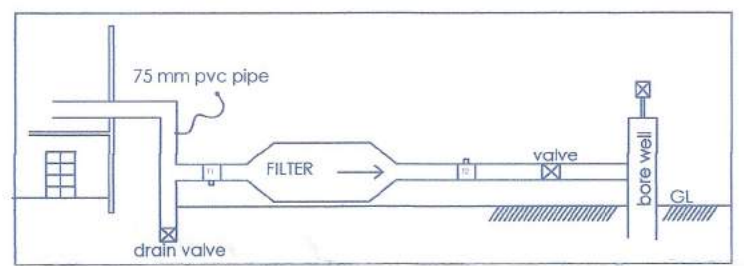

Rain Water Harvesting Detail

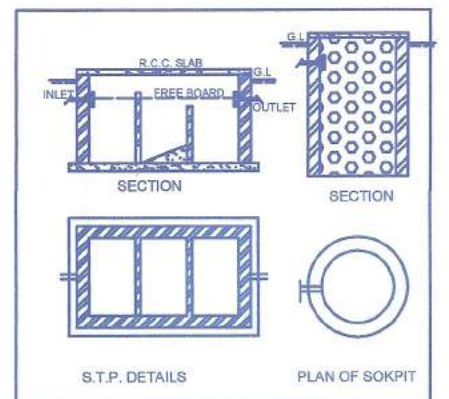

OWNER DECLARATION

I / We undersigned hereby confirm that I/We would abide by plans approved by
Authority collector. I/We would execute the structure as per approved plans. Also
I / We would execute the work under supervision of proper technical person
so as to ensure the quality and safety at the work site.

FOR - M/S. SAHAJANAND BUILDERS & DEVELOPERS
BHAGIDARI FIRM THRO. BHAGIDARI VIPUL RAJIBHAI
NAVAPARIYA & OTHER ONE.

OWNER SIGN


AR. PANKAJ P. JADHAV
REG.NO. CA/2014/64783

ARCHITECT SIGN

Job Drawing Scale Drawn by Checked by
No. No. As above SV Pankaj Jadhav REG.NO. CA/2014/64783
1 R1


AR. PANKAJ JADHAV
ARCHITECT & INTERIOR DESIGNER

202, ROONGTA ARCADE, OPP. KULKARNI GARDEN,
NEAR SHARANPUR ROAD, THAKKAR ROAD, NASHIK.
MO. 9422263475, OFF.NO. (0253) - 2232575

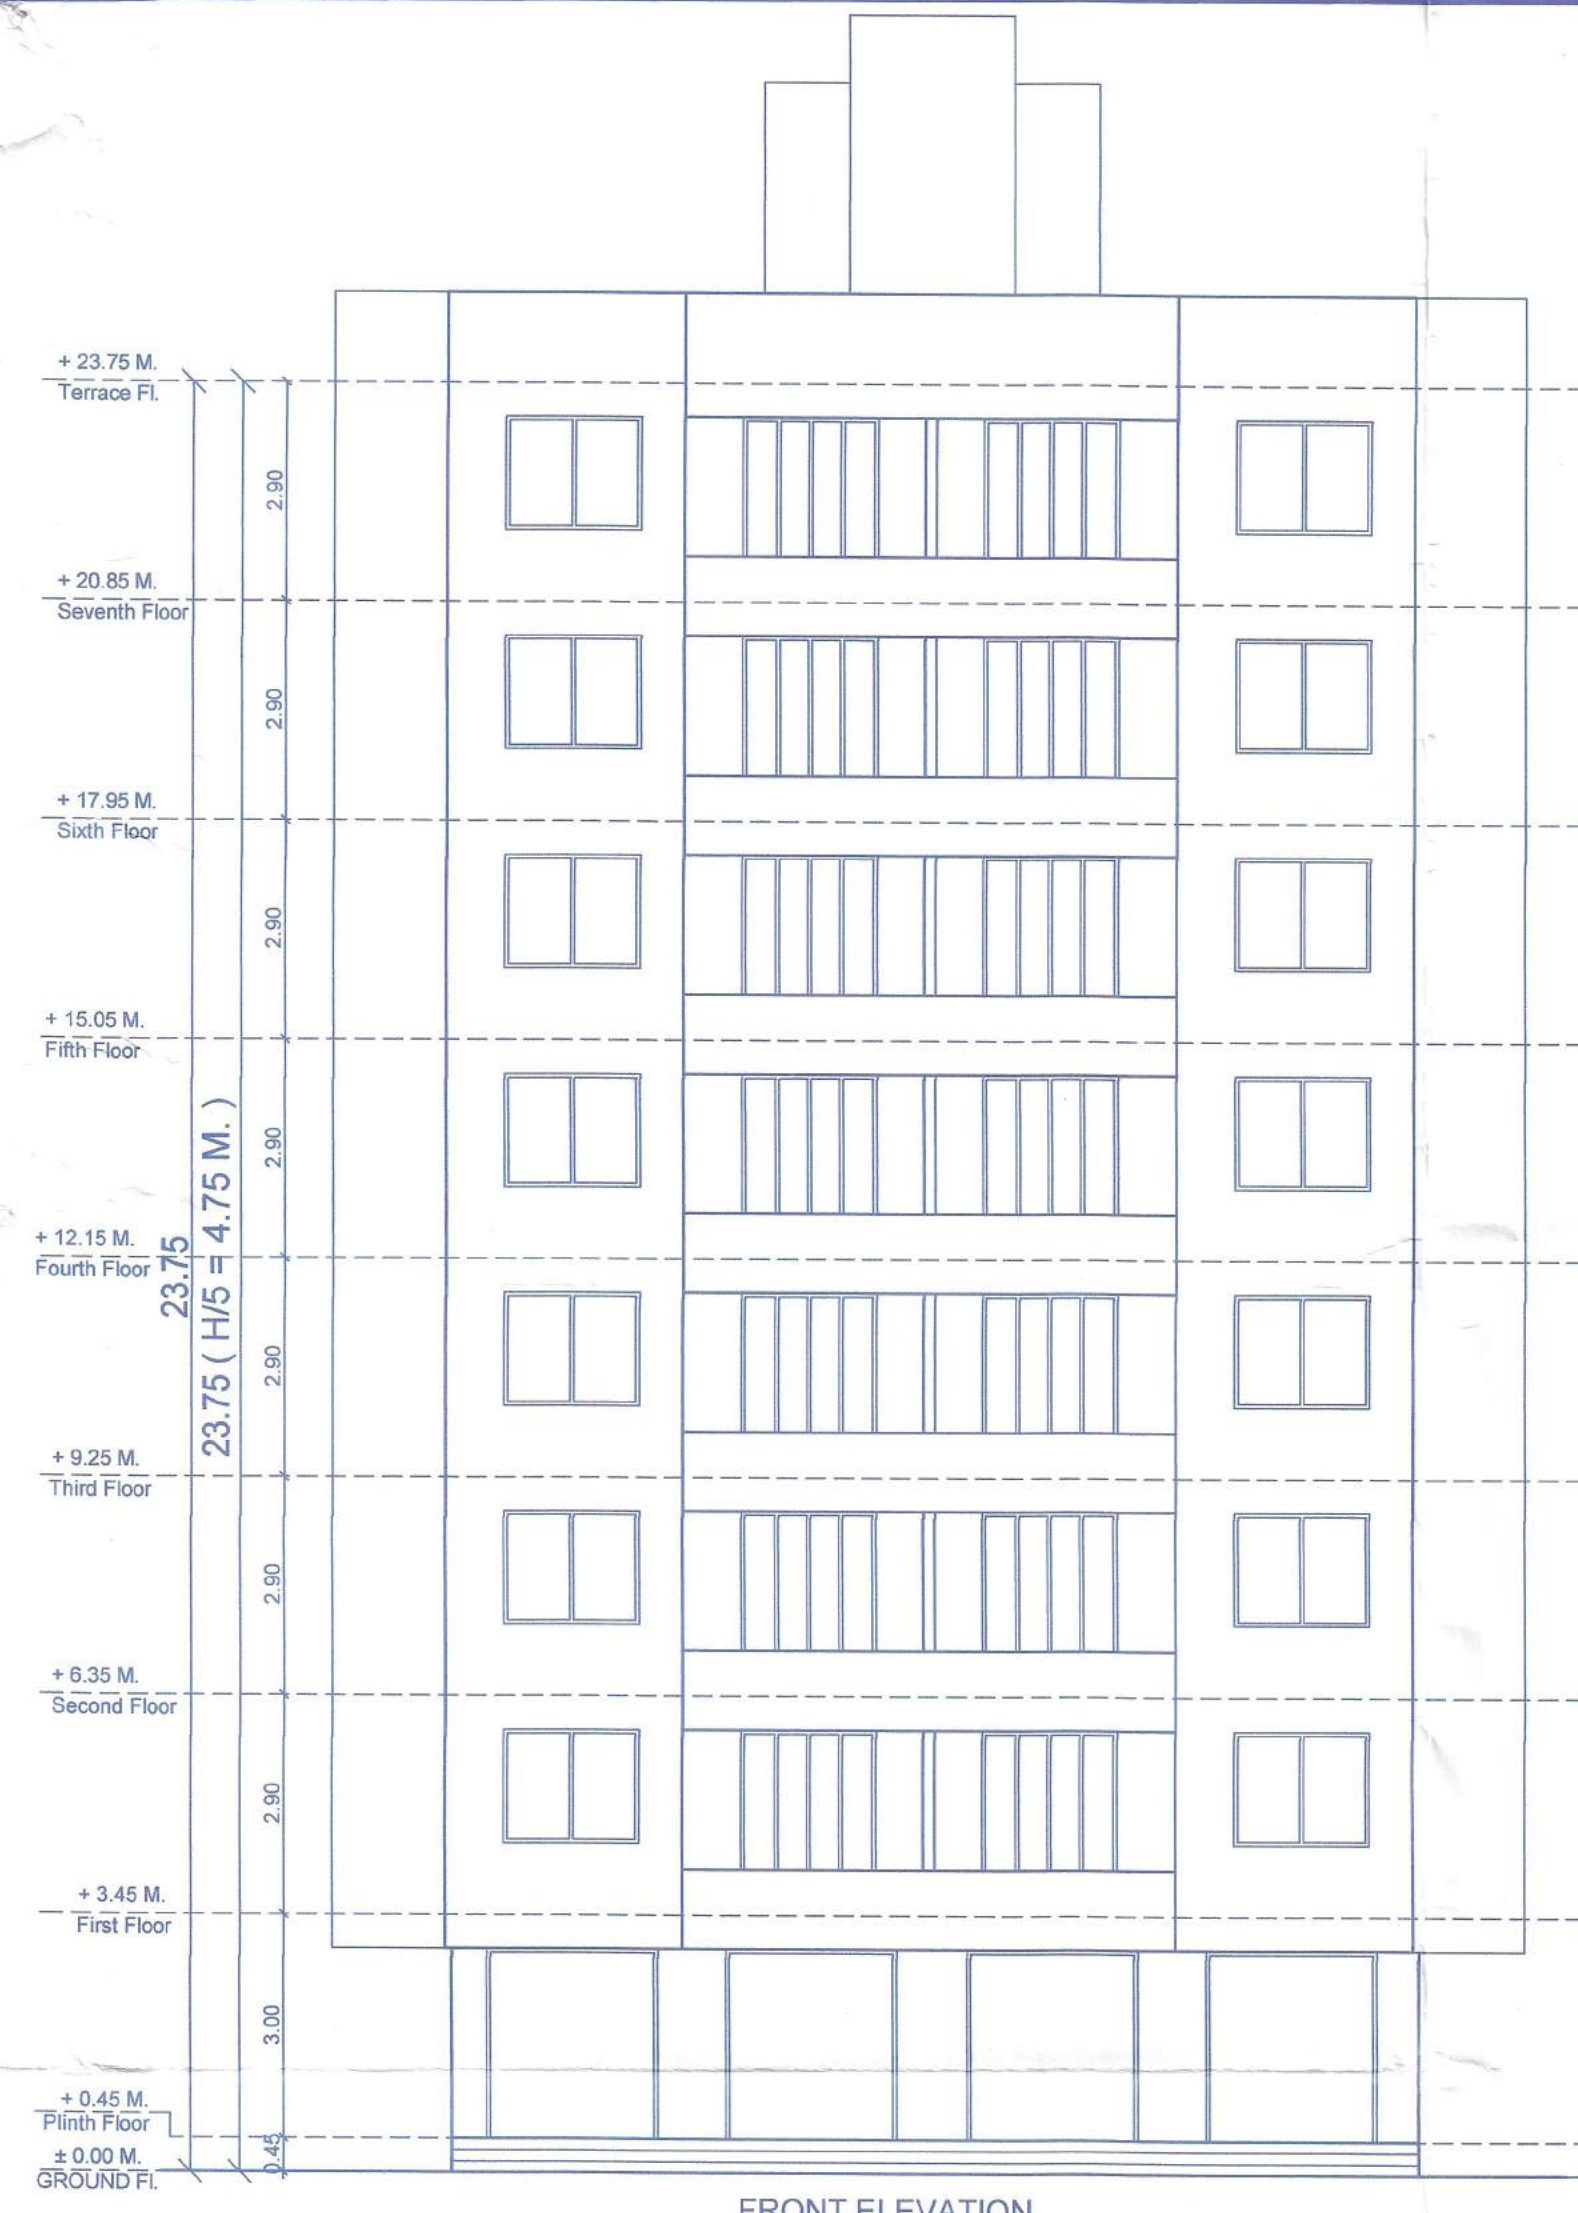


FRONT ELEVATION
SCALE - 1:100

BUILDING - 1

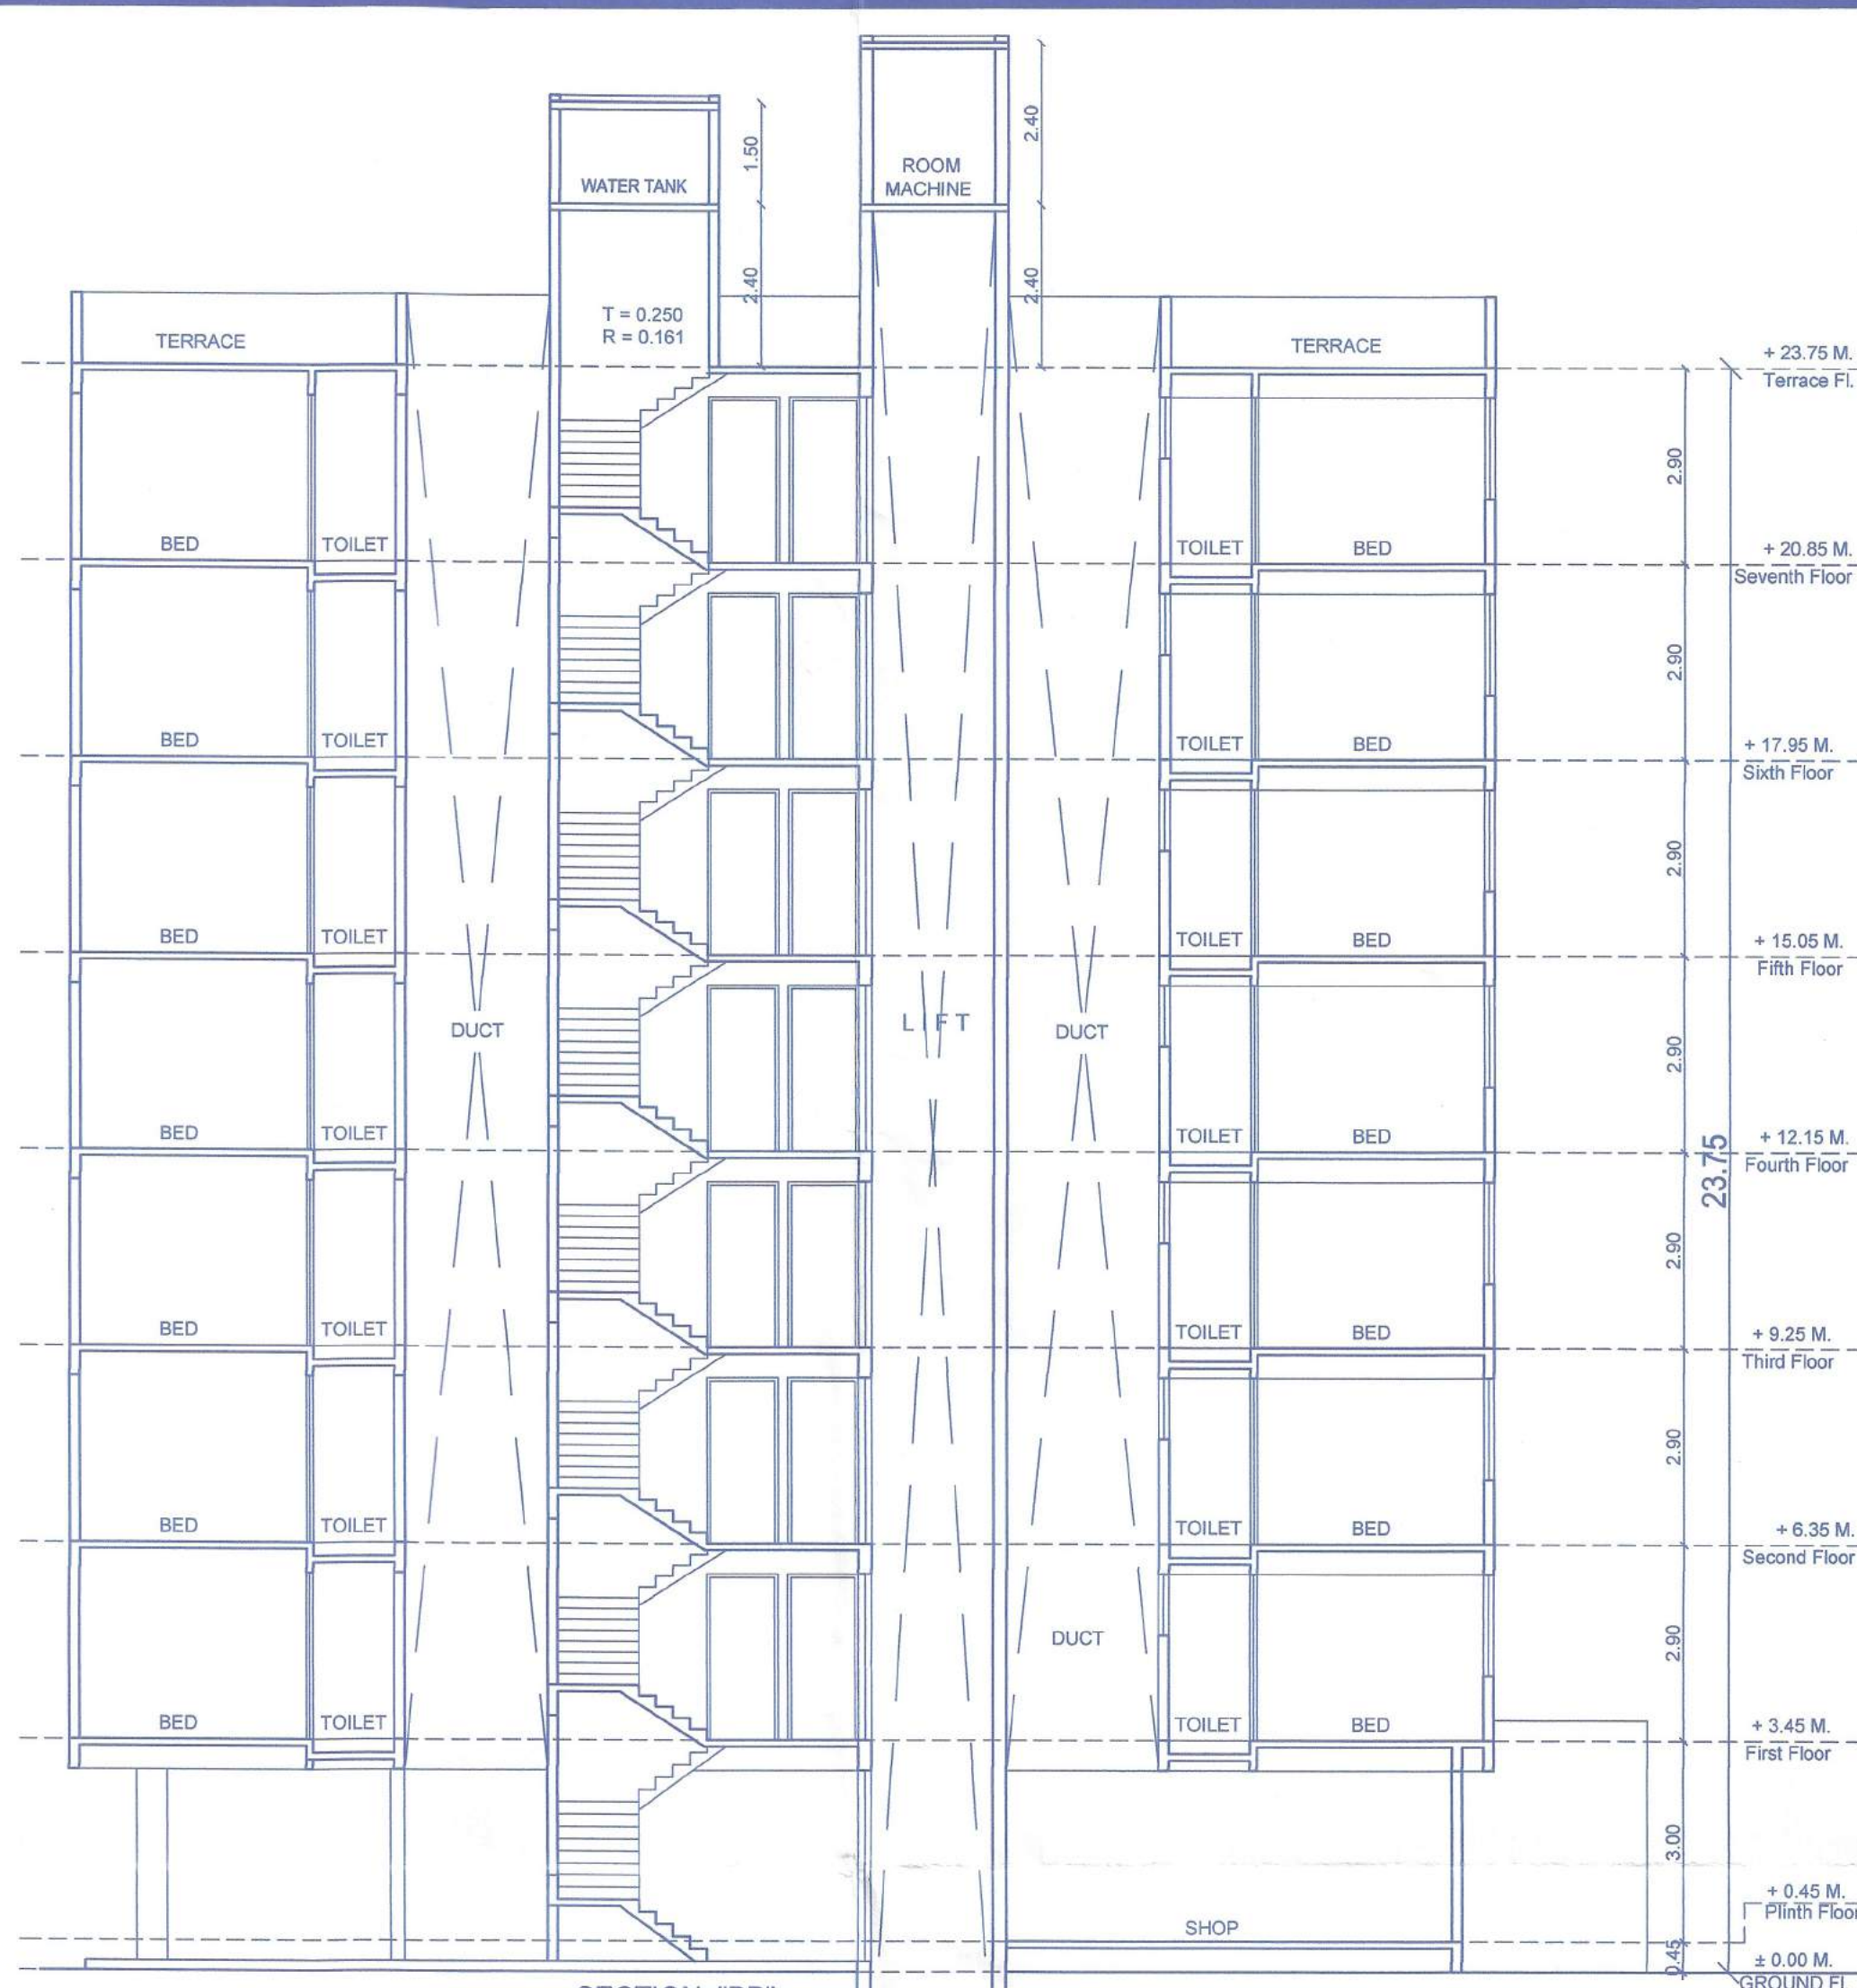


SECTION "BB"
SCALE - 1:100

BUILDING - 3

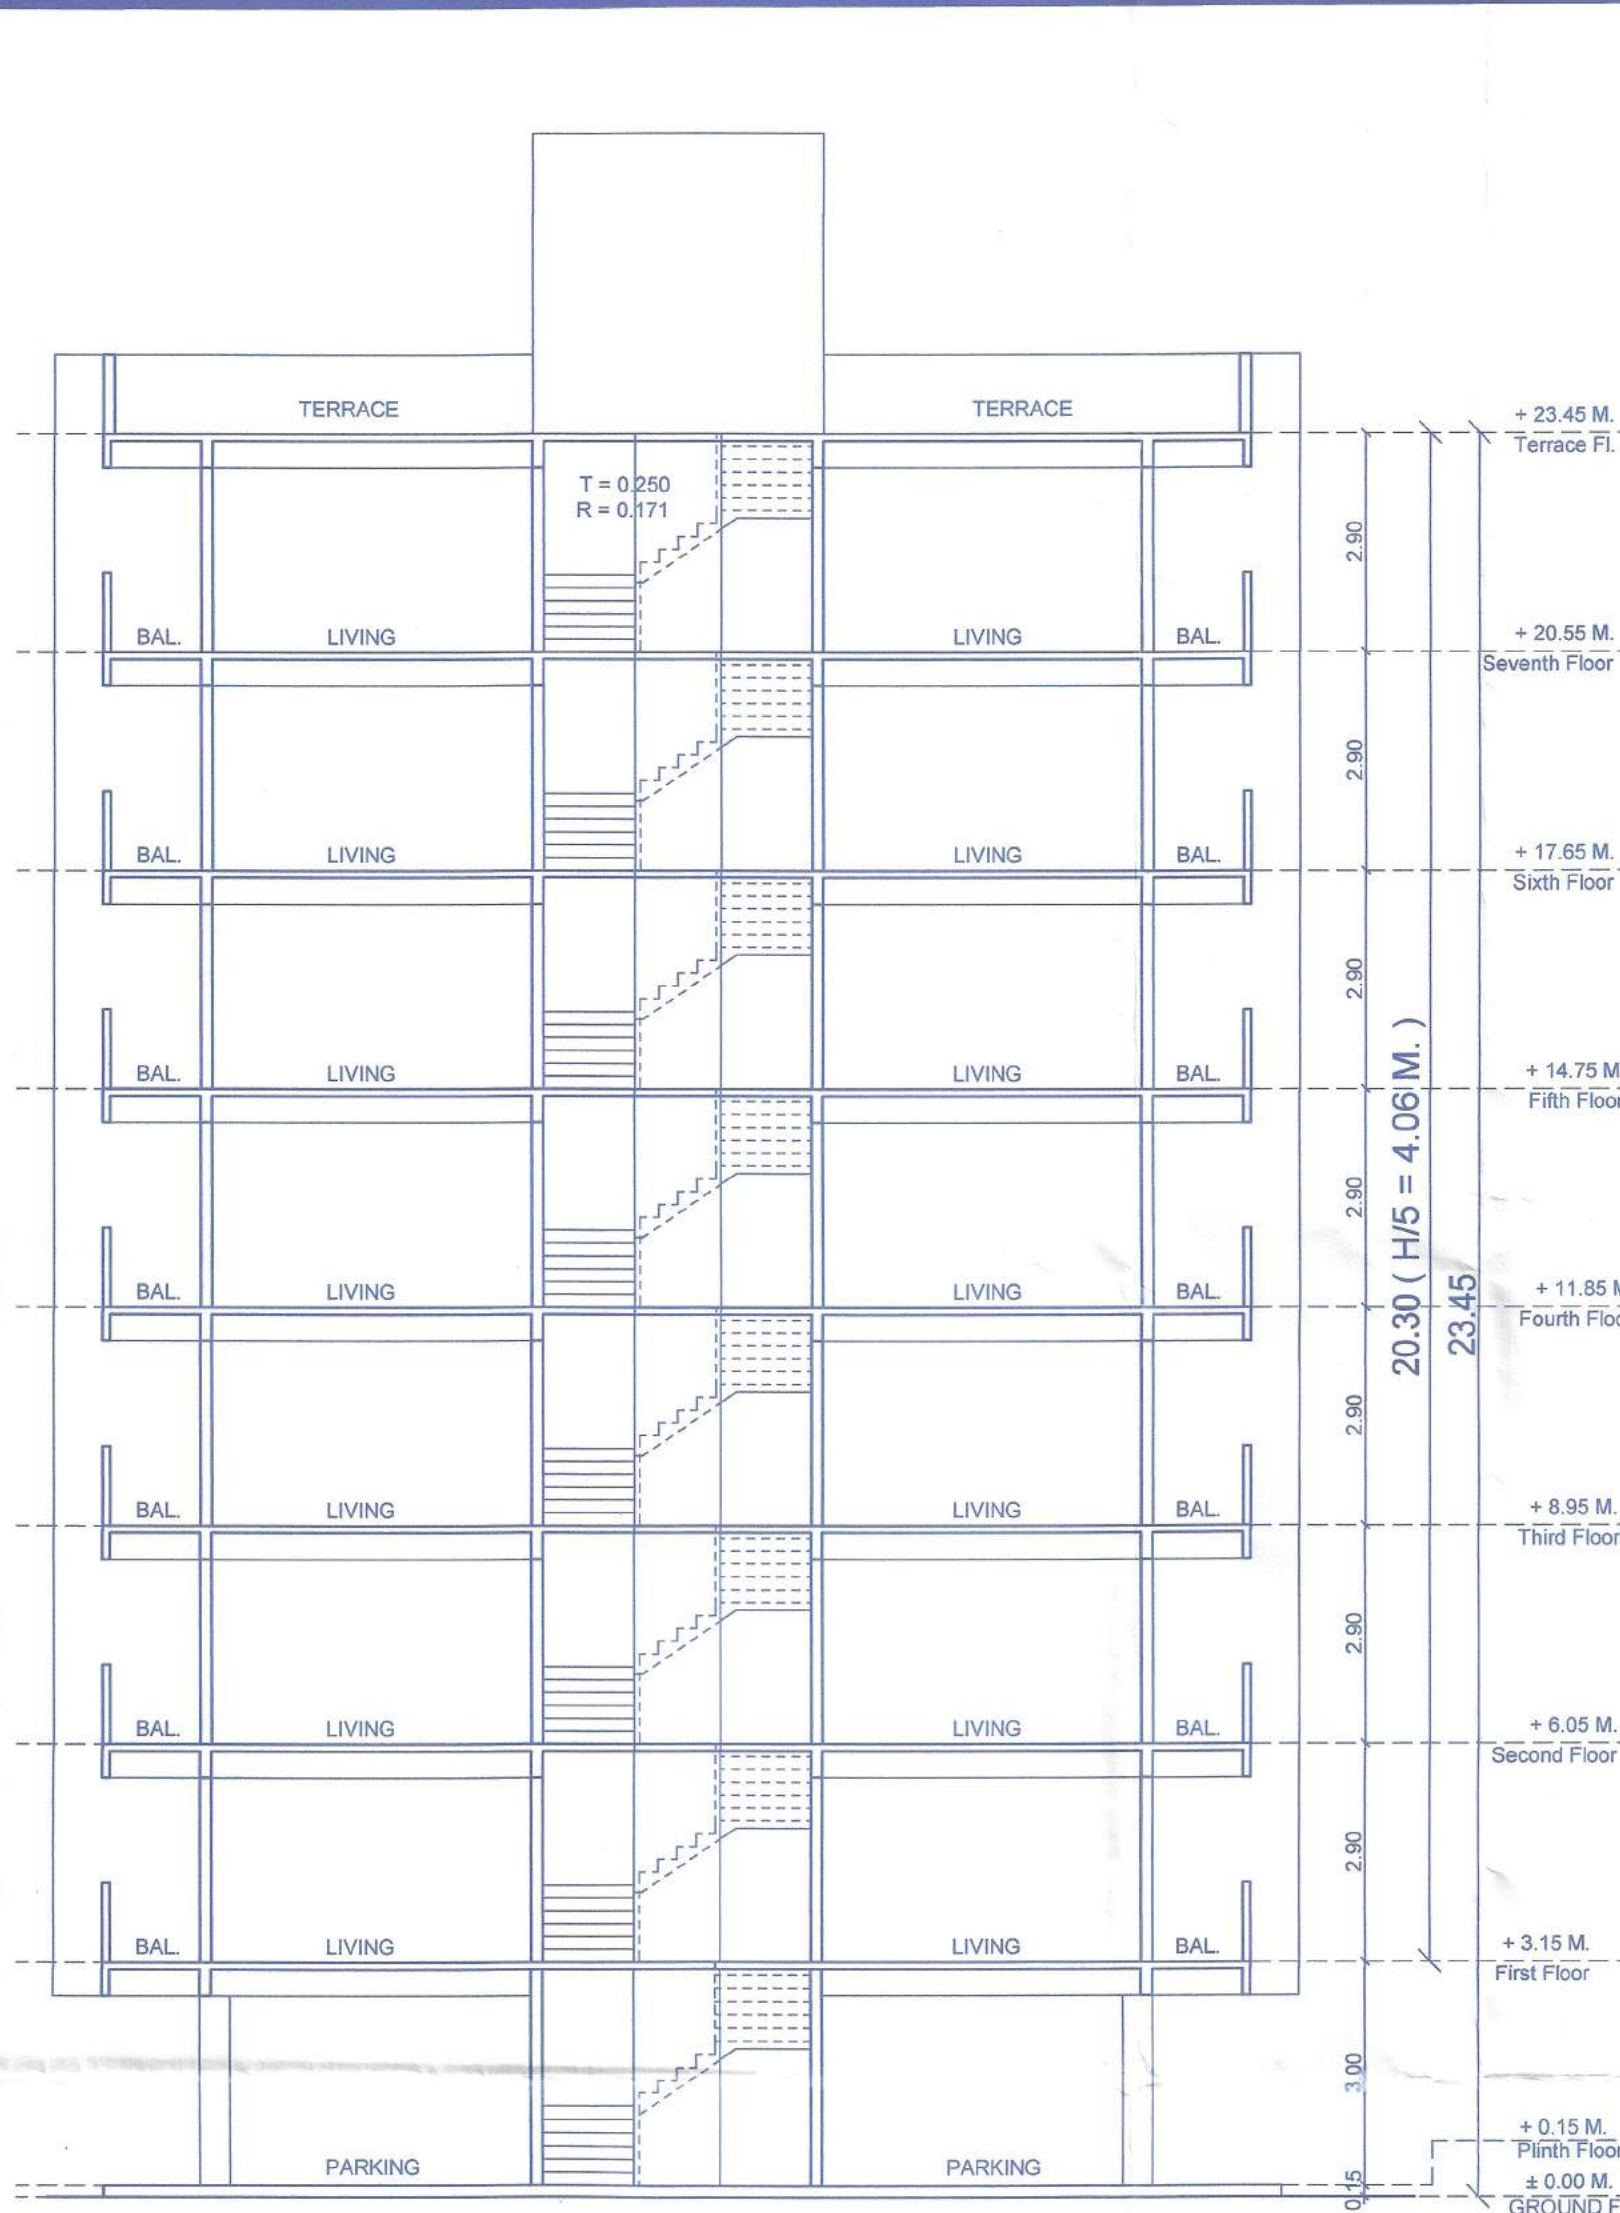


SECTION "CC"
SCALE - 1:100

BUILDING - 4

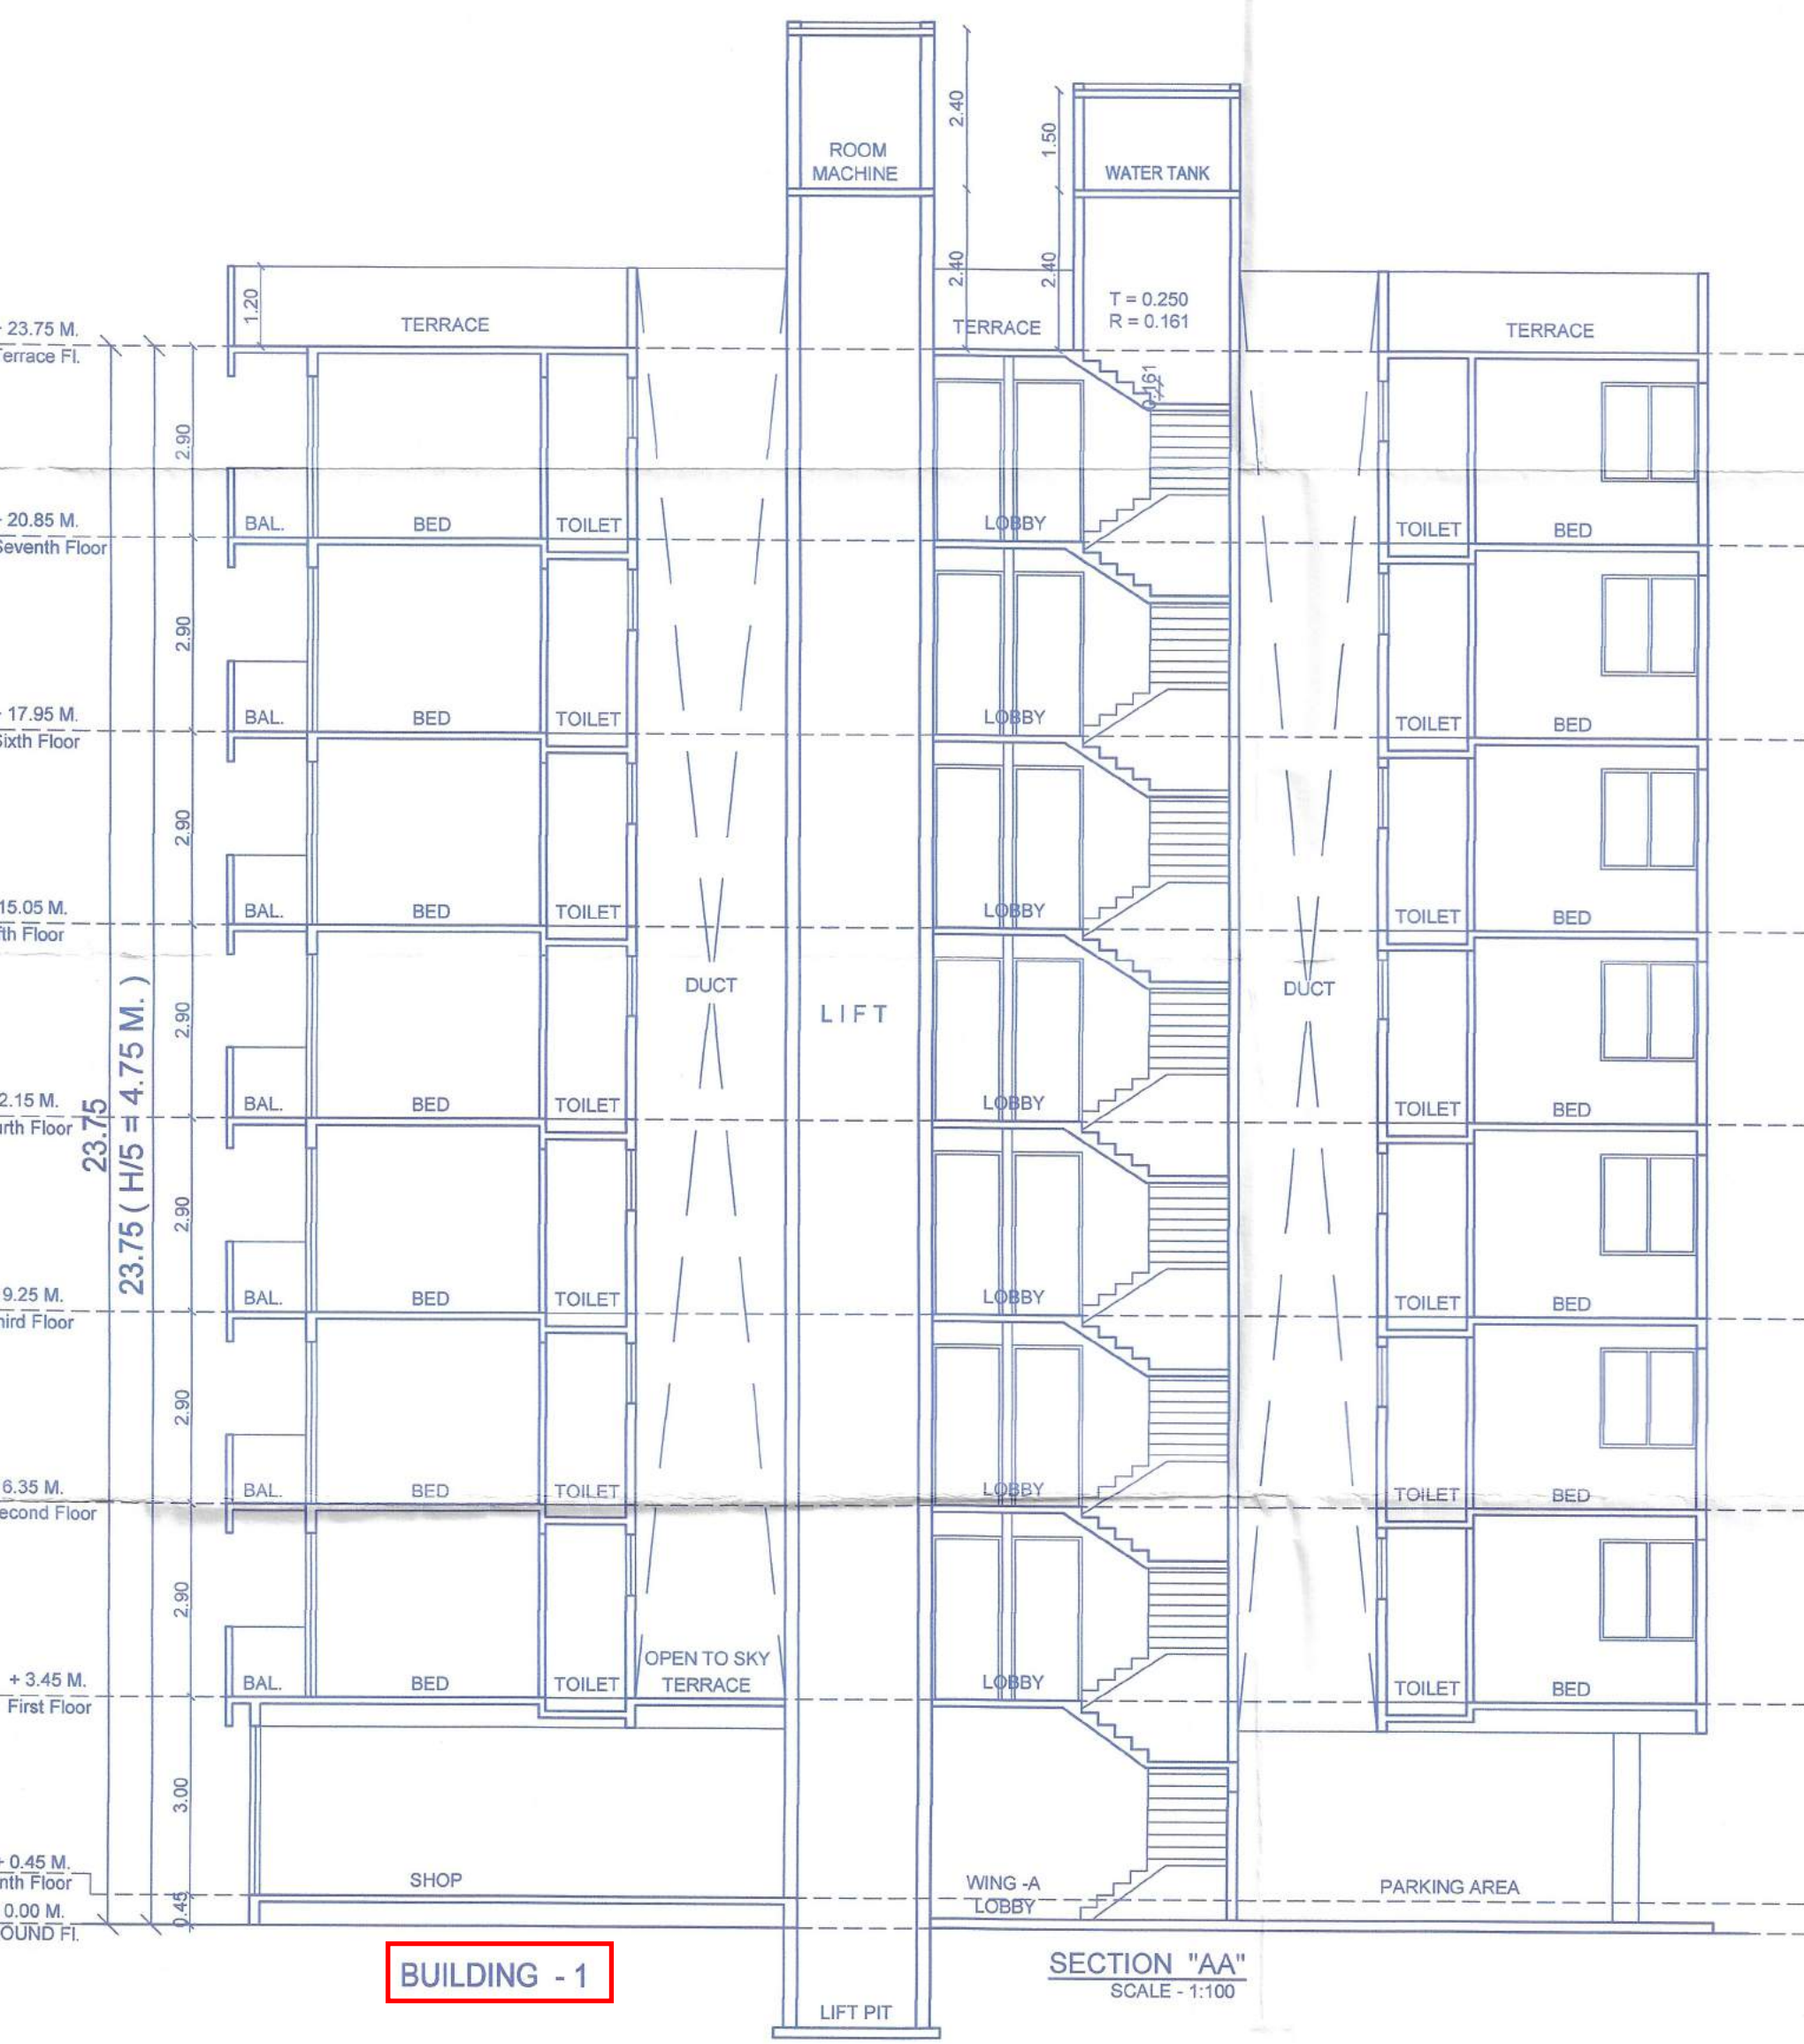

SECTION "AA"
SCALE - 1:100

BUILDING - 1

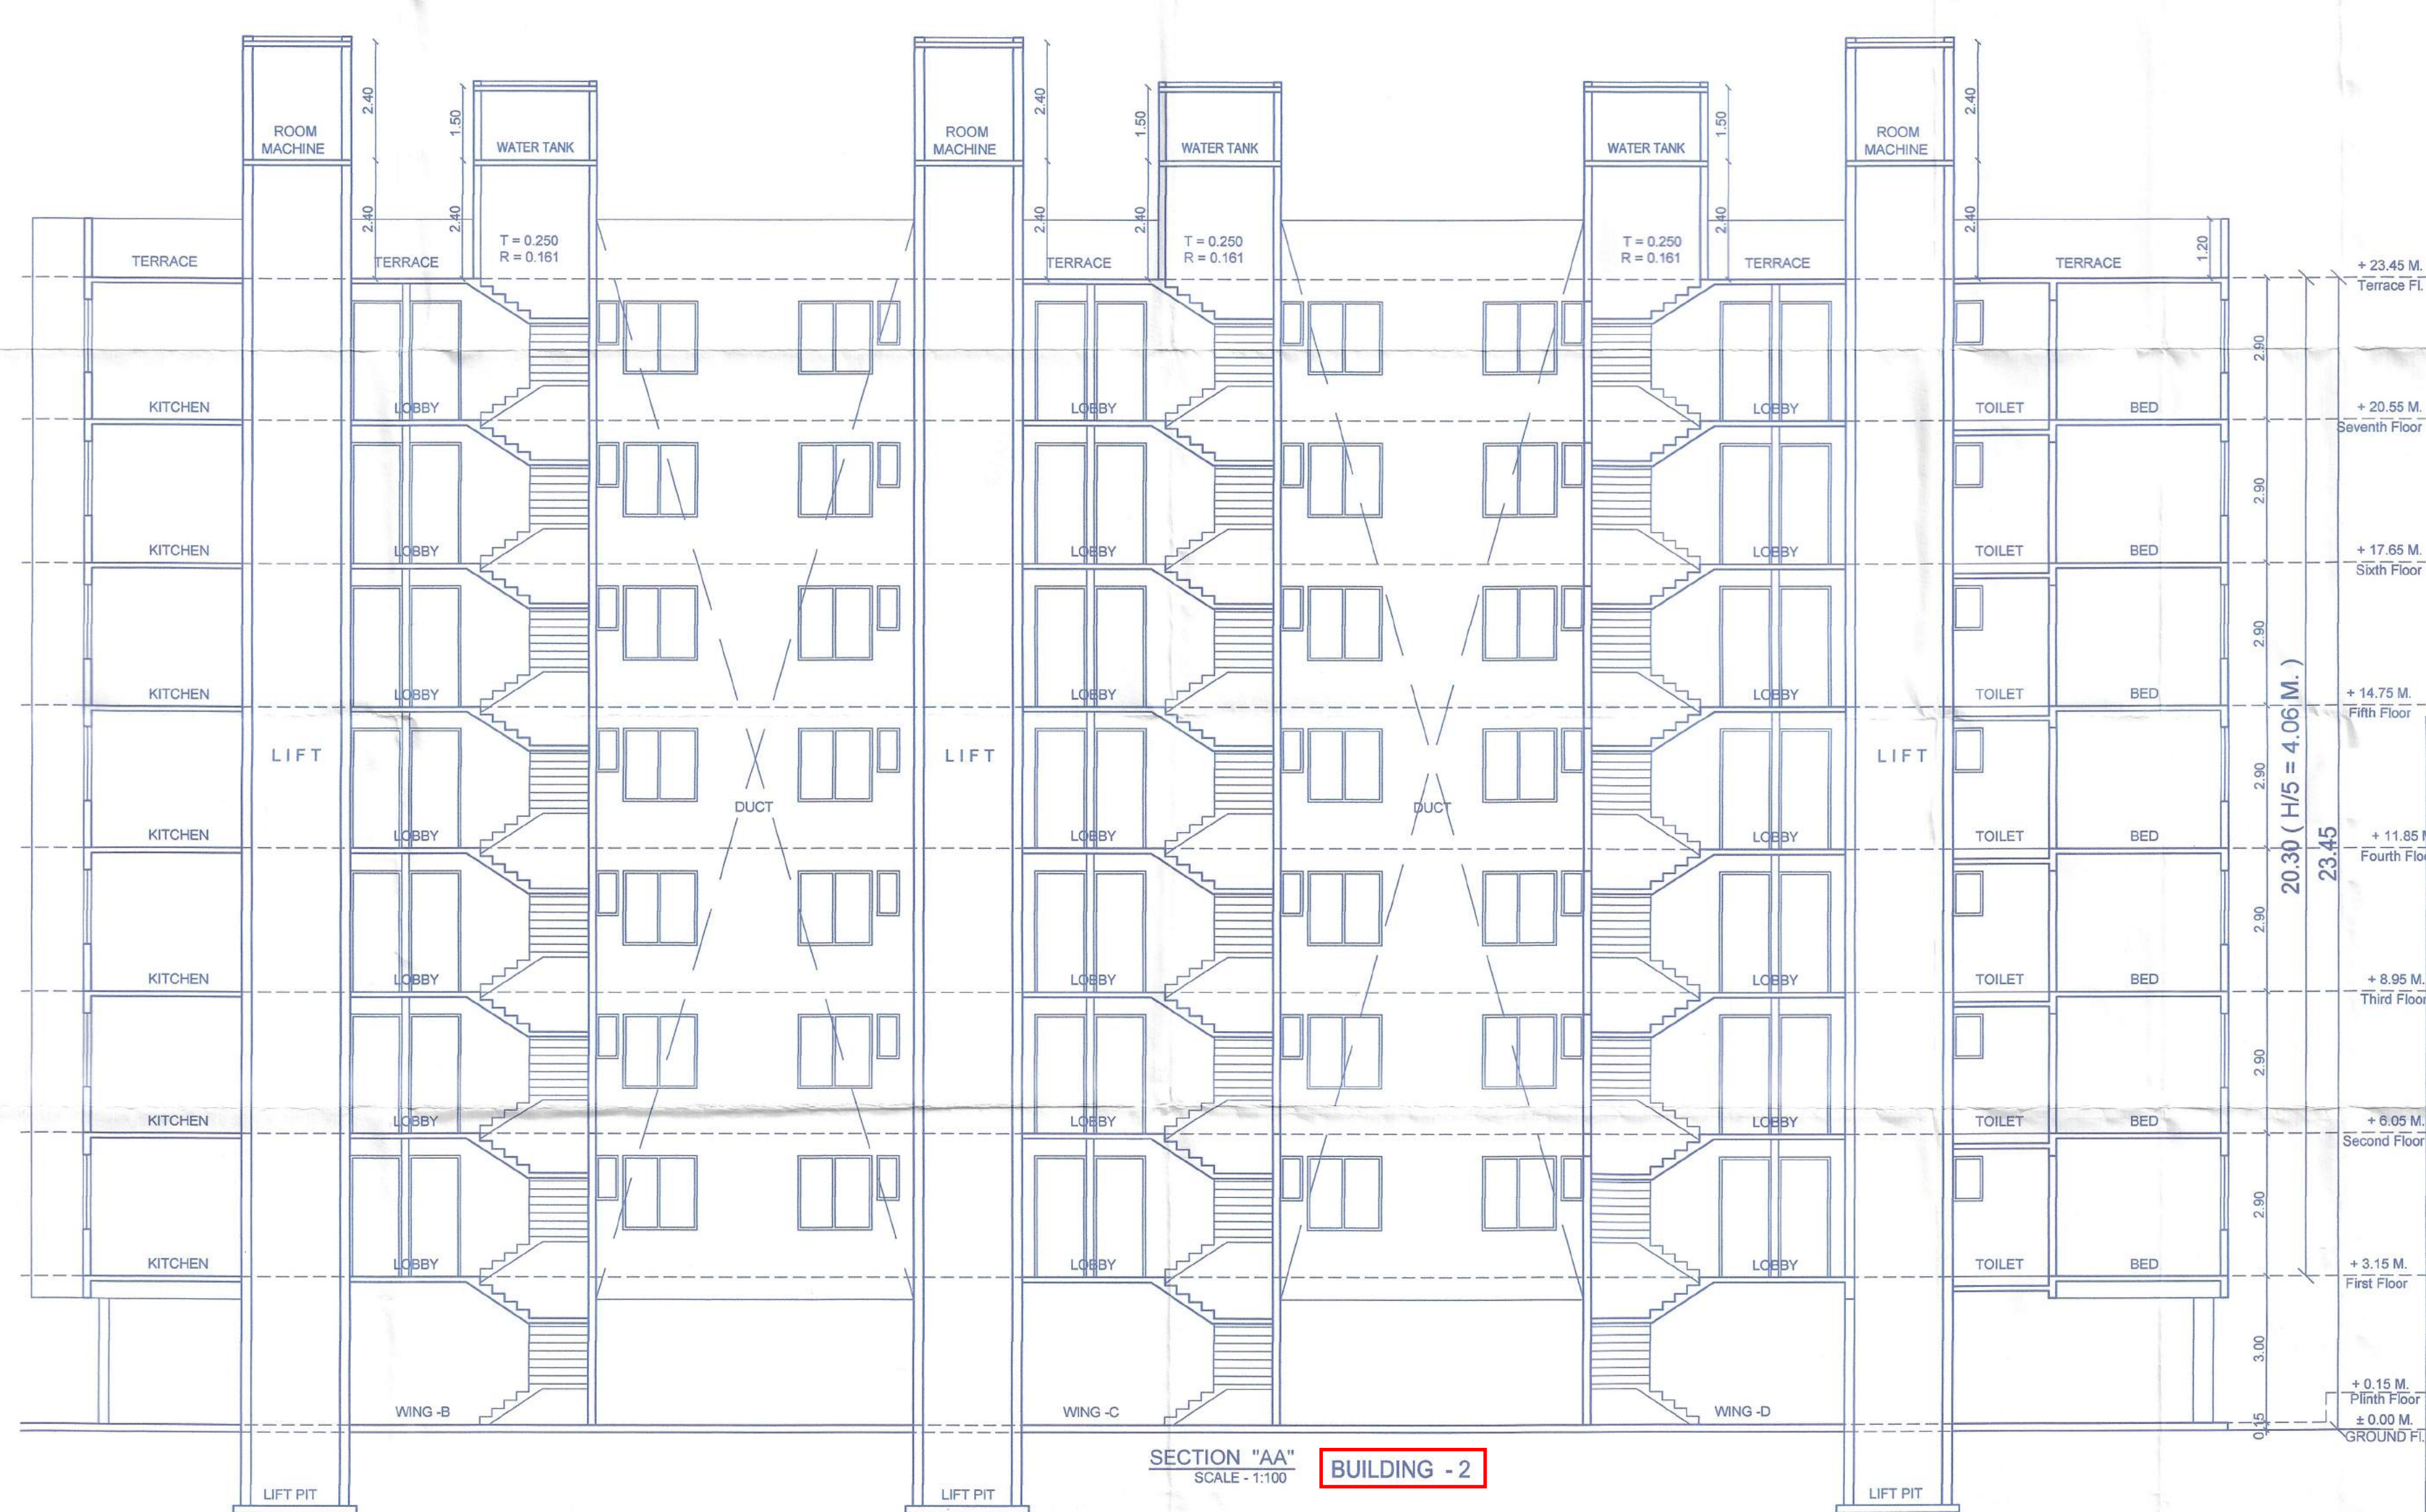

SECTION "AA"
SCALE - 1:100

BUILDING - 2