

PROFESSIONAL  
 BUILDING PERMITS AND COMMERCIAL  
 RESIDENTIAL BUILDING OUT (NO. 12.3 AND 78.1478912)  
 IN THE PROVINCE OF ONTARIO  
 AND UNDER THE BUILDING ACT AND REGULATIONS  
 MADE THEREUNDER AND THE PROFESSIONAL ENGINEERS ACT  
 AND REGULATIONS MADE THEREUNDER  
 SHEET NO. 33

**APPROVED**  
 The Plans are hereby approved in accordance with the requirements of the Building Act and Regulations made thereunder and the Professional Engineers Act and Regulations made thereunder.  
 Certificate No. 123456789  
 2023

Executive Engineer  
 Ontario Professional Engineers  
 License No. 123456789

DATE: 2023-08-15  
 DRAWN BY: J. Smith  
 CHECKED BY: M. Jones  
 PROJECT NO. 123456789

LOGICAL SPACES  
 AS APPLIED TO THE  
 BUILDING PERMITS  
 ACT AND REGULATIONS  
 MADE THEREUNDER











LAND OWNER: [Name]  
 PROJECT NO.: [Number]  
 BUILDING PERMITS DRAWING  
 PROJECT NO.: [Number]  
 SHEET NO.: [Number]

SCALE: 1:100  
 DATE: 2023-08-15  
 DRAWN BY: J. Smith  
 CHECKED BY: M. Jones

PROPOSED BUILDING  
 60 M WIDE RAMP DOWN TO UPPER BASEMENT FLOOR  
 60 M WIDE RAMP DOWN TO LOWER BASEMENT FLOOR

ADJ.P NO.3  
 34.12

SECTION CC  
 SCALE 1:100

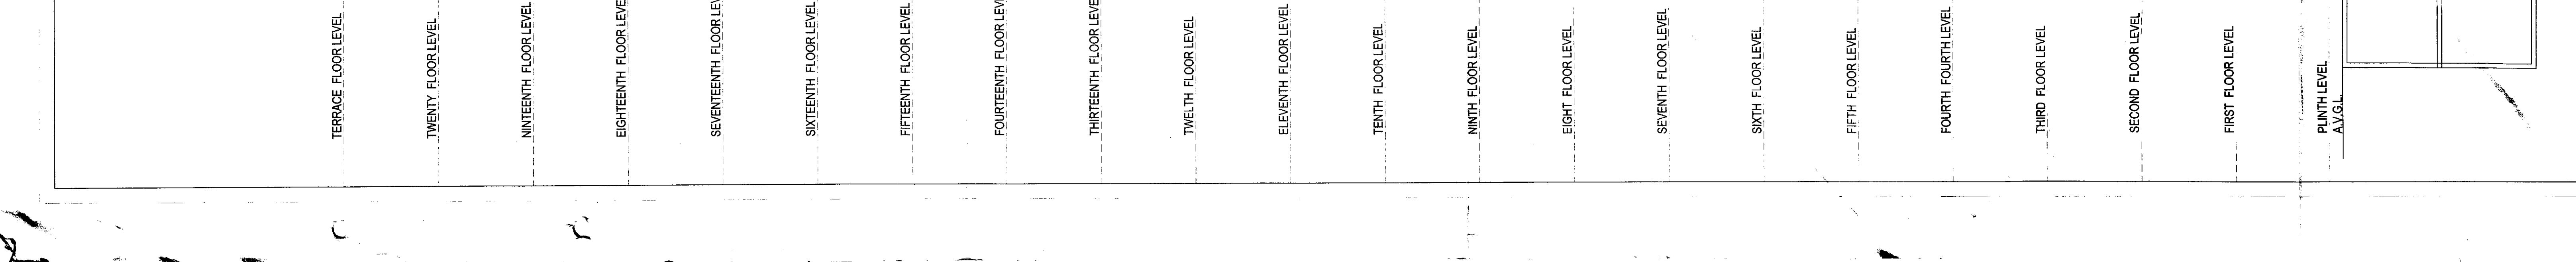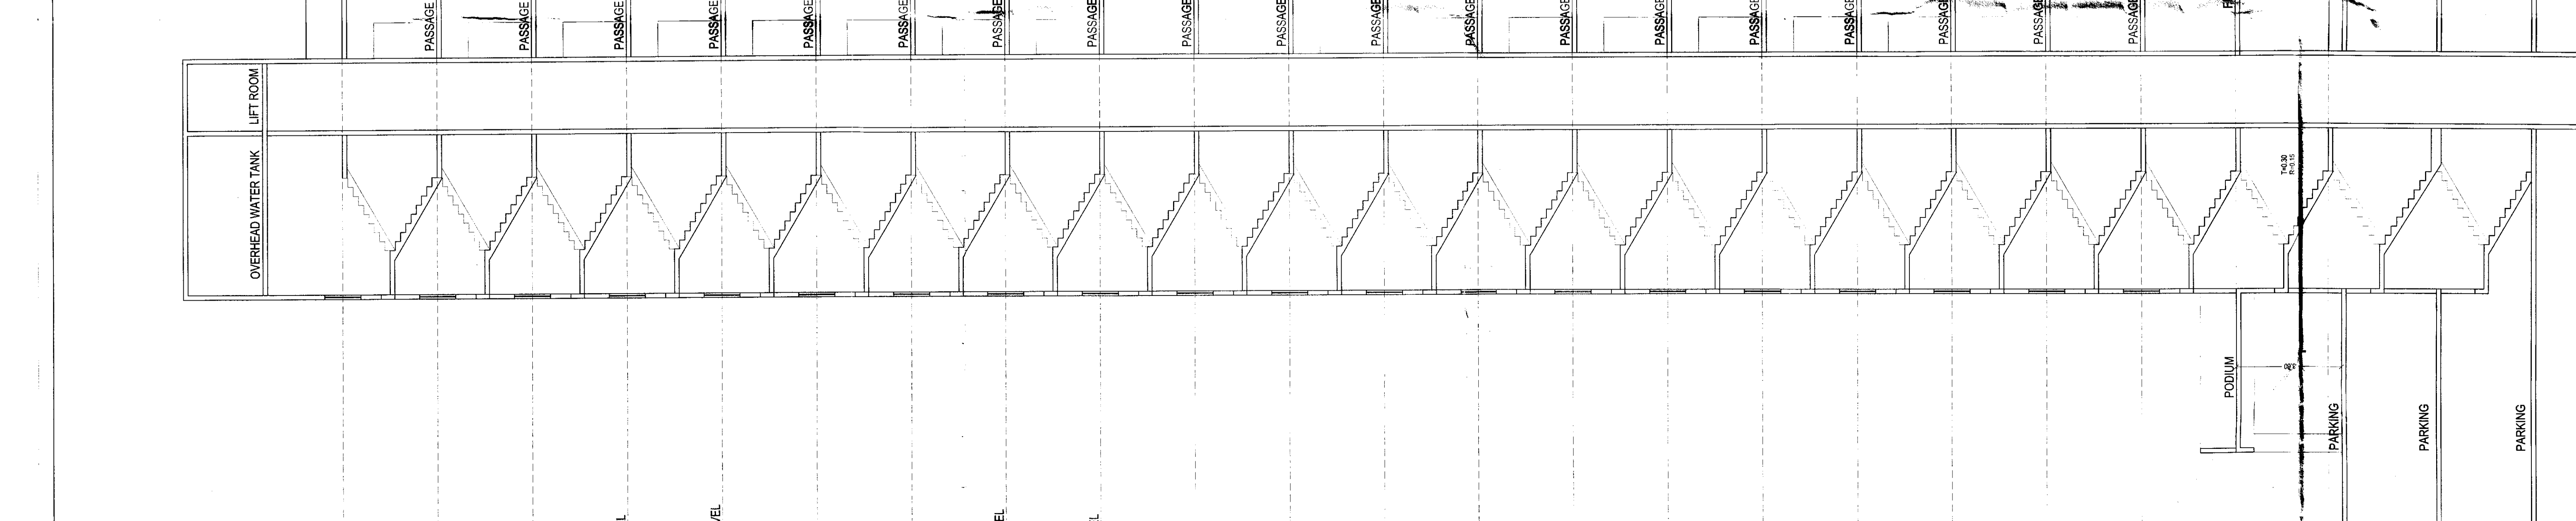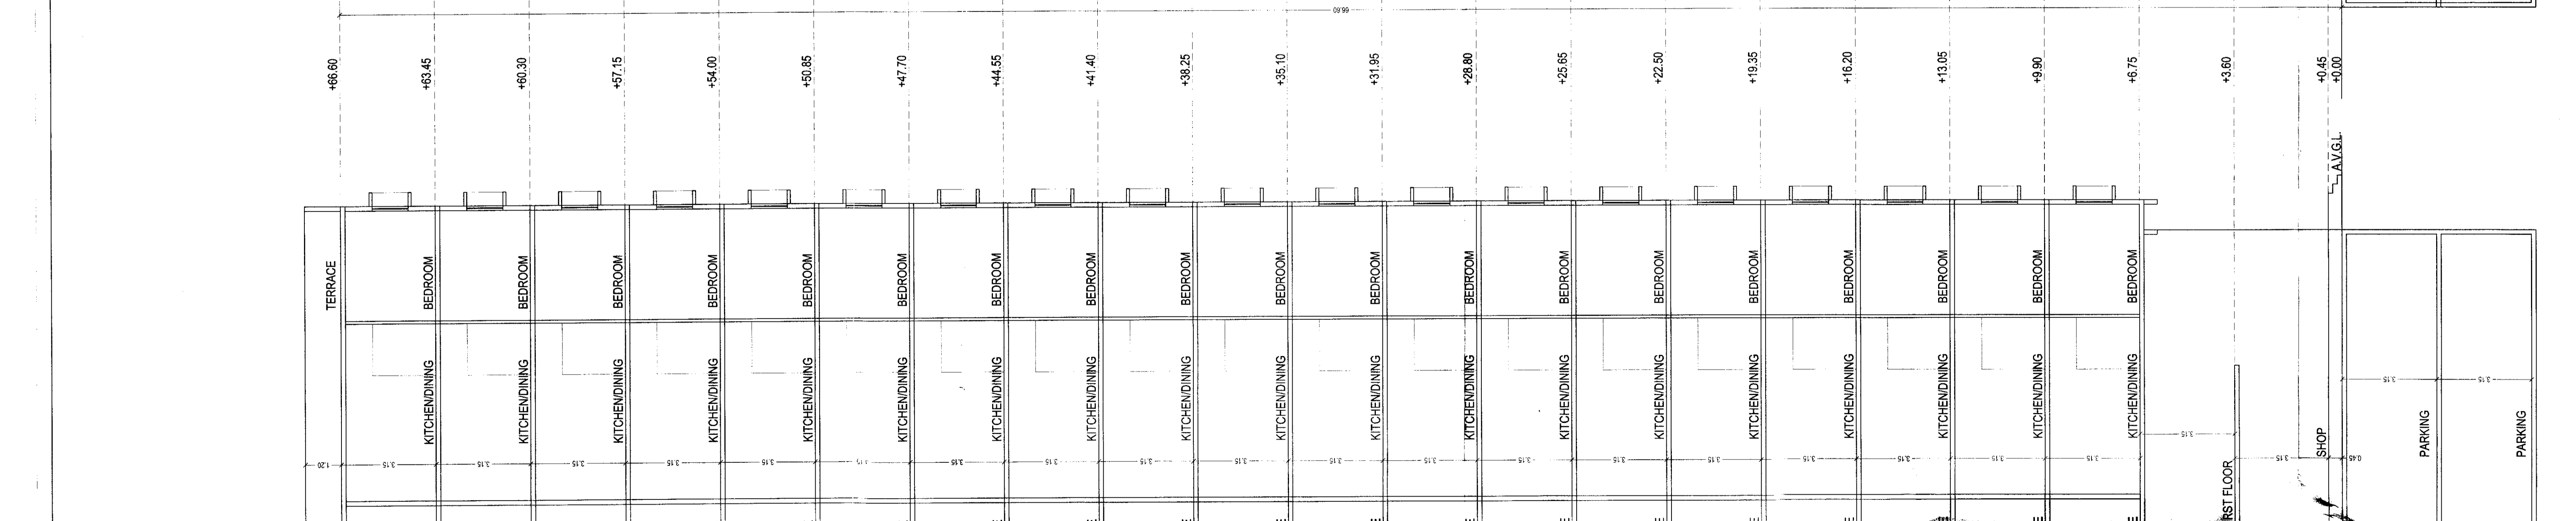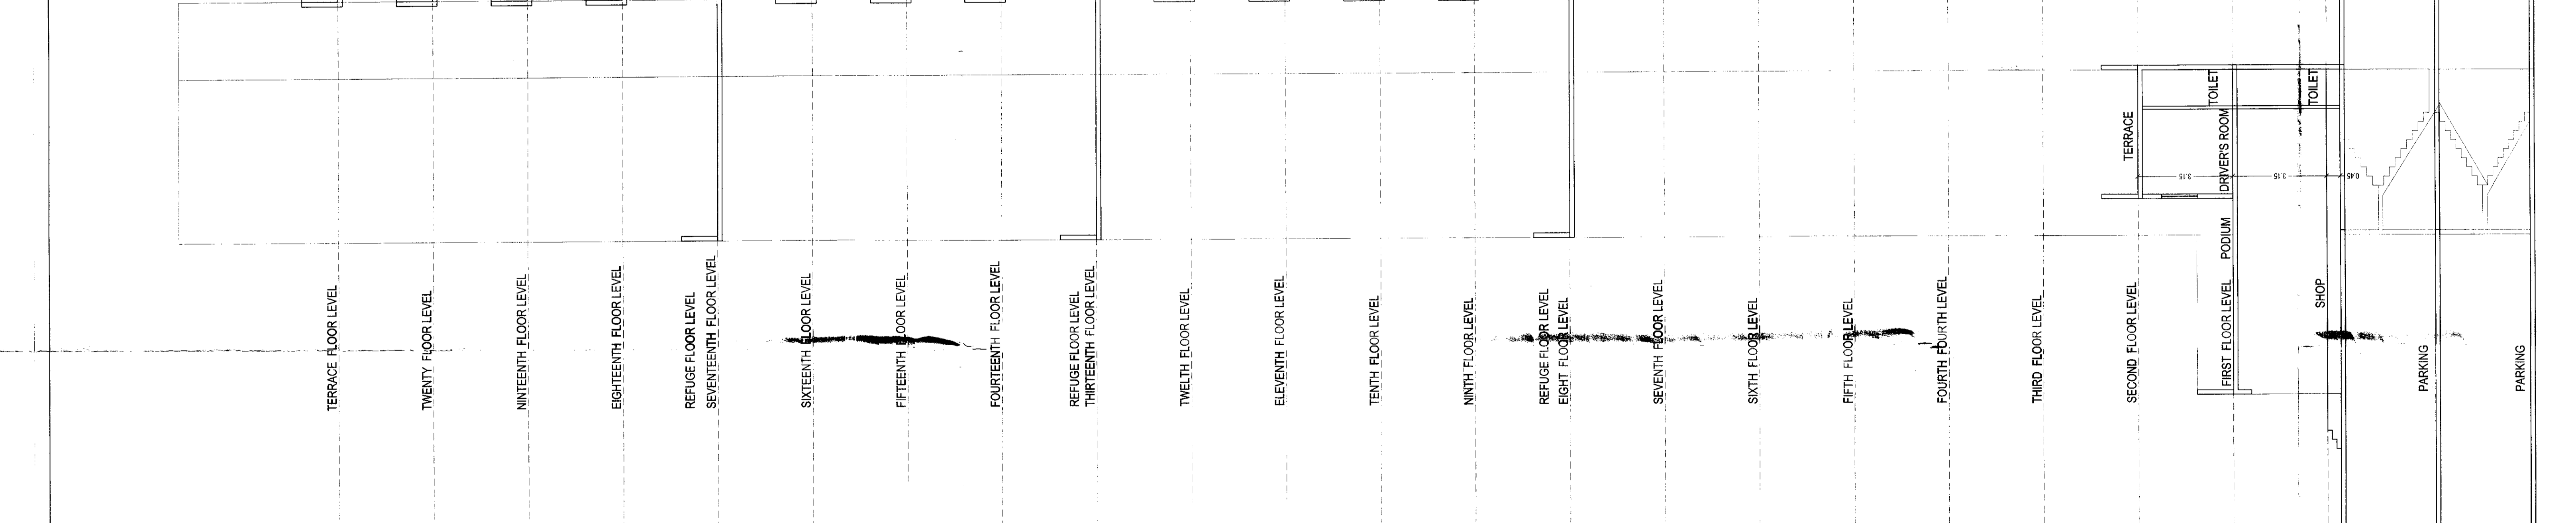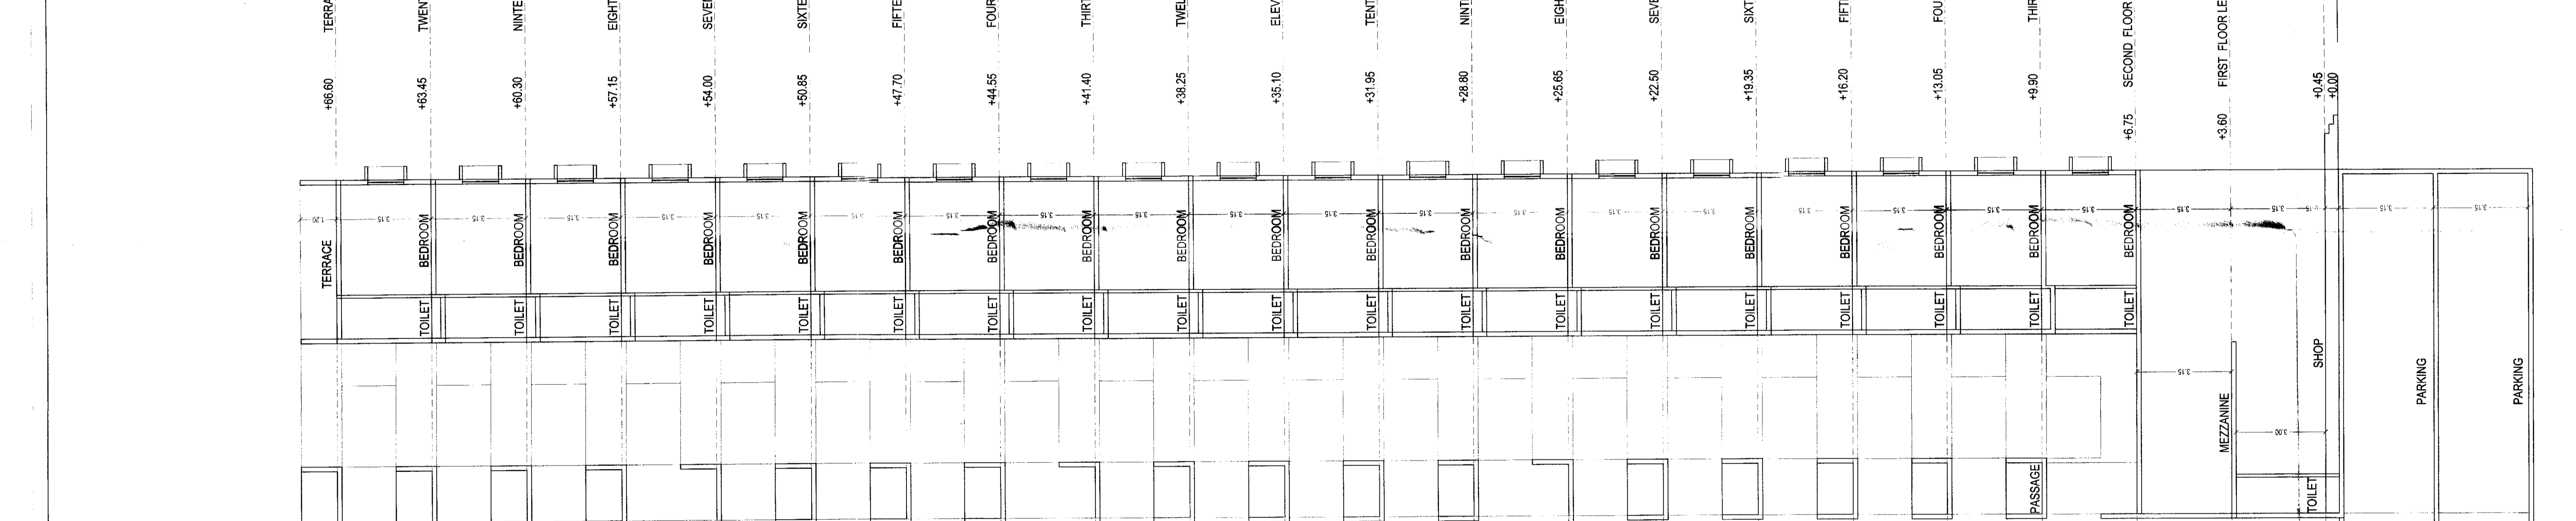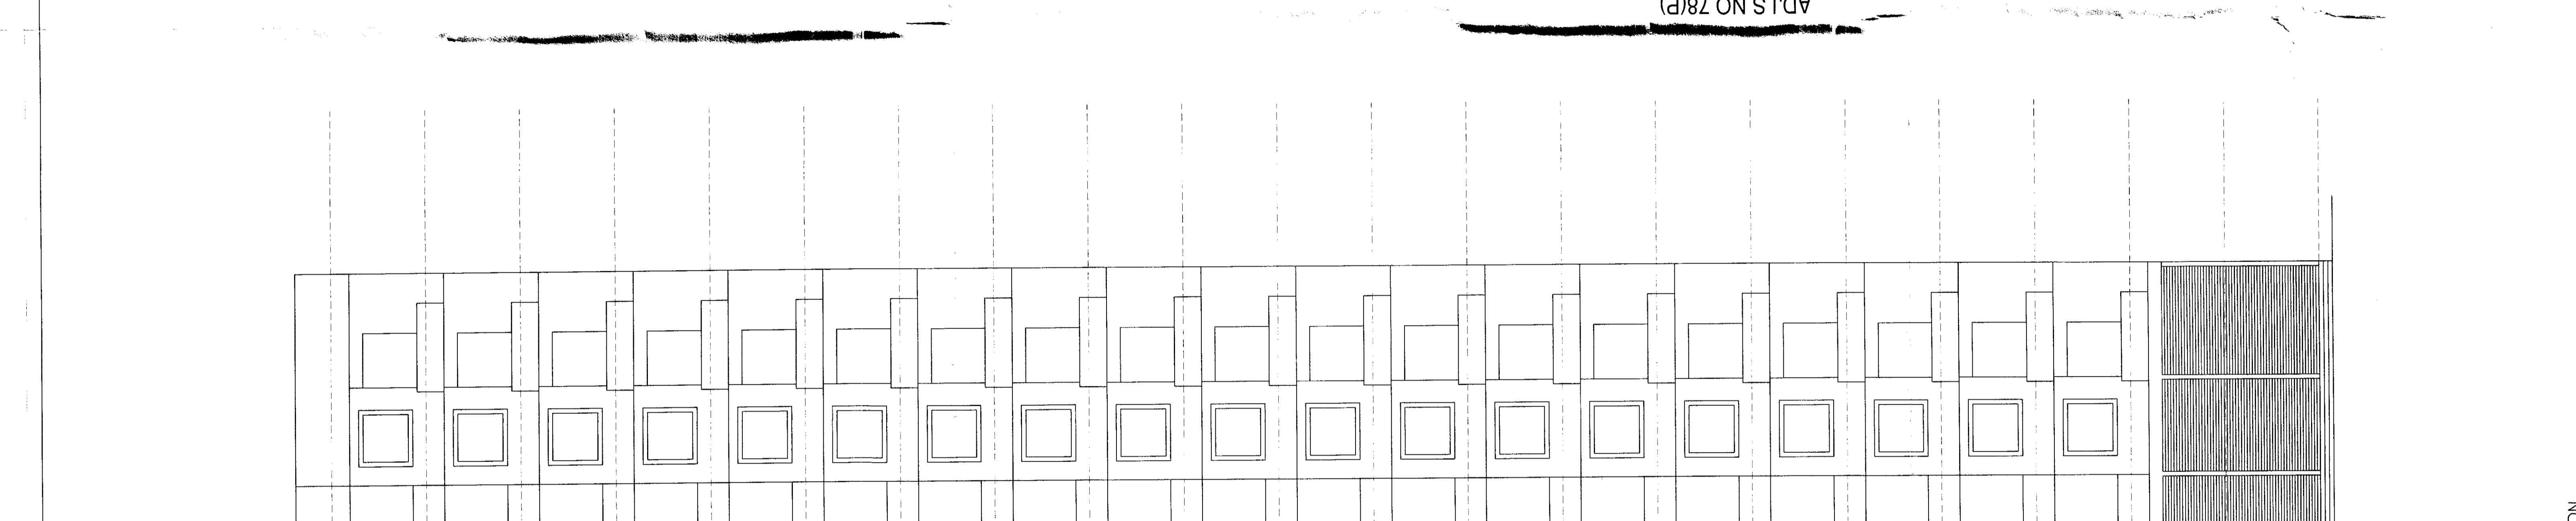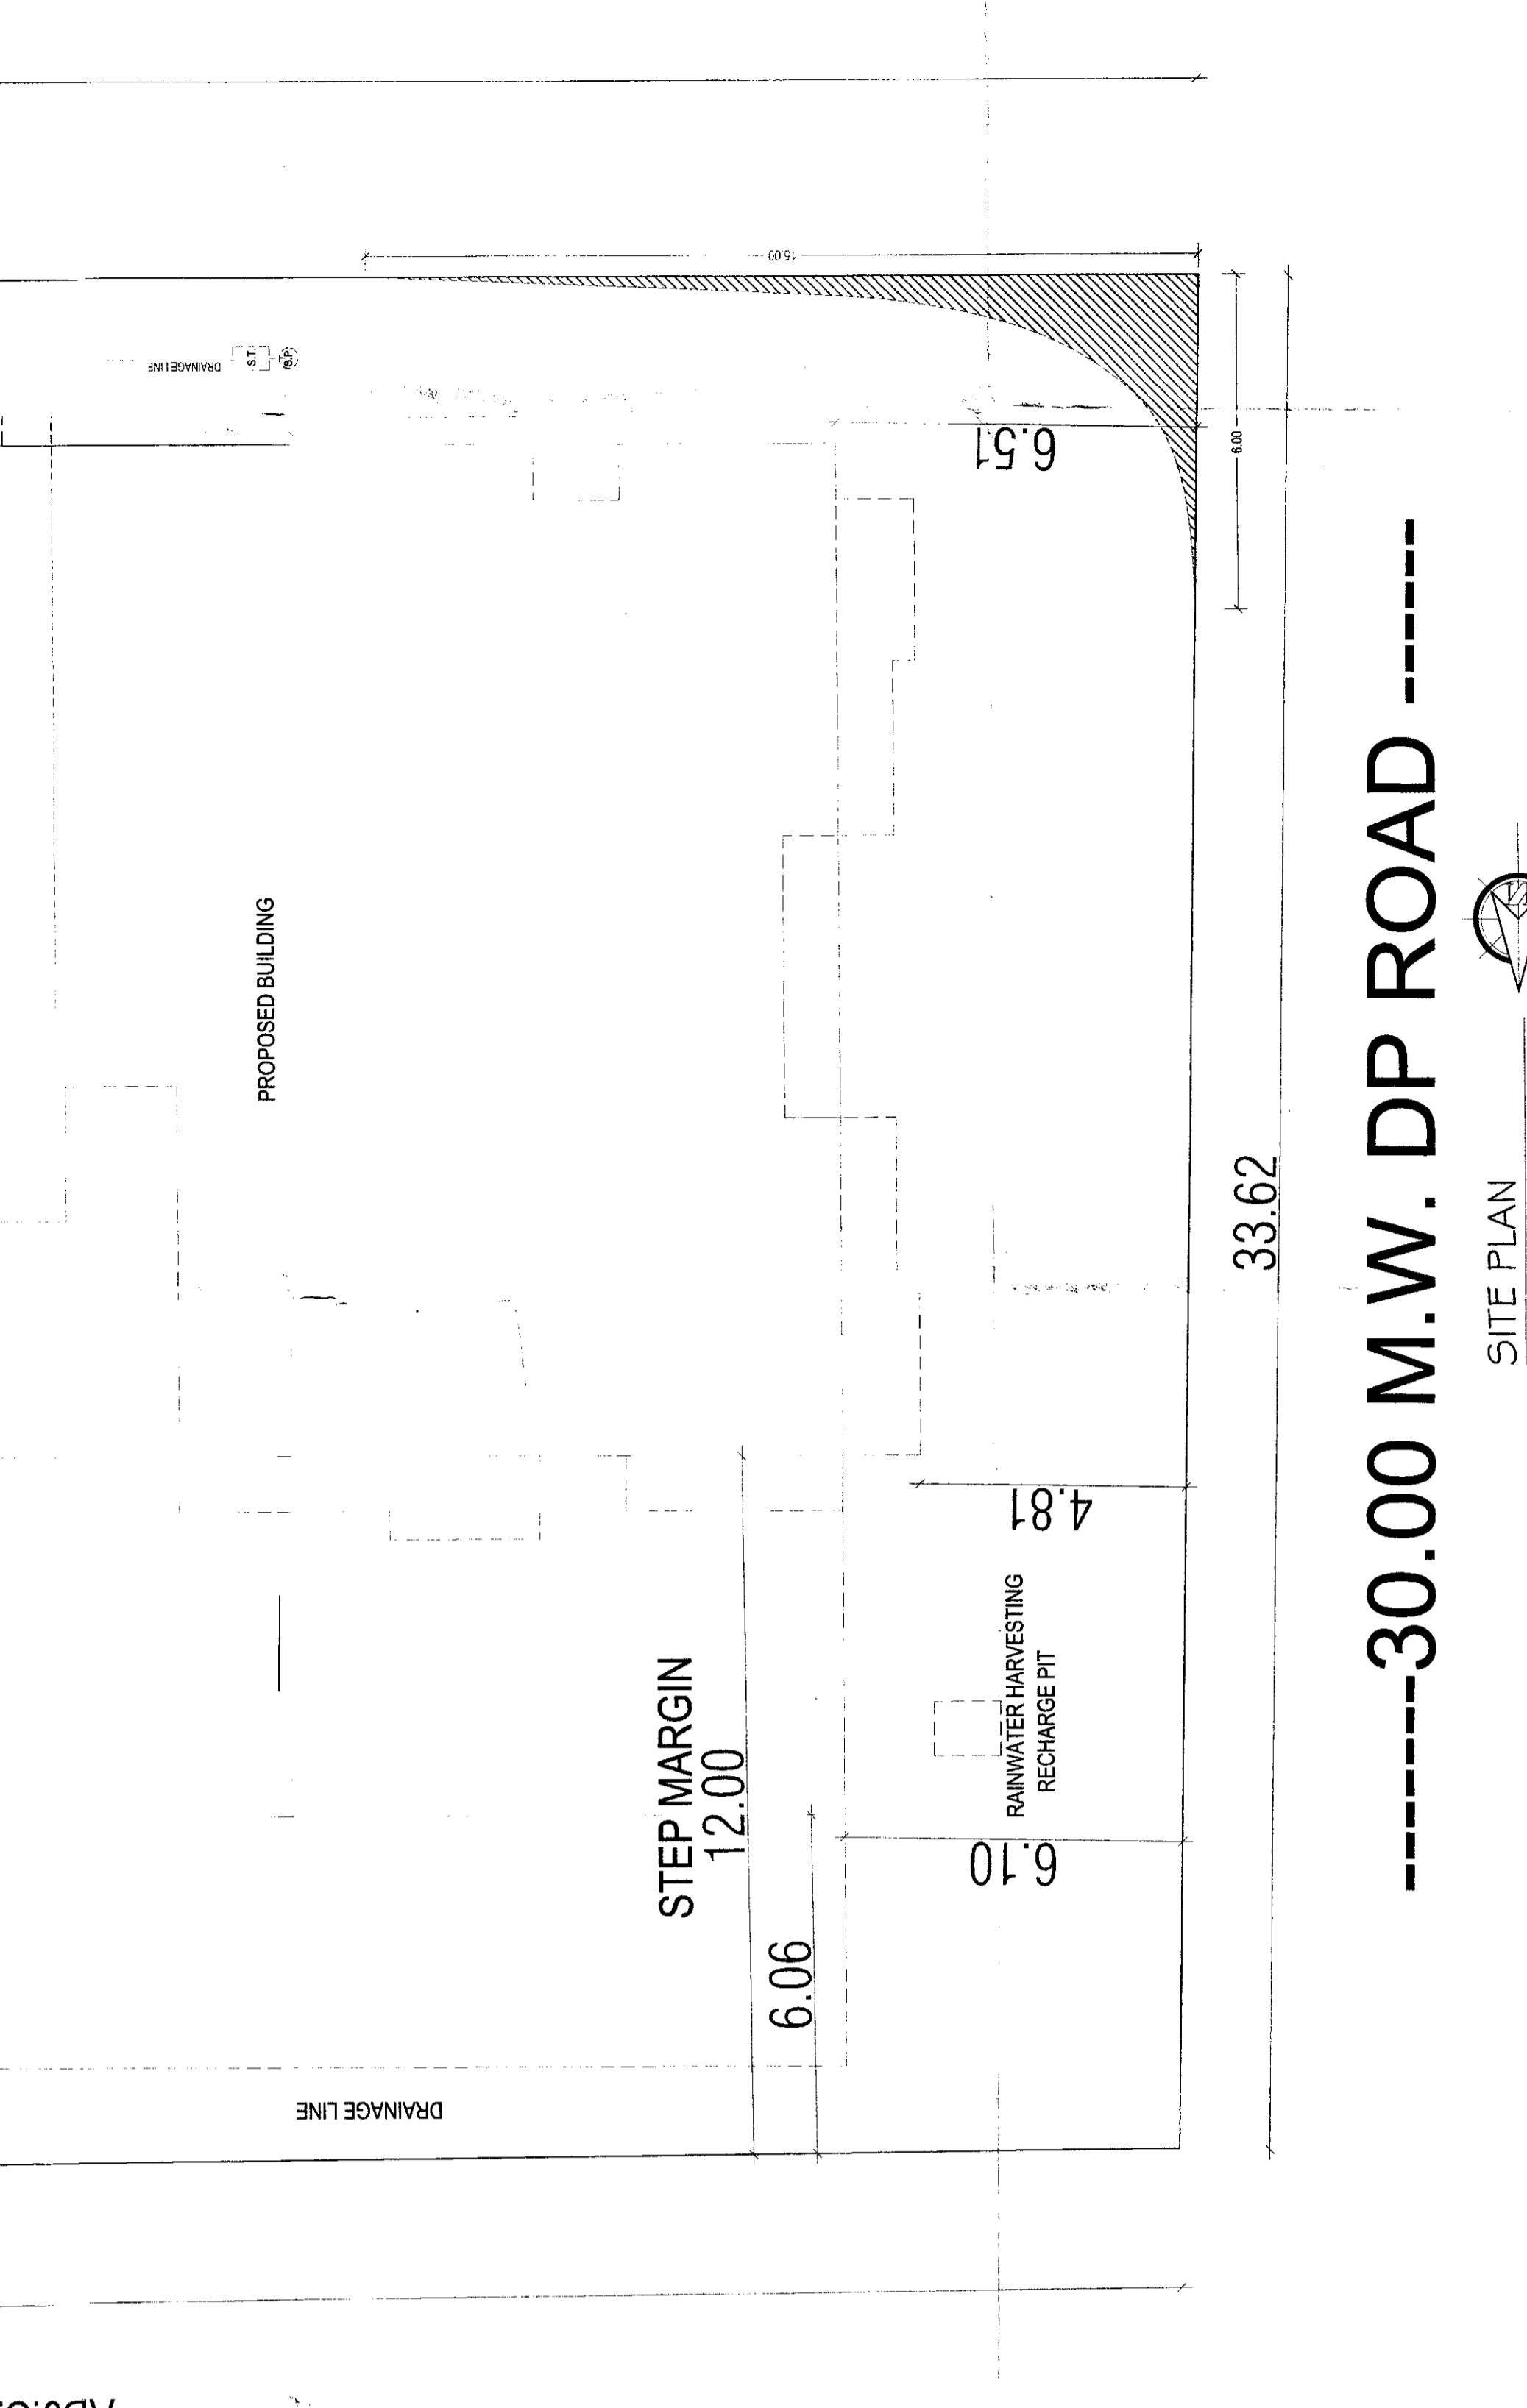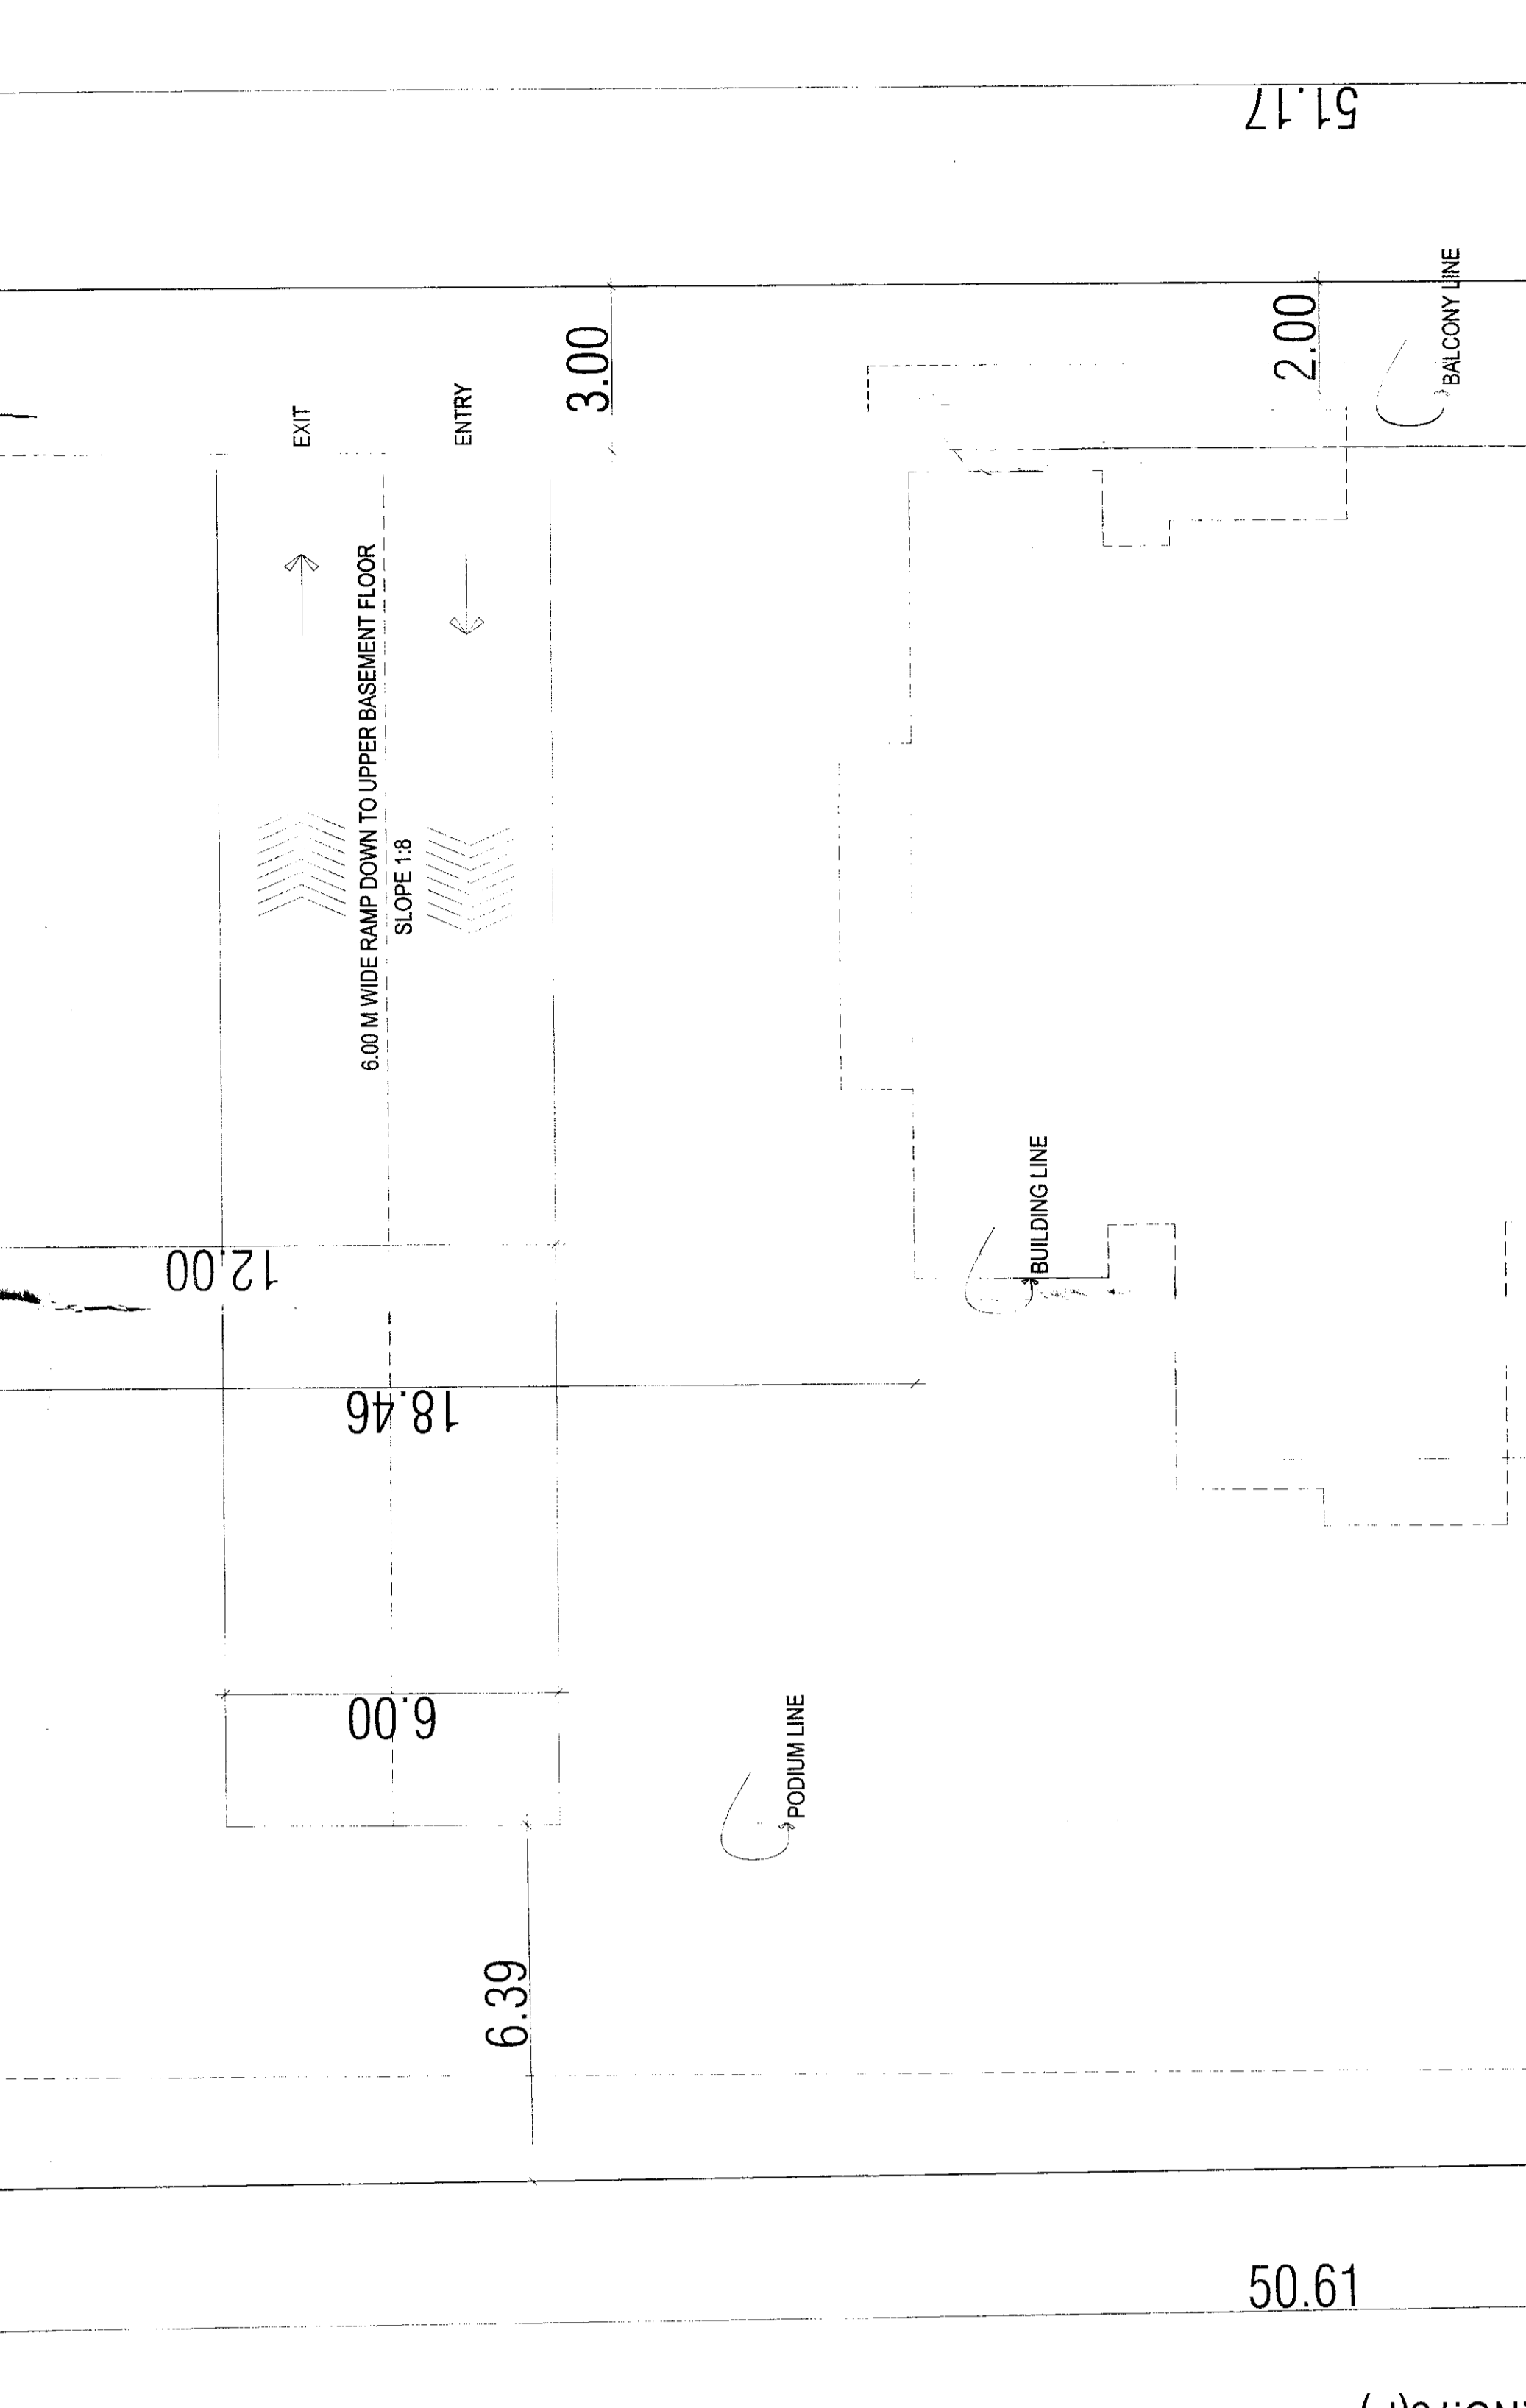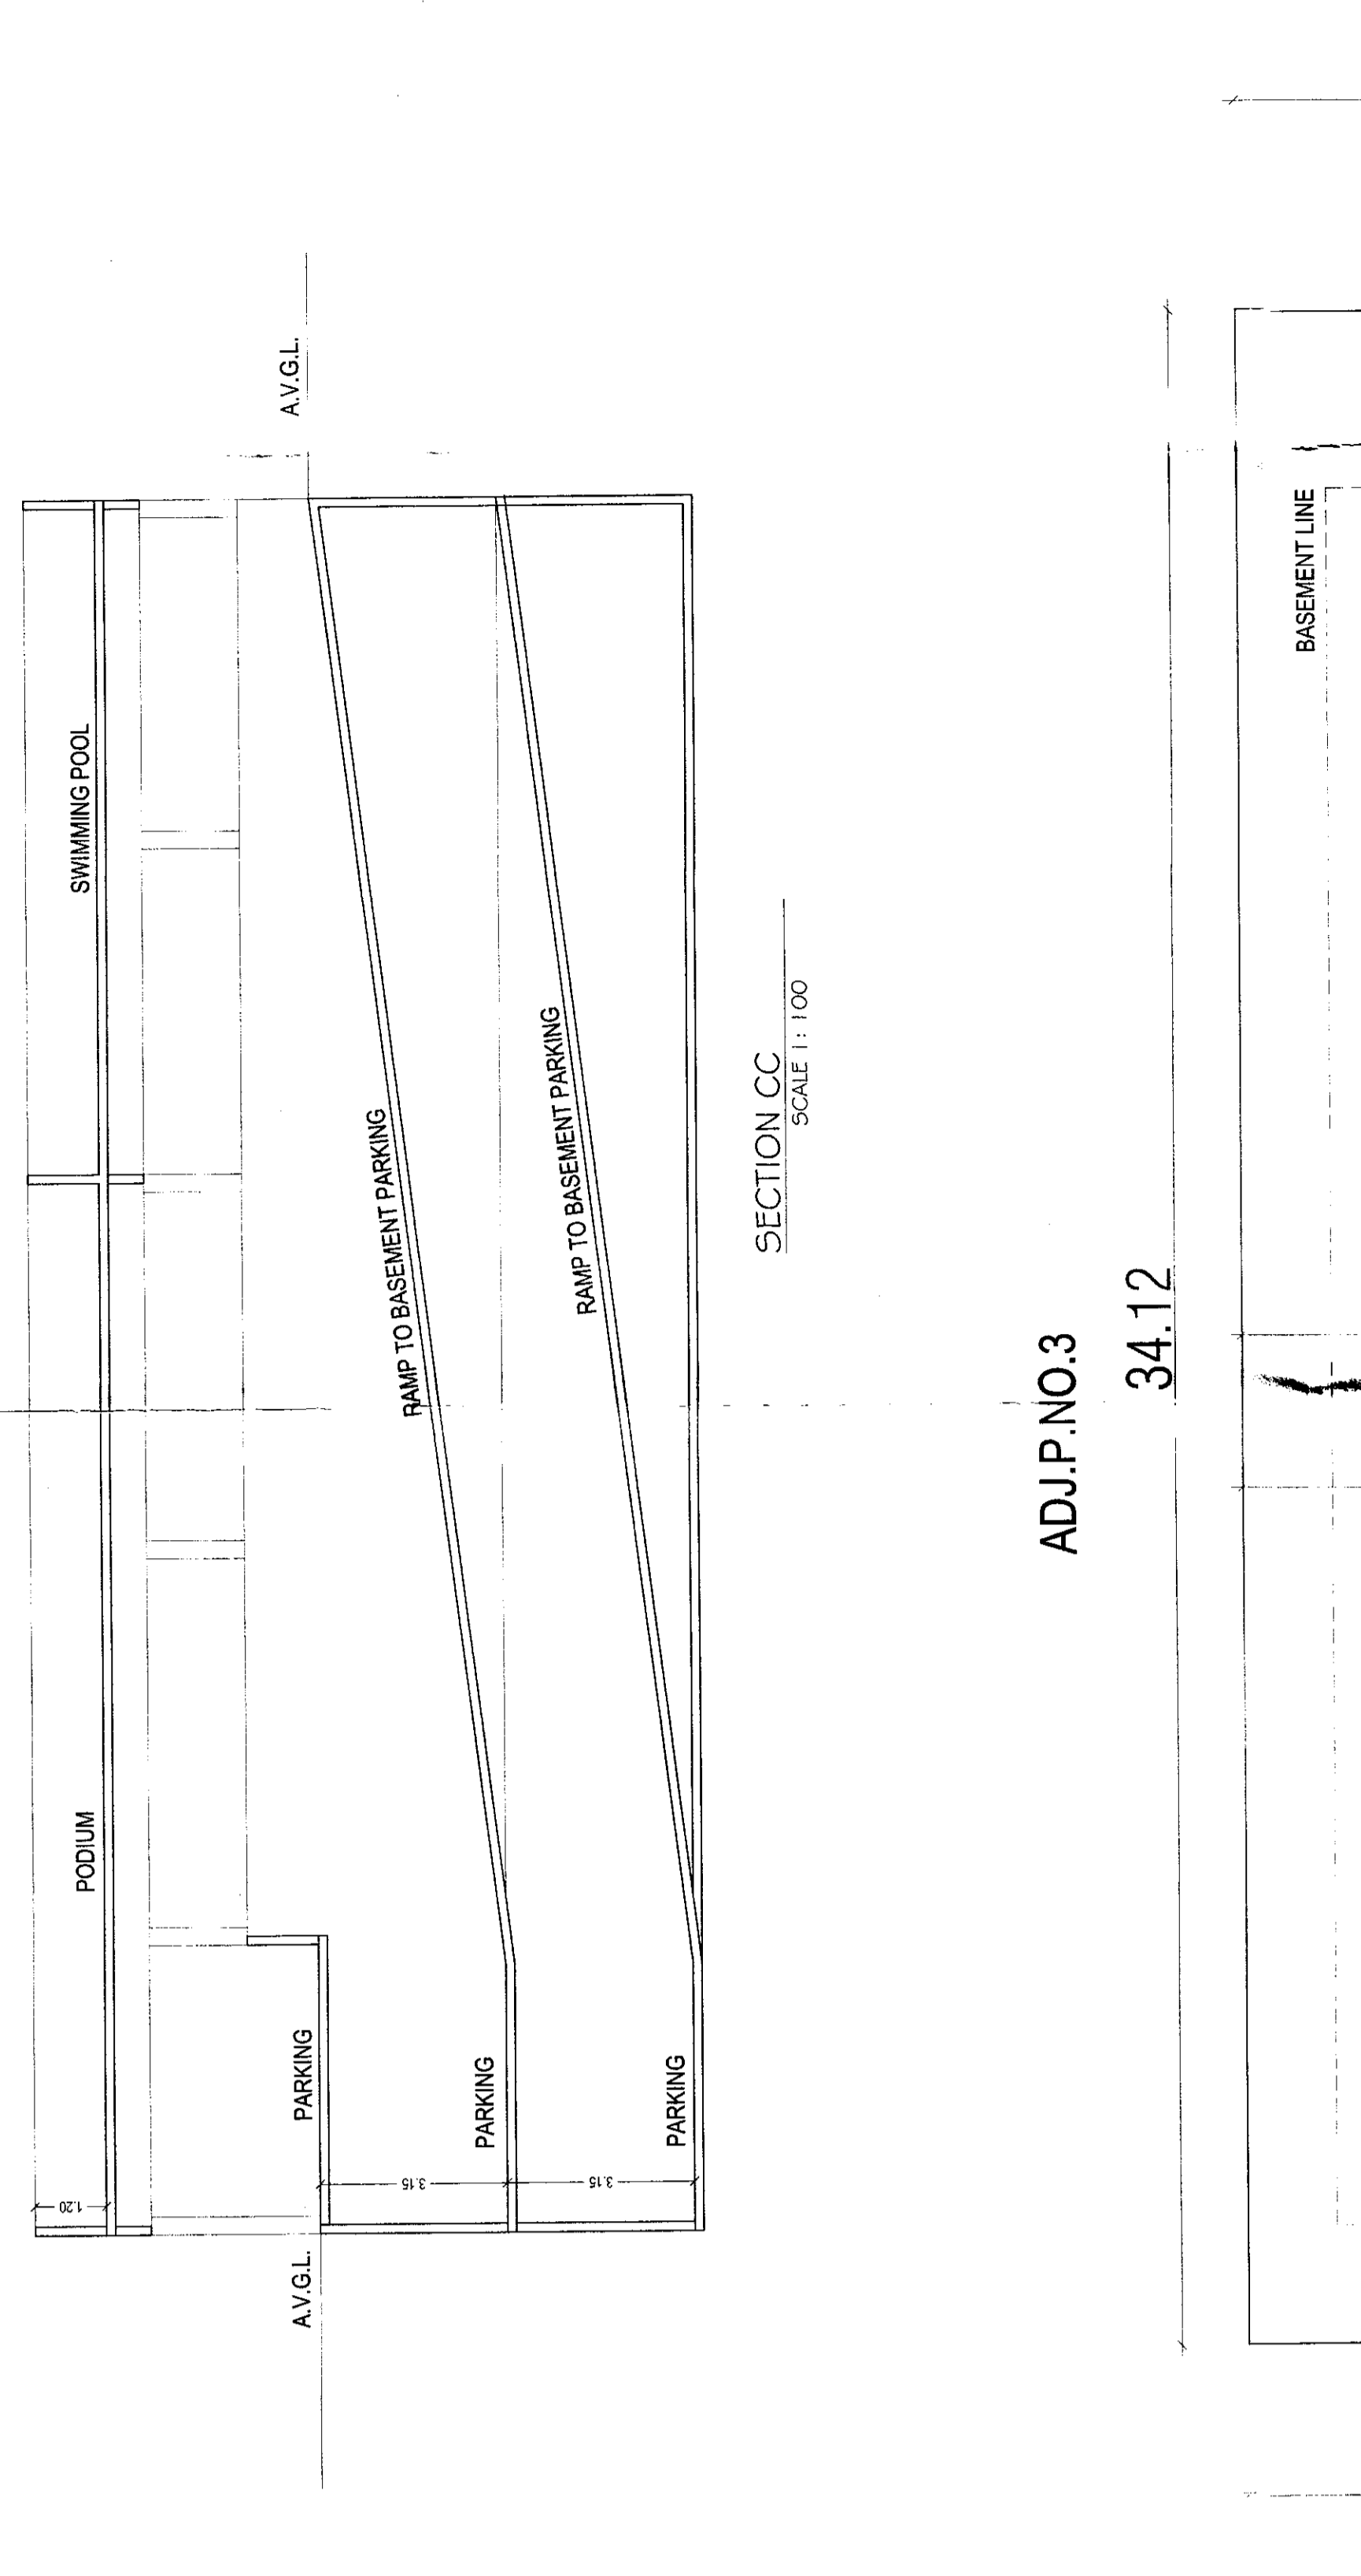 

ADJ.P NO.3  
 34.12

SECTION CC  
 SCALE 1:100

SECTION DD  
 SCALE 1:100

SECTION AA  
 SCALE 1:100

SECTION BB  
 SCALE 1:100

FRONT ELEVATION  
 SCALE 1:100

REAR ELEVATION  
 SCALE 1:100

ADJ.P NO.3  
 34.12

SECTION CC  
 SCALE 1:100

SECTION DD  
 SCALE 1:100

SECTION AA  
 SCALE 1:100

SECTION BB  
 SCALE 1:100

FRONT ELEVATION  
 SCALE 1:100

REAR ELEVATION  
 SCALE 1:100

