


REMARKS OF  
 PEN MUNICIPAL COUNCIL

Approved as per the...  
 Chief Officer  
 Pen Municipal Council

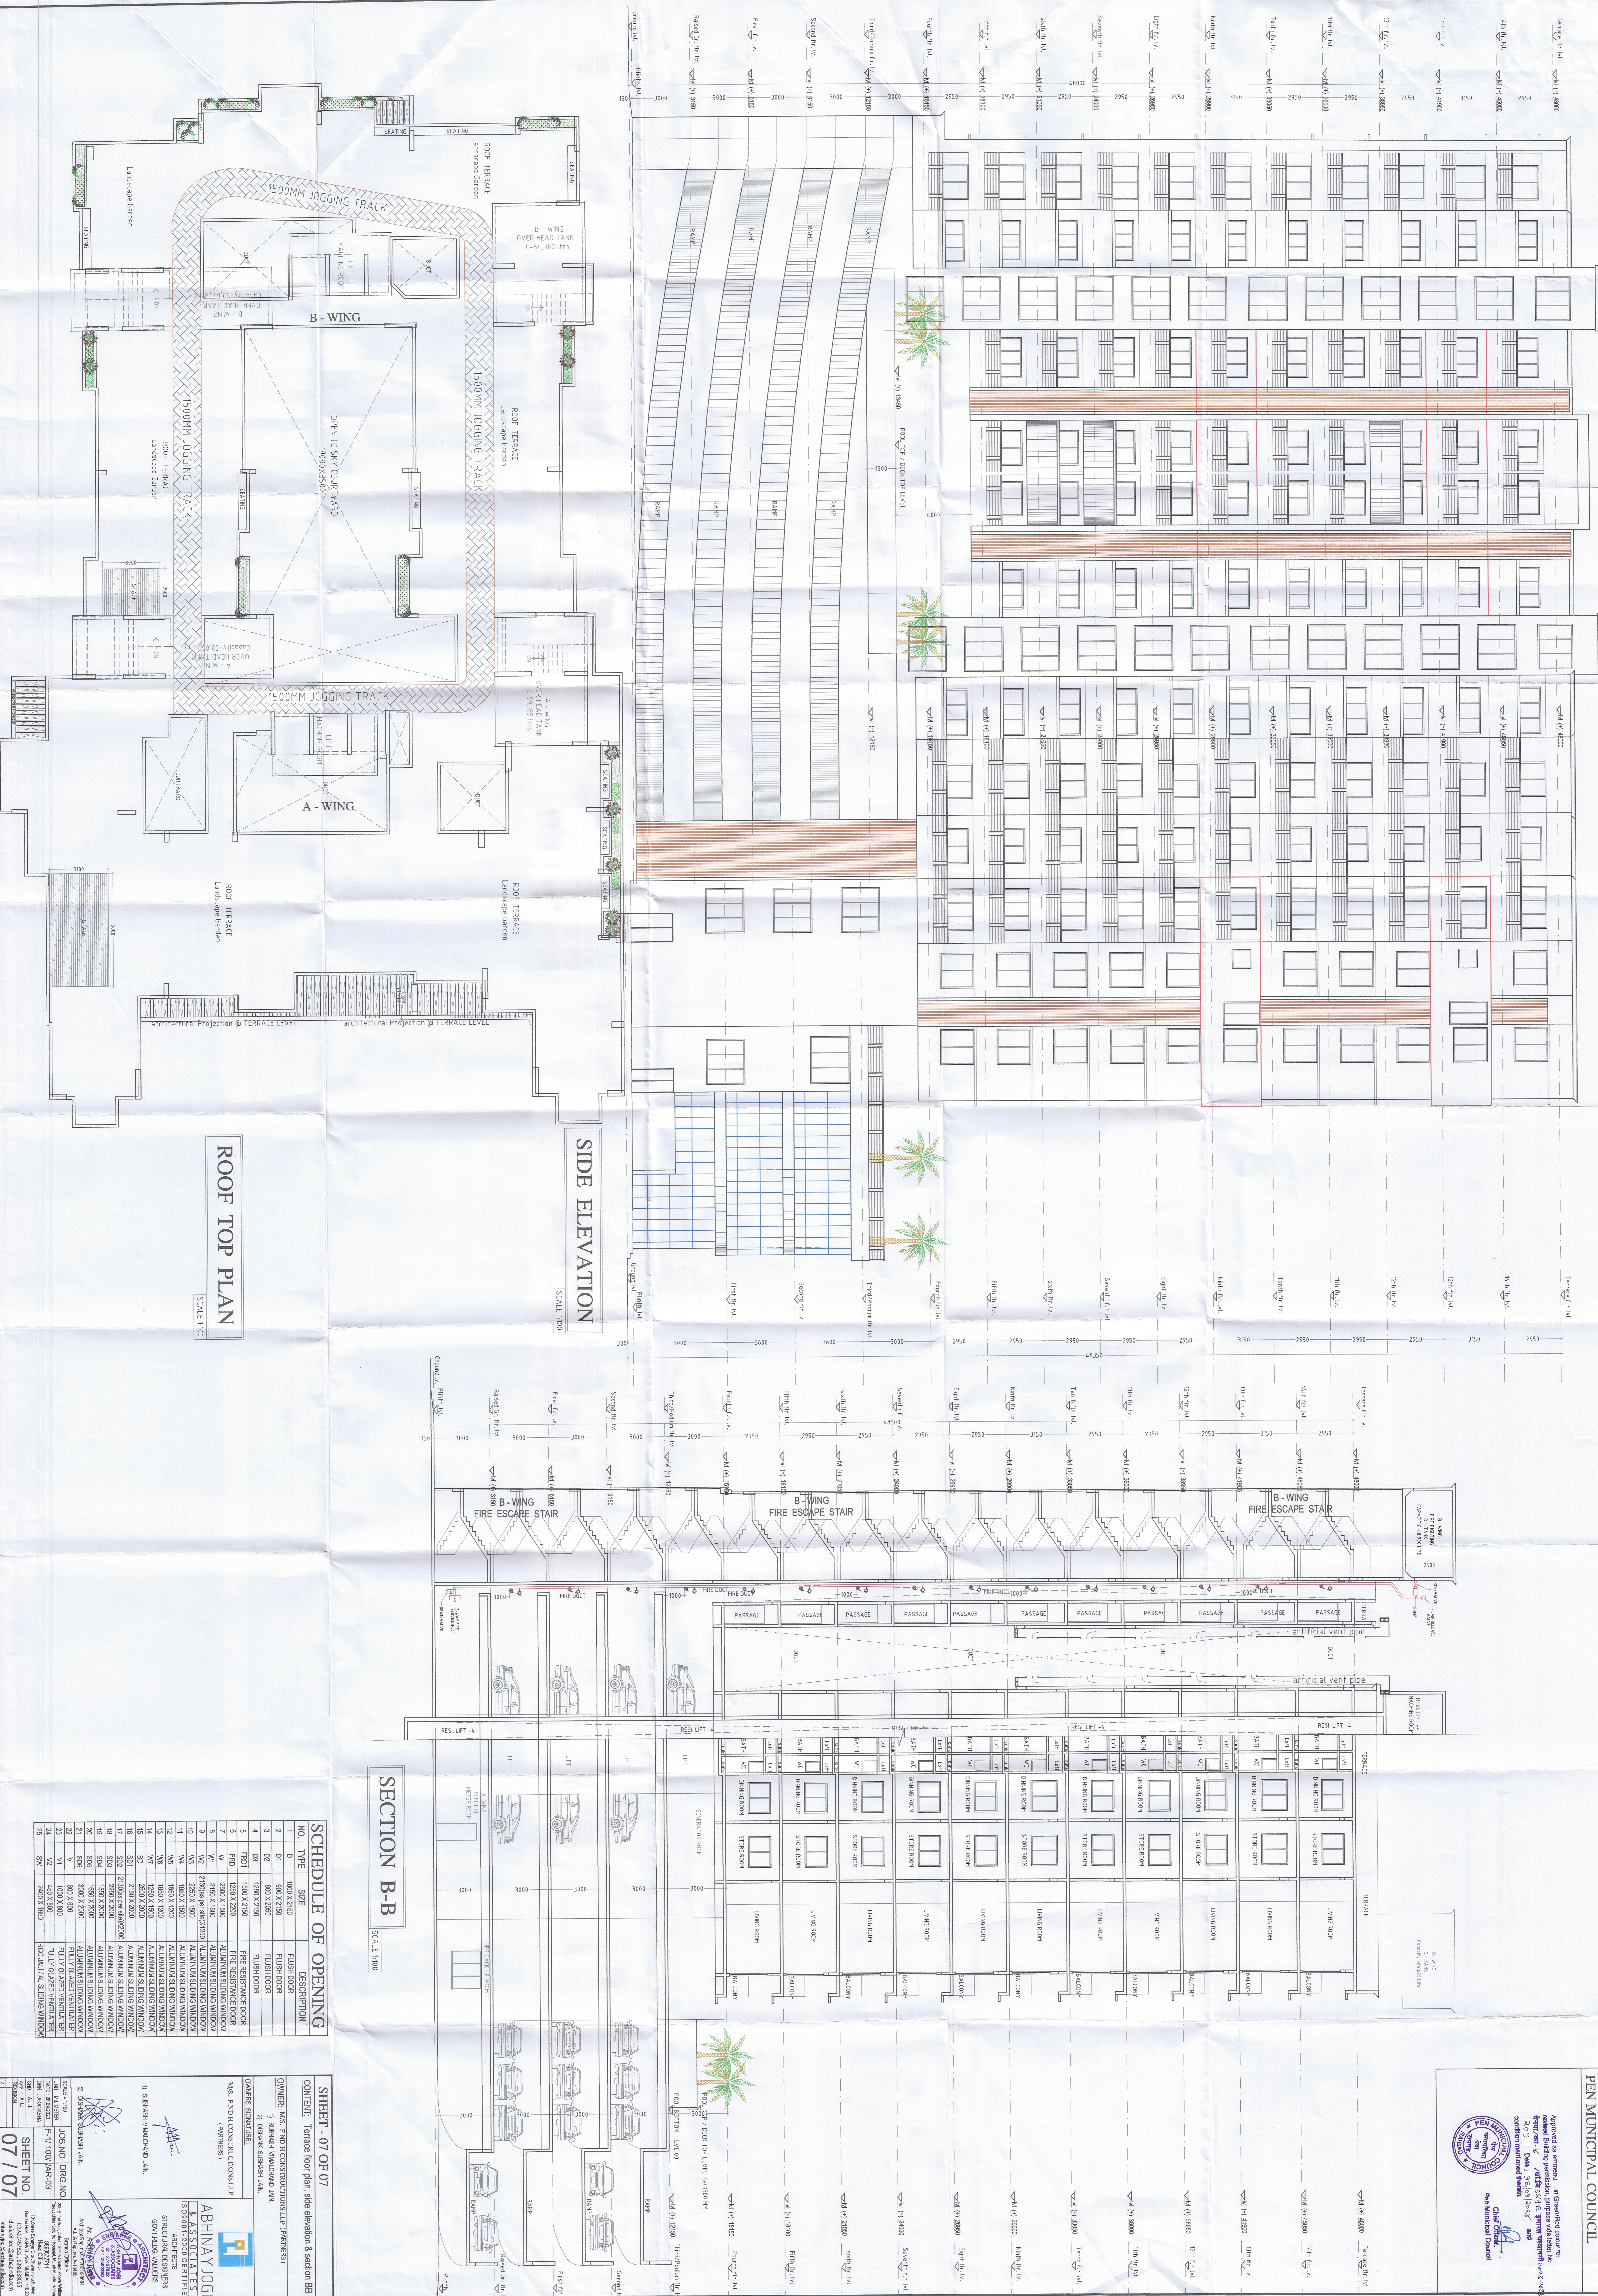

ROOF TOP PLAN  
 SCALE: 1:100

SIDE ELEVATION  
 SCALE: 1:100

SECTION B-B  
 SCALE: 1:100

SCHEDULE OF OPENING

NO.	TYPE	SIZE	DESCRIPTION
1	D	1000 X 2150	FLUSH DOOR
2	D	900 X 2150	FLUSH DOOR
3	D2	800 X 2000	FLUSH DOOR
4	D3	1200 X 2150	FLUSH DOOR
5	R	1500 X 2150	FIRE RESISTANCE DOOR
6	W	2400 X 1500	ALUMINIUM SLIDING WINDOW
7	W	2400 X 1500	ALUMINIUM SLIDING WINDOW
8	W	2100 X 1500	ALUMINIUM SLIDING WINDOW
9	W	2100 (RFR 800X1200)	ALUMINIUM SLIDING WINDOW
10	W	1800 X 1500	ALUMINIUM SLIDING WINDOW
11	W	1800 X 1500	ALUMINIUM SLIDING WINDOW
12	W	1800 X 1500	ALUMINIUM SLIDING WINDOW
13	W	1800 X 1500	ALUMINIUM SLIDING WINDOW
14	W	2250 X 1500	ALUMINIUM SLIDING WINDOW
15	W	2250 X 1500	ALUMINIUM SLIDING WINDOW
16	W	2100 X 2000	ALUMINIUM SLIDING WINDOW
17	W	2100 X 2000	ALUMINIUM SLIDING WINDOW
18	W	2250 X 2000	ALUMINIUM SLIDING WINDOW
19	W	2250 X 2000	ALUMINIUM SLIDING WINDOW
20	W	2400 X 2000	ALUMINIUM SLIDING WINDOW
21	W	2400 X 2000	ALUMINIUM SLIDING WINDOW
22	V	600 X 1800	FILLY (GLASS) VENTILATER
23	V	1800 X 1800	FILLY (GLASS) VENTILATER
24	V	2400 X 1800	FILLY (GLASS) VENTILATER
25	SW		ROOF JAIL / SLIDING WINDOW

SHEET - 07 OF 07  
 CONTENT : Terrace floor plan, side elevation & section B-B

OWNER : M/S. F.N.O.I. CONSTRUCTION LLP (PVT) PUNES  
 2. DESAIKAR, SHRIHARSH JANI  
 GUNDESI, SHRIHARSH JANI  
 M/S. F.N.O.I. CONSTRUCTION LLP  
 (PVT) PUNES

ARCHITECTS :  
 ABHINAV J. JOGI  
 ARCHITECTS  
 15/80/01-2/007 CERTIFICATE

SCALE: 1:100  
 DATE: 07/10/2023  
 SHEET NO. 07/07

APPROVED BY:  
 CHIEF OFFICER  
 PEN MUNICIPAL COUNCIL