



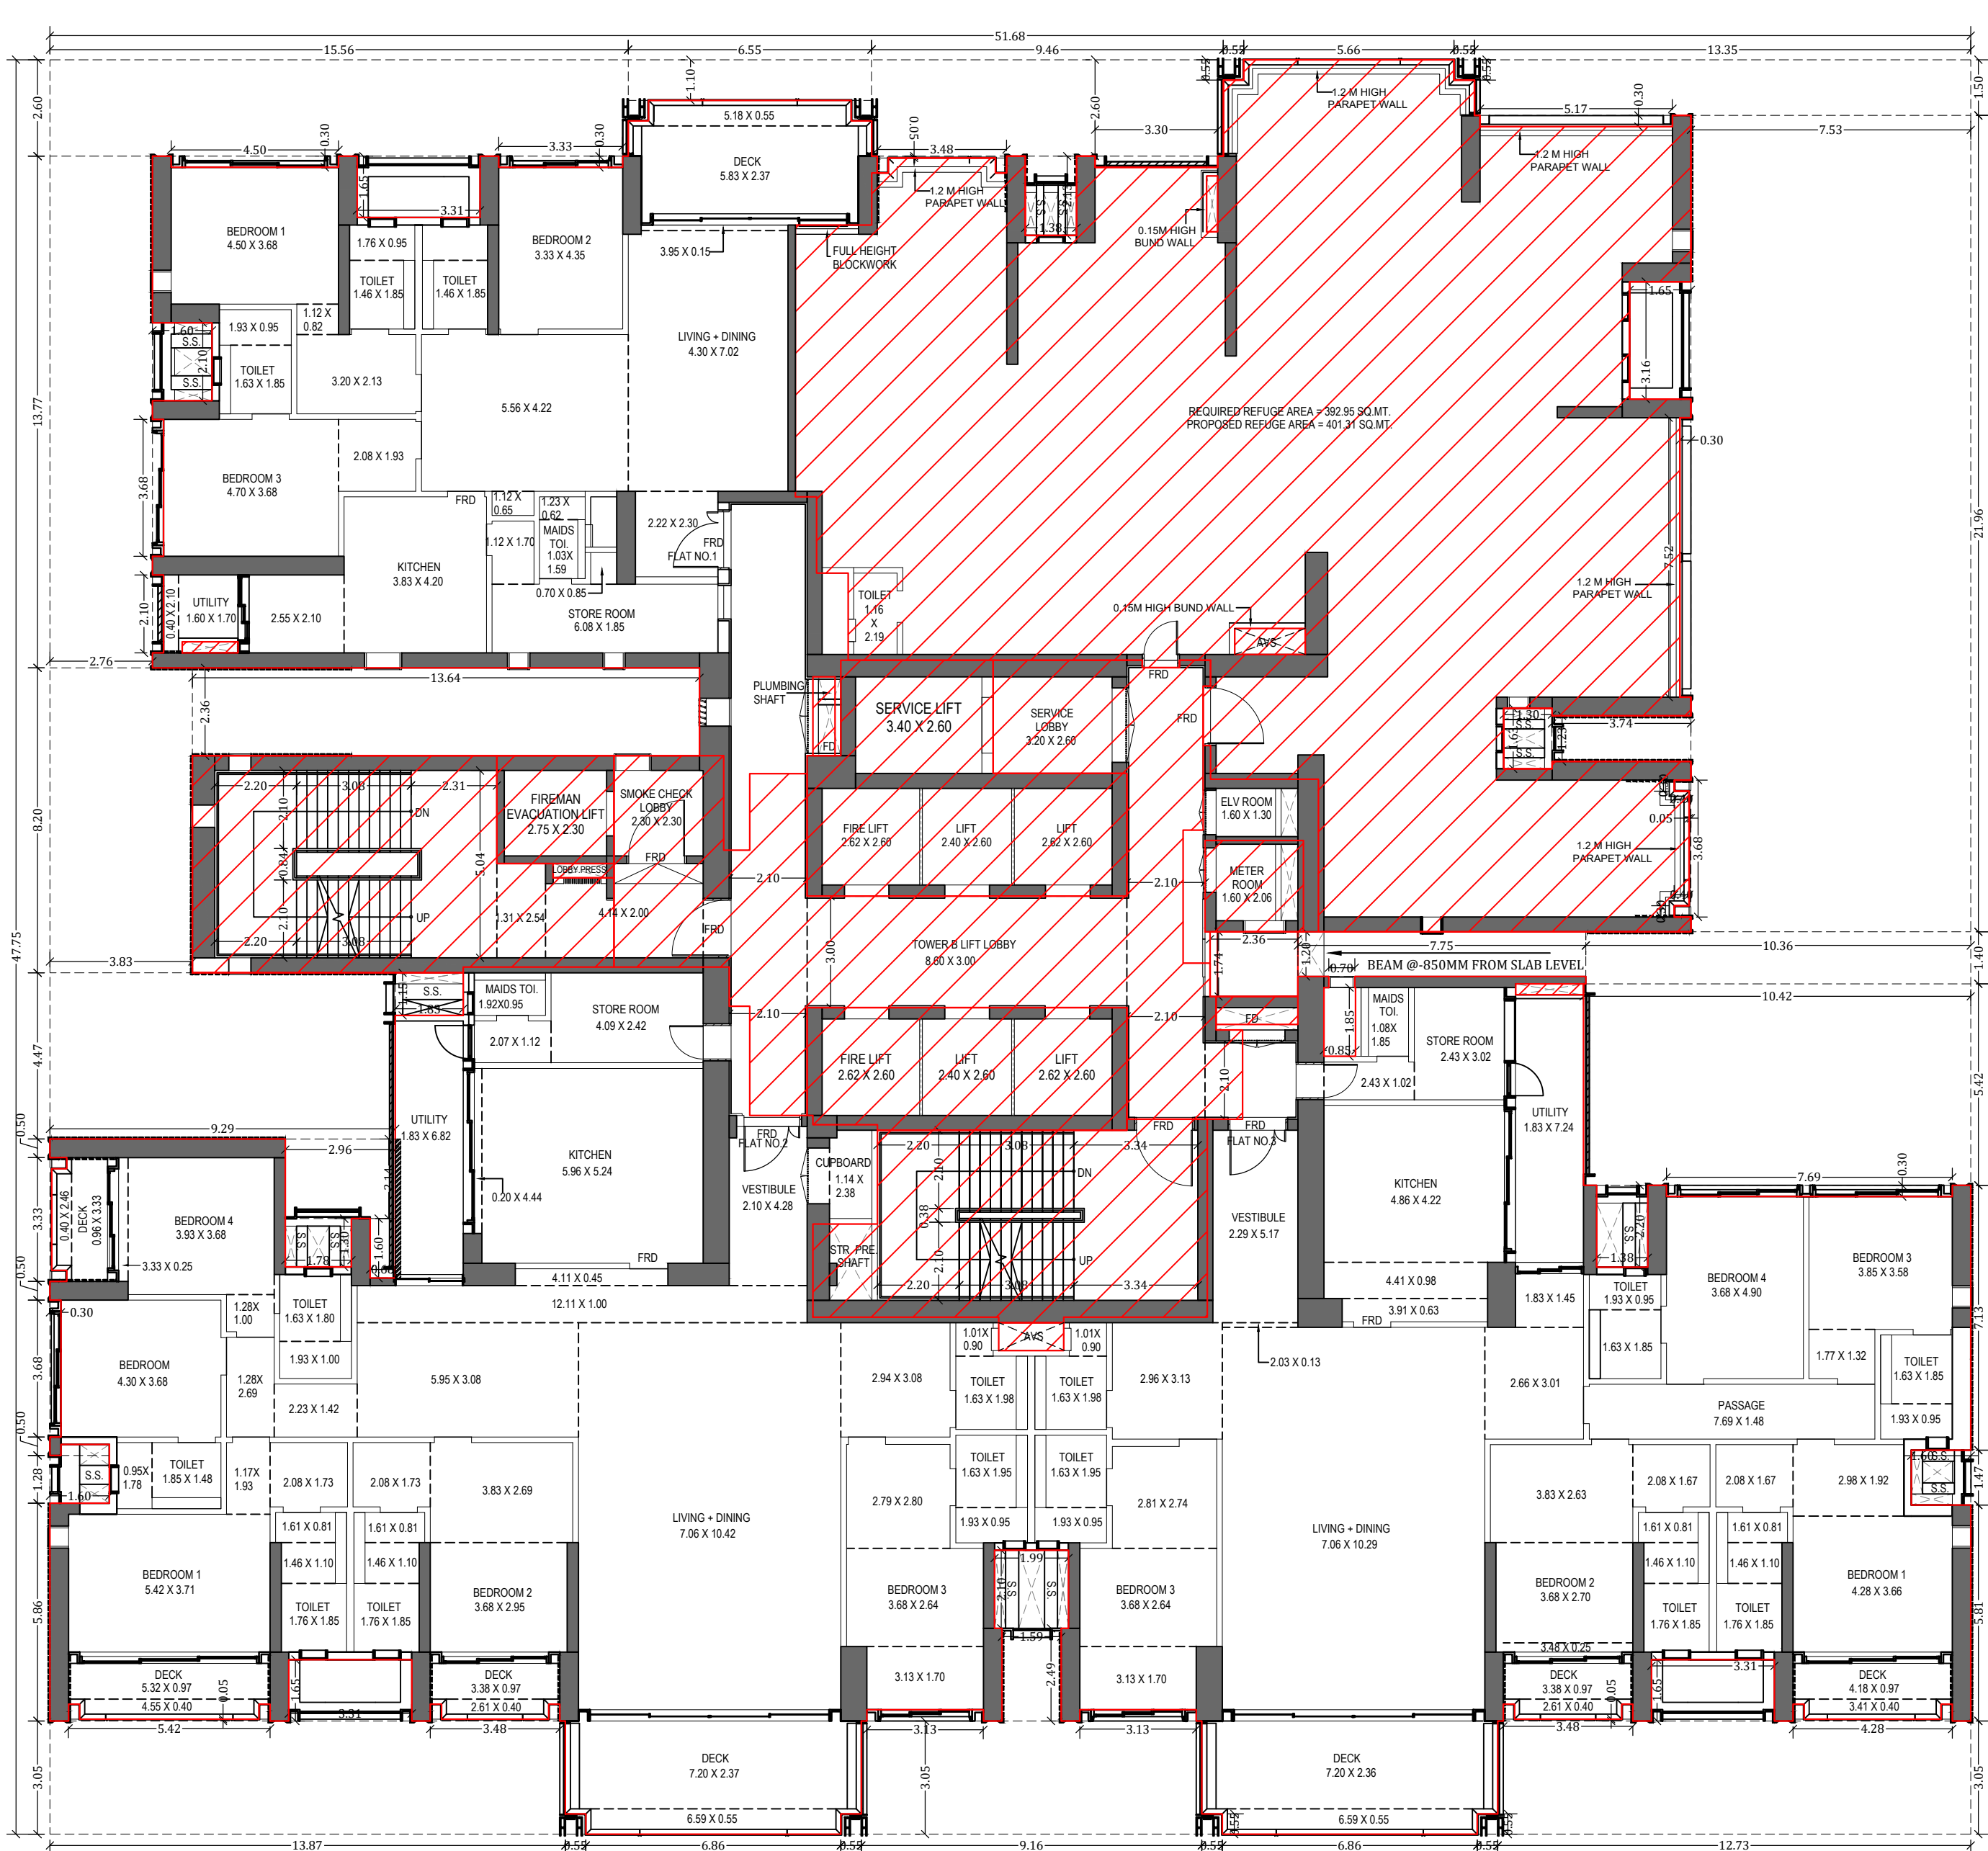

28TH REFUGE FLOOR PLAN (WING-TB)

SCALE - 1:100

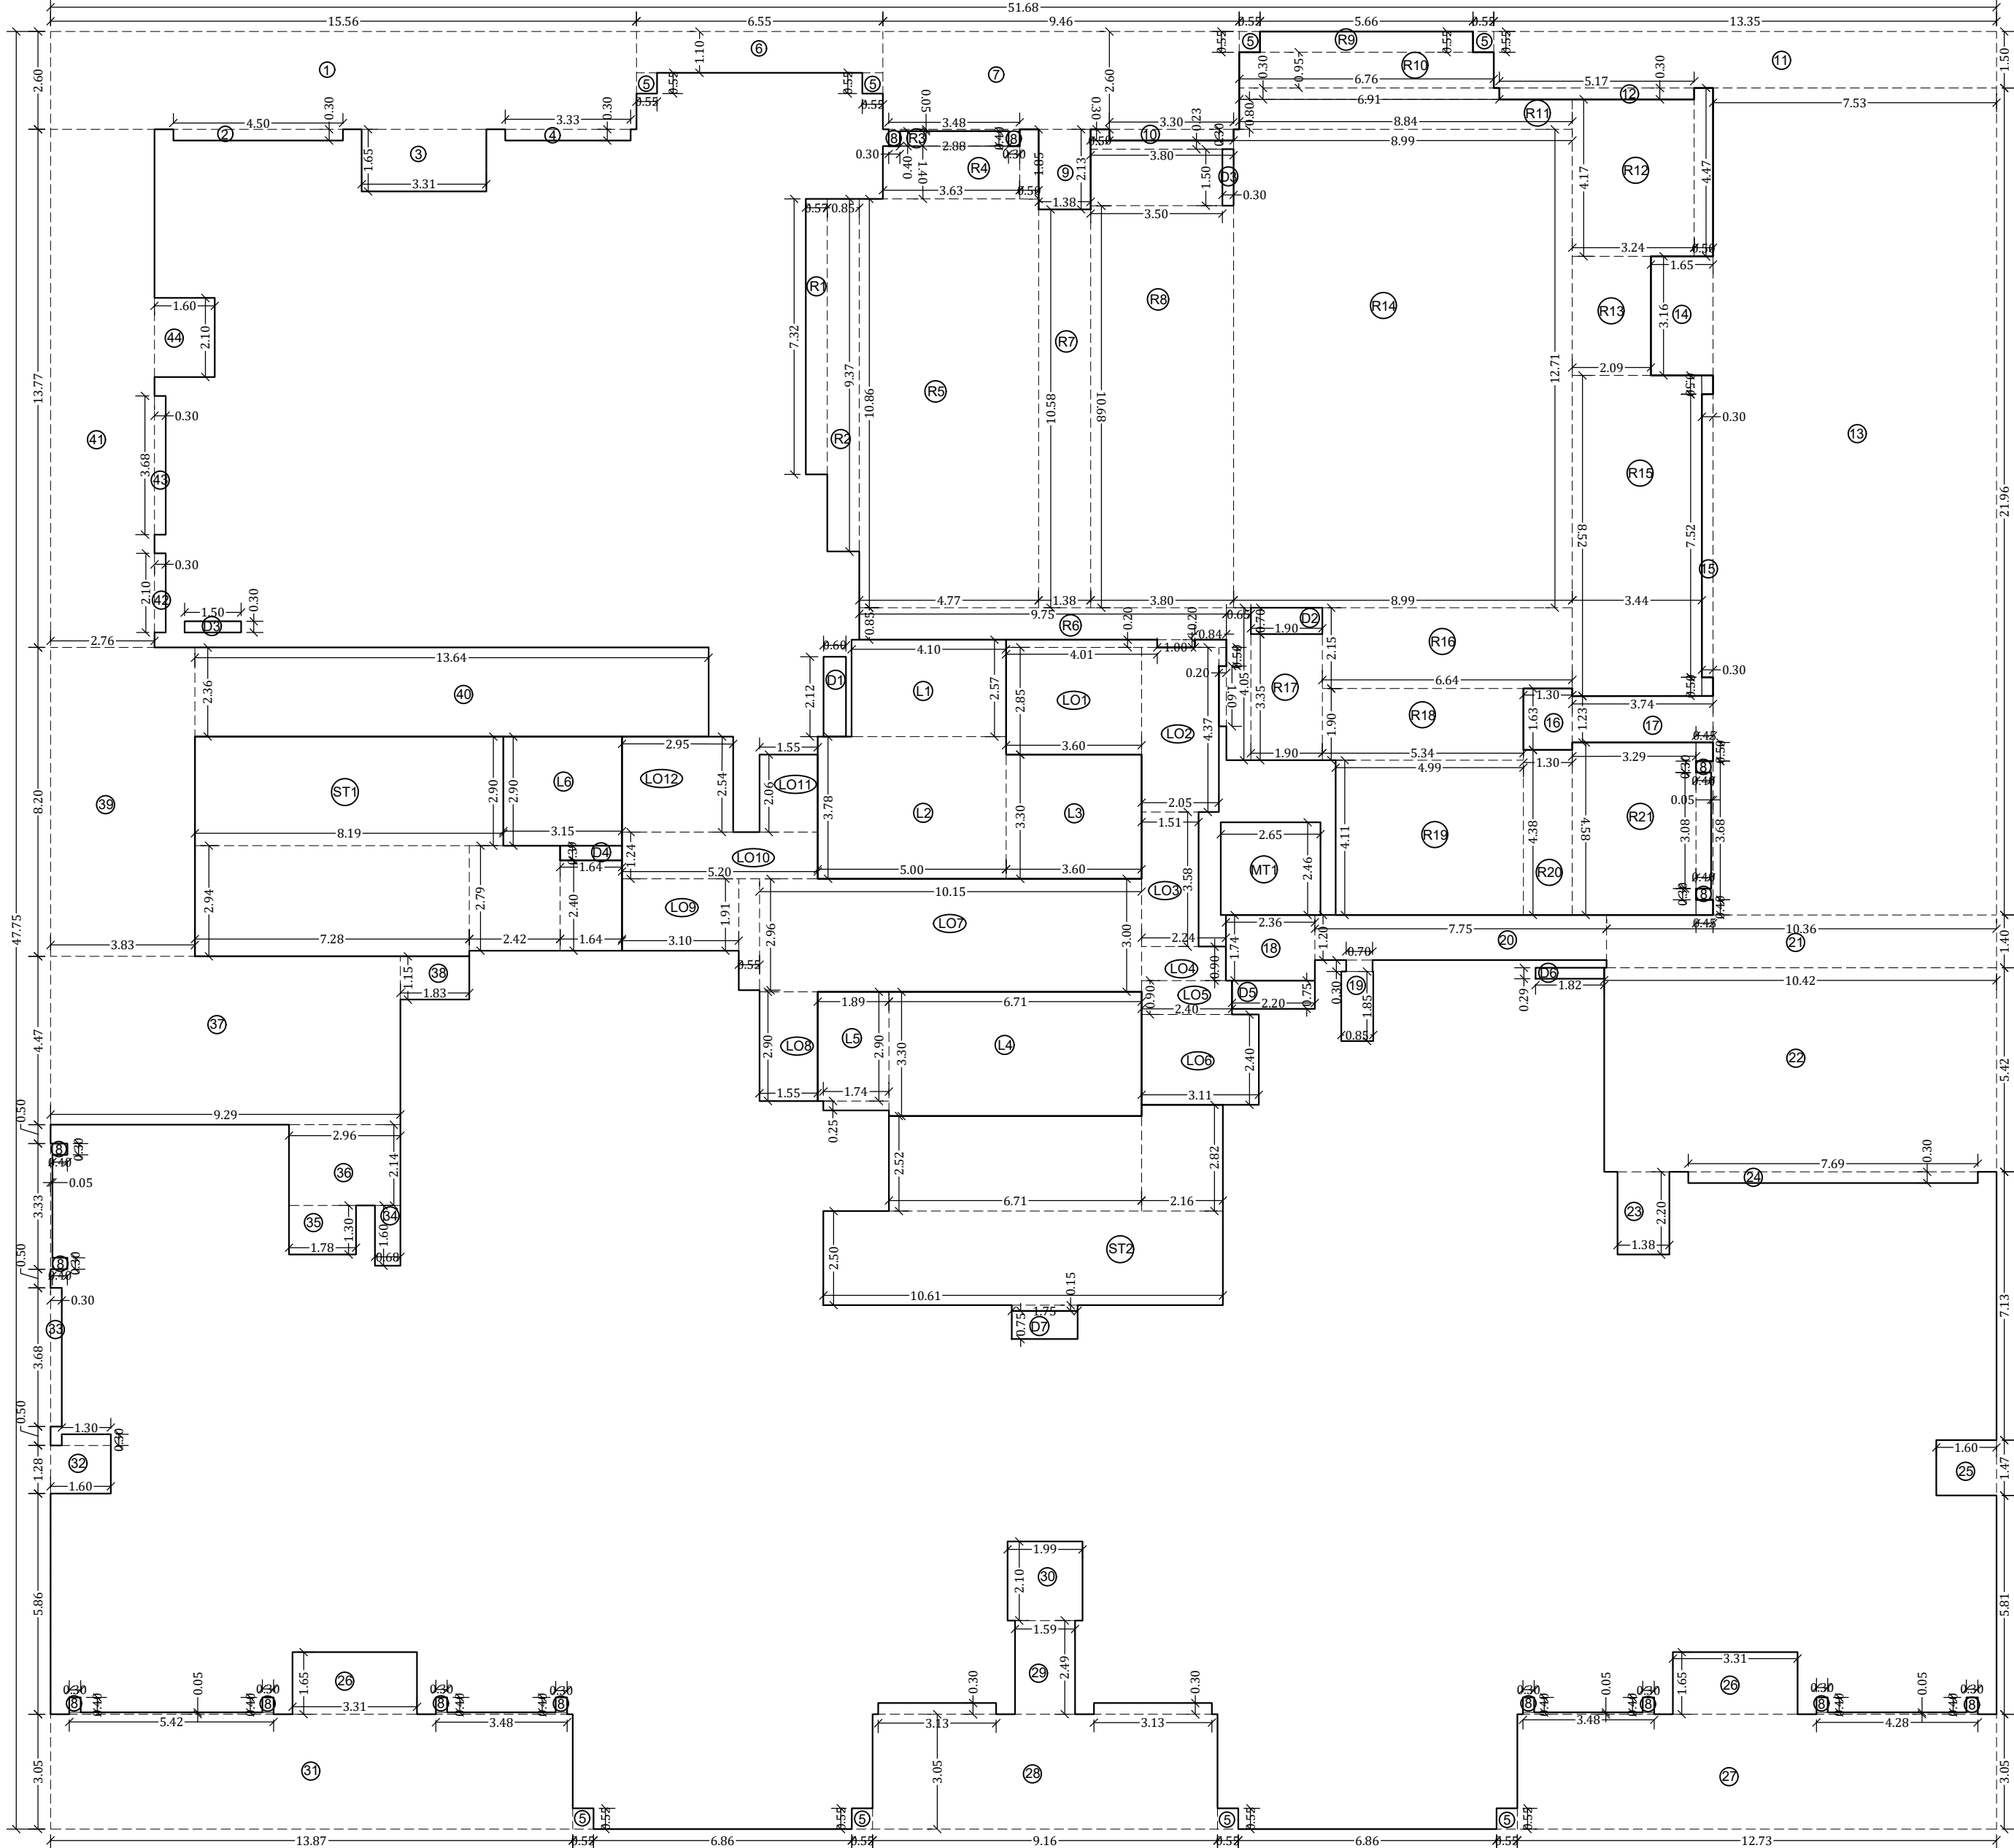

LINE AREA DIAGRAM FOR 28TH REFUGE FLOOR PLAN (WING-TB)

SCALE - 1:100

REFUGE AREA STATEMENT OF 28TH FLOOR			
REFUGE AREA AT 28TH FLOOR	=	4% OF ABOVE HABITABLE AREA	902.10
REQUIRED REFUGE AREA	=	4% OF ABOVE HABITABLE AREA	392.84
PROPOSED REFUGE AREA	=		402.39
REQUIRED 4.25% REFUGE AREA	=		417.40
EXCESS REFUGE AREA COUNTED IN FSI	=		0.00

BUILT UP AREA CALCULATION FOR TYPICAL FLOOR

28TH REFUGE FLOOR PLAN			
ADDITION (X)			
A 51.68 X 47.75 X 1.00 X 1	=	2467.51	SQ.MT
TOTAL	=	2467.51	SQ.MT


DEDUCTION (Y1)			
1 15.56 X 2.60 X 1.00 X 1	=	40.46	SQ.MT
2 4.5 X 0.30 X 1.00 X 1	=	1.35	SQ.MT
3 3.31 X 1.65 X 1.00 X 1	=	5.46	SQ.MT
4 3.33 X 0.30 X 1.00 X 1	=	1.00	SQ.MT
5 0.55 X 0.55 X 1.00 X 8	=	2.42	SQ.MT
6 6.55 X 1.10 X 1.00 X 1	=	7.21	SQ.MT
7 9.46 X 2.60 X 1.00 X 1	=	24.60	SQ.MT
8 0.30 X 0.40 X 1.00 X 14	=	1.68	SQ.MT
9 3.48 X 0.05 X 1.00 X 1	=	0.17	SQ.MT
10 1.38 X 2.13 X 1.00 X 1	=	2.94	SQ.MT
11 13.35 X 0.30 X 1.00 X 1	=	0.99	SQ.MT
12 5.17 X 1.50 X 1.00 X 1	=	20.03	SQ.MT
13 7.53 X 21.96 X 1.00 X 1	=	165.36	SQ.MT
14 1.65 X 3.16 X 1.00 X 1	=	5.21	SQ.MT
15 0.30 X 7.52 X 1.00 X 1	=	2.26	SQ.MT
16 1.30 X 1.63 X 1.00 X 1	=	2.12	SQ.MT
17 3.74 X 1.23 X 1.00 X 1	=	4.60	SQ.MT
18 2.36 X 1.74 X 1.00 X 1	=	4.11	SQ.MT
19 0.85 X 1.85 X 1.00 X 1	=	1.57	SQ.MT
20 0.7 X 0.30 X 1.00 X 1	=	0.21	SQ.MT
21 7.75 X 1.20 X 1.00 X 1	=	9.30	SQ.MT
22 10.36 X 1.40 X 1.00 X 1	=	14.50	SQ.MT
23 10.42 X 5.42 X 1.00 X 1	=	56.52	SQ.MT
24 1.38 X 2.2 X 1.00 X 1	=	3.04	SQ.MT
25 7.69 X 0.30 X 1.00 X 1	=	2.31	SQ.MT
26 1.60 X 1.47 X 1.00 X 1	=	2.35	SQ.MT
27 3.31 X 1.65 X 1.00 X 2	=	10.92	SQ.MT
28 4.28 X 0.05 X 1.00 X 1	=	0.21	SQ.MT
29 3.48 X 0.05 X 1.00 X 2	=	0.35	SQ.MT
30 12.73 X 3.05 X 1.00 X 1	=	38.88	SQ.MT
31 9.16 X 3.05 X 1.00 X 1	=	27.94	SQ.MT
32 3.13 X 0.30 X 1.00 X 2	=	1.88	SQ.MT
33 1.59 X 2.49 X 1.00 X 1	=	3.97	SQ.MT
34 1.99 X 2.1 X 1.00 X 1	=	4.18	SQ.MT
35 13.87 X 3.05 X 1.00 X 1	=	42.30	SQ.MT
36 5.42 X 0.05 X 1.00 X 1	=	0.27	SQ.MT
37 1.60 X 1.28 X 1.00 X 1	=	2.05	SQ.MT
38 1.30 X 0.3 X 1.00 X 1	=	0.39	SQ.MT
39 0.30 X 3.68 X 1.00 X 1	=	1.10	SQ.MT
40 0.05 X 3.33 X 1.00 X 1	=	0.17	SQ.MT
41 0.68 X 1.60 X 1.00 X 1	=	1.09	SQ.MT
42 1.78 X 1.30 X 1.00 X 1	=	2.31	SQ.MT
43 2.96 X 2.14 X 1.00 X 1	=	6.33	SQ.MT
44 9.29 X 4.47 X 1.00 X 1	=	41.56	SQ.MT
45 1.83 X 1.15 X 1.00 X 1	=	2.10	SQ.MT
46 3.83 X 8.20 X 1.00 X 1	=	31.42	SQ.MT
47 13.64 X 2.36 X 1.00 X 1	=	32.24	SQ.MT
48 2.76 X 13.77 X 1.00 X 1	=	38.01	SQ.MT
49 0.30 X 2.10 X 1.00 X 1	=	0.63	SQ.MT
50 0.30 X 3.68 X 1.00 X 1	=	1.10	SQ.MT
51 1.60 X 2.10 X 1.00 X 1	=	3.36	SQ.MT
MT1 2.65 X 2.46 X 1.00 X 1	=	6.52	SQ.MT
TOTAL	=	684.60	SQ.MT

DUCT DEDUCTION (Y2)			
D1 0.60 X 2.12 X 1.00 X 1	=	1.27	SQ.MT
D2 1.90 X 0.70 X 1.00 X 1	=	1.33	SQ.MT
D3 1.50 X 0.30 X 1.00 X 2	=	0.90	SQ.MT
D4 1.64 X 0.39 X 1.00 X 1	=	0.64	SQ.MT
D5 2.2 X 0.75 X 1.00 X 1	=	1.65	SQ.MT
D6 1.82 X 0.29 X 1.00 X 1	=	0.53	SQ.MT
D7 1.75 X 0.75 X 1.00 X 1	=	1.31	SQ.MT
TOTAL	=	7.63	SQ.MT


STAIRCASE/LIFT LOBBY DEDUCTION (Y3)			
ST1 8.19 X 2.90 X 1.00 X 1	=	23.78	SQ.MT
ST2 7.28 X 2.94 X 1.00 X 1	=	21.43	SQ.MT
ST3 2.42 X 2.79 X 1.00 X 1	=	6.75	SQ.MT
ST4 1.64 X 2.40 X 1.00 X 1	=	3.94	SQ.MT
ST5 10.61 X 2.50 X 1.00 X 1	=	26.57	SQ.MT
ST6 6.71 X 2.52 X 1.00 X 1	=	16.91	SQ.MT
ST7 2.16 X 2.82 X 1.00 X 1	=	6.09	SQ.MT
ST8 1.75 X 0.15 X 1.00 X 1	=	0.26	SQ.MT
L1 4.10 X 2.57 X 1.00 X 1	=	10.54	SQ.MT
L2 5.00 X 3.78 X 1.00 X 1	=	18.90	SQ.MT
L3 3.60 X 3.30 X 1.00 X 1	=	11.88	SQ.MT
L4 6.71 X 3.30 X 1.00 X 1	=	22.14	SQ.MT
L5 1.89 X 2.90 X 1.00 X 1	=	5.48	SQ.MT
L6 1.74 X 0.25 X 1.00 X 1	=	0.44	SQ.MT
L7 3.15 X 2.90 X 1.00 X 1	=	9.14	SQ.MT
L8 3.60 X 2.85 X 1.00 X 1	=	10.26	SQ.MT
L9 4.01 X 0.20 X 1.00 X 1	=	0.80	SQ.MT
L10 2.05 X 4.37 X 1.00 X 1	=	8.96	SQ.MT
L11 0.84 X 0.2 X 1.00 X 1	=	0.17	SQ.MT
L12 0.15 X 0.5 X 1.00 X 1	=	0.08	SQ.MT
L13 1.51 X 3.58 X 1.00 X 1	=	5.41	SQ.MT
L14 2.24 X 0.90 X 1.00 X 1	=	2.02	SQ.MT
L15 2.40 X 0.90 X 1.00 X 1	=	2.16	SQ.MT
L16 3.11 X 2.40 X 1.00 X 1	=	7.46	SQ.MT
L17 10.15 X 3.00 X 1.00 X 1	=	30.49	SQ.MT
L18 1.55 X 2.90 X 1.00 X 1	=	4.50	SQ.MT
L19 3.10 X 1.91 X 1.00 X 1	=	5.92	SQ.MT
L20 0.55 X 2.96 X 1.00 X 1	=	1.63	SQ.MT
L21 5.20 X 1.24 X 1.00 X 1	=	6.45	SQ.MT
L22 1.55 X 2.06 X 1.00 X 1	=	3.19	SQ.MT
L23 2.95 X 2.54 X 1.00 X 1	=	7.59	SQ.MT
TOTAL	=	281.23	SQ.MT

REFUGE AREA DEDUCTION (Y4)			
R1 0.57 X 7.32 X 1.00 X 1	=	4.17	SQ.MT
R2 0.85 X 9.87 X 1.00 X 1	=	7.96	SQ.MT
R3 2.88 X 0.40 X 1.00 X 1	=	1.15	SQ.MT
R4 3.63 X 1.40 X 1.00 X 1	=	5.08	SQ.MT
R5 0.5 X 1.85 X 1.00 X 1	=	0.93	SQ.MT
R6 4.77 X 10.86 X 1.00 X 1	=	51.80	SQ.MT
R7 9.75 X 0.85 X 1.00 X 1	=	8.29	SQ.MT
R8 1.38 X 10.58 X 1.00 X 1	=	14.60	SQ.MT
R9 3.8 X 10.68 X 1.00 X 1	=	40.58	SQ.MT
R10 0.5 X 0.30 X 1.00 X 3	=	0.45	SQ.MT
R11 3.5 X 1.50 X 1.00 X 1	=	5.25	SQ.MT
R12 3.8 X 0.23 X 1.00 X 1	=	0.87	SQ.MT
R13 5.66 X 0.55 X 1.00 X 1	=	3.11	SQ.MT
R14 6.76 X 0.95 X 1.00 X 1	=	6.42	SQ.MT
R15 6.91 X 0.30 X 1.00 X 1	=	2.07	SQ.MT
R16 8.84 X 0.80 X 1.00 X 1	=	7.07	SQ.MT
R17 3.24 X 4.17 X 1.00 X 1	=	13.51	SQ.MT
R18 0.5 X 4.47 X 1.00 X 1	=	2.24	SQ.MT
R19 2.89 X 3.16 X 1.00 X 1	=	6.60	SQ.MT
R20 8.99 X 12.71 X 1.00 X 1	=	114.22	SQ.MT
R21 3.44 X 8.52 X 1.00 X 1	=	29.31	SQ.MT
R22 6.64 X 2.15 X 1.00 X 1	=	14.28	SQ.MT
R23 1.9 X 3.35 X 1.00 X 1	=	6.37	SQ.MT
R24 0.65 X 4.05 X 1.00 X 1	=	2.63	SQ.MT
R25 0.2 X 1.60 X 1.00 X 1	=	0.32	SQ.MT
R26 5.34 X 1.90 X 1.00 X 1	=	10.15	SQ.MT
R27 4.99 X 4.11 X 1.00 X 1	=	20.51	SQ.MT
R28 1.3 X 4.38 X 1.00 X 1	=	5.69	SQ.MT
R29 3.29 X 4.58 X 1.00 X 1	=	15.07	SQ.MT
R30 0.45 X 0.50 X 1.00 X 2	=	0.45	SQ.MT
R31 0.4 X 3.08 X 1.00 X 1	=	1.23	SQ.MT
TOTAL	=	402.39	SQ.MT
TOTAL DEDUCTION (Y5) (Y1+Y2+Y3+Y4)	=	1375.85	SQ.MT
TOTAL BUILT UP AREA (Y6) (X-Y5)	=	1091.66	SQ.MT

PROFORMA -B		48/58	
CONTENTS OF SHEET			
28TH REFUGE FLOOR PLAN, LINE AREA DIA. & BUILT UP AREA CALCULATION, REFUGE AREA STATEMENT (WING-TB)			
STAMP AND DATE OF APPROVAL OF PLAN			
PLAN FOR APPROVAL			
S.E. (B.P)C-X A.E. (B.P)C-VI E.E. (B.P)C-I			
STAMP AND DATE OF RECEIPT OF PLAN			
DESCRIPTION OF PROPOSAL & PROPERTY			
PROPOSED DEVELOPMENT ON PLOT BEARING C.S. NO. 794 OF LOWER PAREL DIVISION, G/SOUTH WARD MUMBAI.			
NORTH	JOB. NO.	DRG. NO.	DRAWN BY
	-	48/58	Amey
	SCALE	DATE	CHECKED BY
1:100	-	Ninad	
REV-0	DESCRIPTION :		
NAME & ADDRESS OF DESIGN ARCHITECT			
P.G. Patki Architects, 1st Floor, Calicut House, 8, Tamarind Lane Fort, Mumbai 400001.			
NAME OF THE OWNER		SIGNATURE	
M/s. Century Textile and Industries Ltd. Century Bhavan, Annie Besant Road, Worli, Mumbai- 400030			
NAME & ADDRESS OF LICENSED SURVEYOR (L.S)		SIGNATURE	

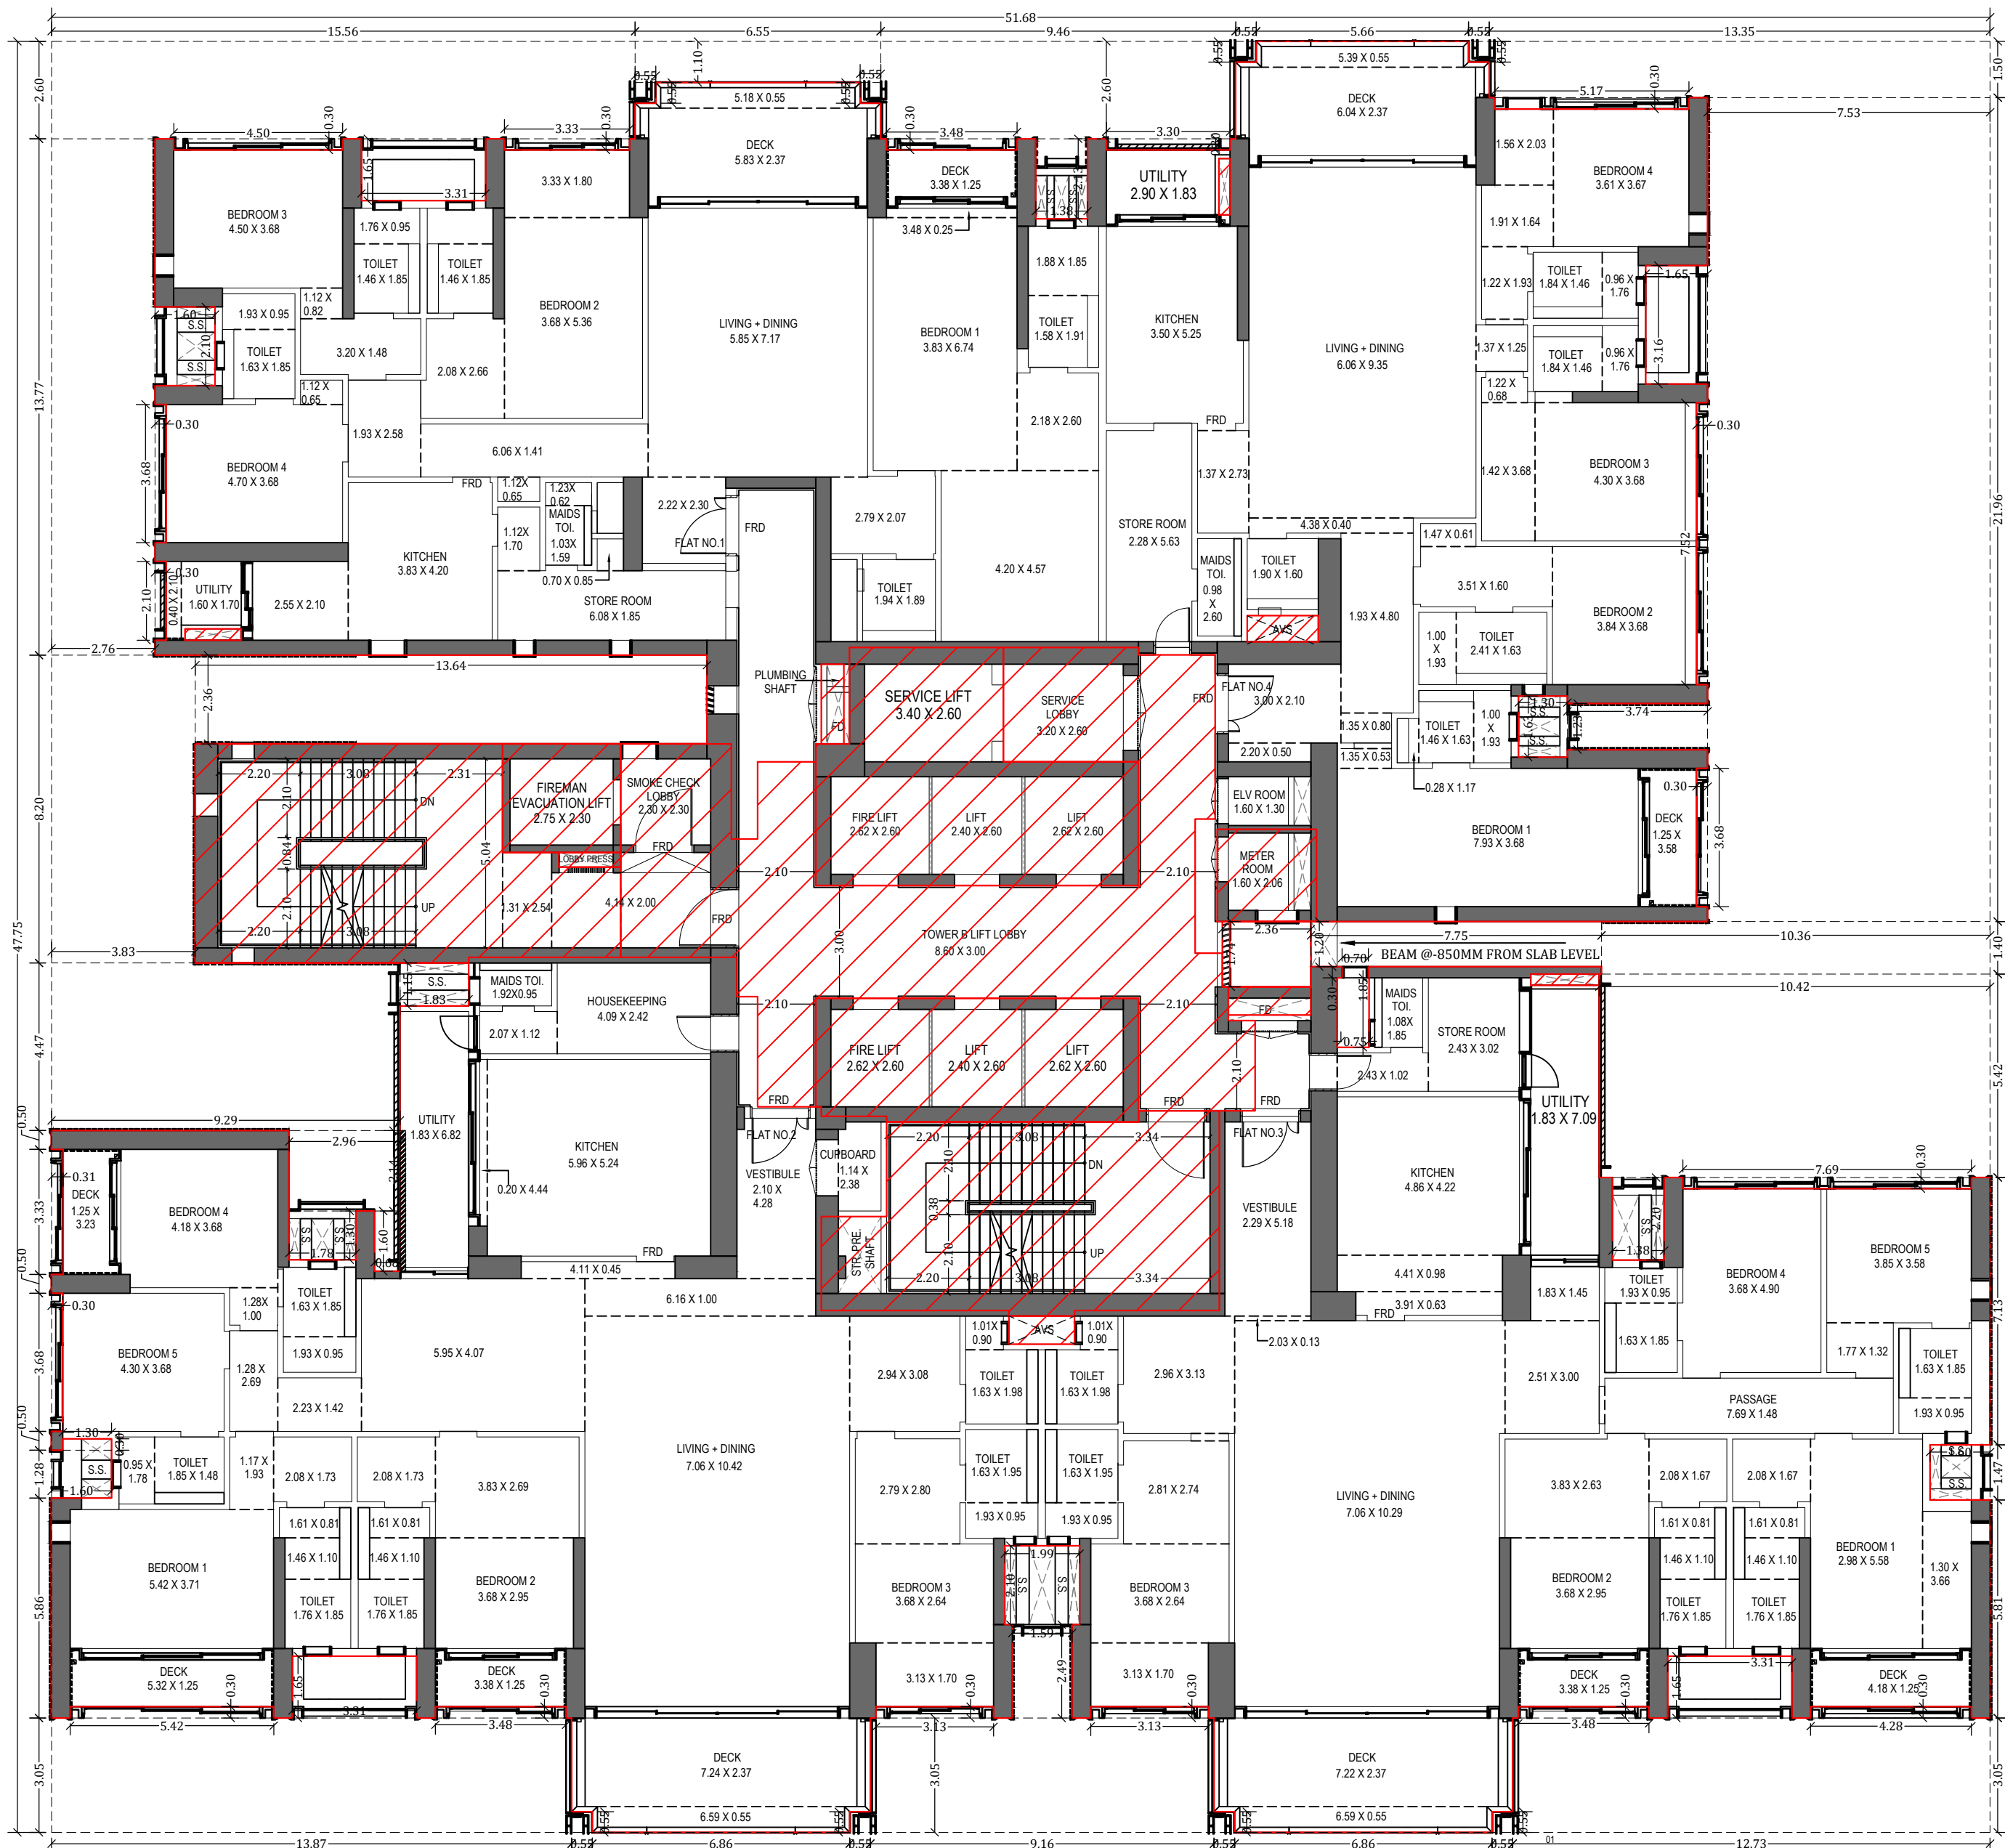

36TH TO 41ST, 43RD TYPICAL FLOOR PLAN (WING -TB)
SCALE - 1:100

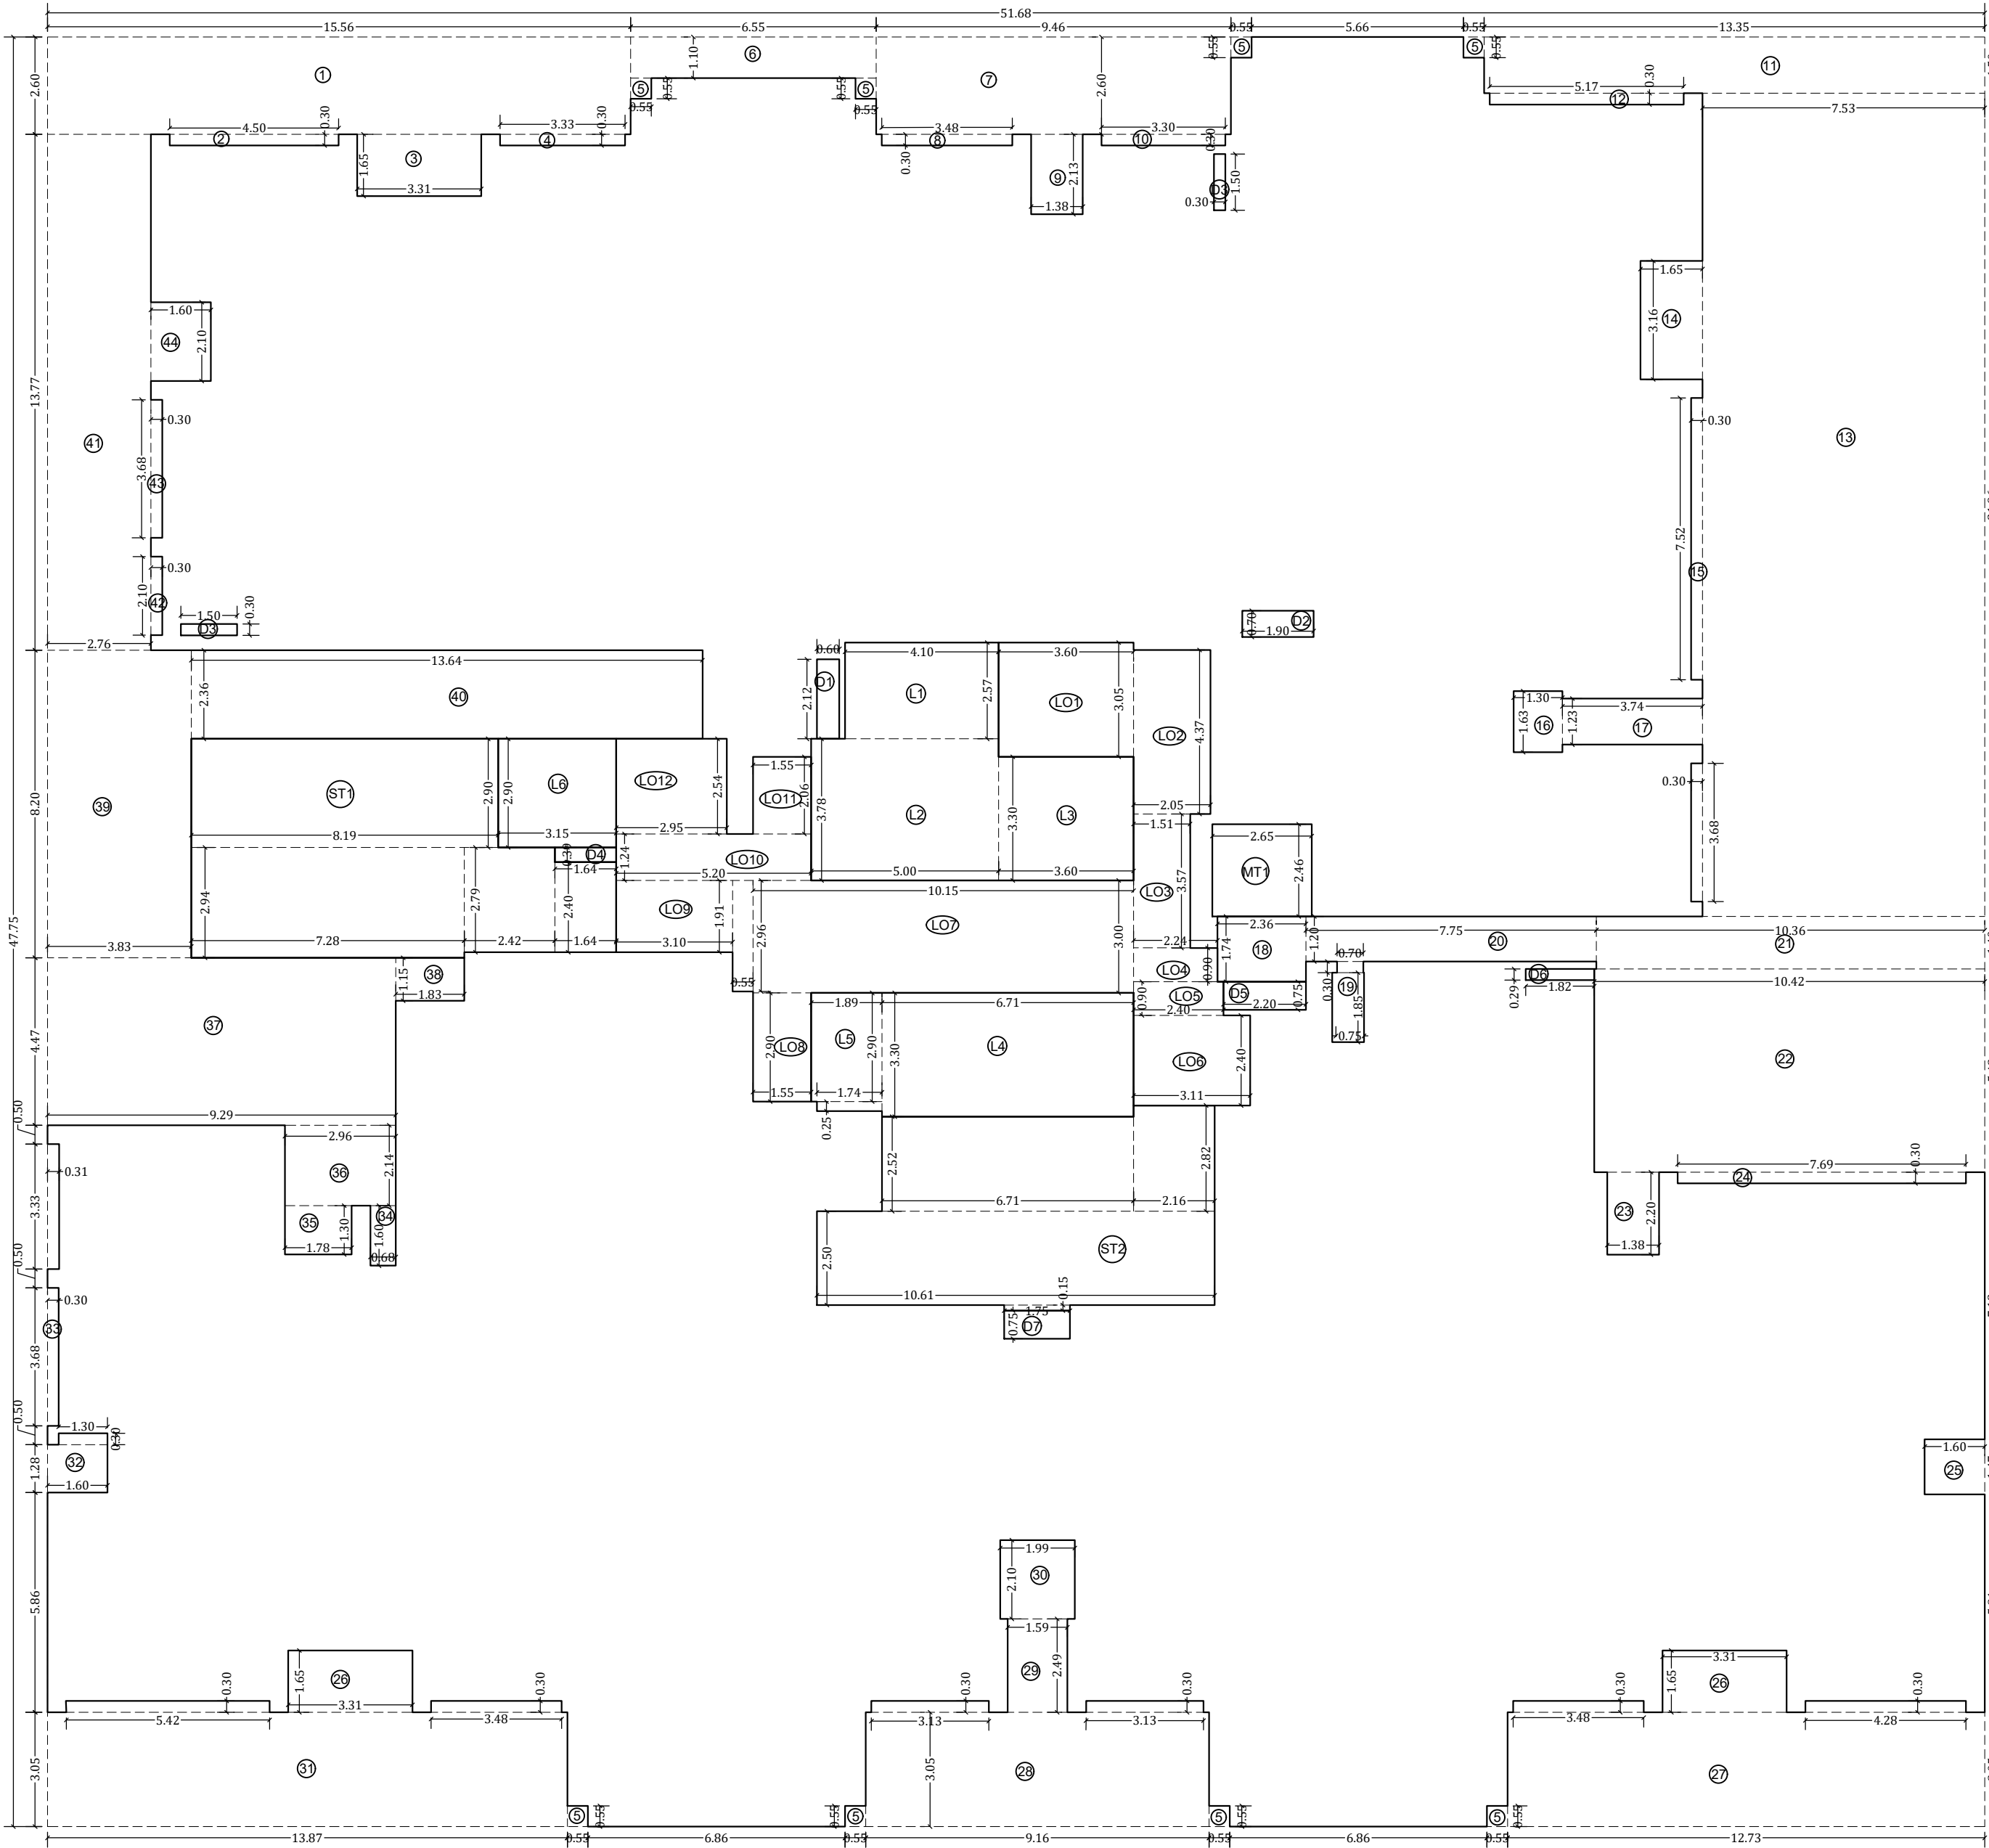

LINE AREA DIAGRAM FOR 36TH TO 41ST, 43RD TYPICAL FLOOR PLAN (WING -TB)
SCALE - 1:100

PROFORMA -B

49/58

CONTENTS OF SHEET

36TH TO 41ST, 43RD FLOOR PLAN, LINE AREA DIA. &
BUILT UP AREA CALCULATION, AREA STATEMENT (WING-TB)

STAMP AND DATE OF APPROVAL OF PLAN

PLAN FOR APPROVAL

S.E. (B.P)C-X

A.E. (B.P)C-VI

E.E. (B.P)C-I

STAMP AND DATE OF RECEIPT OF PLAN

BUILT UP AREA CALCULATION FOR									
36TH TO 41ST, 43RD TO 44TH TYPICAL FLOOR PLAN									
ADDITION (X)									
A	51.68	X	47.75	X	1.00	X	1	=	2467.46 SQ.MT
TOTAL									2467.46 SQ.MT
DEDUCTION (Y)									
1	15.56	X	2.60	X	1.00	X	1	=	40.46 SQ.MT
2	4.5	X	0.30	X	1.00	X	1	=	1.35 SQ.MT
3	3.31	X	1.65	X	1.00	X	1	=	5.46 SQ.MT
4	3.33	X	0.30	X	1.00	X	1	=	1.00 SQ.MT
5	0.55	X	0.55	X	1.00	X	8	=	2.42 SQ.MT
6	6.55	X	1.10	X	1.00	X	1	=	7.21 SQ.MT
7	9.46	X	2.60	X	1.00	X	1	=	24.60 SQ.MT
8	3.48	X	0.30	X	1.00	X	1	=	1.04 SQ.MT
9	1.38	X	2.13	X	1.00	X	1	=	2.94 SQ.MT
10	3.3	X	0.30	X	1.00	X	1	=	0.99 SQ.MT
11	13.35	X	1.50	X	1.00	X	1	=	20.03 SQ.MT
12	5.17	X	0.3	X	1.00	X	1	=	1.55 SQ.MT
13	7.53	X	21.96	X	1.00	X	1	=	165.36 SQ.MT
14	1.65	X	3.16	X	1.00	X	1	=	5.21 SQ.MT
15	0.30	X	7.52	X	1.00	X	1	=	2.26 SQ.MT
16	1.30	X	1.63	X	1.00	X	1	=	2.12 SQ.MT
17	3.74	X	1.23	X	1.00	X	1	=	4.60 SQ.MT
18	2.36	X	3.68	X	1.00	X	1	=	1.10 SQ.MT
19	0.75	X	1.74	X	1.00	X	1	=	4.11 SQ.MT
20	0.75	X	1.85	X	1.00	X	1	=	1.39 SQ.MT
21	0.70	X	0.30	X	1.00	X	1	=	0.21 SQ.MT
22	7.75	X	1.20	X	1.00	X	1	=	9.30 SQ.MT
23	10.36	X	1.40	X	1.00	X	1	=	14.50 SQ.MT
24	10.42	X	5.42	X	1.00	X	1	=	56.52 SQ.MT
25	1.38	X	2.20	X	1.00	X	1	=	3.04 SQ.MT
26	7.69	X	0.30	X	1.00	X	1	=	2.31 SQ.MT
27	1.60	X	1.47	X	1.00	X	1	=	2.35 SQ.MT
28	3.31	X	1.65	X	1.00	X	2	=	10.92 SQ.MT
29	3.48	X	0.30	X	1.00	X	1	=	1.04 SQ.MT
30	4.28	X	0.30	X	1.00	X	1	=	1.23 SQ.MT
31	12.73	X	3.05	X	1.00	X	1	=	38.88 SQ.MT
32	9.16	X	3.05	X	1.00	X	1	=	27.94 SQ.MT
33	3.13	X	0.30	X	1.00	X	2	=	1.98 SQ.MT
34	1.59	X	2.49	X	1.00	X	1	=	3.97 SQ.MT
35	1.99	X	2.10	X	1.00	X	1	=	4.18 SQ.MT
36	13.87	X	3.05	X	1.00	X	1	=	42.30 SQ.MT
37	5.42	X	0.30	X	1.00	X	1	=	1.63 SQ.MT
38	3.48	X	0.30	X	1.00	X	1	=	1.04 SQ.MT
39	1.60	X	1.28	X	1.00	X	1	=	2.05 SQ.MT
40	1.30	X	0.30	X	1.00	X	1	=	0.39 SQ.MT
41	0.30	X	3.68	X	1.00	X	1	=	1.10 SQ.MT
42	0.31	X	3.33	X	1.00	X	1	=	1.03 SQ.MT
43	0.68	X	1.60	X	1.00	X	1	=	1.09 SQ.MT
44	1.78	X	1.30	X	1.00	X	1	=	2.31 SQ.MT
45	2.96	X	2.14	X	1.00	X	1	=	6.33 SQ.MT
46	9.29	X	4.47	X	1.00	X	1	=	41.56 SQ.MT
47	3.83	X	1.15	X	1.00	X	1	=	2.10 SQ.MT
48	3.83	X	8.20	X	1.00	X	1	=	31.42 SQ.MT
49	13.64	X	2.36	X	1.00	X	1	=	32.24 SQ.MT
50	2.76	X	13.77	X	1.00	X	1	=	38.01 SQ.MT
51	0.30	X	2.10	X	1.00	X	1	=	0.63 SQ.MT
52	0.30	X	3.68	X	1.00	X	1	=	1.10 SQ.MT
53	1.60	X	2.10	X	1.00	X	1	=	3.36 SQ.MT
54	2.65	X	2.46	X	1.00	X	1	=	6.52 SQ.MT
TOTAL									689.74 SQ.MT
DUCT DEDUCTION (Y2)									
D1	0.60	X	2.12	X	1.00	X	1	=	1.27 SQ.MT
D2	1.90	X	0.70	X	1.00	X	1	=	1.33 SQ.MT
D3	1.50	X	0.30	X	1.00	X	2	=	0.90 SQ.MT
D4	1.64	X	0.39	X	1.00	X	1	=	0.64 SQ.MT
D5	2.2	X	0.75	X	1.00	X	1	=	1.65 SQ.MT
D6	1.82	X	0.29	X	1.00	X	1	=	0.53 SQ.MT
D7	1.75	X	0.75	X	1.00	X	1	=	1.31 SQ.MT
TOTAL									7.63 SQ.MT
STAIRCASE, LIFT, LOBBY DEDUCTION (Y3)									
ST1	8.19	X	2.90	X	1.00	X	1	=	23.75 SQ.MT
ST2	7.28	X	2.94	X	1.00	X	1	=	21.40 SQ.MT
ST3	2.42	X	2.79	X	1.00	X	1	=	6.75 SQ.MT
ST4	1.64	X	2.40	X	1.00	X	1	=	3.94 SQ.MT
ST5	10.61	X	2.50	X	1.00	X	1	=	26.53 SQ.MT
ST6	6.71	X	2.52	X	1.00	X	1	=	16.91 SQ.MT
ST7	2.16	X	2.82	X	1.00	X	1	=	6.09 SQ.MT
ST8	1.75	X	0.15	X	1.00	X	1	=	0.26 SQ.MT
ST9	4.10	X	2.57	X	1.00	X	1	=	10.54 SQ.MT
ST10	5.00	X	3.78	X	1.00	X	1	=	18.91 SQ.MT
ST11	3.60	X	3.30	X	1.00	X	1	=	11.88 SQ.MT
ST12	6.71	X	3.30	X	1.00	X	1	=	22.17 SQ.MT
ST13	1.89	X	2.90	X	1.00	X	1	=	5.49 SQ.MT
ST14	1.74	X	0.25	X	1.00	X	1	=	0.44 SQ.MT
ST15	3.15	X	2.90	X	1.00	X	1	=	9.14 SQ.MT
ST16	3.60	X	3.05	X	1.00	X	1	=	10.98 SQ.MT
ST17	2.05	X	4.37	X	1.00	X	1	=	8.96 SQ.MT
ST18	1.51	X	3.57	X	1.00	X	1	=	5.39 SQ.MT
ST19	2.24	X	0.90	X	1.00	X	1	=	2.02 SQ.MT
ST20	2.40	X	0.90	X	1.00	X	1	=	2.16 SQ.MT
ST21	3.11	X	2.40	X	1.00	X	1	=	7.46 SQ.MT
ST22	10.15	X	3.00	X	1.00	X	1	=	30.49 SQ.MT
ST23	1.55	X	2.90	X	1.00	X	1	=	4.50 SQ.MT
ST24	3.10	X	1.91	X	1.00	X	1	=	5.92 SQ.MT
ST25	0.55	X	2.96	X	1.00	X	1	=	1.63 SQ.MT
ST26	5.20	X	1.24	X	1.00	X	1	=	6.45 SQ.MT
ST27	1.55	X	2.06	X	1.00	X	1	=	3.19 SQ.MT
ST28	2.95	X	2.54	X	1.00	X	1	=	7.49 SQ.MT
TOTAL									280.82 SQ.MT
TOTAL DEDUCTION (Y1+Y2+Y3)									978.18 SQ.MT
TOTAL BUILT UP AREA (Y4)									1489.28 SQ.MT

DESCRIPTION OF PROPOSAL & PROPERTY

PROPOSED DEVELOPMENT ON PLOT BEARING C.S. NO. 794 OF LOWER PAREL
DIVISION, G/SOUTH WARD MUMBAI

NORTH	JOB. NO.	DRG. NO.	DRAWN BY
	-	49/58	Amey
	SCALE	DATE	CHECKED BY
	1:100	-	Ninad

REVISIONS

DESCRIPTION :

R-0

NAME & ADDRESS OF DESIGN ARCHITECT

P.G. Patil Architects,
1st Floor Calicut House,
8, Tamarind Lane Fort,
Mumbai 400001.


NAME OF THE OWNER

M/s. Century Textile and Industries Ltd.
Century Bhavan, Annie Besant Road,
Worli, Mumbai- 400030


NAME & ADDRESS OF LICENSED SURVEYOR (L.S)



B-106, Natraj Building, Mulund
Goregaon Link Road Mulund (w),
Mumbai : 4000 080

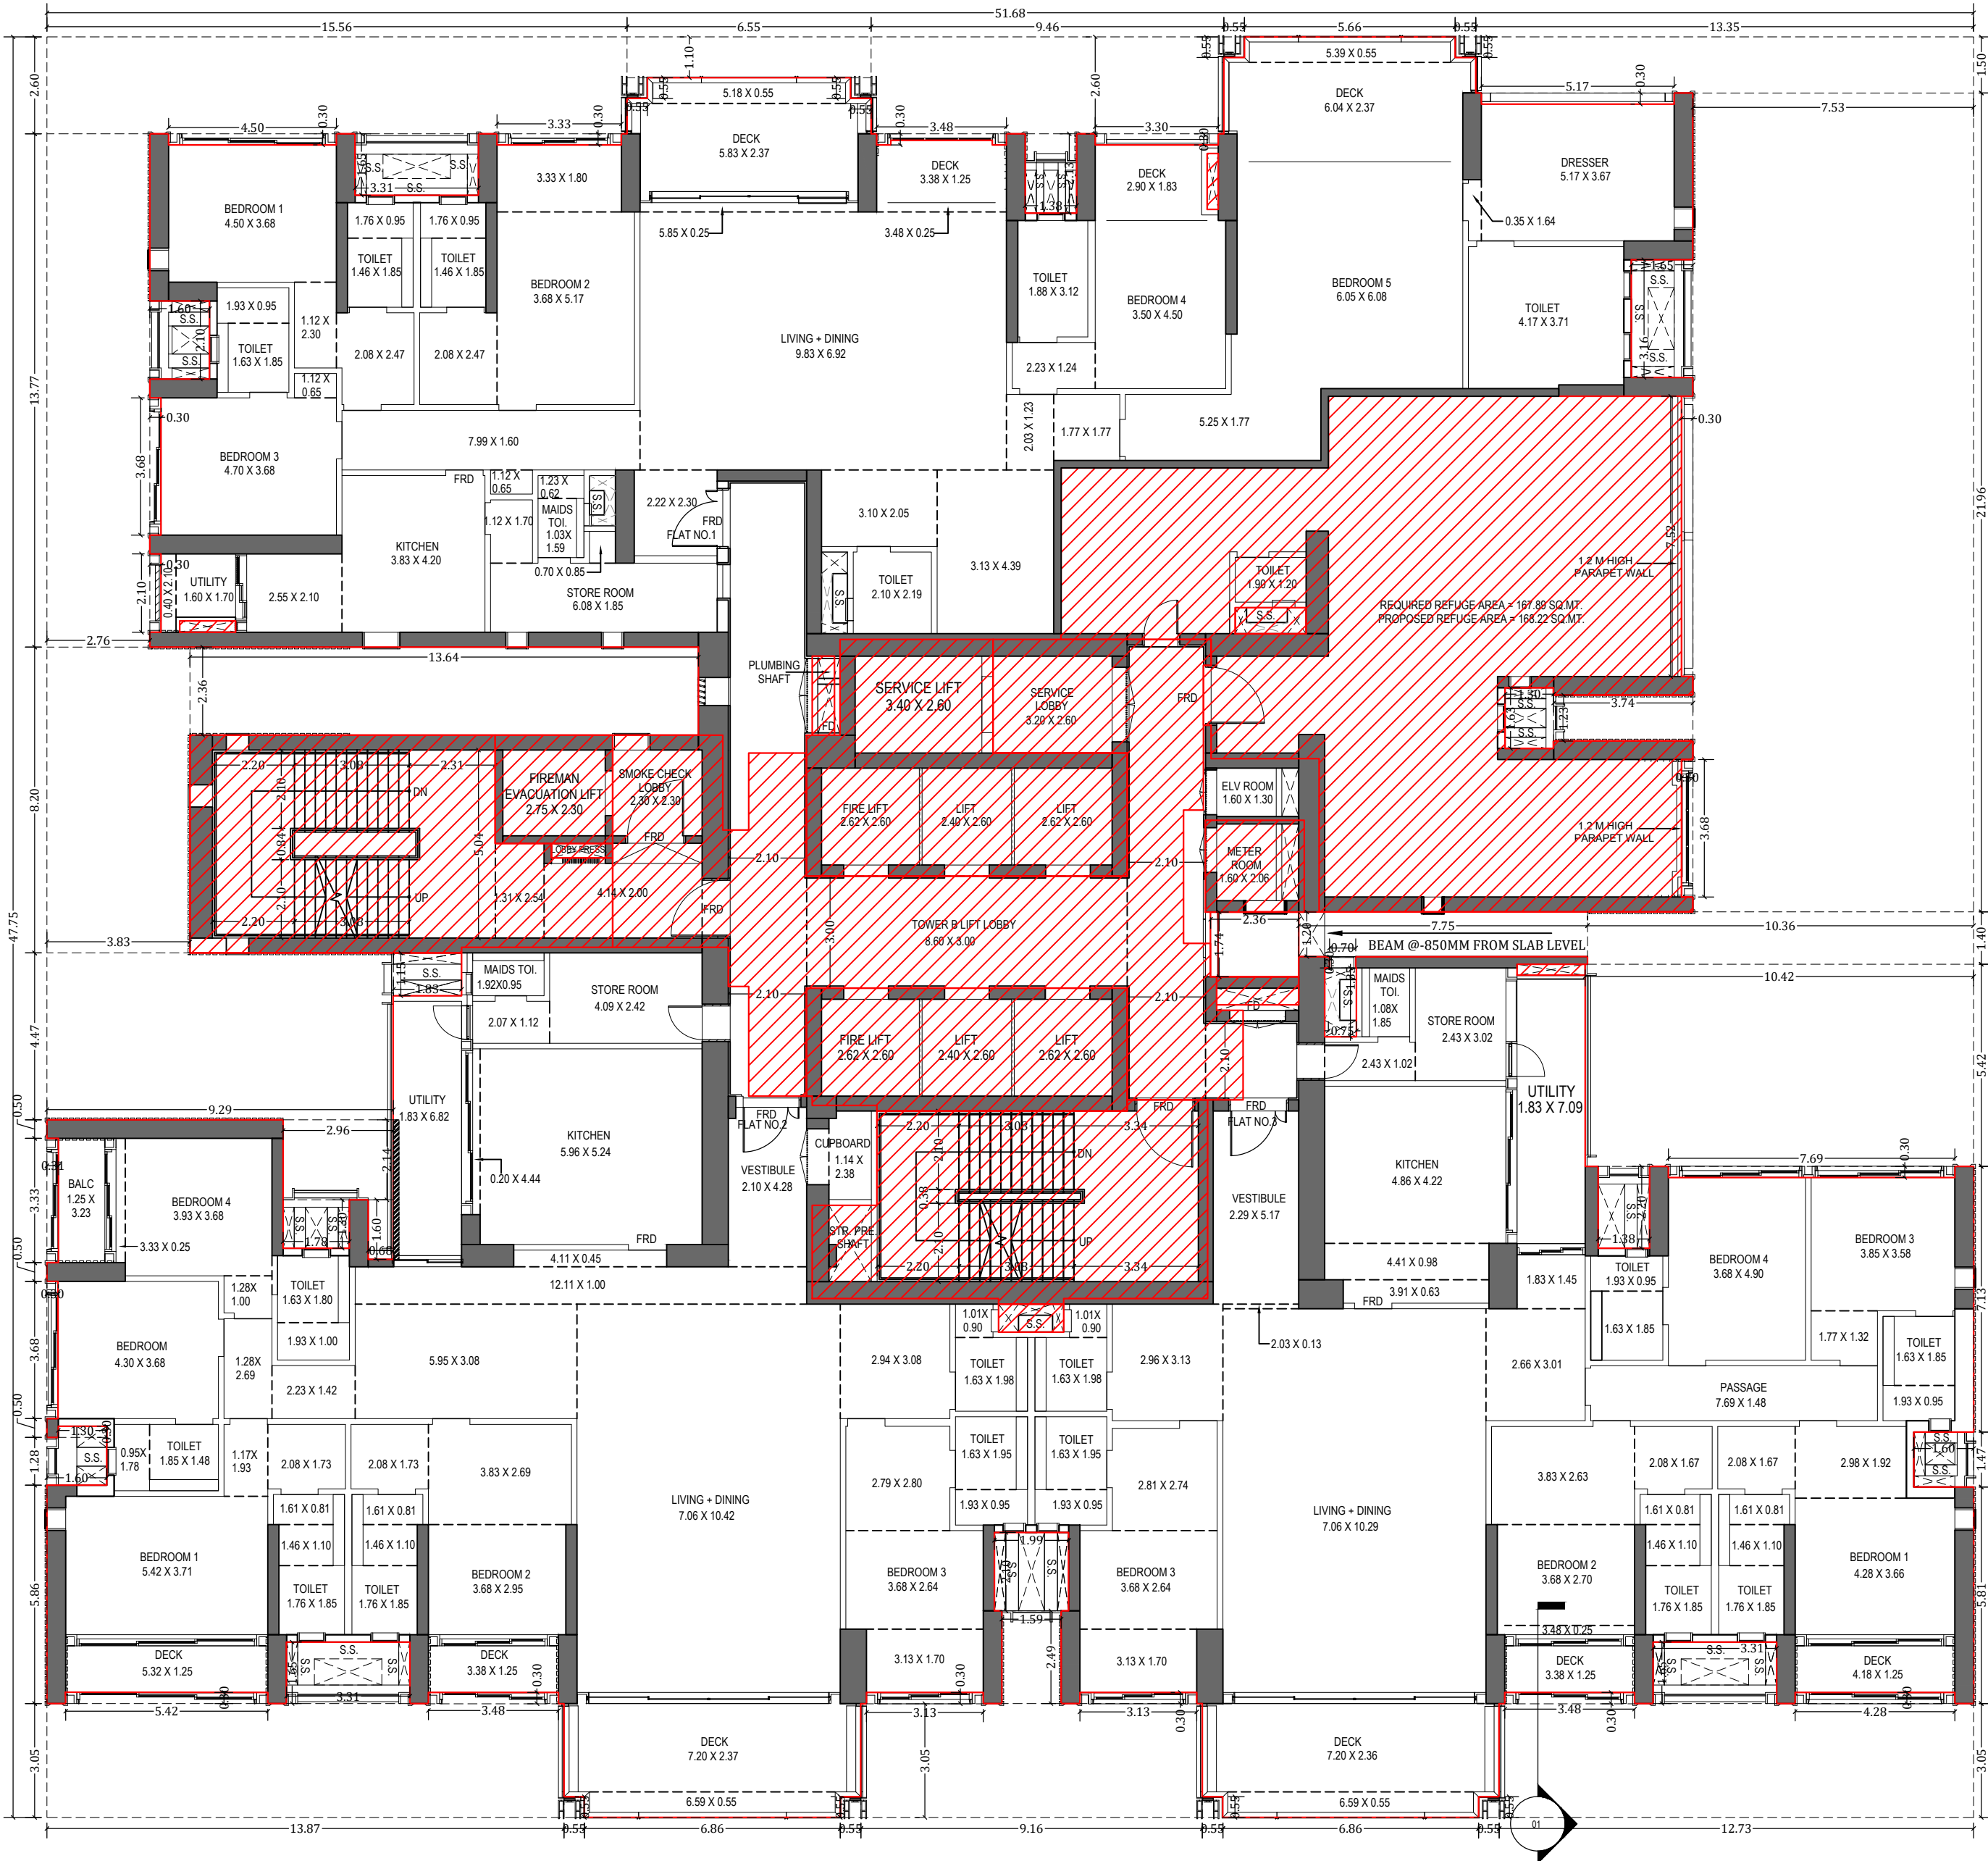

42ND REFUGE FLOOR PLAN (WING-TB)
SCALE - 1:100

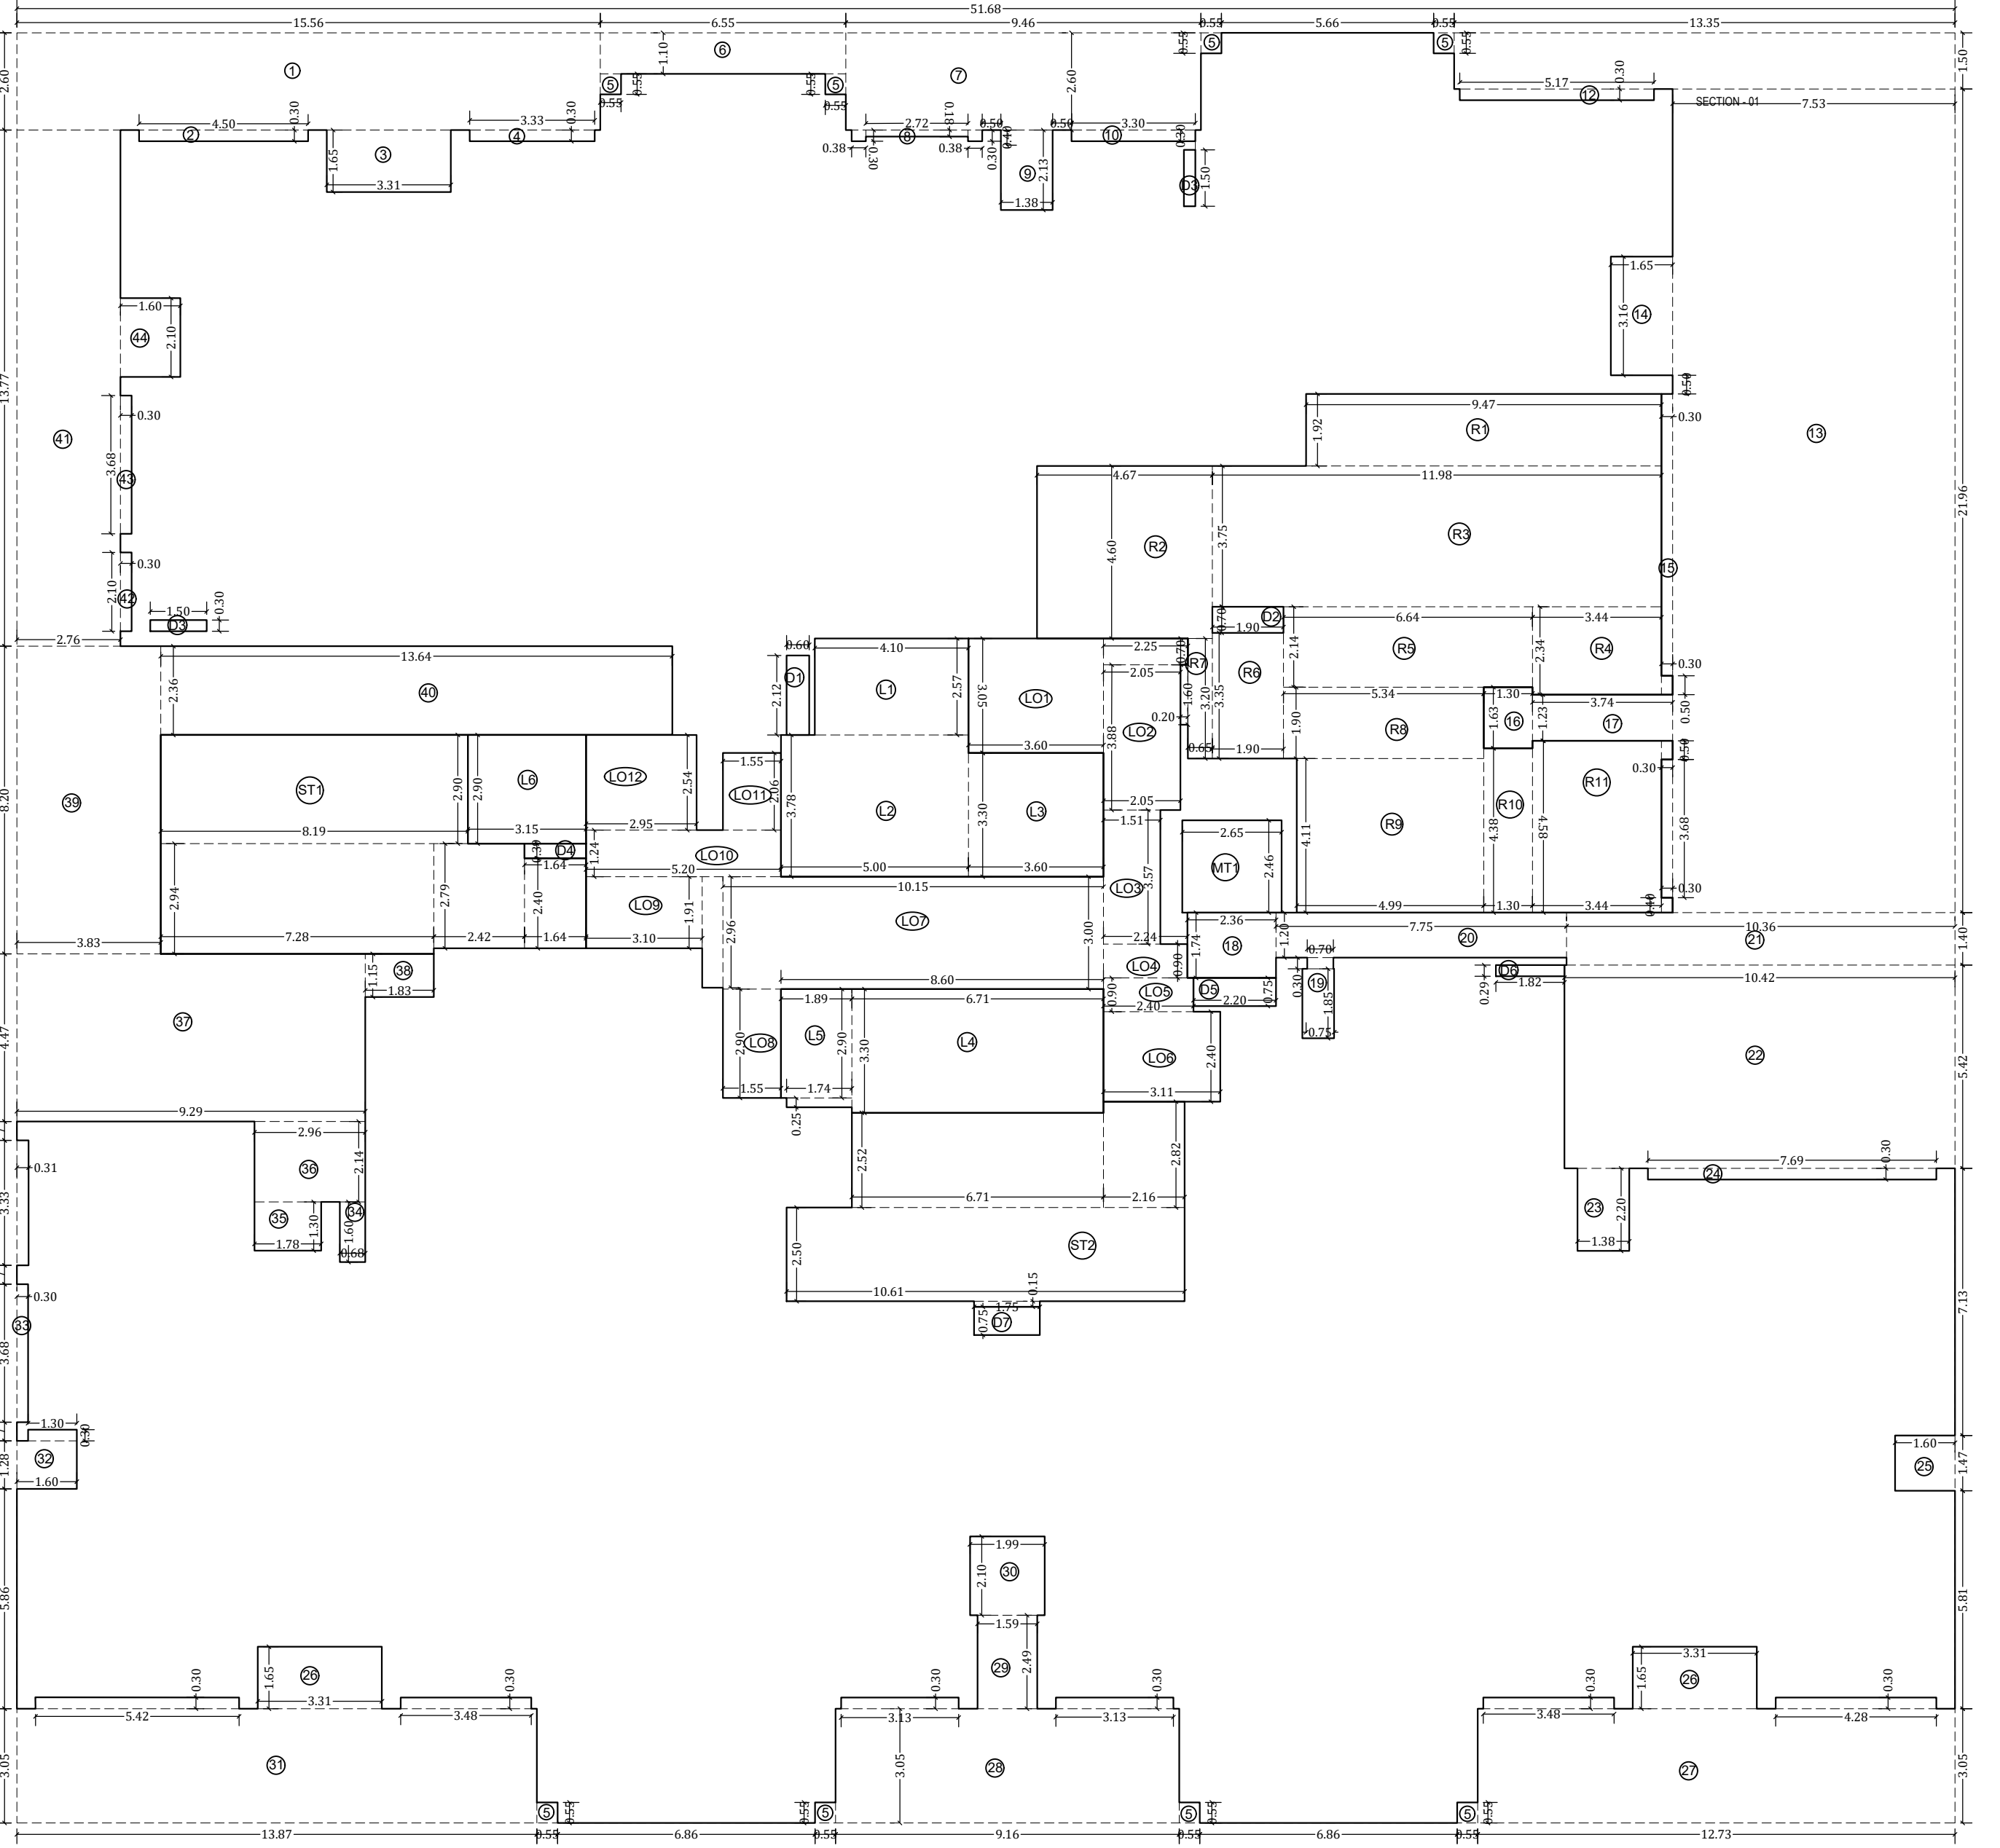

LINE AREA DIAGRAM FOR 42ND REFUGE FLOOR PLAN (WING-TB)
SCALE - 1:100

REFUGE AREA STATEMENT OF 42ND FLOOR			
REFUGE AREA AT 42ND FLOOR	=	4% OF ABOVE HABITABLE AREA	
	=	4% X 4196.42	
REQUIRED REFUGE AREA	=	167.86	SQ.MT
PROPOSED REFUGE AREA	=	168.20	SQ.MT
REQUIRED 4.25% REFUGE AREA	=	178.35	SQ.MT
EXCESS REFUGE AREA COUNTED IN FSI	=	0.00	SQ.MT

BUILT UP AREA CALCULATION FOR 42ND REFUGE FLOOR PLAN			
ADDITION (X)			
A 51.68 X 47.75 X 1.00 X 1	=	2467.46	SQ.MT
TOTAL	=	2467.46	SQ.MT

DEDUCTION (Y1)			
1 15.56 X 2.60 X 1.00 X 1	=	40.46	SQ.MT
2 4.5 X 0.30 X 1.00 X 1	=	1.35	SQ.MT
3 3.31 X 1.65 X 1.00 X 1	=	5.46	SQ.MT
4 3.33 X 0.30 X 1.00 X 1	=	1.00	SQ.MT
5 0.55 X 0.55 X 1.00 X 8	=	2.42	SQ.MT
6 6.55 X 1.10 X 1.00 X 1	=	7.21	SQ.MT
7 9.46 X 2.40 X 1.00 X 1	=	22.60	SQ.MT
8 2.72 X 0.18 X 1.00 X 1	=	0.49	SQ.MT
* 0.38 X 0.30 X 1.00 X 2	=	0.23	SQ.MT
9 1.38 X 2.13 X 1.00 X 1	=	2.94	SQ.MT
10 3.3 X 0.30 X 1.00 X 1	=	0.99	SQ.MT
11 13.35 X 1.50 X 1.00 X 1	=	20.03	SQ.MT
12 5.17 X 0.3 X 1.00 X 1	=	1.55	SQ.MT
13 7.53 X 21.96 X 1.00 X 1	=	165.36	SQ.MT
14 1.65 X 3.16 X 1.00 X 1	=	5.21	SQ.MT
15 0.30 X 7.52 X 1.00 X 1	=	2.26	SQ.MT
16 1.30 X 1.63 X 1.00 X 1	=	2.12	SQ.MT
17 3.74 X 1.23 X 1.00 X 1	=	4.60	SQ.MT
* 0.30 X 3.68 X 1.00 X 1	=	1.10	SQ.MT
18 2.36 X 1.74 X 1.00 X 1	=	4.11	SQ.MT
19 0.75 X 1.85 X 1.00 X 1	=	1.39	SQ.MT
* 0.70 X 0.30 X 1.00 X 1	=	0.21	SQ.MT
20 7.75 X 1.20 X 1.00 X 1	=	9.30	SQ.MT
21 10.36 X 1.40 X 1.00 X 1	=	14.50	SQ.MT
22 10.42 X 5.42 X 1.00 X 1	=	56.52	SQ.MT
23 1.38 X 2.20 X 1.00 X 1	=	3.04	SQ.MT
24 7.69 X 0.30 X 1.00 X 1	=	2.31	SQ.MT
25 1.60 X 1.47 X 1.00 X 1	=	2.35	SQ.MT
26 3.31 X 1.65 X 1.00 X 2	=	10.92	SQ.MT
* 3.48 X 0.30 X 1.00 X 1	=	1.04	SQ.MT
* 4.28 X 0.30 X 1.00 X 1	=	1.28	SQ.MT
27 12.73 X 3.05 X 1.00 X 1	=	38.88	SQ.MT
28 9.16 X 3.05 X 1.00 X 1	=	27.94	SQ.MT
* 3.13 X 0.30 X 1.00 X 2	=	1.88	SQ.MT
29 1.59 X 2.49 X 1.00 X 1	=	3.97	SQ.MT
30 1.99 X 2.10 X 1.00 X 1	=	4.18	SQ.MT
31 13.87 X 3.05 X 1.00 X 1	=	42.30	SQ.MT
* 5.42 X 0.30 X 1.00 X 1	=	1.63	SQ.MT
* 3.48 X 0.30 X 1.00 X 1	=	1.04	SQ.MT
32 1.60 X 1.28 X 1.00 X 1	=	2.05	SQ.MT
* 1.30 X 0.30 X 1.00 X 1	=	0.39	SQ.MT
33 0.30 X 3.68 X 1.00 X 1	=	1.10	SQ.MT
* 0.31 X 3.33 X 1.00 X 1	=	1.03	SQ.MT
34 0.68 X 1.60 X 1.00 X 1	=	1.09	SQ.MT
35 1.78 X 1.30 X 1.00 X 1	=	2.31	SQ.MT
36 2.96 X 2.14 X 1.00 X 1	=	6.33	SQ.MT
37 9.29 X 4.47 X 1.00 X 1	=	41.56	SQ.MT
38 1.83 X 1.15 X 1.00 X 1	=	2.10	SQ.MT
39 3.83 X 8.20 X 1.00 X 1	=	31.42	SQ.MT
40 13.64 X 2.36 X 1.00 X 1	=	32.24	SQ.MT
41 2.76 X 13.77 X 1.00 X 1	=	38.01	SQ.MT
42 0.30 X 2.10 X 1.00 X 1	=	0.63	SQ.MT
43 0.30 X 3.68 X 1.00 X 1	=	1.10	SQ.MT
44 1.60 X 2.10 X 1.00 X 1	=	3.36	SQ.MT
MT1 2.65 X 2.46 X 1.00 X 1	=	6.52	SQ.MT
TOTAL	=	689.41	SQ.MT

DUCT DEDUCTION (Y2)			
D1 0.60 X 2.12 X 1.00 X 1	=	1.27	SQ.MT
D2 1.90 X 0.70 X 1.00 X 1	=	1.33	SQ.MT
D3 1.50 X 0.30 X 1.00 X 2	=	0.90	SQ.MT
D4 1.64 X 0.39 X 1.00 X 1	=	0.64	SQ.MT
D5 2.2 X 0.75 X 1.00 X 1	=	1.65	SQ.MT
D6 1.82 X 0.29 X 1.00 X 1	=	0.53	SQ.MT
D7 1.75 X 0.75 X 1.00 X 1	=	1.31	SQ.MT
TOTAL	=	7.63	SQ.MT

STAIRCASE/LIFT LOBBY DEDUCTION (Y3)			
ST1 8.19 X 2.90 X 1.00 X 1	=	23.75	SQ.MT
* 7.28 X 2.94 X 1.00 X 1	=	21.40	SQ.MT
* 2.42 X 2.79 X 1.00 X 1	=	6.75	SQ.MT
* 1.64 X 2.40 X 1.00 X 1	=	3.94	SQ.MT
ST2 10.61 X 2.50 X 1.00 X 1	=	26.53	SQ.MT
* 6.71 X 2.52 X 1.00 X 1	=	16.91	SQ.MT
* 2.16 X 2.82 X 1.00 X 1	=	6.09	SQ.MT
* 1.75 X 0.15 X 1.00 X 1	=	0.26	SQ.MT
L1 4.10 X 2.57 X 1.00 X 1	=	10.54	SQ.MT
L2 5.00 X 3.78 X 1.00 X 1	=	18.91	SQ.MT
L3 3.60 X 3.30 X 1.00 X 1	=	11.88	SQ.MT
L4 6.71 X 3.30 X 1.00 X 1	=	22.17	SQ.MT
L5 1.99 X 2.90 X 1.00 X 1	=	5.48	SQ.MT
* 1.74 X 0.25 X 1.00 X 1	=	0.44	SQ.MT
L6 3.15 X 2.90 X 1.00 X 1	=	9.14	SQ.MT
L01 3.60 X 3.05 X 1.00 X 1	=	10.98	SQ.MT
* 2.25 X 0.70 X 1.00 X 1	=	1.58	SQ.MT
L02 2.05 X 3.88 X 1.00 X 1	=	7.95	SQ.MT
L03 1.51 X 3.57 X 1.00 X 1	=	5.39	SQ.MT
L04 2.24 X 0.90 X 1.00 X 1	=	2.02	SQ.MT
L05 2.40 X 0.90 X 1.00 X 1	=	2.16	SQ.MT
L06 3.11 X 2.40 X 1.00 X 1	=	7.46	SQ.MT
L07 10.15 X 3.00 X 1.00 X 1	=	30.49	SQ.MT
L08 1.55 X 2.90 X 1.00 X 1	=	4.50	SQ.MT
L09 3.10 X 1.91 X 1.00 X 1	=	5.92	SQ.MT
* 0.55 X 2.96 X 1.00 X 1	=	1.63	SQ.MT
L10 5.20 X 1.24 X 1.00 X 1	=	6.45	SQ.MT
L011 1.55 X 2.06 X 1.00 X 1	=	3.19	SQ.MT
L012 2.95 X 2.54 X 1.00 X 1	=	7.49	SQ.MT
TOTAL	=	281.39	SQ.MT

REFUGE DEDUCTION (Y4)			
R1 9.47 X 1.92 X 1.00 X 1	=	18.18	SQ.MT
R2 4.67 X 4.60 X 1.00 X 1	=	21.50	SQ.MT
R3 11.98 X 3.75 X 1.00 X 1	=	44.97	SQ.MT
R4 3.44 X 2.34 X 1.00 X 1	=	8.05	SQ.MT
* 0.30 X 0.50 X 1.00 X 2	=	0.30	SQ.MT
R5 6.64 X 2.14 X 1.00 X 1	=	14.21	SQ.MT
R6 1.90 X 3.35 X 1.00 X 1	=	6.37	SQ.MT
R7 0.65 X 3.20 X 1.00 X 1	=	2.08	SQ.MT
* 0.20 X 1.60 X 1.00 X 1	=	0.32	SQ.MT
R8 5.34 X 1.90 X 1.00 X 1	=	10.15	SQ.MT
R9 4.99 X 4.11 X 1.00 X 1	=	20.51	SQ.MT
R10 1.30 X 4.38 X 1.00 X 1	=	5.69	SQ.MT
R11 3.44 X 4.58 X 1.00 X 1	=	15.76	SQ.MT
* 0.30 X 1.80 X 1.00 X 1	=	0.12	SQ.MT
TOTAL	=	168.20	SQ.MT
TOTAL DEDUCTION [Y4] (Y1+Y2+Y3)	=	1146.63	SQ.MT
TOTAL BUILT UP AREA [Y5] (X-Y4)	=	1320.83	SQ.MT

PROFORMA -B

52/58

CONTENTS OF SHEET

42ND REFUGE FLOOR PLAN, LINE AREA DIA. & BUILT UP AREA CALCULATION, REFUGE AREA STATEMENT (WING-TB)

STAMP AND DATE OF APPROVAL OF PLAN

PLAN FOR APPROVAL

S.E. (B.P)C-X

A.E. (B.P)C-VI

E.E. (B.P)C-I

STAMP AND DATE OF RECEIPT OF PLAN

DESCRIPTION OF PROPOSAL & PROPERTY

PROPOSED DEVELOPMENT ON PLOT BEARING G.S. NO. 794 OF LOWER PAREL DIVISION, G/SOUTH WARD MUMBAI.

NORTH



JOB. NO.

52/58

DRG. NO.

Amey

DRAWN BY

Amey

SCALE

1:100

DATE

-

CHECKED BY

Ninad

REVISIONS

DESCRIPTION :

NAME & ADDRESS OF DESIGN ARCHITECT

P.G. Patki Architects,

1st Floor, Calcut House,

8, Tamarind Lane Fort,

Mumbai 400001.

NAME OF THE OWNER

Ms. Century Textile and Industries Ltd.

Century Bhavan, Annie Besant Road,

Worli, Mumbai- 400030

NAME & ADDRESS OF LICENSED SURVEYOR (L.S)



B-106, Natraj Building, Mulund Goregaon Link Road Mulund (w), Mumbai - 4000 080

CONTENTS OF SHEET


21ST (SERVICE) FLOOR PLAN (WING-TB)
45TH (TERRACE) FLOOR PLAN(WING-TB)

STAMP AND DATE OF APPROVAL OF PLAN

PLAN FOR APPROVAL


S.E. (B.P)C-X A.E. (B.P)C-VI E.E. (B.P)C- I

STAMP AND DATE OF RECEIPT OF PLAN

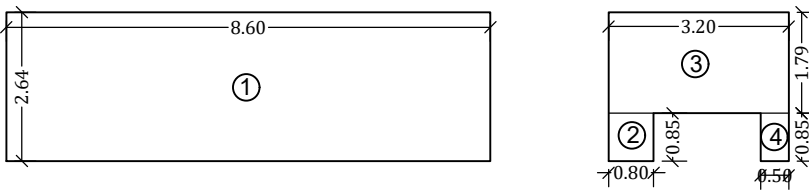


SCALE - 1:100

STORAGE COUNTED AREA CALCULATION OF TERRACE FLOOR PLAN (WING - B)									
1	8.6	X	2.644	X	1	X	1	=	22.74 SQ.MT
2	0.8	X	0.85	X	1	X	1	=	0.68 SQ.MT
3	3.2	X	1.79	X	1	X	1	=	5.73 SQ.MT
4	0.5	X	0.85	X	1	X	1	=	0.43 SQ.MT
TOTAL									29.57 SQ.MT

 

SCALE - 1:100

ELV ROOM COUNTED AREA CALCULATION OF TERRACE FLOOR PLAN (WING - B)									
1	2.65	X	1.572	X	1	X	1	=	4.17 SQ.MT
TOTAL									4.17 SQ.MT

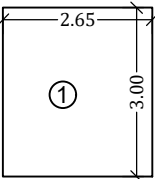

SCALE - 1:100

MEP COUNTED AREA CALCULATION OF TERRACE FLOOR PLAN (WING - B)									
1	2.65	X	3	X	1	X	1	=	7.95 SQ.MT
TOTAL									7.95 SQ.MT

DESCRIPTION OF PROPOSAL & PROPERTY

PROPOSED DEVELOPMENT ON PLOT BEARING C.S. NO. 794 OF LOWER PAREL DIVISION, G/SOUTH WARD MUMBAI.

NORTH	JOB. NO.	DRG. NO.	DRAWN BY
	-	53/58	Amey
REVISIONS	SCALE	DATE	CHECKED BY
	1:100	-	Nimad

REVISIONS DESCRIPTION :

NAME & ADDRESS OF DESIGN ARCHITECT

P.G. Patki Architects,
1st Floor, Calcut House,
8, Tamarind Lane Fort,
Mumbai-40001.

NAME OF THE OWNER	SIGNATURE
M/s. Century Textile and Industries Ltd. Century Bhavan, Annie Besant Road, Worli, Mumbai- 400030	


NAME & ADDRESS OF LICENSED SURVEYOR (L.S)	SIGNATURE



B-106, Natraj Building, Mulund
Goregaon Link Road Mulund (w),
Mumbai : 4000 080


21ST SERVICE FLOOR PLAN (WING -TB)

SCALE - 1:100

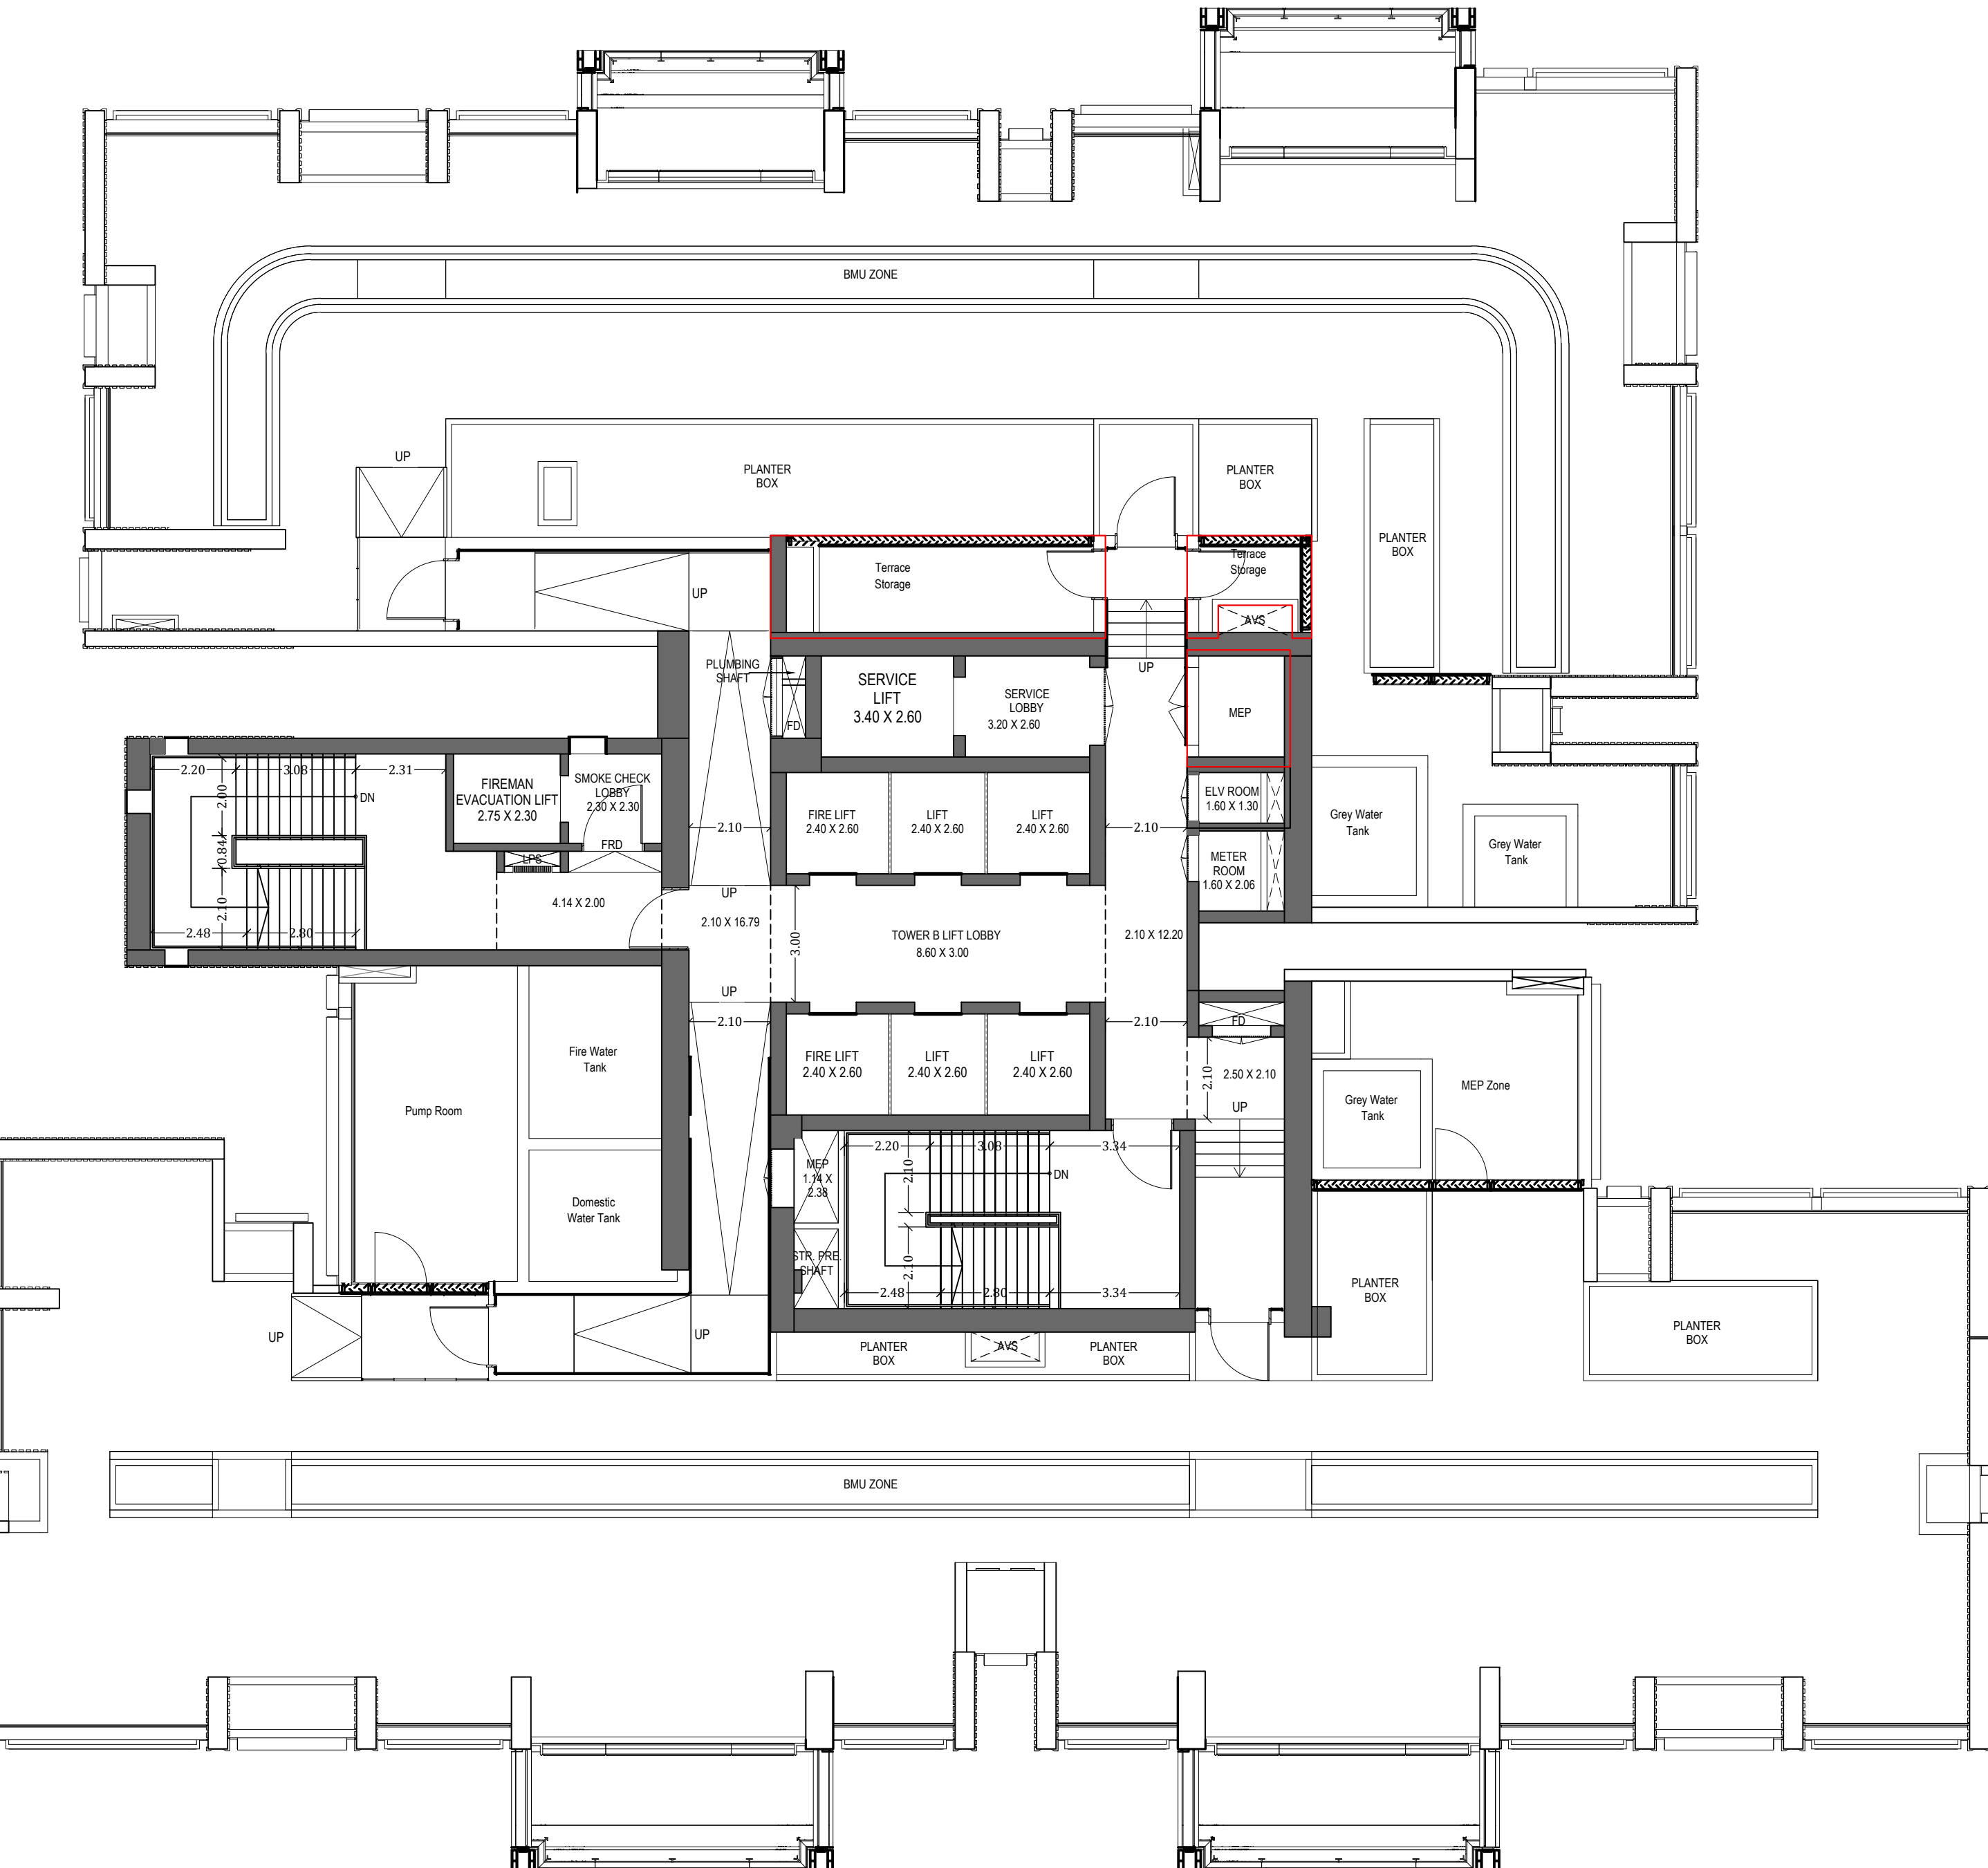


45TH TERRACE FLOOR PLAN (WING -TB)


SCALE - 1:100

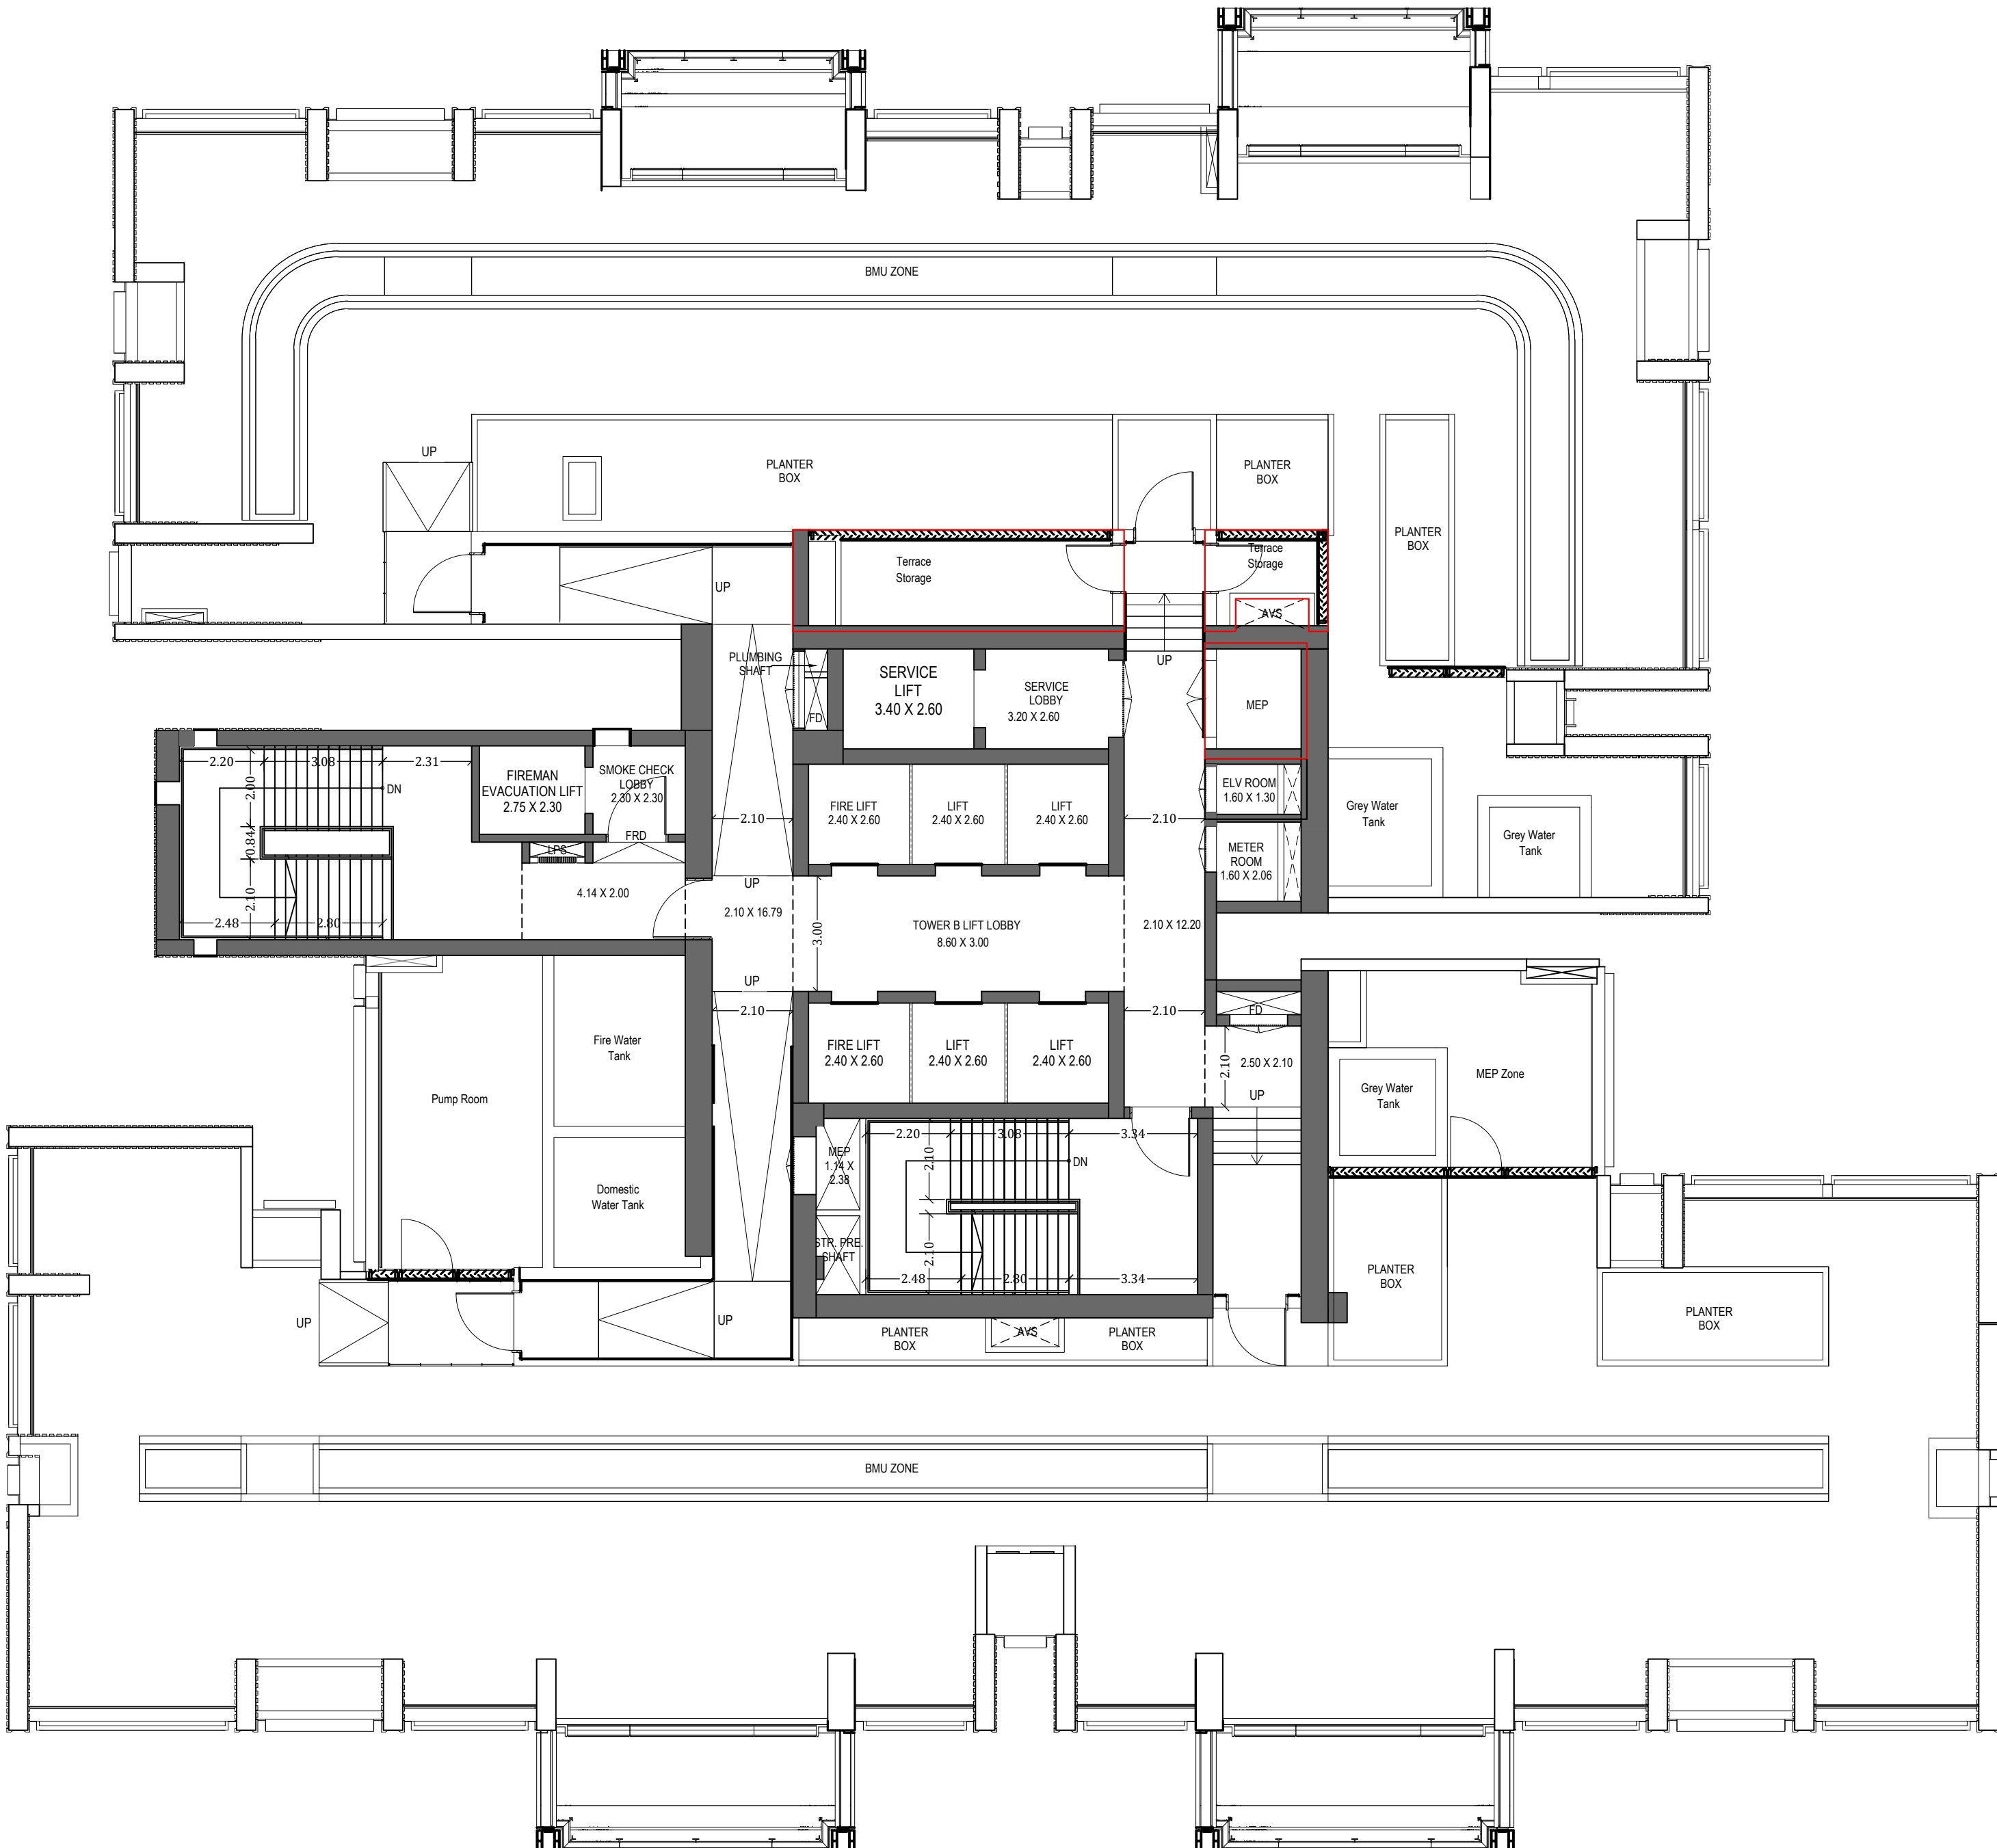

CONTENTS OF SHEET
SECTION- A:A, SECTION- B:B (WING TC)
STAMP AND DATE OF APPROVAL OF PLAN

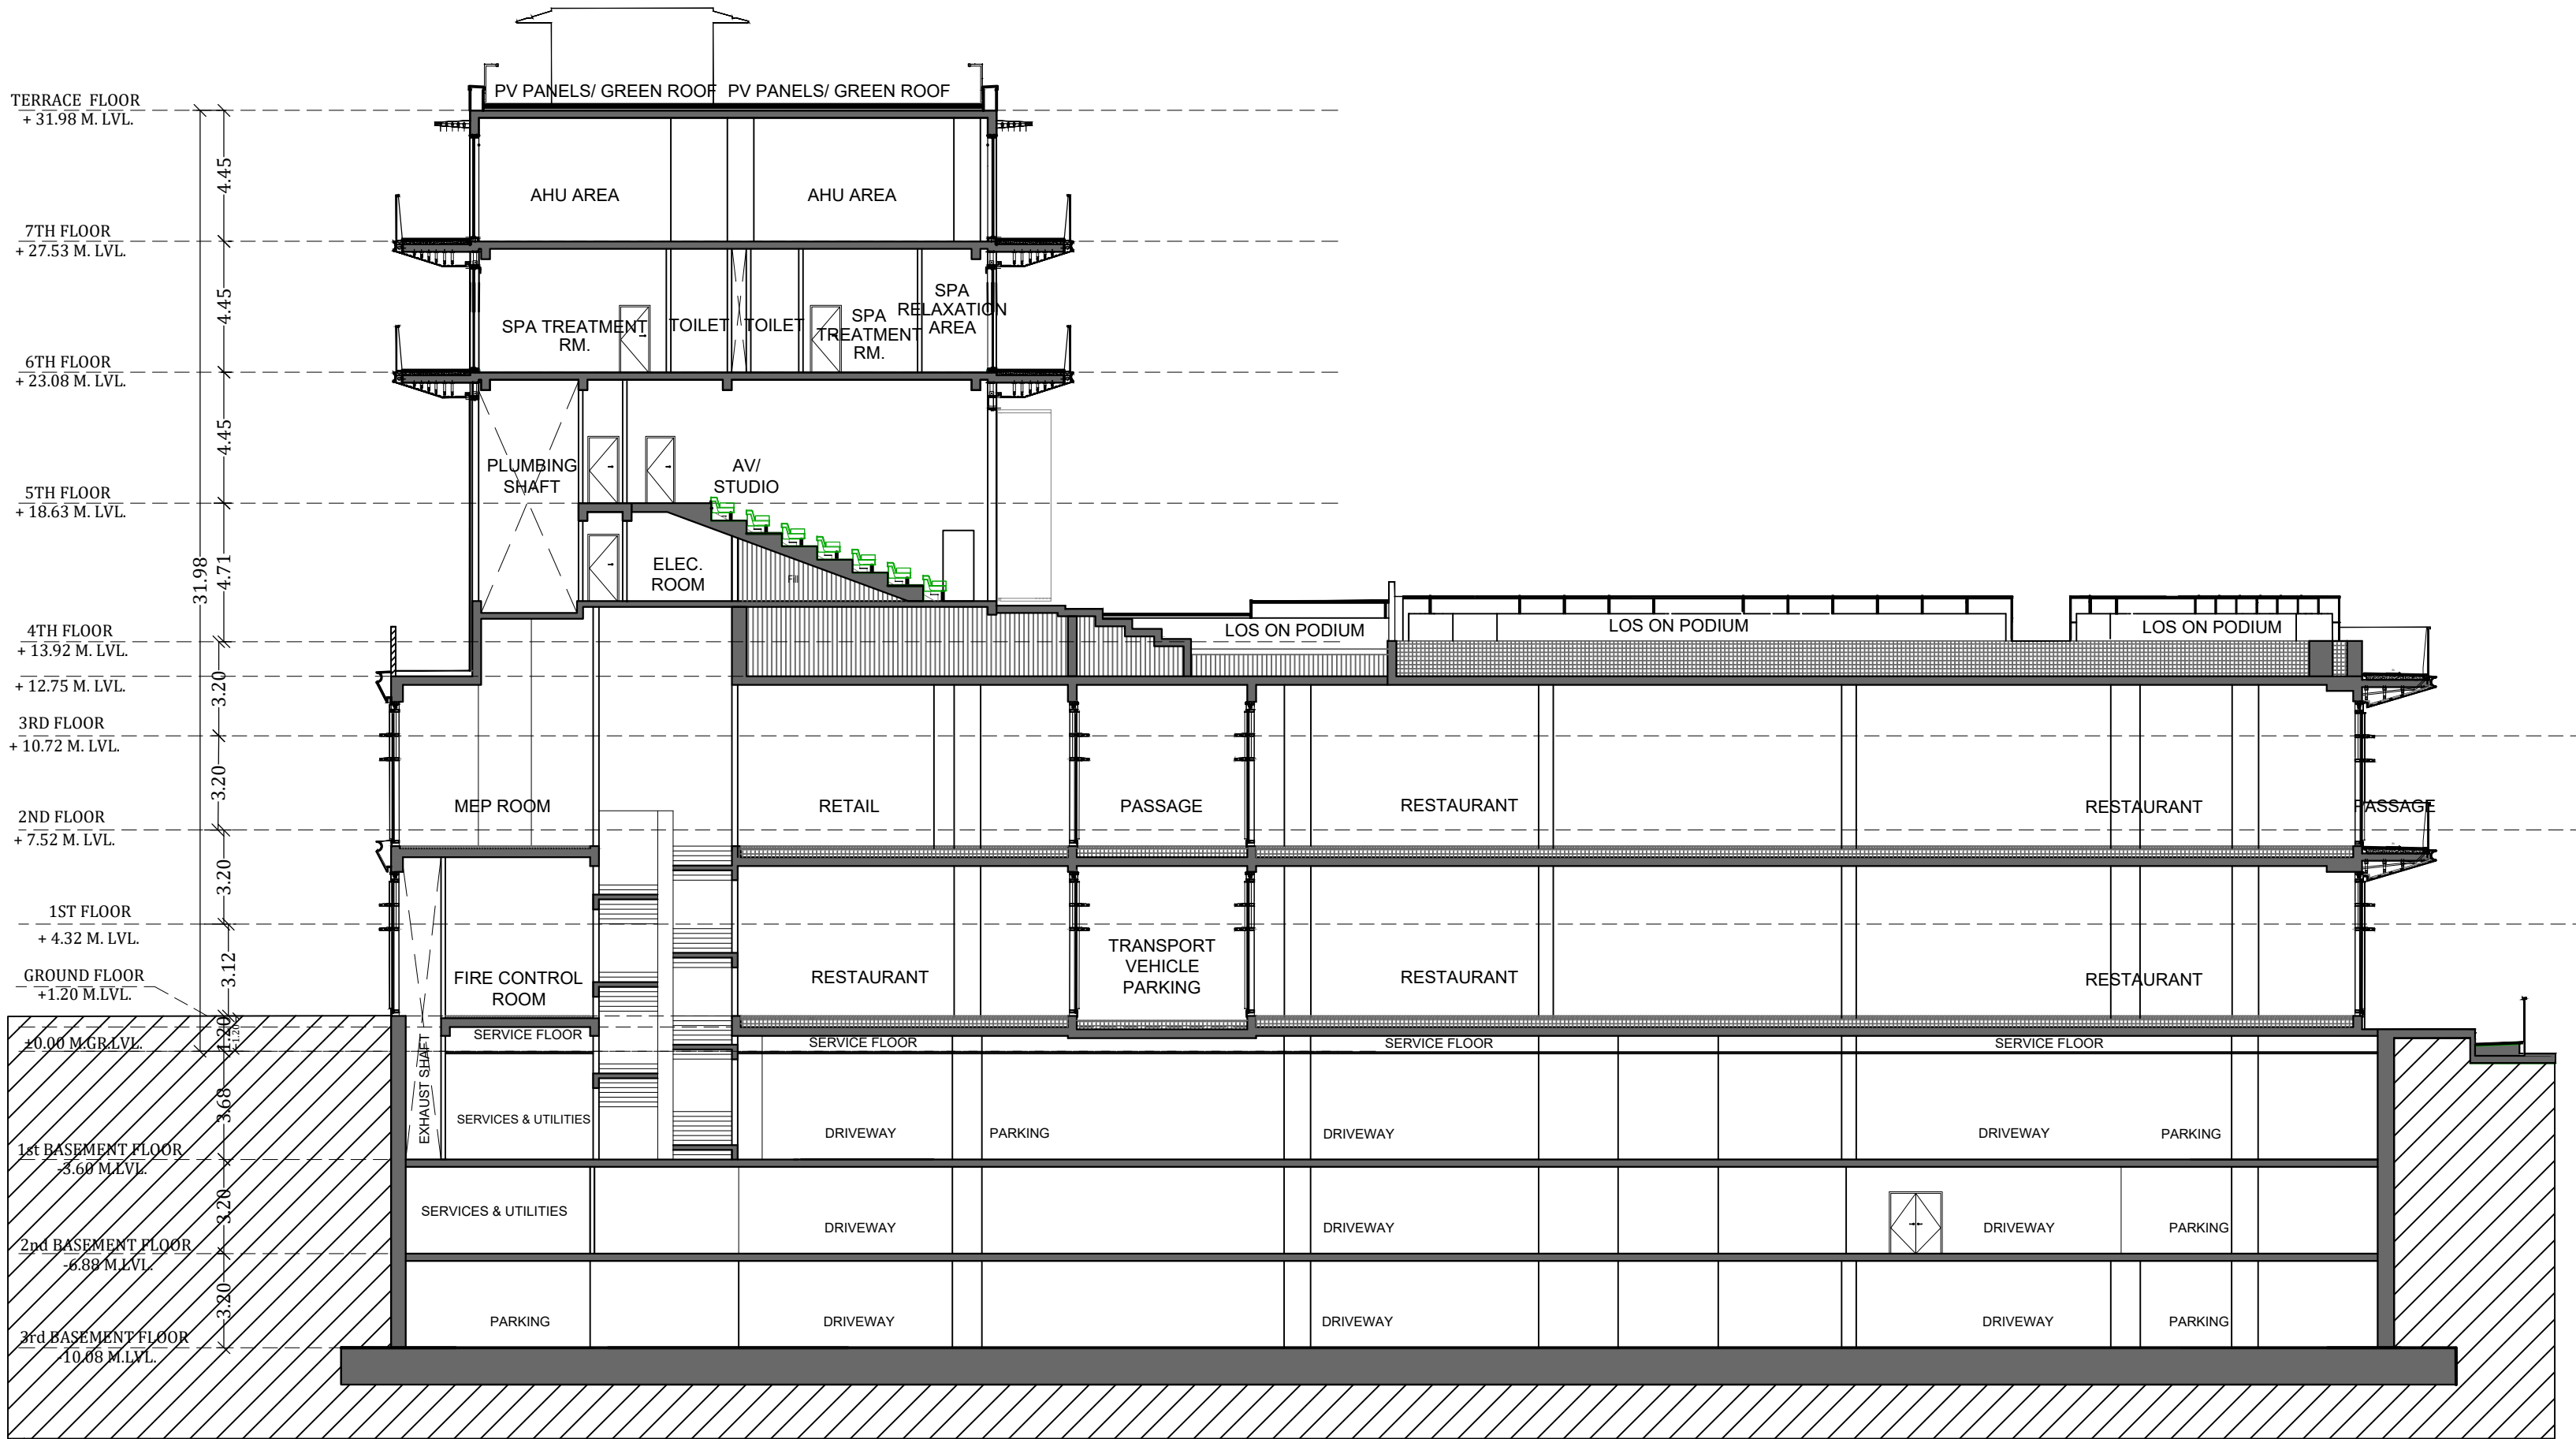

SECTION - A:A
SCALE - 1:200

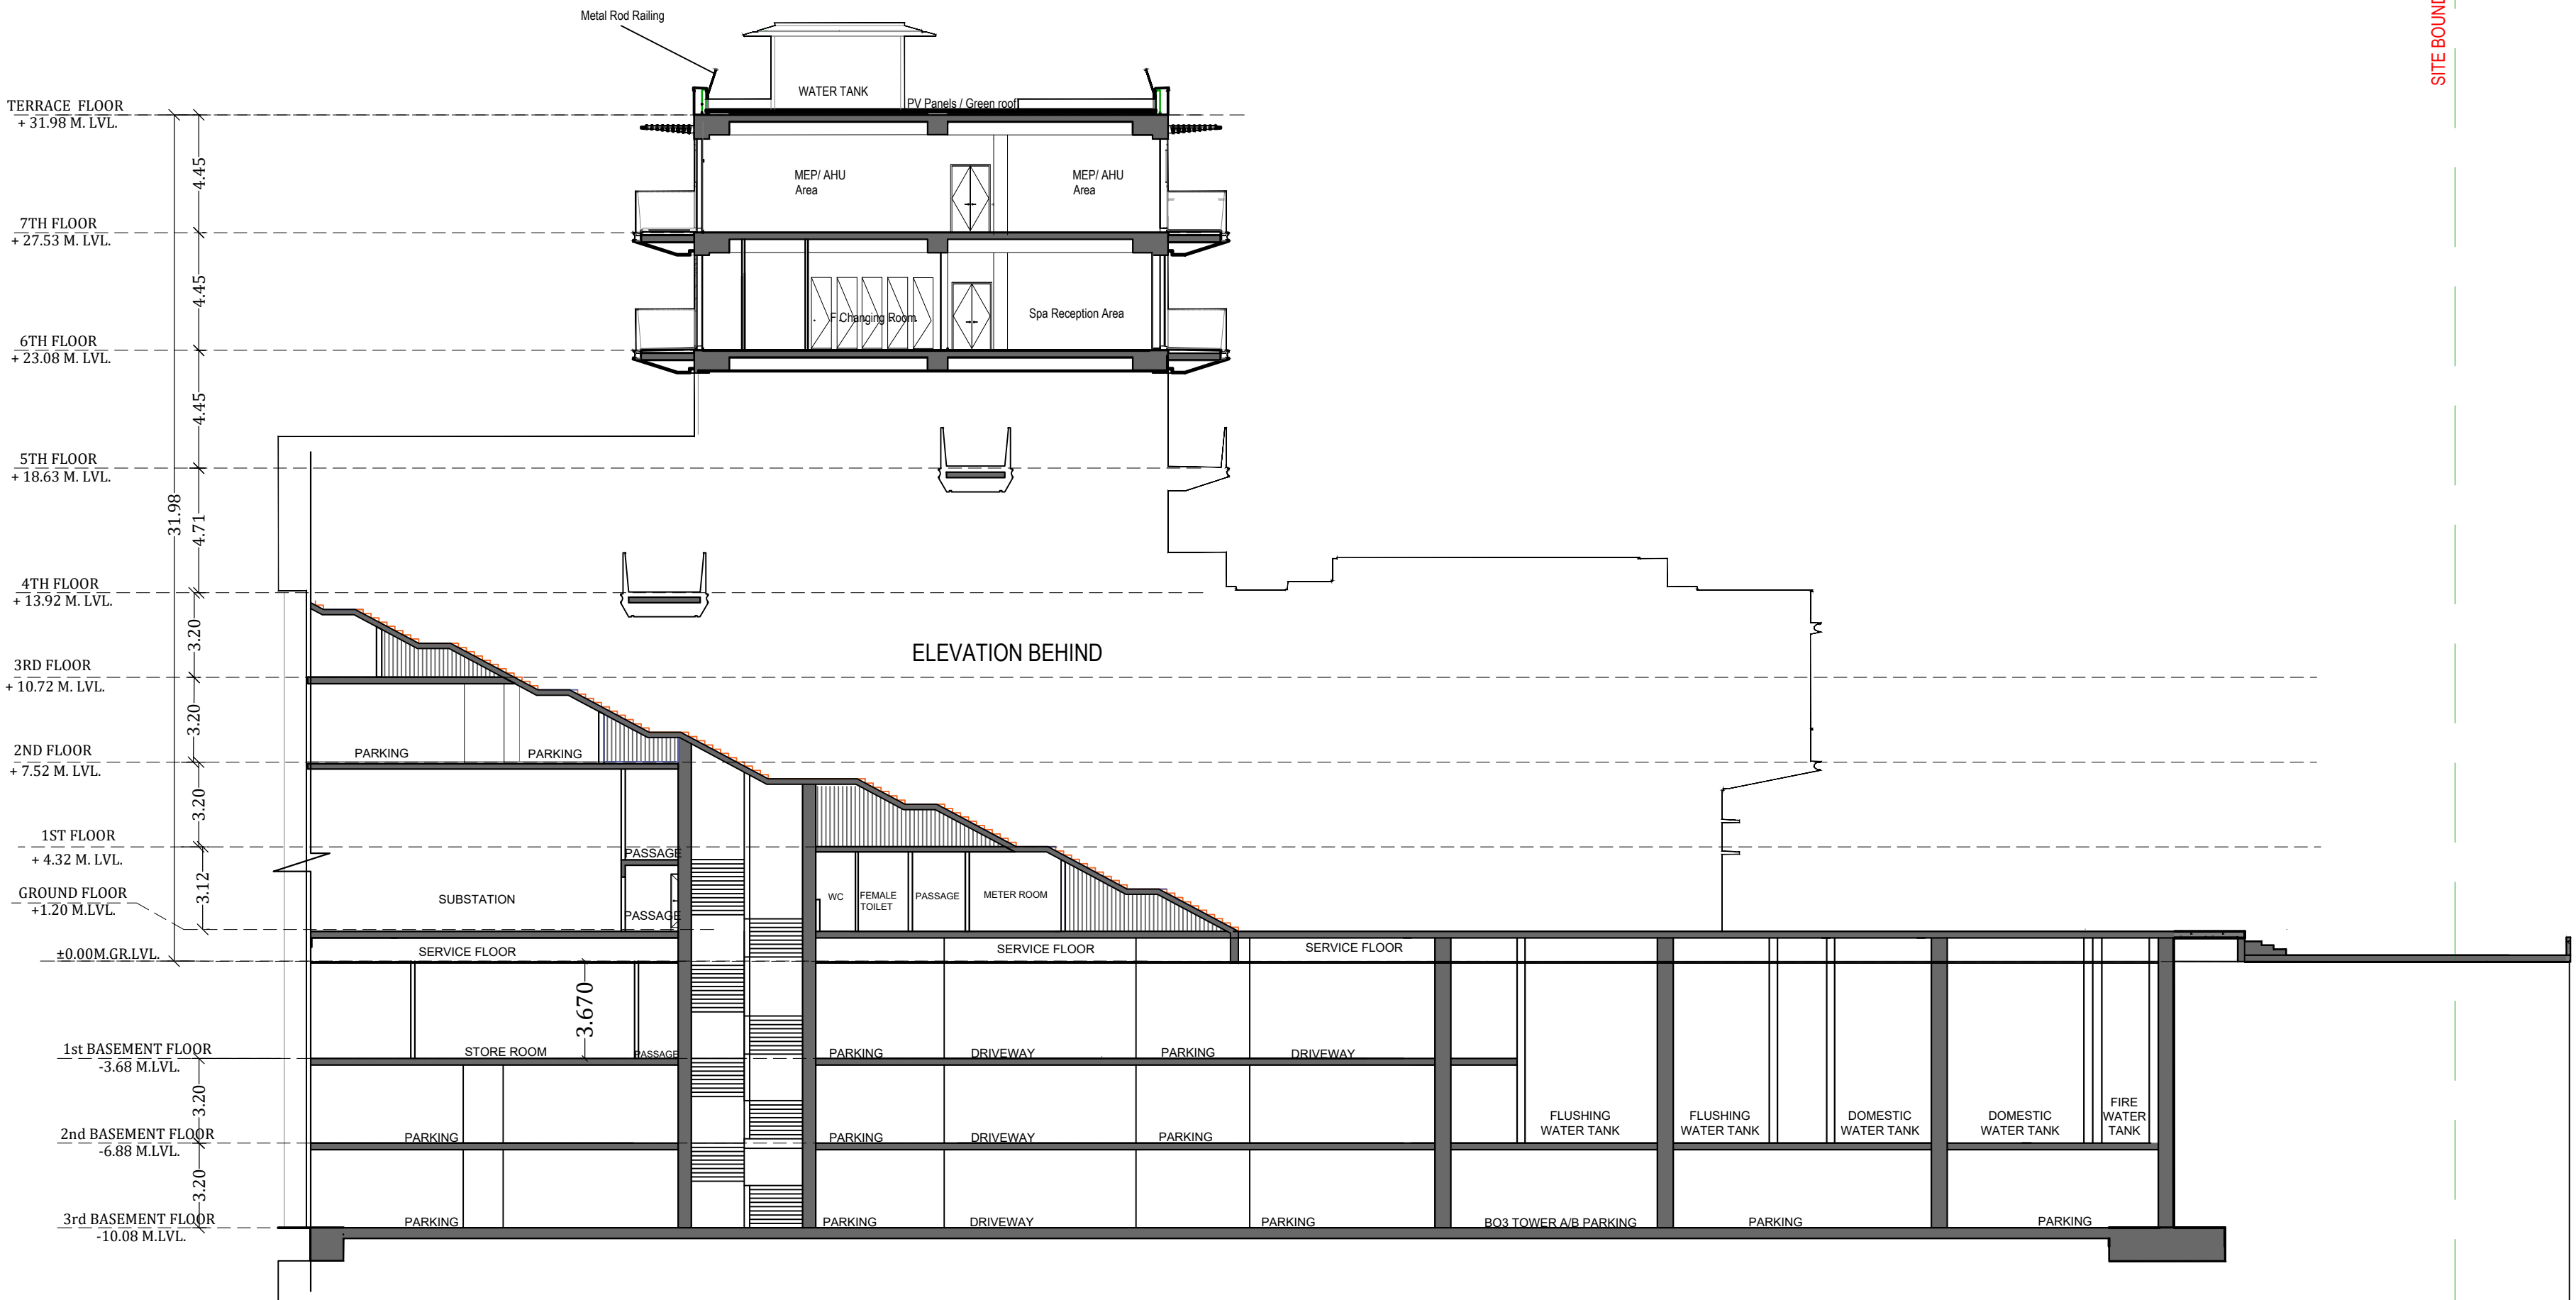

SECTION - B:B
SCALE - 1:200

PLAN FOR APPROVAL		
S.E. (B.P)C-X	A.E. (B.P)C-VI	E.E. (B.P)C- I

STAMP AND DATE OF RECEIPT OF PLAN

DESCRIPTION OF PROPOSAL & PROPERTY

PROPOSED DEVELOPMENT ON PLOT BEARING C.S. NO. 794 OF LOWER PAREL DIVISION, G/SOUTH WARD MUMBAI.

NORTH	JOB. NO.	DRG. NO.	DRAWN BY
	-	54/58	Amey
	SCALE	DATE	CHECKED BY
	1:200	-	Ninad

REVISIONS	DESCRIPTION :
R-0	

NAME & ADDRESS OF DESIGN ARCHITECT

P.G. Patil Architects,
1st Floor Calcut House,
8, Tamarind Lane Fort,
Mumbai 400001.

NAME OF THE OWNER

M/s. Century Textile and Industries Ltd.
Century Bhavan, Annie Besant Road,
Worli, Mumbai- 400030

NAME & ADDRESS OF LICENSED SURVEYOR (L-S)

SECTION C:C (WING TC)

STAMP AND DATE OF APPROVAL OF PLAN

PLAN FOR APPROVAL

S.E. (B.P)C-X

A.E. (B.P)C-VI

E.E. (B.P)C- I

STAMP AND DATE OF RECEIPT OF PLAN

DESCRIPTION OF PROPOSAL & PROPERTY

PROPOSED DEVELOPMENT ON PLOT BEARING C.S. NO. 794 OF LOWER PAREL
DIVISION, G/SOUTH WARD MUMBAI.

NORTH	JOB. NO.	DRG. NO.	DRAWN BY
	-	55/58	Amey
	SCALE	DATE	CHECKED BY
	1:200	-	Ninad

REVISIONS	DESCRIPTION :
R-0	

NAME & ADDRESS OF DESIGN ARCHITECT

P.G. Patki Architects,
1st Floor, Calcot House,
8, Tamarind Lane Fort,
Mumbai 400001.

NAME OF THE OWNER

M/s. Century Textile and Industries Ltd.
Century Bhavan, Annie Besant Road,
Worli, Mumbai- 400030


SIGNATURE

NAME & ADDRESS OF LICENSED SURVEYOR (L.S.)

SIGNATURE



B-106, Natraj Building,
Mulund Goregaon Link
Road Mulund (w),
Mumbai : 4000 080

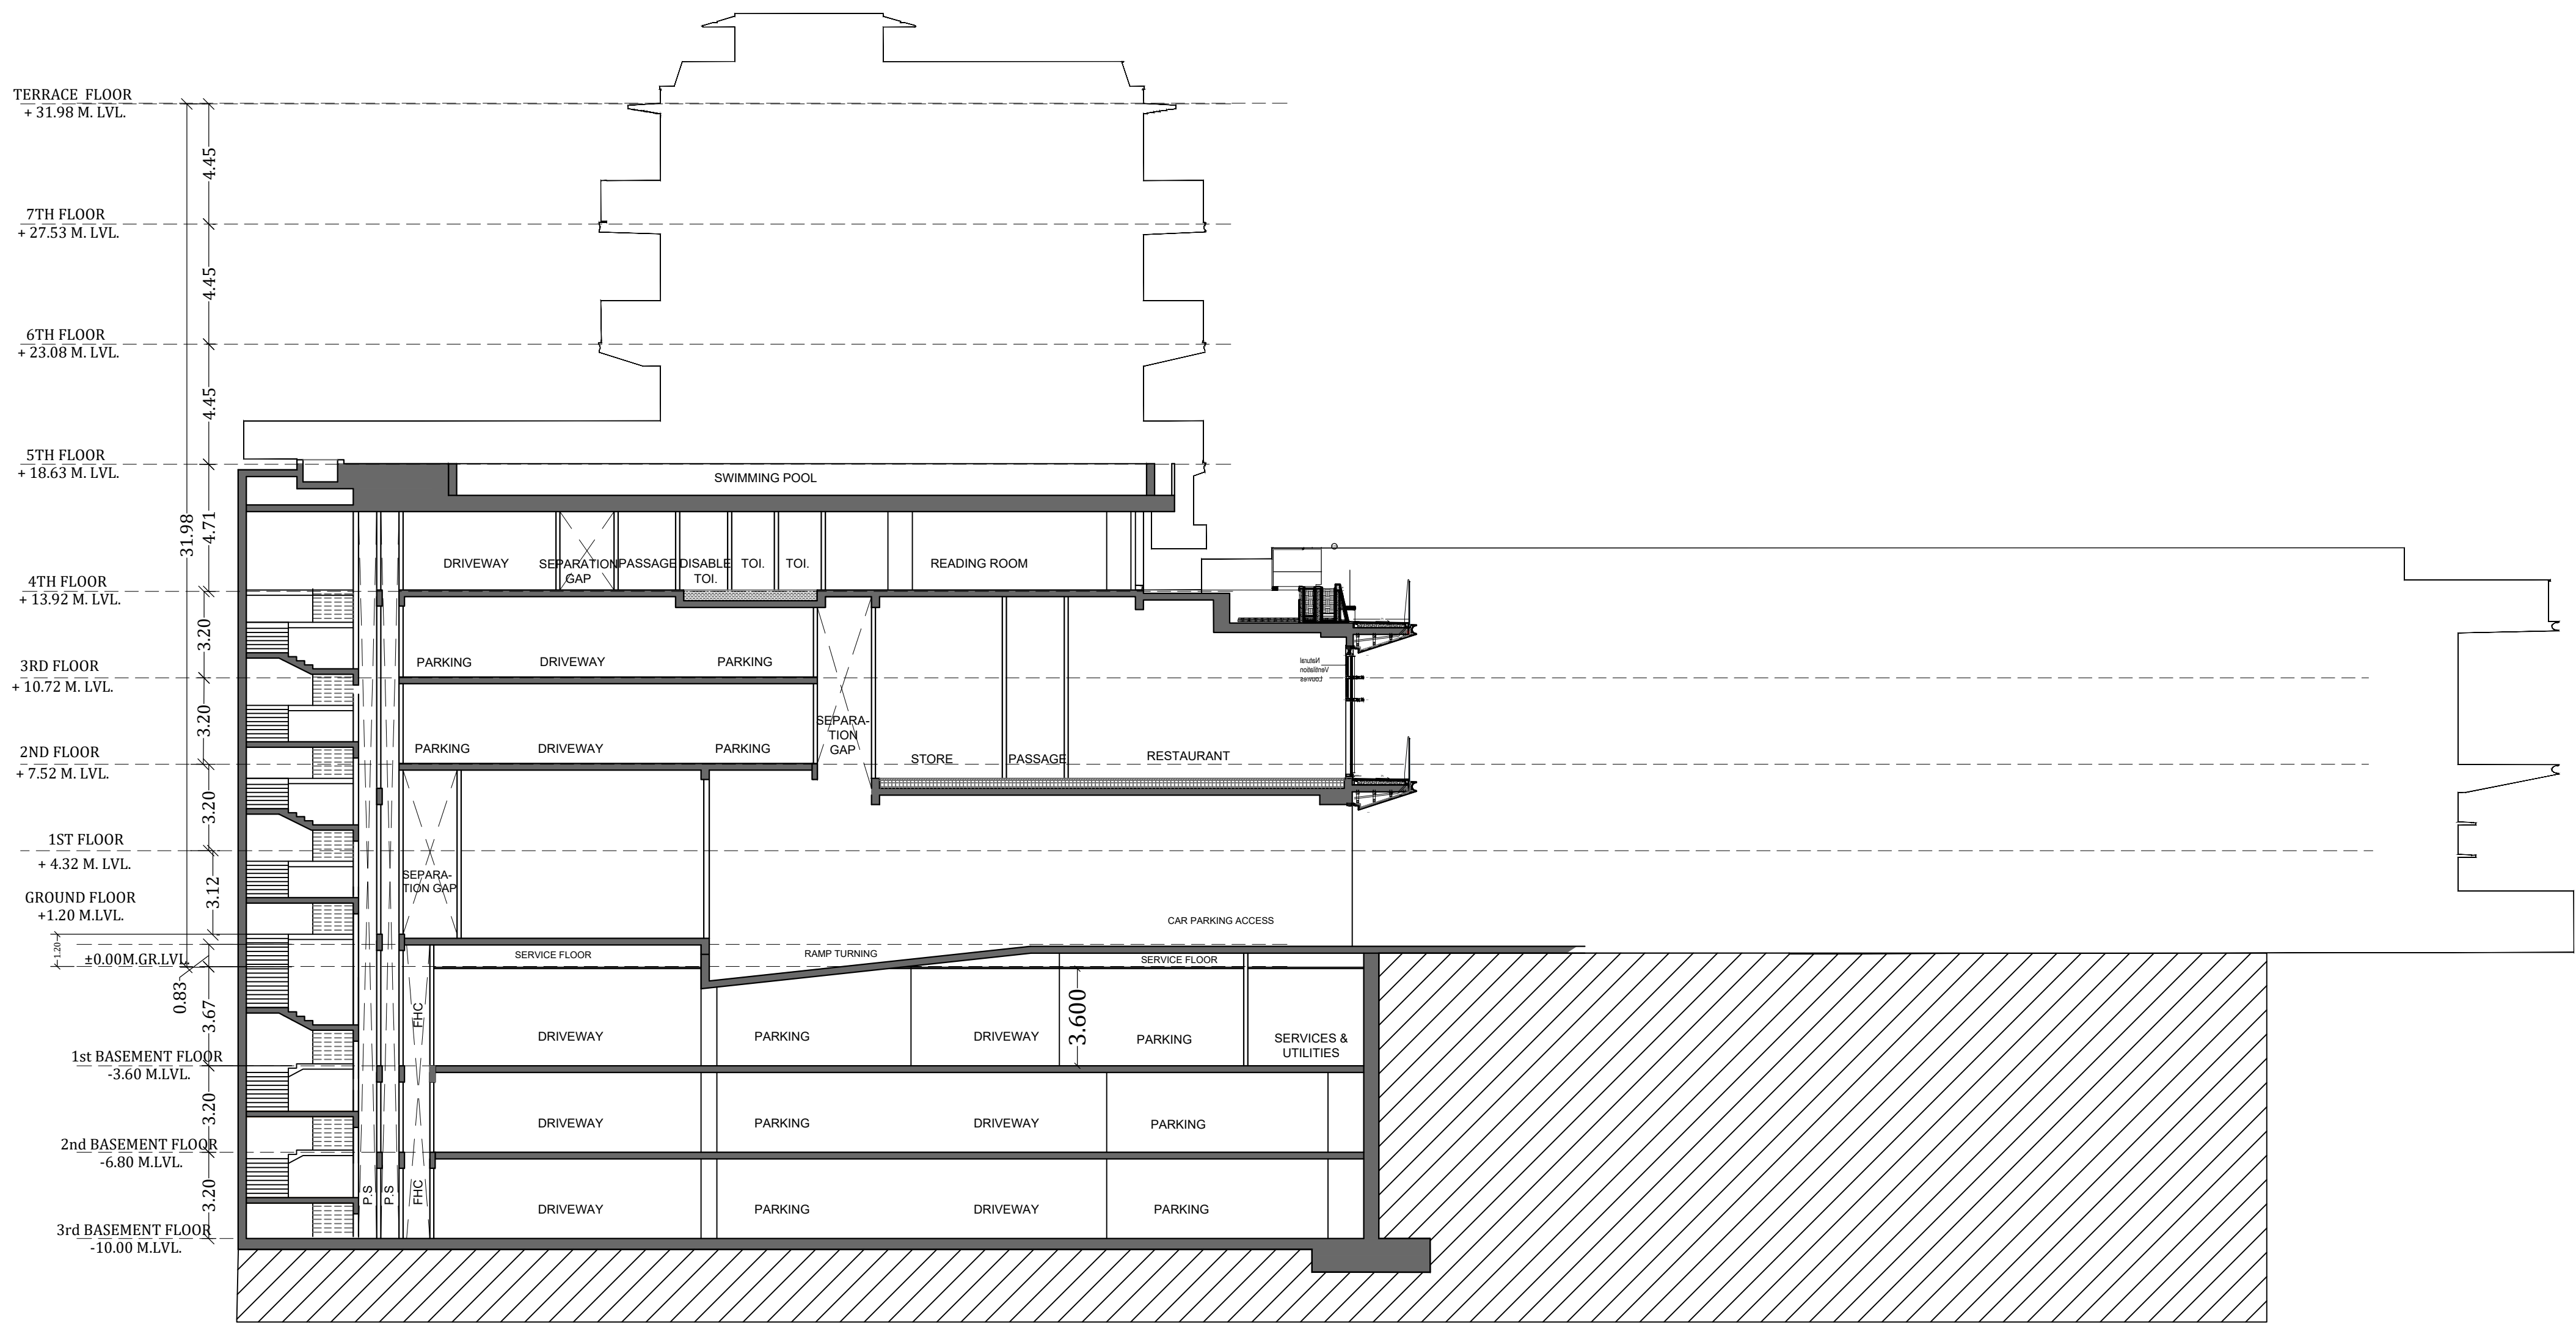

SECTION - C:C

SCALE - 1:200

SECTION V.V

STAMP AND DATE OF APPROVAL OF PLAN



PLAN FOR APPROVAL		
S.E. (B.P)C-X	A.E. (B.P)C-VI	E.E. (B.P)C- I

STAMP AND DATE OF RECEIPT OF PLAN

DESCRIPTION OF PROPOSAL & PROPERTY			
PROPOSED DEVELOPMENT ON PLOT BEARING C.S. NO. 794 OF LOWER PAREL DIVISION, G/SOUTH WARD MUMBAI.			
	JOB. NO.	DRG. NO.	DRAWN BY
	SCALE	DATE	CHECKED BY
	1:300	-	Ninad
REVISIONS	DESCRIPTION :		
P.Q.			

FIG	
NAME & ADDRESS OF DESIGN ARCHITECT	
<u>P.G. Patki Architects,</u> 1st Floor, Calcut House, 8, Tamarind Lane Fort, Mumbai 400001.	

NAME OF THE OWNER	SIGNATURE
<u>M/s. Century Textile and Industries Ltd.</u> Century Bhavan, Annie Besant Road, Worli, Mumbai- 400030	

NAME & ADDRESS OF LICENSED SURVEYOR (L.S)	SIGNATURE

CONTENTS OF SHEET

SECTION -I:I

STAMP AND DATE OF APPROVAL OF PLAN

PLAN FOR APPROVAL

S.E. (B.P)C-X	A.E. (B.P)C-VI	E.E. (B.P)C- I
STAMP AND DATE OF RECEIPT OF PLAN		

DESCRIPTION OF PROPOSAL & PROPERTY

PROPOSED DEVELOPMENT ON PLOT BEARING C.S. NO. 794 OF LOWER PAREL DIVISION, G/SOUTH WARD MUMBAI.

NORTH	JOB. NO.	DRG. NO.	DRAWN BY
	-	57/58	Amey
	SCALE	DATE	CHECKED BY
	1:300	-	Ninad

REVISIONS	DESCRIPTION :
R-0	

NAME & ADDRESS OF DESIGN ARCHITECT

P.G. Patki Architects,
1st Floor,Calcot House, 8,
Tamarind Lane Fort,
Mumbai 400001.


NAME OF THE OWNER

M/s. Century Textile and Industries Ltd.
Century Bhavan, Annie Besant Road,
Worli, Mumbai- 400030

NAME & ADDRESS OF LICENSED SURVEYOR (L.S)



B-106, Natraj Building, Mulund
Goregaon Link Road Mulund (w),
Mumbai : 4000 080

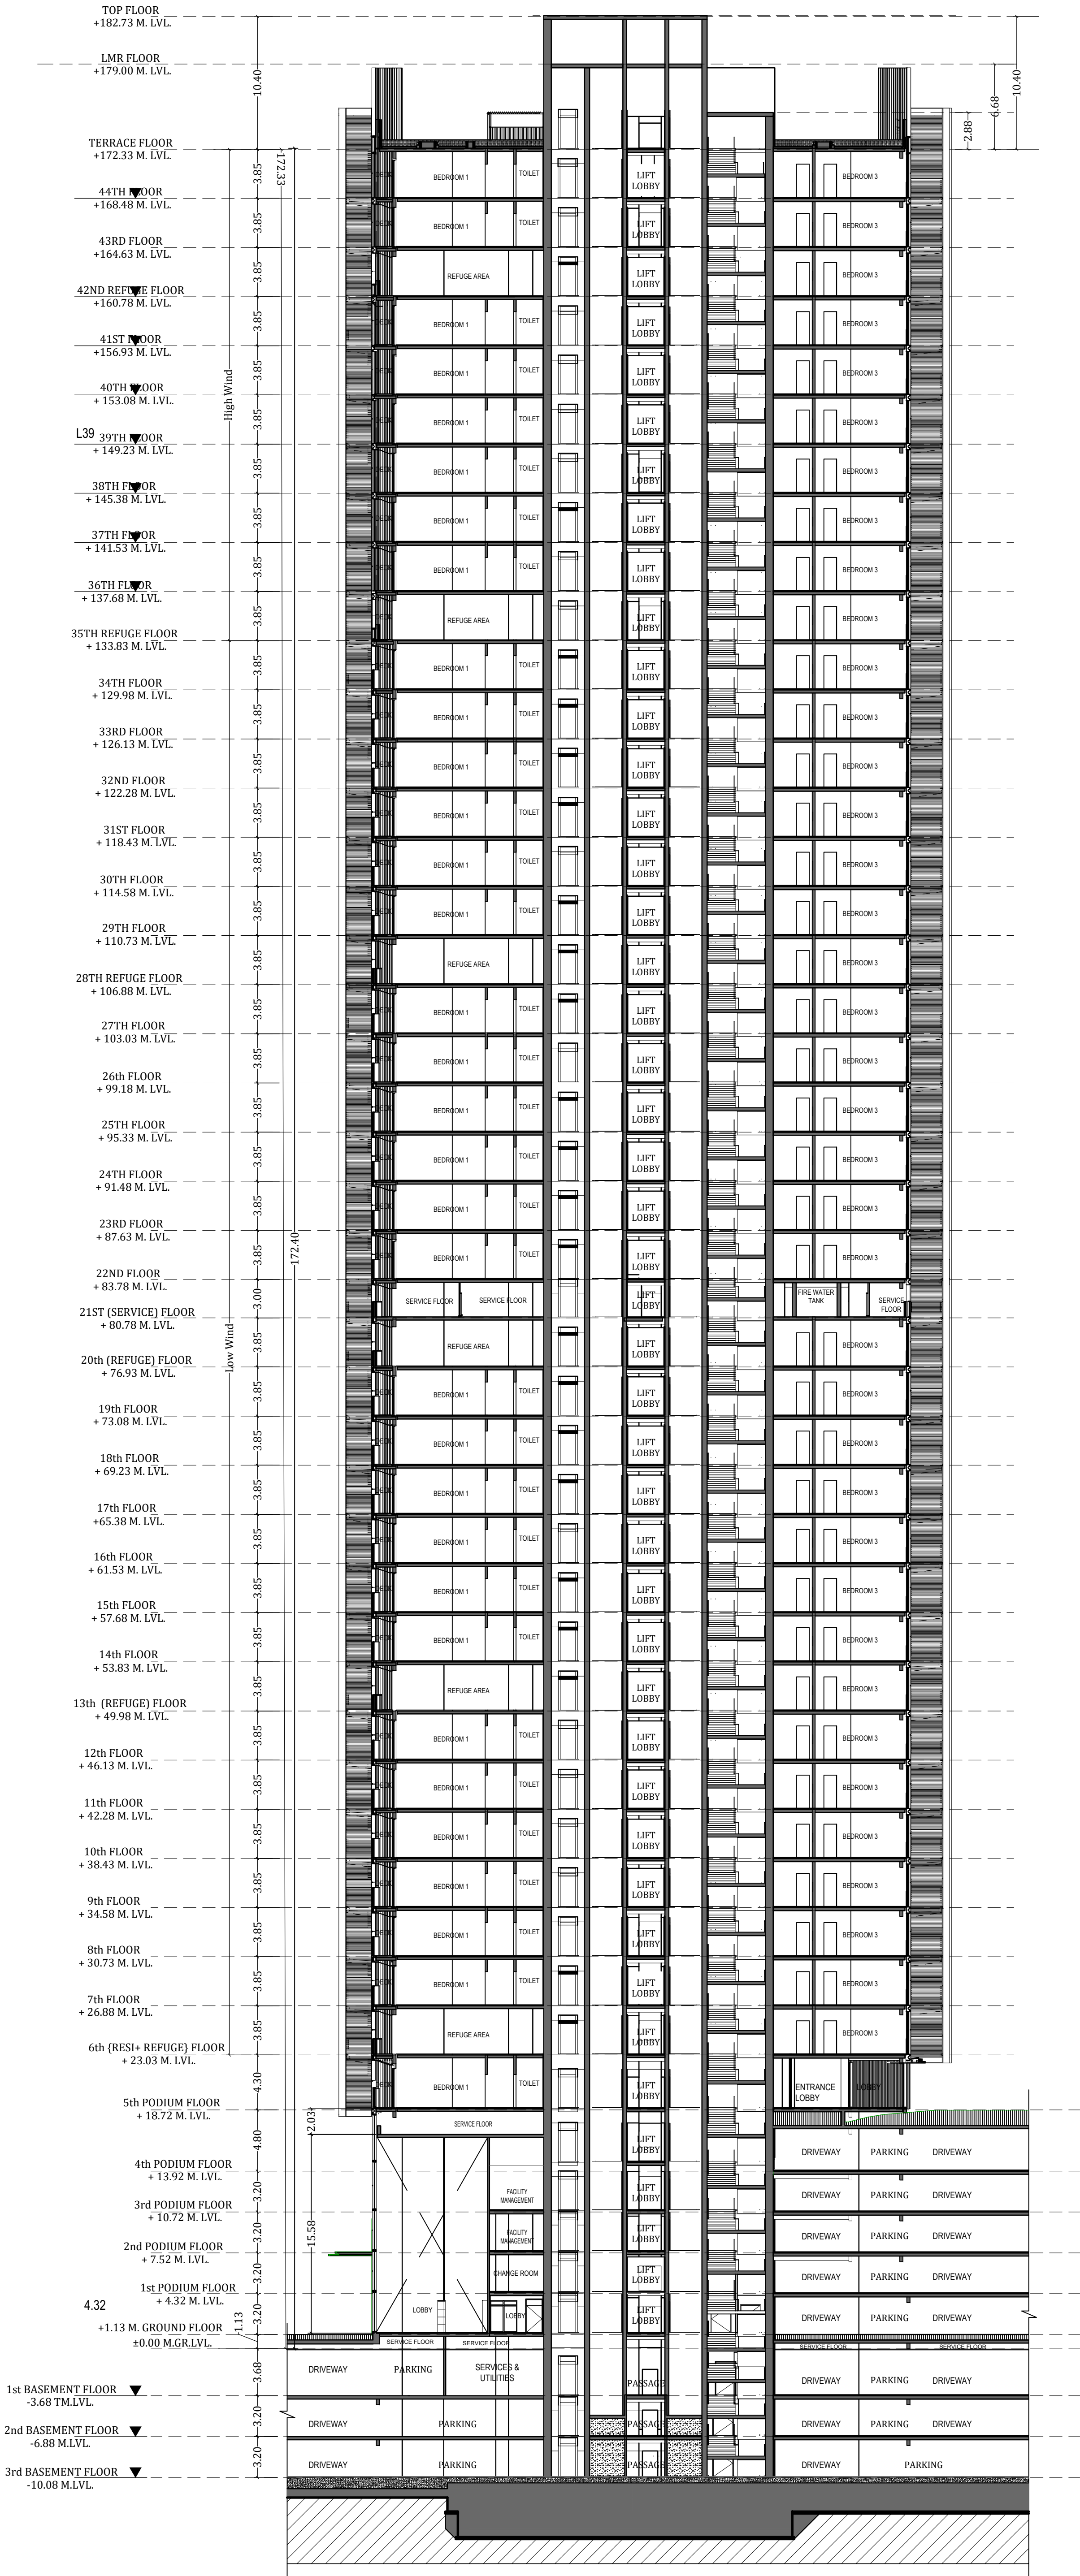

SECTION - I:I
SCALE - 1:300

