


STAMP OF APPROVAL

Approved subject to the conditions
 Communicated through Form-100 dated
 No. 11/22/2011 dt. 23/04/2012
 dated 23/04/2012 in pursuance of the
 provisions of the Townships Act, 1948
 and the Rules promulgated thereunder.

The applicant is not subject to:
 a) The Ordinance promulgated under
 b) Chapter of Industries under
 the Maharashtra Regional Plan
 Policy
 c) Approval from local authority
 Maharashtra Industrial Development
 Corporation.

Janki Khatri
 Industrial Survey & Health
 (Govt. of Maharashtra, Raigad)

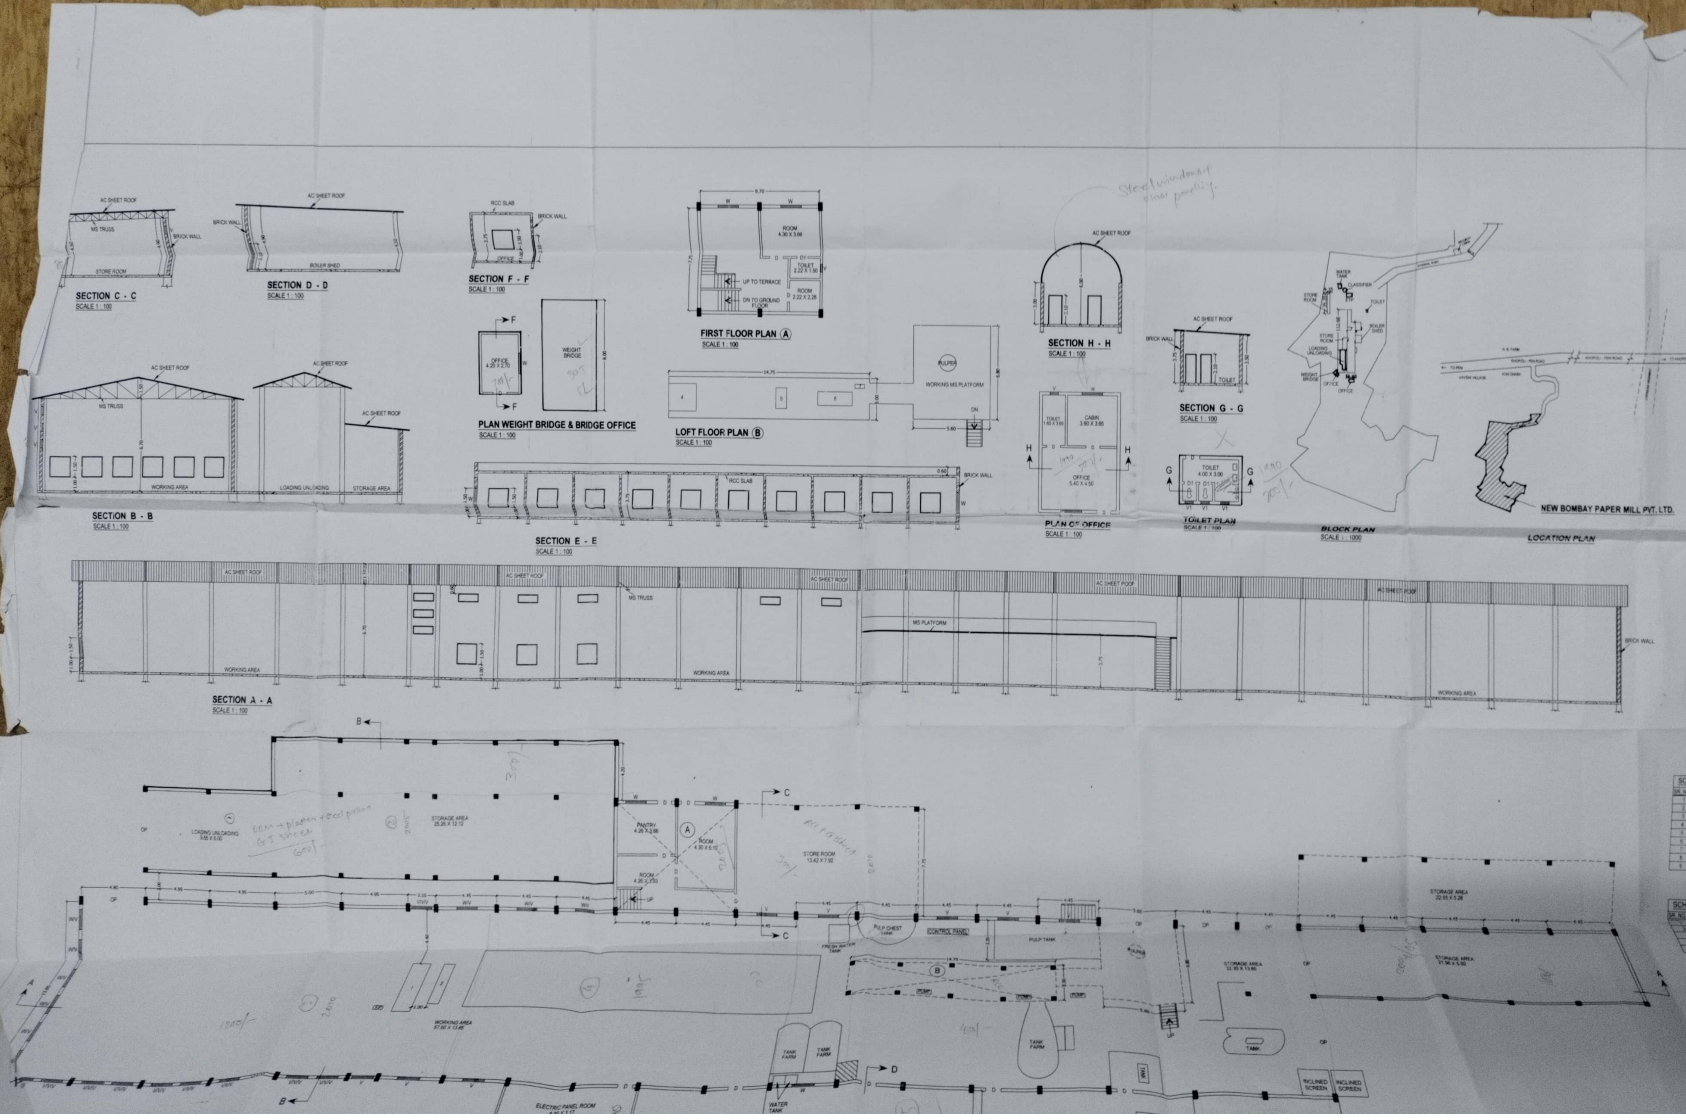

SCHEDULE OF MACHINERY

Sl. No.	DESCRIPTION	SIZE	QTY	REMARKS
1	REELER	1.8 X 2.0	01	A
2	PULP STONE	0.8 X 0.8	01	A
3	PAPER M/C	2.0 X 1.0	01	A
4	PULP SCREEN	2.0 X 2.0	01	A
5	REFUR	0.8 X 1.0	01	A
6	TRUCKER	2.0 X 1.0	01	A
7	ROLL M/C	0.7 X 0.5	01	A
8	BLANK	1.0 X 0.5	01	A
9	SUBJECT COLLECTOR	0.8 X 0.5	01	A

SCHEDULE OF DOORS WINDOWS

Sl. No.	TYPE	REMARKS
1	DOOR	...
2	WINDOW	...
3
4
5
6
7
8
9
10


STAMP OF APPROVAL

Approved subject to the conditions
Communicated under ~~this office letter~~
No. PLN/SMK/R-234/3067/2e/11
dated 24/10/2011 without prejudice to
the provision of the factories Act, 1948
and the Rules prescribed thereunder


This approval is valid subject to

- a) "No Objection Certificate" from
the Director of Industries under
Mumbai Metropolitan Regional Plan
Policy.
- b) Approval from local authority /
Maharashtra Industrial Development
Corporation.


TO KHOPOLI

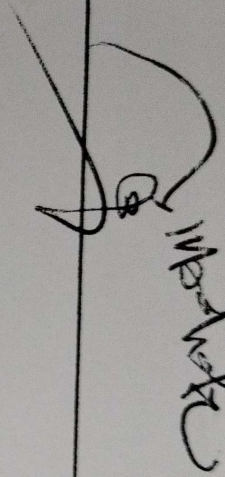
Joint Director,
Industrial Safety & Health
(Govt. of Maharashtra, Raigad)




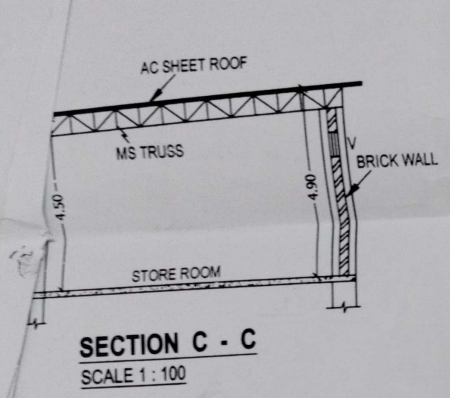


SECTION C - C
SCALE 1 : 100

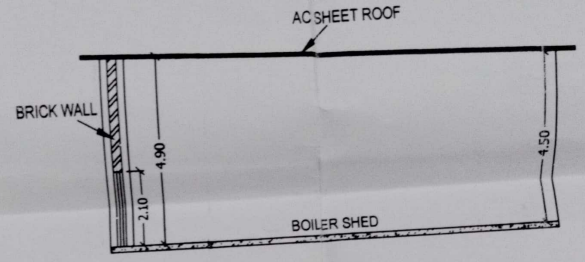


SECTION D - D
SCALE 1 : 100

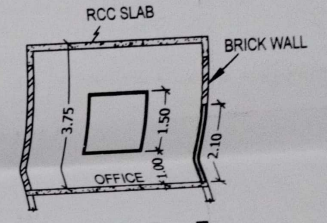


SECTION F - F
SCALE 1 : 100

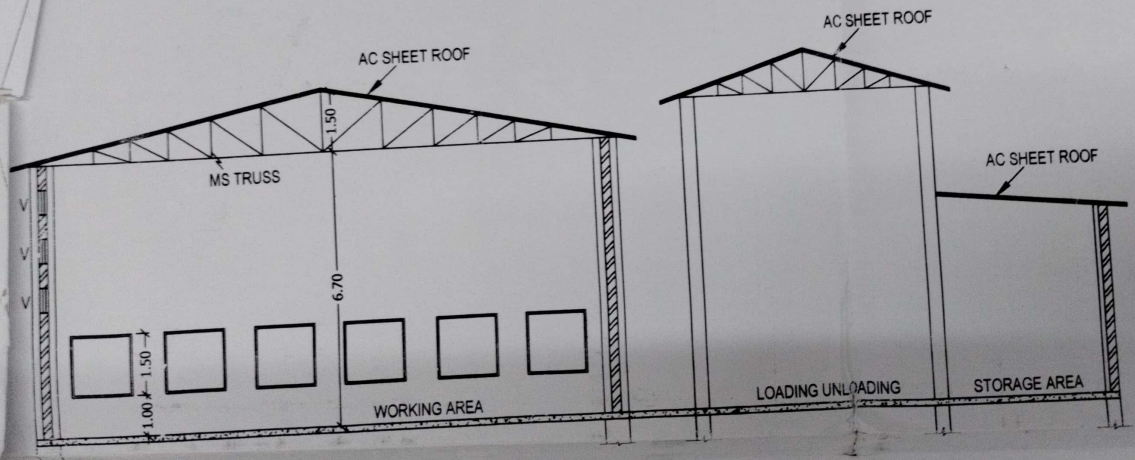


SECTION B - B
SCALE 1 : 100

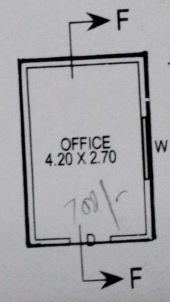


PLAN WEIGHT BRIDGE & BRIDGE
SCALE 1 : 100

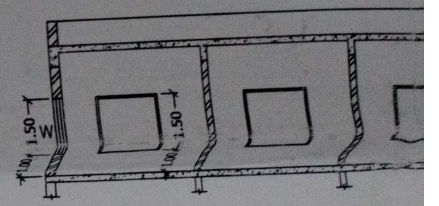


SECTION E - E
SCALE 1 : 100

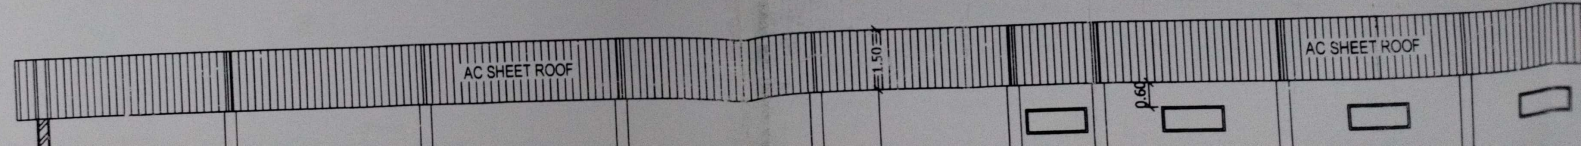


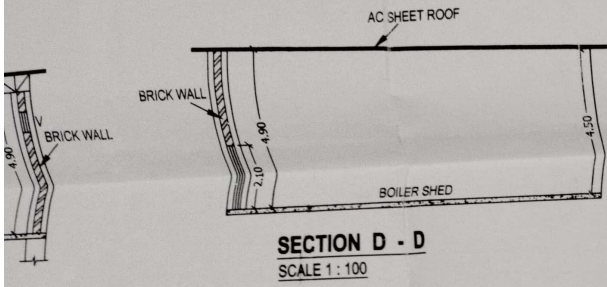


SECTION D - D
SCALE 1 : 100

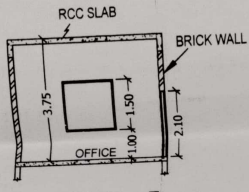


SECTION F - F
SCALE 1 : 100

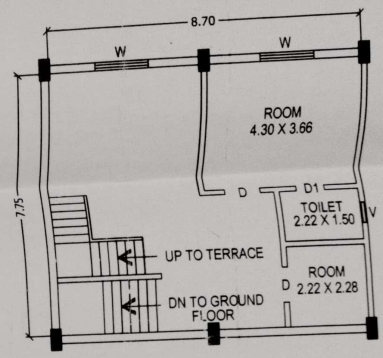


FIRST FLOOR PLAN (A)
SCALE 1 : 100

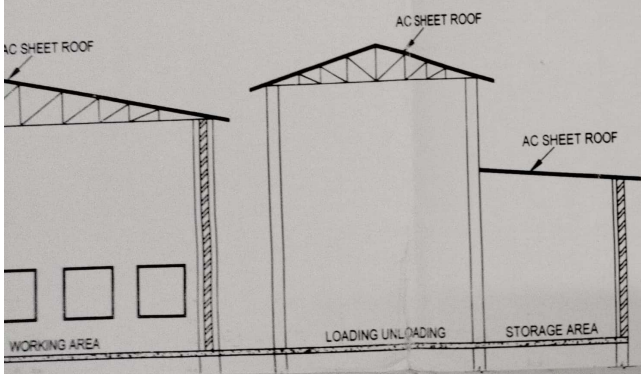


B

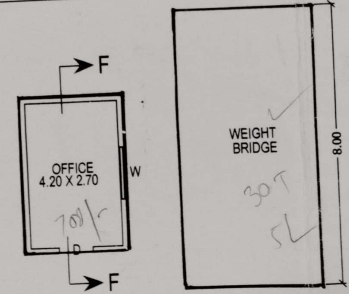


PLAN WEIGHT BRIDGE & BRIDGE OFFICE
SCALE 1 : 100

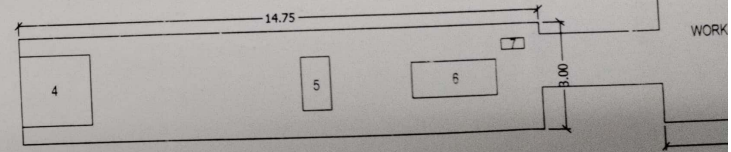


LOFT FLOOR PLAN (B)
SCALE 1 : 100

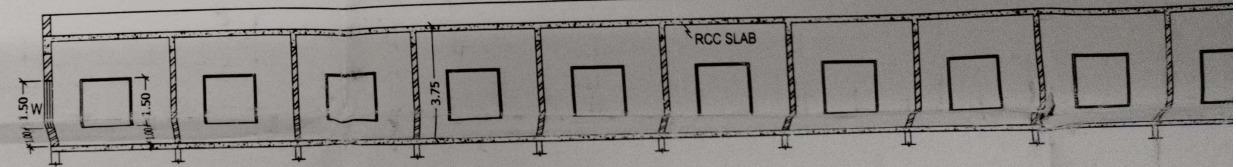


SECTION E - E
SCALE 1 : 100

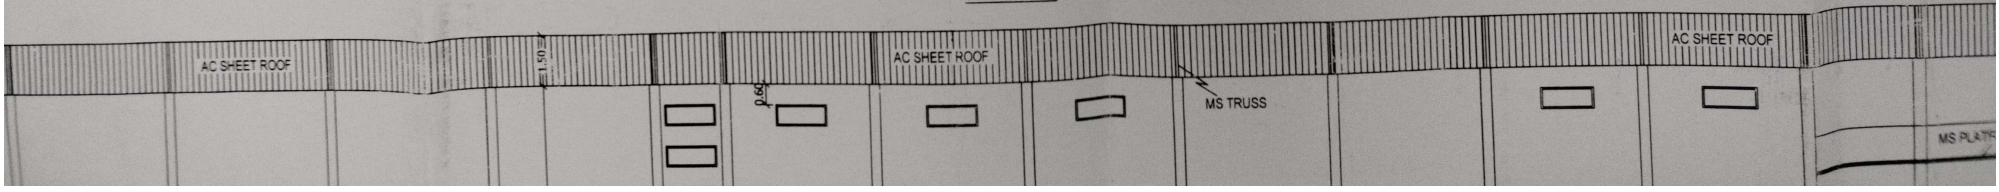


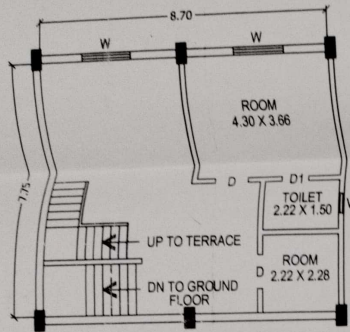


FIRST FLOOR PLAN (A)
SCALE 1 : 100

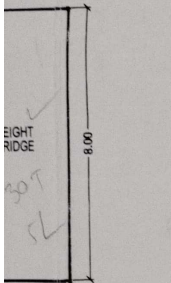


& BRIDGE OFFICE

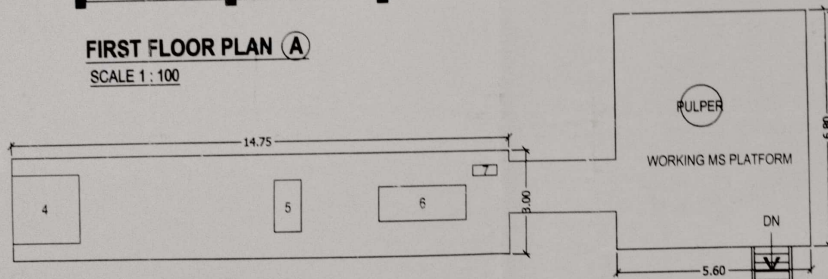


LOFT FLOOR PLAN (B)
SCALE 1 : 100

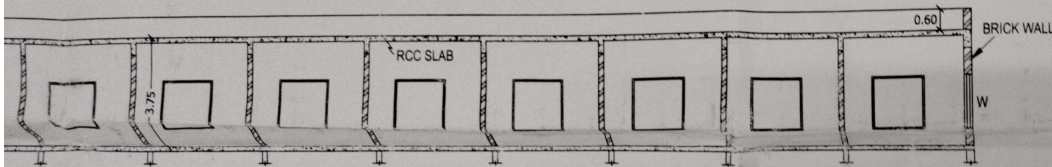


SECTION E - E
SCALE 1 : 100

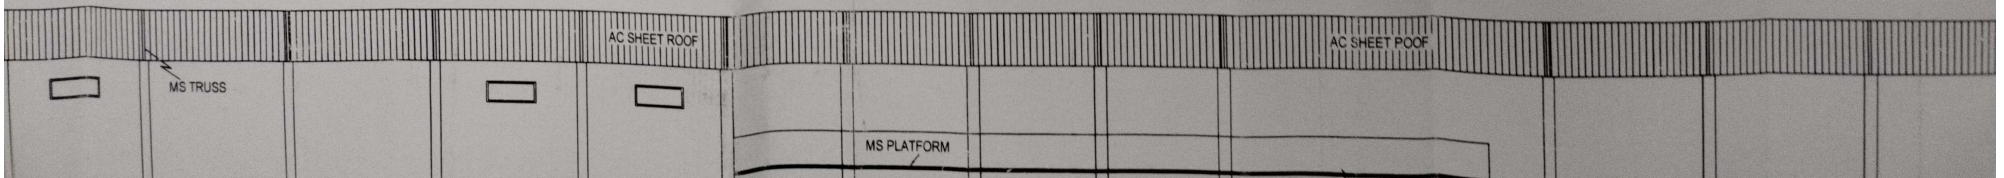


Steel windows of glass paneling.

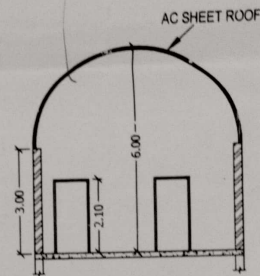


SECTION H - H
SCALE 1 : 100

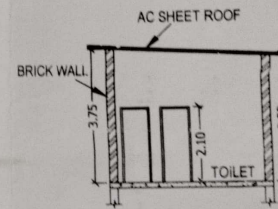


SECTION G - G
SCALE 1 : 100

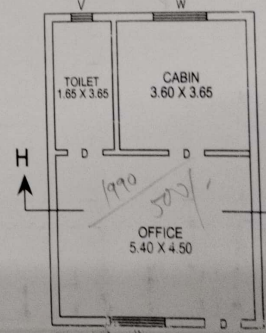

PLAN OF OFFICE
SCALE 1 : 100

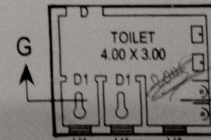

TOILET PLAN
SCALE 1 : 100

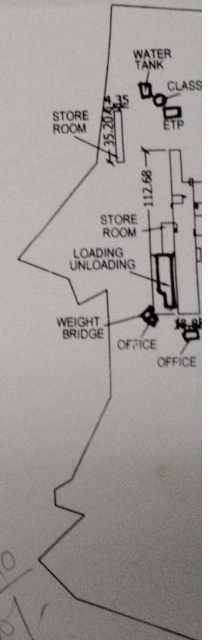


PARTIAL FLOOR PLAN
SCALE 1 : 100

STAMP O


Approved sub
Communicate
No. PLN/SM
dated 24/10/1
the provision
and the Rule

This approval
a) "No Obje
th. Direc
Mumbai
Policy.
b) Approva
Maharas
Corpora


*Steel windows &
class paneling.*

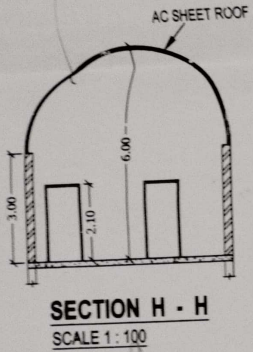


SECTION H - H
SCALE 1 : 100

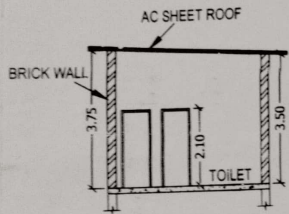


SECTION G - G
SCALE 1 : 100

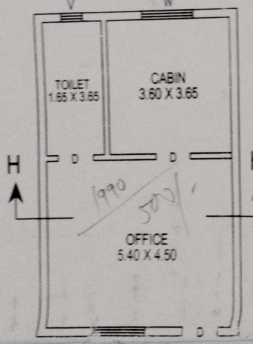


PLAN OF OFFICE
SCALE 1 : 100

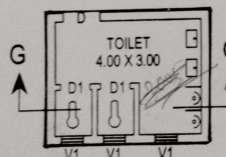

TOILET PLAN
SCALE 1 : 100

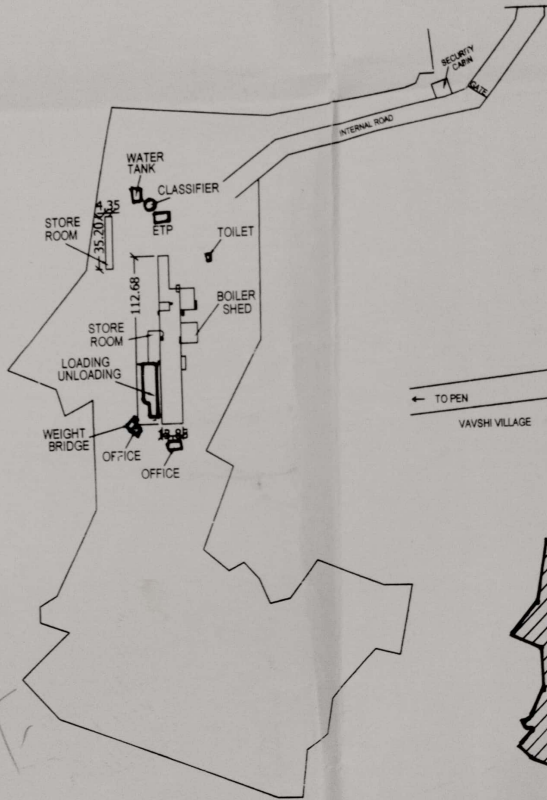



BLOCK PLAN
SCALE 1 : 1000

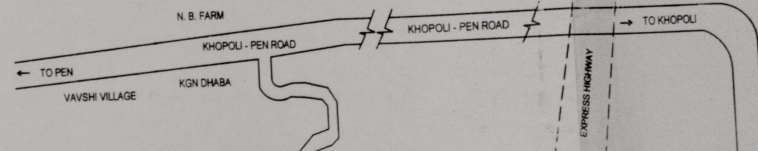


LOCATION PLAN

NEW BOMBAY PAPER MILL PVT. LTD.

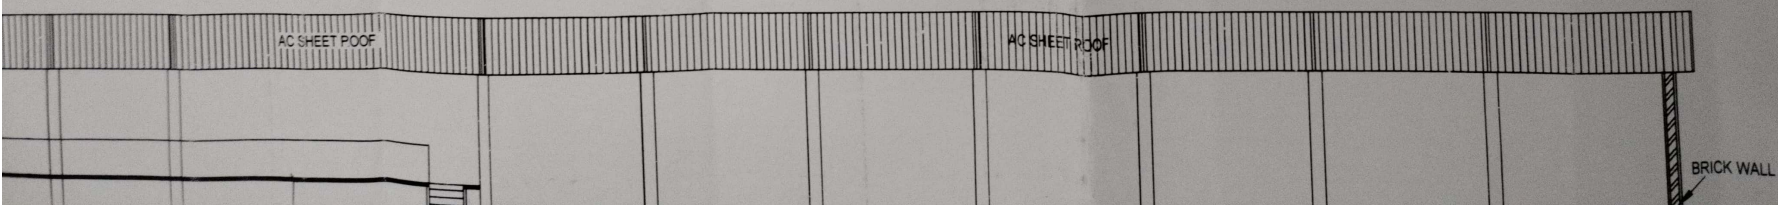


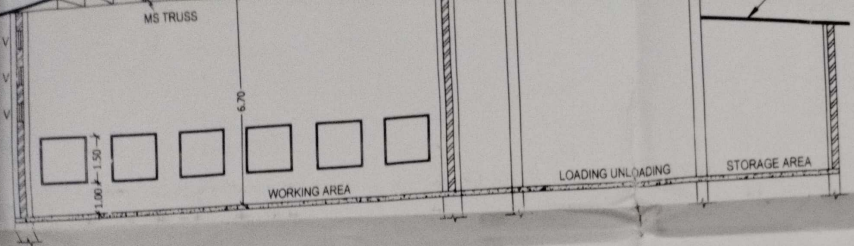


SECTION B - B
SCALE 1 : 100

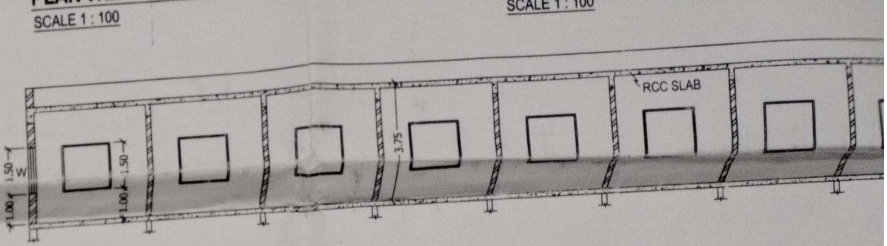

SECTION E - E
SCALE 1 : 100

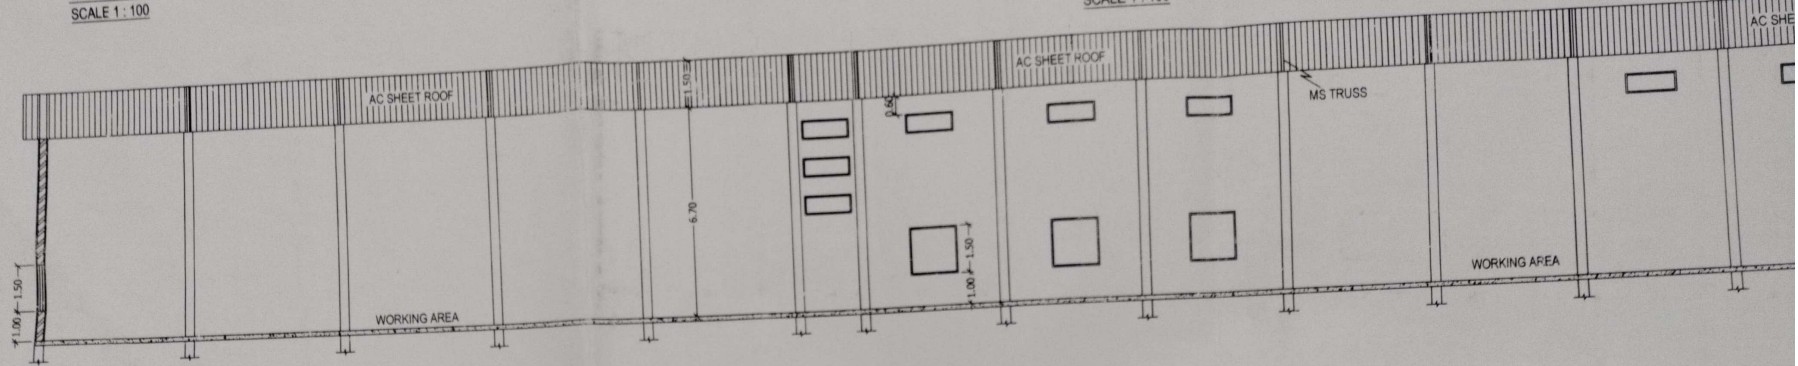


SECTION A - A
SCALE 1 : 100

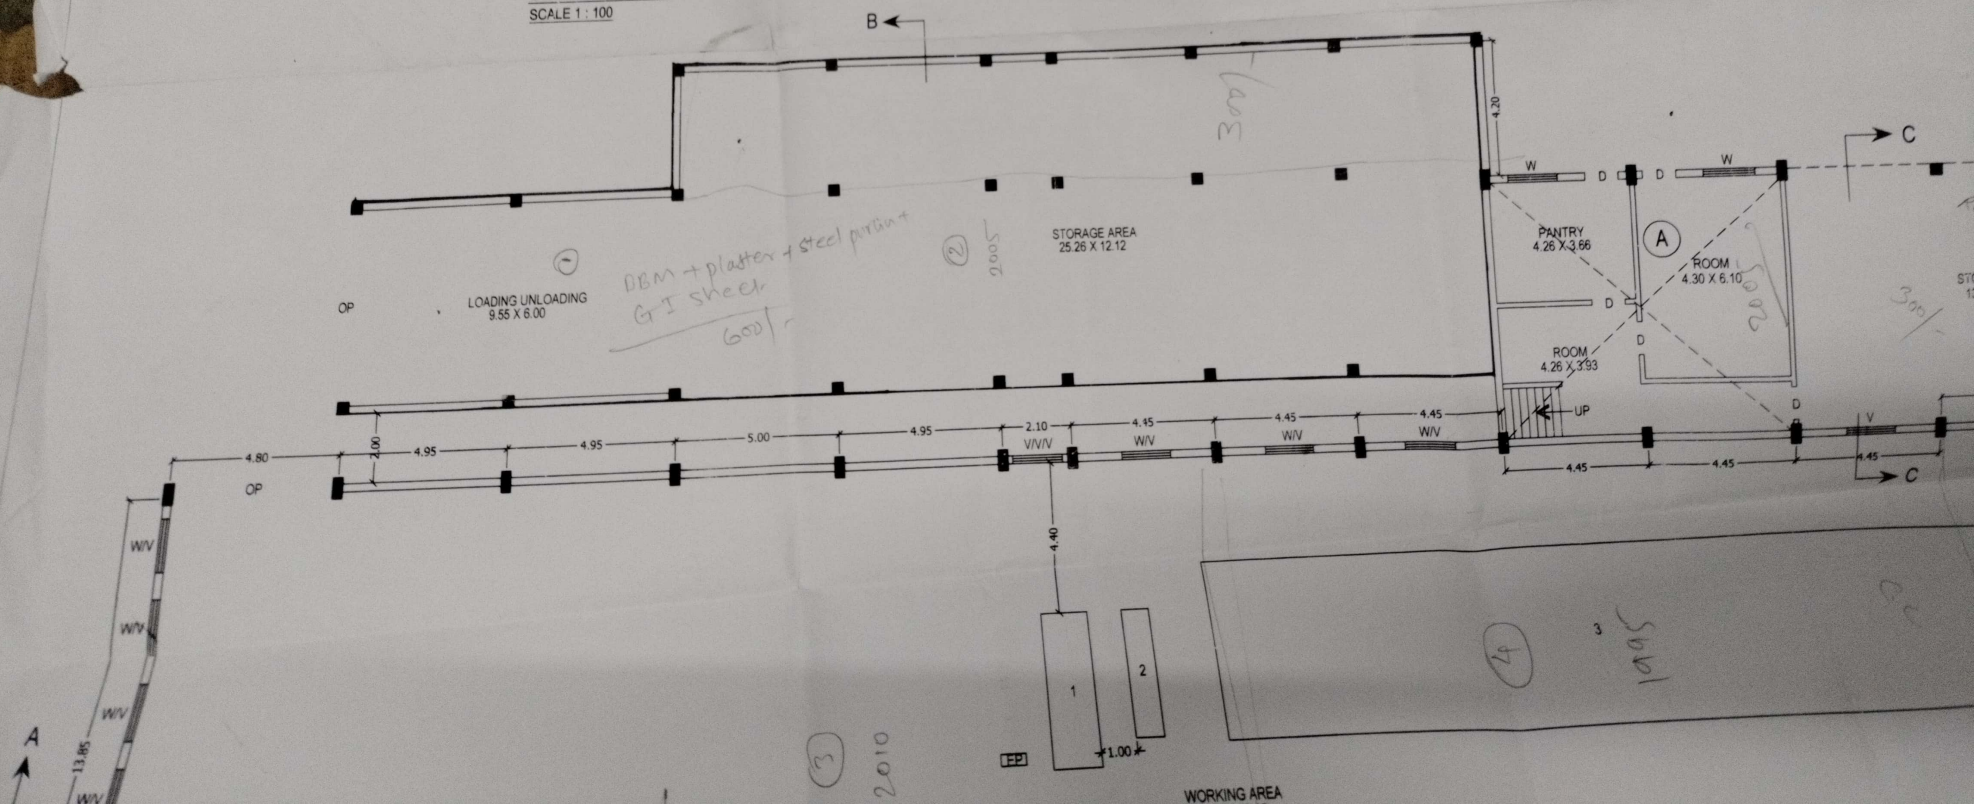



SCALE 1:100


SCALE 1:100

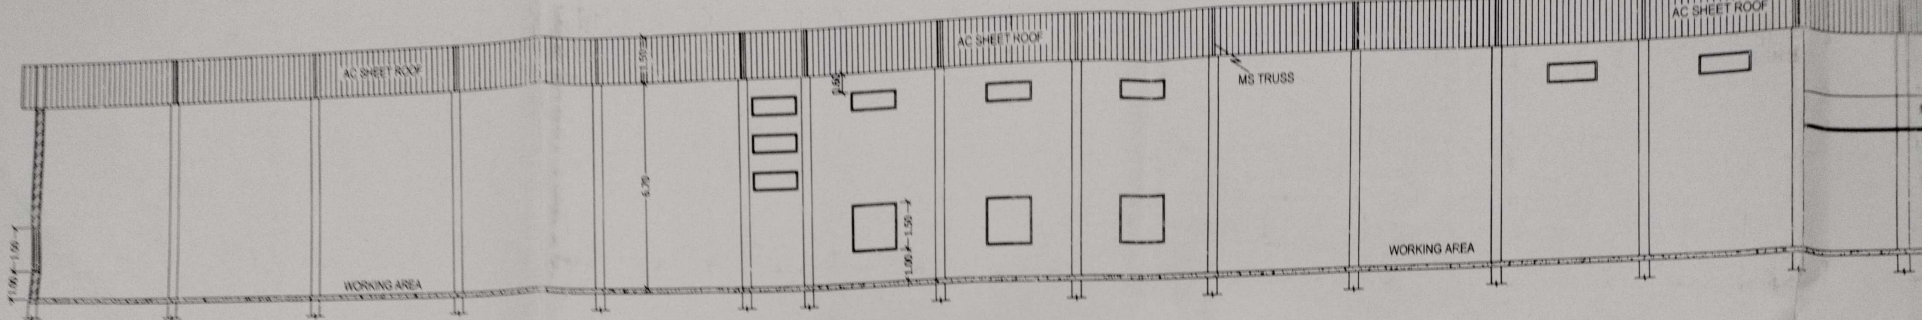

SECTION A - A
SCALE 1:100

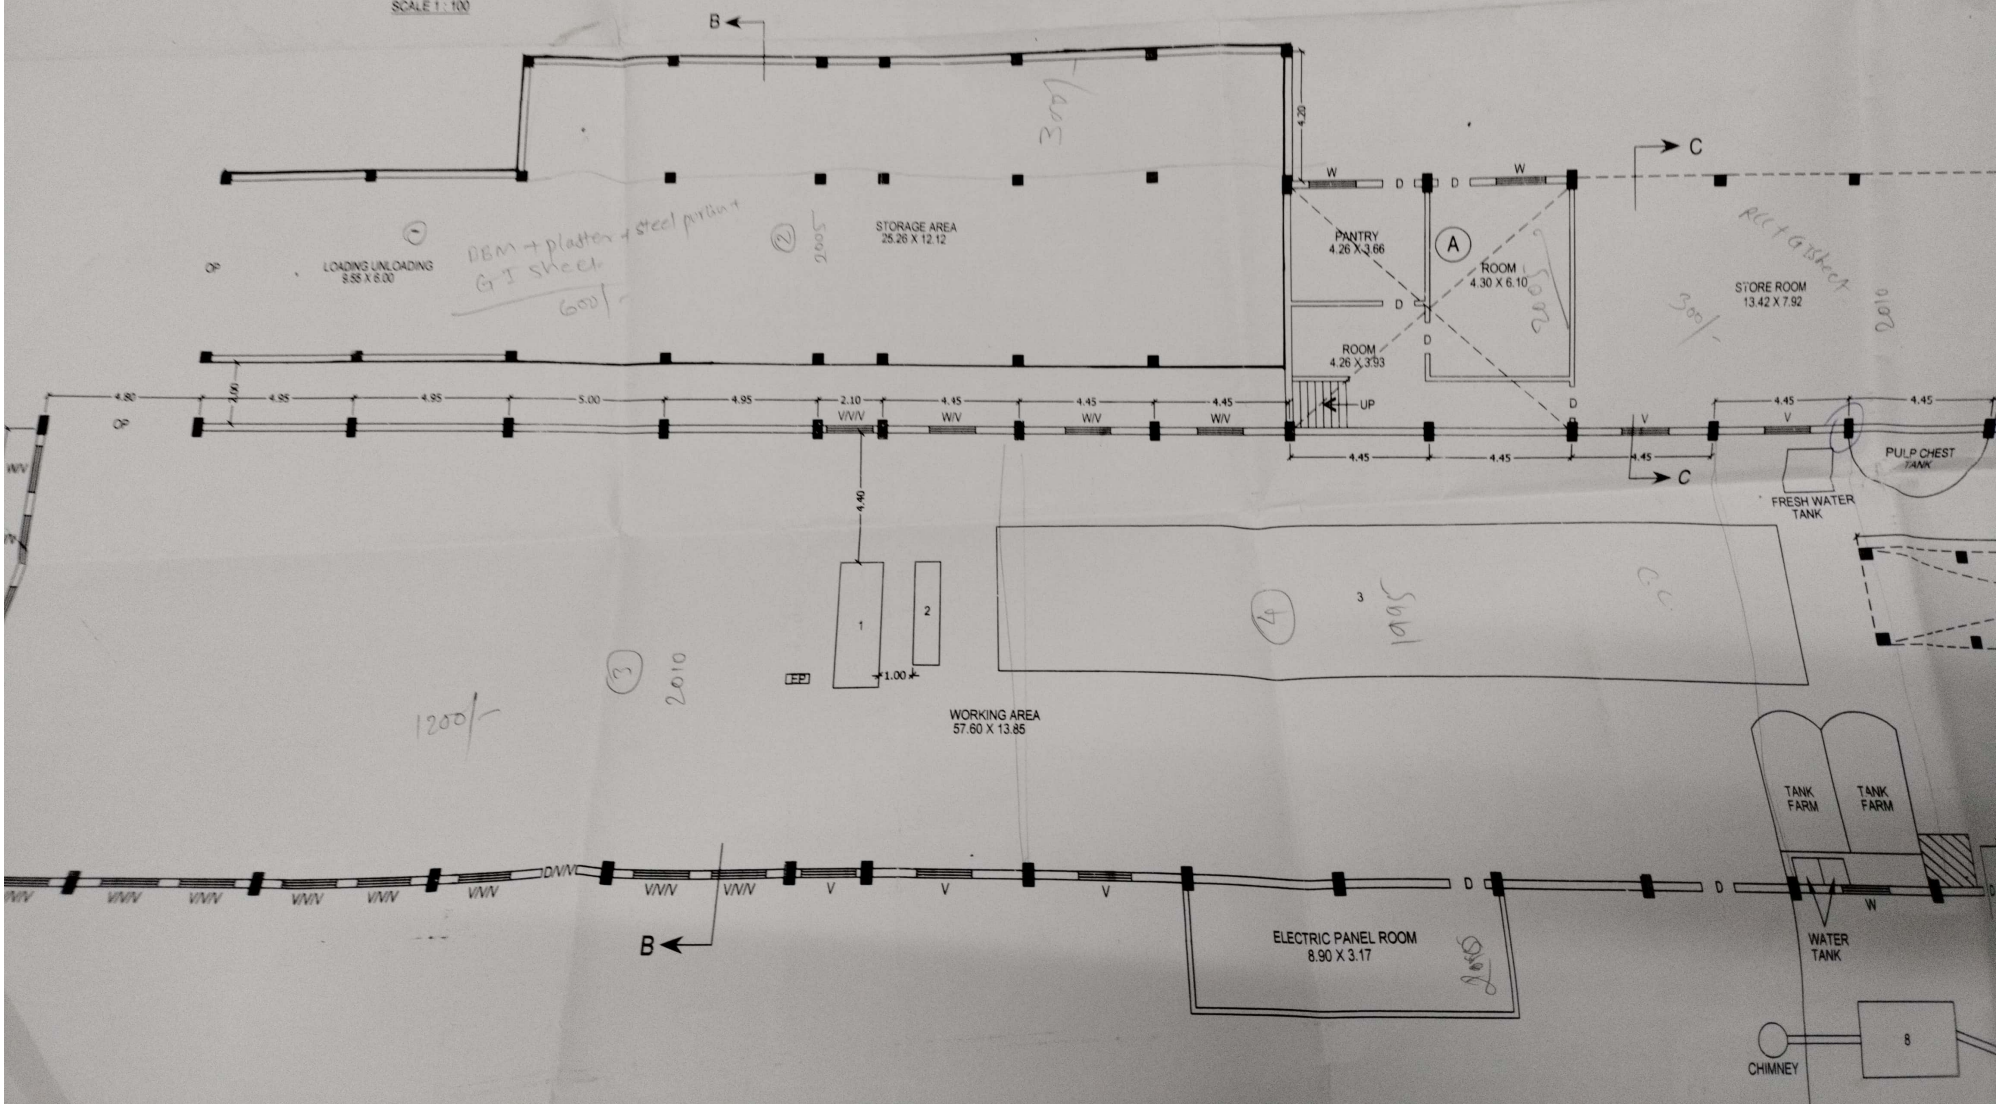

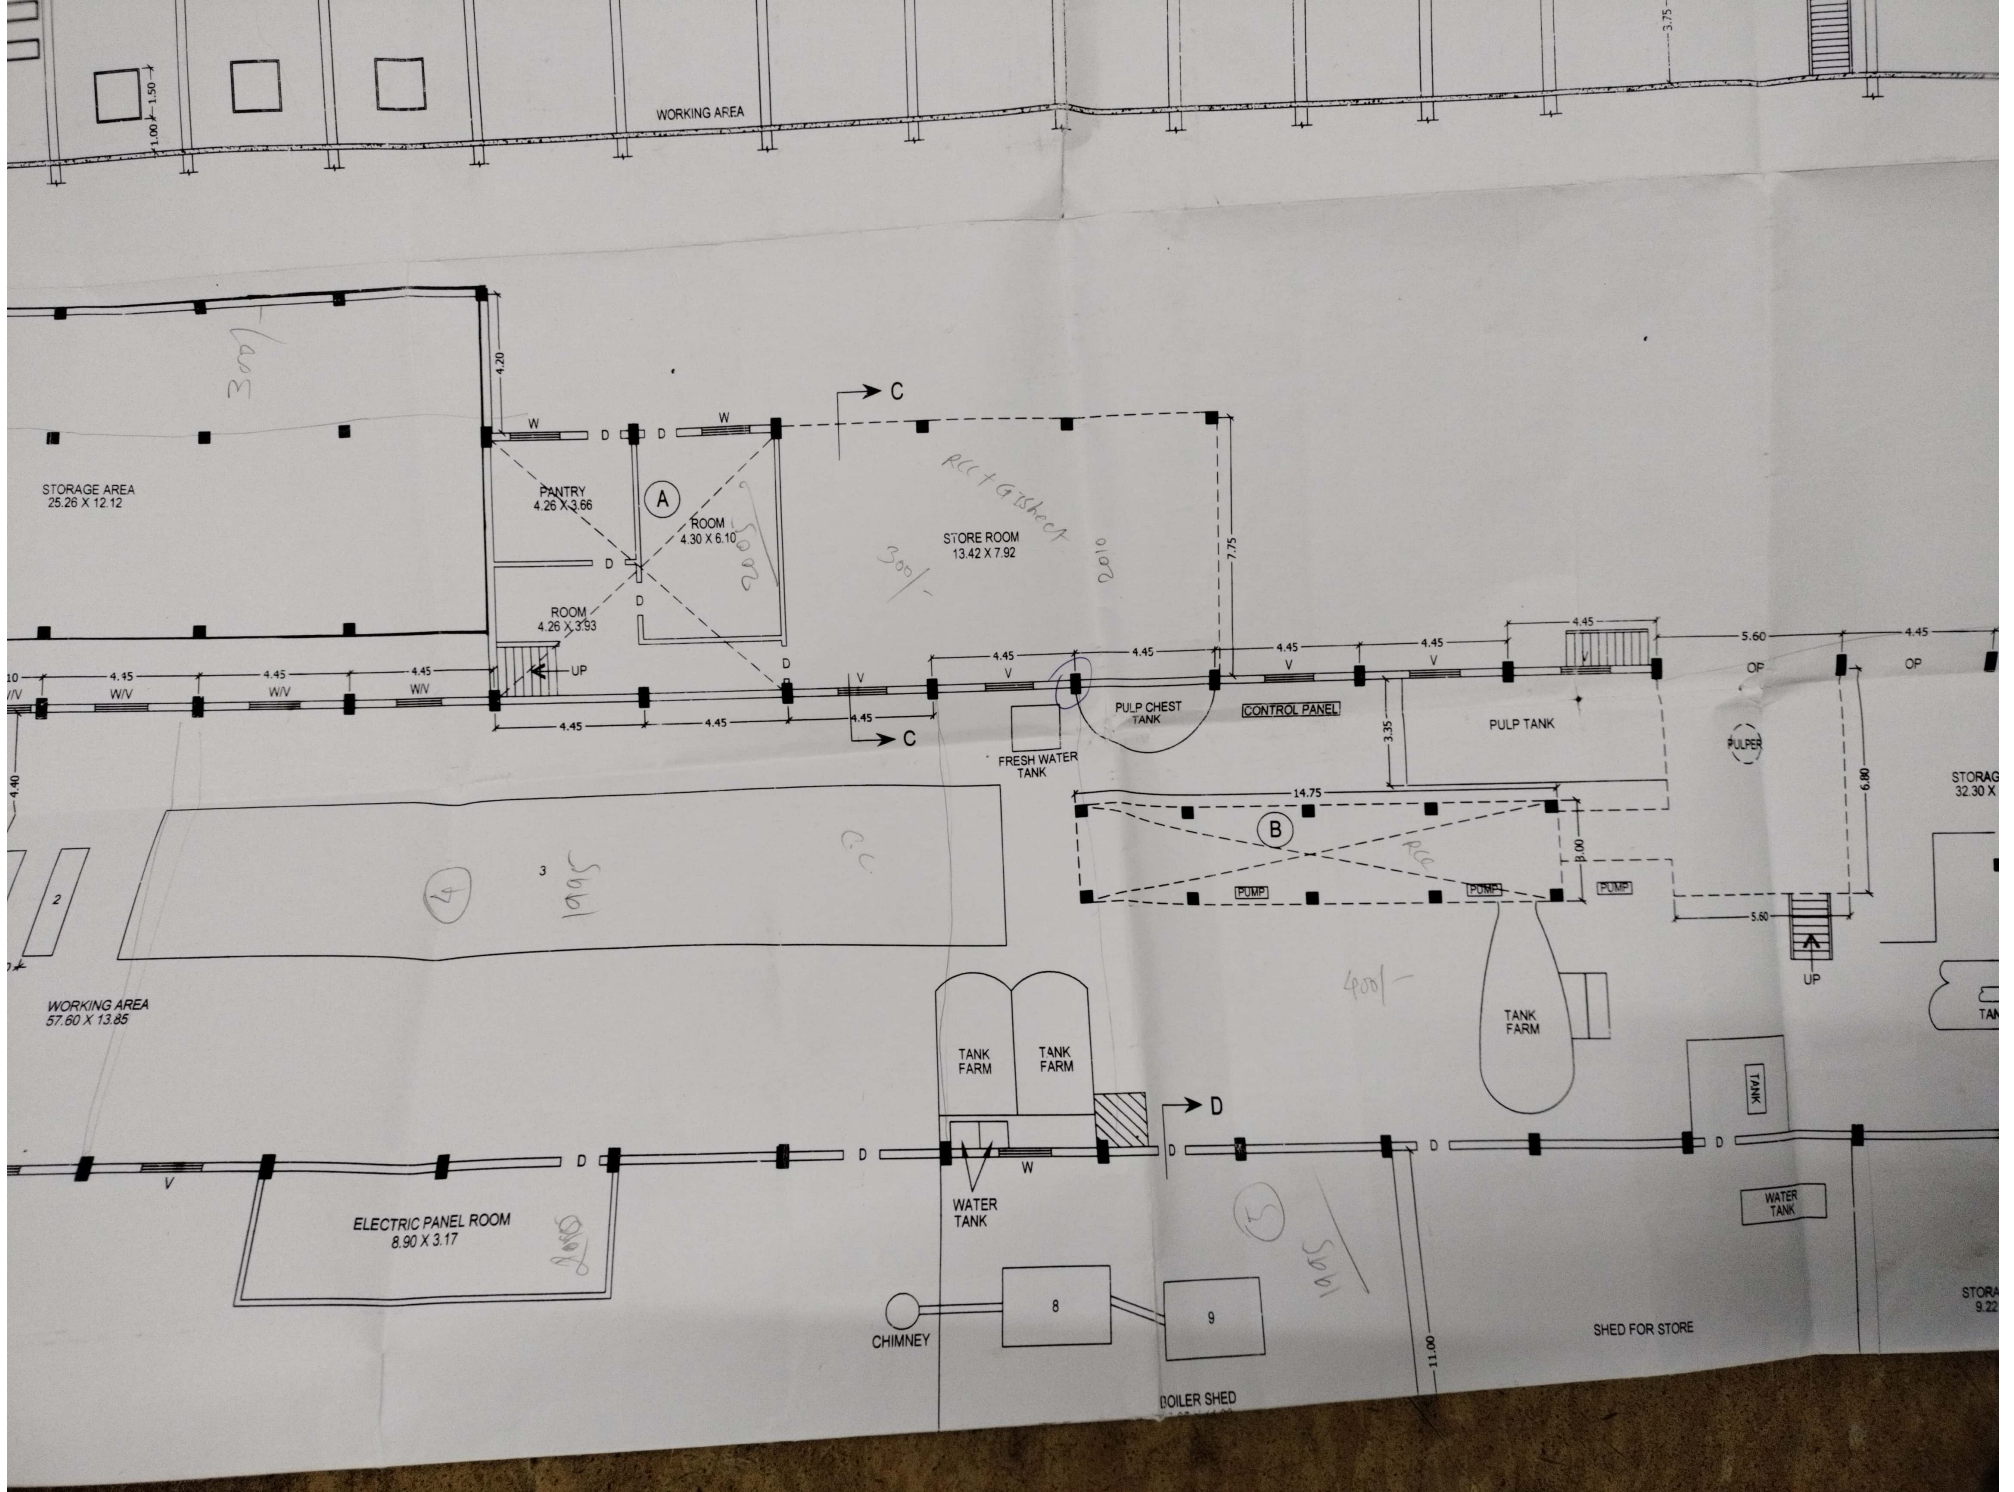

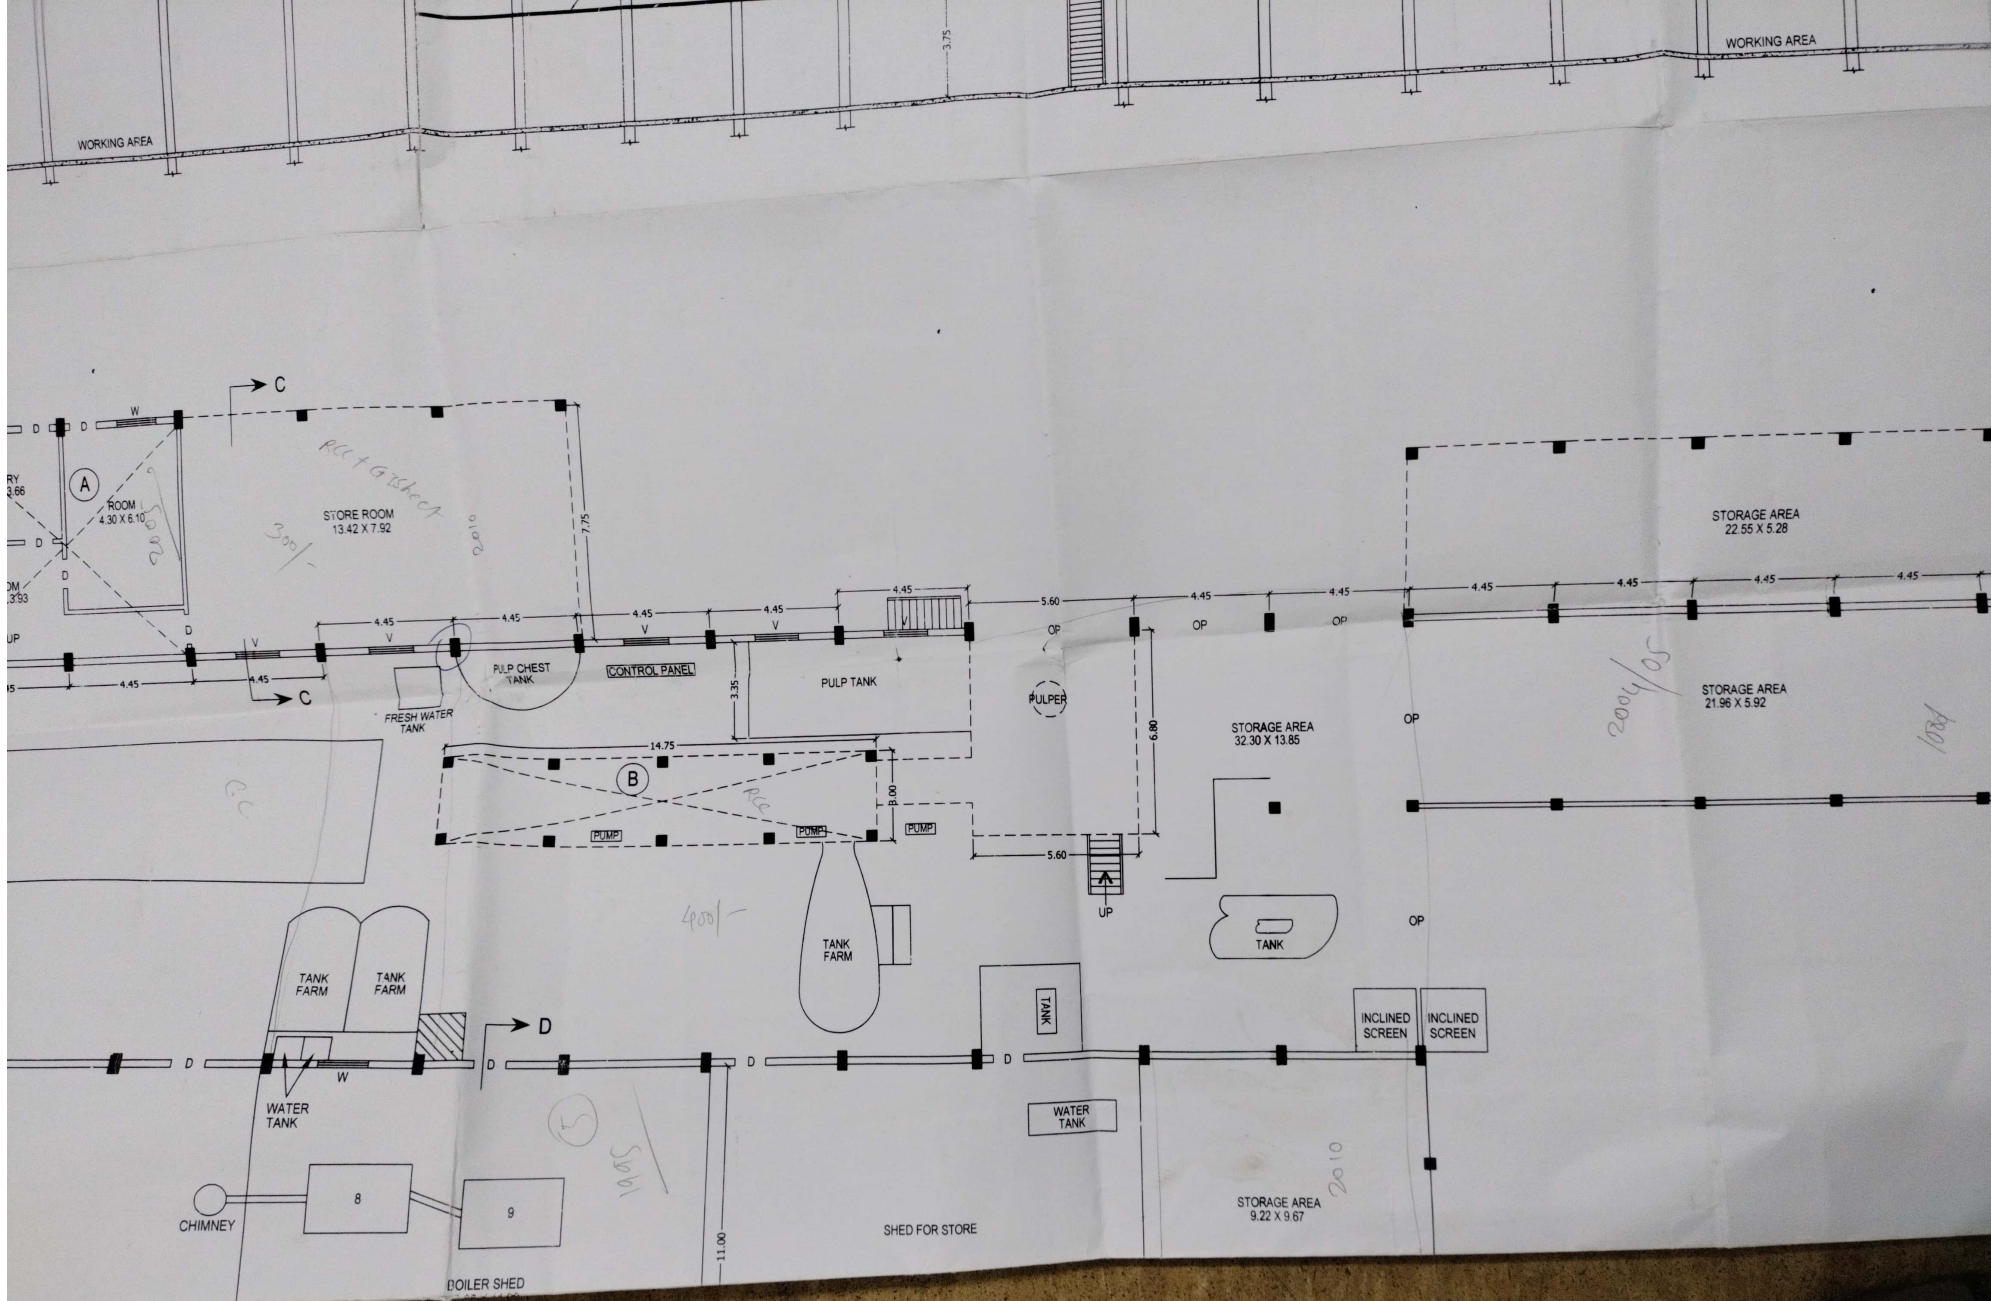


BRICK WALL


SCHEDULE OF MACHINERY

SR. NO.	DESCRIPTION	SIZE	IN sq.	QTY.
1	REVINDER	1.35 X 4.20	0.5	1
2	ROLL STAND	0.80 X 3.50	0.18	1
3	PAPER M/C	25.00 X 5.00	125.00	1
4	HILL SCREEN	2.00 X 2.00	4.00	3
5	REFINER	0.80 X 1.50	1.20	1
6	THICKNER	2.50 X 1.00	2.50	1
7	DRILL M/C	0.70 X 0.30	0.21	1
8	BOILER	3.00 X 2.00	6.00	1
9	DUST COLLECTOR	3.00 X 2.00	6.00	1


SCHEDULE OF DOORS & WINDOWS

SR. NO.	TYPE	DESCRIPTION	SIZE	IN sqm.
1	D	DOOR	1.00 X 2.10	2.10
2	D1	DOOR	0.80 X 2.10	1.68
3	W	WINDOW	1.50 X 1.50	2.25
4	V	VENTILATOR	1.50 X 0.60	0.9
5	V1	VENTILATOR	0.60 X 0.60	0.36

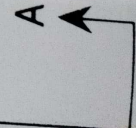


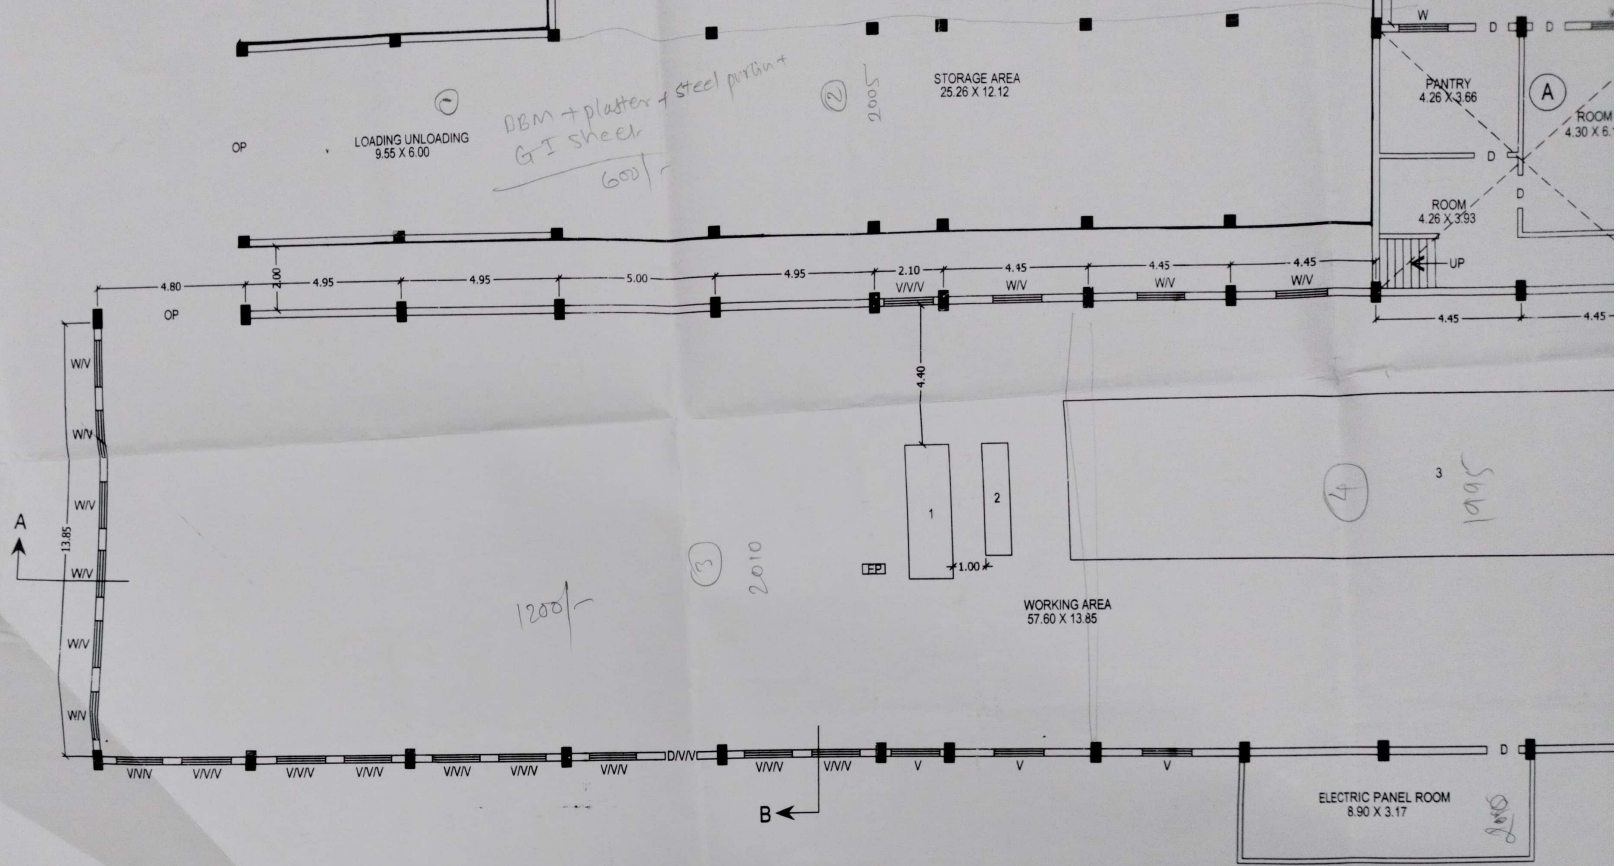



GROUND FLOOR PLAN
 SCALE 1 : 100

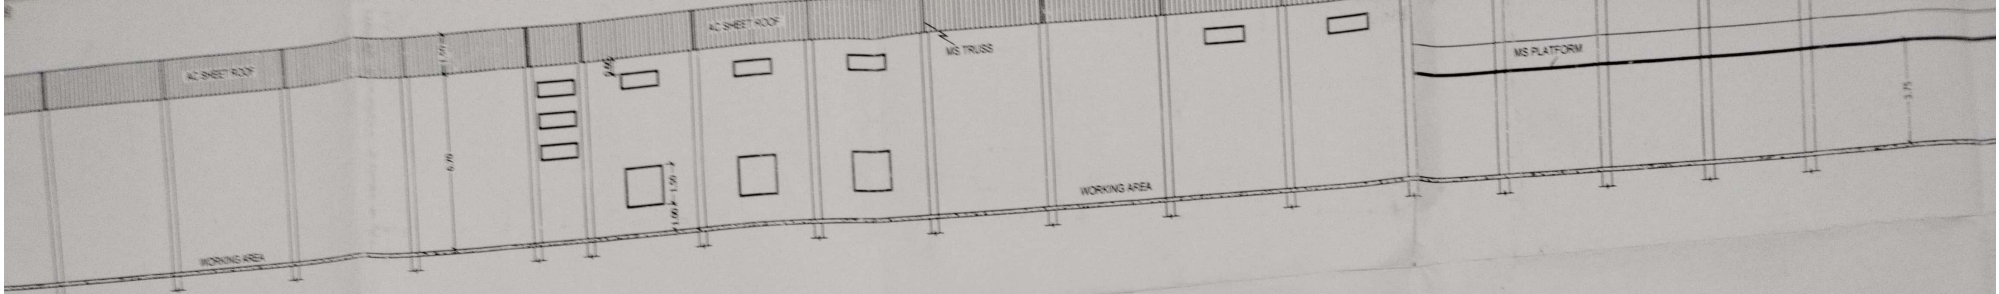

SECTION A - A
SCALE 1 : 100

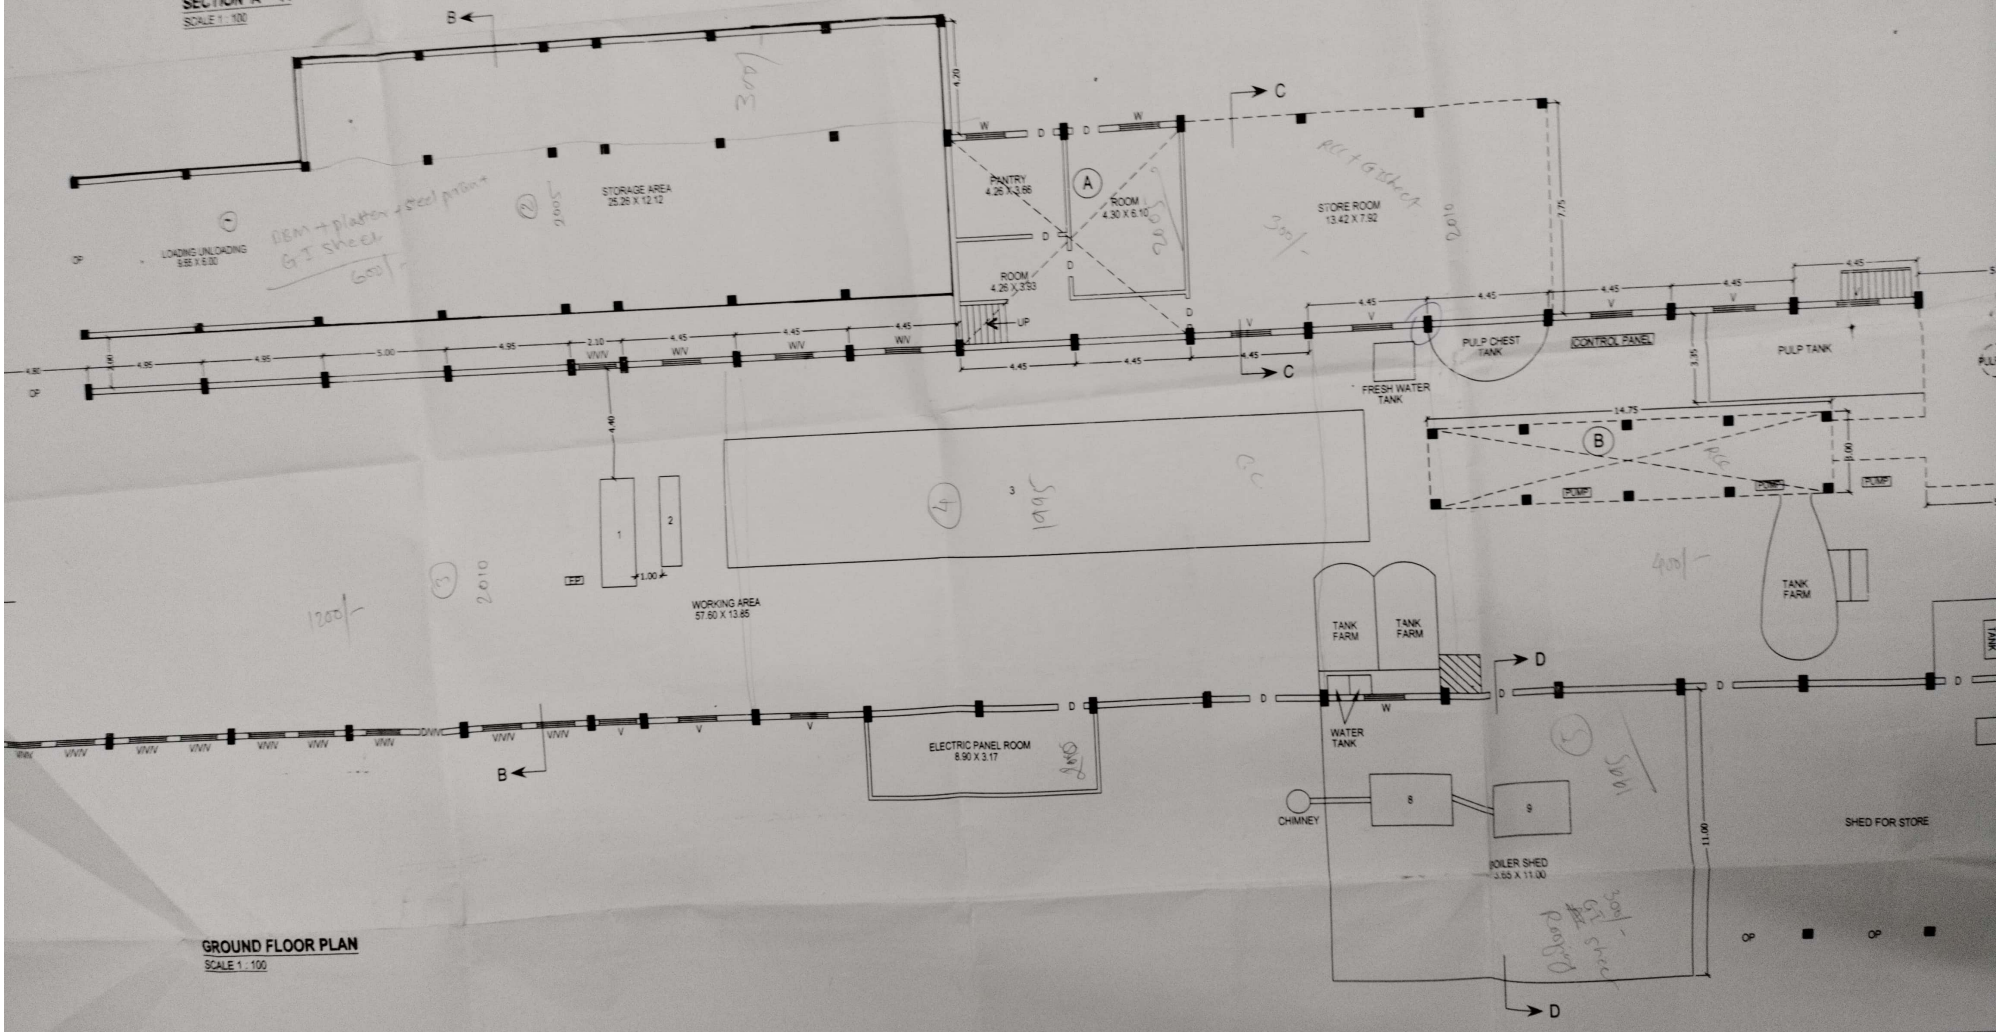

GROUND FLOOR PLAN
SCALE 1 : 100

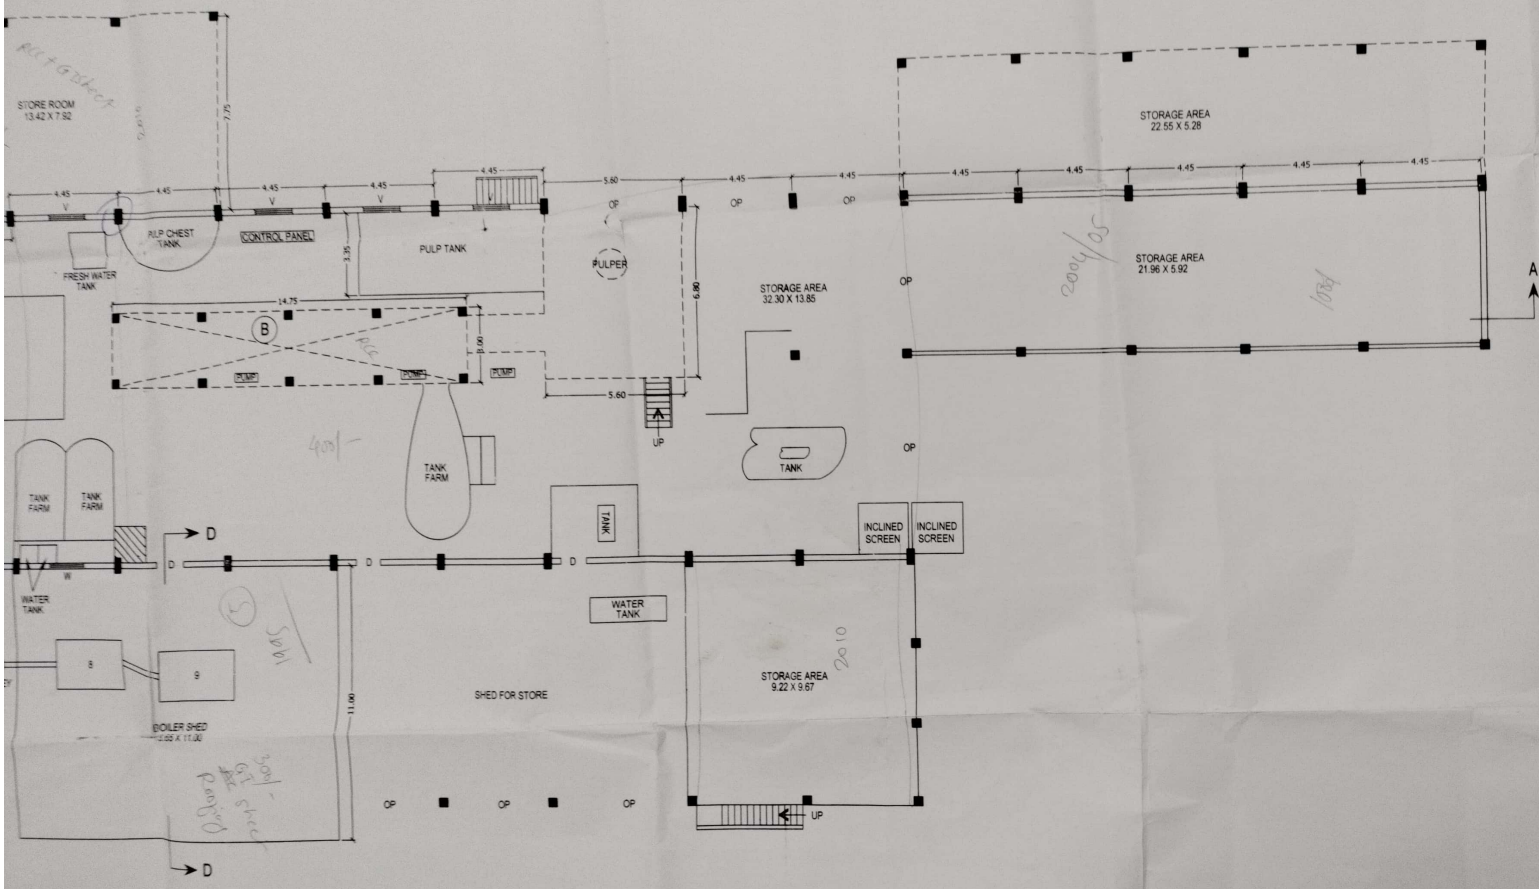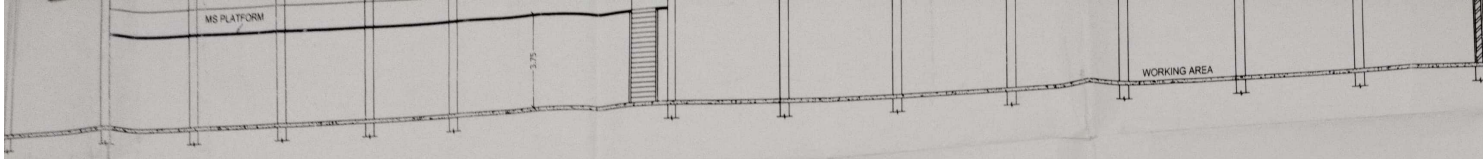

SCHEDULE OF MACHINERY

SR. NO.	DESCRIPTION	SIZE	IN sq.	QTY
1	REVINDER	1.35 X 4.20	0.5	1
2	ROLL STAND	0.80 X 3.50	0.18	1
3	PAPER M/C	25.00 X 5.00	125.00	1
4	HILL SCREEN	2.00 X 2.00	4.00	3
5	REFINER	0.80 X 1.50	1.20	1
6	THICKNER	2.50 X 1.00	2.50	1
7	DRILL M/C	0.70 X 0.30	0.21	1
8	BOILER	3.00 X 2.00	6.00	1
9	DUST COLLECTOR	3.00 X 2.00	6.00	1

SCHEDULE OF DOORS & WINDOWS

SR. NO.	TYPE	DESCRIPTION	SIZE	IN sqm.
1	D	DOOR	1.00 X 2.10	2.10
2	D1	DOOR	0.80 X 2.10	1.68
3	W	WINDOW	1.50 X 1.50	2.25
4	V	VENTILATOR	1.50 X 0.60	0.9
5	V1	VENTILATOR	0.60 X 0.60	0.36

CLIENT **NEW BOMBAY PAPER MILL PVT. LTD.**
 VILLAGE - AJIVALI, TAL. KHALAPUR,
 KHOPOLI - PEN ROAD, DIST - RAIGAD.

(AUTHORIZED SIGNATURE)

DRG. NO.	SCALE	DATE	CHK. BY	DRAWN BY
NBPMP/01/10/2011	1 : 100	OCTOBER 2011		P. J. KOLI

Architectural drawing sheets, partially visible at the top left corner of the image.

