

STAMP OF APPROVAL

SHEET CONTENT :

TYPICAL 7TH-9TH, 11TH-14TH, 16TH-19TH, 21ST-24TH, 26TH-29TH, 31ST-34TH, 36TH-38TH FLOOR PLAN - BUILDING A,B,C,D,E
 TYPICAL 7TH-9TH, 11TH-14TH, 16TH-19TH, 21ST-24TH, 26TH-29TH - BUILDING F
 TYPICAL 8TH-11TH, 13TH-16TH, 18TH-20TH - BUILDING MHADA

ये अंदाजेत शिवाय सर्वे सर्वेसाधारण अंदाजे
 मध्ये वरिष्ठ अंदाजे एके एके अंदाजे
 अंदाजेत शिवाय सर्वे सर्वेसाधारण अंदाजे
 मध्ये वरिष्ठ अंदाजे एके एके अंदाजे
 अंदाजेत शिवाय सर्वे सर्वेसाधारण अंदाजे
 मध्ये वरिष्ठ अंदाजे एके एके अंदाजे

DESCRIPTION OF PROPOSAL & PROPERTY

PROPOSED RESIDENTIAL COMPLEX ON PLOT BEARING
 GUT NOS. 5(2), 56 & 57(2), DIGHA, NAVI MUMBAI

NAME & SIGNATURE OF OWNER

M/S B.K.S. GALAXY REALTORS PVT. LTD. &
 M/S. PRONISO BUILDERS AND DEVELOPERS

NAME & SIGNATURE OF ARCHITECT


Ar. Vishal Shastri
 CA/2001 / 24393
 ARCHITECT'S SIGNATURE

DRG No.	SCALE	DRAWN BY	CHECKED BY	DATE
TFBKS38A-SAT1	AS SHOWN	SGH		08.04.2023

NAME & SIGNATURE OF ARCHITECT



THE FIRM
 architects
 101, 102, 103,1000

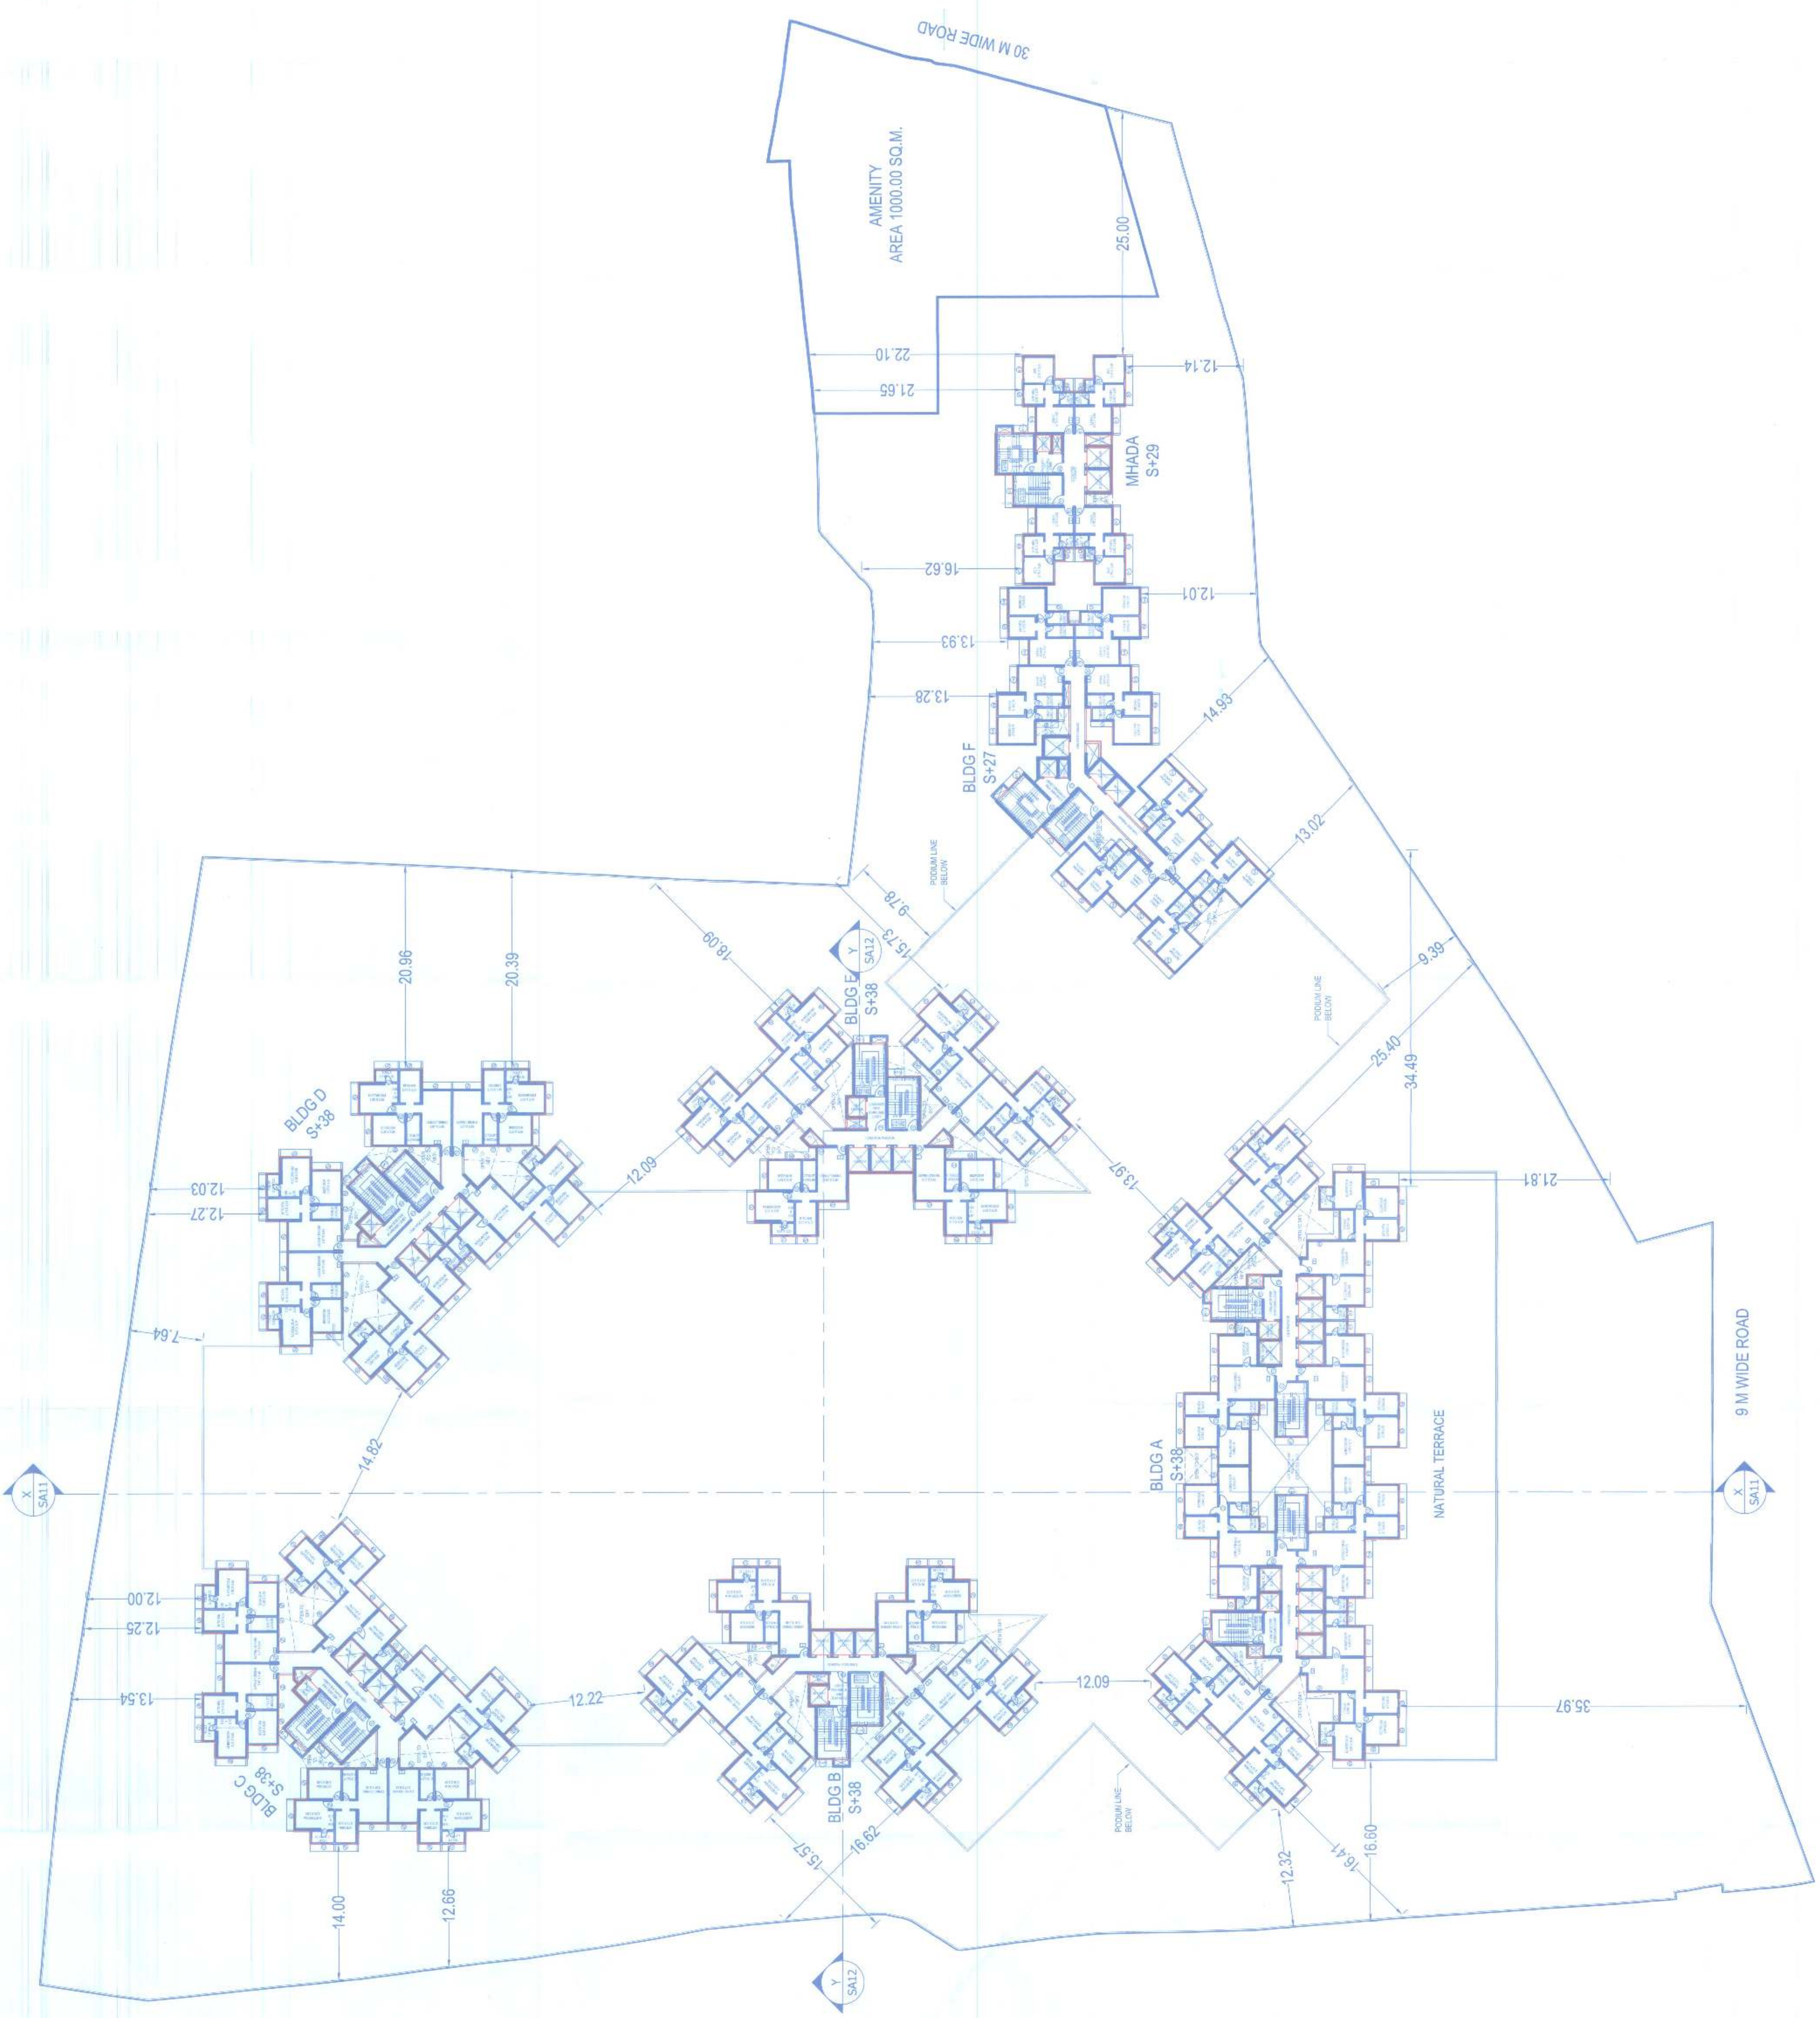

1 TYPICAL 7TH-9TH, 11-14TH, 16TH-19TH, 21ST-24TH, 26TH-29TH, 31ST-34TH & 36TH-38TH FLOOR PLAN