

DATE & STAMP OF APPROVAL OF PLAN

I am approved Subject to conditions
Prescribed in Permit No. V.P. 511/2022/2
TWO/DP/TPW. 5.05.1.2.2. Dated. 2.3.2025

[Signature]
Executive Engineer
(TDO)


[Signature]
Executive Engineer
(TDO)

Thane Municipal Corporation
The City of Thane

श्रीलक्ष्मी
"असुरं मायासंस्तुयन्तं भक्तानां न तस्मै शक्तिं
विनाशं विनाशं विनाशं विनाशं विनाशं नतः
करोति" इति श्लोकान् अस्मिन् प्रस्तावने
संबन्धितं न तस्मै एवम् अस्मिन् प्रस्तावने
असुरं मायासंस्तुयन्तं भक्तानां न तस्मै शक्तिं
विनाशं विनाशं विनाशं विनाशं नतः

असुरं मायासंस्तुयन्तं भक्तानां न तस्मै शक्तिं
विनाशं विनाशं विनाशं विनाशं नतः

असुरं मायासंस्तुयन्तं भक्तानां न तस्मै शक्तिं
विनाशं विनाशं विनाशं विनाशं नतः

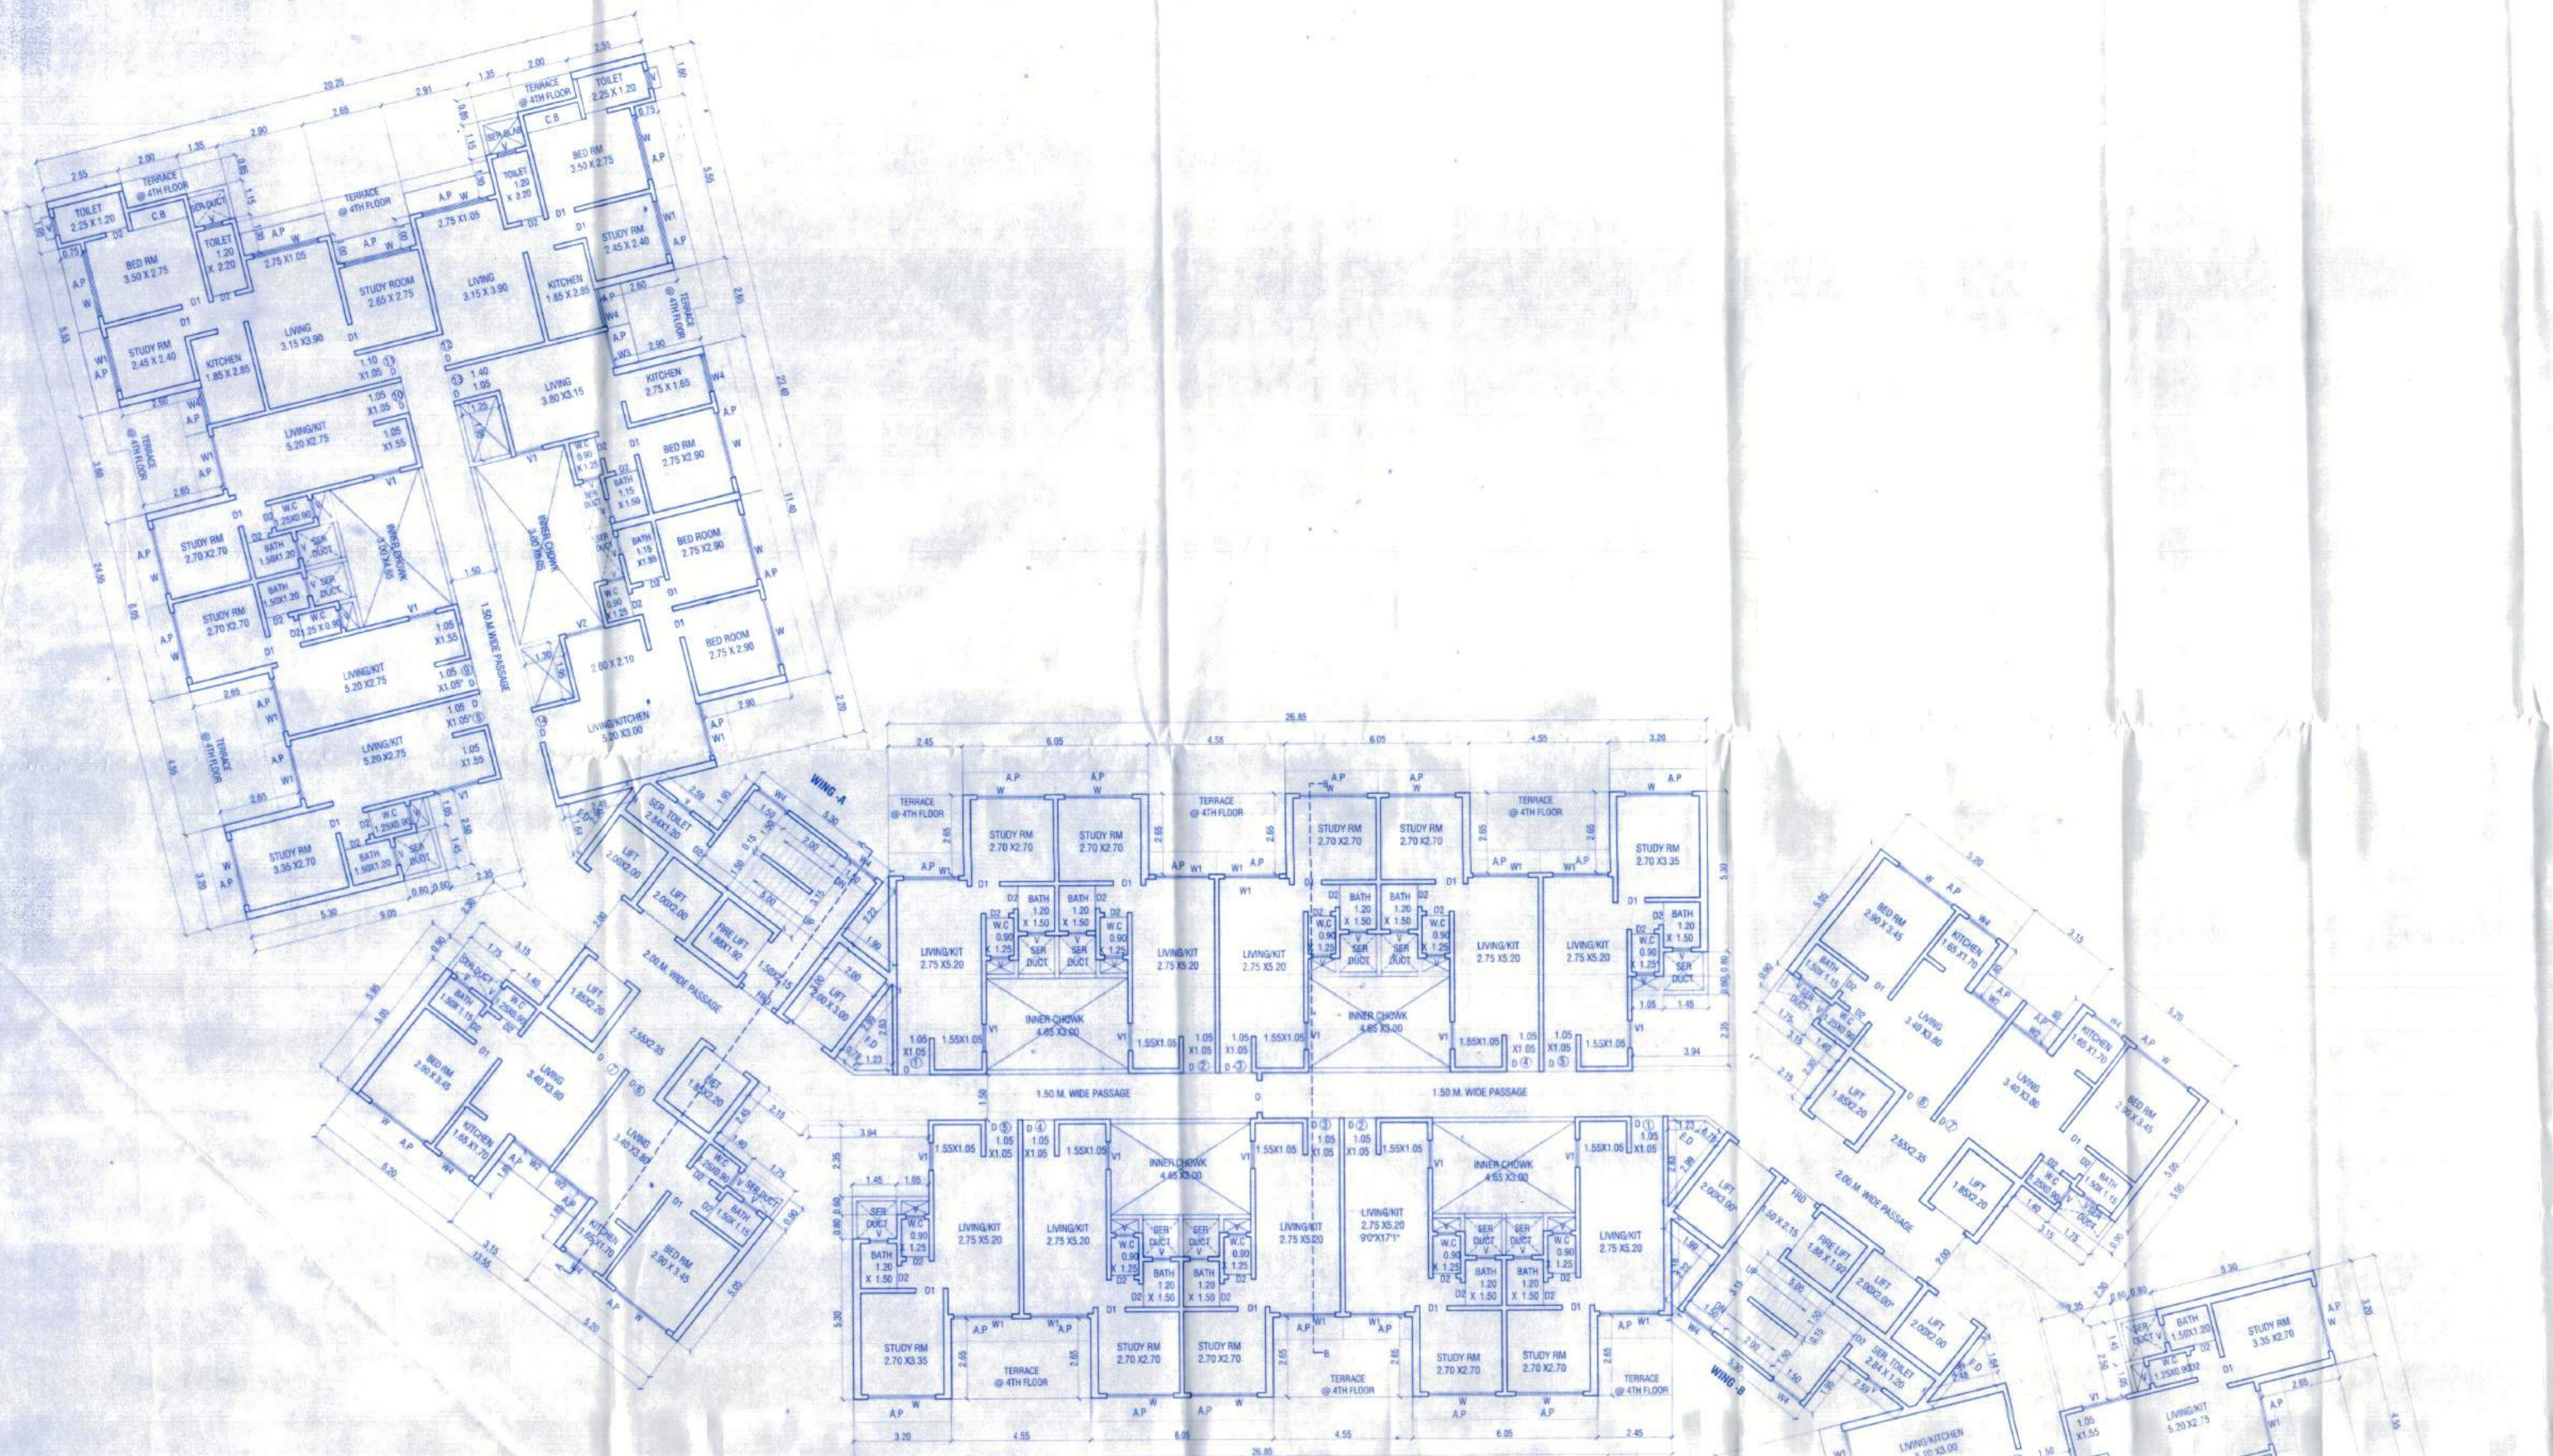

4TH, 5TH, 7TH TO 9TH, 11TH TO 14TH, 16TH TO 19TH,
21ST TO 24TH, 26TH TO 29TH TYPICAL FLOOR PLAN
SCALE 1:100

SCHEDULE OF DOORS & WINDOWS

SIZE	TYPE	DESCRIPTION
1.20 X 2.10	F10	FIRE RATED DOOR
1.05 X 2.10	D	SINGLE SHUTTER FIRE RATED FLUSH DOOR
0.90 X 2.10	D1	SINGLE SHUTTER FLUSH DOOR
0.75 X 2.15	D2	SINGLE SHUTTER FLUSH DOOR
2.20 X 2.15	W	ALUMINIUM FRAMED WITH SLIDING WINDOW
1.80 X 2.15	W1	ALUMINIUM FRAMED WITH SLIDING WINDOW
1.50 X 2.15	W2	ALUMINIUM FRAMED WITH SLIDING WINDOW
1.35 X 2.15	W3	ALUMINIUM FRAMED WITH SLIDING WINDOW
1.20 X 1.10	W4	ALUMINIUM FRAMED WITH SLIDING WINDOW
0.90 X 1.10	W5	ALUMINIUM LOUVERS WINDOW
0.80 X 0.80	V	ALUMINIUM LOUVERS WINDOW
1.50 X 1.20	V1	ALUMINIUM FRAME WINDOW WITH OPENABLE SHUTTER
1.20 X 1.20	V2	ALUMINIUM FRAME WINDOW WITH OPENABLE SHUTTER

DESCRIPTION OF PROPOSAL
PROPOSED RESIDENTIAL & COMMERCIAL COMPLEX ON S.NO. - 83/1
84/2, 85/1A, 85/2 OF VILLAGE PADLE, SHIL-KALYAN ROAD, TAL. &
DIST. THANE

NAME & ADDRESS OF OWNER (P.O.A HOLDER)
PATEL WOOD WORKS & TIMBER MART (OWNER)

M/S. HAWARE PROPERTIES L.L.P. (P.O.A.H)

[Signature]
SIGNATURE OF OWNER P.O.A.H

[Signature]
SIGNATURE OF ARCHITECT

ARCHITECTS NAME & ADDRESS

Srishaar
S. R. C. P. T. E. C. T.
2ND FLOOR, MAROCHATRA, A WING,
NEAR TMC, ALMEDIA ROAD,
PANCHPACHADI, THANE (W), 400 602
PHONE - 2537 8701, TELEFAX - 2536 4700
E-MAIL - srishaar@srishaar.com

DWG NO. SCALE DATE DRN BY CHD BY
C-18/2024/2021 1:100 27-11-2024 SAGAR