


Approved Subject to the condition
mentioned in this office order.
Date: 17th May 2016
Jatin Bhutta & Associates
Architects & Interior Designers

BALCONY AREA CALCULATION (PER FLOOR)


| | | | | | | | |
|-------------------------------------|------|---|------|--------|----------|---------------|---------------|
| B1 | 2.45 | X | 1.20 | 10 NOS | = | 29.40 | SQ.MT. |
| B2 | 3.35 | X | 1.20 | 8 NOS | = | 32.16 | SQ.MT. |
| B3 | 3.05 | X | 1.20 | 2 NOS | = | 7.32 | SQ.MT. |
| TOTAL BALCONY AREA PER FLOOR | | | | | = | 68.88 | SQ.MT. |
| TYPICAL FLOOR BUILT UP AREA | | | | | = | 928.47 | SQ.MT. |
| PEMISIBLE 10% BALCONY | | | | | = | 68.88 | SQ.MT. |

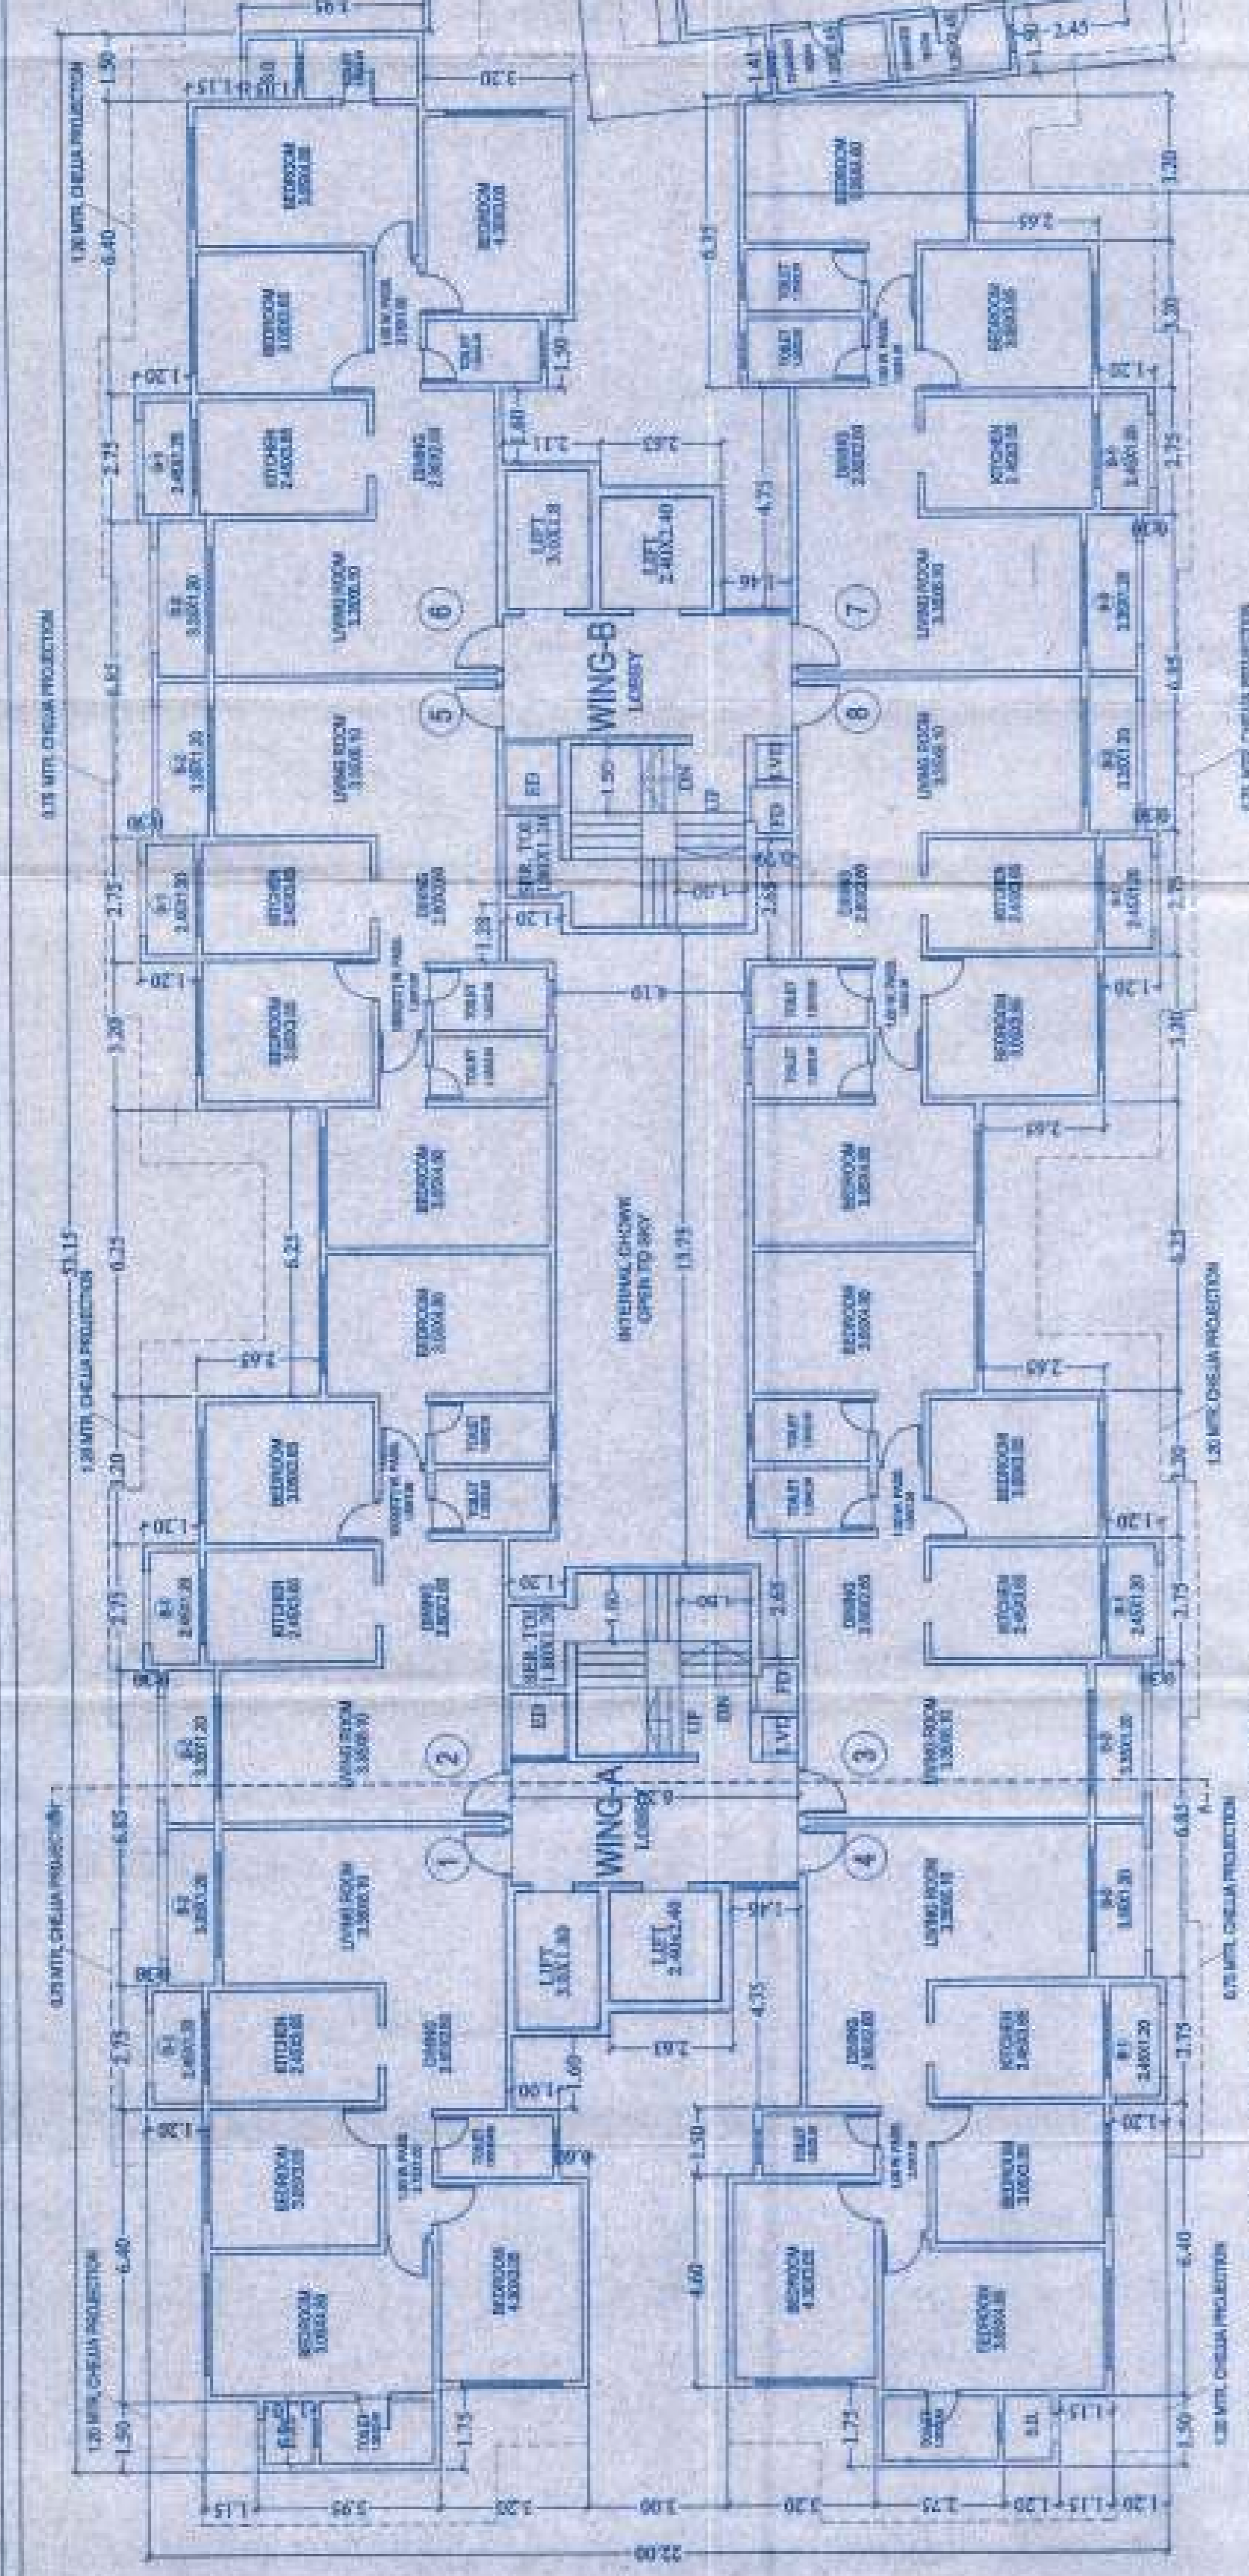

1ST FLOOR PLAN (A-WING, B-WING & C-WING)
SCALE: 1:100

DOOR AND WINDOW SCHEDULE

| SR.NO. | TYPE | SIZE IN MTR. | DESCRIPTION |
|--------|------|--------------|--------------------------|
| 1 | D | 1.00 X 2.10 | TEAK WOOD FLUSH DOOR |
| 2 | D1 | 0.90 X 2.10 | TEAK WOOD FLUSH DOOR |
| 3 | D2 | 0.75 X 2.10 | TEAK WOOD FLUSH DOOR |
| 4 | W | 2.90 X 2.10 | ALU. FRAMED FULLY GLAZED |
| 5 | W1 | 2.40 X 2.10 | ALU. FRAMED FULLY GLAZED |
| 6 | W2 | 2.10 X 2.10 | ALU. FRAMED FULLY GLAZED |
| 7 | V | 0.60 X 0.90 | LOUVER GLAZED VENT |

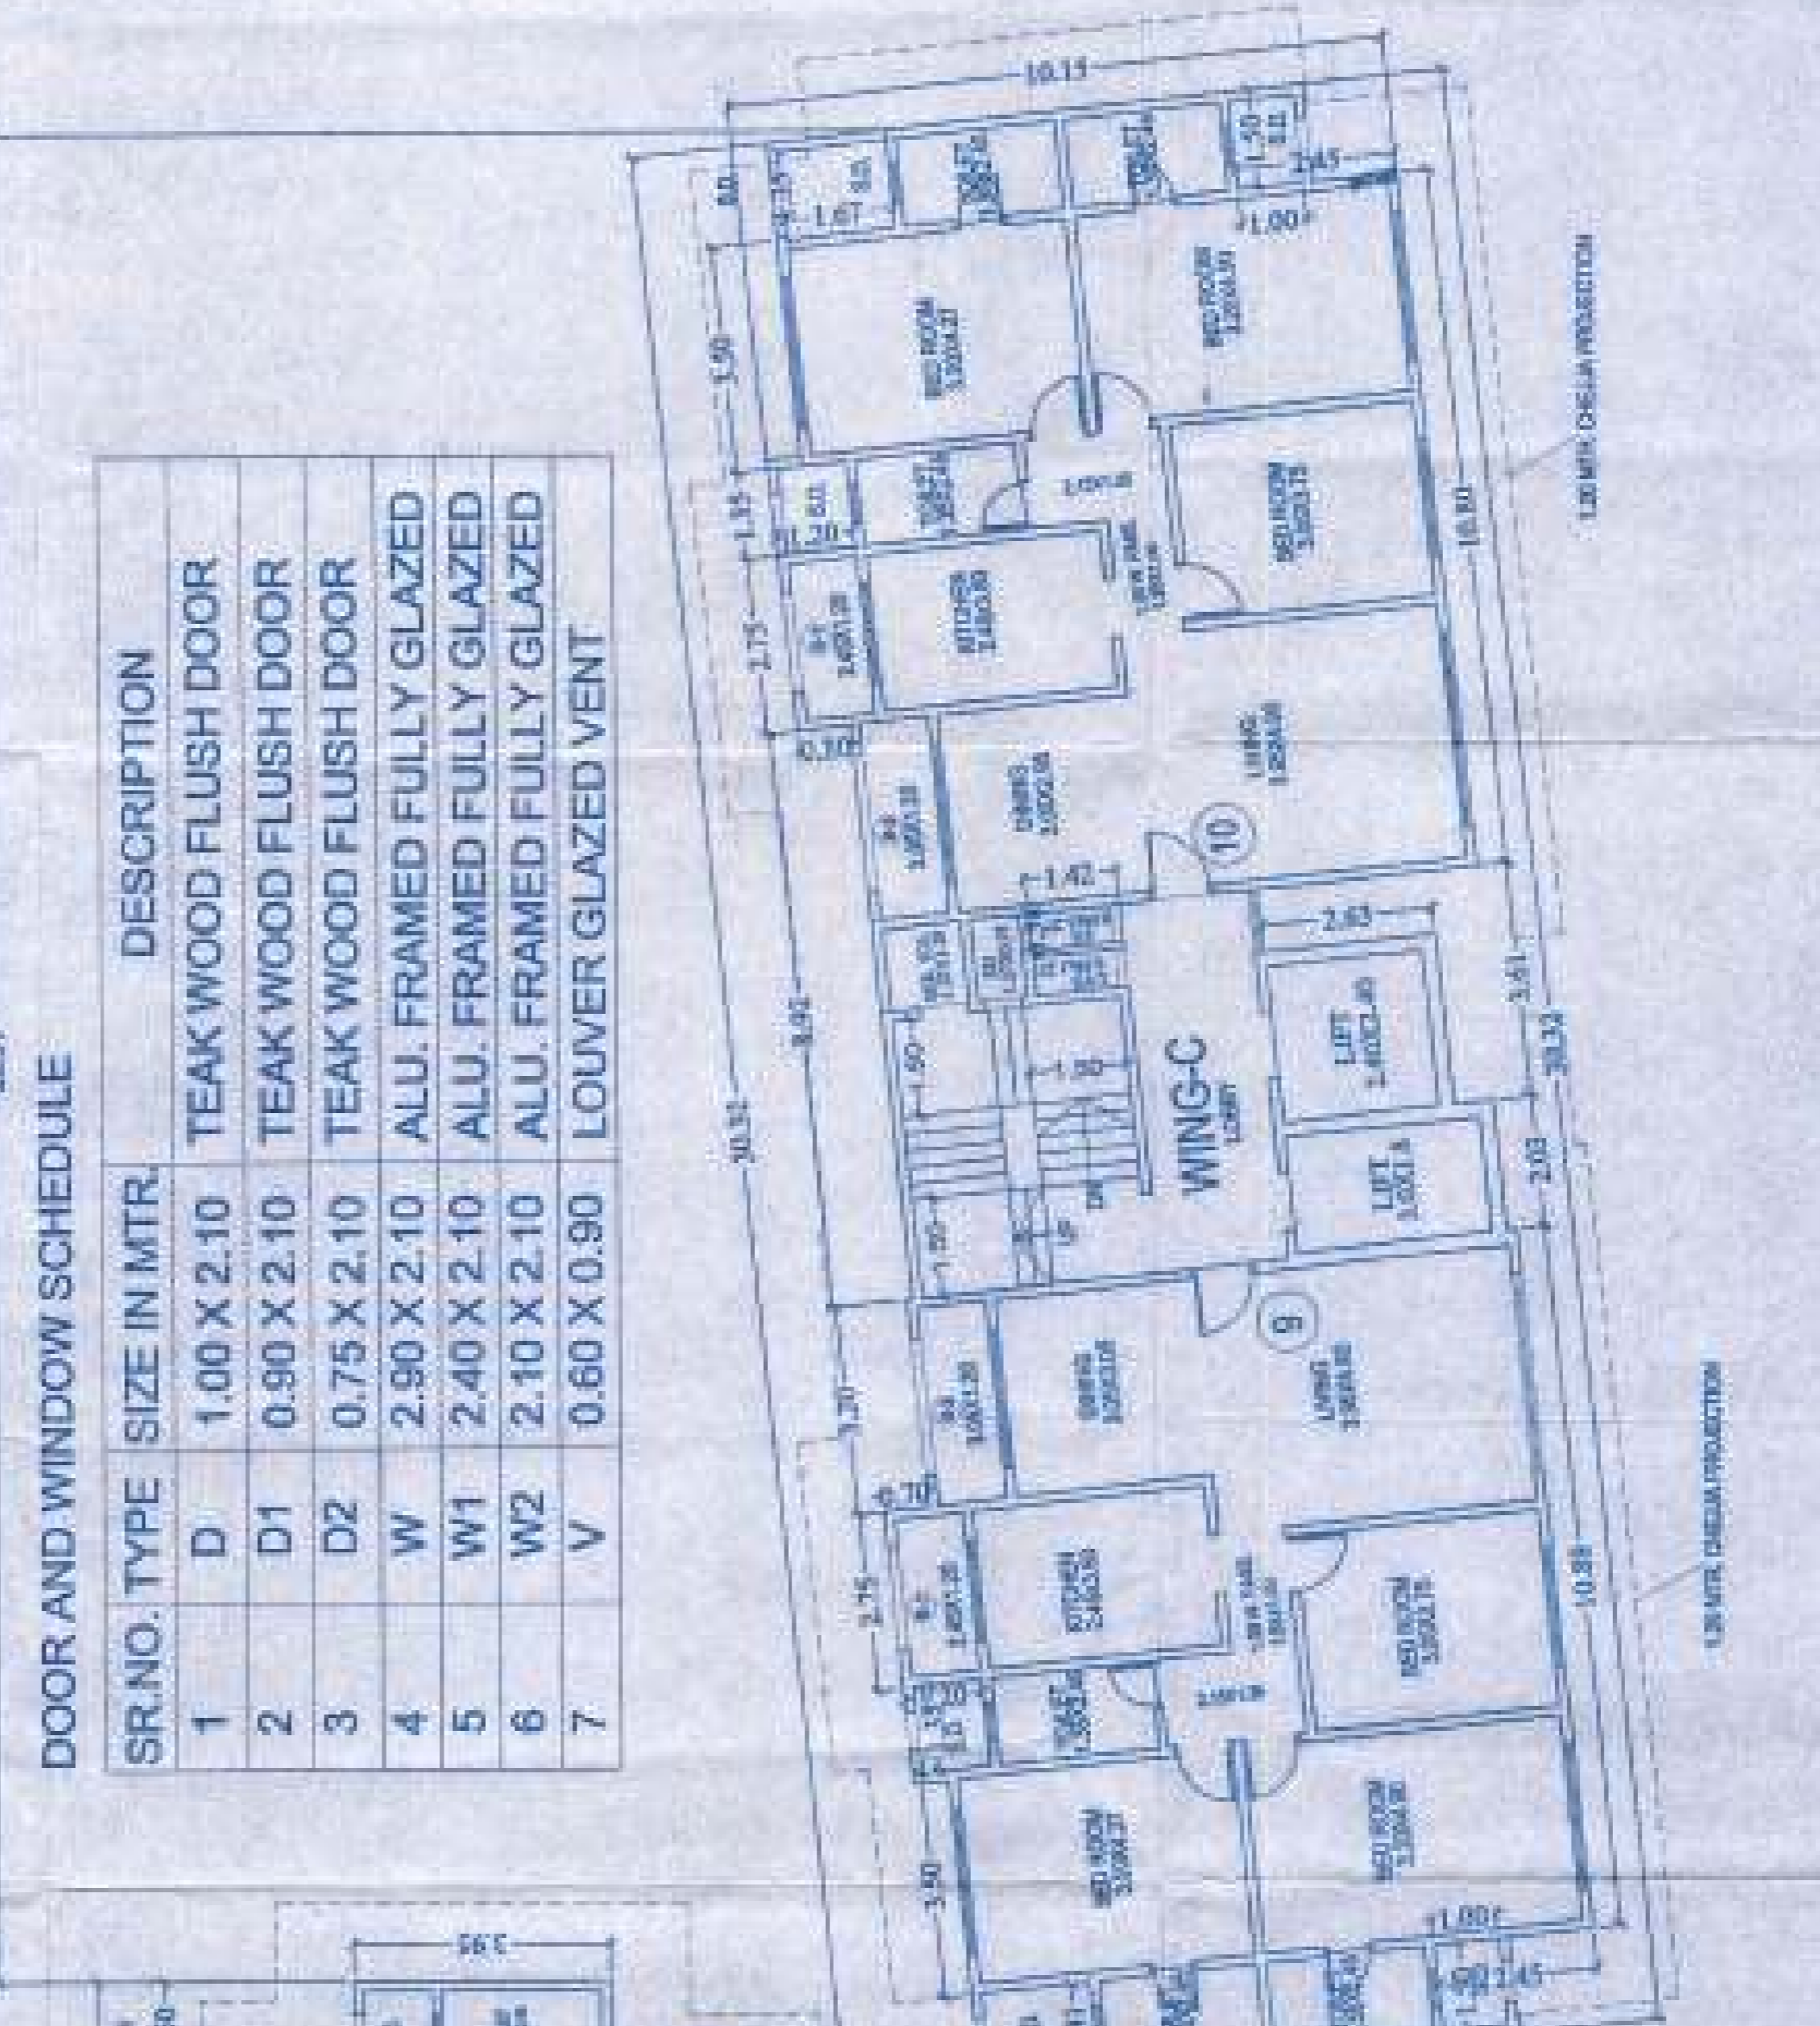

TYPICAL FLOOR PLAN (A-WING, B-WING & C-WING)
SCALE: 1:100 2ND TO 7TH & 9TH TO 12TH FLOOR PLAN

PROFORMA

CONTENTS OF SHEETS:-

SECTION PLAN

DATE: 17/05/2016

BY: Jatin Bhutta

NAME OF THE SOCIETY

DESCRIPTION OF PROPOSAL & PROPERTY:-

RESIDENTIAL PROJECT ON PLOT NO. 10, PHASE II, GATE NO. 10, 8 & 9 OF SALT PAN INDUSTRIAL AREA, BHATINDRA NAGAR, GURGAON, HARYANA.

NAME OF DEVELOPER

M/S EASY HOME SOLUTIONS PVT. LTD.

SIGN: MEMBER

CERTIFICATE OF AREA

ISSUED IN THE PRESENCE OF THE ARCHITECTS & ENGINEERS ON BEHALF OF THE DEVELOPER AND THE ARCHITECTS & ENGINEERS ON BEHALF OF THE SOCIETY OF OWNERS OF THE PROJECT.

JATIN BHUTTA & ASSOCIATES
ARCHITECTS & INTERIOR DESIGNERS.
OFFICE: 101, 102, 103, 1000.