


CONTENTS OF SHEET


TERRACE FLOOR PLAN, O.H.T AREA DIAGRAM & AREA CALCULATIONS, SECTION, ETC.

STAMP OF APPROVAL OF PLAN


PLANS APPROVED (A7 NOS OF DRAWINGS) WHICH ARE TO BE READ ALONG WITH BUILDING PERMISSION & COMMENCEMENT CERTIFICATE/EMENDED BUILDING PERMISSION & COMMENCEMENT CERTIFICATE BEARING -
 NO. 232/2022
 DATE: 22/07/2023
 AND THE CONDITIONS MENTIONED THEREIN.

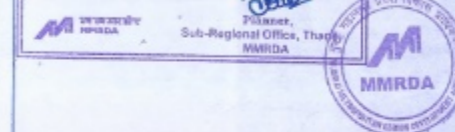


AREA CALCULATION OF L.M.R. AND O.H.T. FLOOR:
 1. 3.00 X 3.80 X 2 = 22.80
 2. 5.00 X 4.50 X 2 = 50.74
 3. 4.37 X 4.40 = 19.44
 4. 4.85 X 5.00 = 24.25
 TOTAL AREA = 106.88 SQ.M.
 AS PER POLY LINE = 107.00 SQ.M.

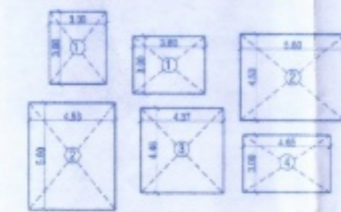


AREA LINE DTD. OF L.M.R. AND O.H.T. FLOOR
SCALE 1:200

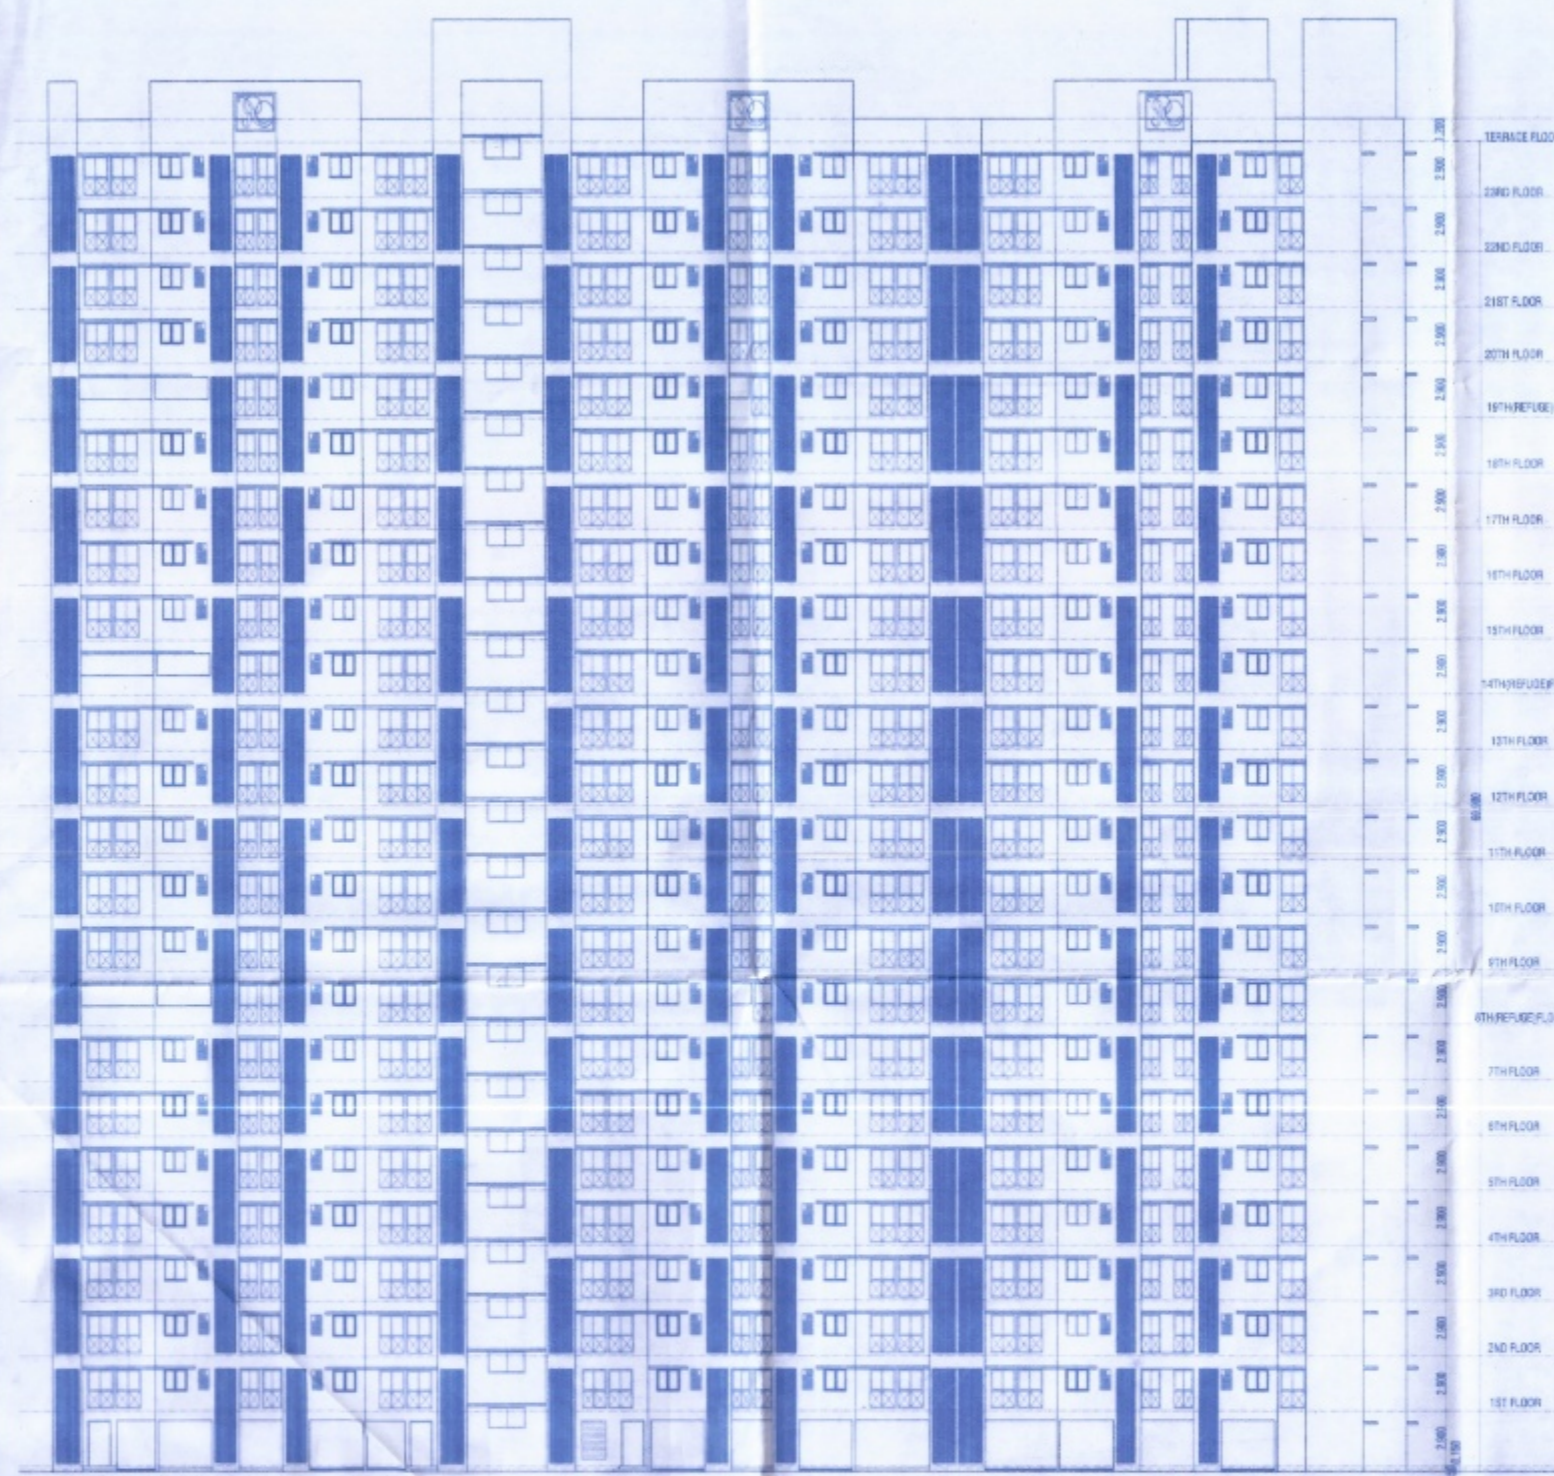


ELEVATION - A
SCALE 1:200

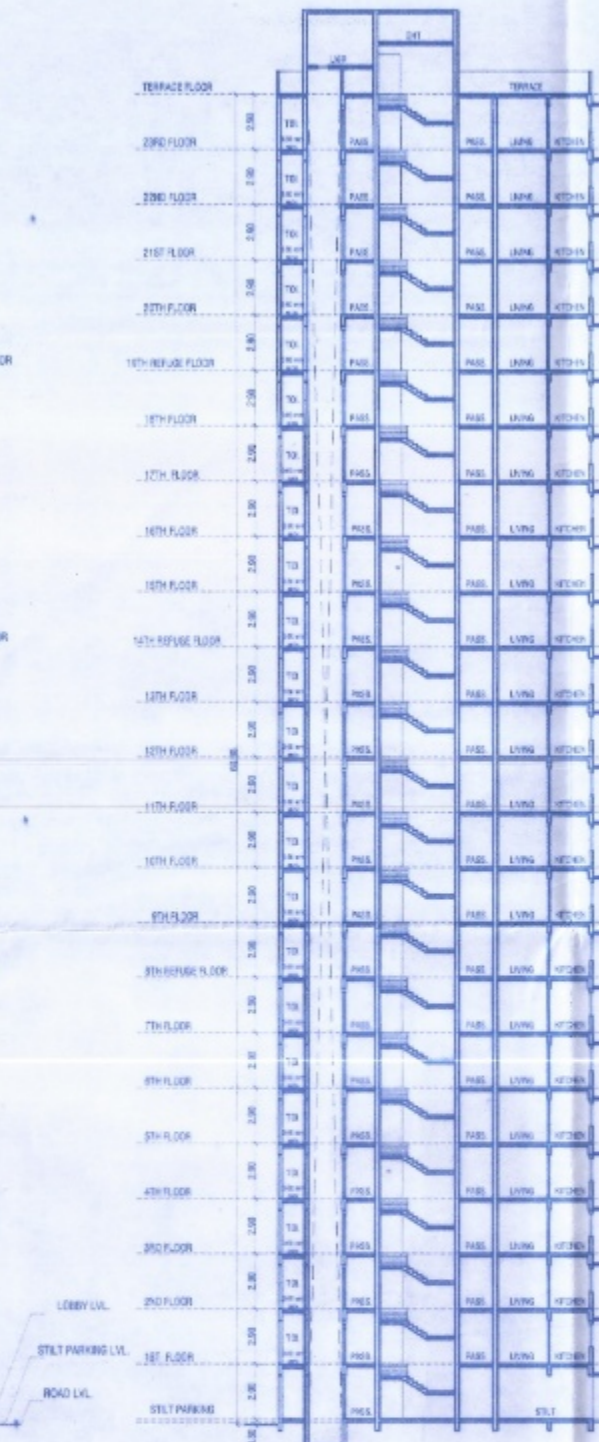


SECTION 'A-A'
SCALE 1:50

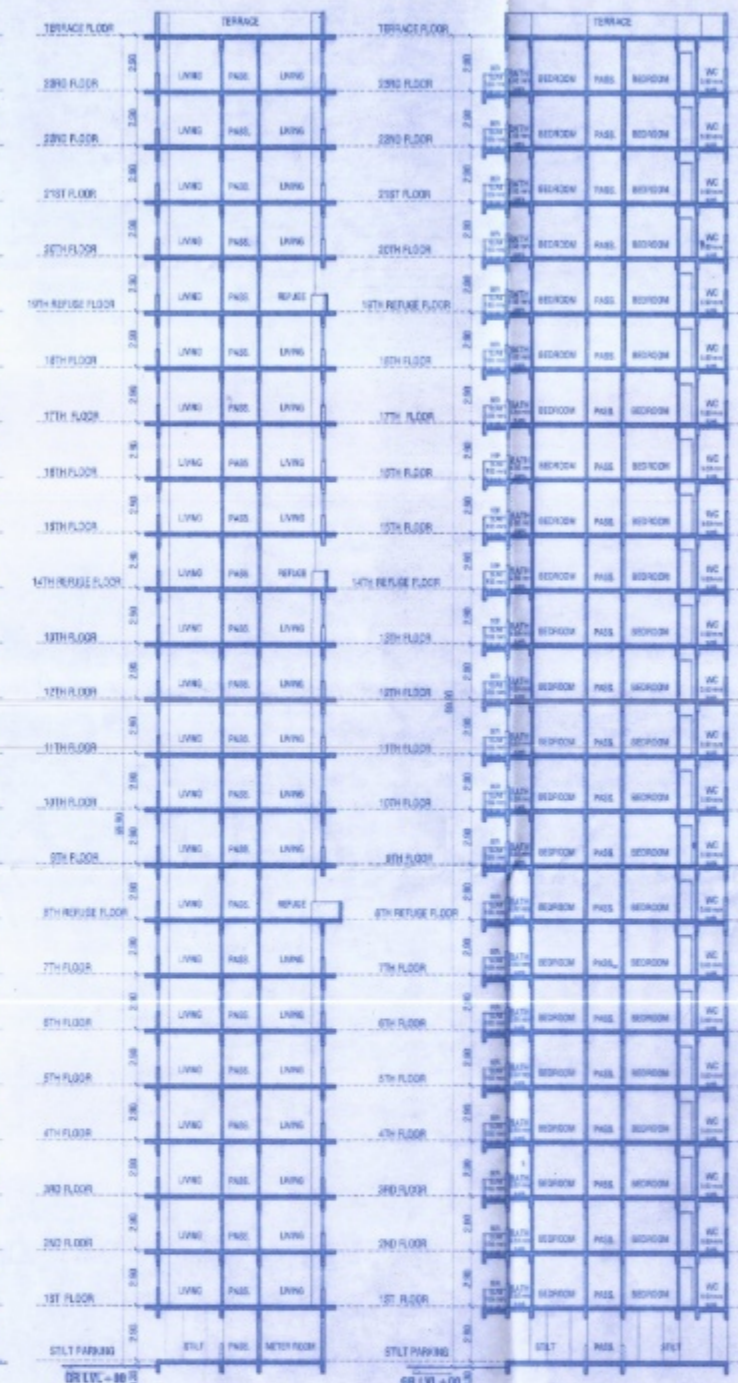

SECTION 'B-B'
SCALE 1:50

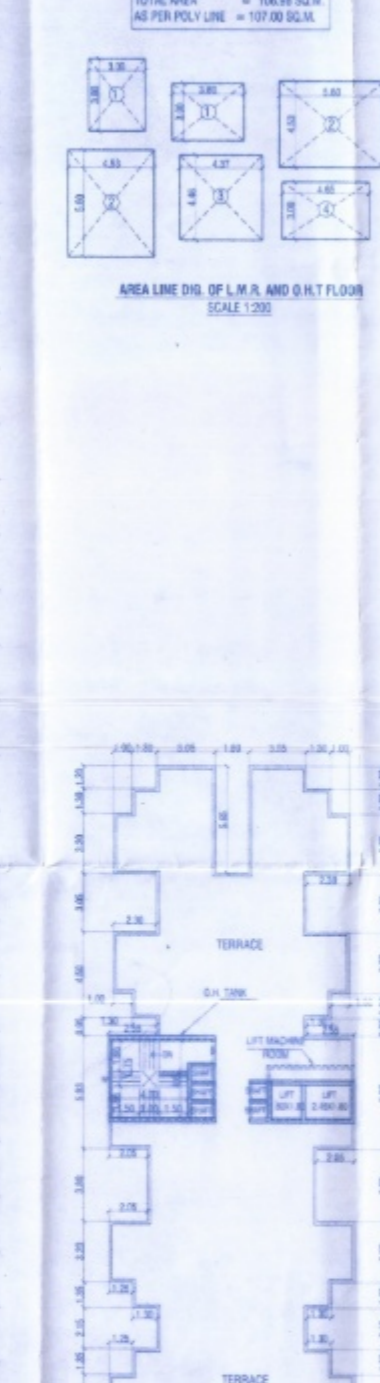

SECTION 'C-C'
SCALE 1:50

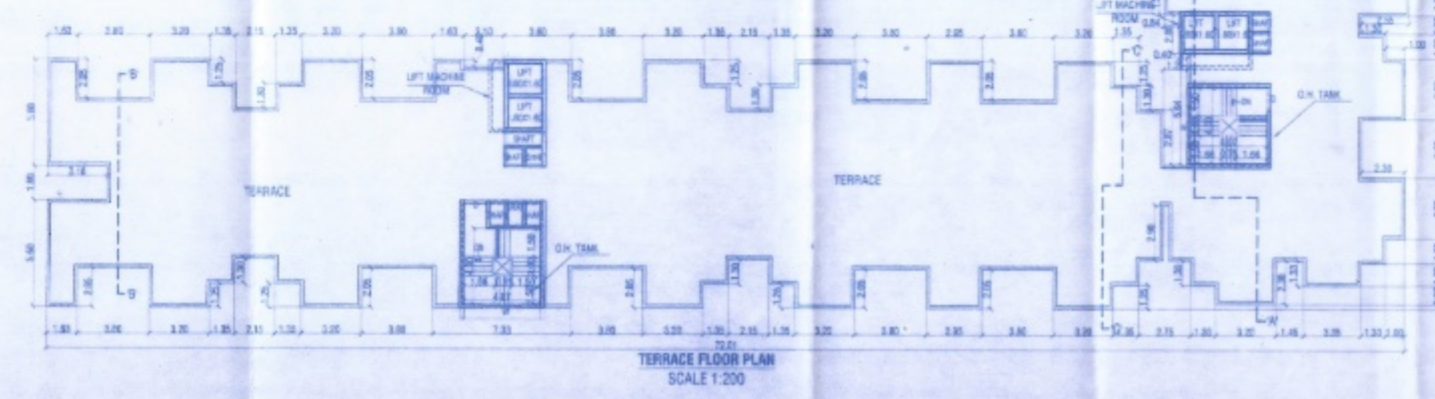

TERRACE FLOOR PLAN
SCALE 1:200

SCHEDULE OF DOOR & WINDOW

S. NO.	TYPE DOOR & WINDOW	OPENING SIZE	DESCRIPTION
1	D	1.20 x 2.25	SINGLE SHUTTER FIRE RATED FLUSH DOOR
2	D1	1.05 x 2.25	SINGLE SHUTTER FIRE RATED FLUSH DOOR
3	D2	0.90 x 2.25	SINGLE SHUTTER FLUSH DOOR
4	D3	0.75 x 2.25	SINGLE SHUTTER FLUSH DOOR
5	W	2.28 x 1.20	3 PANEL SLIDING ALUMINIUM WINDOW
6	W1	1.35 x 1.20	3 PANEL SLIDING ALUMINIUM WINDOW
7	W2	1.20 x 1.20	2 PANEL SLIDING ALUMINIUM WINDOW
8	W3	0.90 x 1.20	2 PANEL SLIDING ALUMINIUM WINDOW
9	V	0.60 x 0.90	Louvered Ventilator

DESCRIPTION OF PROPOSAL

PROPOSED INTEGRATED TOWNSHIP PROJECT ON PLOT BEARING S. NO. 471, 472, 473, 1000.

NAME AND ADDRESS OF / P.O.A.H.

M/S. RURAL RESIDENCY PVT. LTD.
 RURAL & DINKAR SQUARE,
 5TH FLOOR, OPP. SION CHUNABHATTI SIGNAL,
 SION (EAST) MUMBAI - 400022

SIGNATURE OF OWNER P.O.A.H.
 SIGNATURE OF ARCHITECT

ARCHITECTS

SANKAR ARCHITECTS
 2ND FLOOR, NAKSHATRA, A WING,
 NEAR TMC, ALMEIDA ROAD,
 PANCHPAKHADI, THANE (W), 400 802
 PHONE - 2537 8701, TELEFAX - 2536 4700
 E MAIL - sankararchitects@yahoo.co.in

DWG. NO.	SCALE	DATE	DRAWN BY	CHECKED BY
C-720-2021-04-44	1:200	25/05/21	GAURAV/SHUBH	