


APPROVED SUBJECT TO THE CONDITIONS MENTIONED IN THE OFFICE LETTER:-

NO. PROPOSAL NO.-BPIHP/2017/051/000045  
DATE 26 SEP 2017


Senior Architect(BP-IHP)  
CIDCO of Maharashtra Ltd.  
CIDCO Bhavan, 4th Floor,  
CBD, Belapur, Navi Mumbai-400 614.




(SEAL OF APPROVAL)

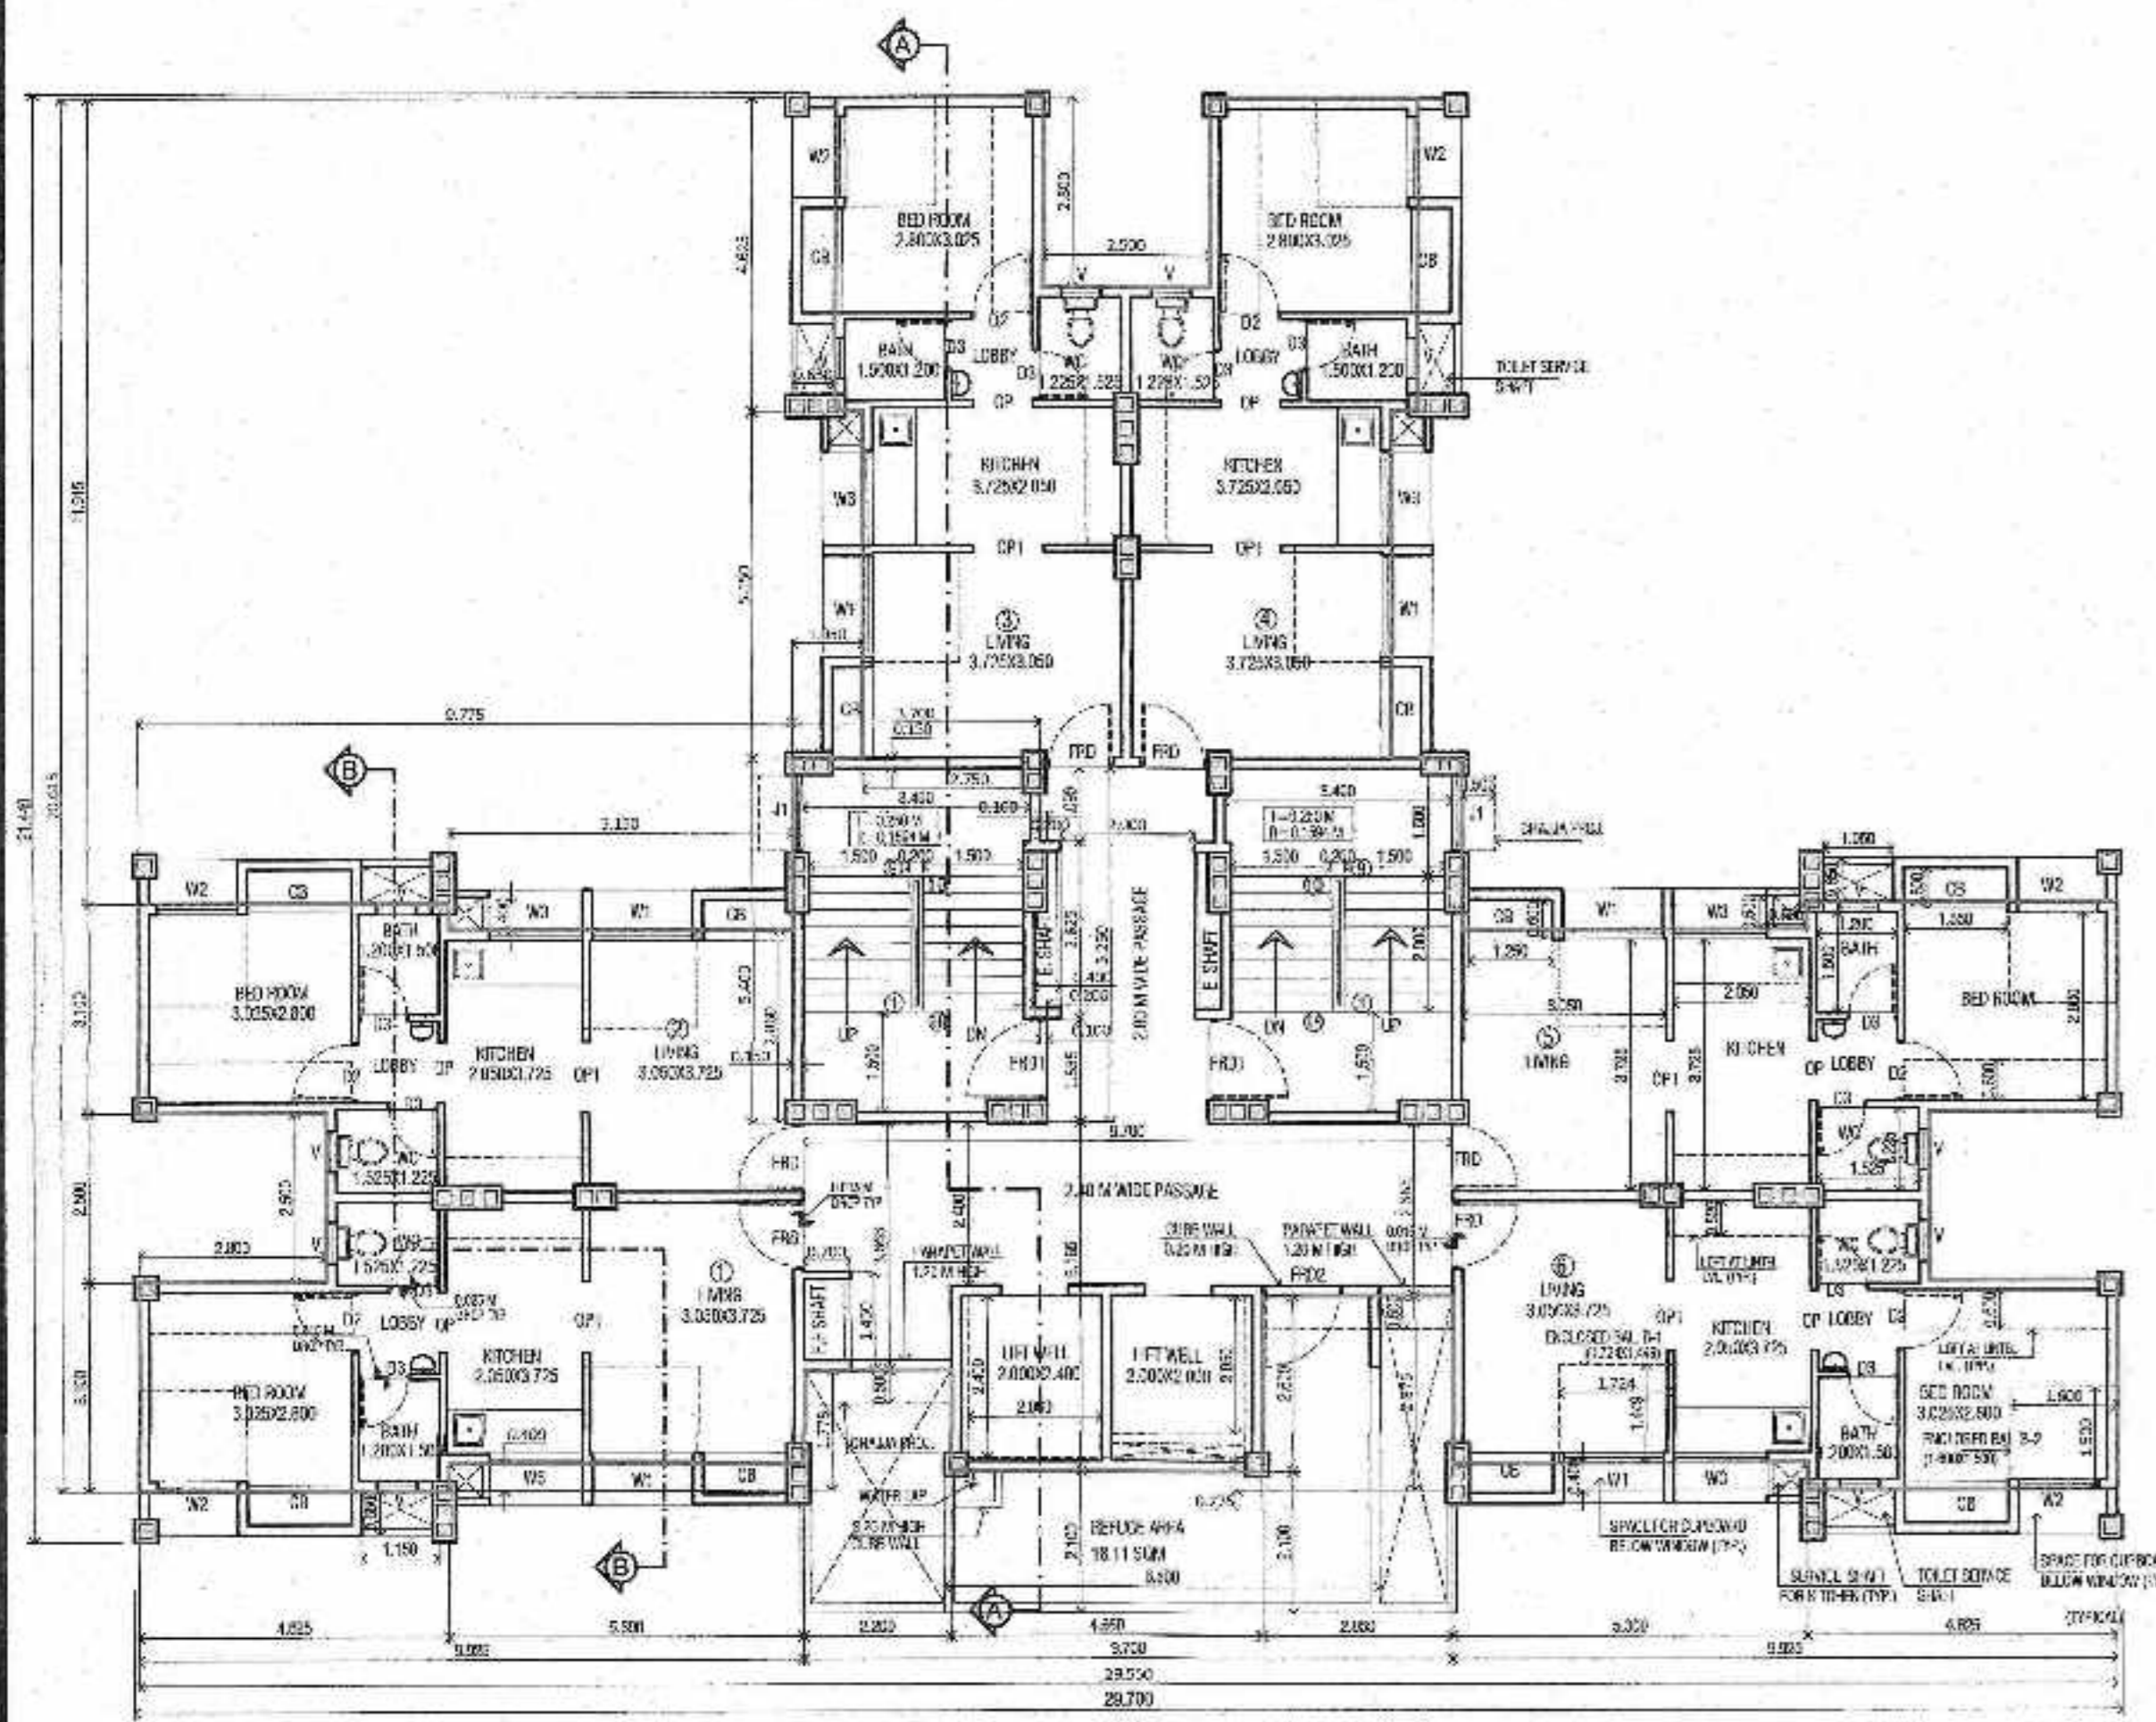


TYPICAL FLOOR PLAN (8TH, 10TH, & 12TH fl.)

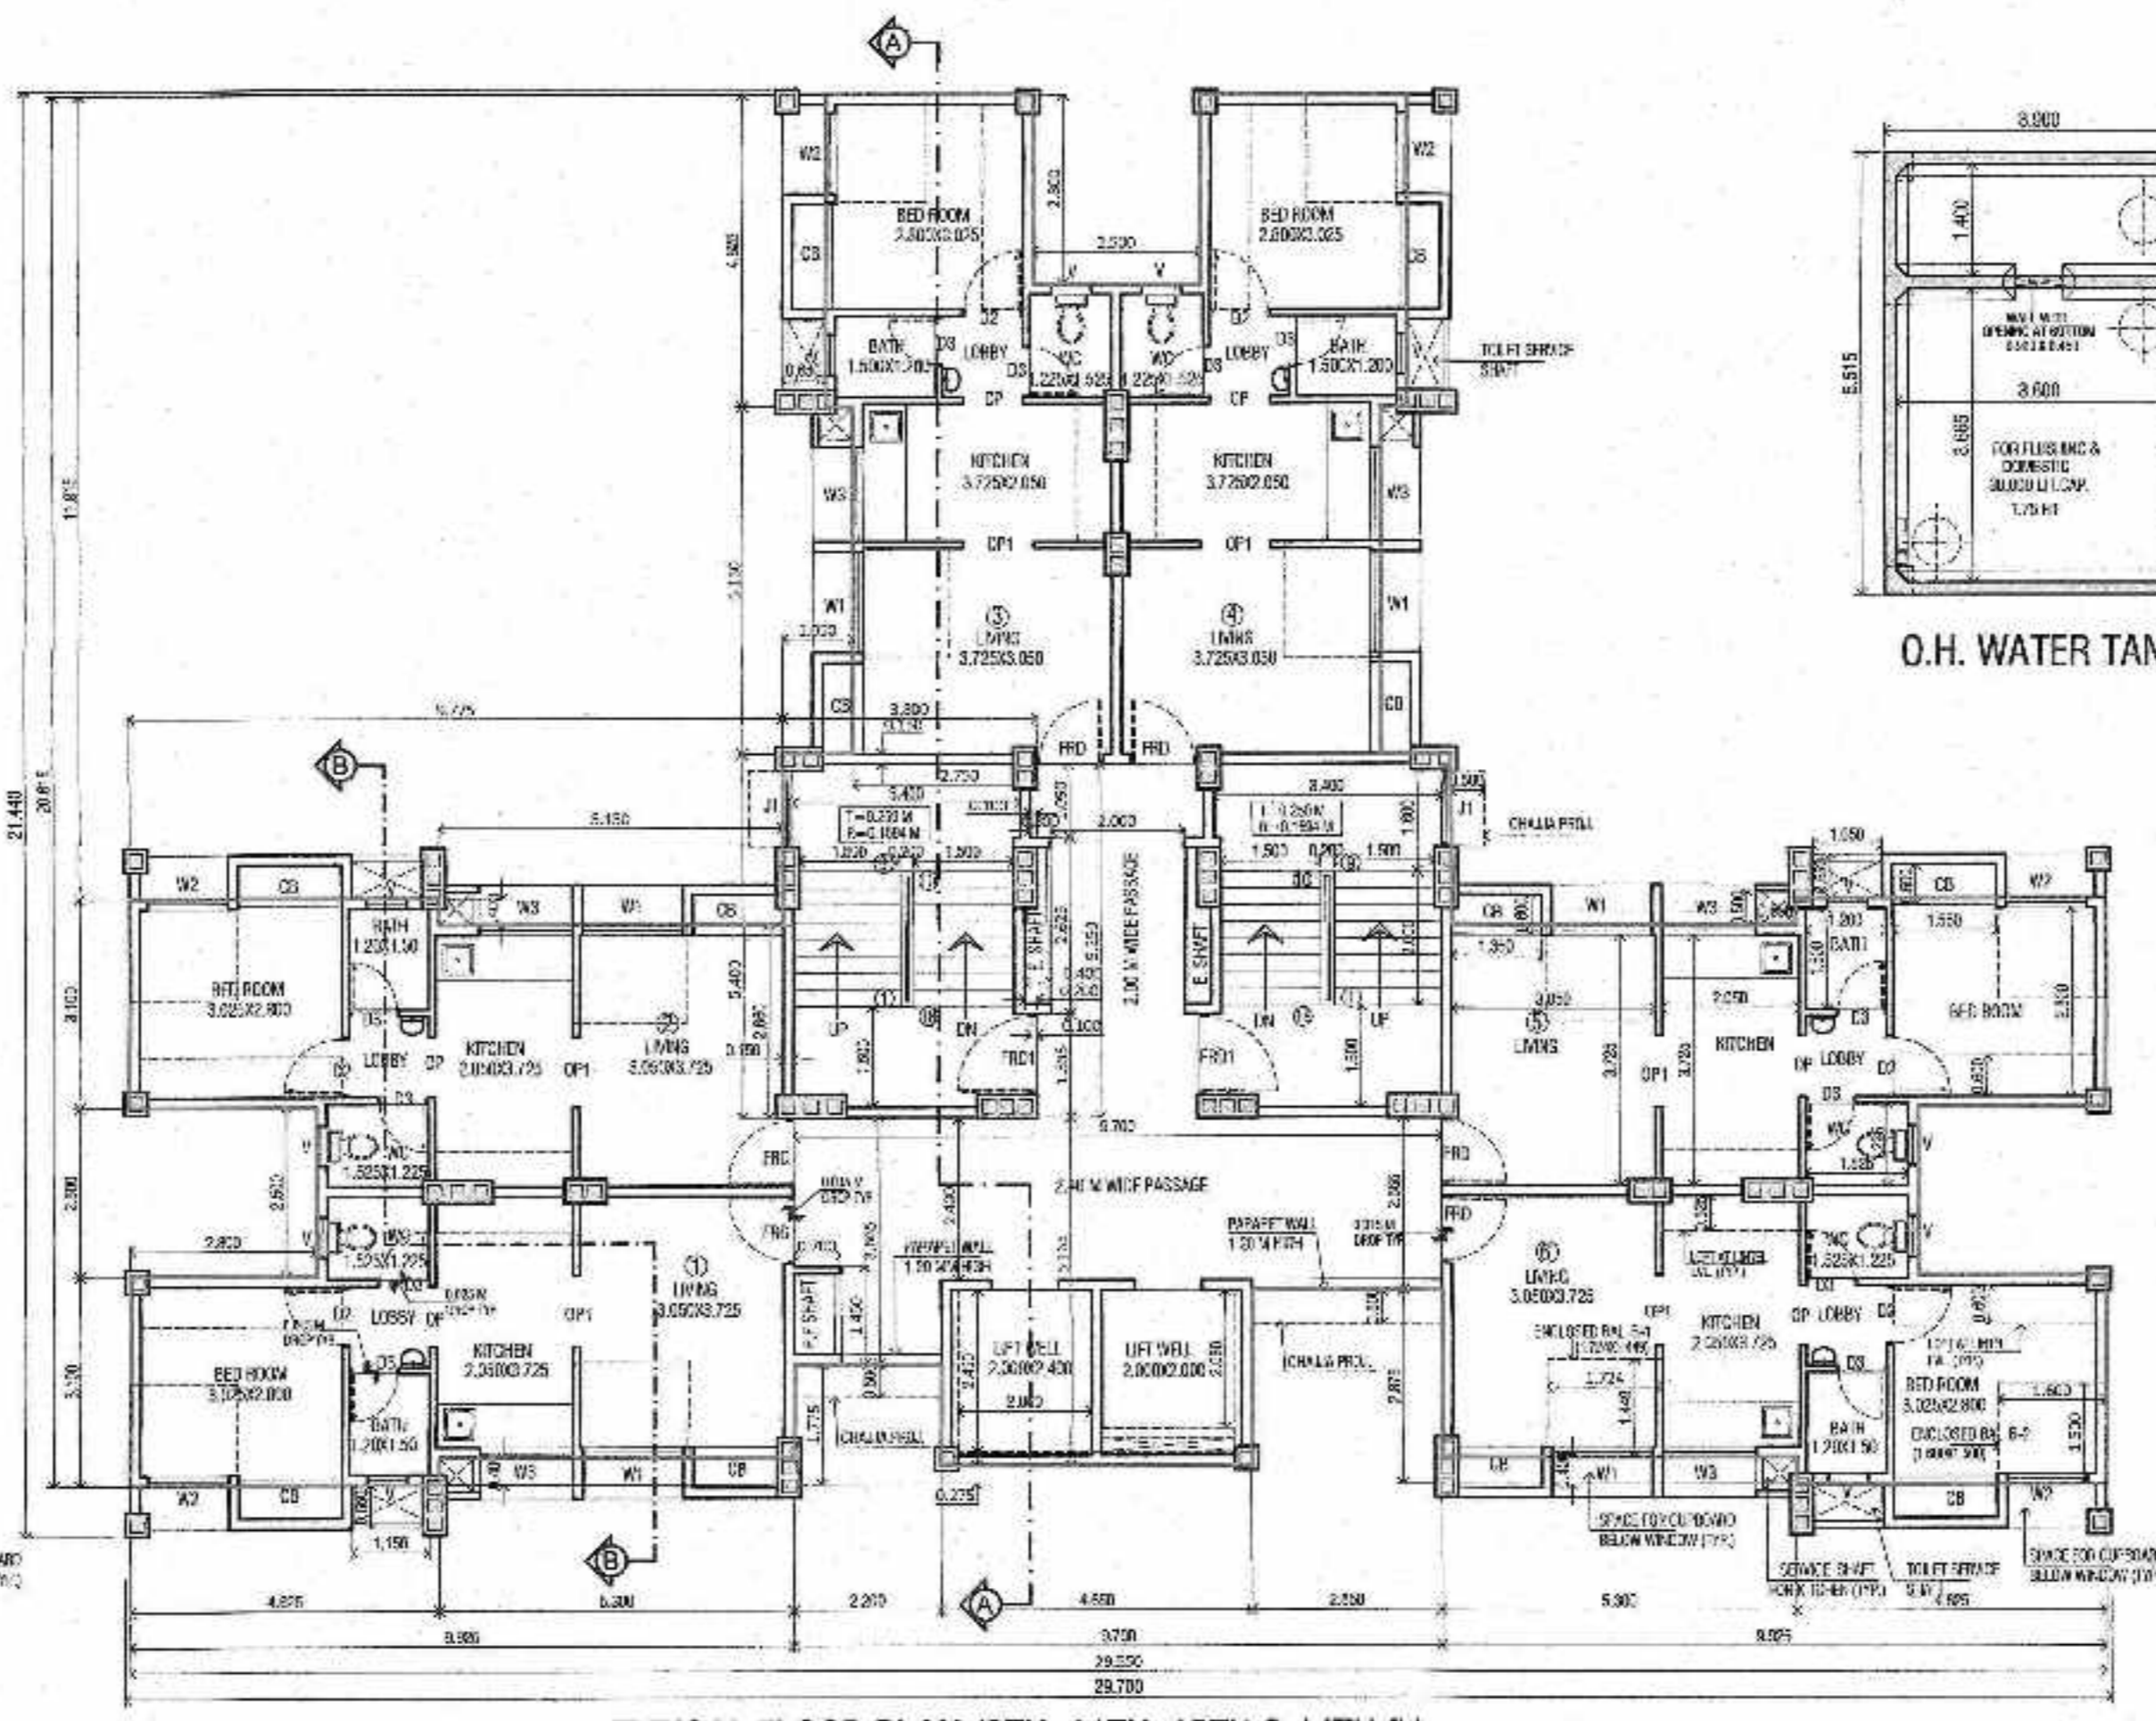


TYPICAL FLOOR PLAN (9TH, 11TH, 13TH & 14TH fl.)

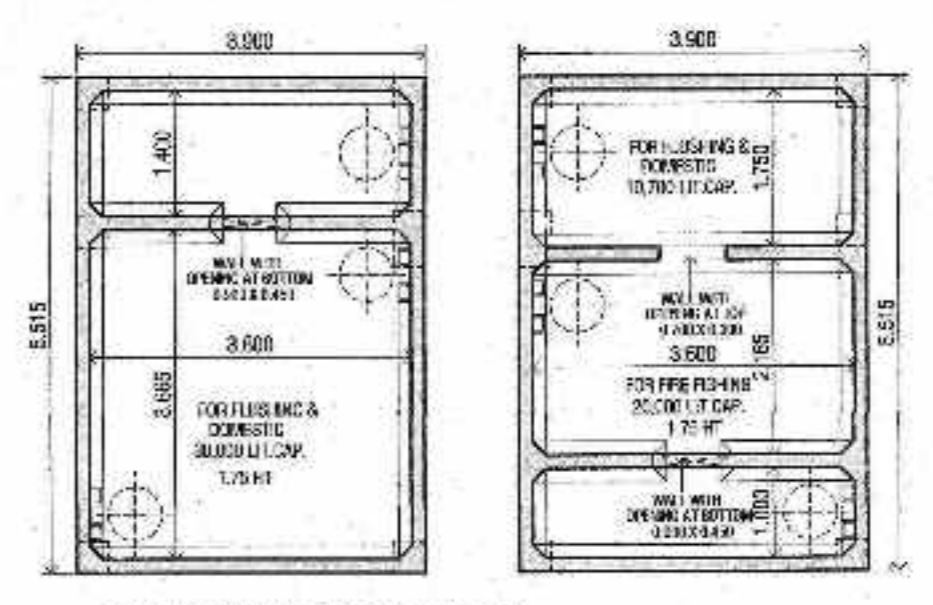


O.H. WATER TANK PLAN (SCALE-1:75)

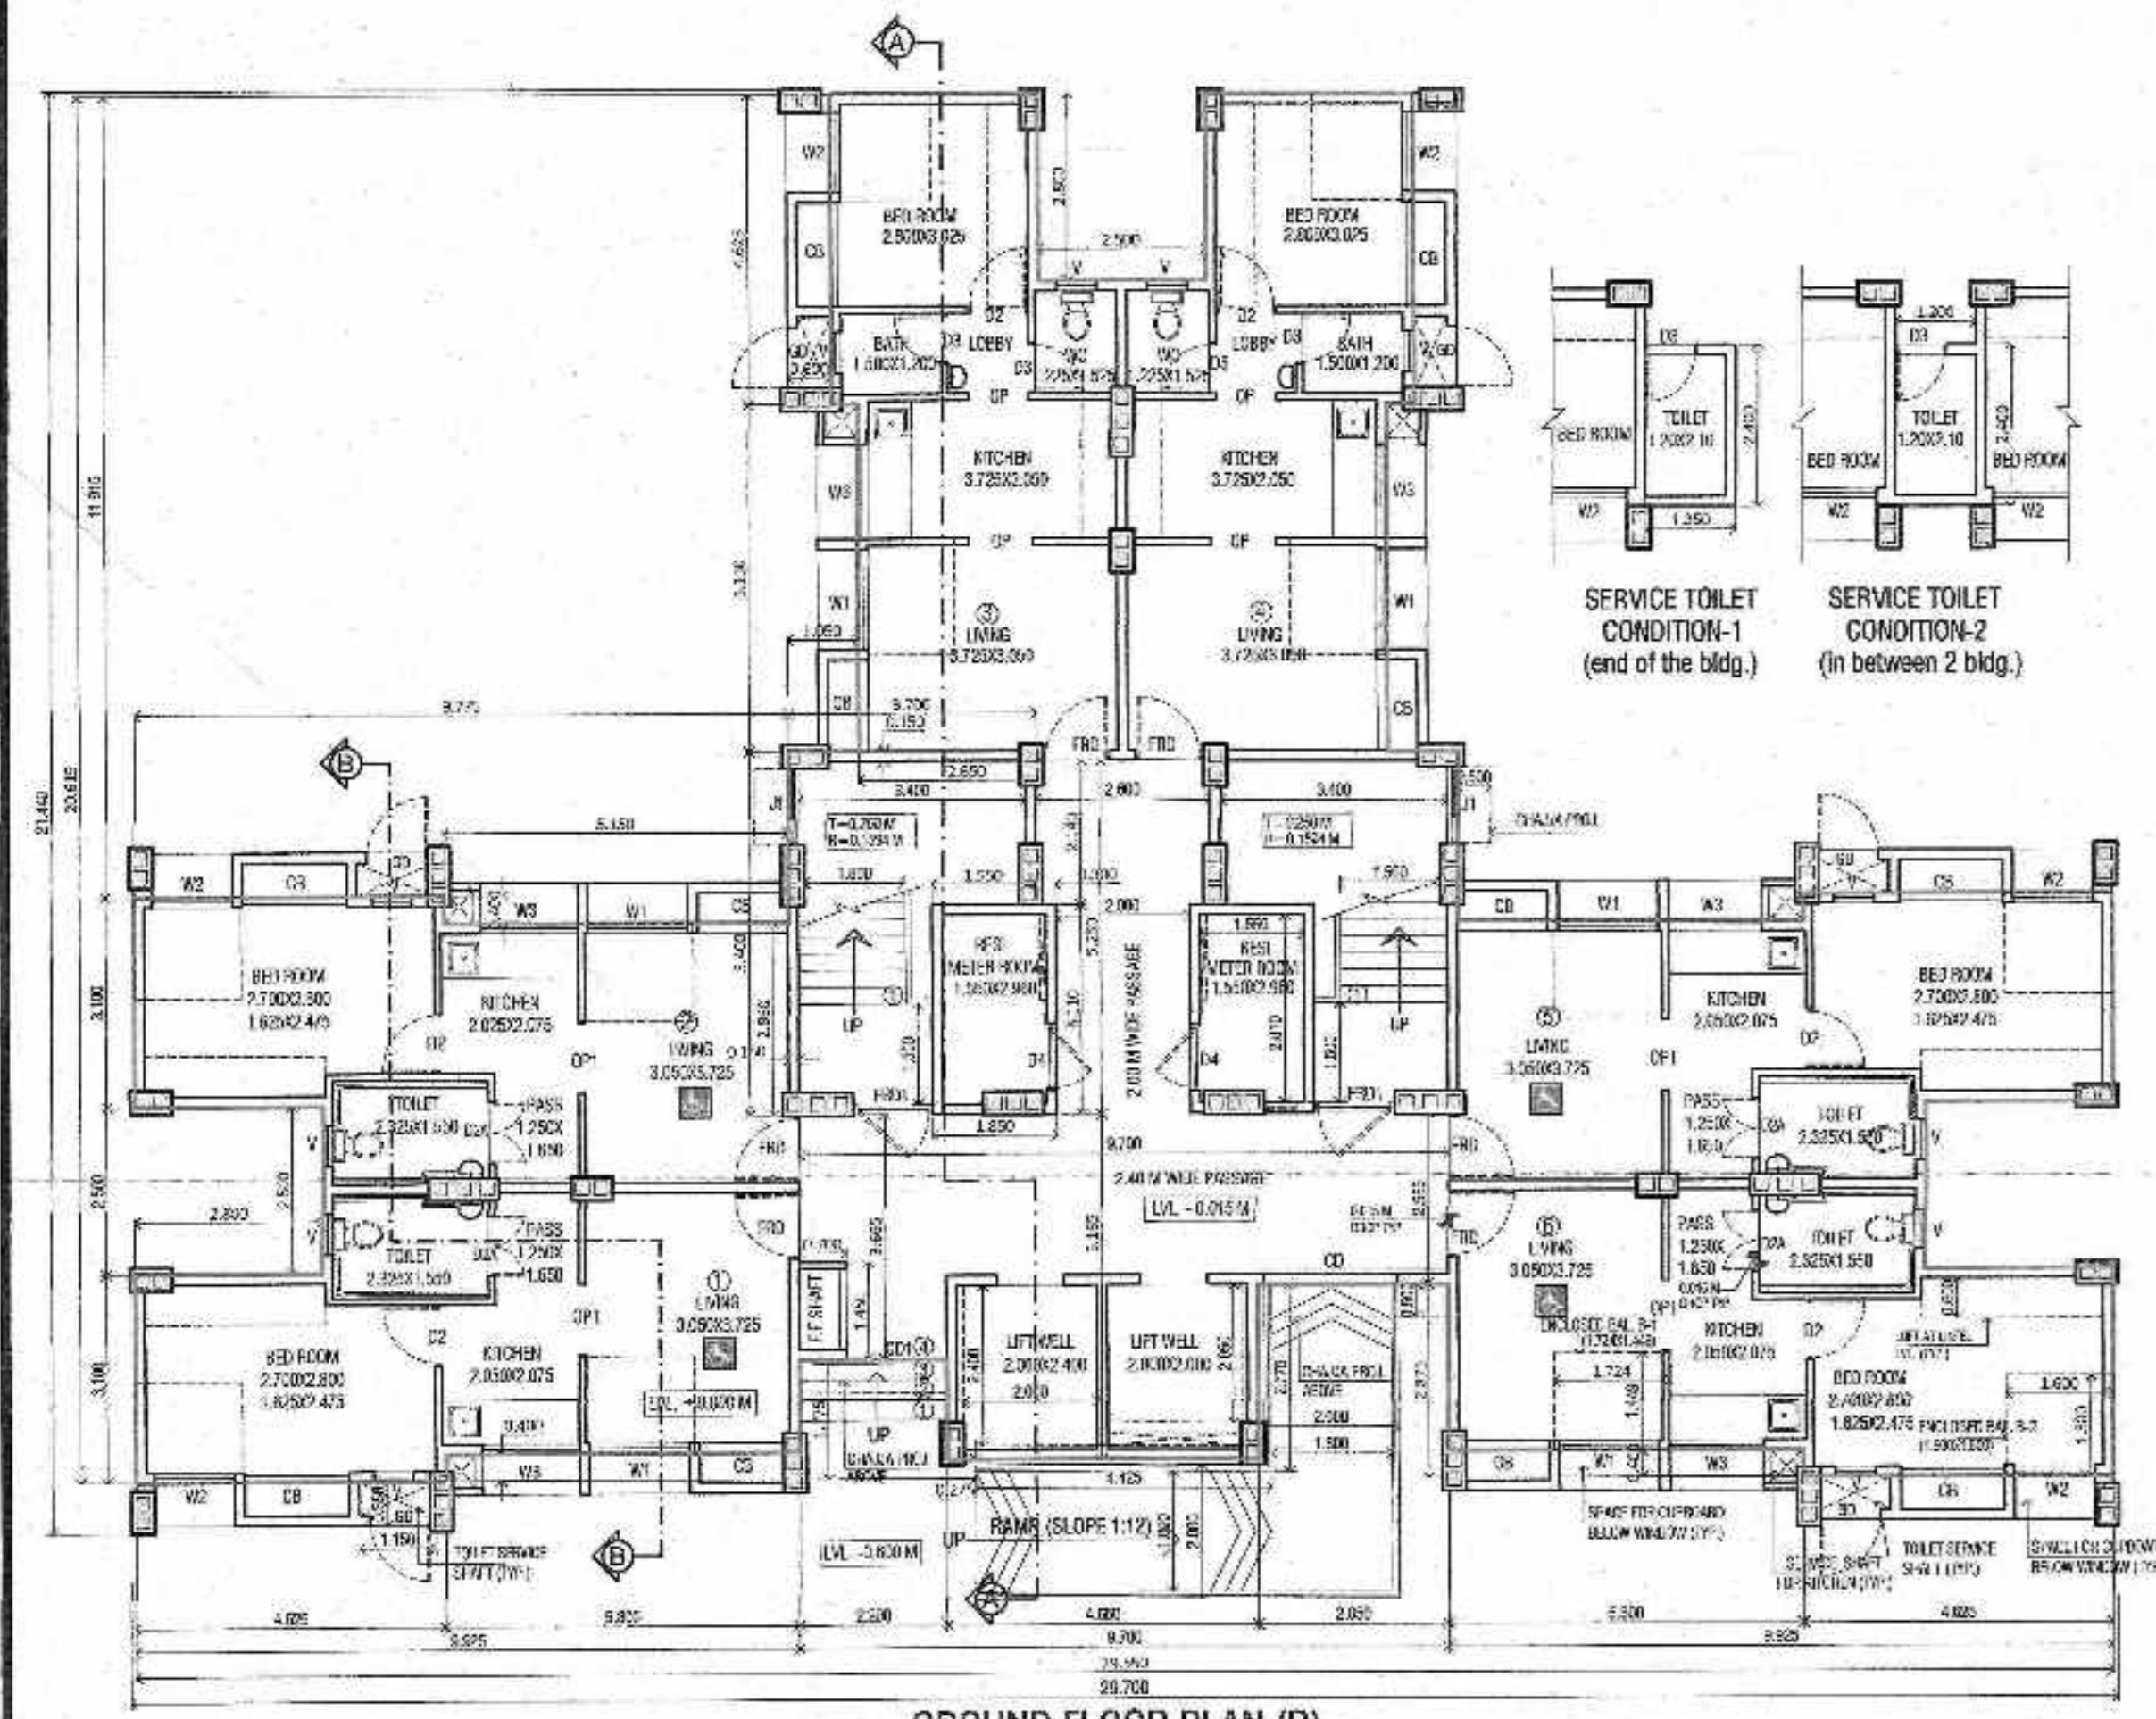


GROUND FLOOR PLAN (R)

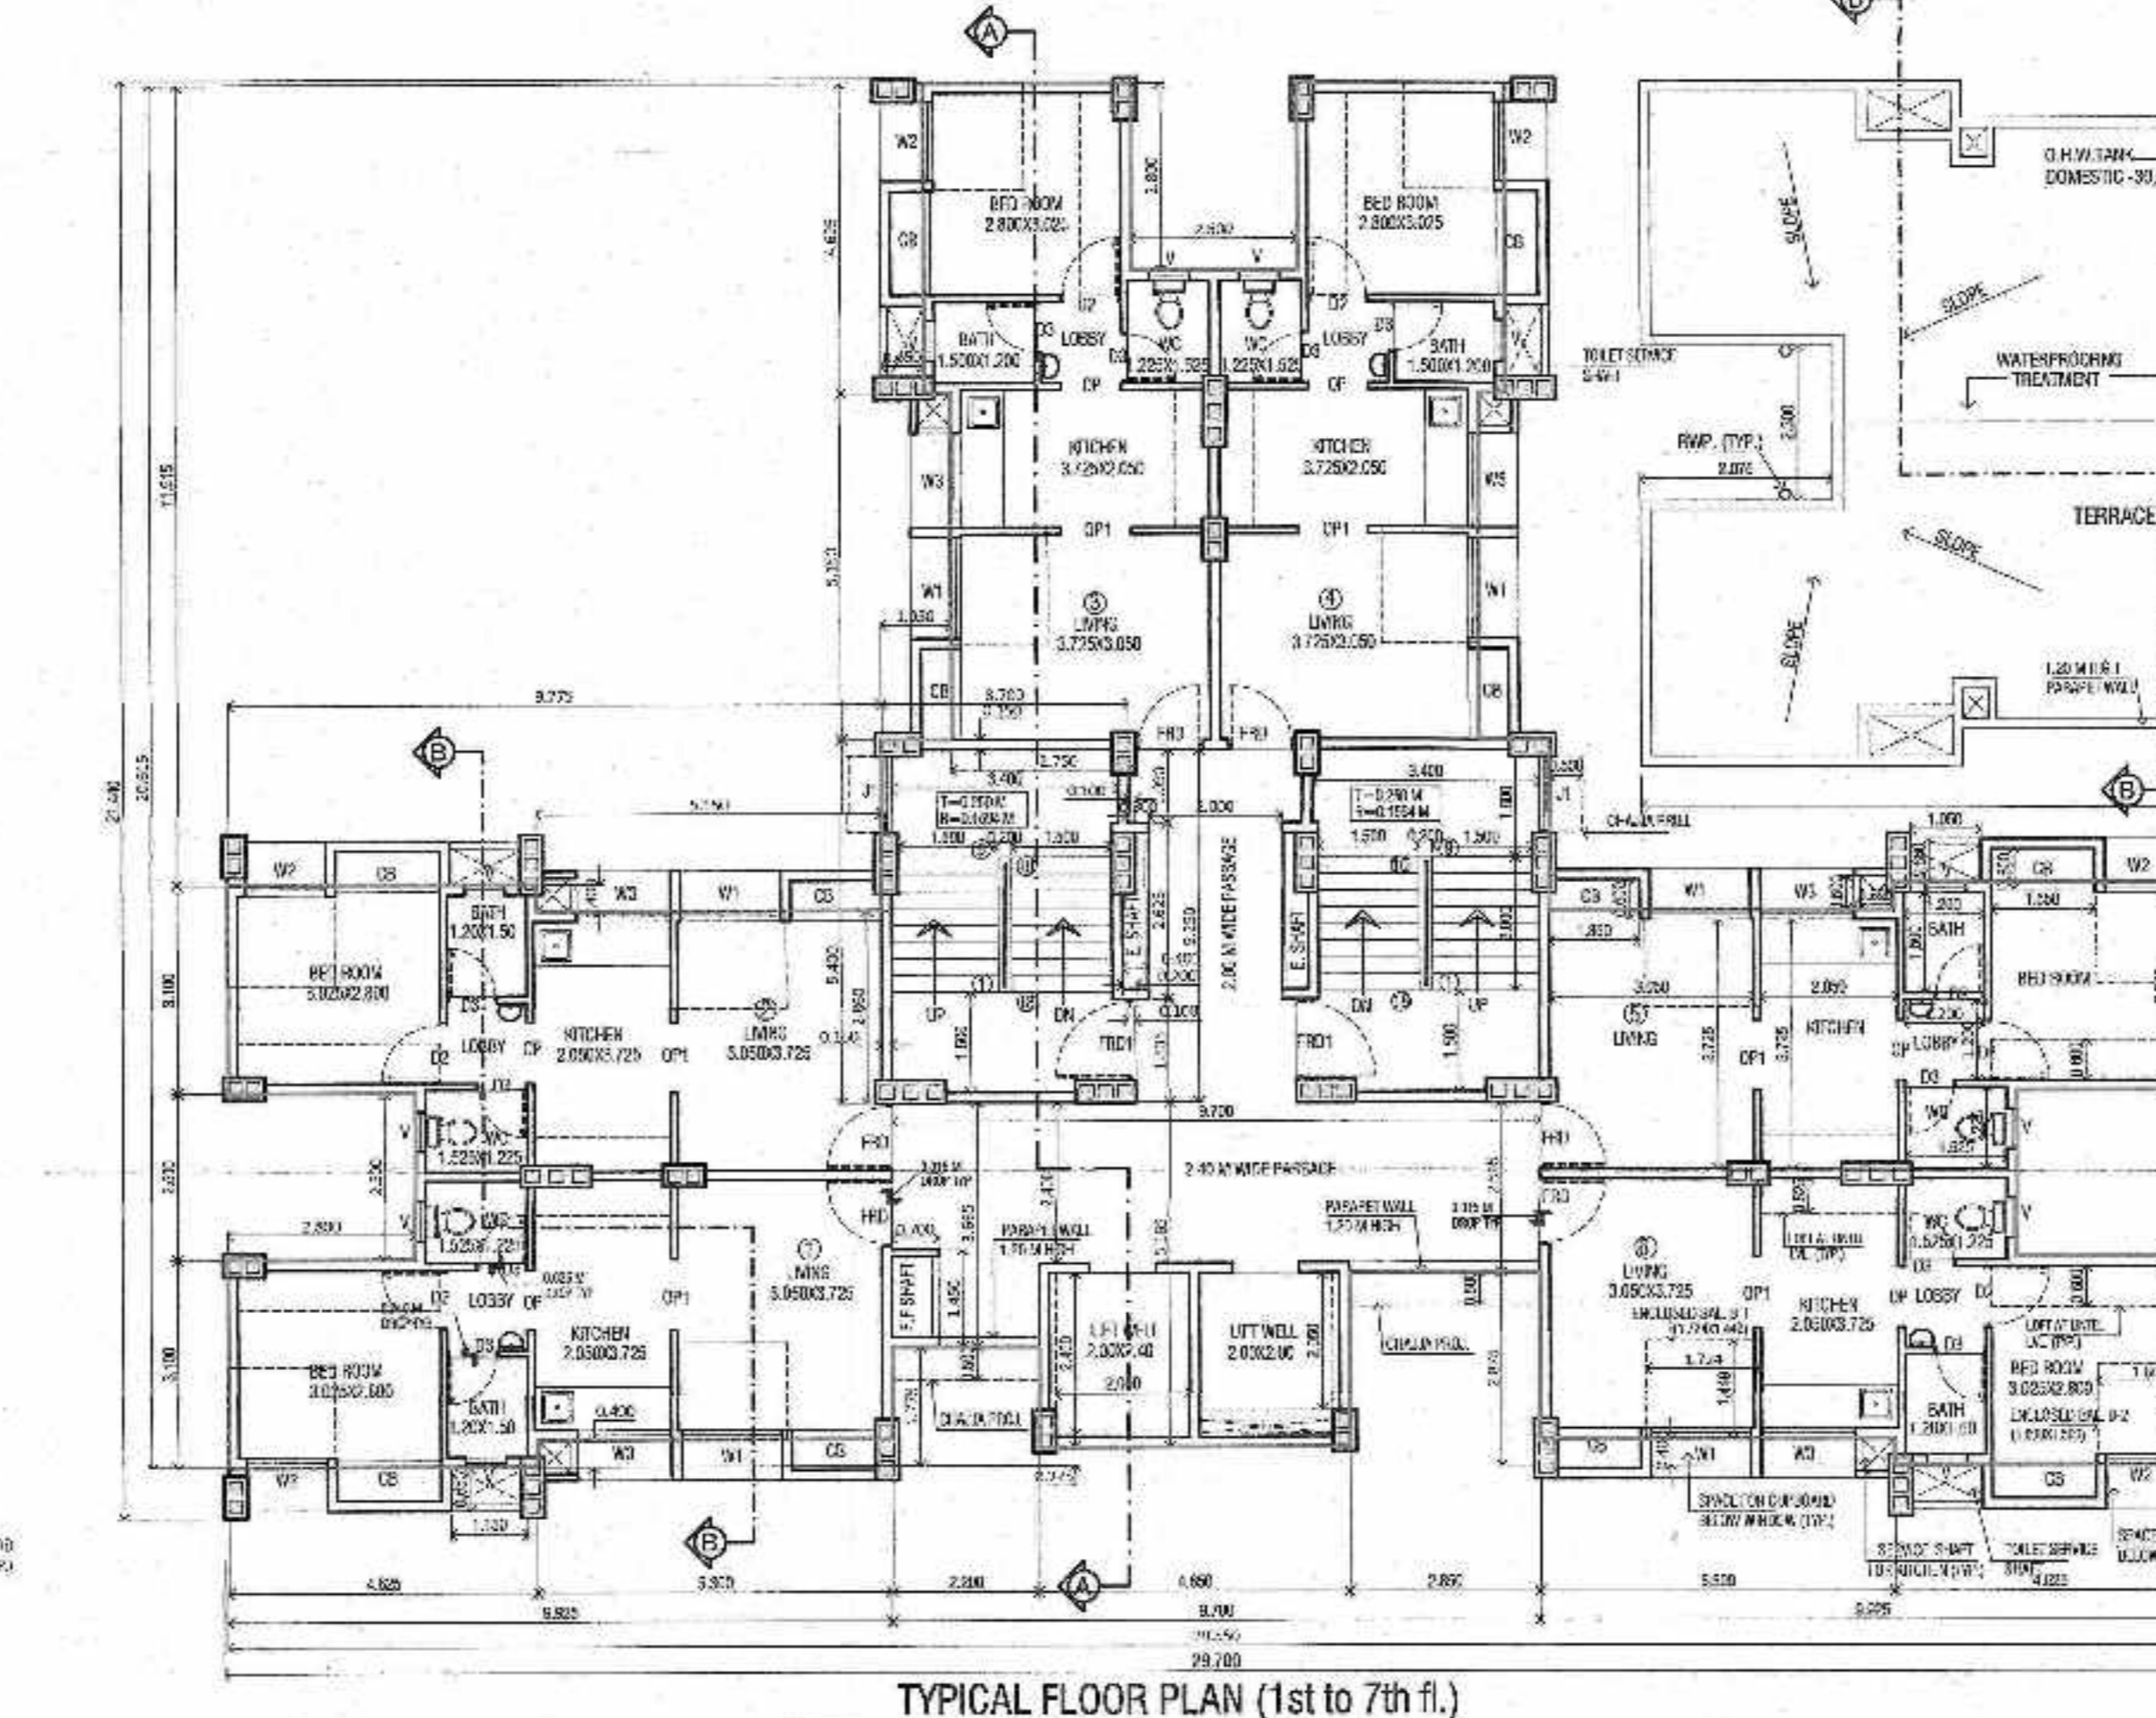


TYPICAL FLOOR PLAN (1st to 7th fl.)

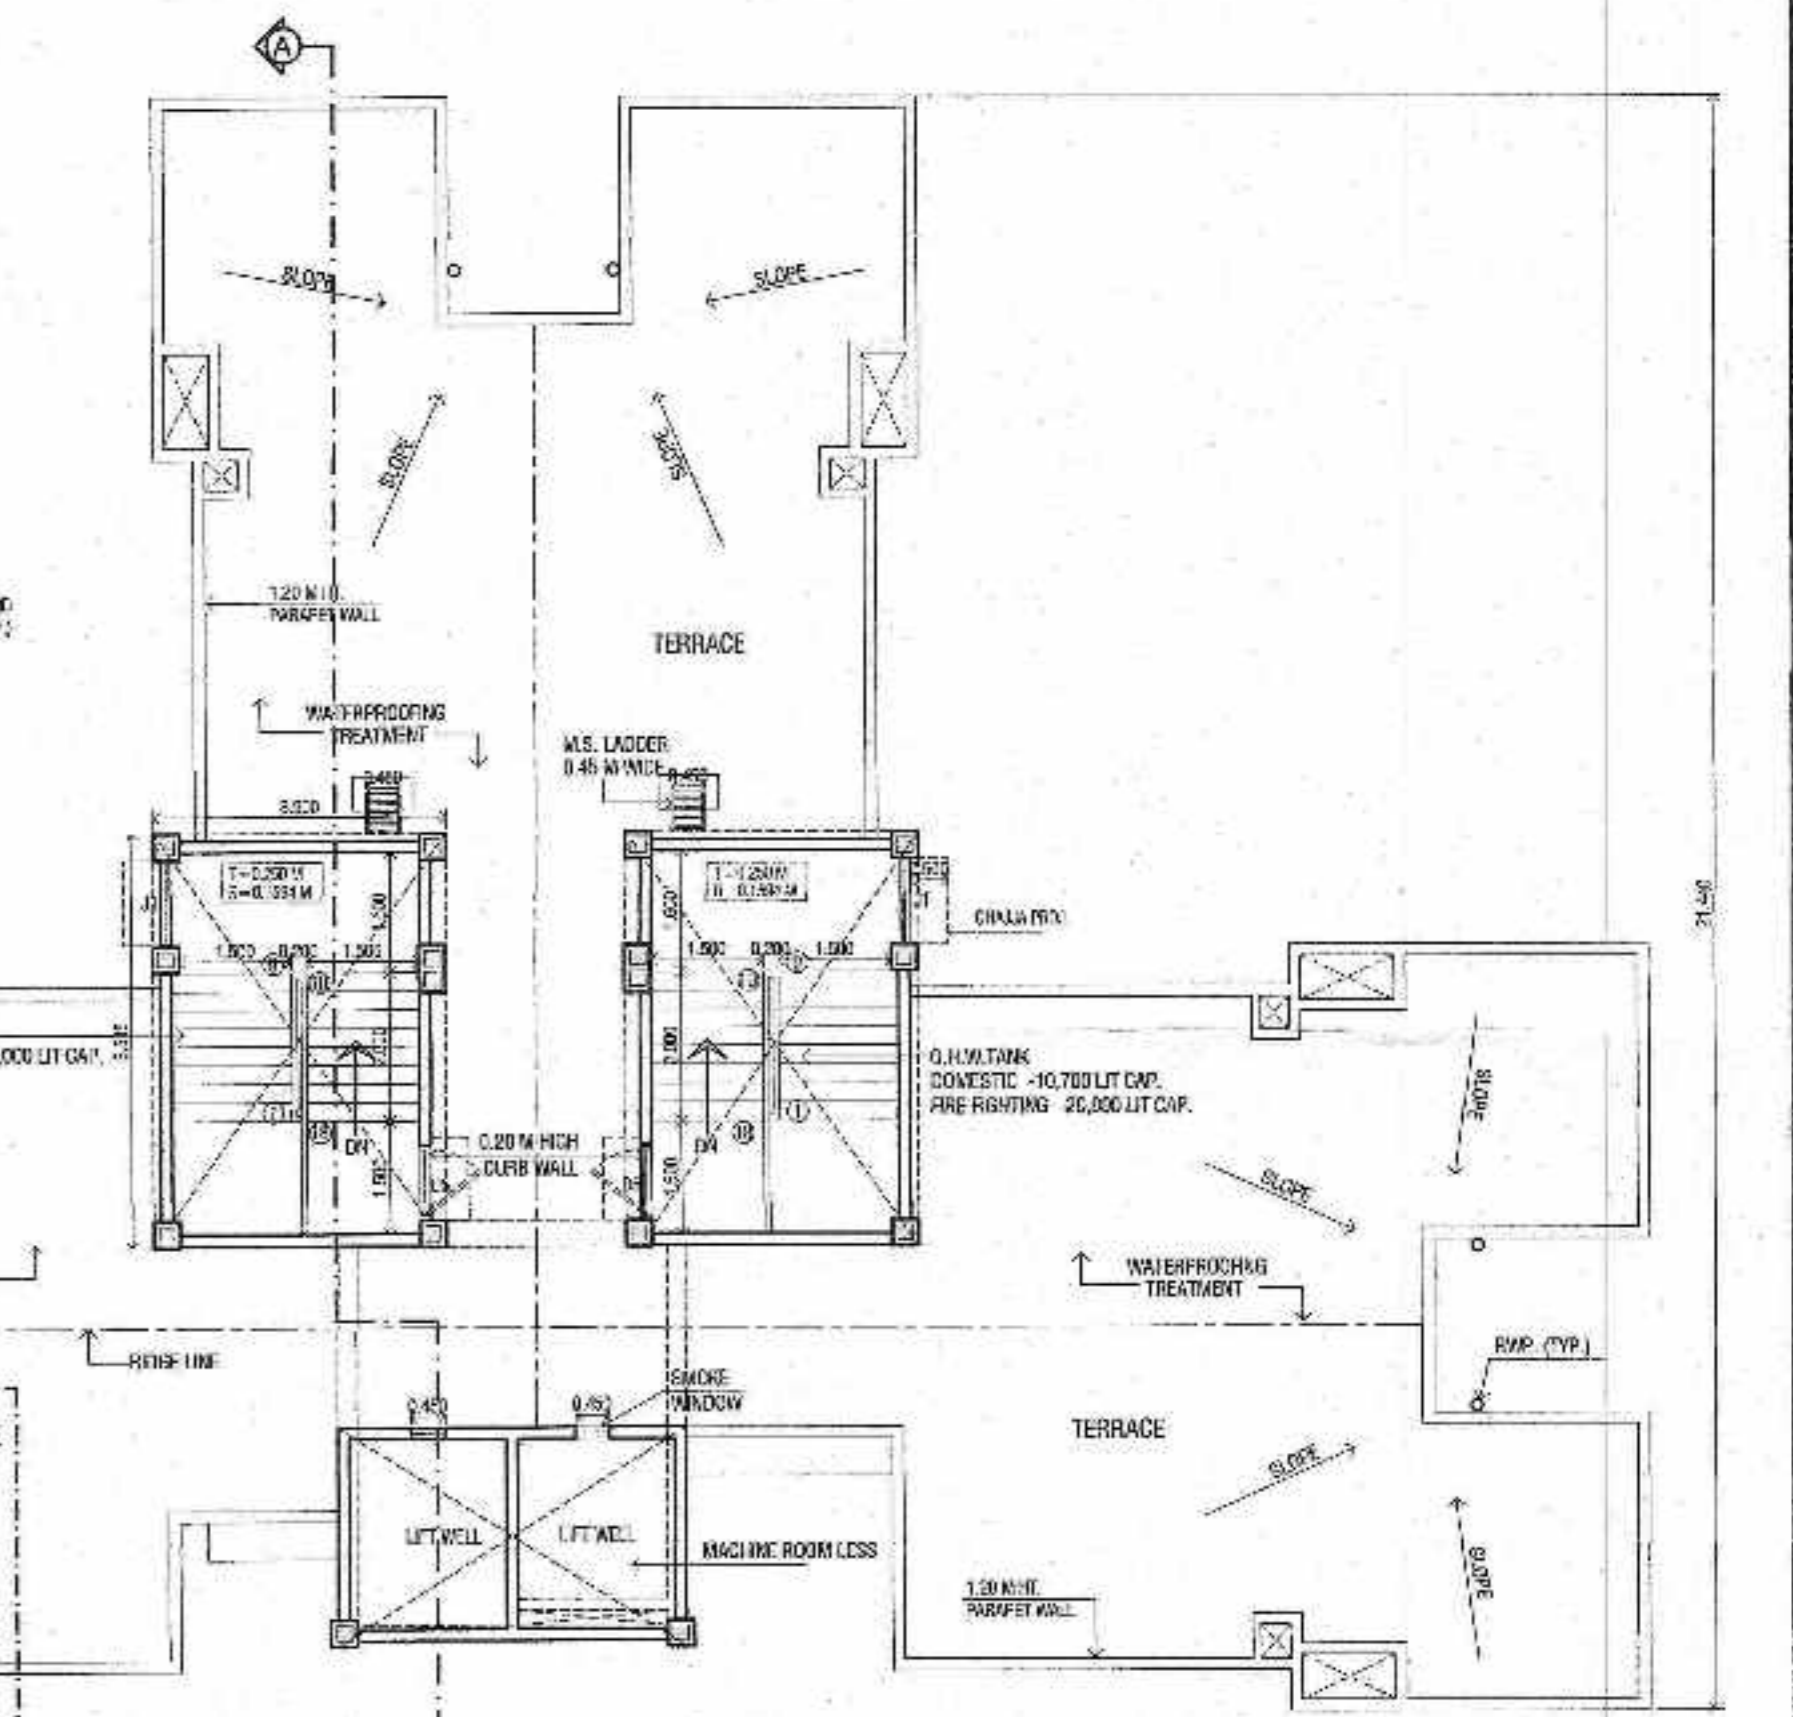

TERRACE FLOOR PLAN

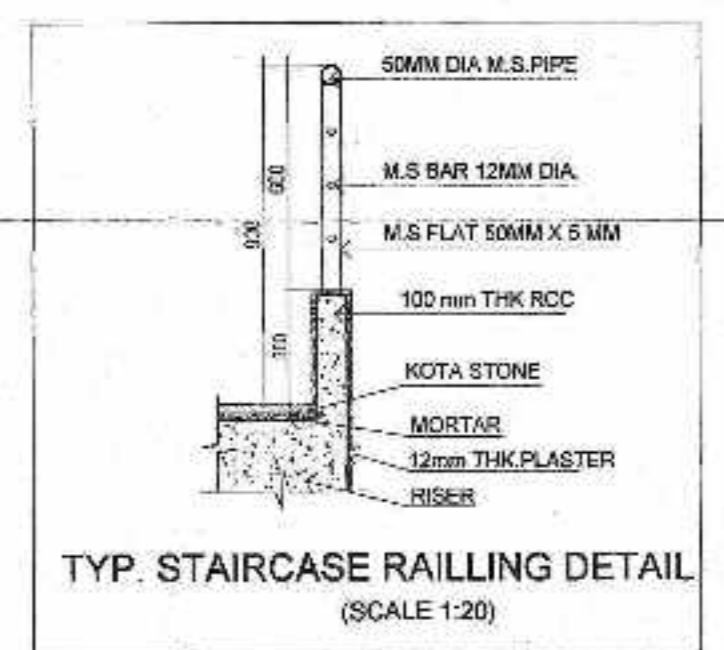

TYP. STAIRCASE RAILLING DETAIL (SCALE 1:20)

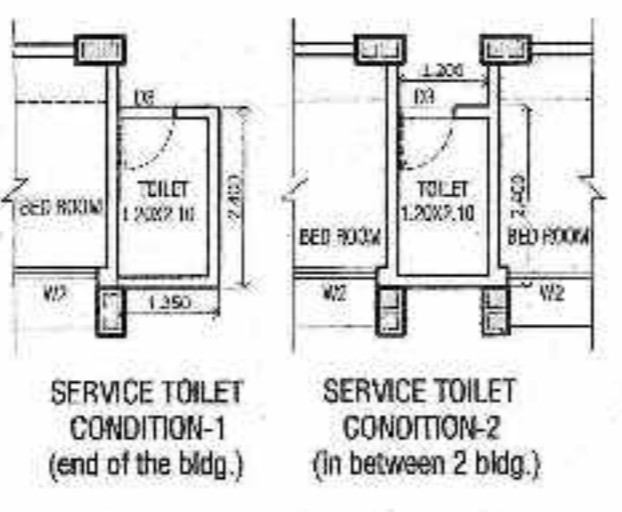

SERVICE TOILET CONDITION-1 (end of the bldg.)  
SERVICE TOILET CONDITION-2 (in between 2 bldg.)

**DOOR & WINDOW SCHEDULE**

DESCRIPTION	SIZE IN MM	DESCRIPTION	SIZE IN MM
CD	2000 X 2100	W1	1500 X 1300
CD1	1500 X 2100	W2	1200 X 1200
FRD	1000 X 2100	WC	1400 X 900
FRD1	1200 X 2100	V	900 X 900
FRD2	1200 X 1900	V1	2400 X 900
D2	900 X 2100	J1	1125 X 1600
D2A	900 X 2100	CP	900 X 2100
D3	750 X 2100	CP1	1050 X 2100
D4	1000 X 2100		
D5	1000 X 1100		
GD	900 X 2100		

**LIGHT VENTILATION STATEMENT**

ROOM	OPENING	VENTILATED AREA (SQ.M)	TYPE OF VENTILATION	TYPE OF OPENING	AREA (SQ.M)	VENTILATION AREA (SQ.M)
LIVING	11.36 SQ.M	1.27	W1	1500 X 1300	1.36	1.27
KITCHEN	7.84 SQ.M	1.27	W2	1200 X 1200	1.27	1.27
BED ROOM	8.47 SQ.M	1.41	W2	1500 X 1300	1.44	1.44
WC	1.87 SQ.M	0.21	V	900 X 900	0.21	0.21
BATH	1.80 SQ.M	0.20	V	900 X 900	0.21	0.21

PROJECT :  
CONSTRUCTION OF MASS HOUSING SCHEME OF LIG-EWS TYPE HOUSE AT PLOT NO.8, SECT.NO.21 TALOJA, FOR CIDCO.

**SHIRKE**

NO.	DATE	REVISION
1		
2		

SIGN. OF ARCHITECT  
S. D. KHADILKAR.  
REGN.NO. CA - 86 / 9644

SIGN. OF OWNER  
SUPERINTENDING ENGINEER  
CIDCO (SE -HSG)

B.G.SHIRKE CONSTN.TECH.PVT.LTD.  
75, N. CHANDRANagar, F-1102

JOB TITLE (LIG - EWS) MASS HOUSING SCHEME FOR CIDCO.  
LOCALITY PLOT 8, SECT NO. 21, TALOJA NAVI MUMBAI.

DRAWN BY: [Signature]  
CHECKED BY: [Signature]  
DATE: 11-2016

SL. NO.	DATE	REVISION	PROJ.	DEPT.	CHKD.	APPD.	NOTES
2		ONLY FIGURED DIMENSIONS SHALL BE FOLLOWED					
1		ALL DIMENSIONS ARE IN MM UNLESS OTHERWISE SPECIFIED					

PREPARED BY: S. D. KHADILKAR, ARCHITECT, CIDCO, TALOJA, NAVI MUMBAI. SCALE: AS SHOWN.