

This document is prepared for the purpose of providing information to the client. It is not to be used for any other purpose without the written consent of the architect.

Approved Subject to the condition that the drawings shall be used for the purpose of providing information to the client. It is not to be used for any other purpose without the written consent of the architect.

STAMP OF ARCHITECT'S FIRM

STAMP OF ARCHITECT'S FIRM

FORM - II

STAMP OF ARCHITECT'S FIRM

STAMP OF ARCHITECT'S FIRM

REGISTERED ARCHITECT'S SIGNATURE

PROPOSED DEVELOPMENT PROJECT: 7TH FLOOR PLAN (WING C TO H)

PROJECT NO. 100/2016/1000

DATE 12/58

SCALE 1:100


DATE 12/58

NAME AND ADDRESS OF THE OWNER/SUPPLIER

DATE 12/58

NAME AND ADDRESS OF THE ARCHITECT'S FIRM

DATE 12/58

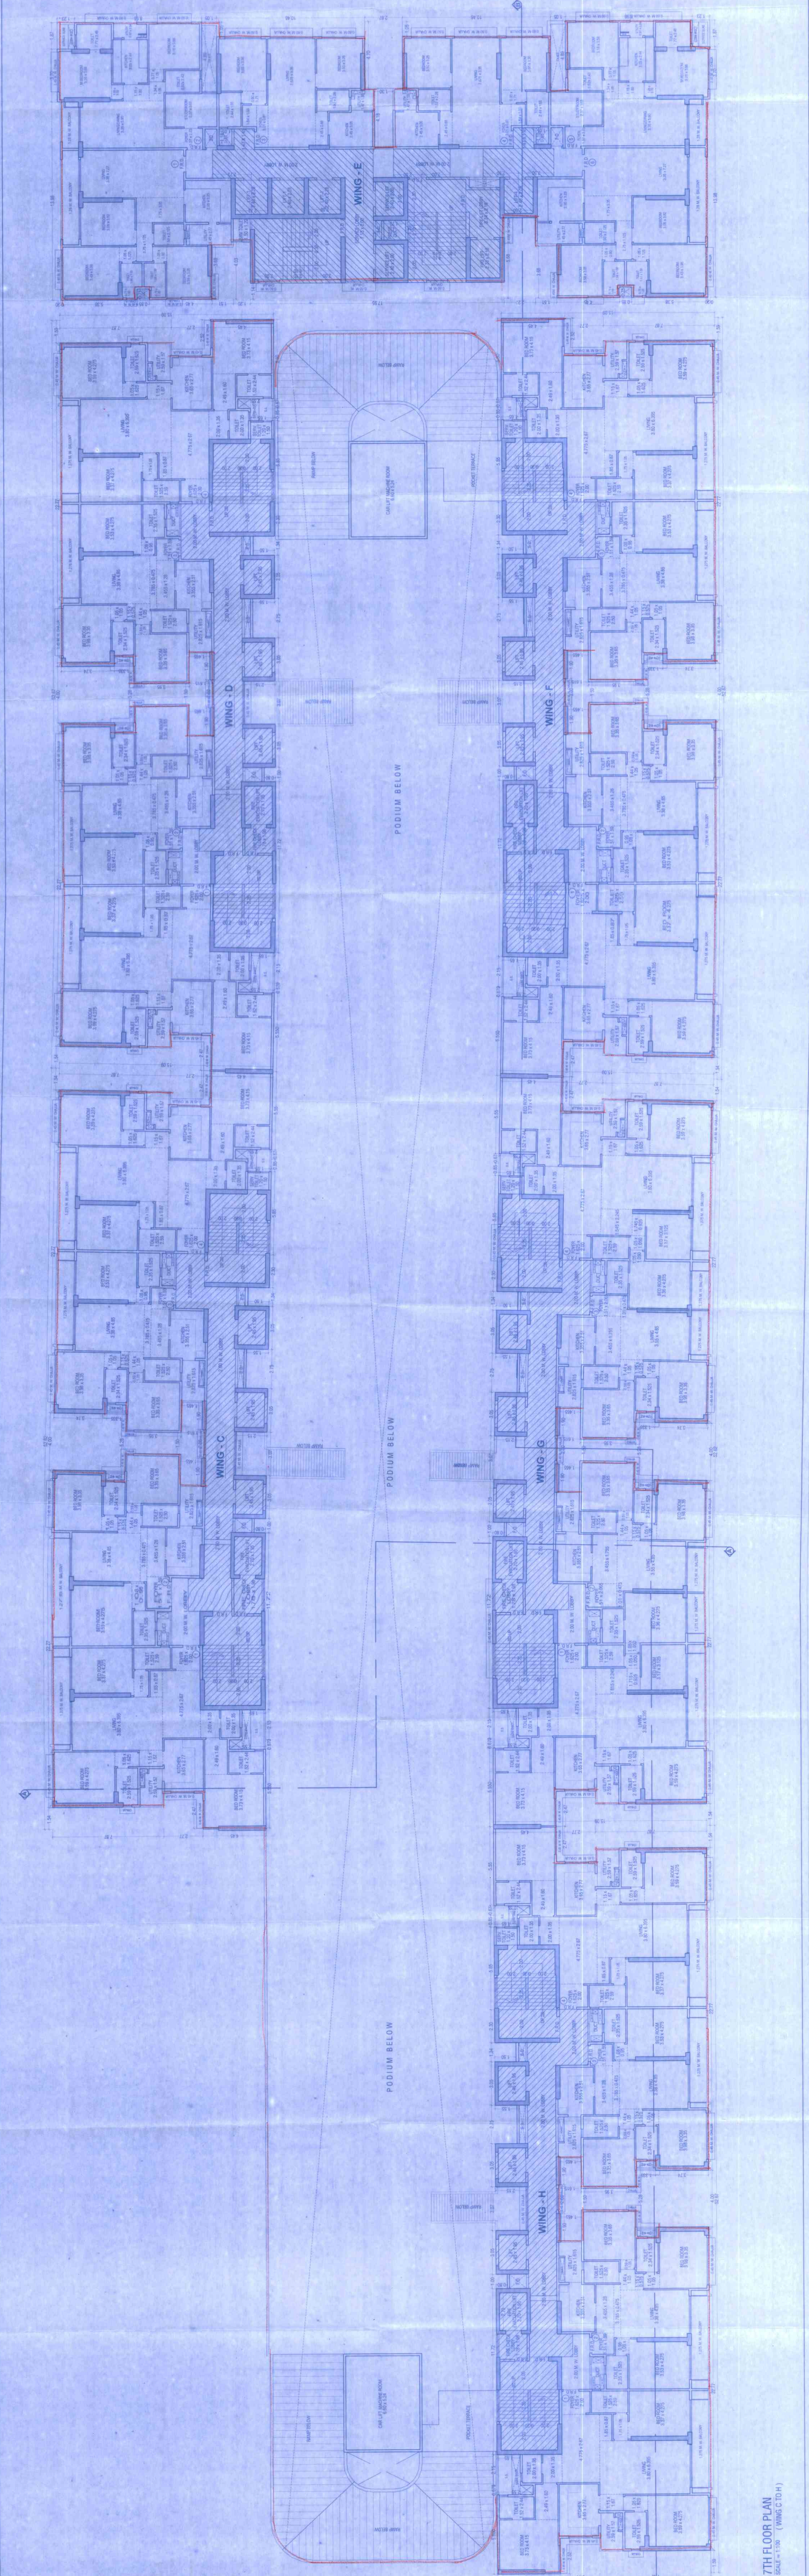

7TH FLOOR PLAN SCALE = 1:100 (WING C TO H)