


SECTION --- "A"---"A"

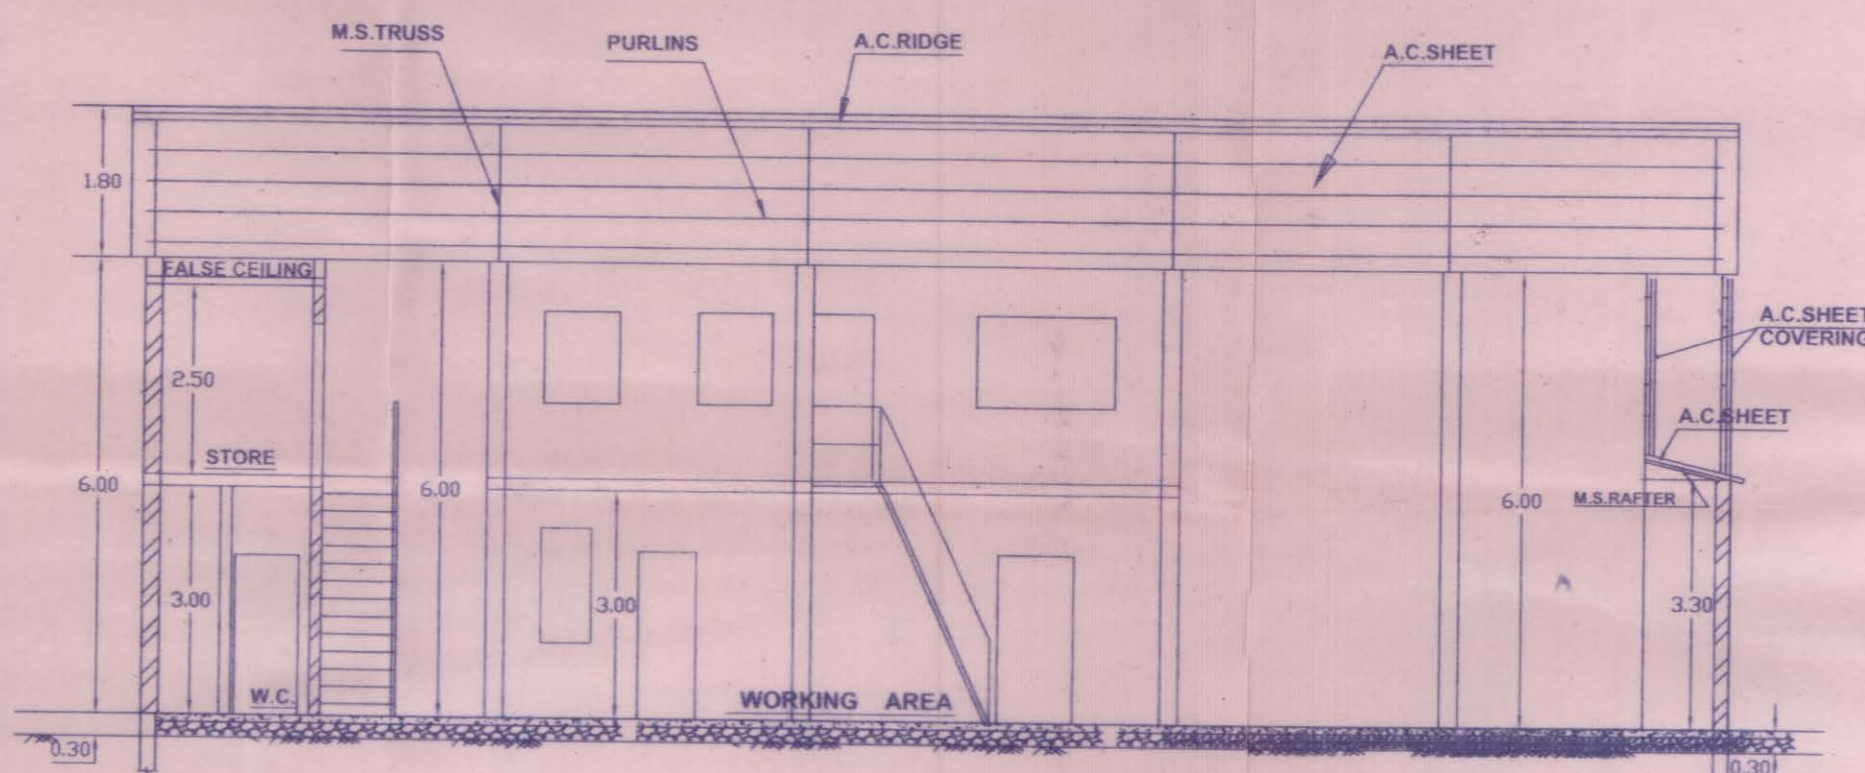

SECTION --- "B"---"B"


**STAMP OF APPROVAL**

Approved subject to the conditions communicated in this letter No. P.W. WK/200/2007/3741 dated 24-10-07 without prejudice to the provisions of the Factories Act, 1948 and the rules prescribed thereunder.


This approval is valid subject to the "No Objection Certificate" from the Director of Industries under Bombay Metropolitan Region's Plan Policy.

*G. K. Kulkarni*  
Joint Director  
Industrial Safety & Health  
THANE.

24 OCT 2007

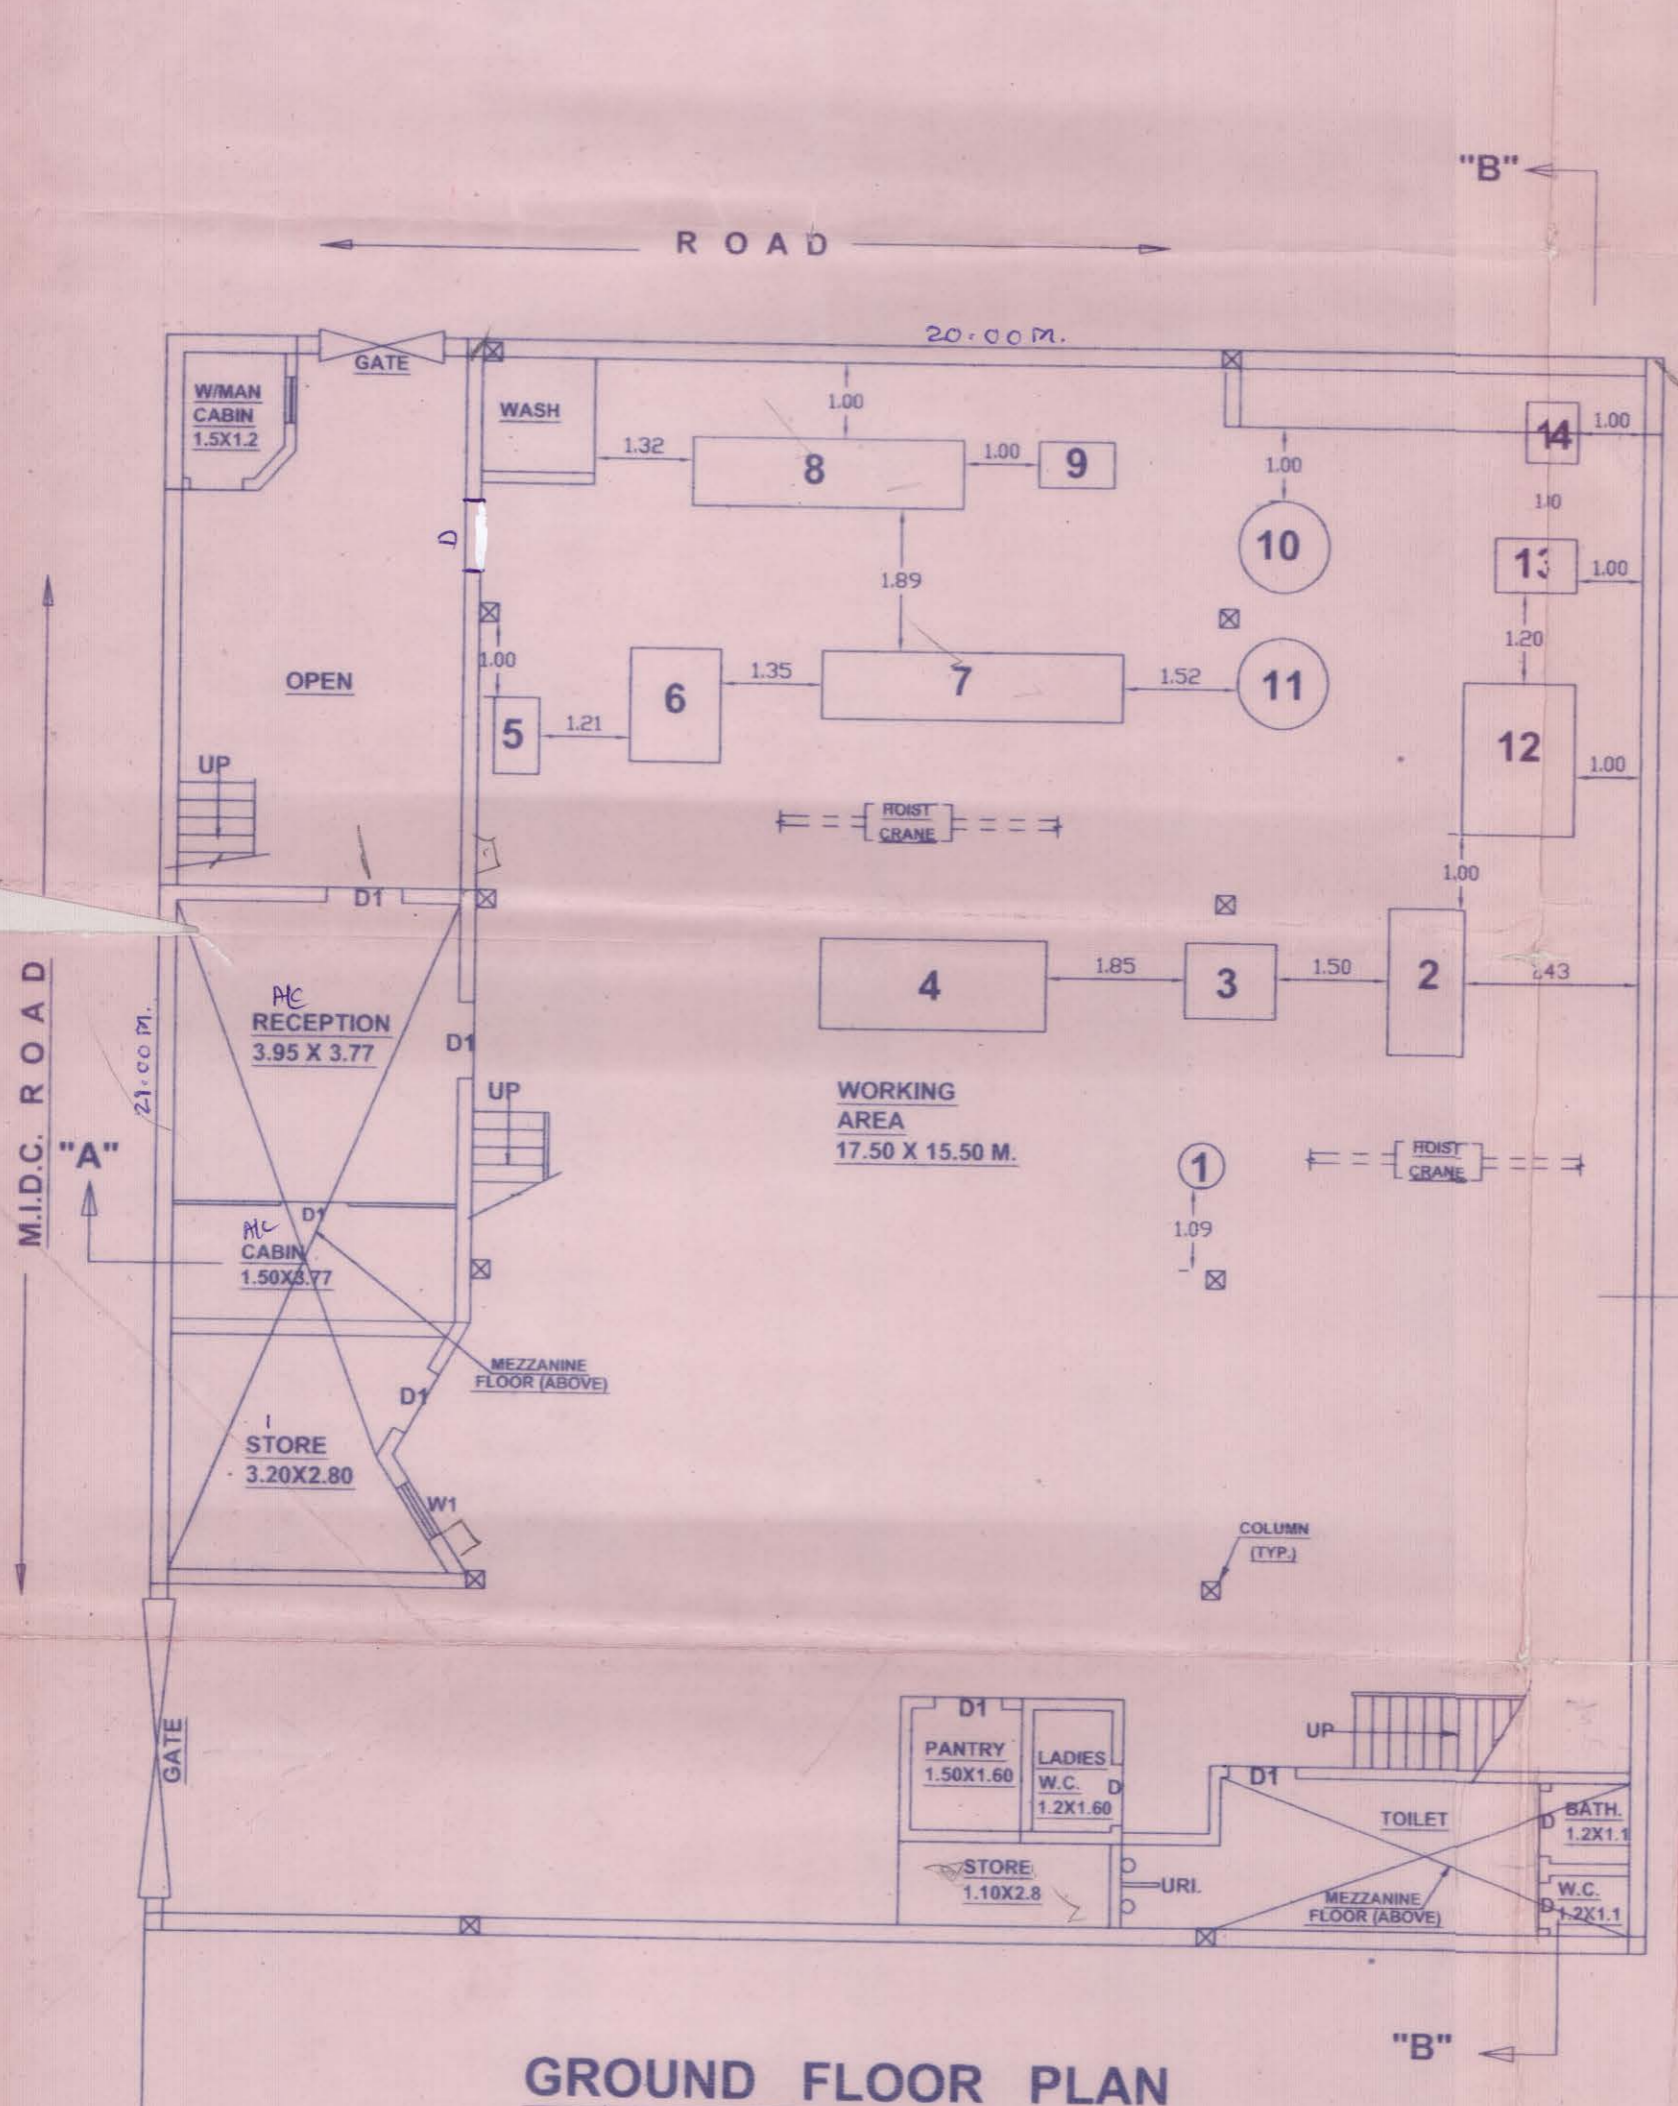


GROUND FLOOR PLAN

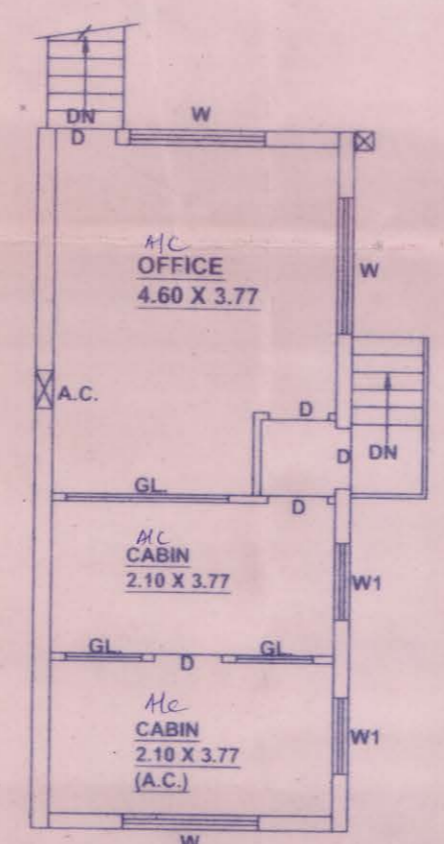


MEZZANINE FLOOR PLAN



MEZZANINE FLOOR PLAN  
(ABOVE TOILET AREA)

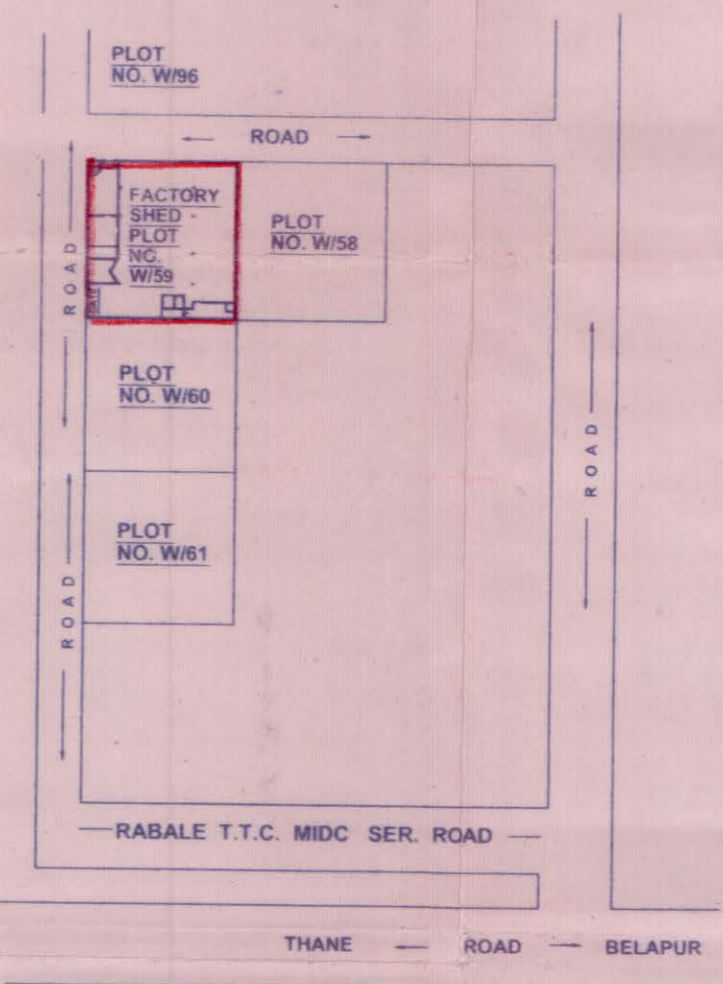

LOCATION PLAN  
N.T.S.

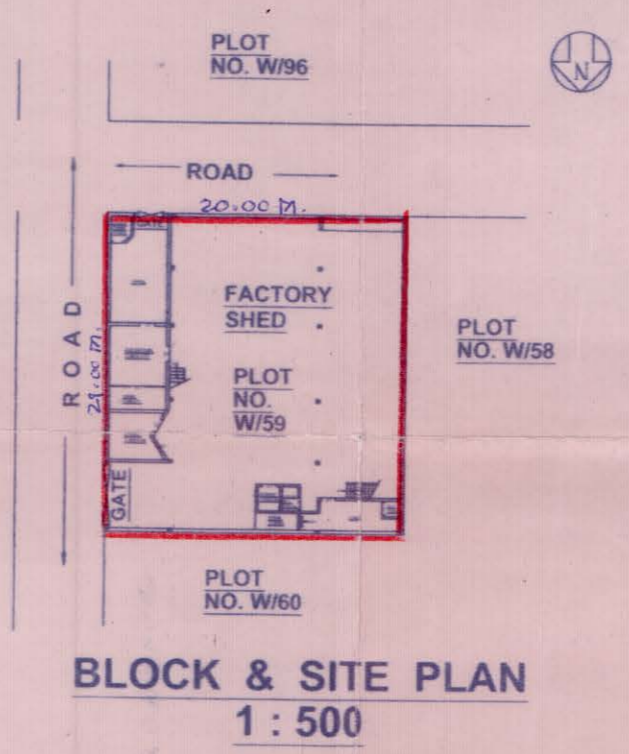

BLOCK & SITE PLAN  
1 : 500

**SCHEDULE OF OPENING**

CODE	DESCRIPTION	SIZE	REM.
D	DOOR	0.90 M. X 2.10 M.	---
D1	DOOR	1.00 M. X 2.20 M.	---
W	WINDOWS	1.80 M. X 1.20 M.	---
W1	WINDOWS	1.20 M. X 1.20 M.	---

**SCHEDULE OF MACHINERY**

NO.	DESCRIPTION	SIZE	QTY.
1	DRILL MACHINE	0.60 M. X 0.80 M.	1
2	WORKING TABLE	2.20 M. X 1.20 M.	1
3	WINDING MACHINE	1.20 M. X 1.20 M.	1
4	ASSEMBLY TABLE	3.00 M. X 1.20 M.	1
5	TESTING MACHINE	1.00 M. X 0.50 M.	1
6	TESTING MOTER	1.80 M. X 1.50 M.	1
7	LATHE MACHINE	4.00 M. X 1.00 M.	1
8	BALANCING MACHINE	4.00 M. X 1.00 M.	1
9	AIR COMPRESSER	0.50 DIA. X 1.00 M.	1
10	VARNISH TANK	1.20 DIA. X 1.50 HT.	1
11	VARNISH TANK	1.20 DIA. X 1.80 HT.	1
12	OVAN	2.10 M. X 1.80 M.	1
13	OVAN	1.40 M. X 0.80 M.	1
14	D. GENERATOR	0.80 M. X 0.80 M.	1

**M/S. SAI ENGINEERING WORKS**

PLOT NO. - W / 59, RABALE T.T.C. MIDC, NAVI-MUMBAI.  
DIST. - THANE, MAHARASHTRA.

SCALE	1 : 100	DATE	TITLE
DRN.	NPR	SEPT. 07	FACTORY PLAN WITH MACHINERY LAYOUT For Sai Engineering Works
DGN.			OWNERS SIGN. ---
CHK.			DRG. NO. --- SEW / FA / 01