


SECTION C-C
SCALE - 1:100

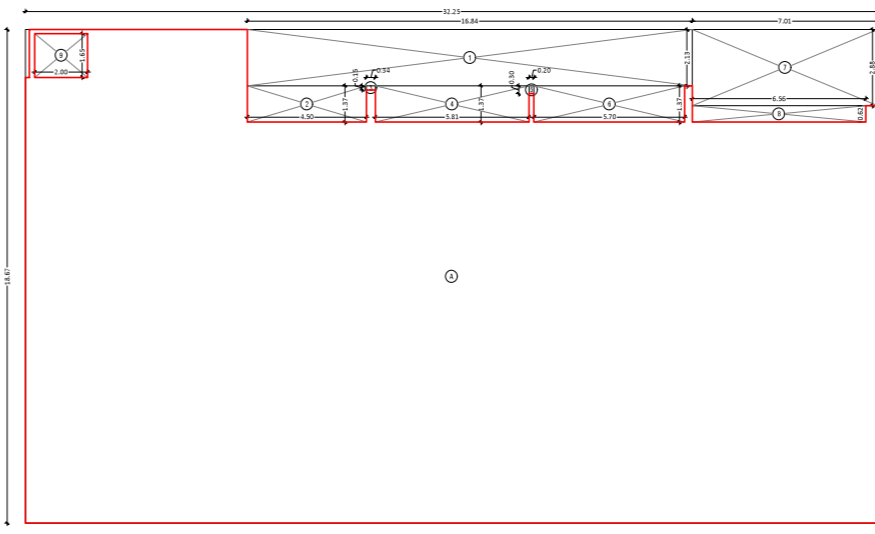


AREA DIAGRAM OF FIRST FLOOR
(COMMERCIAL BLOCK)
SCALE - 1:100


BASINMENT VENTILATION STATEMENT	
BASINMENT AREA	208.41
REQ. VENT. 2.0%	39.662 SQ.MT.
DETAILS OF VENTILATION	
CUTOFF - 1	30.880 SQ.MT.
CUTOFF - 2	8.779 SQ.MT.
TOTAL	39.660 SQ.MT.
VENT. PROVIDED	39.660 SQ.MT.

BUILT UP AREA CALCULATION	
FIRST FLOOR (COMMERCIAL BLOCK)	
A	32.25 X 18.67 X 1 NO = 601.11 SQ.MT.
TOTAL ADDITION = 601.11 SQ.MT.	

DEDUCTIONS	
1	16.84 X 2.13 X 1 NO = 35.87 SQ.MT.
2	4.59 X 1.37 X 1 NO = 6.17 SQ.MT.
3	0.34 X 0.15 X 1 NO = 0.05 SQ.MT.
4	5.81 X 1.37 X 1 NO = 7.96 SQ.MT.
5	0.23 X 0.38 X 1 NO = 0.09 SQ.MT.
6	5.73 X 1.37 X 1 NO = 7.81 SQ.MT.
7	7.01 X 2.08 X 1 NO = 14.58 SQ.MT.
8	4.58 X 0.62 X 1 NO = 2.85 SQ.MT.
9	2.29 X 1.03 X 1 NO = 2.36 SQ.MT.
TOTAL DEDUCTION = 85.45 SQ.MT.	
TOTAL BUILT UP AREA (A-11) = 515.66 SQ.MT.	

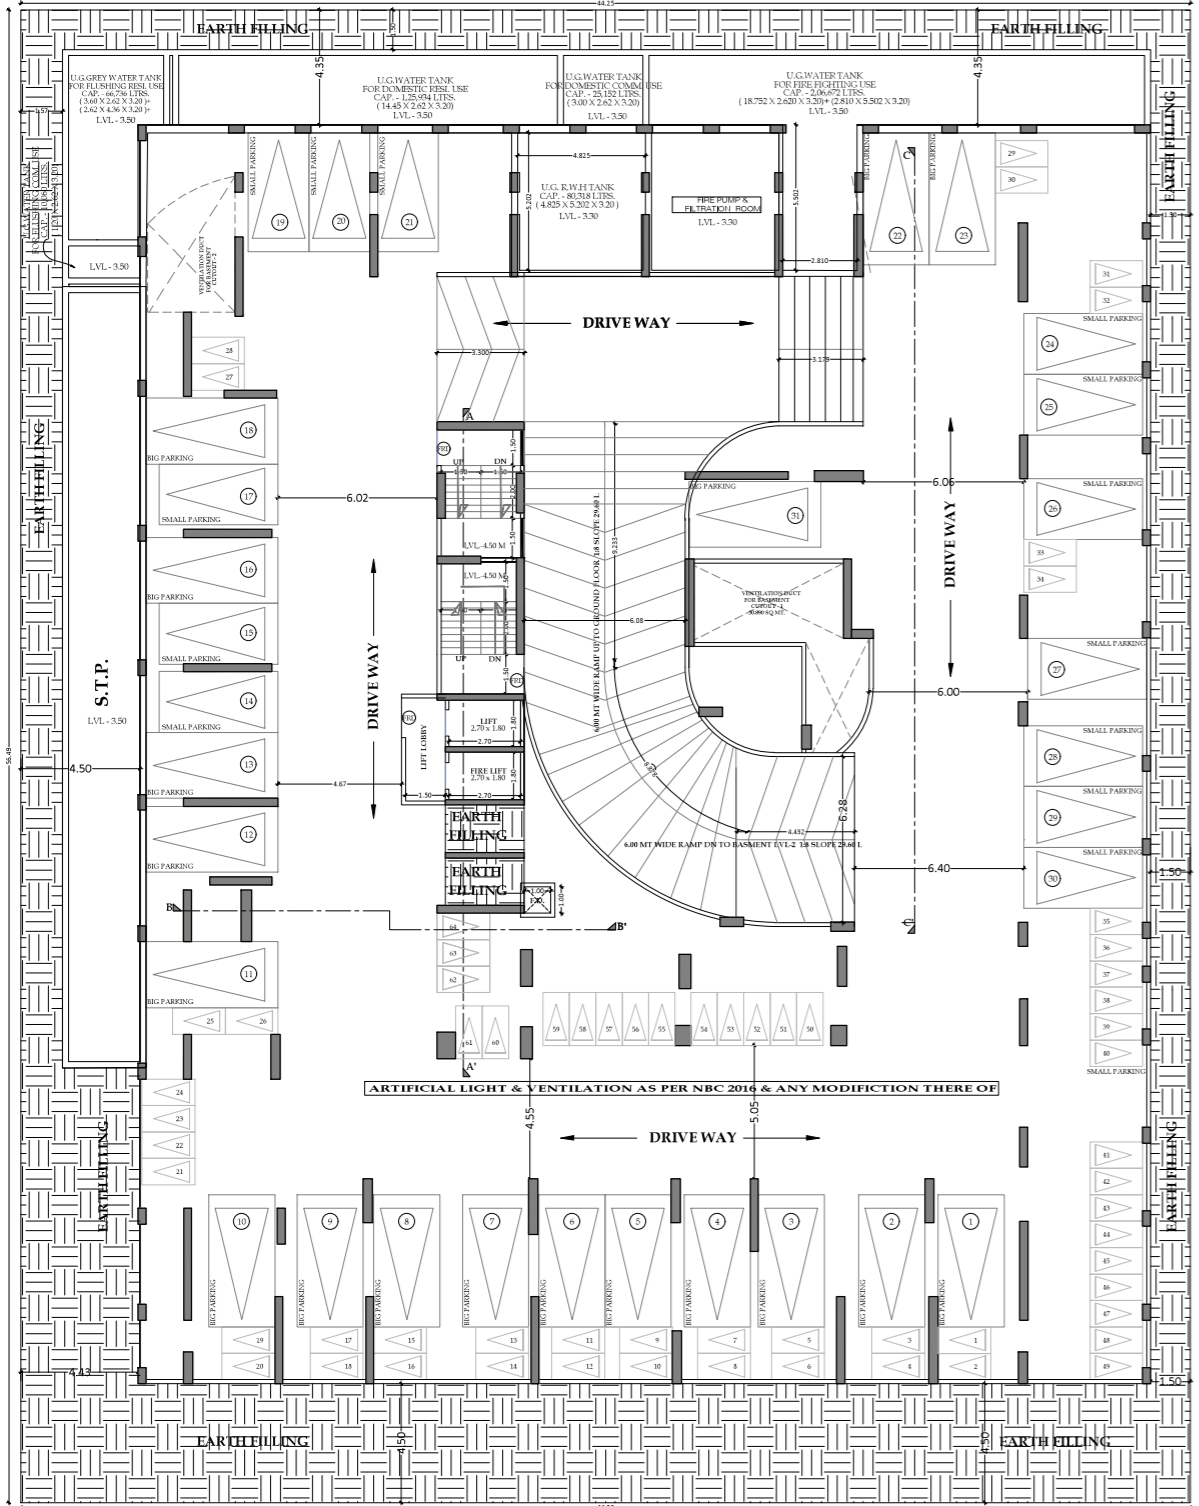

BASEMENT FLOOR LVL - 1 & 2
SCALE - 1:100

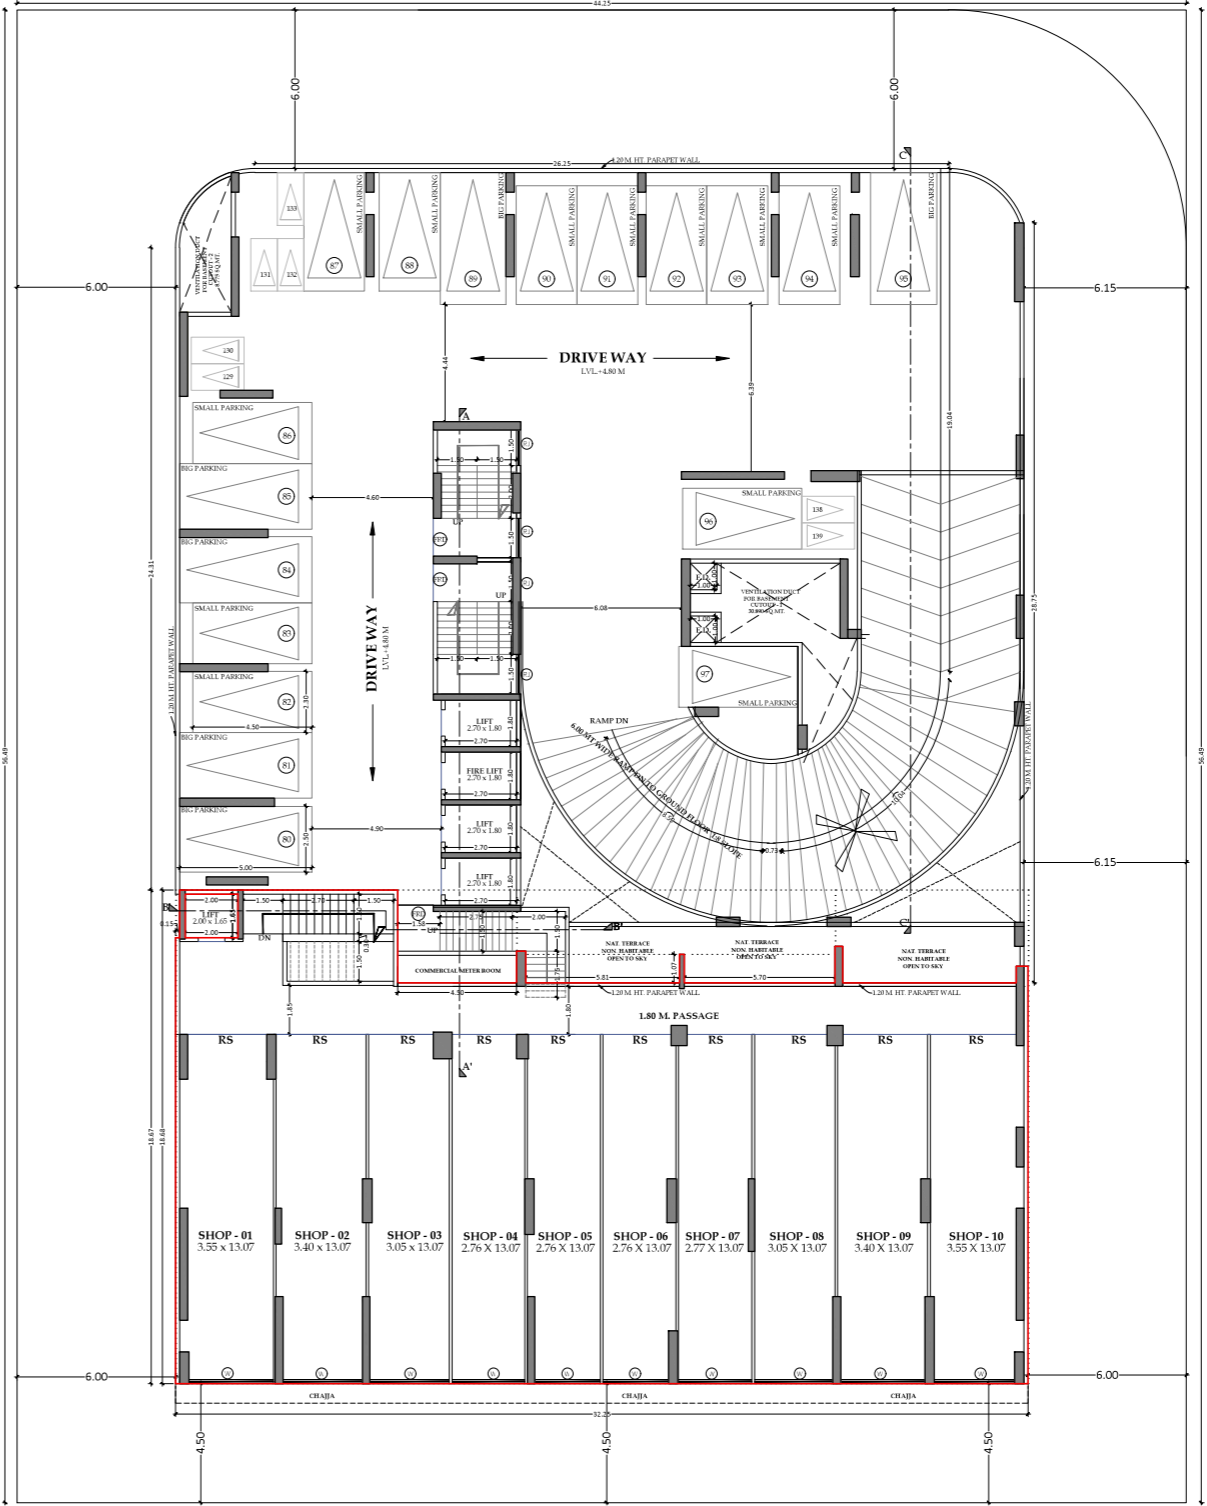

1ST FLOOR PLAN
SCALE - 1:100

APPROVED SUBJECT TO THE CONDITIONS MENTIONED IN This Office Letter

No. CIDCO/BP-18540/TPO(NM & KJ)/2023/12084
Dtd. 01 Mar 2024
Signature valid

NAME, ADDRESS & SIGN OF OWNER
M/s. Shyam Builders And Developers through its partners Mr. Kailash Vasta Ravat & Others Six Add

NAME, ADDRESS & SIGN OF ARCHITECT

Ar. Amitkumar B. Patel (Reg. No. CA/2014/63182)



OFFICE NO- 12, GROUND FLOOR, GREAT EASTERN SUMMIT WING-B, PLOUNDER-66, SECTOR-15, C.A.D. BELAPUR, NAVI MUMBAI-400114
Call : 022-40126328 & 022-41274623
www.destinationarchitects.com / destinationindia@gmail.com


JOB NO	DRG. NO.	SCALE	DRAWN BY	DATE
RP-18540	AS SHOWN	SUSHANT	31/01/2024	

APPROVED SUBJECT TO THE CONDITIONS MENTIONED IN This Office Letter

No. CIDCO/BP-18540/TPO(NM & K)/2023/12084
01 Mar 2024


Signature valid
Stamp of ARCHITECT

Table with 3 columns: Sl. No., Description, Area (sq. m). Lists various rooms and their areas across multiple floors.

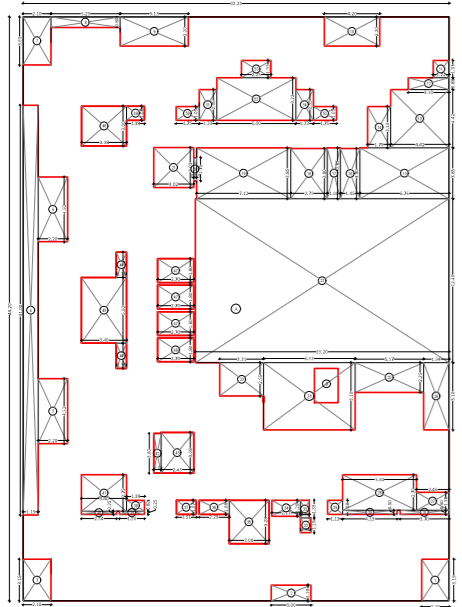

BUILT UP AREA CALCULATION 2ND FLOOR. Table with columns for Sl. No., Dimensions, and Area. Lists rooms like 2ND FLOOR (FITNESS CENTER/SOCIETY OFFICE) and their areas.


SCHEDULE OF DOORS & WINDOWS. Table with columns for TYPE, OPENING AREA IN SQ.M, SIZE OF OPENING, and DESCRIPTION OF FINISH. Lists various door and window types and their specifications.

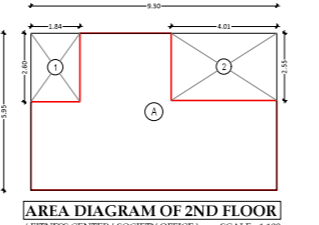

BUILT UP AREA CALCULATION 2ND FLOOR (FITNESS CENTER/ SOCIETY OFFICE). Table with columns for Sl. No., Dimensions, and Area.

DEDUCTIONS. Table with columns for Sl. No., Dimensions, and Area. Lists deductions for the fitness center area.


TOTAL BUILT UP AREA (A-Y). Summary table for the fitness center area.

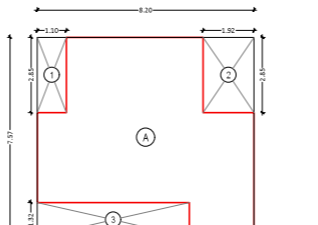

BUILT UP AREA CALCULATION 2ND FLOOR (DRIVER ROOM). Table with columns for Sl. No., Dimensions, and Area.

DEDUCTIONS. Table with columns for Sl. No., Dimensions, and Area. Lists deductions for the driver room area.



TOTAL BUILT UP AREA (A-Y). Summary table for the driver room area.

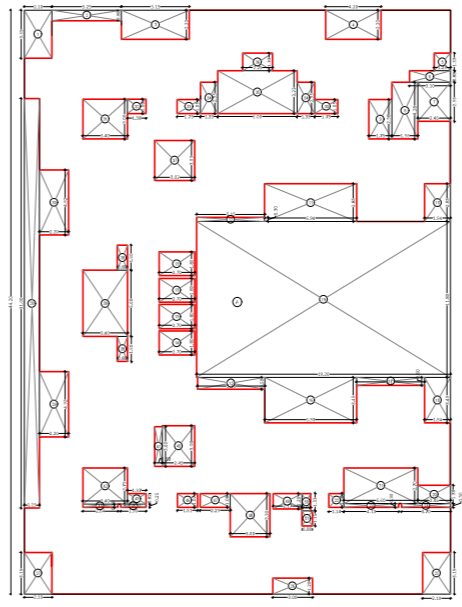

BUILT UP AREA CALCULATION 3RD TO 7TH, 9TH, 10TH FLOOR. Table with columns for Sl. No., Dimensions, and Area. Lists rooms for multiple floors.

DEDUCTIONS. Table with columns for Sl. No., Dimensions, and Area. Lists deductions for the upper floors.

TOTAL BUILT UP AREA (A-Y). Summary table for the upper floors.

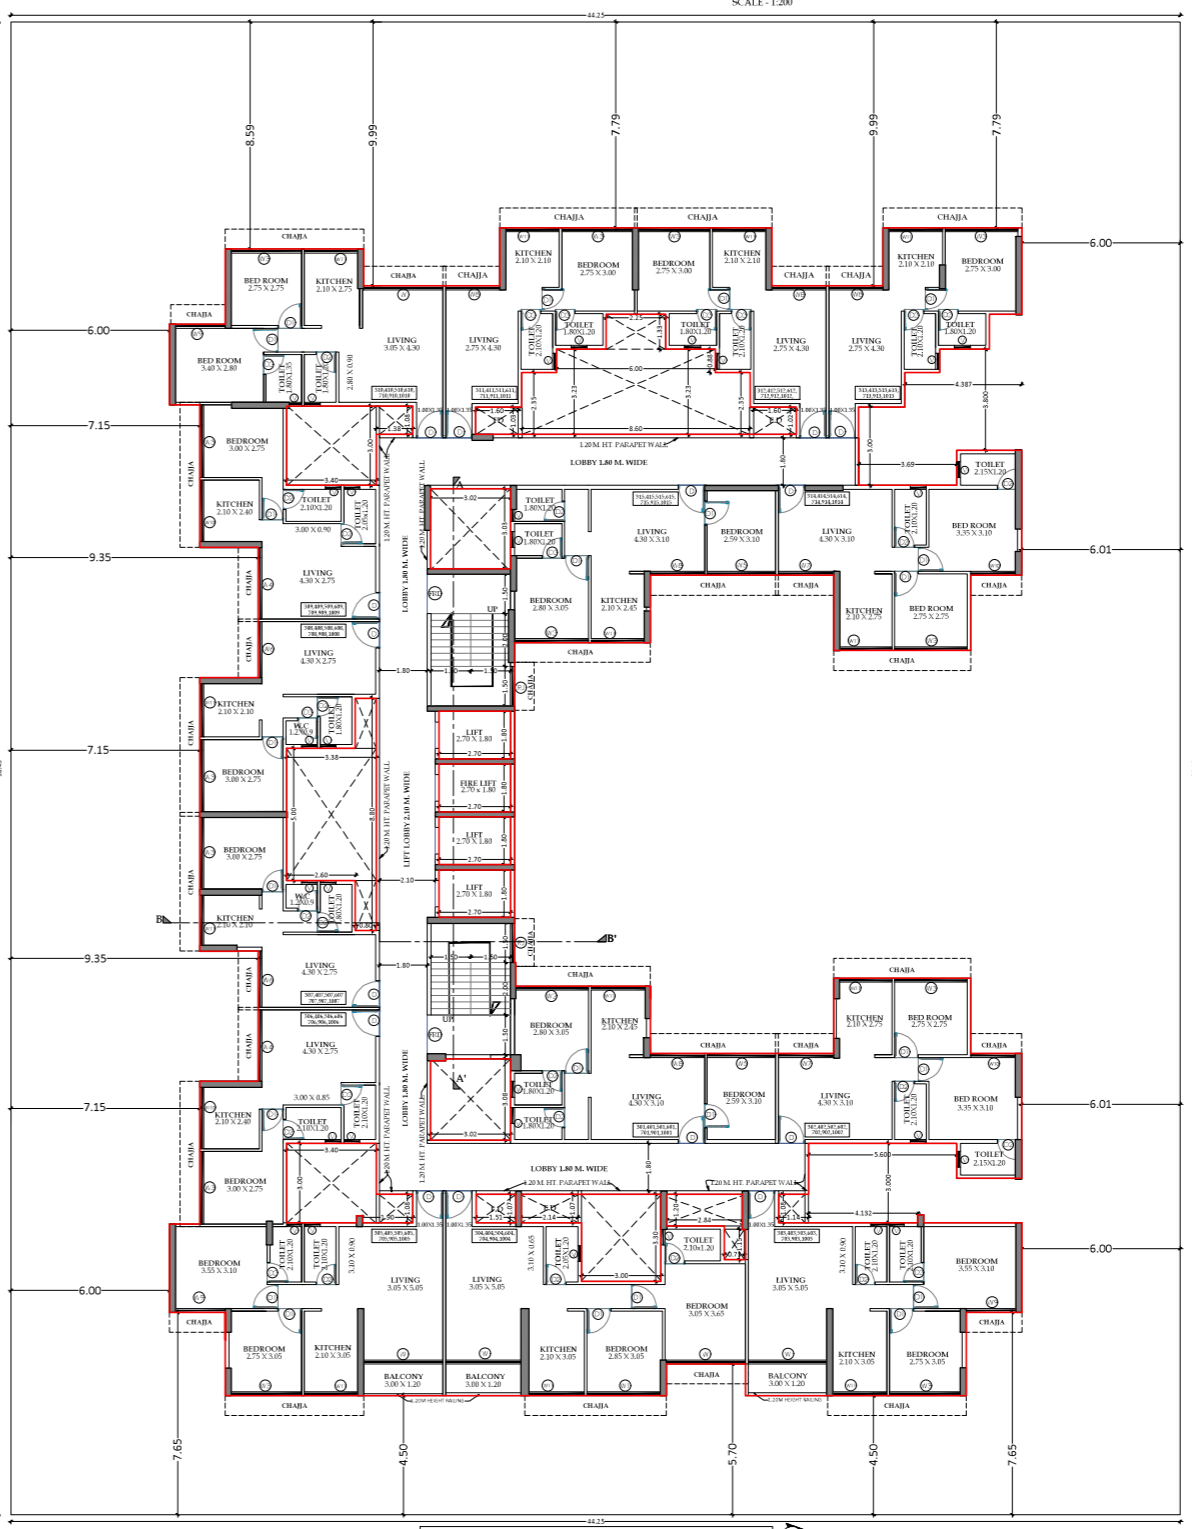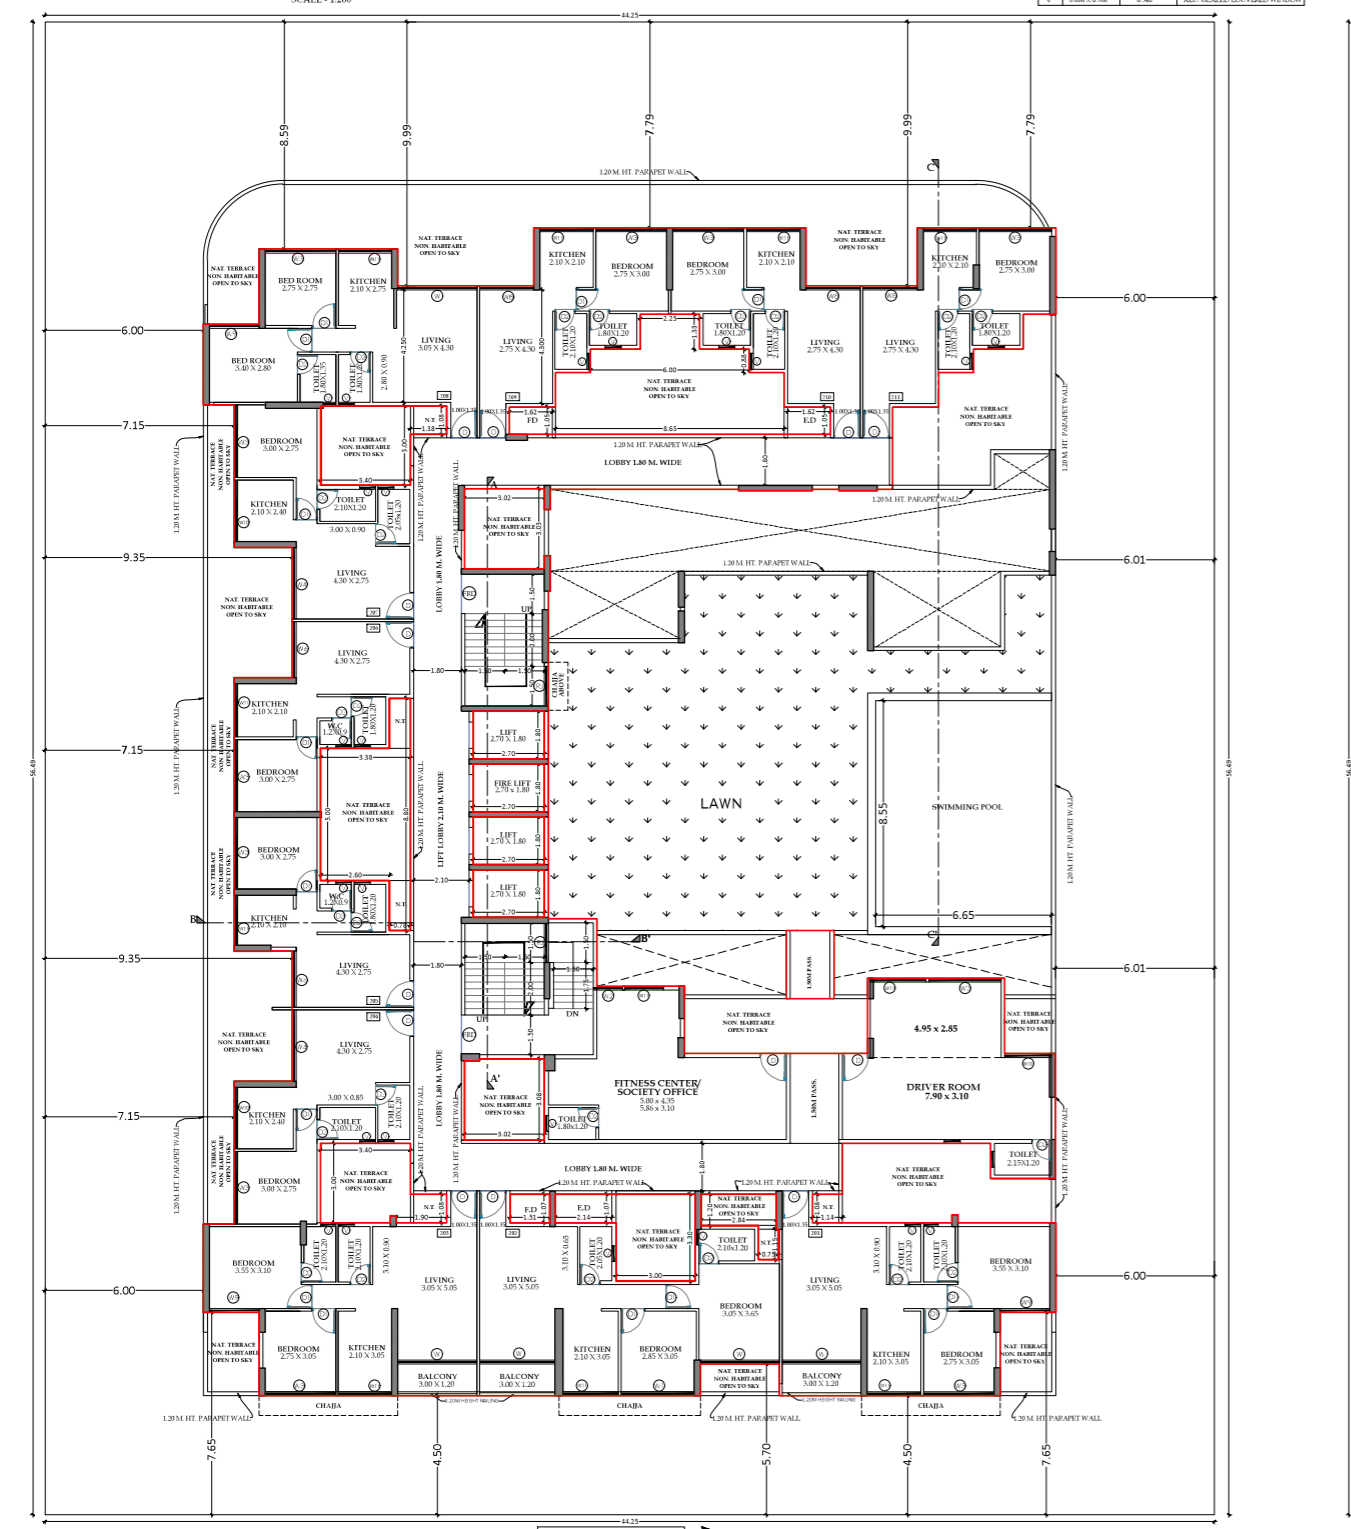

NAME, ADDRESS & SIGN OF OWNER
M/s. Shyam Builders And Developers
through its partners Mr. Kailash Vasta Ravat & Others Six Add

NAME, ADDRESS & SIGN OF ARCHITECT

Ar. Amitkumar B. Patel
(Reg. No. CA/2014/63182)

DESTINATION ARCHITECTURE INTERIOR DESIGNS


OFFICE NO: 12, GROUND FLOOR, GREAT EASTERN SUMMIT WING-B, PLOTTING-66, SECTOR-15, C.A.D. BELUR, NAVI MUMBAI. 400114
Call : 022-40126320 & 022-41276223
www.destinationarchitect.com / destinationind@gmail.com

JOB NO. DRG. NO. SCALE DRAWN BY DATE
RP-18540 AS SHOWN SUSHANT 31/01/2024

APPROVED SUBJECT TO THE CONDITIONS MENTIONED IN This Office Letter

No. CIDCO/BP-18540/TPO(NM & K)/2023/12084 01 Mar 2024

Signature valid

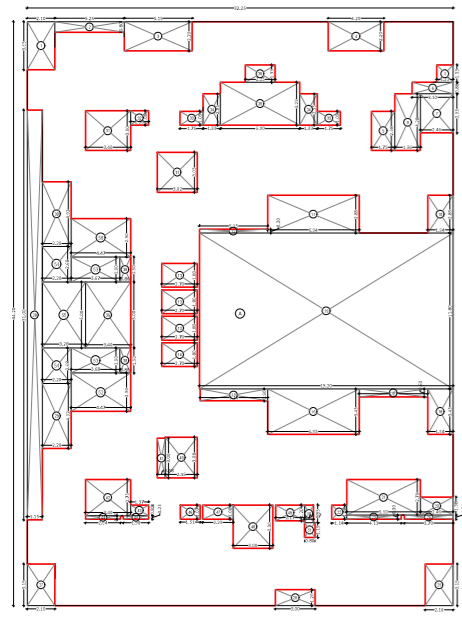


AREA DIAGRAM OF 8TH & 11TH FLOOR SCALE - 1:200

Table with columns for floor, area, and deductions. Includes 'BUILT UP AREA CALCULATION' and 'DEDUCTIONS'.

Table with columns for floor, area, and deductions. Includes 'REFUGE AREA CALCULATION' for 8th floor and 11th floor.

Table with columns for floor, area, and deductions. Includes 'REFUGE AREA CALCULATION' for 8th floor and 11th floor.


Table with columns for floor, area, and deductions. Includes 'REFUGE AREA CALCULATION' for 11th floor and 12th floor.

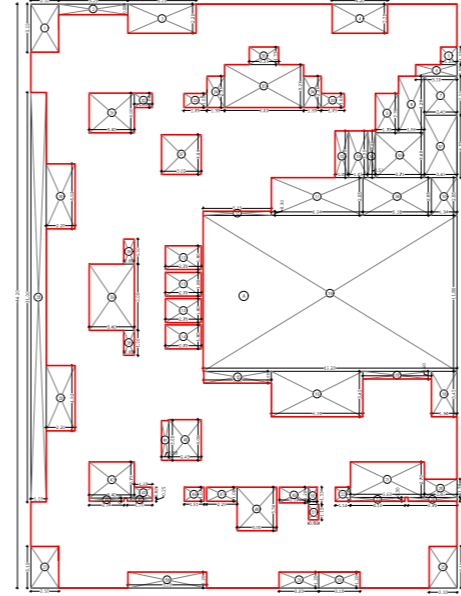


AREA DIAGRAM OF 12TH FLOOR SCALE - 1:200

Table with columns for floor, area, and deductions. Includes 'BUILT UP AREA CALCULATION' and 'DEDUCTIONS'.

Table with columns for floor, area, and deductions. Includes 'BUILT UP AREA CALCULATION' and 'DEDUCTIONS'.

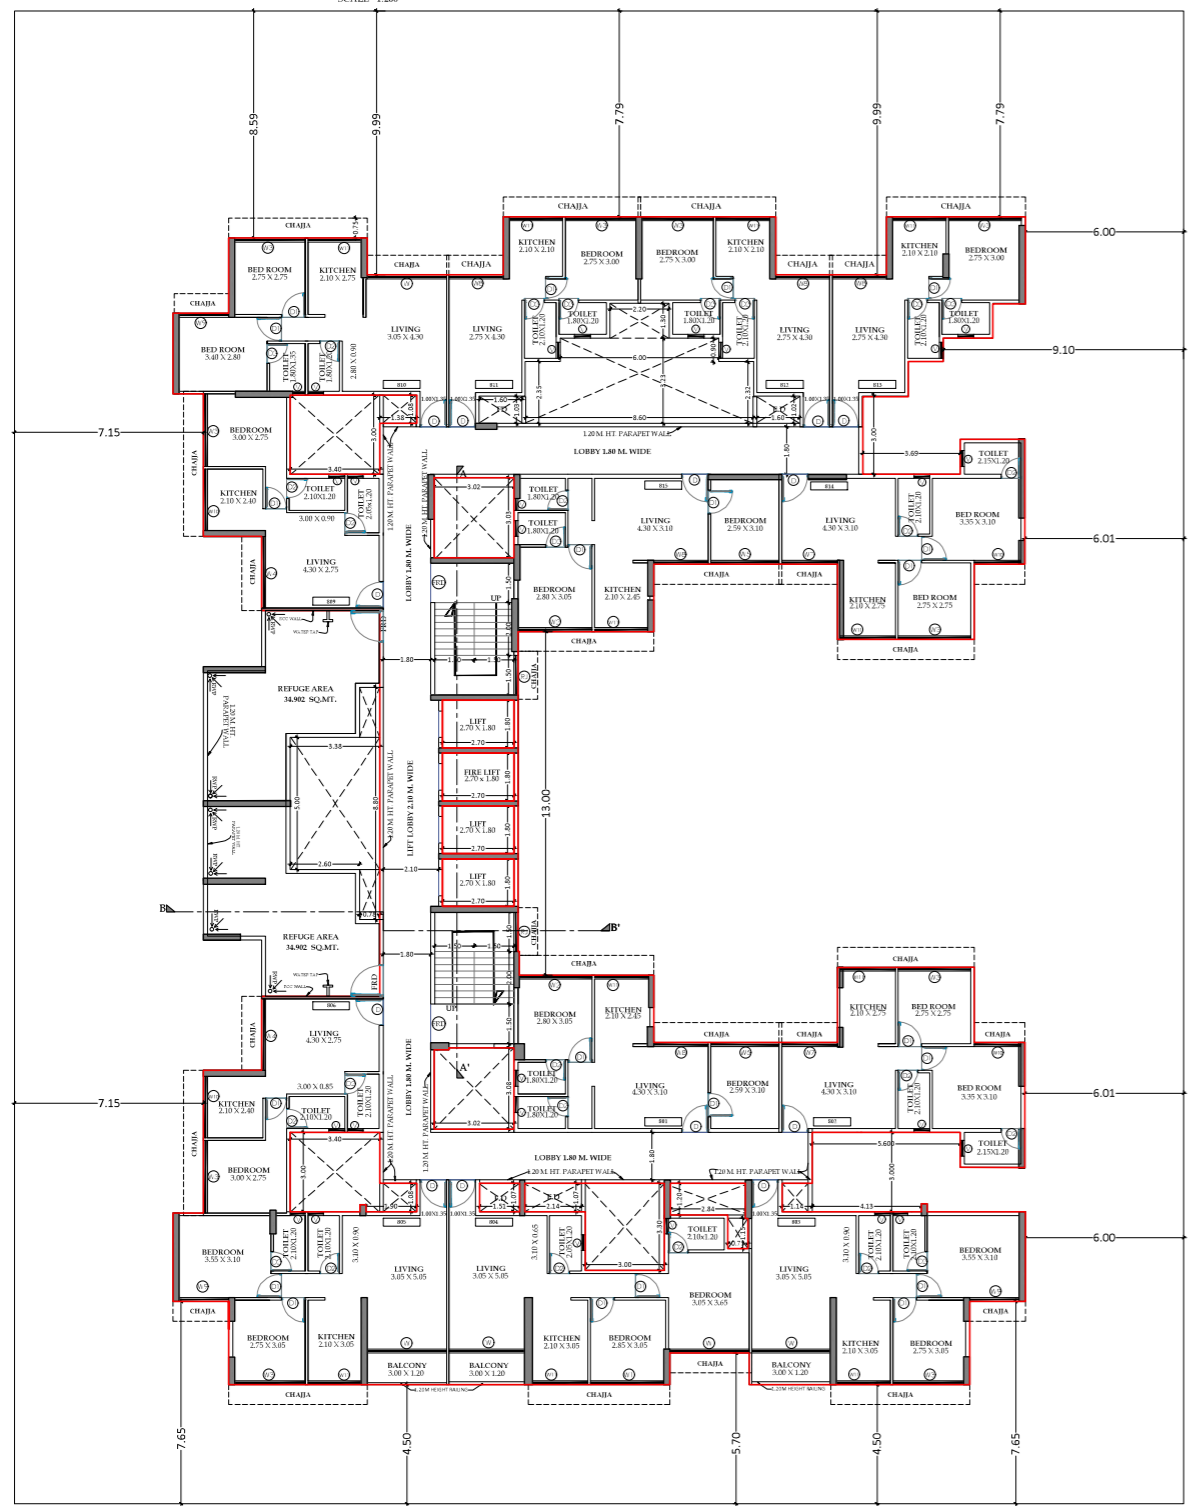

8TH FLOOR PLAN SCALE - 1:100

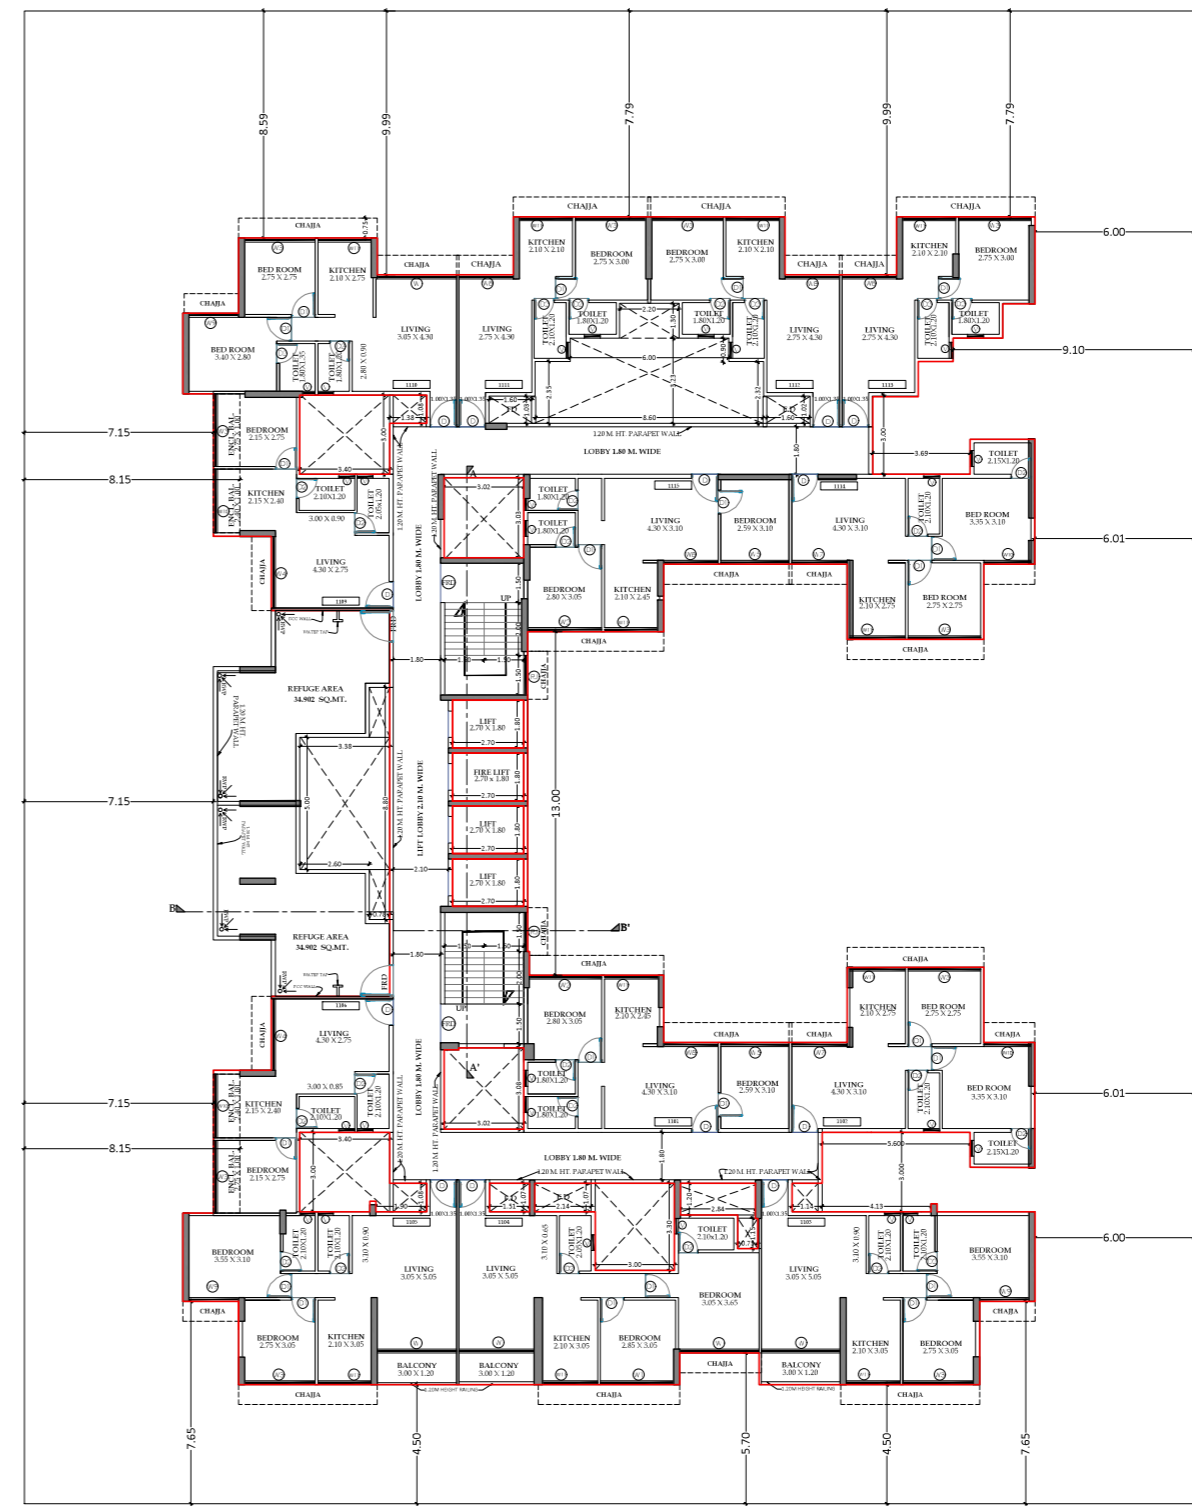

11TH FLOOR PLAN SCALE - 1:100

NAME, ADDRESS & SIGN OF OWNER M/s. Shyam Builders And Developers through its partners Mr. Kailash Vasta Ravat & Others Six Add

NAME, ADDRESS & SIGN OF ARCHITECT

Ar. Amitkumar B. Patel (Reg. No. CA/2014/63182)





OFFICE NO- 12, GROUND FLOOR, GREAT EASTERN SUMMIT WING-B, PLOTTING-66, SECTOR-15, C.A.D. BELUR, NAVI MUMBAI. 400114

Job No, DRG. NO, SCALE, DRAWN BY, DATE, RP-18540, AS SHOWN, SUSHANT, 31/01/2024

APPROVED SUBJECT TO THE CONDITIONS MENTIONED IN This Office Letter

No. CIDCO/BP-18540/TPO(NM & K)/2023/12084
 Dtd. 01 Mar 2024

Signature valid

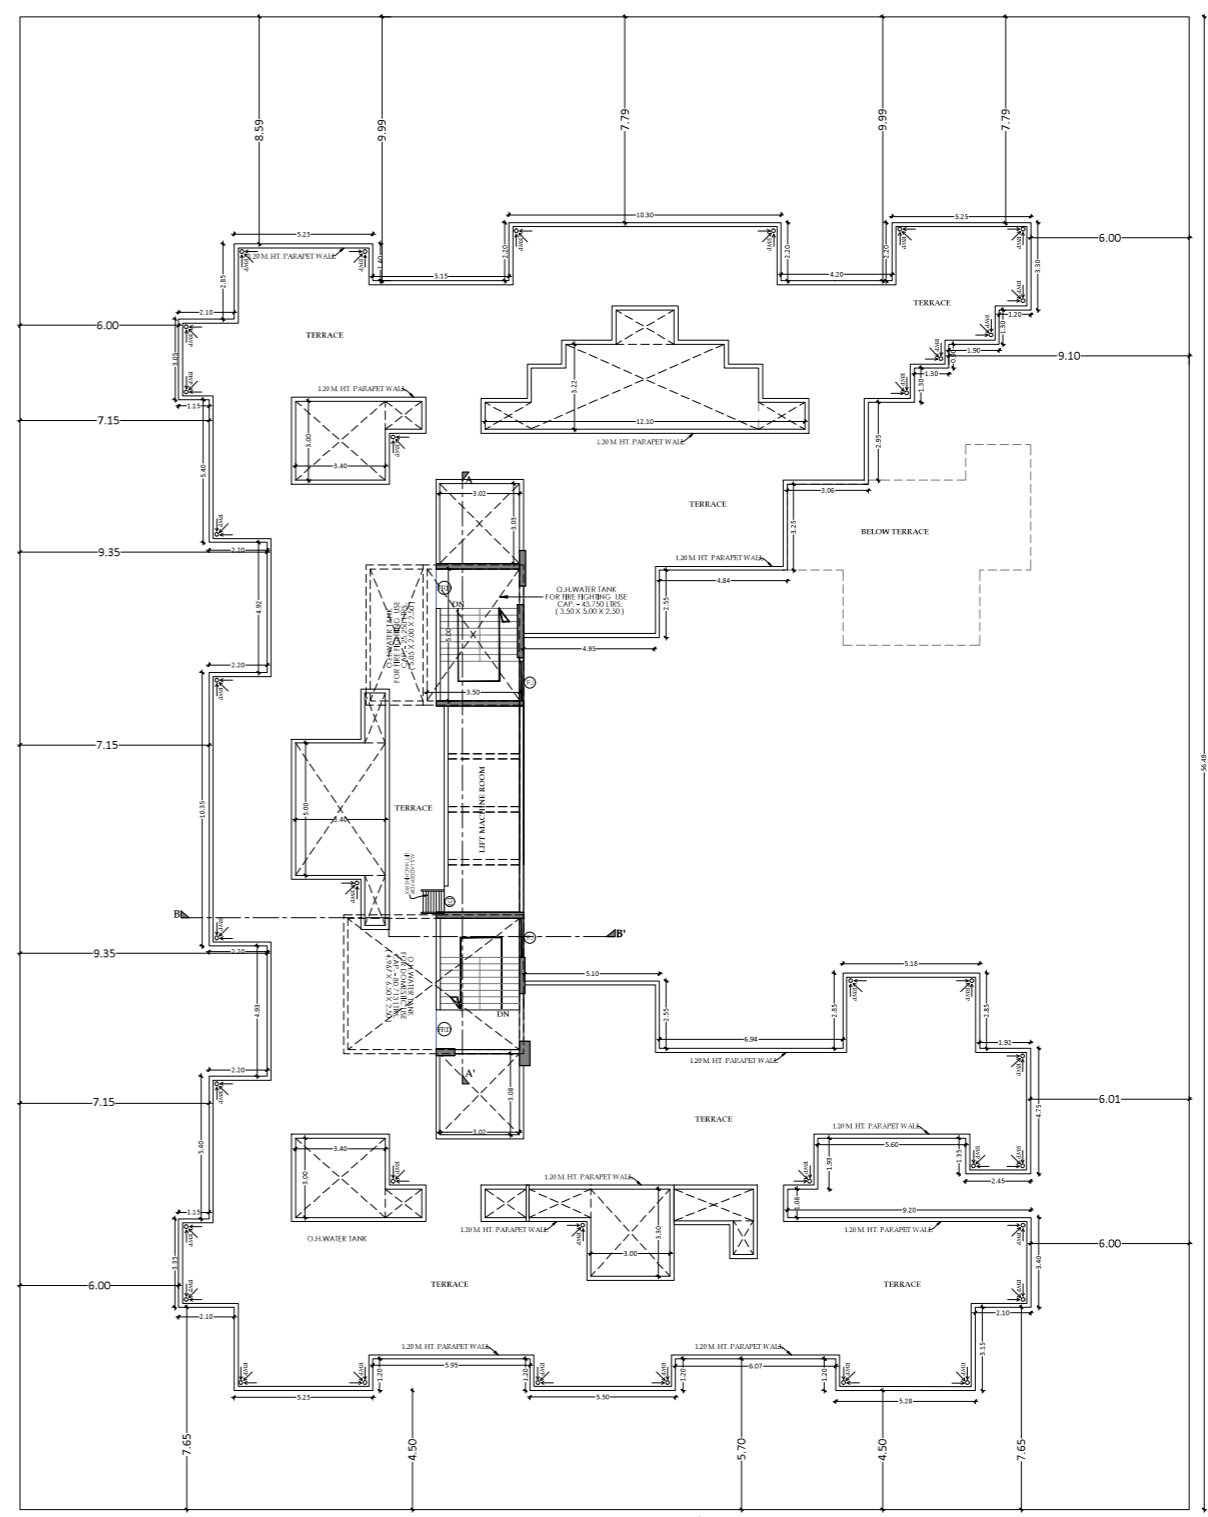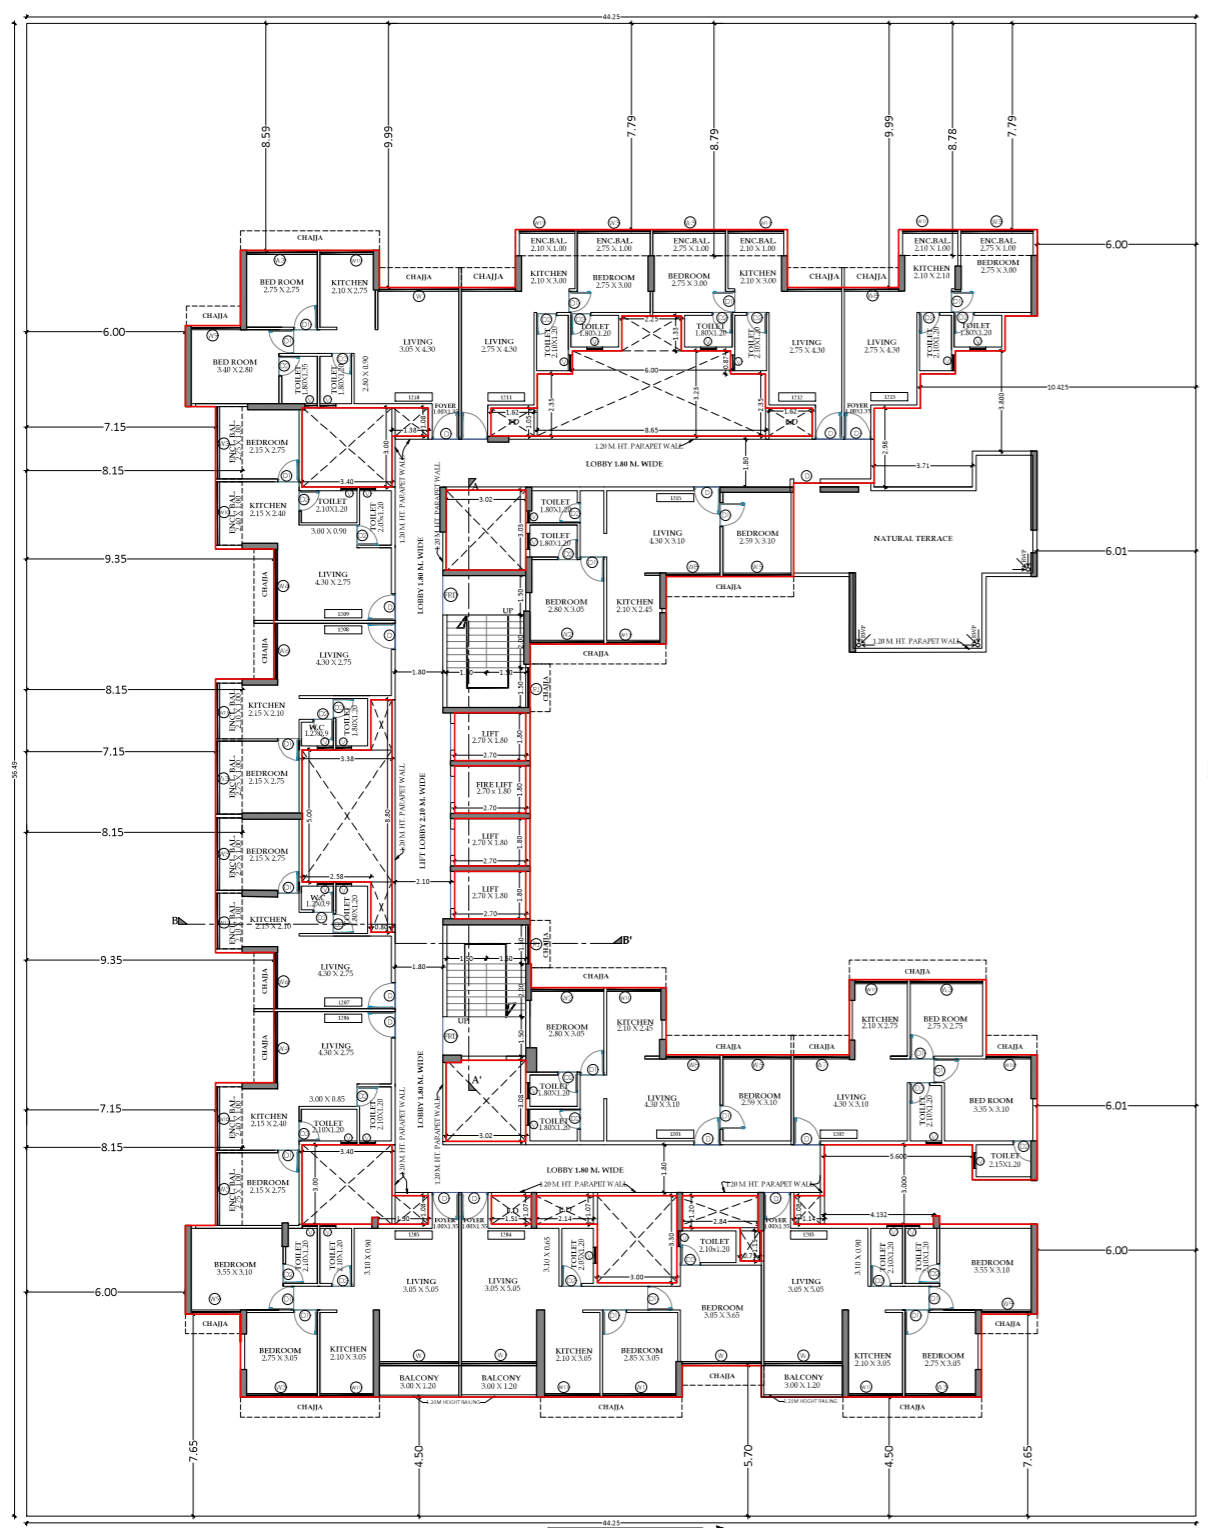

NAME, ADDRESS & SIGN OF OWNER
 M/s. Shyam Builders And Developers through its partners Mr. Kailash Vasta Ravat & Others Six Add

NAME, ADDRESS & SIGN OF ARCHITECT

Ar. Amitkumar B. Patel
 (Reg. No. CA/2014/63182)

DESTINATION
 ARCHITECTURE INTERIOR DESIGNS


OFFICE NO- 12, GROUND FLOOR, GREAT EASTERN SUMMIT WING-B, PLOIND-66, SECTOR-15, C.A.D. BELAPUR, NAVI MUMBAI. 400114
 C all : 022-40126328 & 022-41274623
 www.destinationarchitects.com / destinationindia@gmail.com

JOB NO	DRG. NO.	SCALE	DRAWN BY	DATE
RP-18540	AS SHOWN	SUSHANT	31/01/2024	

APPROVED SUBJECT TO THE CONDITIONS MENTIONED IN This Office Letter

No. CIDCO/BP-18540/TPO(NM & K)/2023/12084
 Dtd. 01 Mar 2024

Signature valid

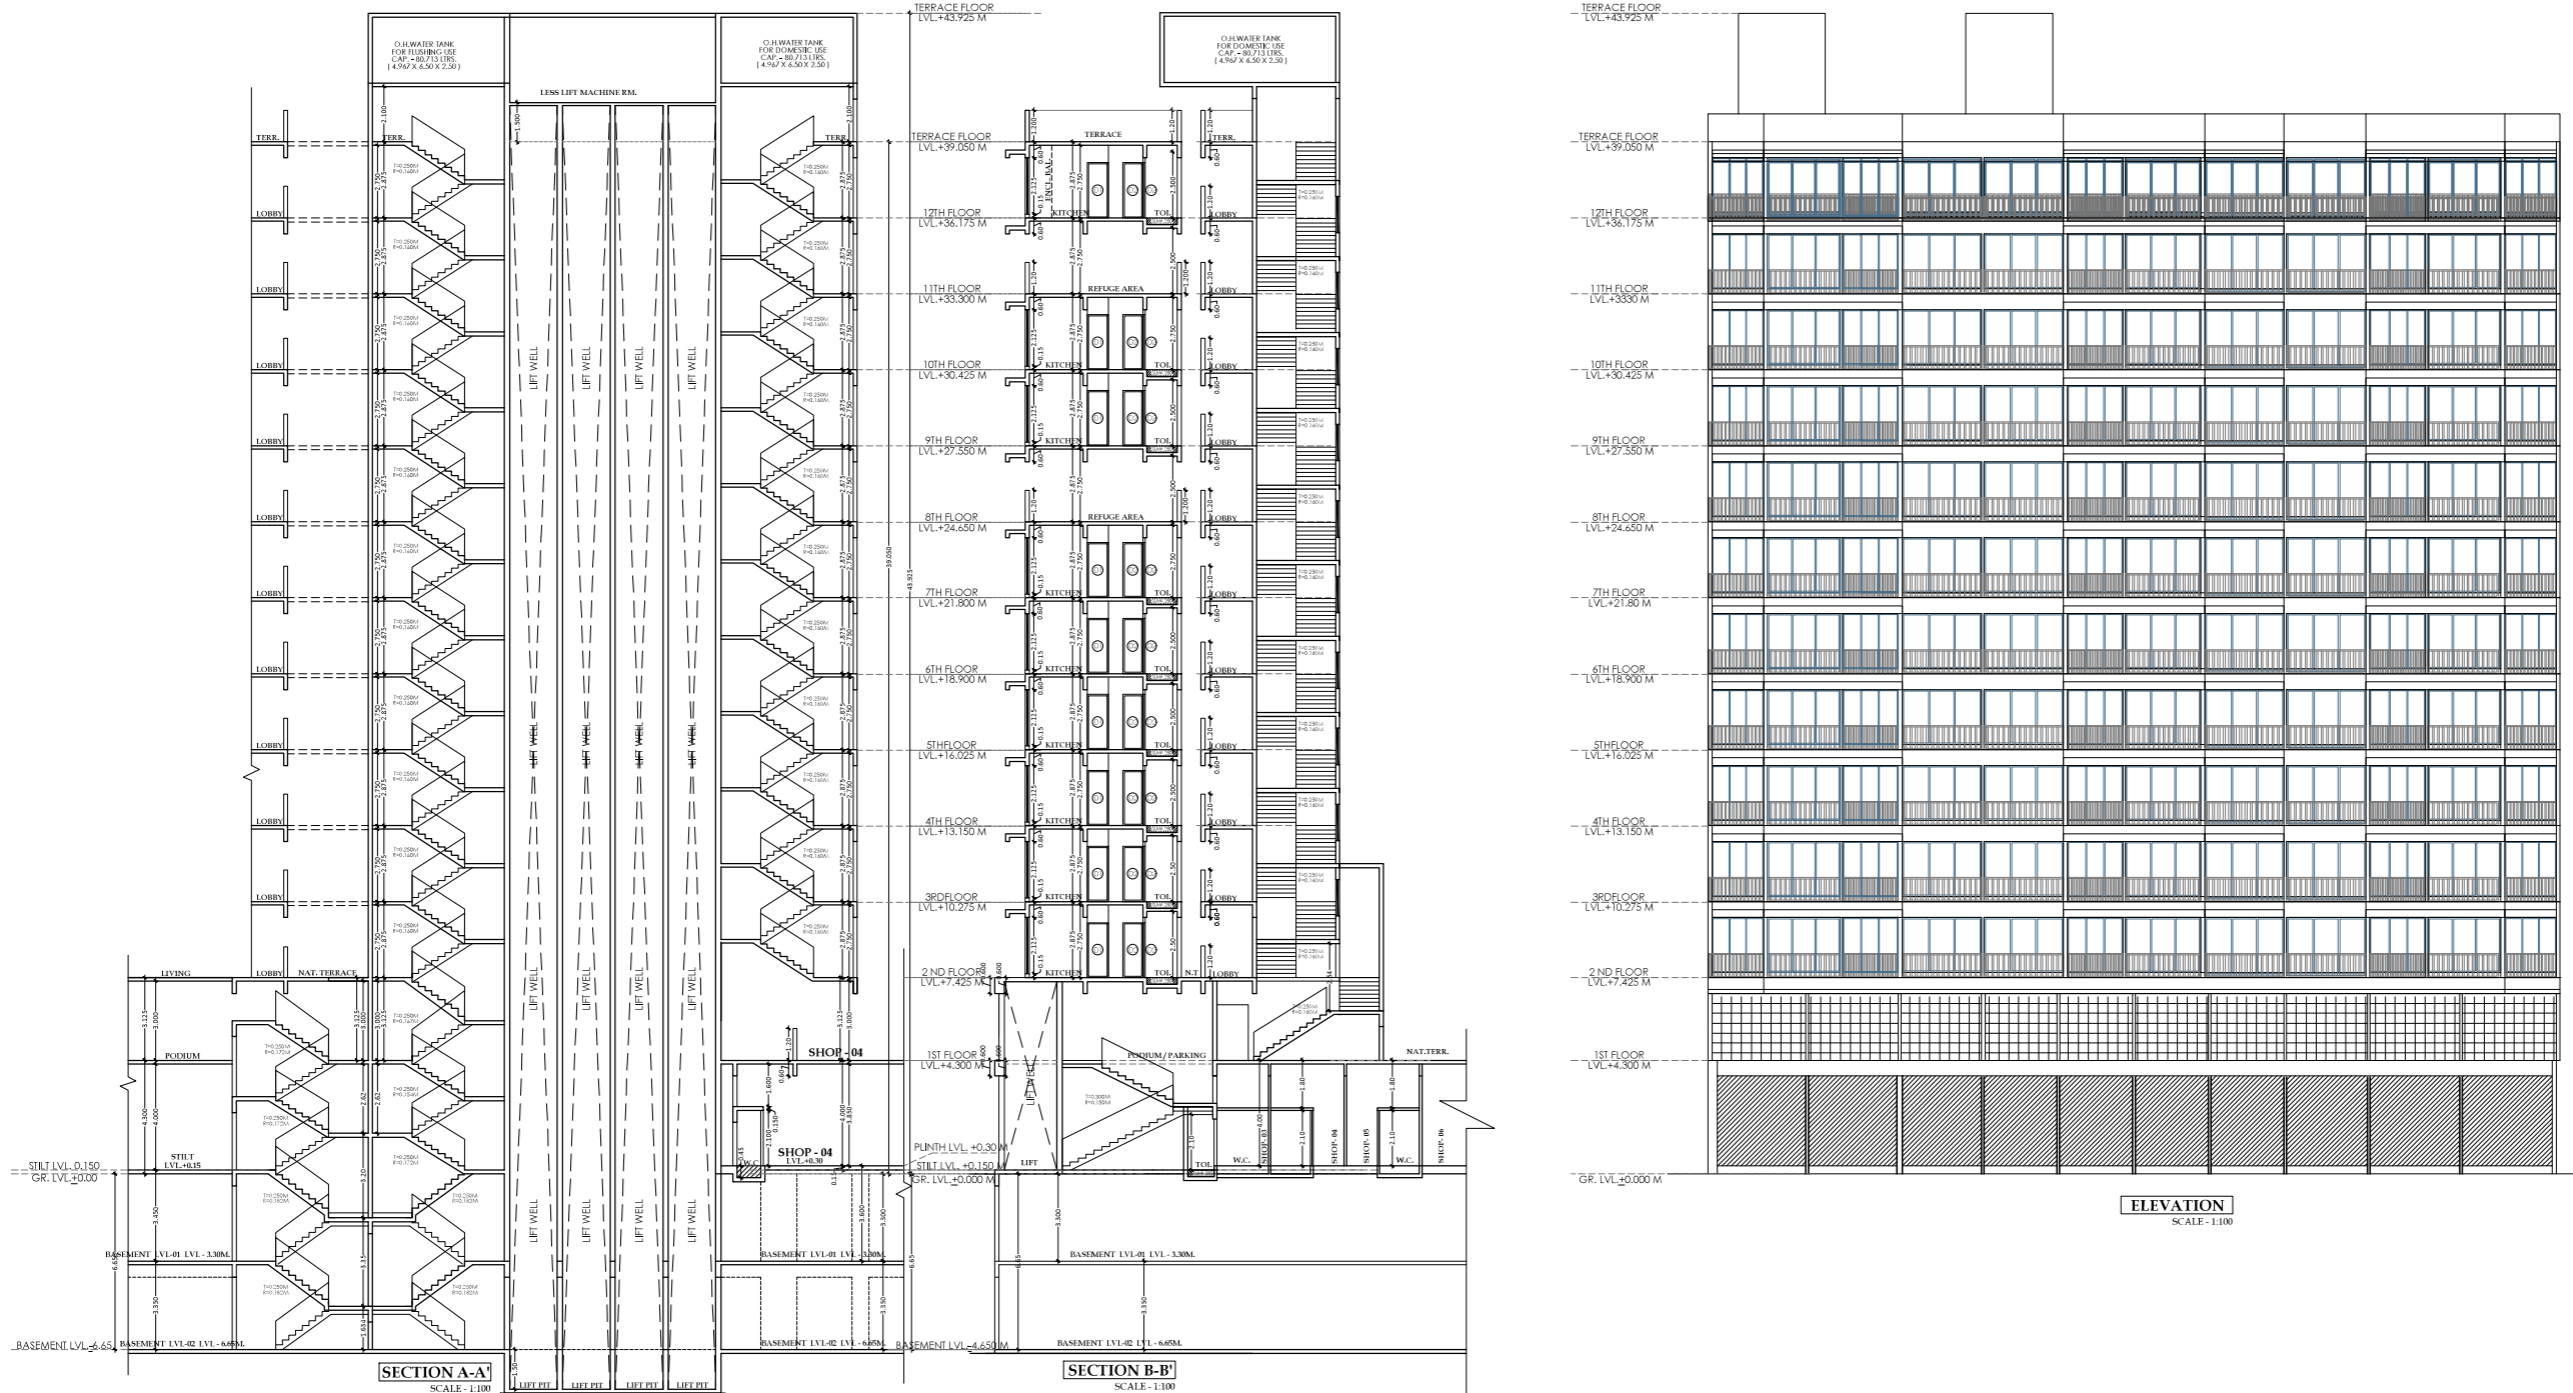

NAME, ADDRESS & SIGN OF OWNER
 M/s. Shyam Builders And Developers
 through its partners Mr. Kailash Vasta Ravat
 & Others Six Add

NAME, ADDRESS & SIGN OF ARCHITECT

Ar. Amitkumar B. Patel
 (Reg. No. CA/2014/63182)



OFFICE NO: 12, GROUND FLOOR, GREAT EASTERN SUMMIT WING-B, PLOUNDER-66, SECTOR-15, C.A.D. BELAPUR, NAVI MUMBAI. 400114
 C All : 022-40126320 & 022-41274623
 www.destinationarchitects.com / destinationindia@gmail.com

JOB NO	DRG. NO.	SCALE	DRAWN BY	DATE
RP-18540	AS SHOWN	SUSHANT	31/01/2024	