


कार्यकारी अभियंते
 इमारत प्रस्ताव "बी" विभागात
 21 NOV 2009
 कार्यकारी अभियंते इमारत,
 प्रस्ताव (प. उपकारी) 2
 सहस्रमूर्त मालगवानी

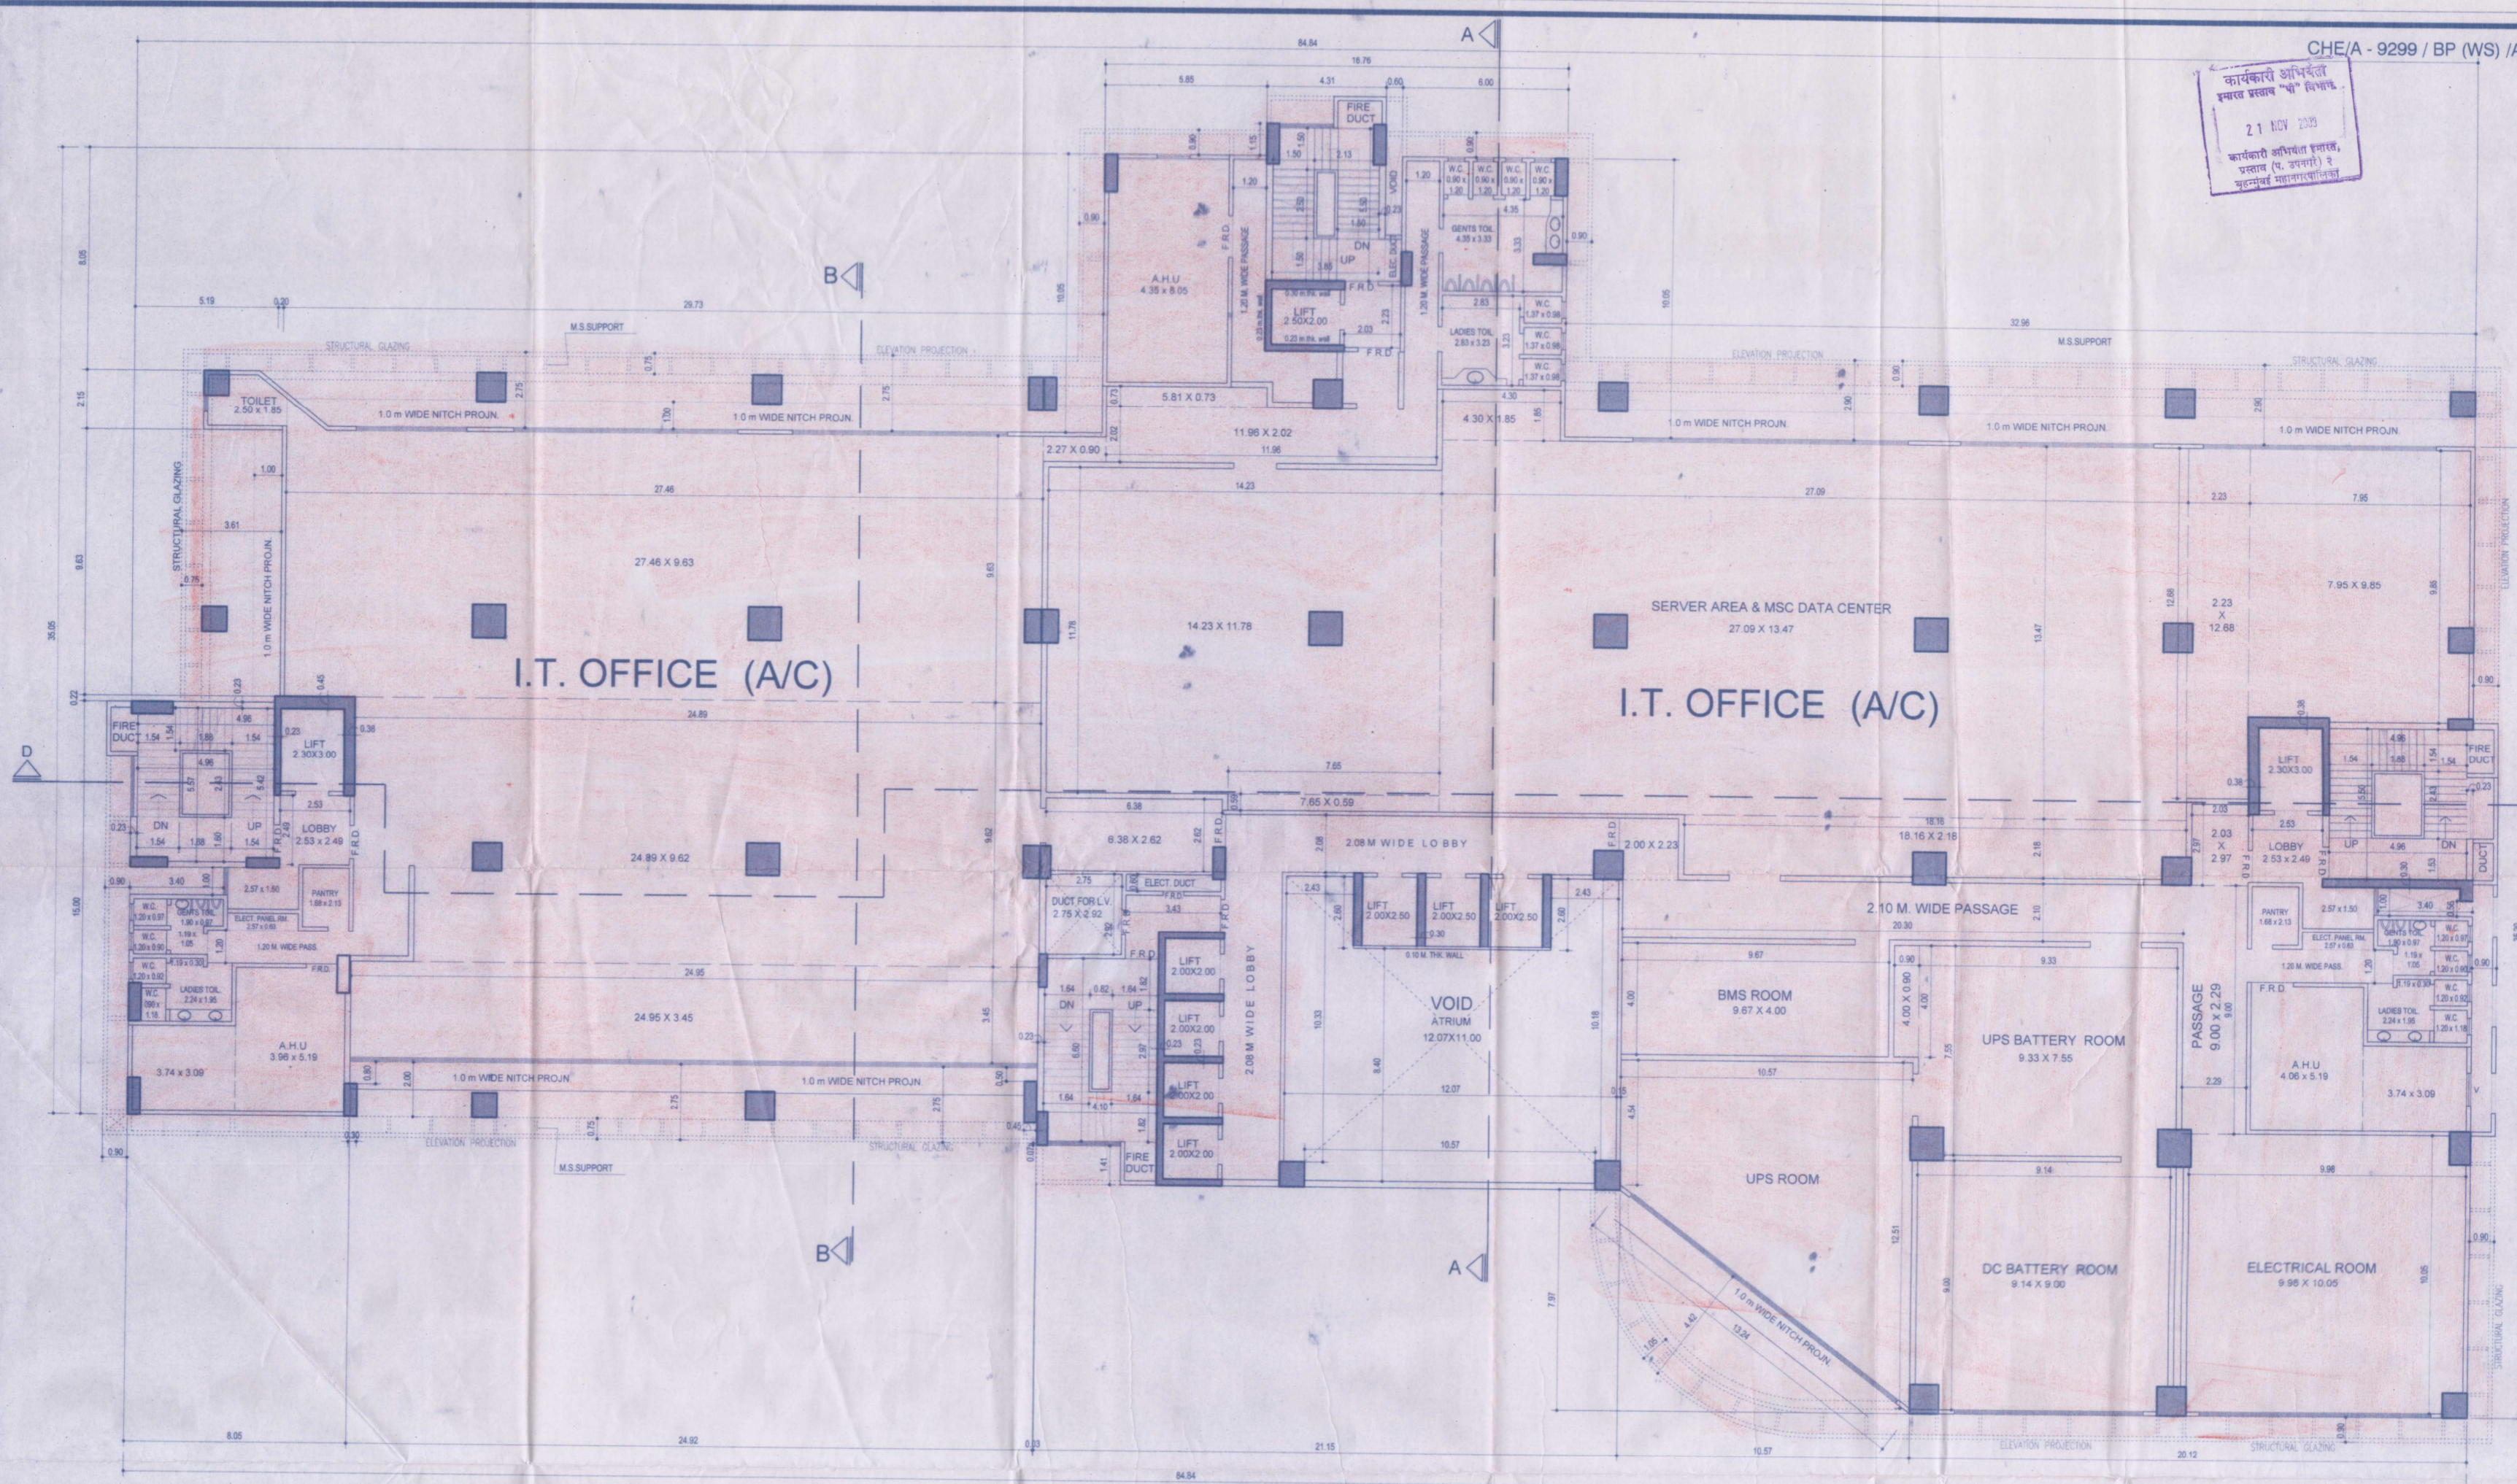

SEVENTH FLOOR PLAN
 SCALE - 1:100

PROFORMA-II					
CONTENTS OF SHEET : SEVENTH FLOOR PLAN					
DESCRIPTION OF PROPOSAL AND PROPERTY					
PROPOSED I.T. OFFICE BLDG NO-4 ON SUBPLOT-C OF PLOT BEARING C.T.S. NOS 928-A, 928-A/1 TO 24 OF VILLAGE PANADI - GOREGAON - (W), C.T.S. NOS 1390, 1390-A, 1390/1 TO 11, OF VILLAGE MALAD - (S) 73-D, 73-D/10, 73-D/11-B, 73-D/12 TO 17 OF VILLAGE, CHINCHAVALI GOREGAON - (WEST), MUMBAI					
NAME, ADDRESS & SIGNATURE OF OWNER		OWNER SIGNATURE ABDUL KARIM EBRAHIM BALWA AND HUSSEIN ABDUL KARIM BALWA			
JOB No.	DRG. No.	DATE	DRN. BY	CHK.BY	REVISION
	8		zbh		
NORTH		NAME, ADD. & SIGN. OF LICENSED SURVEYOR			
N 		MANOJ PARESH CONSULTANTS LICENSED SURVEYORS 304 BANGSAR ARCADE, VALLABHVA ROAD, OPP. RLY. STATION, PARESH (S), MUMBAI - 400008			
STAMP OF RECEIPT OF PLAN		STAMP OF APPROVAL OF PLAN			
21 NOV 2009 		ACCEPTED AS COMPLETION PLAN BY LIC. AUTHORITY ON ACCEPTANCE OF C.O.D. BY THE OFFICE LETTER UNDER NO. CHE/9299/MS/148 DATED 21/11/09 			

PRODUCED BY AN AUTODESK EDUCATIONAL PRODUCT

PRODUCED BY AN AUTODESK EDUCATIONAL PRODUCT